




1 ELEVATOR SECTION
 SCALE: 1/2" = 1'-0"

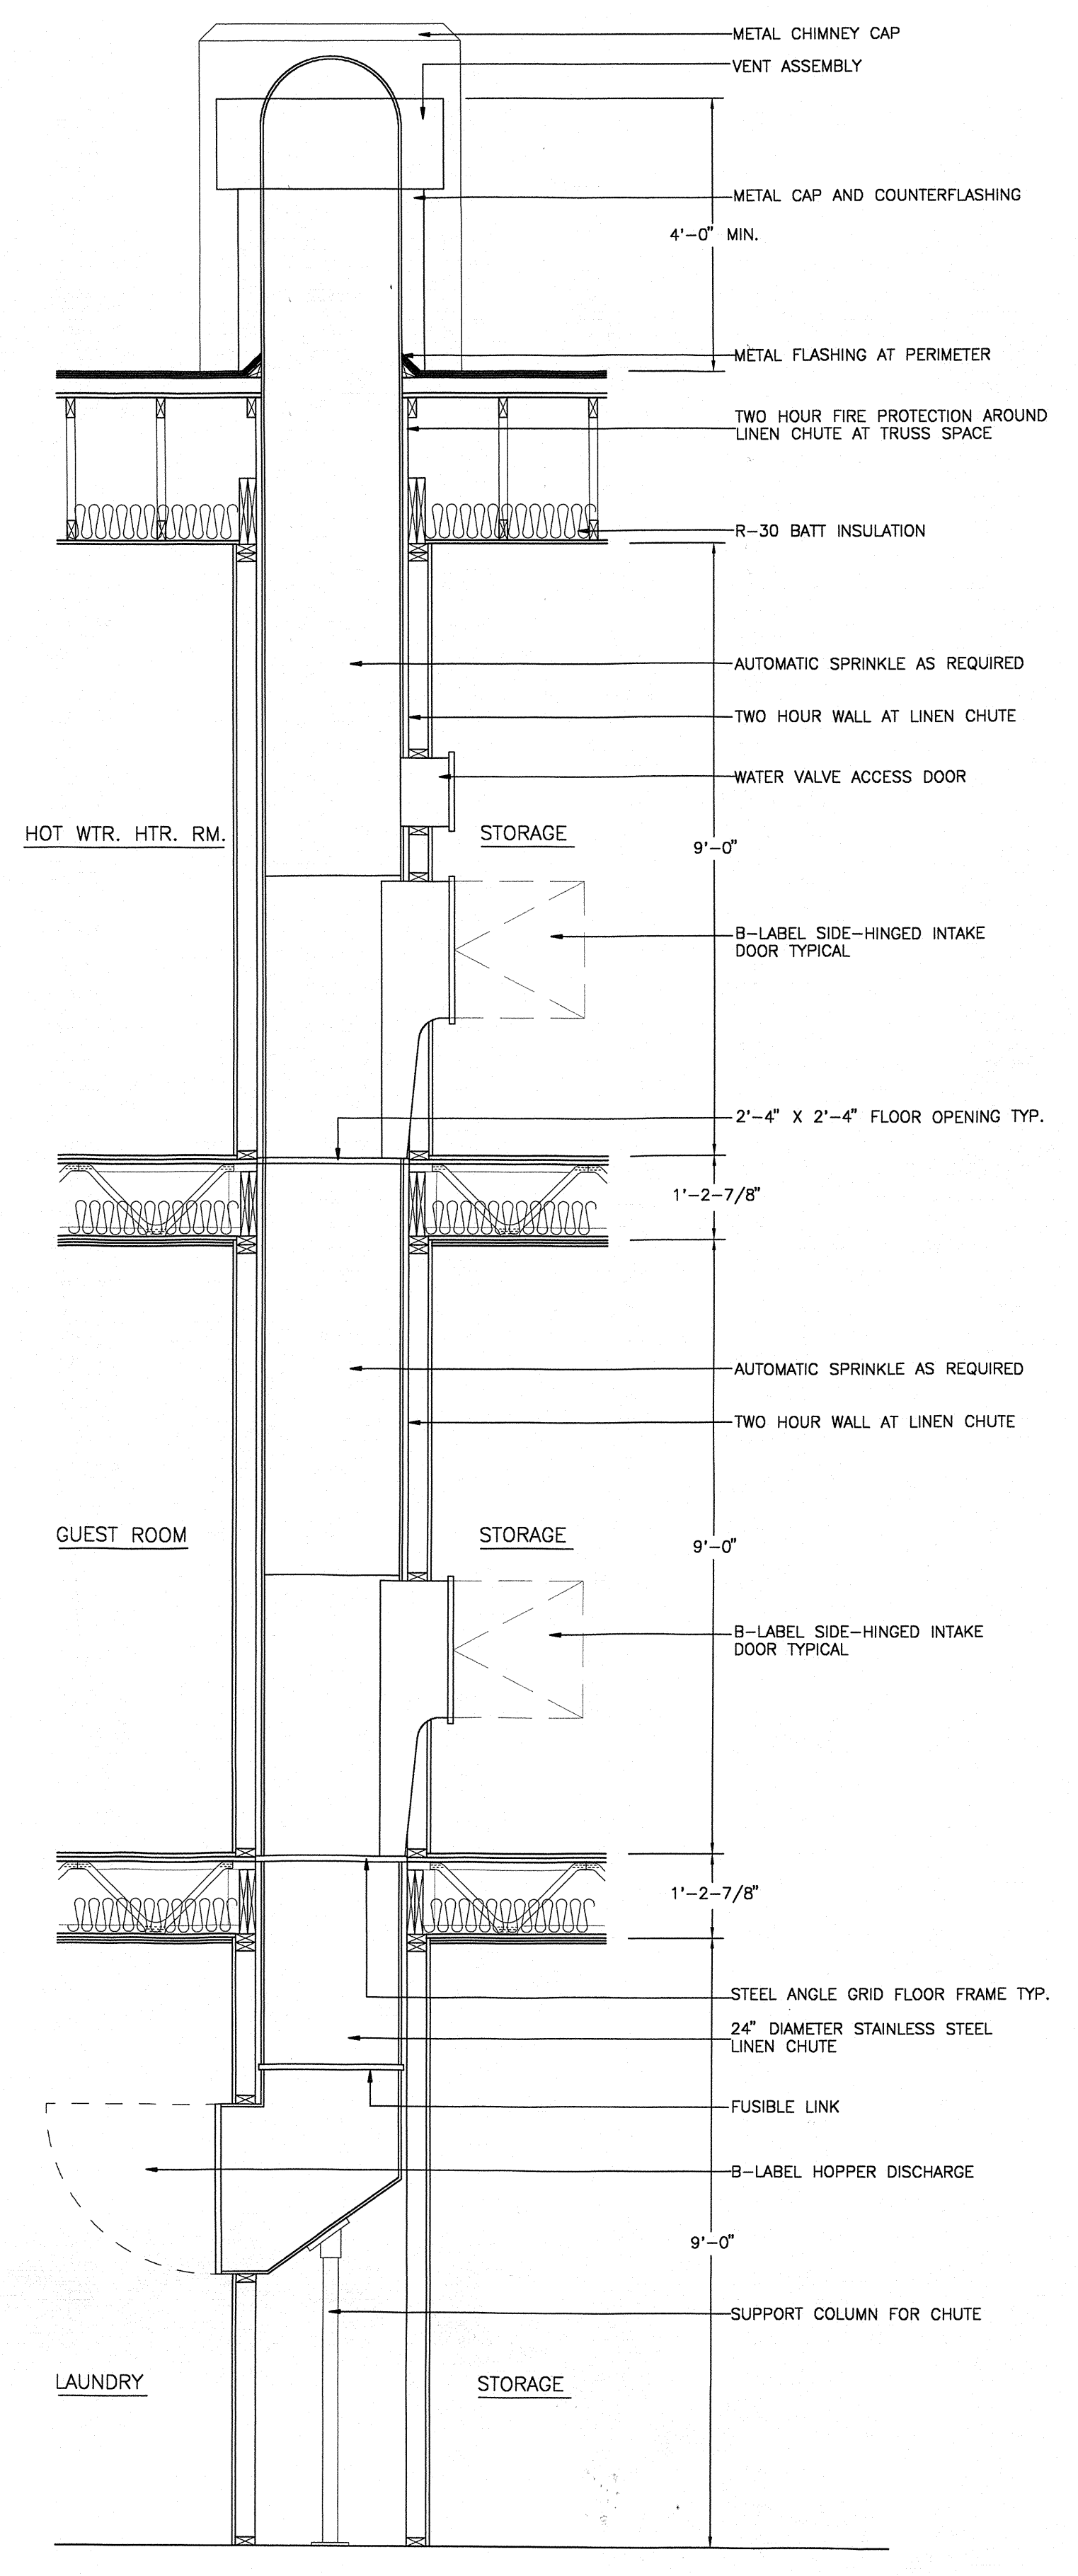


2 LINEN CHUTE SECTION
 SCALE: 1/2" = 1'-0"

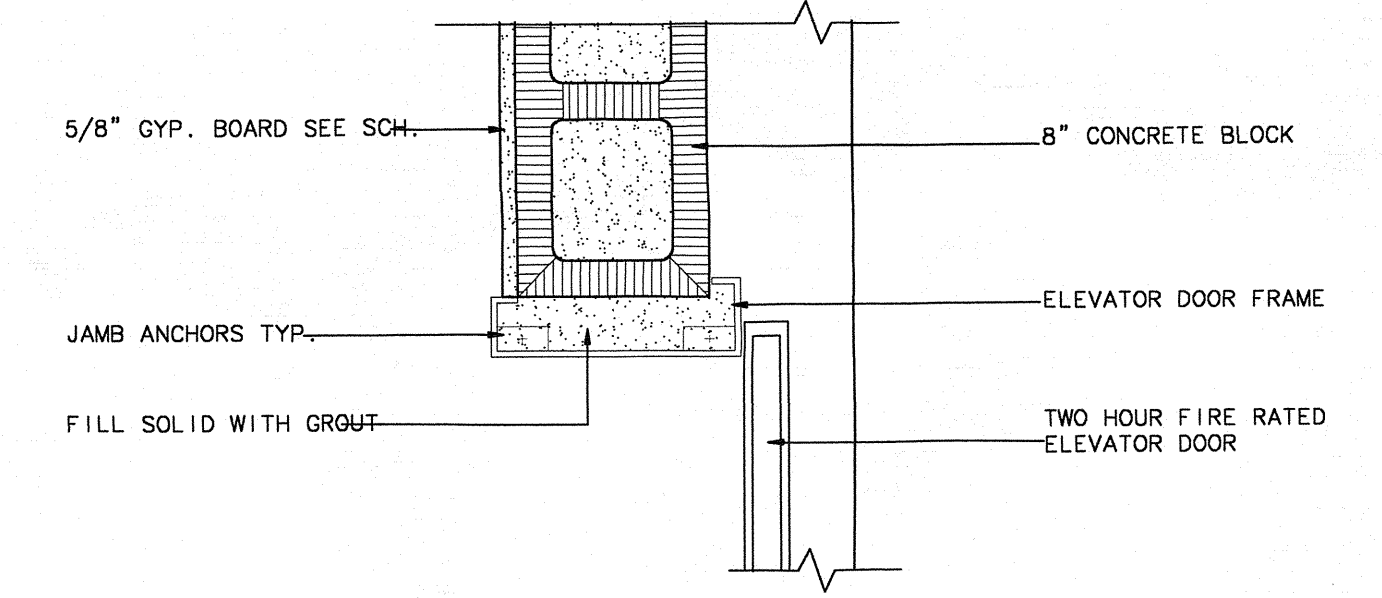

5 SECTION @ ELEVATOR JAMB
 SCALE: 1-1/2" = 1'-0"

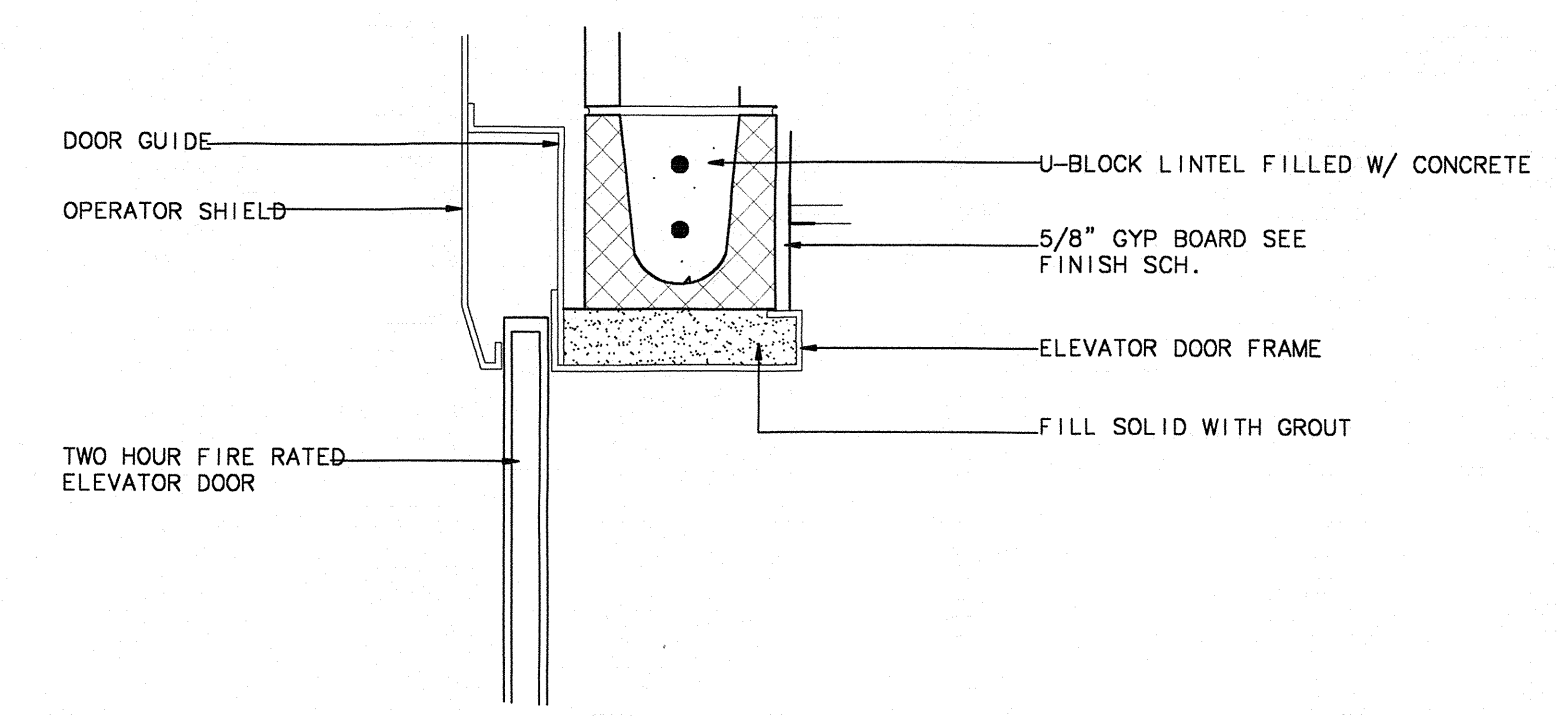

4 SECTION @ ELEVATOR HEAD
 SCALE: 1-1/2" = 1'-0"

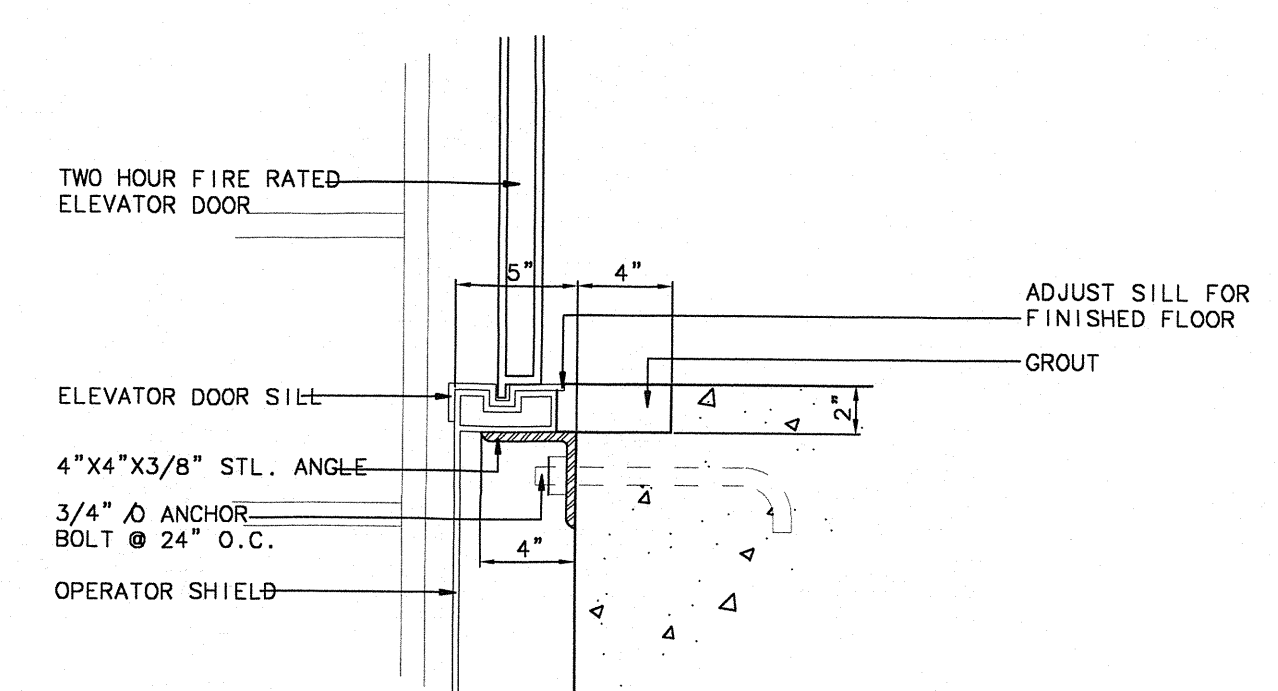

3 SECTION @ ELEVATOR SILL
 SCALE: 1-1/2" = 1'-0"

