


POOL PLAN
SCALE: 1/4" = 1'-0"



40'

59'-8"

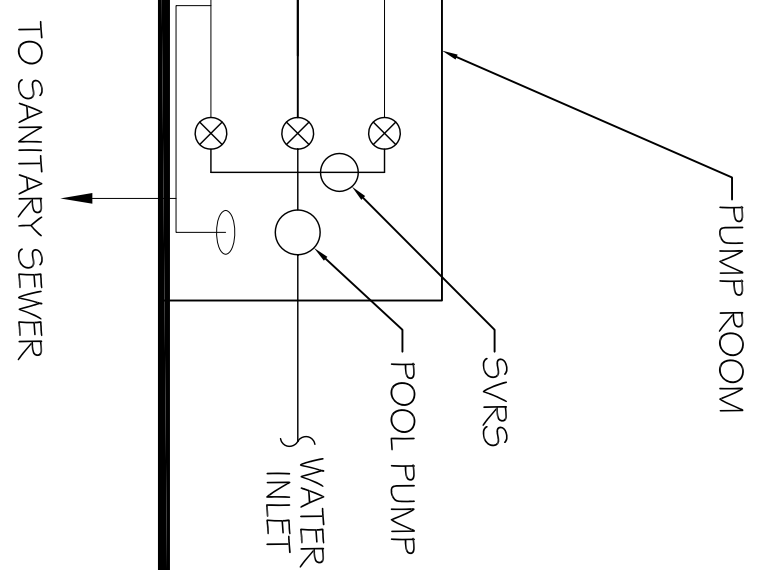

LA QUINTA
SPORTSMAN'S PARK
LOT 14
CABELAS PARKWAY
GONZALES, LA

LEGEND

- R - RETURN
- S - SUCTION
- MD - BACKWASH
- TILES
- DEPTH MARKERS
- VALVES

POOL SPECIFICATIONS:

650 SQ.FT.
DEPTH - 3' - 5'
GALLONS APPROXIMATELY 20,000
SUCTION AND RETURN PIPING = 2" PVC

POOL EQUIPMENT:


- 1 - 1/2 HP SUPERFLO PUMP
- 1 - 30" SAND FILTER
- 2 - PENTAIR 2" SKIMMERS
- 2 - WATERWAY VGB APPROVED M.D. COVERS
- 1 - 500 WATT LIGHT
- 1 - 3" TRAD LADDER
- 1 - HANDSALEON STEPS
- 1 - 4000 SQ. FT. WITH FLOATS
- 1 - 30" RING BOX
- 1 - POOL RULE SIGN

POOL TURNOVER:
RATES 93 GPM
APPROXIMATELY EVERY 3 HOURS
OR 8 TIMES IN 24 HOURS


NOTES:

1. DECKING SHALL BE INSTALLED IN ACCORDANCE WITH LOUISIANA STATE SANITARY CODE, PART XXIV, 323 F.3, G & Q.
2. PRESSURE OR VACUUM GAUGE SHALL BE INSTALLED IN ACCORDANCE WITH LOUISIANA STATE SANITARY CODE, PART XXIV, 503 C-1.
3. ALL DRAIN INLETS SHALL DISCHARGE 1'0" TO 1'5" BELOW THE SURFACE OF THE WATER IN ACCORDANCE WITH LOUISIANA STATE SANITARY CODE, PART XXIV, 511 B-1.
4. DEPTH MARKERS SHALL BE PLACED IN ACCORDANCE WITH LOUISIANA STATE SANITARY CODE, PART XXIV, 701 A, 1-4 AND 9, IN ADDITION TO THE MARKINGS SHOWN. ADDITIONAL MARKERS SHALL BE LEGIBLE FROM INSIDE THE POOL.
5. THERE WILL BE NO PHYSICAL CONNECTION BETWEEN THE POOL OR POOL PUMP AND THE POTABLE WATER SYSTEM IN ACCORDANCE WITH LOUISIANA STATE SANITARY CODE, PART XXIV, 707 A AND 709 B.
6. THERE WILL BE NO PHYSICAL CONNECTION BETWEEN THE POOL DRAINAGE SYSTEM AND BACKWASH FILTER SYSTEM WITH THE LOCAL SEWER AND DRAINAGE SYSTEMS IN ACCORDANCE WITH LOUISIANA STATE SANITARY CODE, PART XXIV, 511 D.
7. THE DISINFECTANT FACILITY SHALL BE INSTALLED IN ACCORDANCE WITH THE LOUISIANA STATE SANITARY CODE, PART XXIV, 901 A, AND 903 A.
8. POOL FILLING SHALL BE ACCOMPLISHED MANUALLY WITH A GARDEN HOSE. DURING FILLING OPERATIONS, THE HOSE SHALL NOT BE SUBMERGED TO PREVENT CROSS CONNECTIONS IN ACCORDANCE WITH LOUISIANA STATE SANITARY CODE.

POOL PROFILE

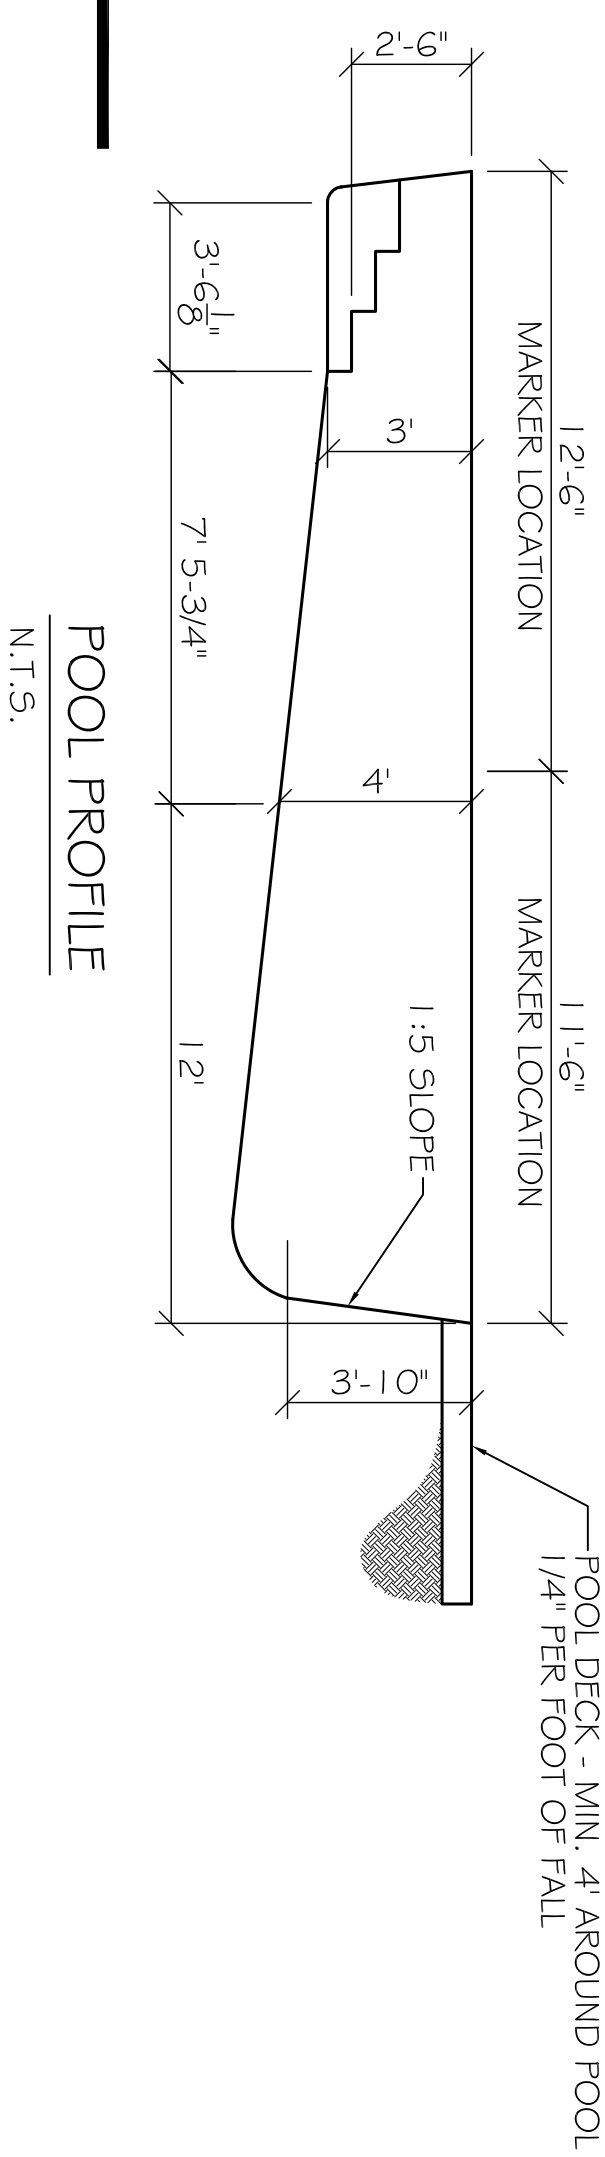

POOL PROFILE
N.T.S.

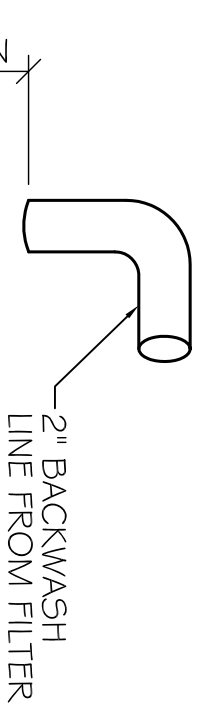

BACKWASH AIR GAP
N.T.S.

LA QUINTA INNS AND SUITES
MIKE TEDESCO
SPORTSMAN'S PARK
LOT 14 CABELAS PARKWAY
GONZALES, LA

JOB No: DATE: 08-21-2012
DRAWN BY: BSN CHECKED BY: BSN



DAMMON
ENGINEERING, INC.
Architects & Engineers

CHIEF ENGINEER: EMMETT DAMMON, P.E.
CHIEF ARCHITECT: ROBERT WILTSE
554 OLD SPANISH TRAIL
SLIDELL, LA 70458

dammoneengineering.com
dammoneng@bellsouth.net
PHONE: 985-649-5832
FAX: 985-641-5950

REVISIONS

| # | DESCRIPTION | DATE |
|---|-------------|------|
| | | |
| | | |
| | | |
| | | |
| | | |
| | | |
| | | |
| | | |
| | | |

POOL PLAN

SHEET No: 01 OF 01

P-1