
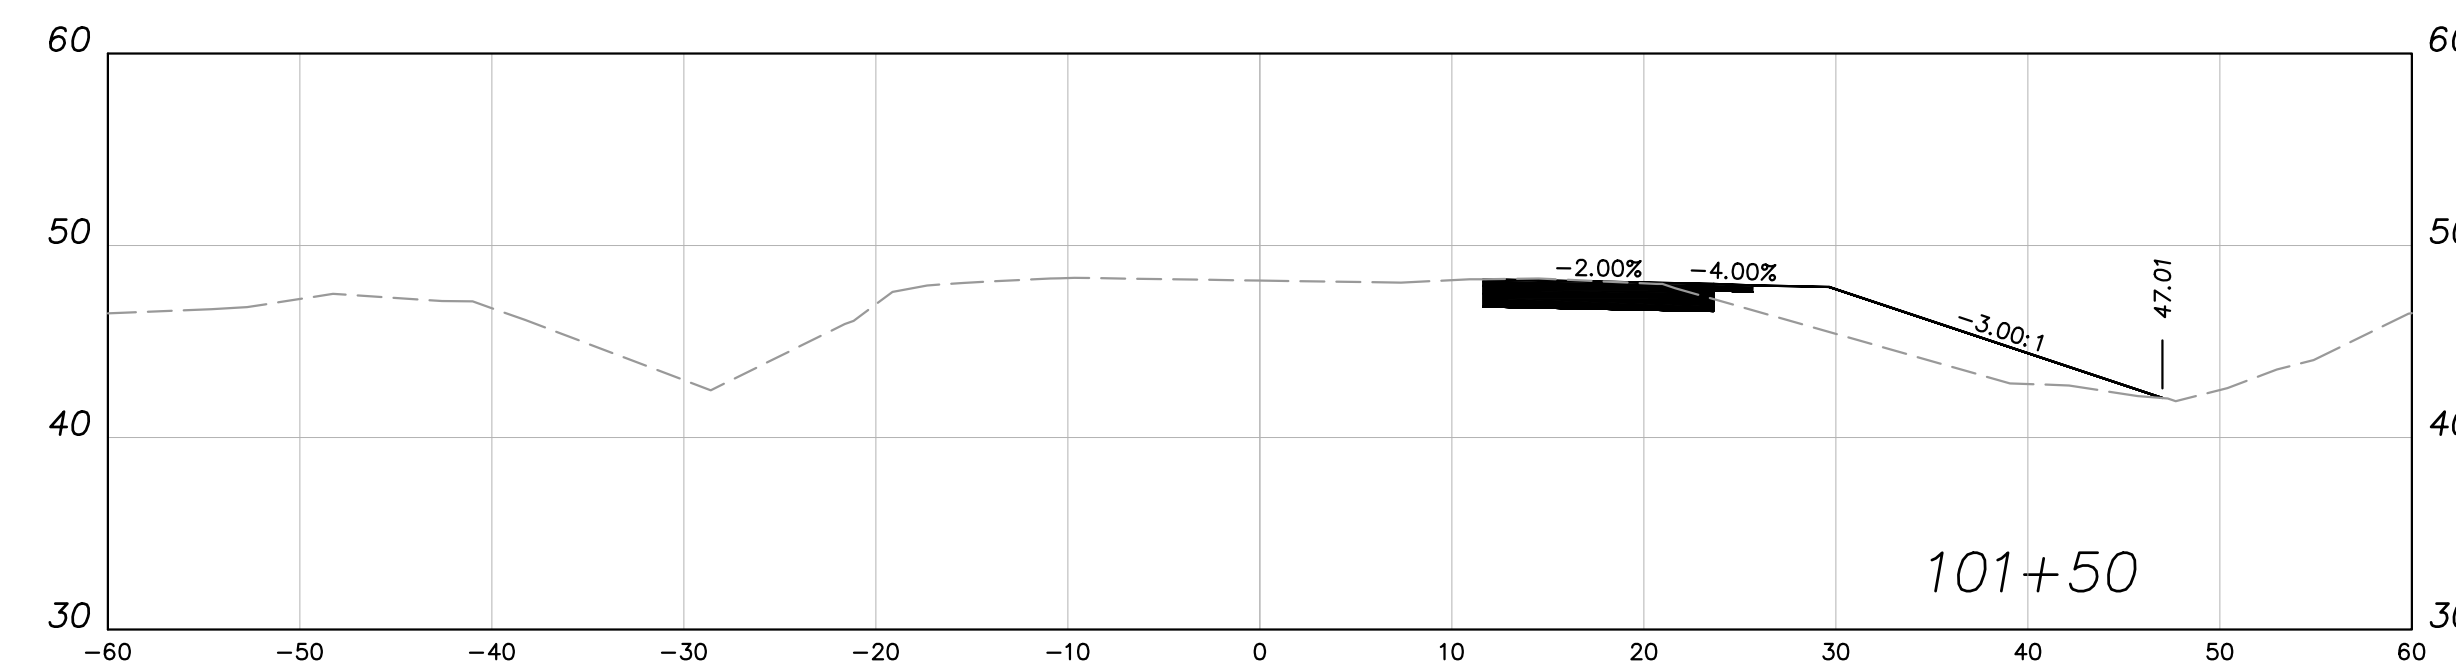
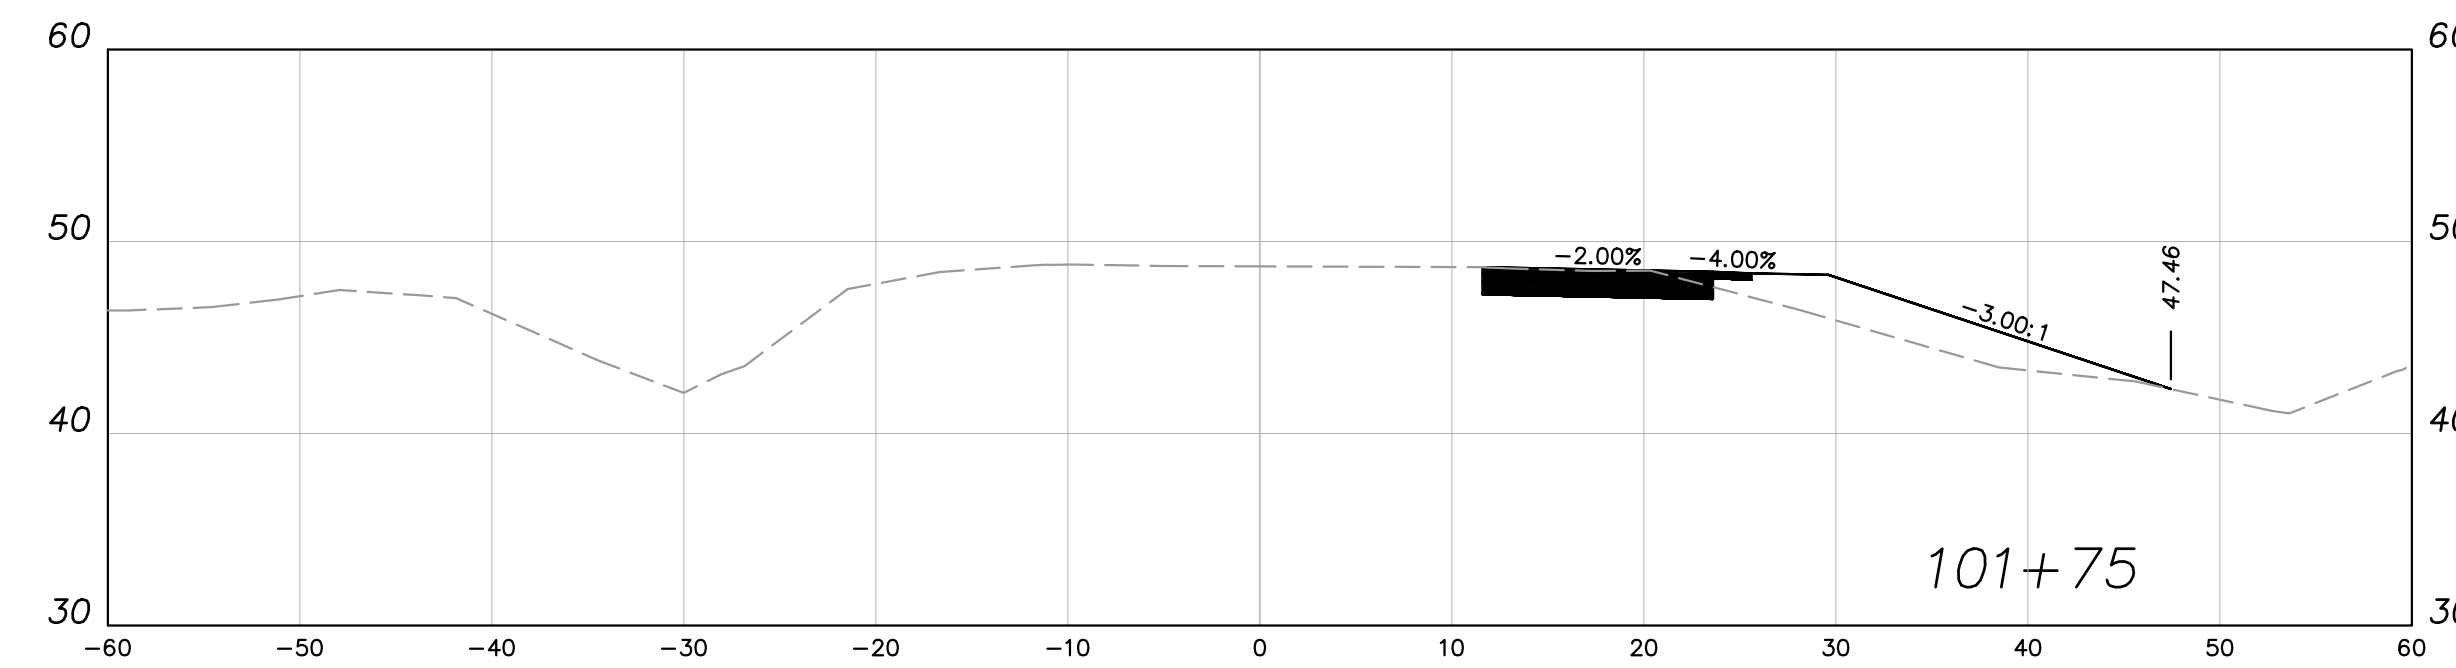
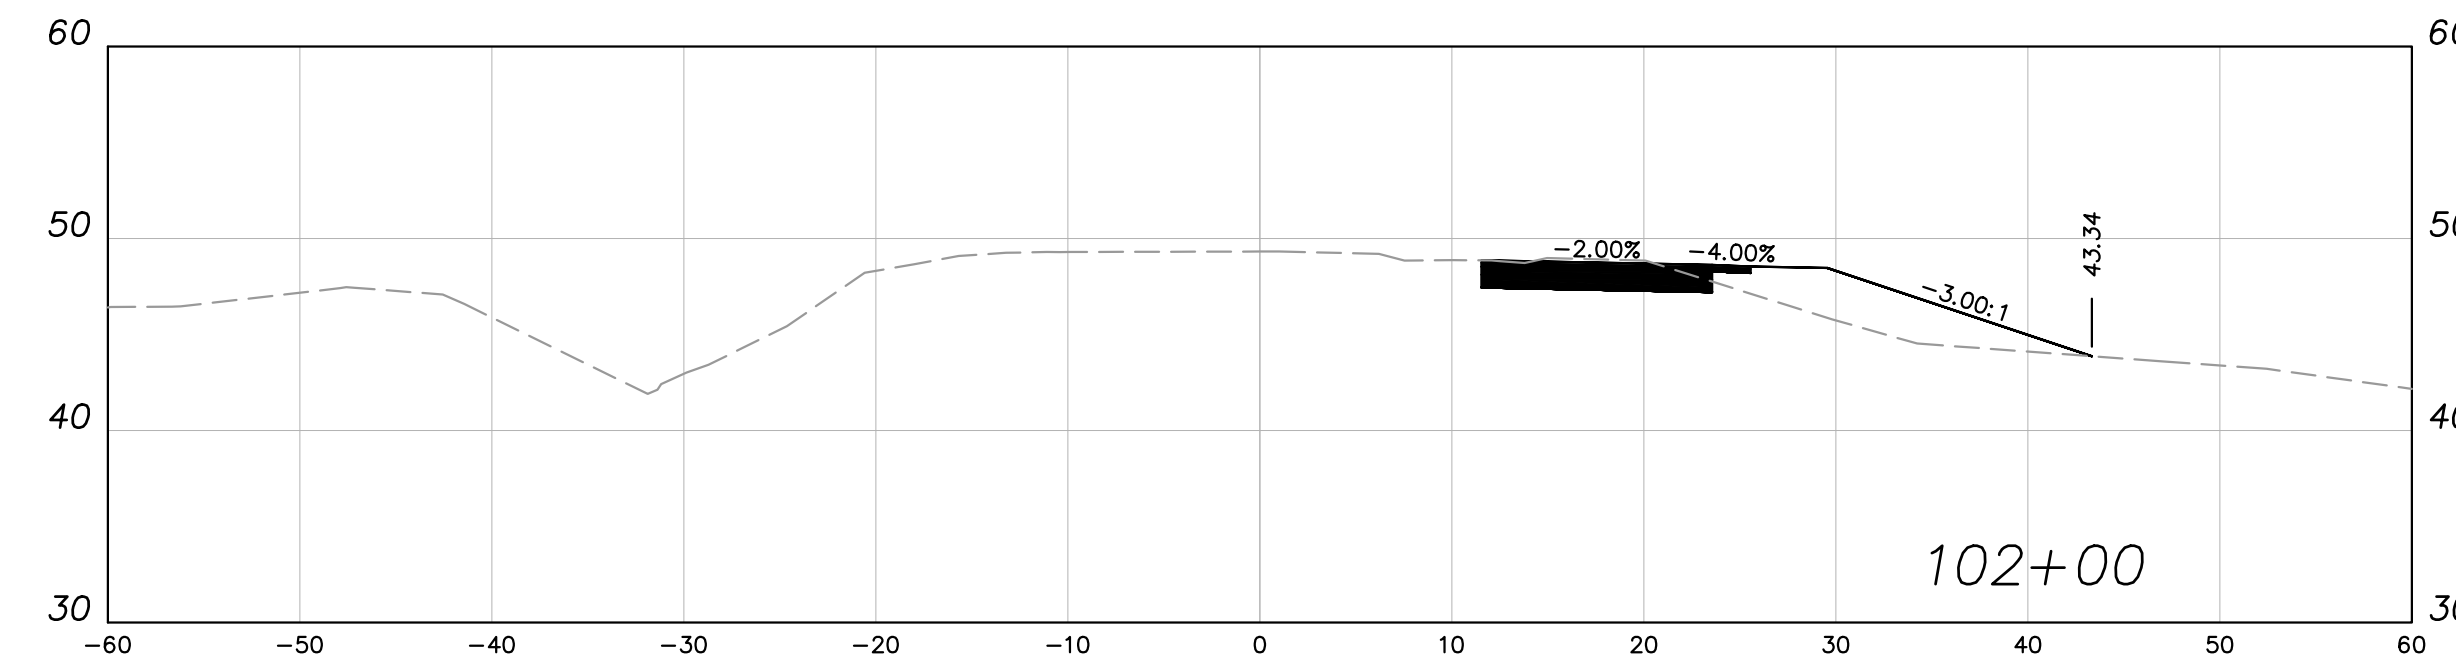
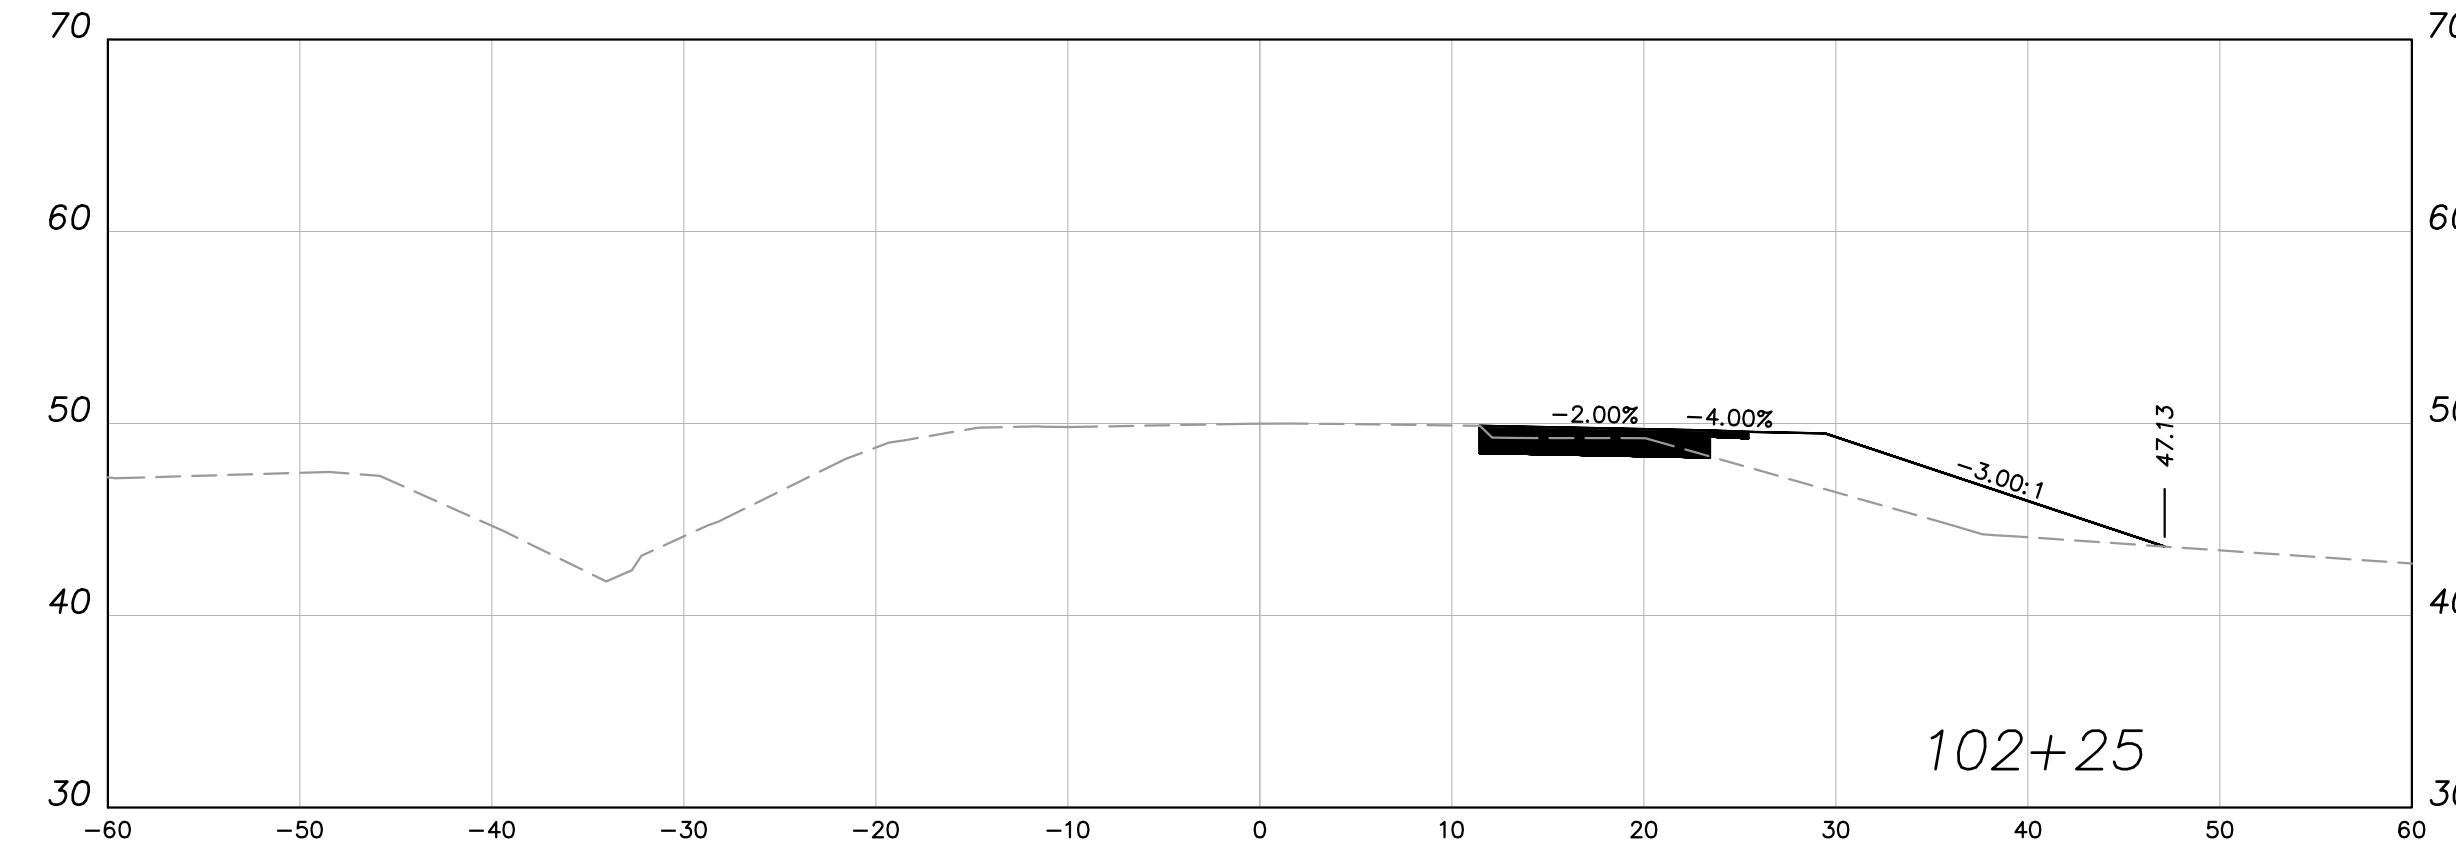
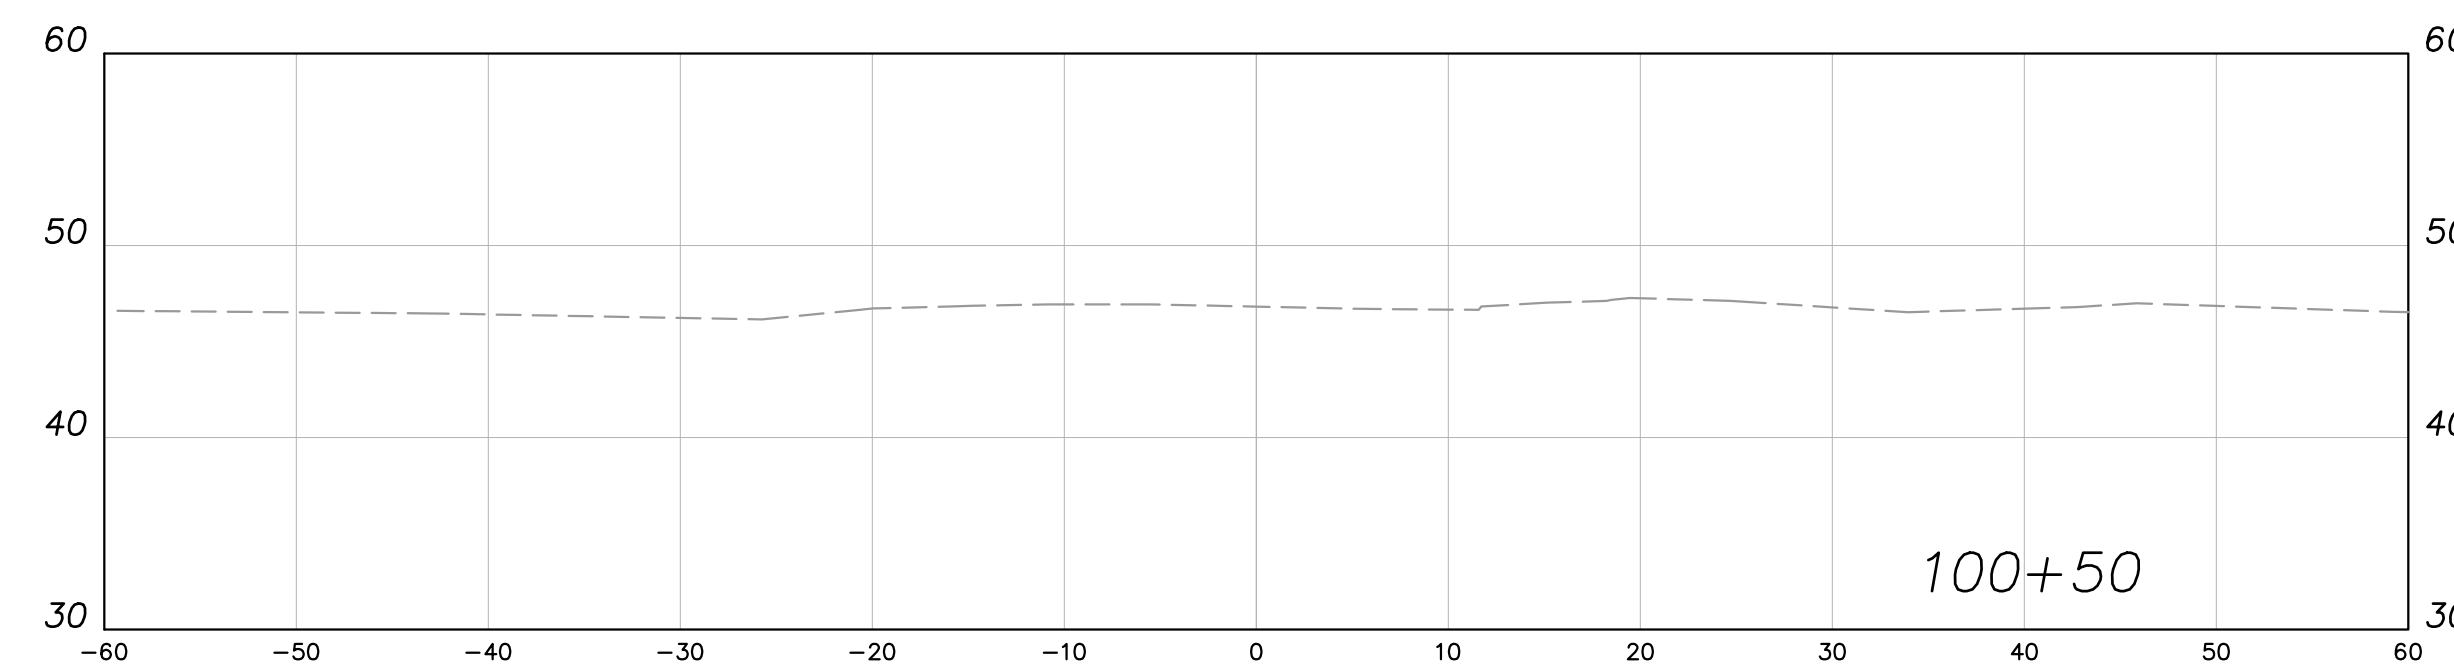
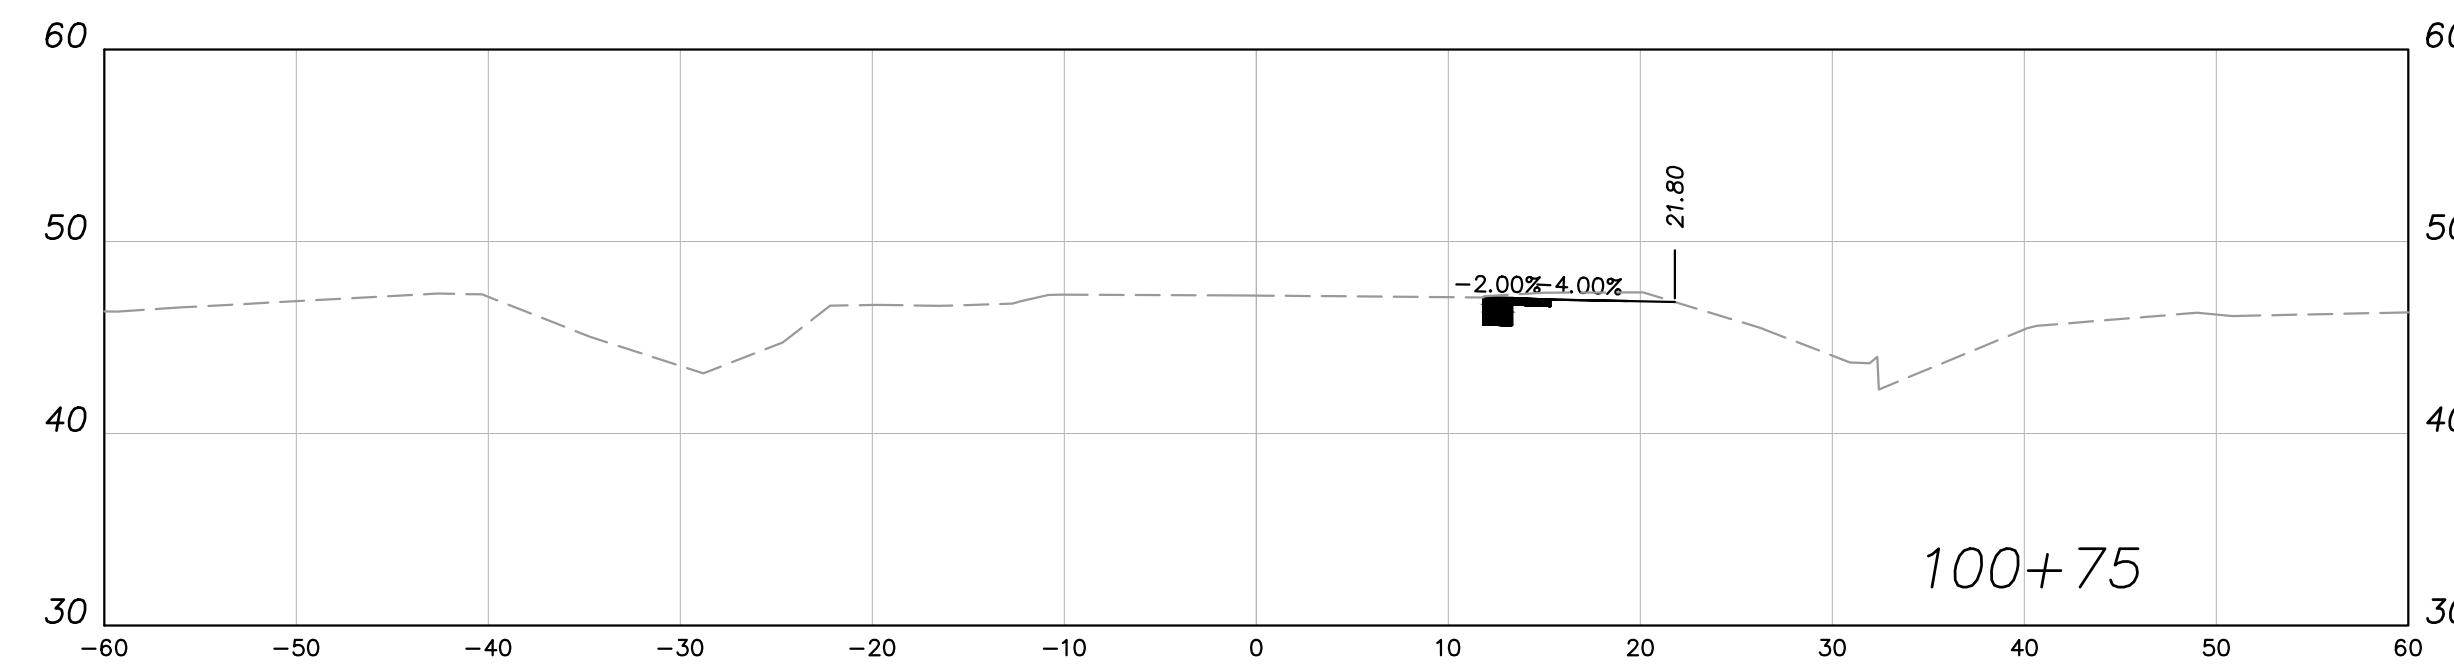
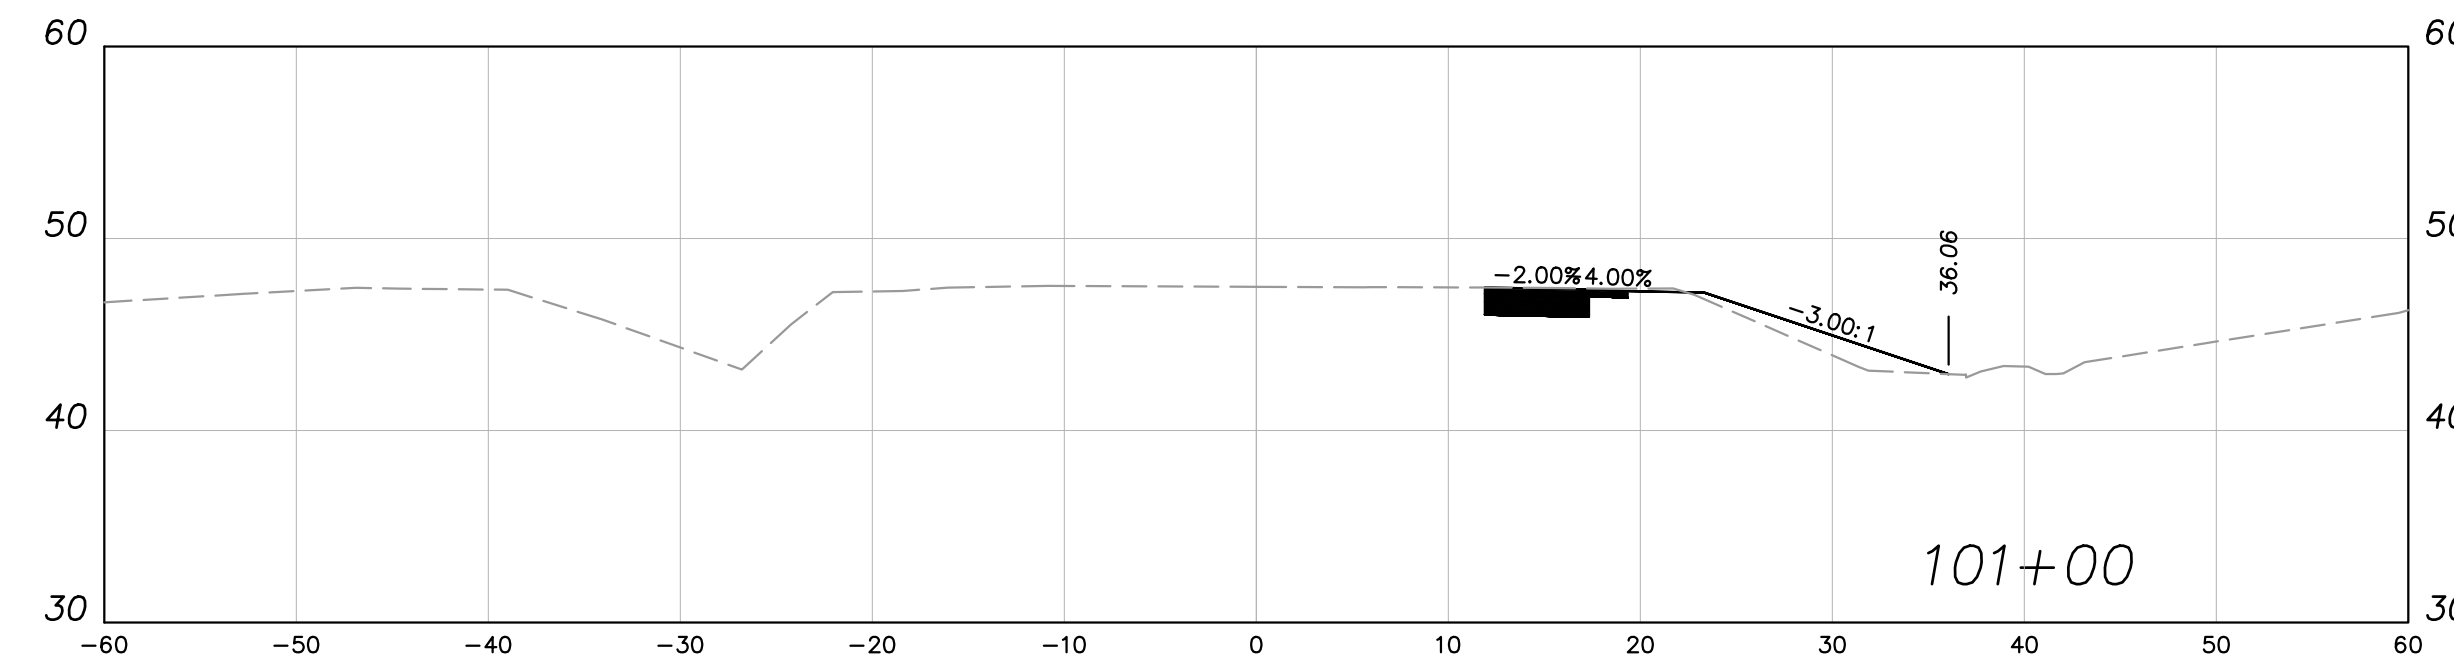
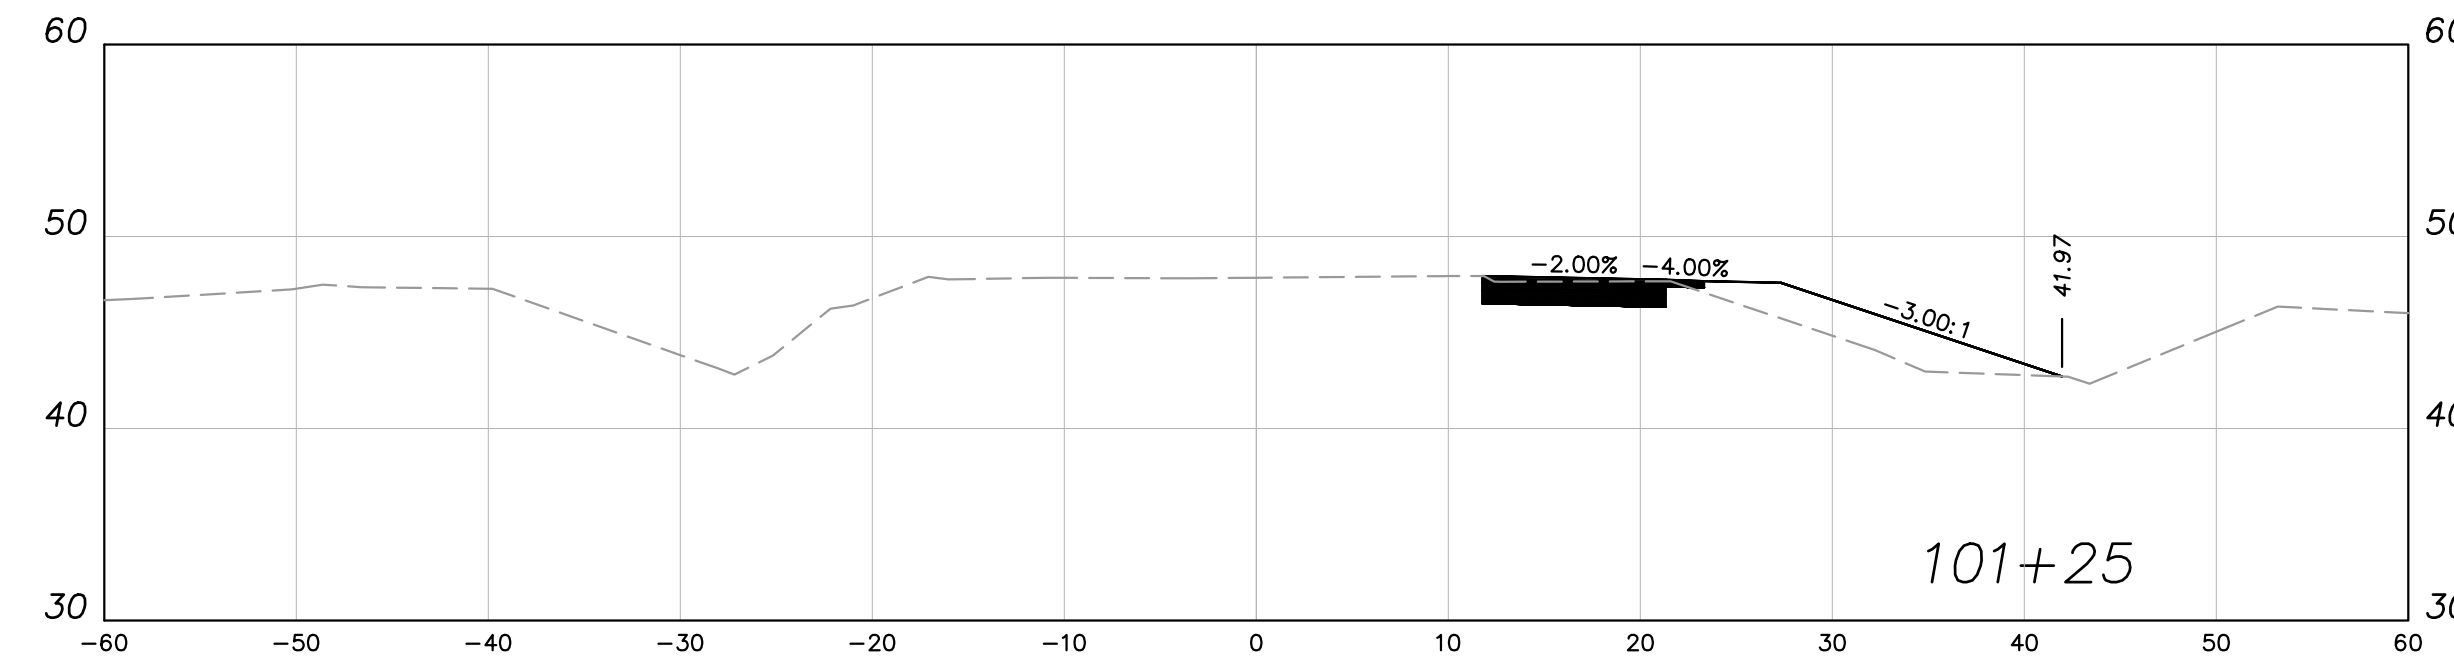
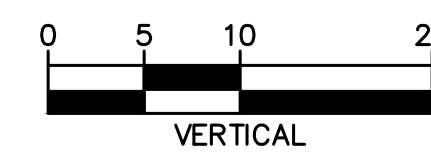


Plotted By: Ibbis, Seth; Sheet: Sct: Loves MDT; Layout: C-6; February 23, 2022; 08:58:41am; K:\BIR-TF\10142362033\Loaves Peopl River MS\CAD\C-6-9 ROADWAY CROSS SECTIONS.dwg
 This document, together with the concepts and designs presented herein, is intended only for the specific purpose and client for which it was prepared. Reuse of and improper reliance on this document without written authorization and adaptation by Kimley-Horn and Associates, Inc. shall be without liability to Kimley-Horn and Associates, Inc.

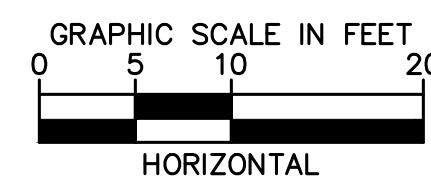

SOUTHBOUND RIGHT TURN LANE ADDITION

Kimley»Horn

© 2010 KIMLEY-HORN AND ASSOCIATES, INC.
 420 N 20TH ST, SHIPT TOWER STE 2200, BIRMINGHAM, AL 35203
 PHONE: 205-558-5831
 WWW.KIMLEY-HORN.COM



KHA PROJECT: 142362033
 DATE: 2/2022
 SCALE: AS SHOWN
 DESIGNED BY: BST
 DRAWN BY: BST
 CHECKED BY: CBB

ROADWAY CROSS SECTION

LOVE'S TRAVEL STOP
 TRAFFIC SIGNAL DESIGN
 PREPARED FOR
MDOT

SHEET NUMBER
06

No.	REVISIONS	DATE	BY

PICAYUNE MS