

STIPULATION FOR REUSE  
THE DRAWINGS ARE PREPARED FOR  
USE ON A SPECIFIC SITE AT  
CONTINGENTLY WITH ITS ISSUE  
DATE. ANY REUSE OF THESE  
DRAWINGS FOR ANY OTHER  
PROJECT, SITE OR AT A LATER TIME  
WITHOUT THE WRITTEN CONSENT  
OF HARRISON FRENCH & ASSOCIATES,  
LTD IS PROHIBITED. ANY REUSE  
OF THESE DRAWINGS WITHOUT THE  
WRITTEN CONSENT OF HARRISON  
FRENCH & ASSOCIATES, LTD IS  
PROHIBITED AND MAY BE CONTRARY TO  
THE LAW.


**Loves**  
STORE NUMBER: 860  
I-59, EXIT 1  
NICHOLSON, MS 39466  
JOB NUMBER: 03-23-30009  
TIER 1 180

ISSUE BLOCK



CHECKED BY: CAR  
DRAWN BY: SED  
DOCUMENT DATE: 2/7/2023  
PROTO: TIER 1 180  
PROTO CYCLE: Q4 - 2022




ELEVATIONS  
SHEET:  
**E413**

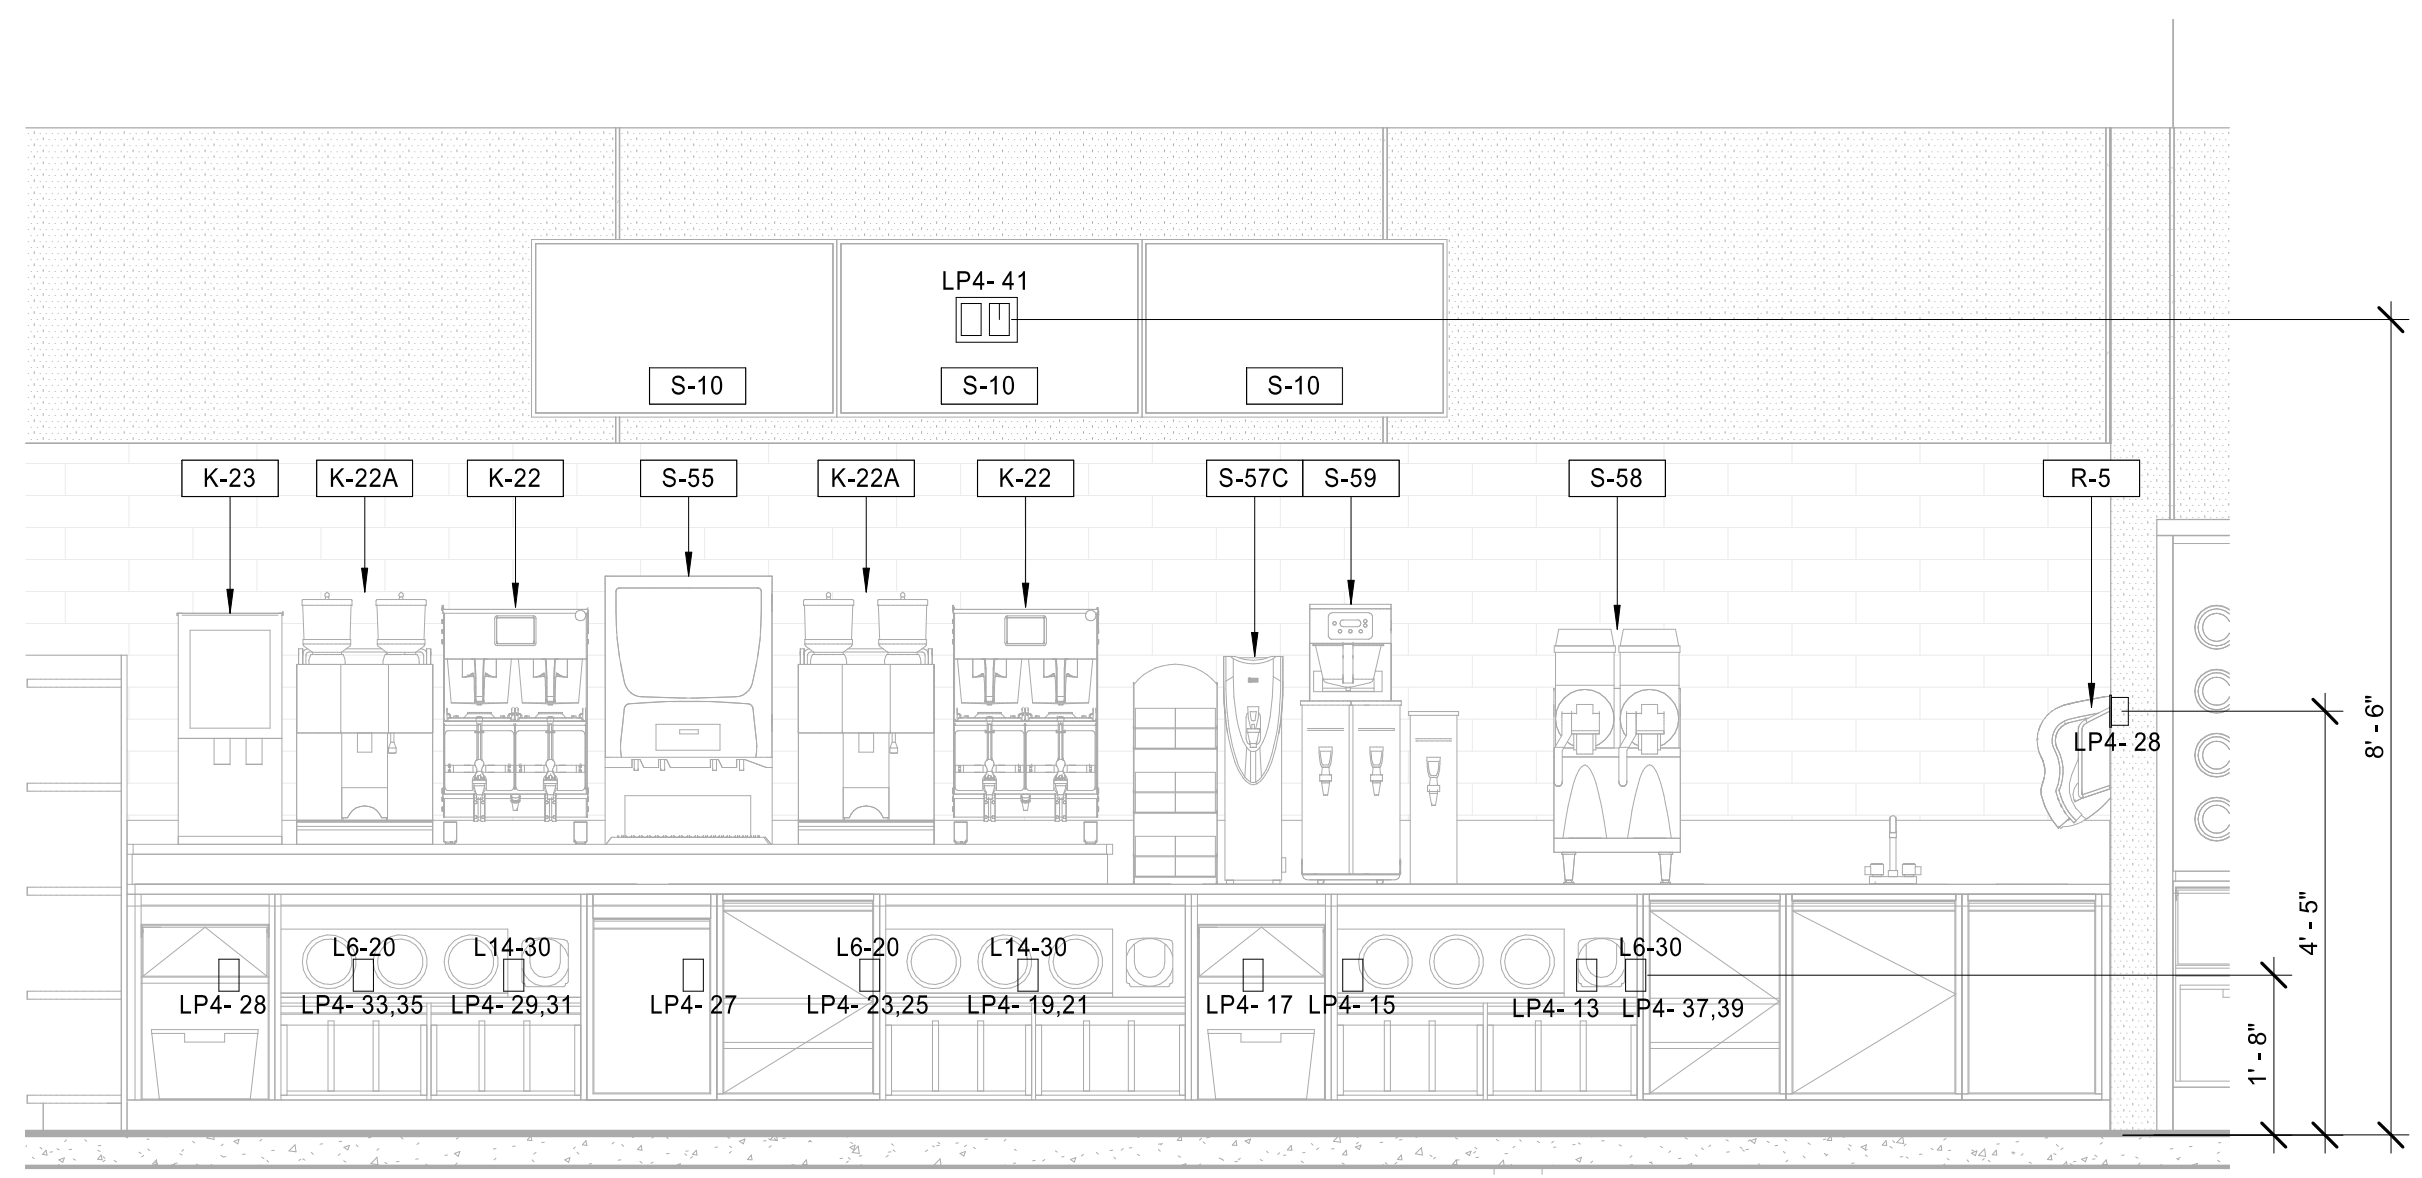

**3 ELEVATION - DRINK CENTER**  
1/2" = 1'-0"

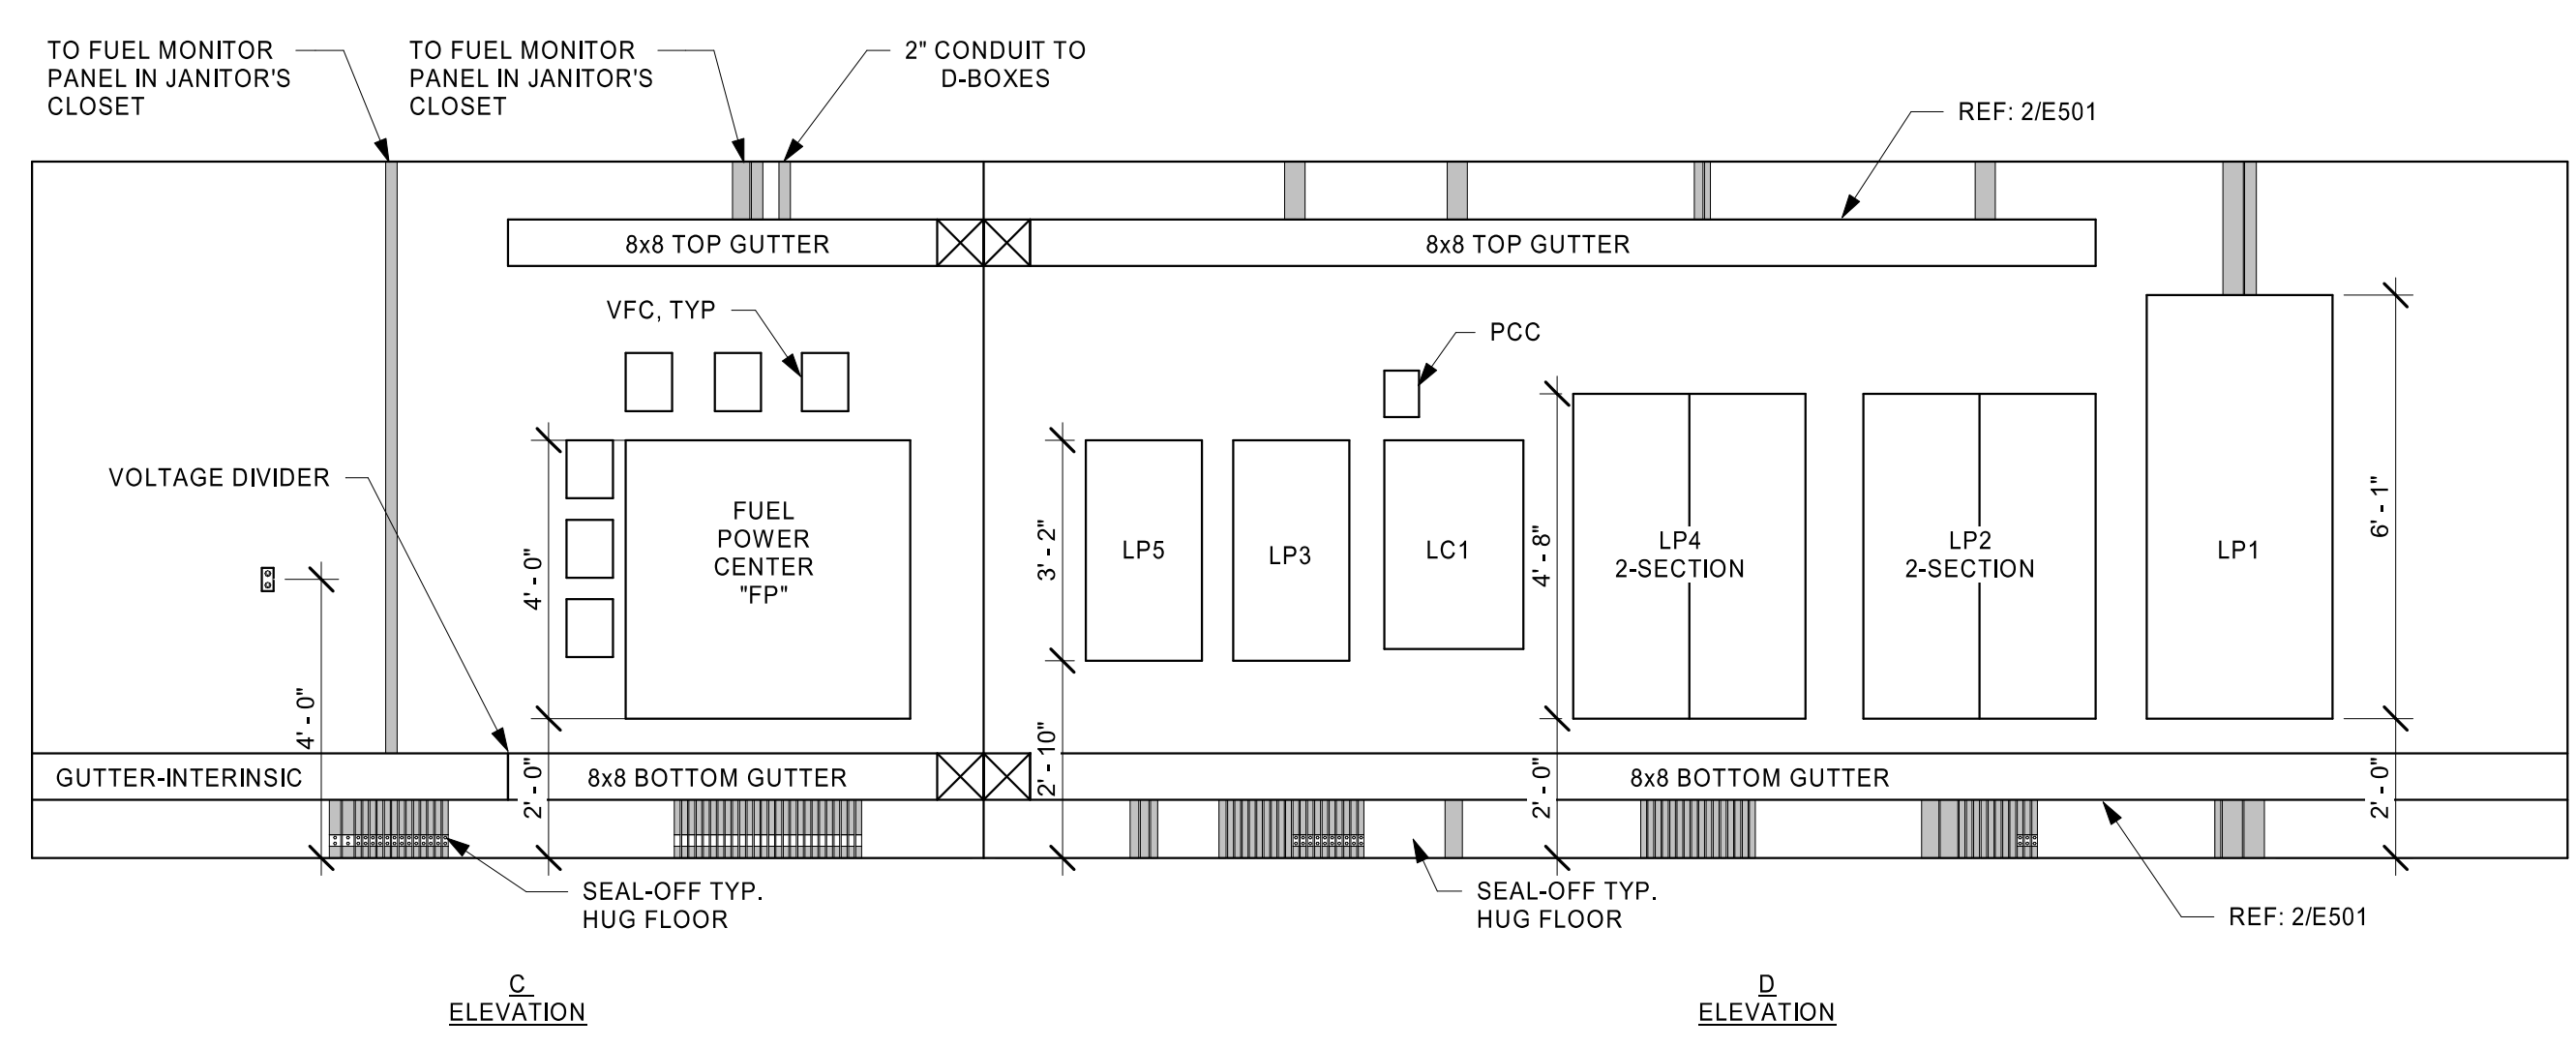

**2 ELEVATION - ELECTRICAL ROOM (C & D)**  
NTS

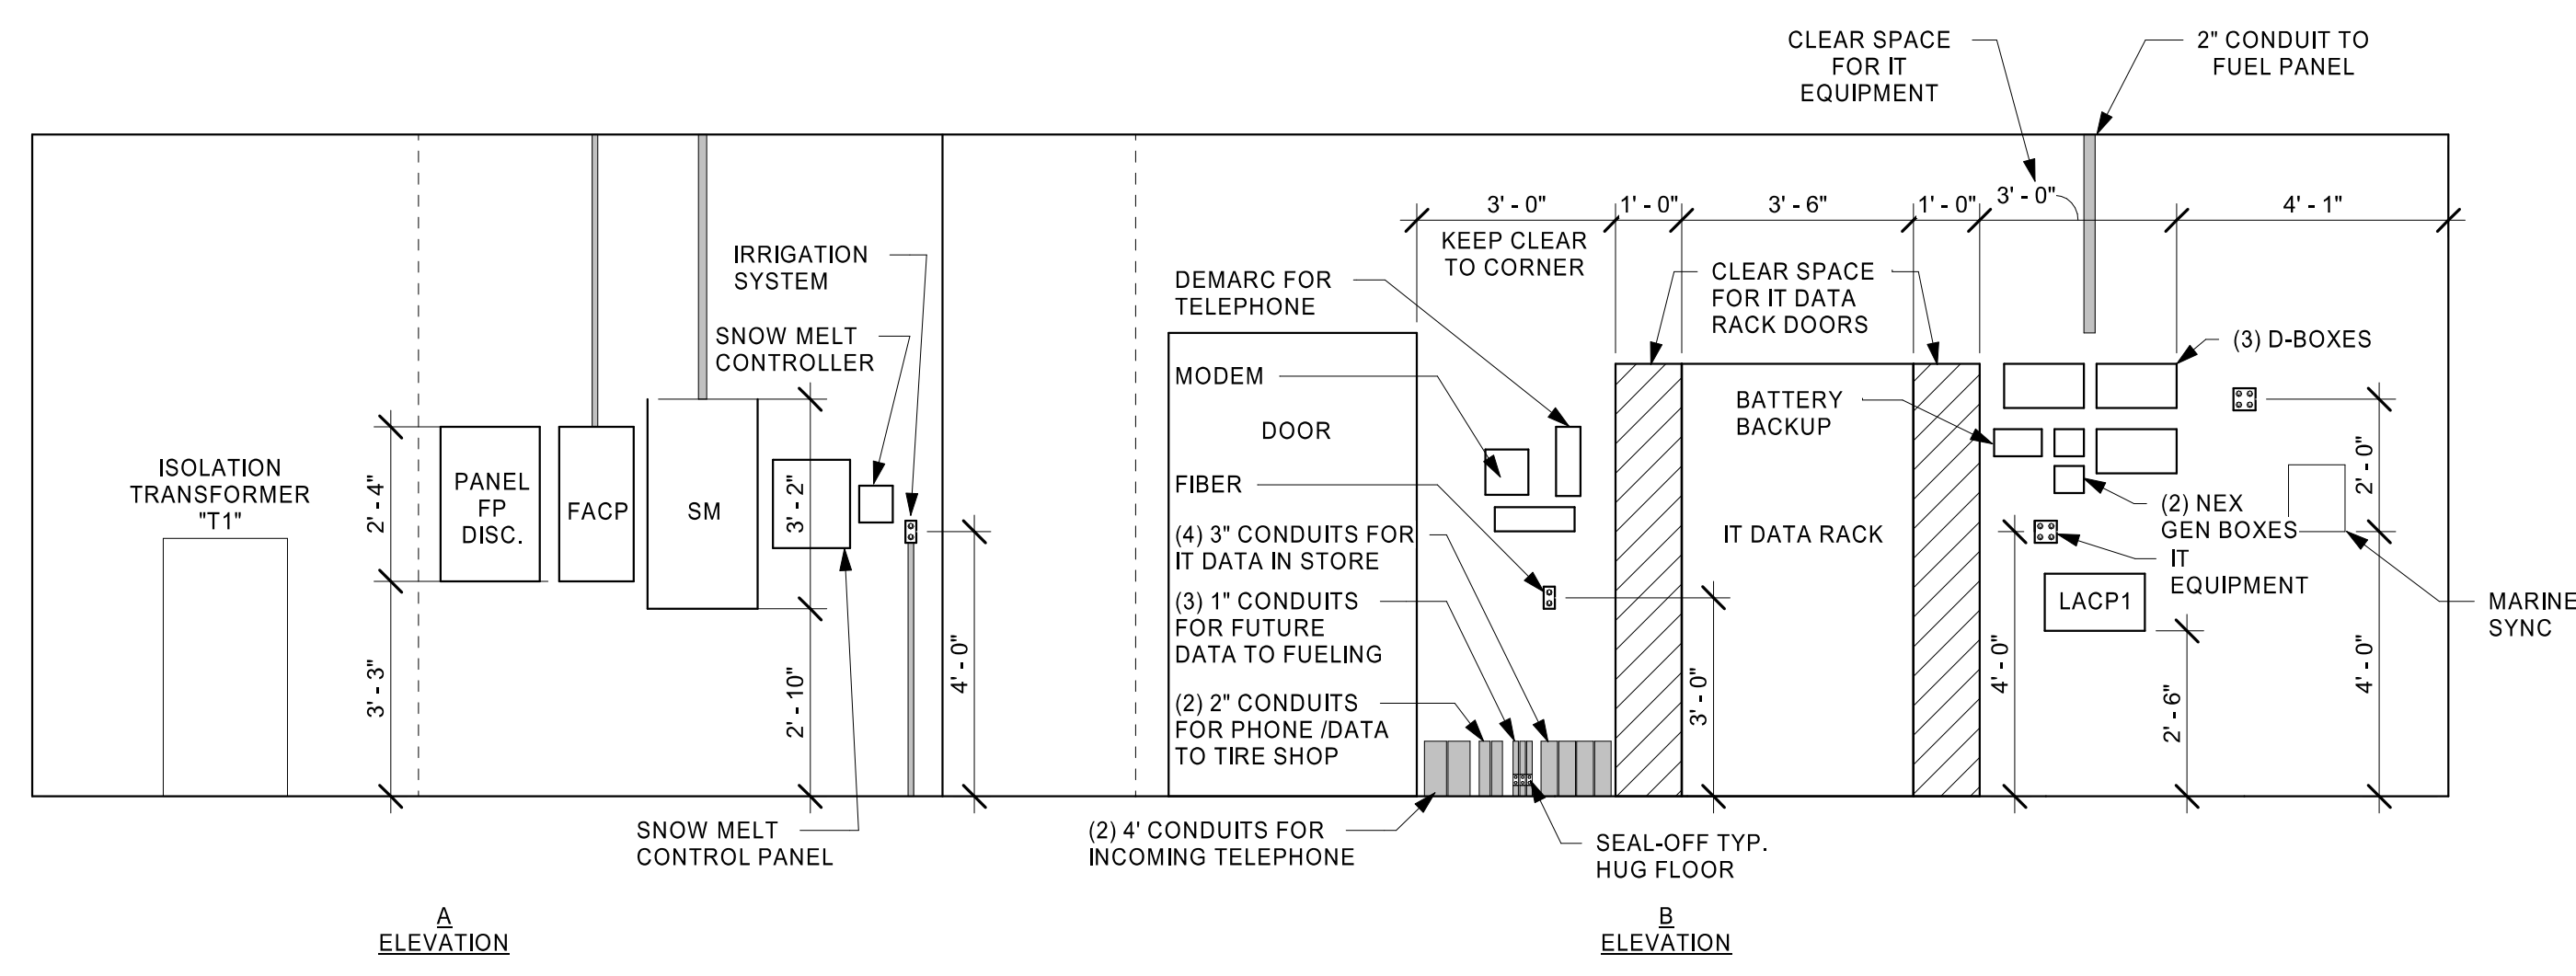

**1 ELEVATION - ELECTRICAL ROOM (A & B)**  
NTS

07/2023 1:46:40 PM  
C:\Users\sempaw\Documents\2023 Revit Projects\Loves\_Arkansas\_MS\_AEPF\_T2\_180\_T1\_HFA\_Summary.dwg  
4864414-ELEVATIONS