

STIPULATION FOR REUSE
THIS DRAWING IS PREPARED FOR USE ON A SPECIFIC SITE AT A SPECIFIC LOCATION. IT IS NOT TO BE REUSED OR REPRODUCED FOR ANY OTHER PROJECT OR LOCATION WITHOUT THE WRITTEN CONSENT OF HARRISON FRENCH & ASSOCIATES, P.L.L.C. ANY REUSE OF THIS DRAWING FOR ANY OTHER PROJECT OR LOCATION IS AT THE USER'S SOLE RISK AND WITHOUT LIABILITY TO HARRISON FRENCH & ASSOCIATES, P.L.L.C. THE USER SHALL BE RESPONSIBLE FOR OBTAINING ALL NECESSARY PERMITS AND APPROVALS FOR ANY REUSE OF THIS DRAWING.



STORE NUMBER: 860
I-59, EXIT 1
NICHOLSON, MS 39466
JOB NUMBER: 03-23-30009

ISSUE BLOCK



CHECKED BY: MAP

DRAWN BY: ASE


DOCUMENT DATE: 02/06/23

PROTO: BOJANGLES


PROTO CYCLE: Q4 - 2022

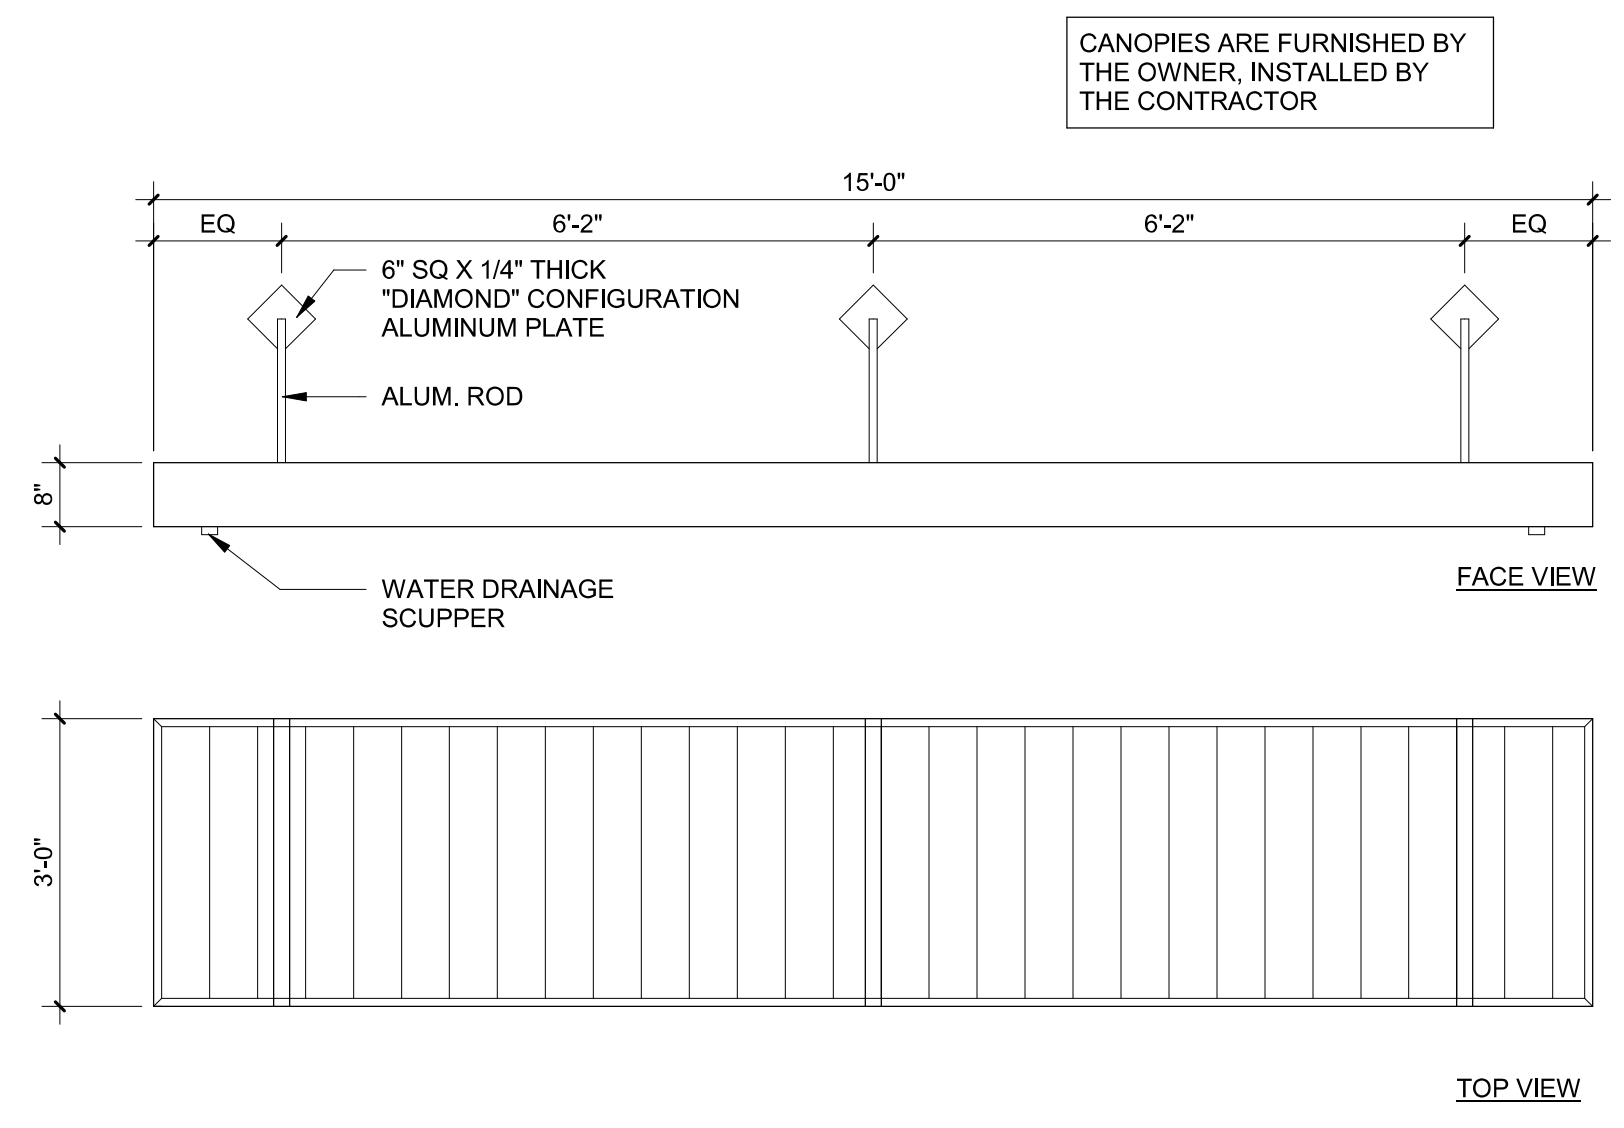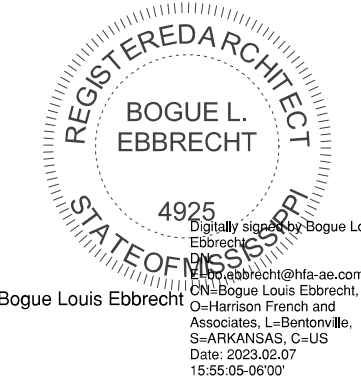

3 15'-0" BUILDING FRONT CANOPY
1/2" = 1'-0"

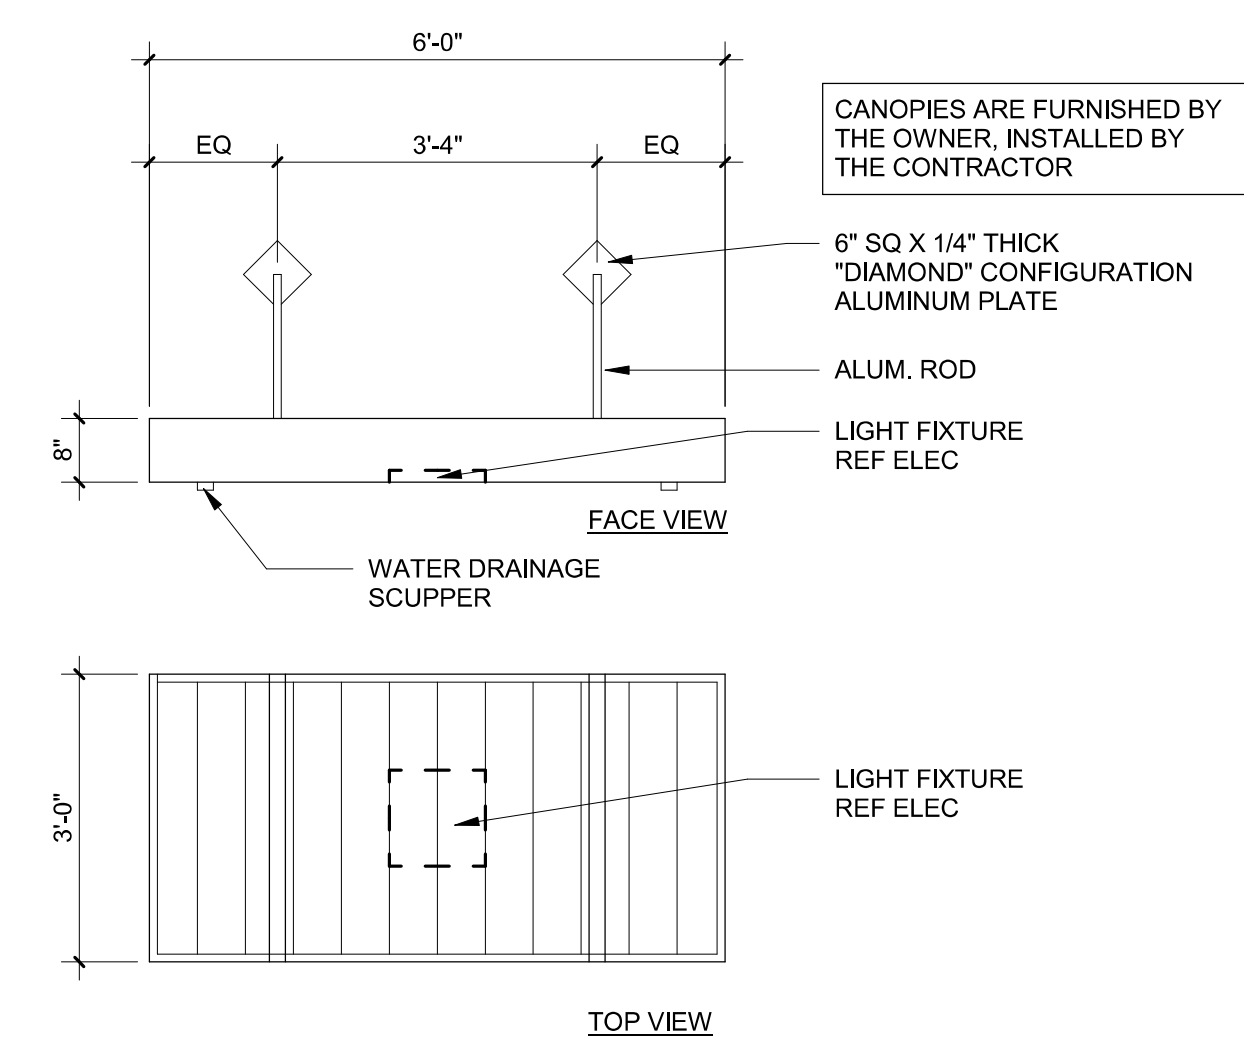

2 6'-0" BUILDING SIDE CANOPY
1/2" = 1'-0"

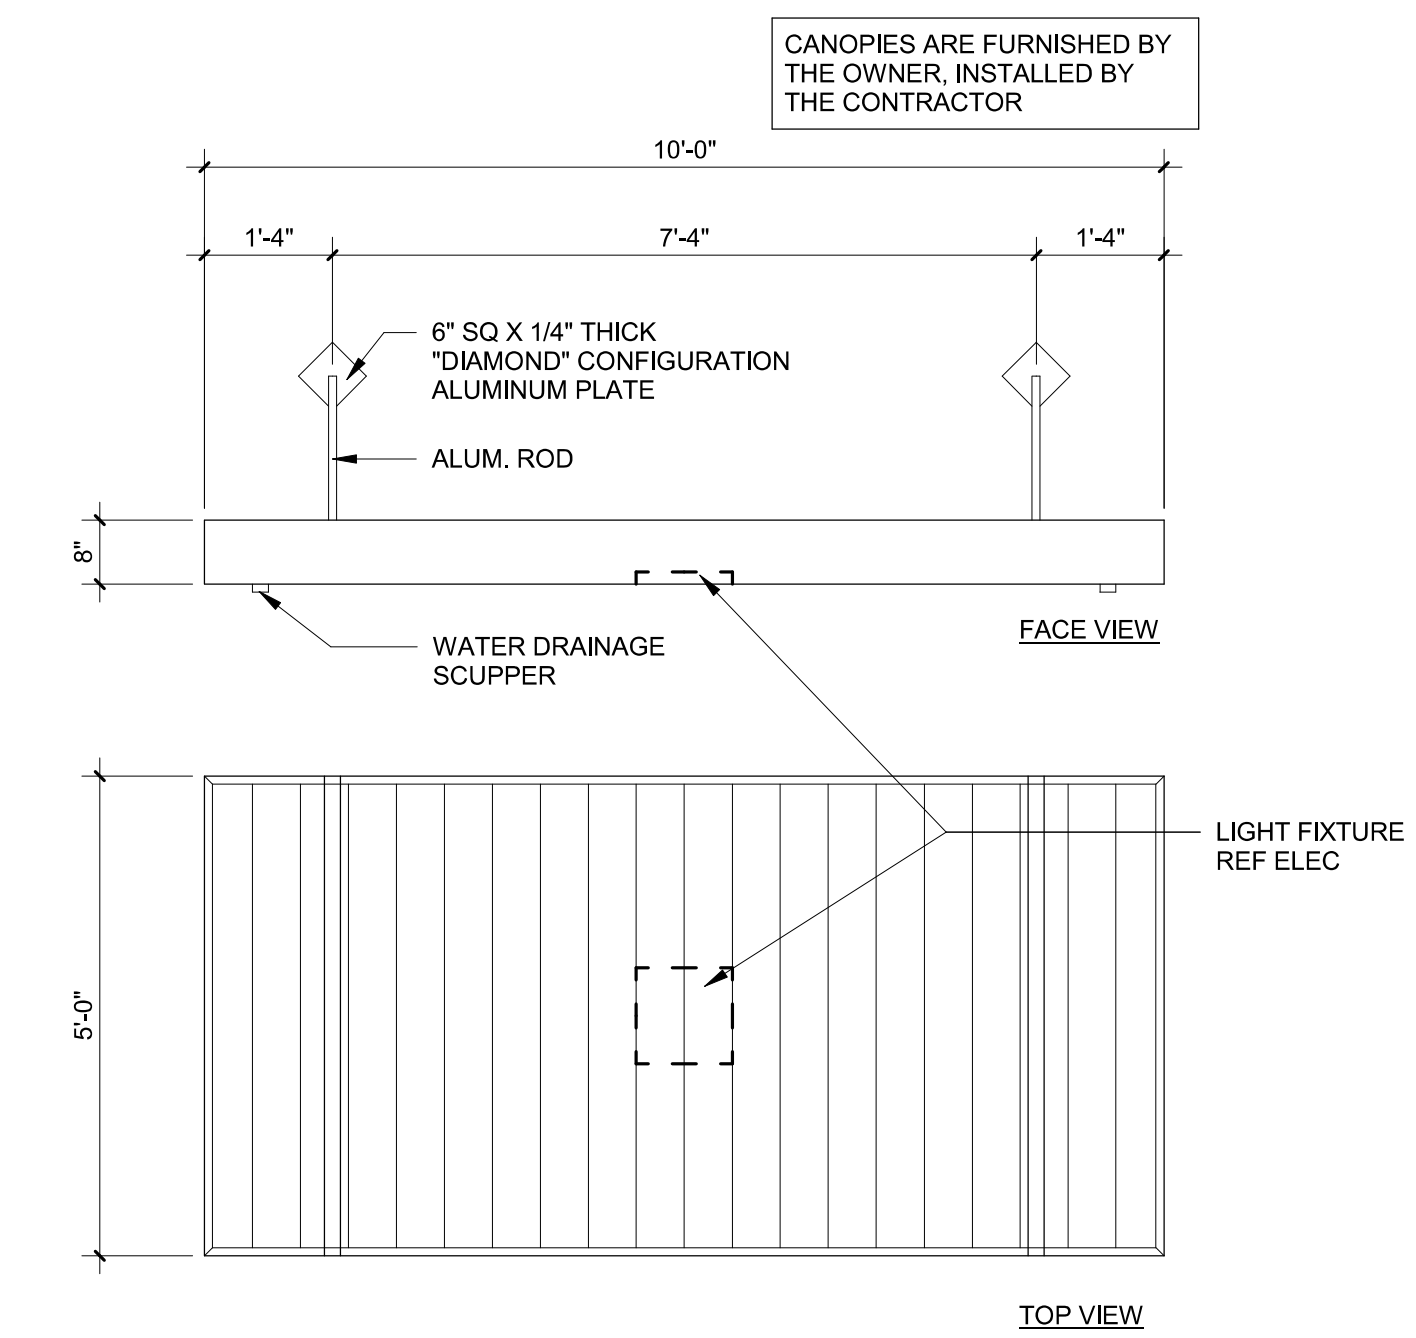

1 10'-0" DRIVE THRU CANOPY
1/2" = 1'-0"

CANOPY DETAILS

SHEET: BGA122

02/06/23 1:56:15 PM
 C:\Users\mfrancis\OneDrive\Documents\2023\Bogou_Louis\Drawings\MS_Arch_FT_R01_FT_Analysis\Project\14
 02023BGA122_CANOPIES_DETAILS