

STIPULATION FOR REUSE
 THESE DRAWINGS ARE PREPARED FOR
 USE ON A SPECIFIC SITE AT
 CONTINGENT UPON THE ISSUANCE
 OF A PERMIT BY THE LOCAL
 AUTHORITY. THESE DRAWINGS ARE NOT
 TO BE REUSED FOR ANY OTHER
 PROJECT, SITE OR AT A LATER TIME
 WITHOUT THE WRITTEN CONSENT OF
 HARRISON FRENCH & ASSOCIATES,
 LICENSED ARCHITECTS AND ENGINEERS.
 REUSE OF ANY PART OF THESE
 DRAWINGS FOR ANY OTHER PROJECT IS
 STRICTLY PROHIBITED AND WILL BE
 CONSIDERED A VIOLATION OF THE
 PROFESSIONAL ETHICS OF THE
 LICENSED ARCHITECTS AND ENGINEERS.

Loves
 STORE NUMBER: 860
 I-59, EXIT 1
 NICHOLSON, MS 39463
 JOB NUMBER: 03-23-30003

ISSUE BLOCK


NO.	DESCRIPTION	DATE

CHECKED BY: LST
 DRAWN BY: CRM
 DOCUMENT DATE: 02/06/23


LINGSHEI TAO
 LICENSED PROFESSIONAL
 ENGINEER
 20847
 MISSISSIPPI
 2023.02.06 10:20:45-06'00"

PIT PLAN & DETAILS


SHEET: SDS502

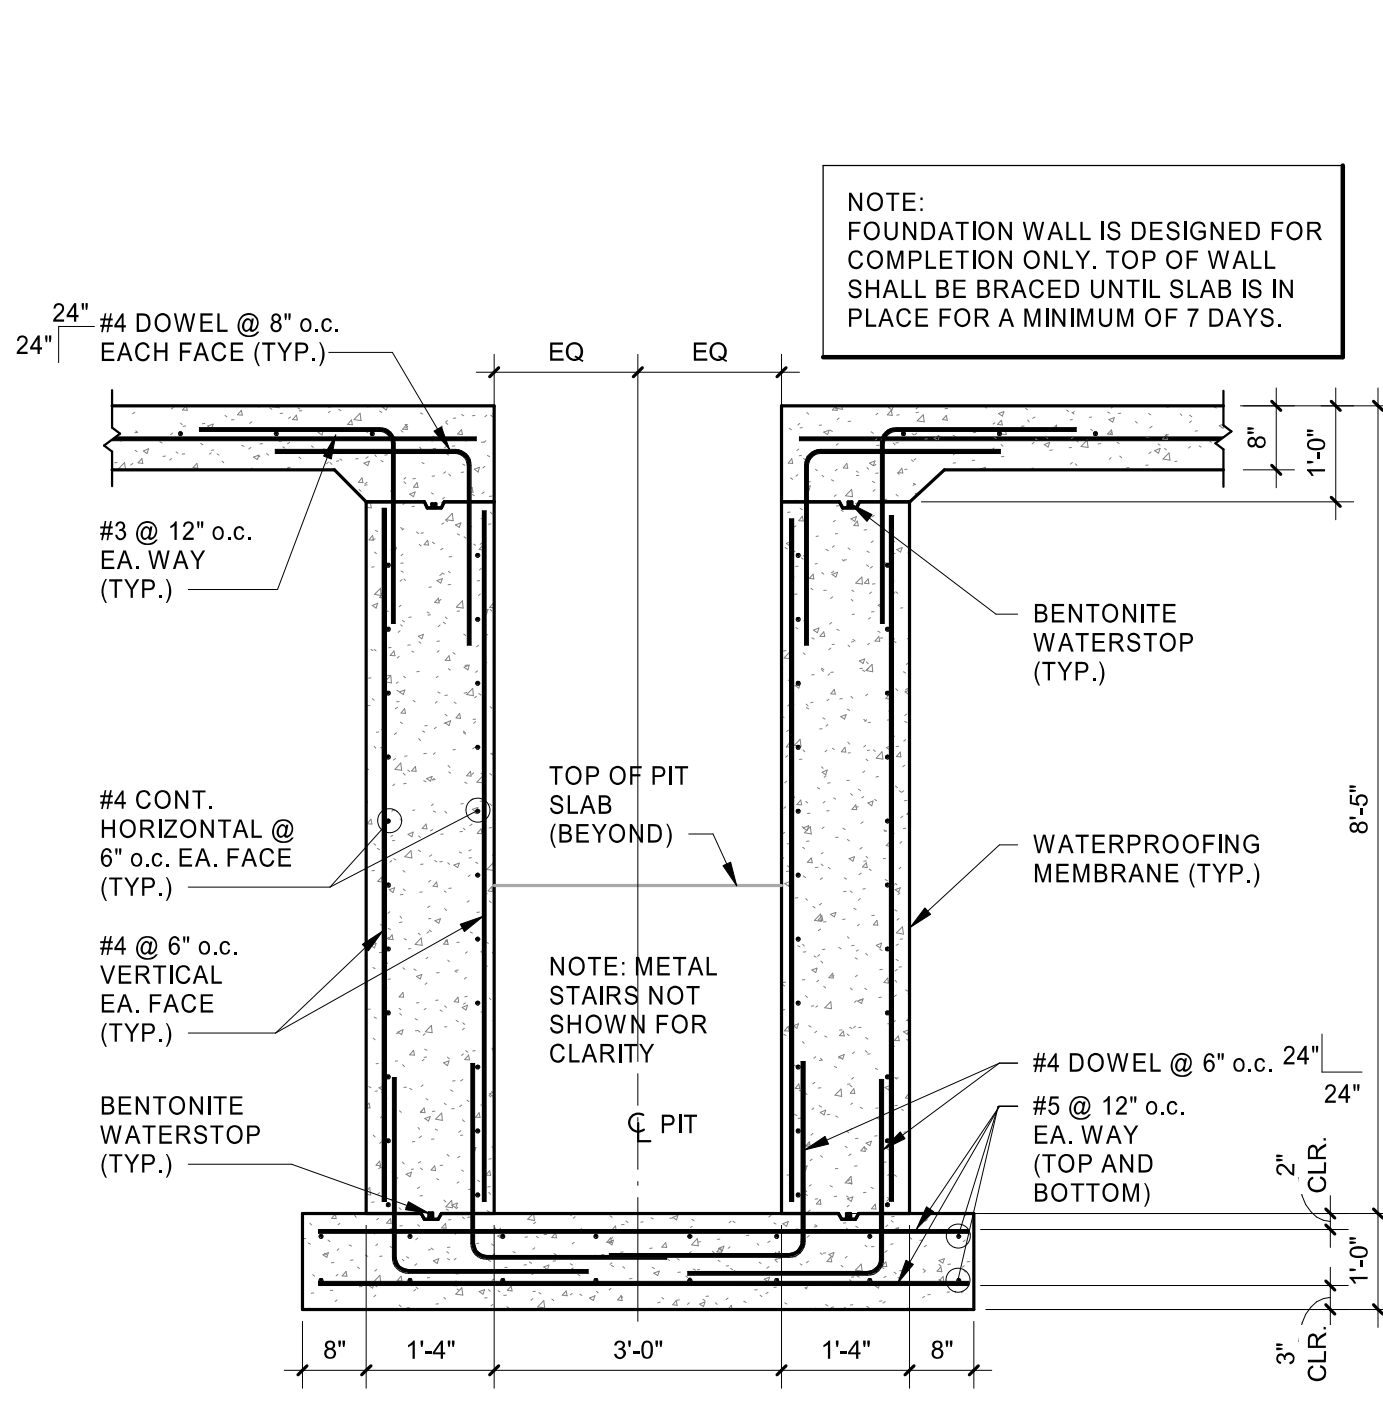


4 LUBE PIT SECTION AT STAIRS
 1/2" = 1'-0"

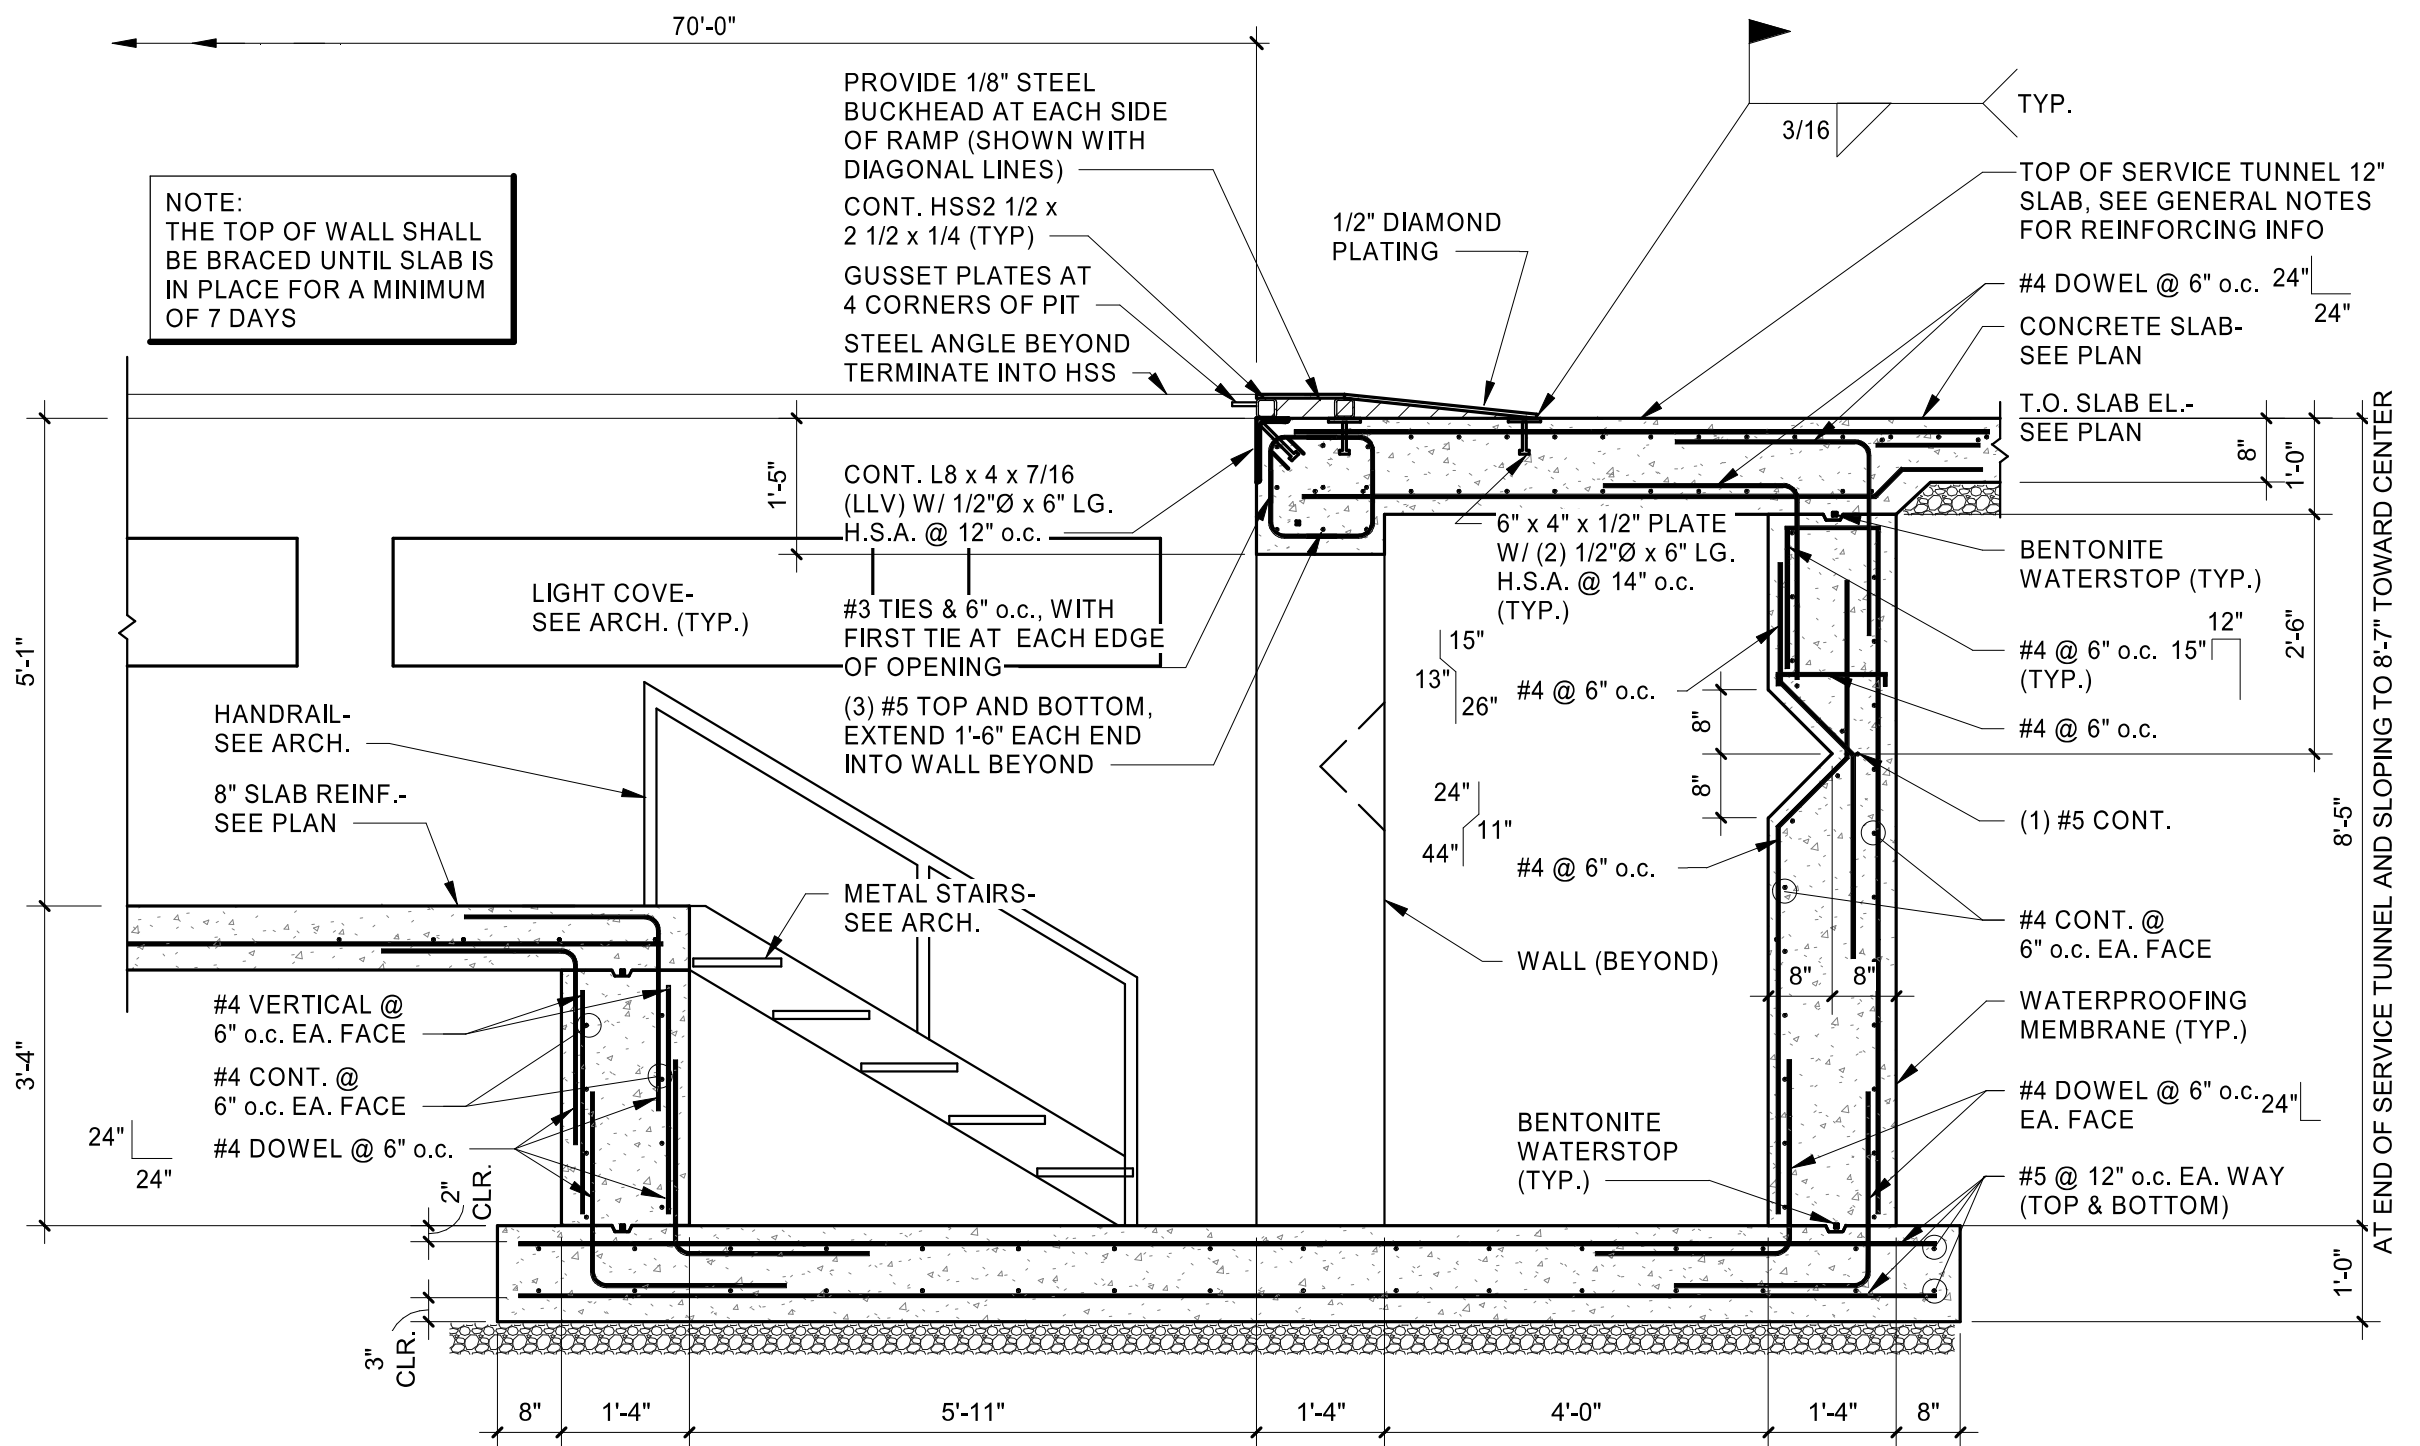

3 LUBE PIT SECTION AT STAIRS
 1/2" = 1'-0"

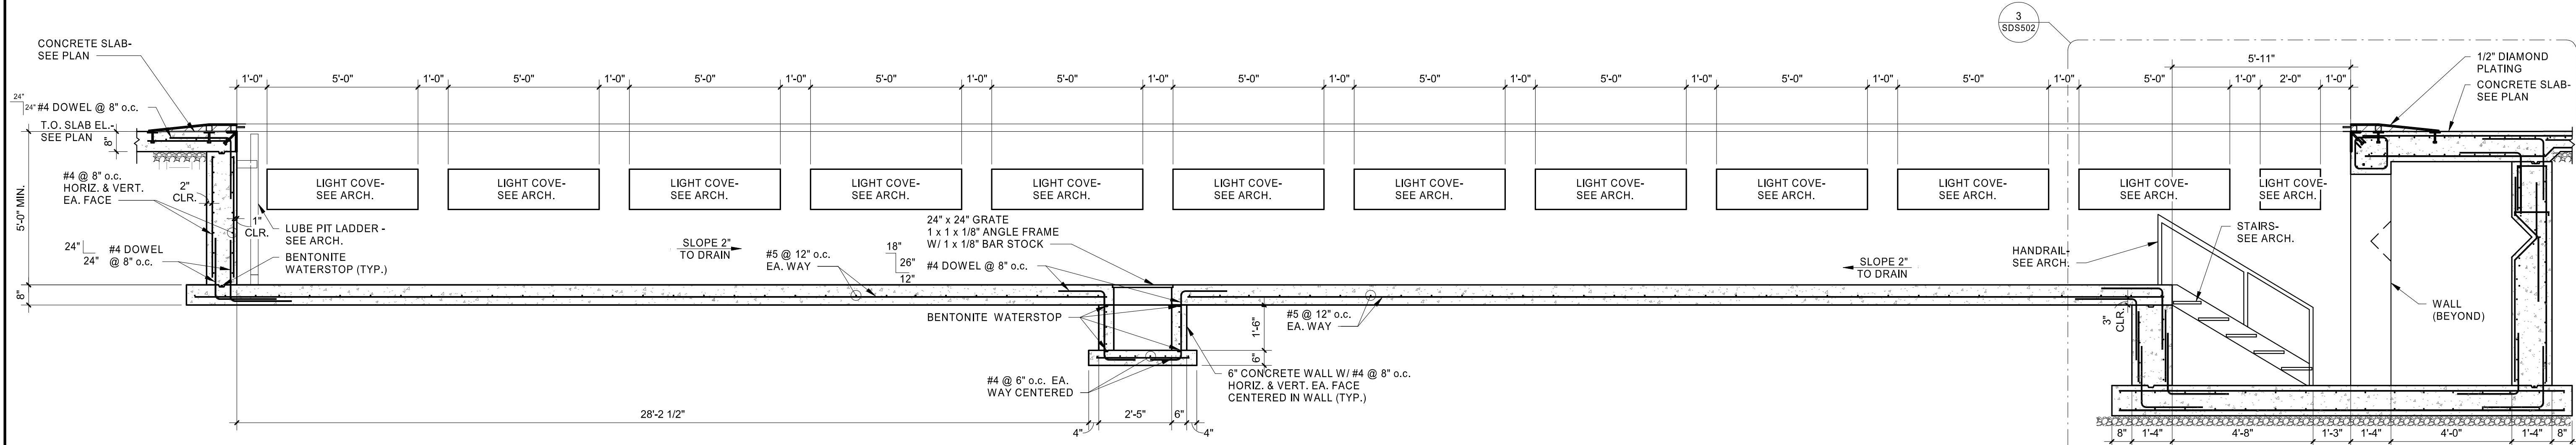

2 LUBE PIT SECTION
 3/8" = 1'-0"

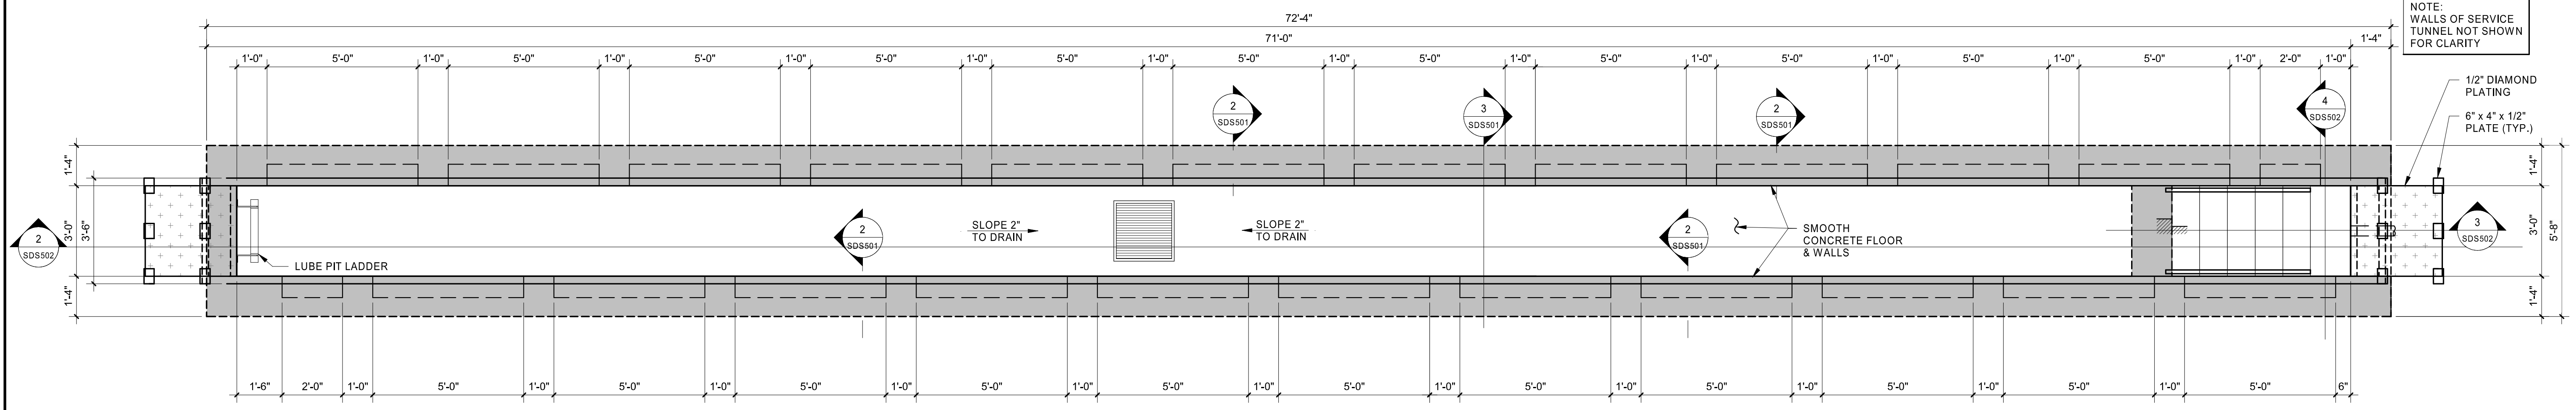

1 LUBE PIT PLAN
 3/8" = 1'-0"

03/09/23 09:56:54 AM
 C:\Users\lfrank\OneDrive\Documents\DOT Files\Projects\03-23-30003\03-23-30003-01_HFA\Drawings\03-23-30003-01_HFA\03-23-30003-01_HFA_PIT PLAN & DETAILS