

STIPULATION FOR REUSE
THE DRAWINGS ARE PREPARED FOR
USE ON A SPECIFIC SITE AT
CONTINGENTLY WITH ITS ISSUE
DATE. THIS DRAWING IS NOT
TRANSFERABLE TO ANOTHER
PROJECT SITE OR AT A LATER TIME
OR BE REUSED ON ANOTHER PROJECT
WITHOUT THE WRITTEN CONSENT OF
HARRISON FRENCH & ASSOCIATES,
LICENSED ARCHITECTS AND ENGINEERS.
REUSE OF ANY OTHER PROJECT IS NOT
PERMITTED AND MAY BE CONTRARY TO
THE LAW.




STORE NUMBER: 860
I-59, EXIT 1
NICHOLSON, MS 39466

JOB NUMBER: 03-23-30009

ISSUE BLOCK	


CHECKED BY:	MAP
DRAWN BY:	ASE
DOCUMENT DATE:	02/06/23
PROTO:	SPEEDCO_4 BAY
PROTO CYCLE:	Q4 - 2022

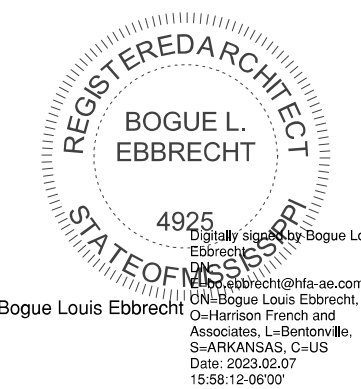

Bogue Louis Ebbrecht
4925
Missouri
15.58.12.0000


INTERIOR ELEVATIONS

SHEET:
SDA416

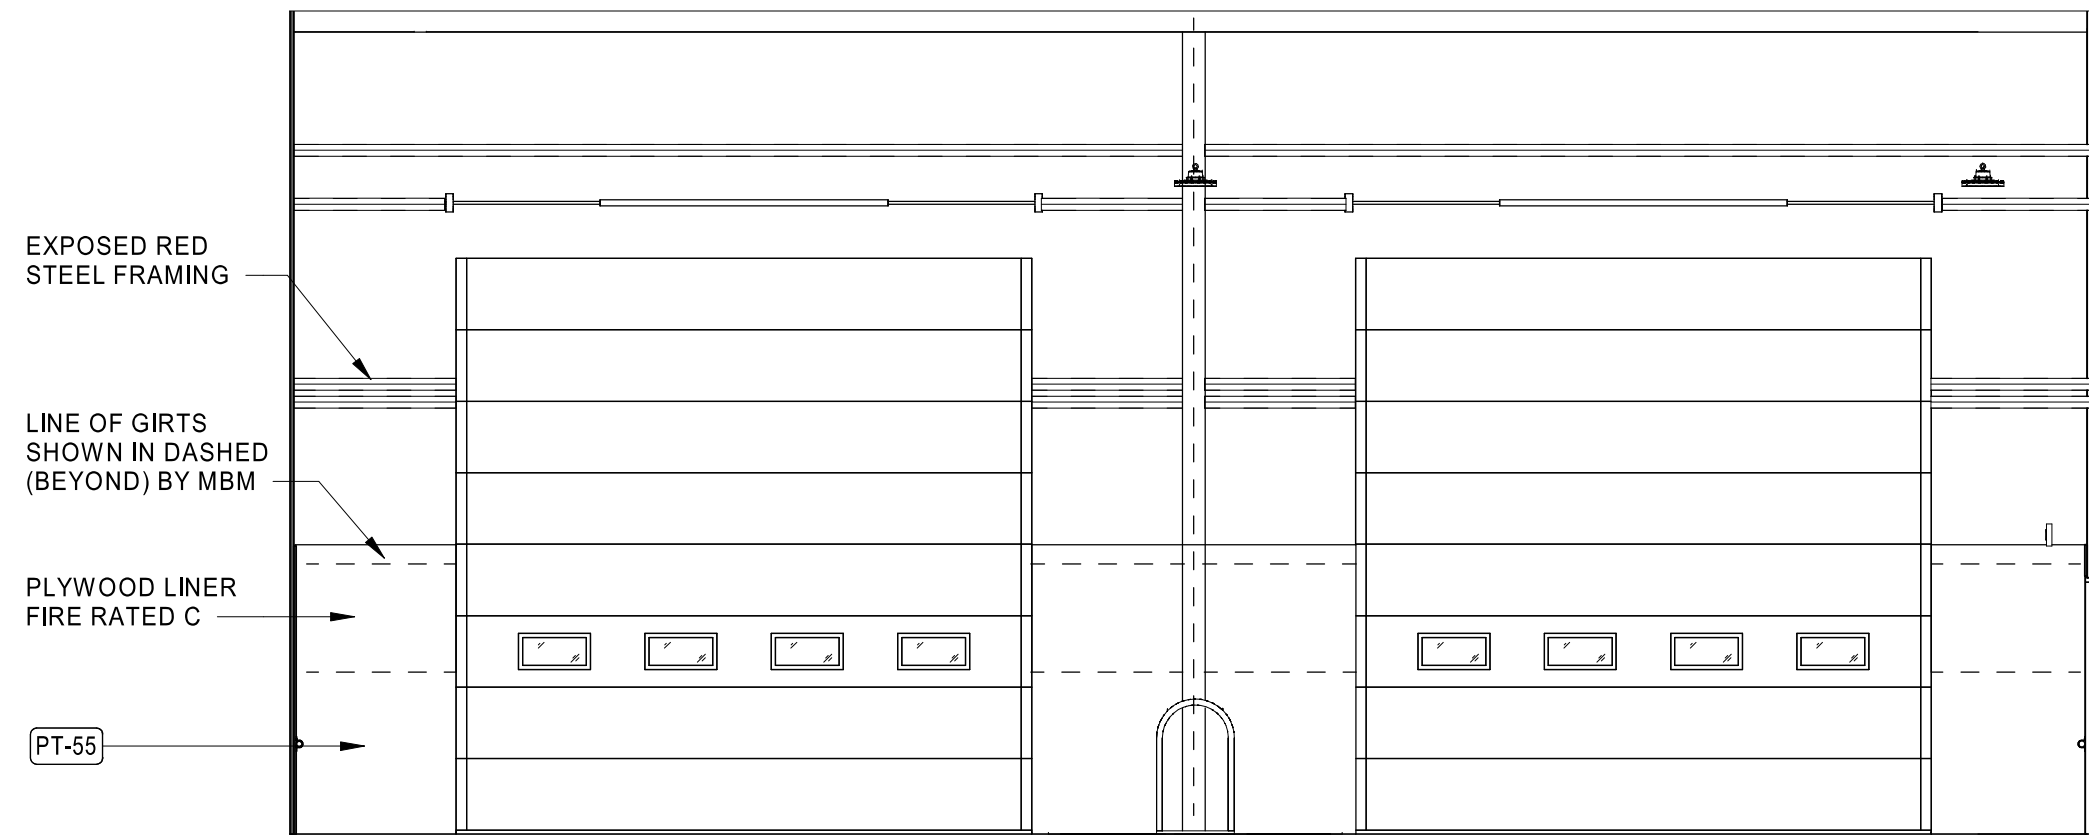


4 INTERIOR ELEVATION

3/16" = 1'-0"

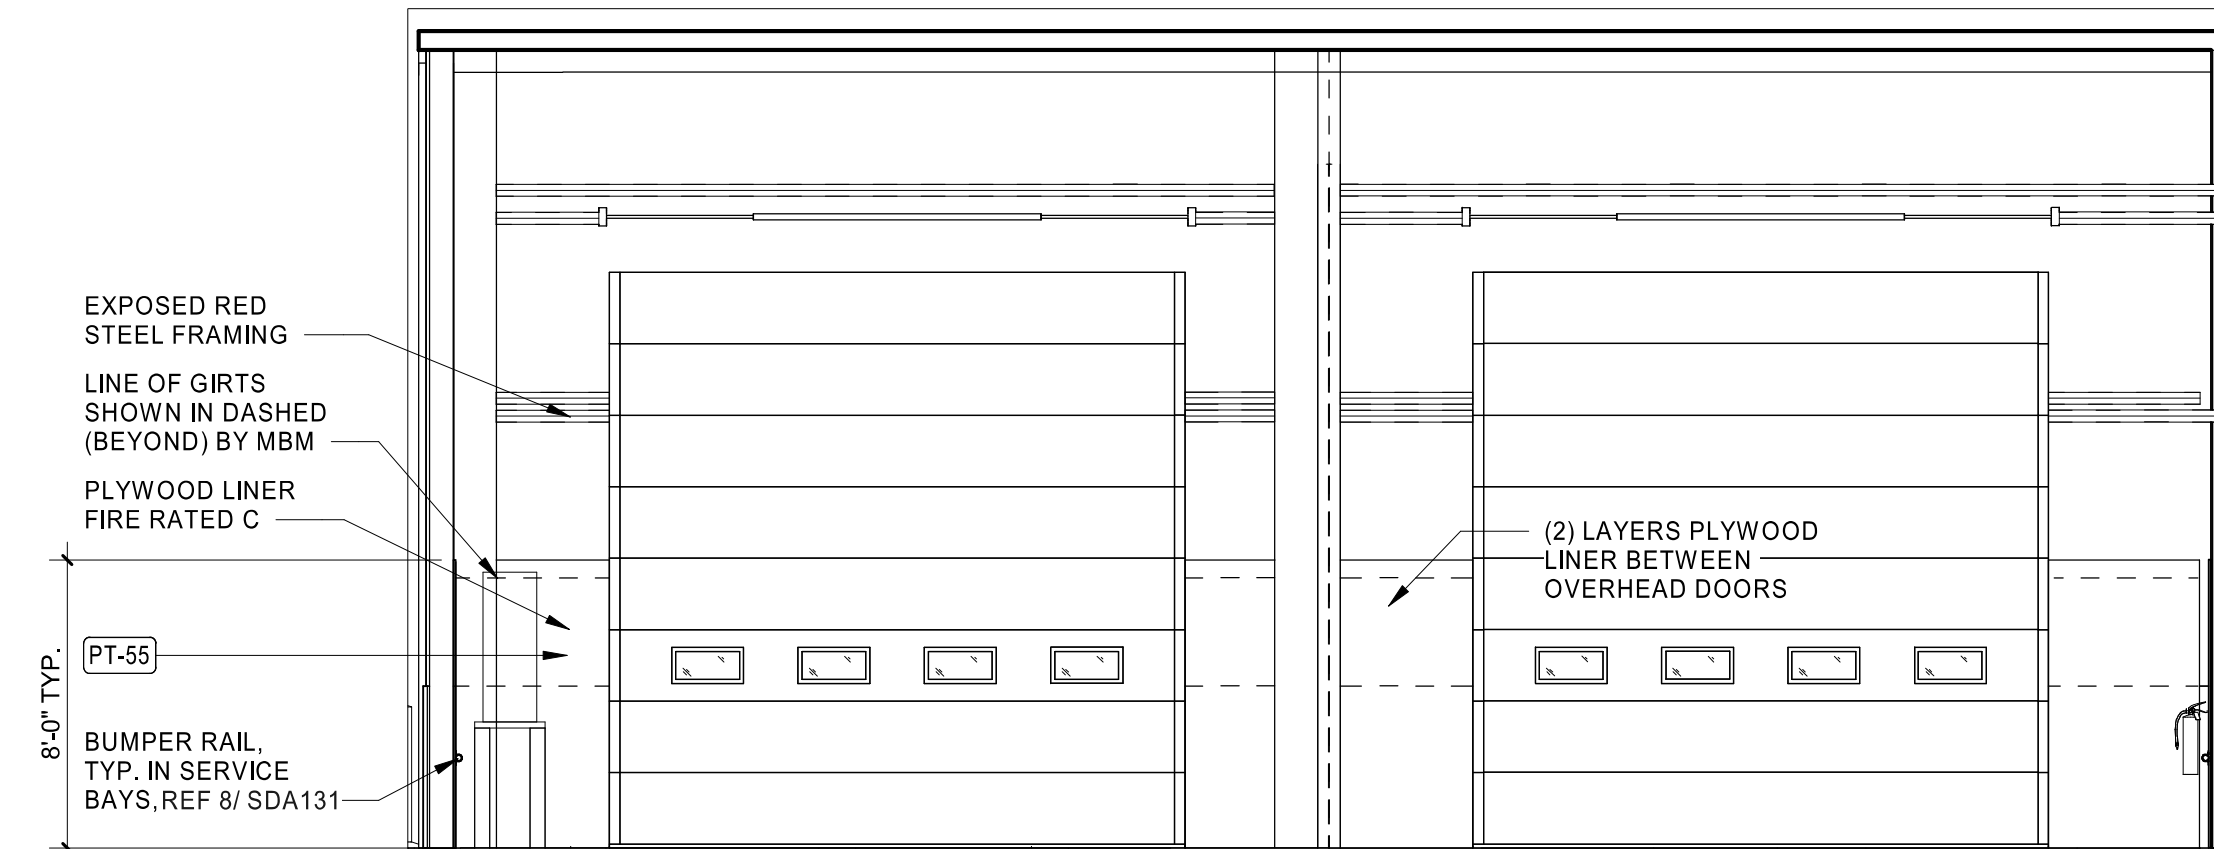


3 INTERIOR ELEVATION

3/16" = 1'-0"

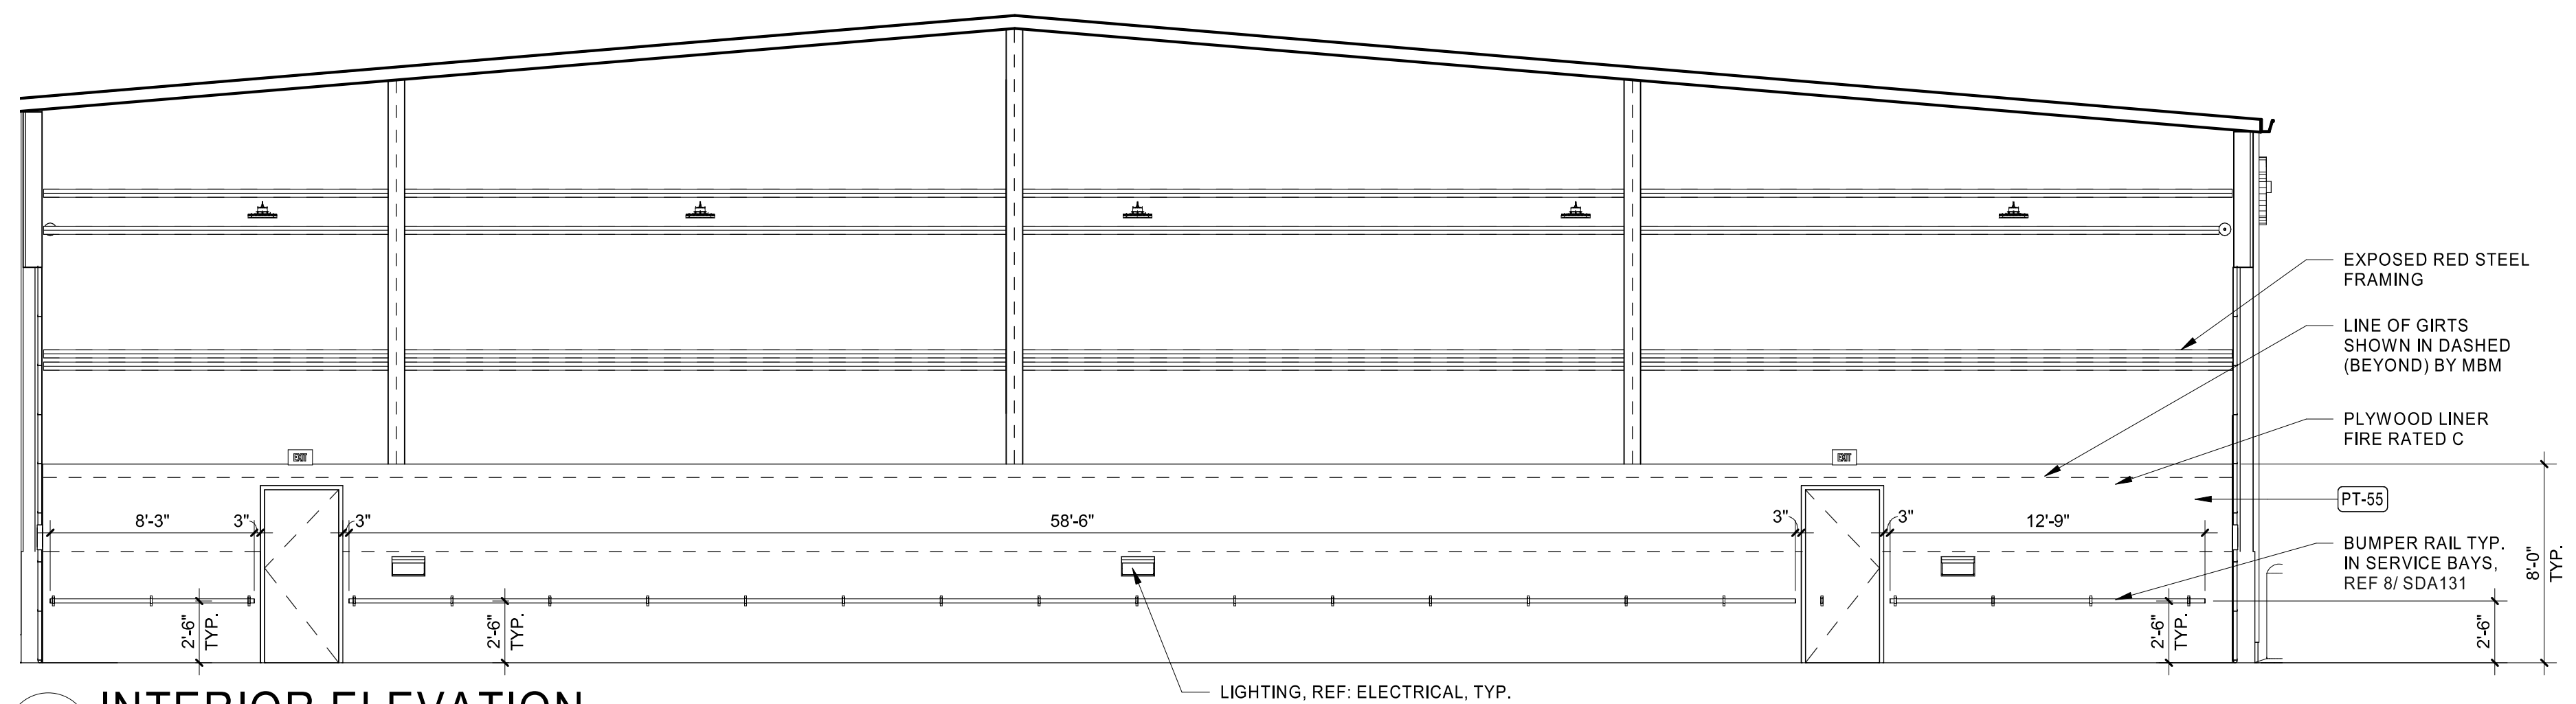

2 INTERIOR ELEVATION

3/16" = 1'-0"

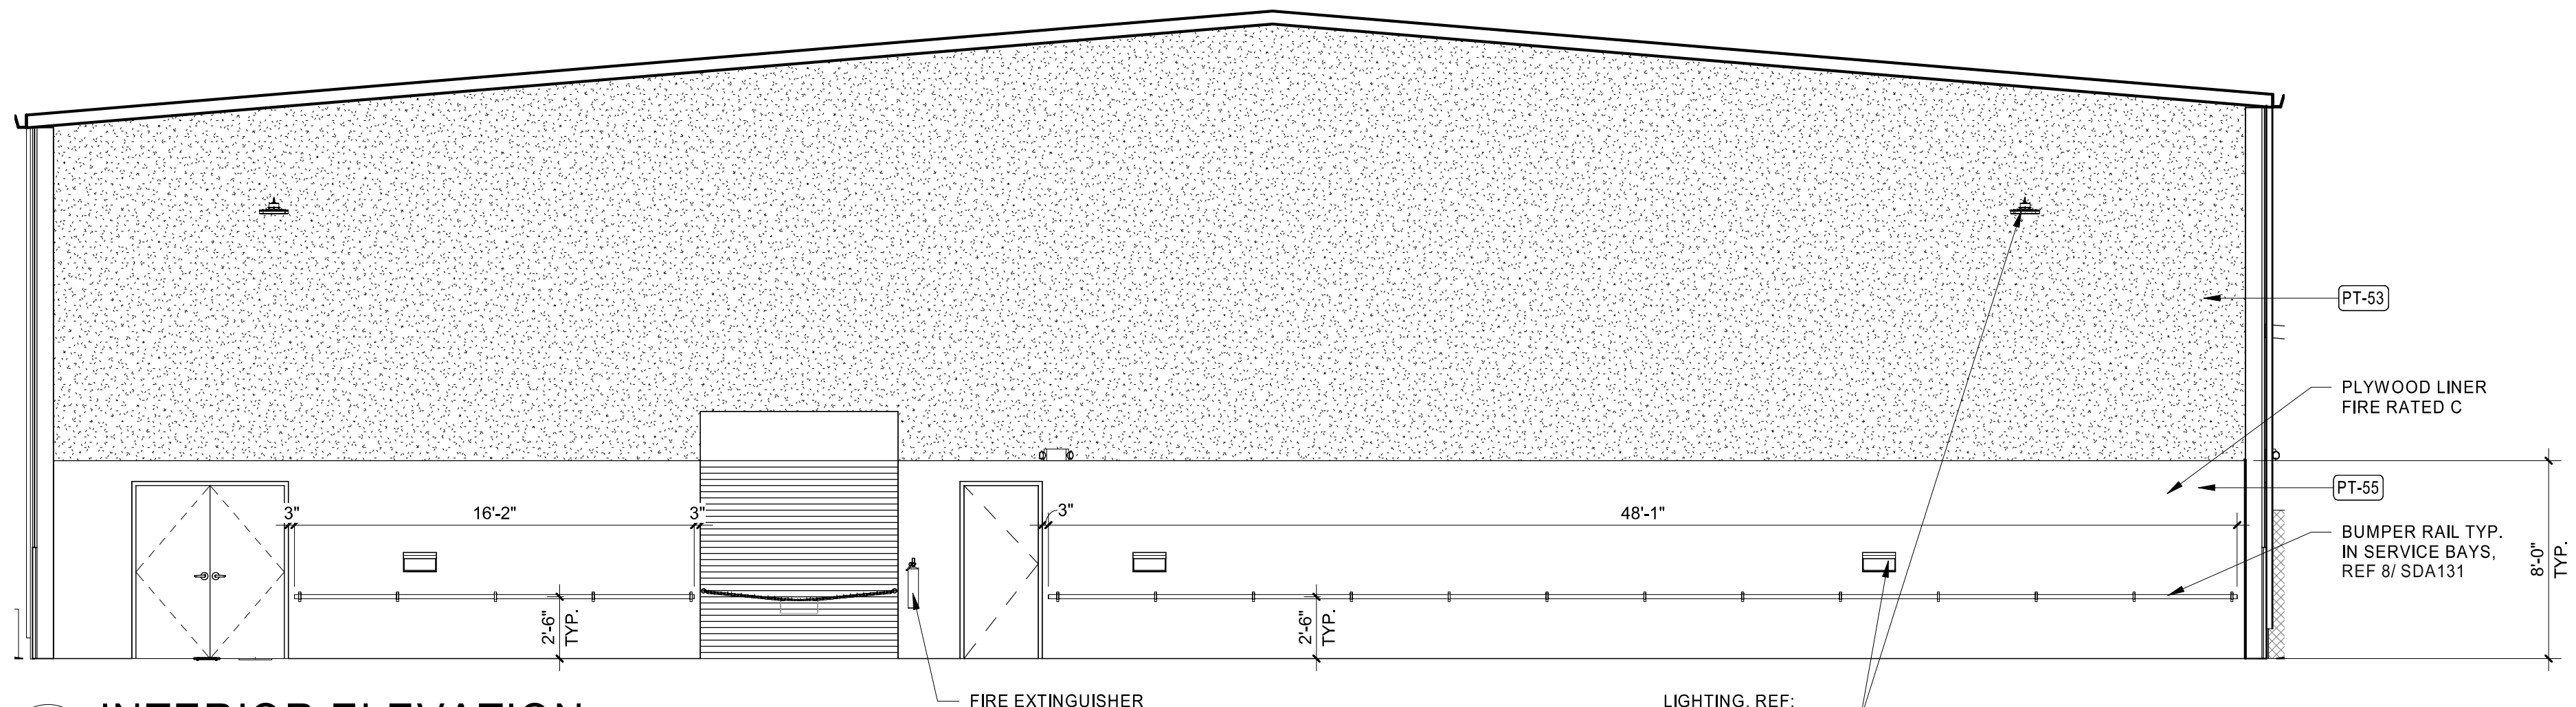

1 INTERIOR ELEVATION

3/16" = 1'-0"