


NEW LAYOUT

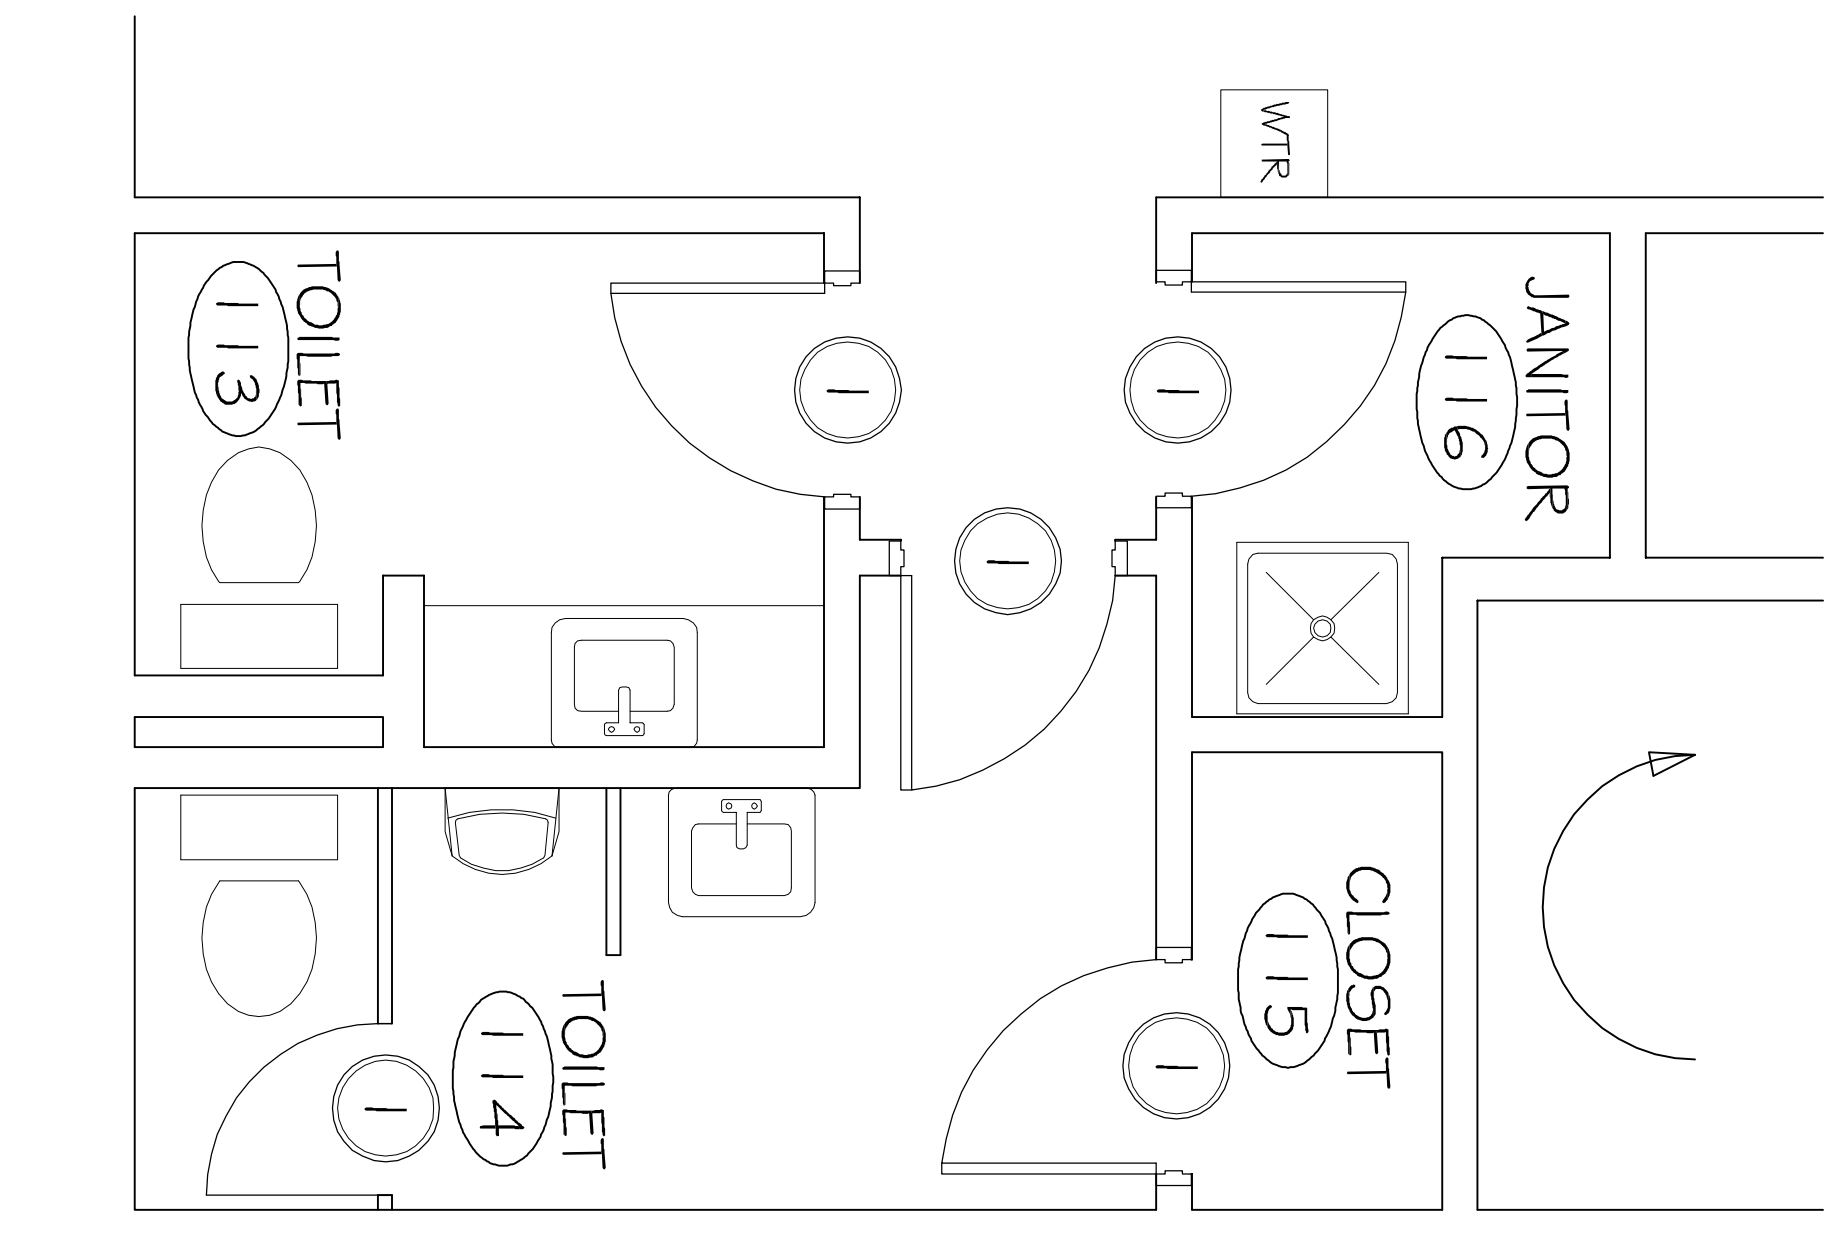

EXISTING LAYOUT