


23233 Garden Drive
 Covington La. 70435
 Proposed Addition
 14' X 48'

- * 14' X 48' Continuous Monolithic Slab 4" thick
- * w/ 24" X 18" continuous Footings + 2 cross Footings
- * lined with 6 mil poly
- * 4 - 5/8" rebar beam continuous in Footings
- * 6" X 12" highway mesh on chairs over entire Slab.
- * 28 cu/yds Ultrahorizontal 3000 Psl. concrete
- * 1/2 J-bolts @ block columns.

23233
 GARDEN DRIVE
 WACOLA
 BILL AKER'S
 9876-7255
 \$16000.00

Side View

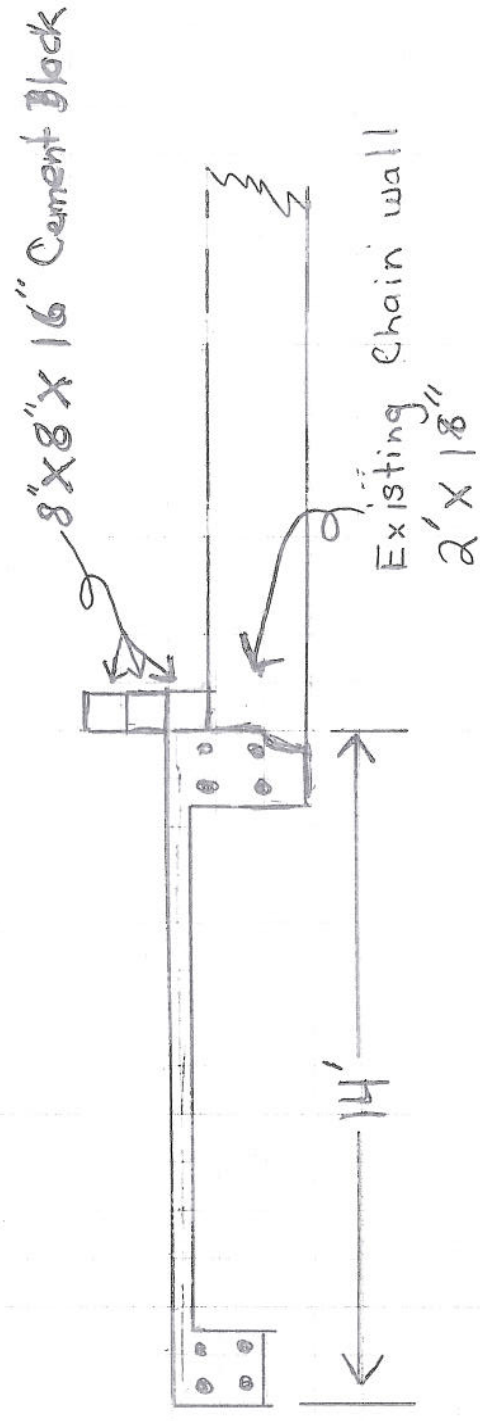

Front View

