



1 KING FF&E PLAN  
ROOM 204, SCALE: 1/2" = 1' - 0"

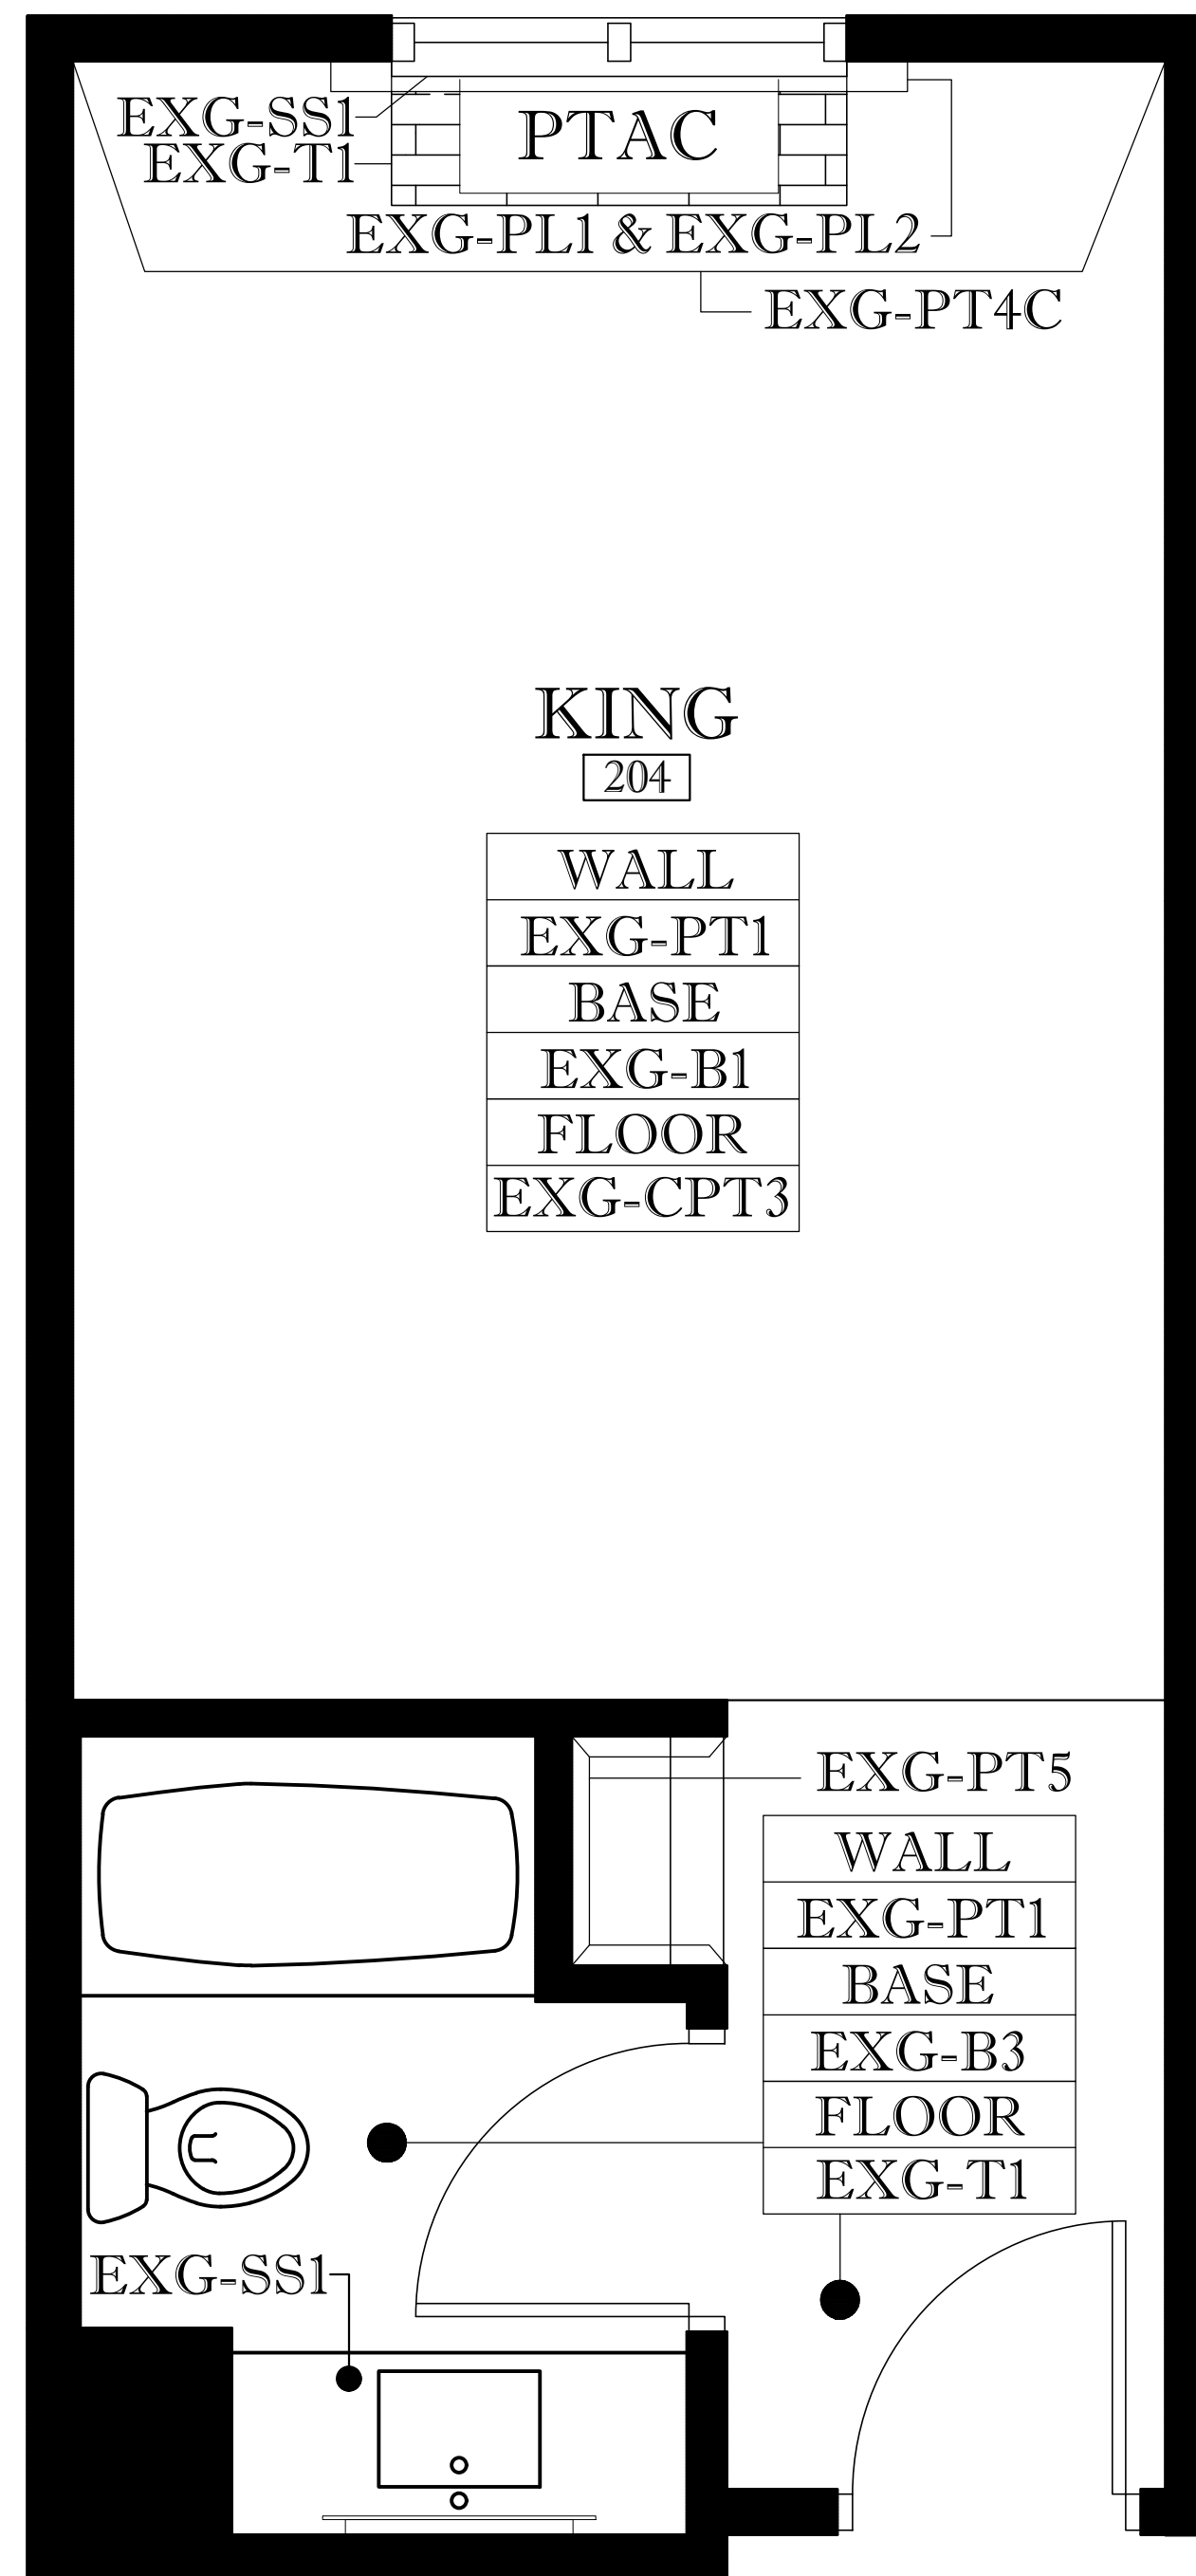

2 KING FINISH PLAN  
ROOM 204, SCALE: 1/2" = 1' - 0"

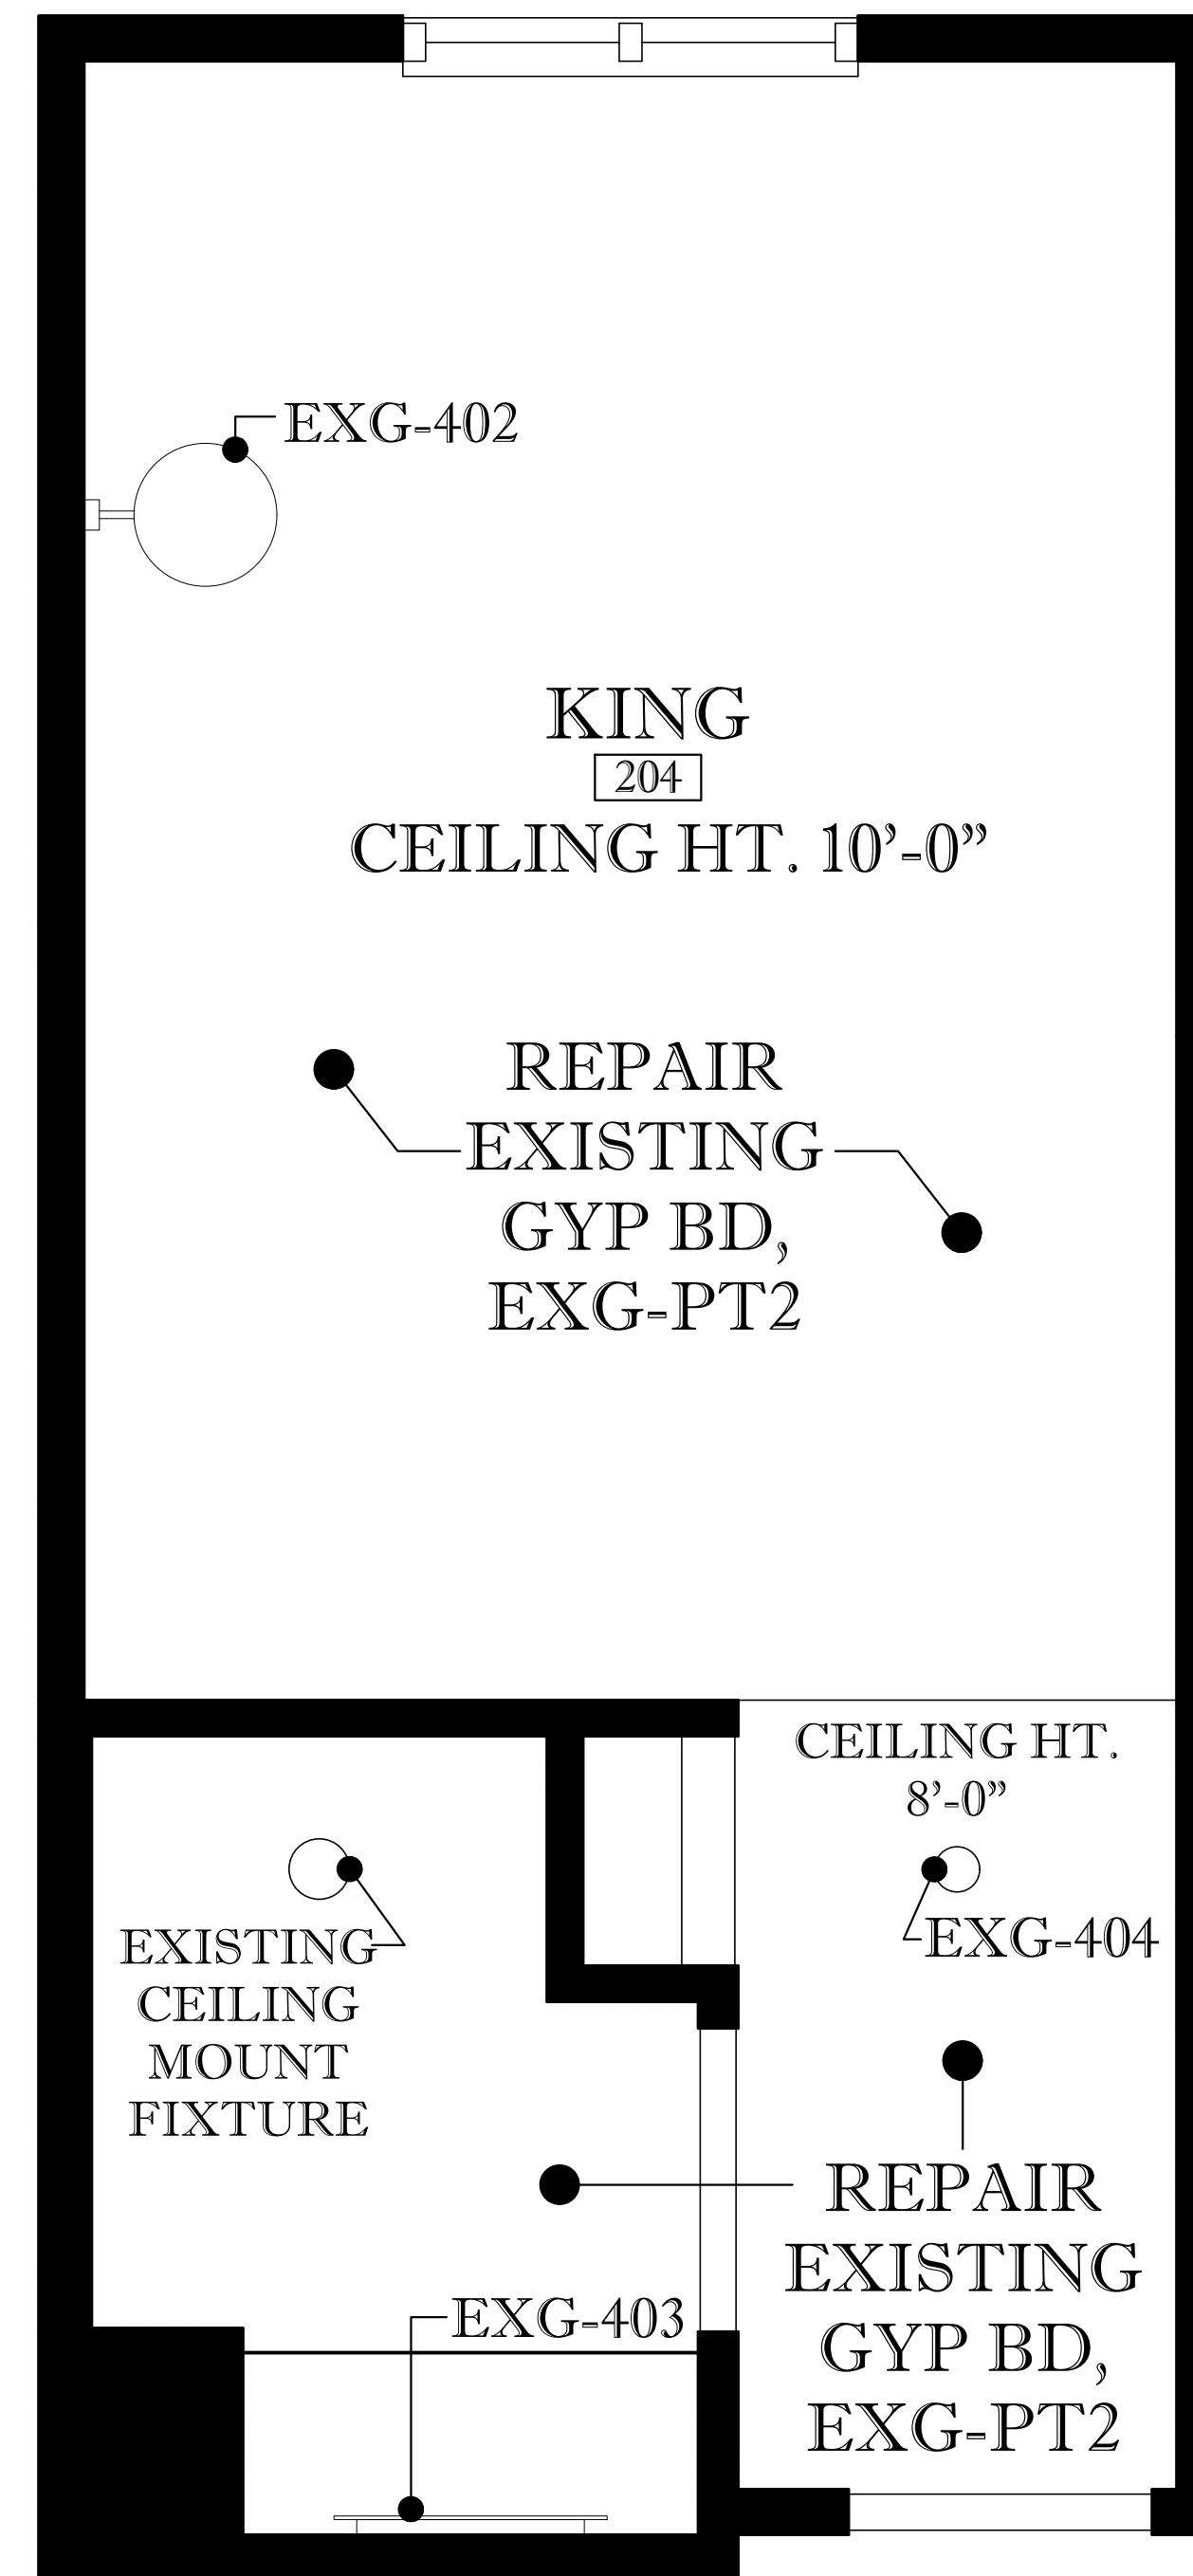

3 KING RCP  
ROOM 204, SCALE: 1/2" = 1' - 0"

NOTES:

**HOLIDAY INN EXPRESS & SUITES**  
STENNIS SPACE CENTER  
1001 DAUPHIN STREET PICAYUNE, MS 39466

LICENSE RENEWAL  
PROJECT: 43420  
INNCODE: PCUMS  
LOCATION: 11730

REVISIONS:	
NO#	DATE

SHEET:  
ID5.01

DRAWING:  
KING PLANS


SCALE:  
1/2" = 1'-0"

DATE: 10.07.2019  
BY: KRISTINA SCOTT


**ECURVE**  
HOSPITALITY  
YOUR HOSPITALITY FURNISHING SOLUTION

3455 S. DAIRY ASHFORD  
RD, STE 180  
HOUSTON, TX 77082


NOTES:

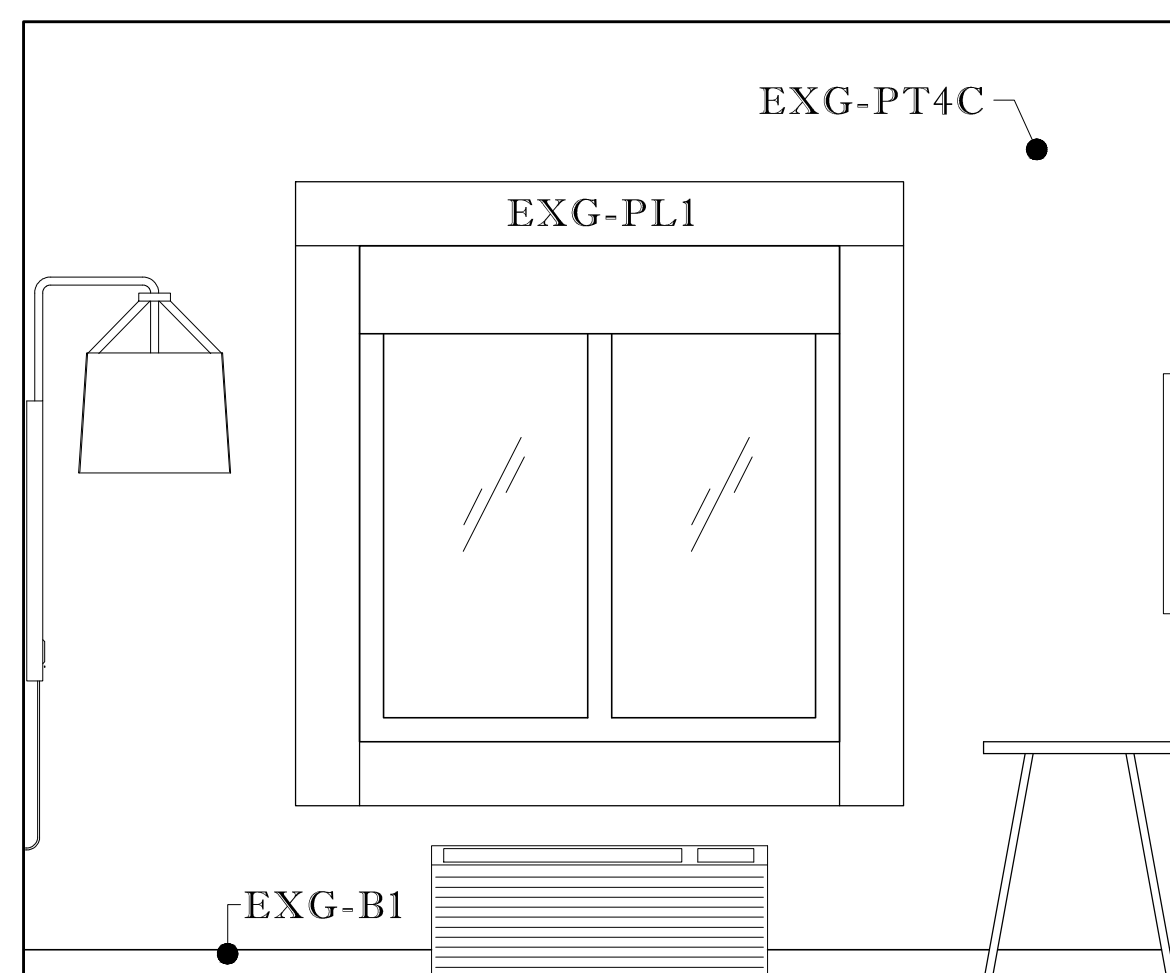


**A** WINDOW WALL ELEVATION  
ROOM 204, SCALE: 1/2" = 1' - 0"

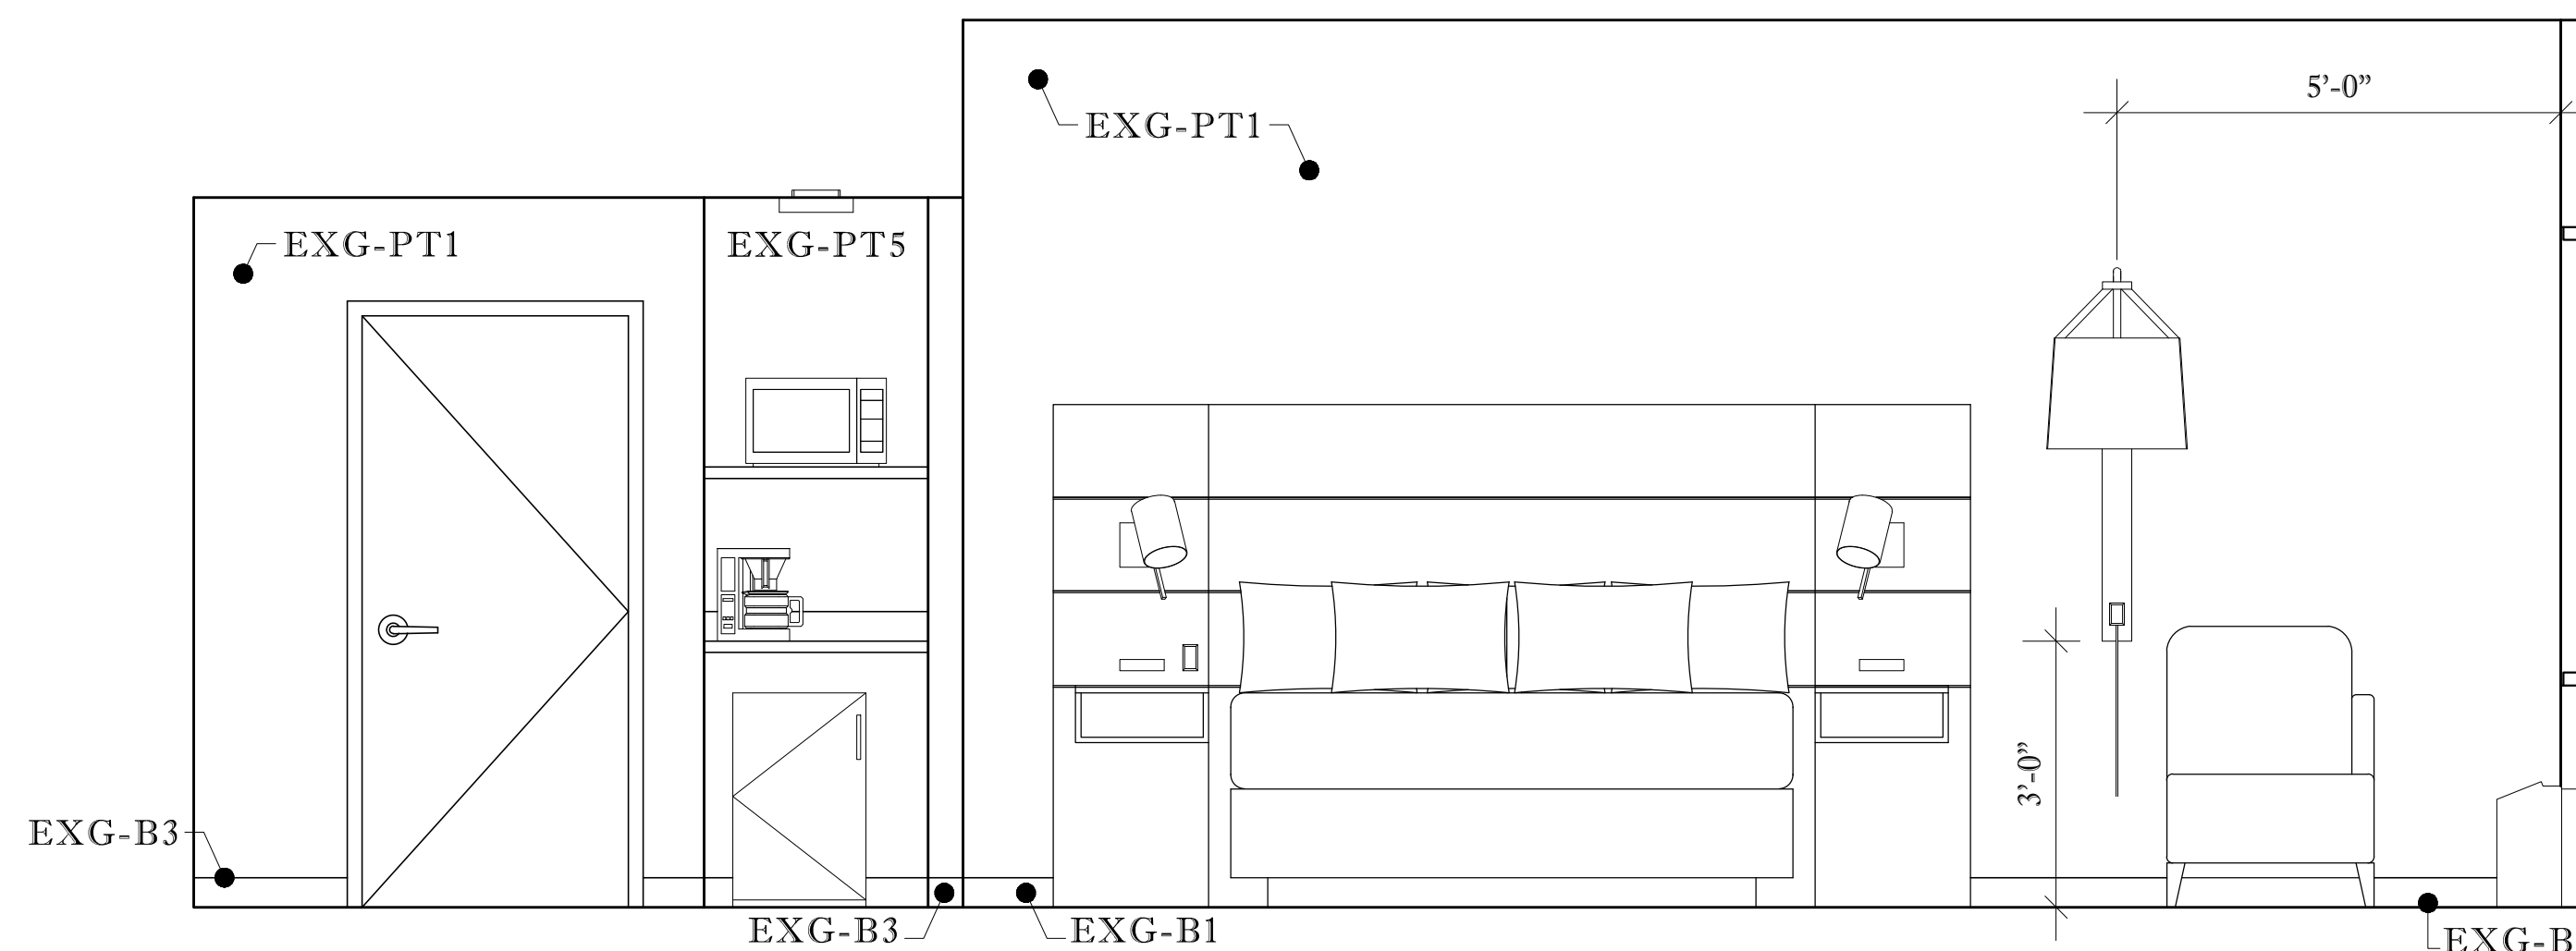


**B** HEADBOARD WALL ELEVATION  
ROOM 204, SCALE: 1/2" = 1' - 0"

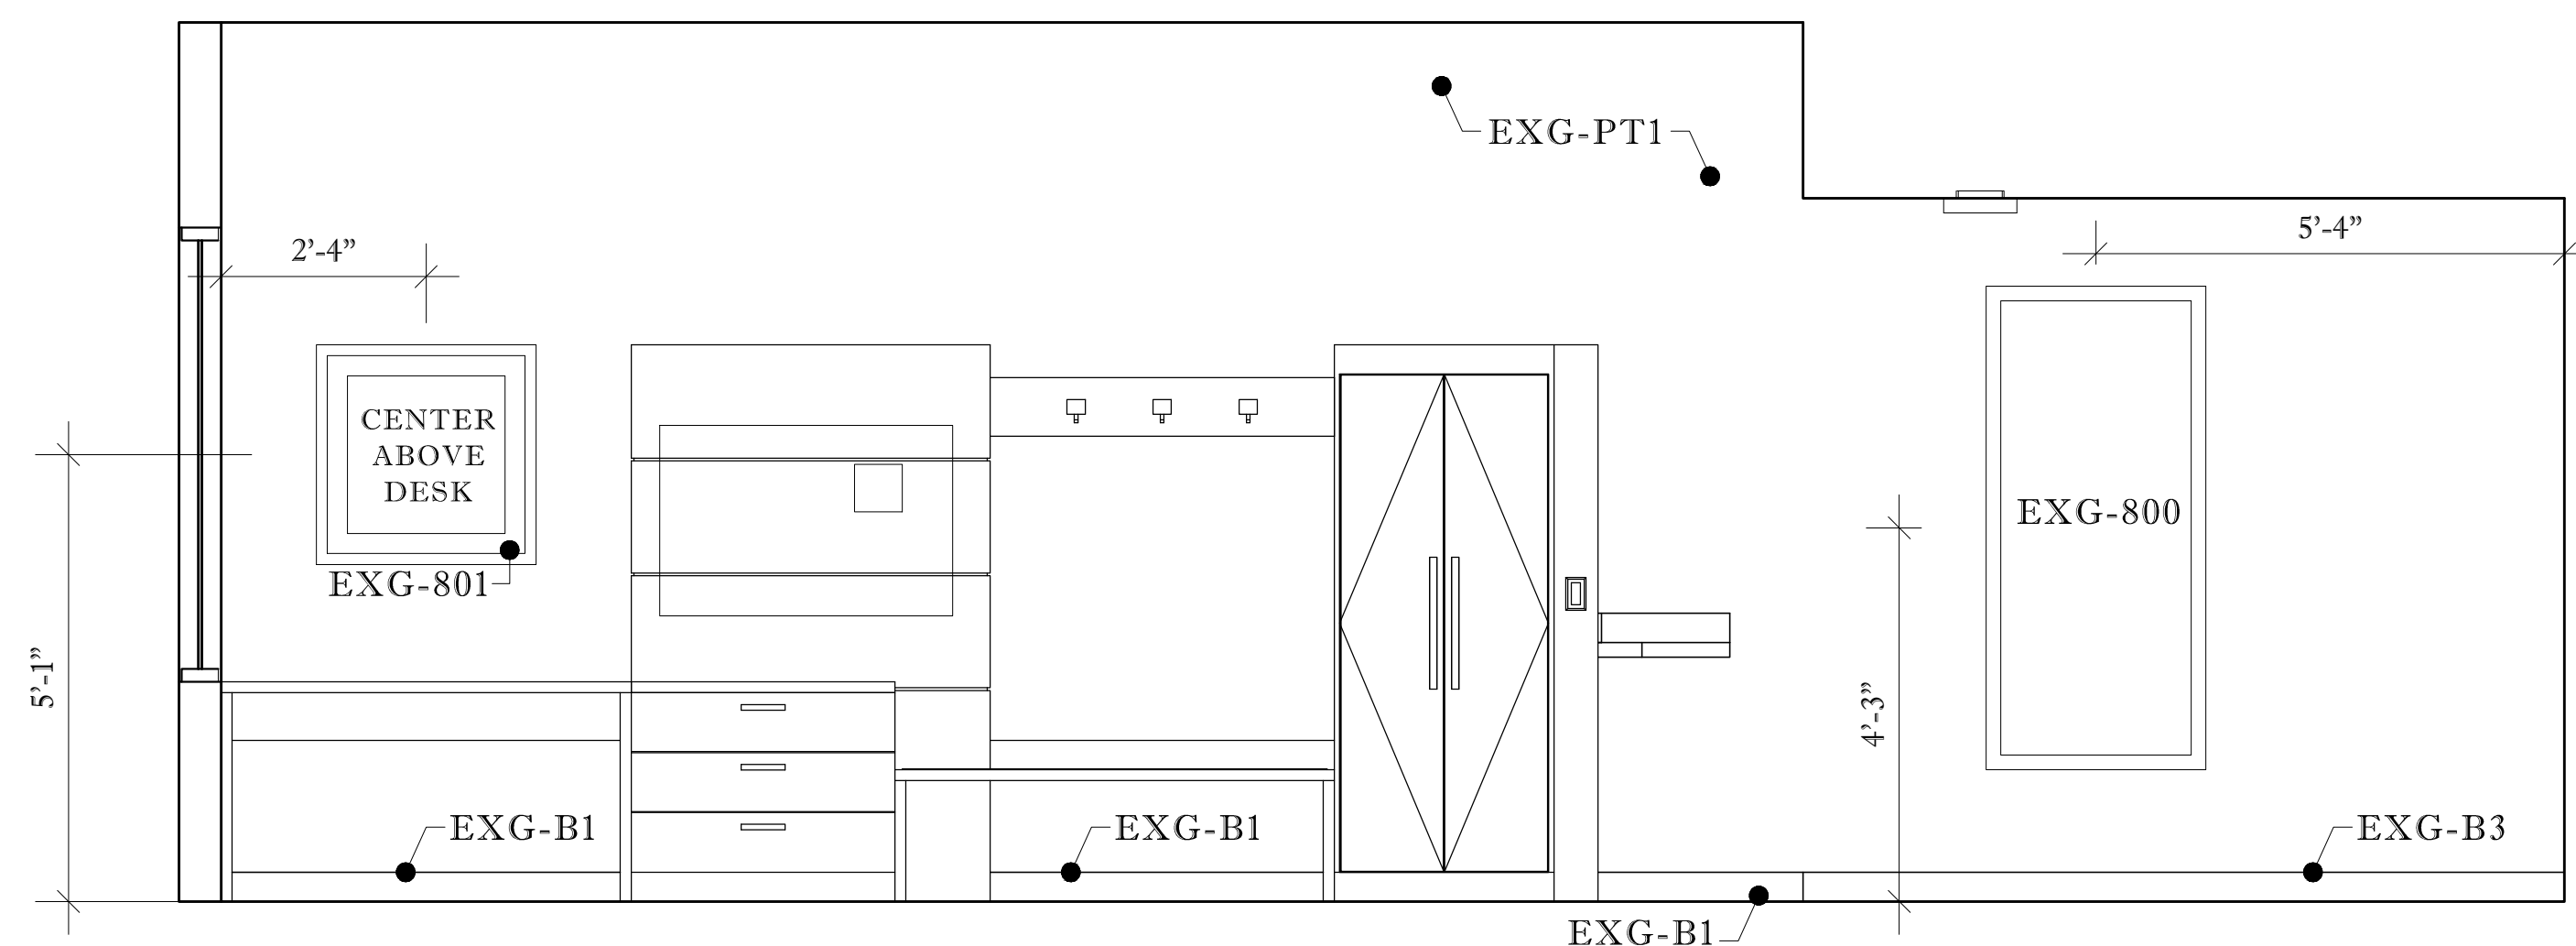


**C** TV WALL ELEVATION  
ROOM 204, SCALE: 1/2" = 1' - 0"

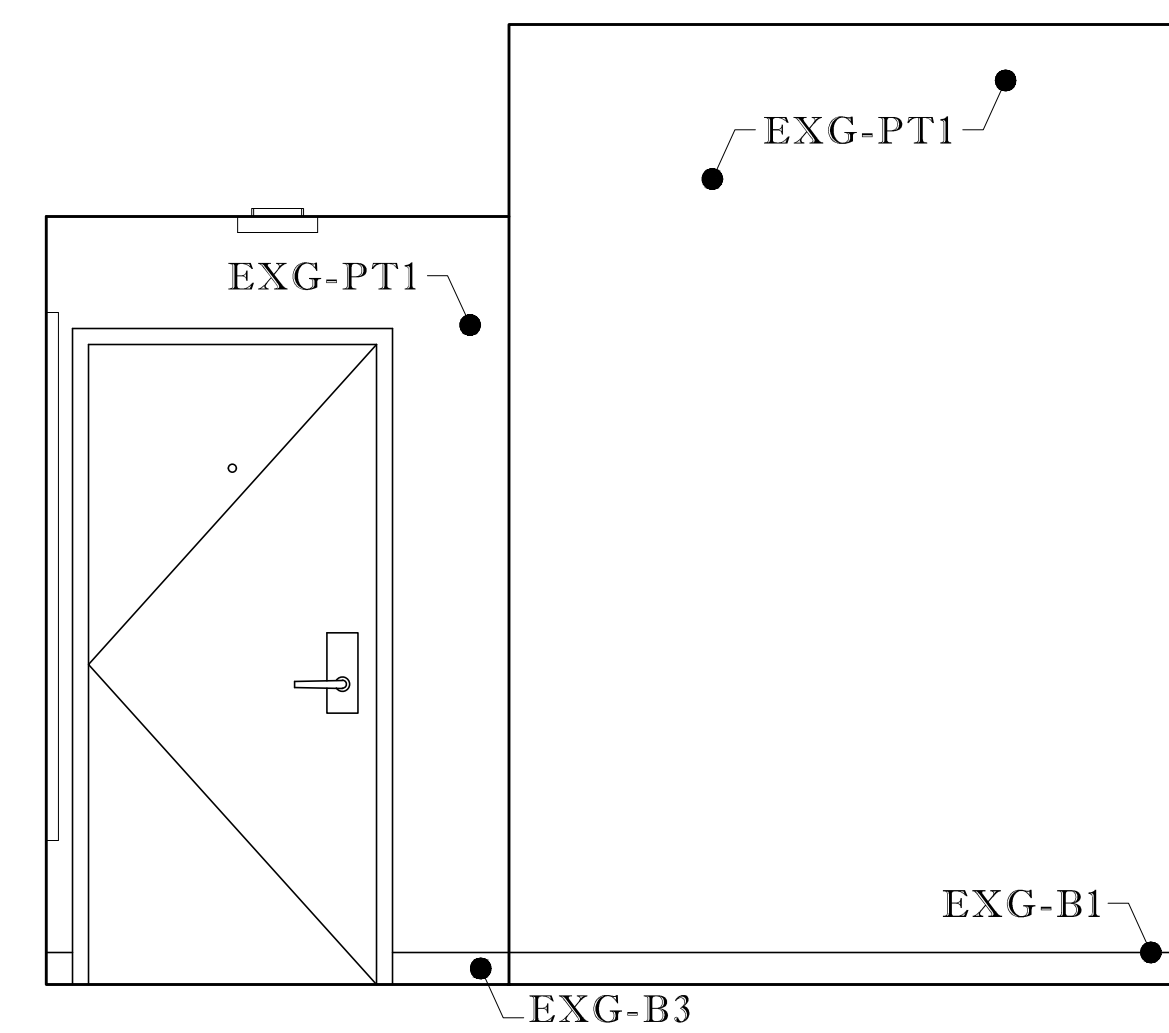


**D** ENTRY WALL ELEVATION  
ROOM 204, SCALE: 1/2" = 1' - 0"

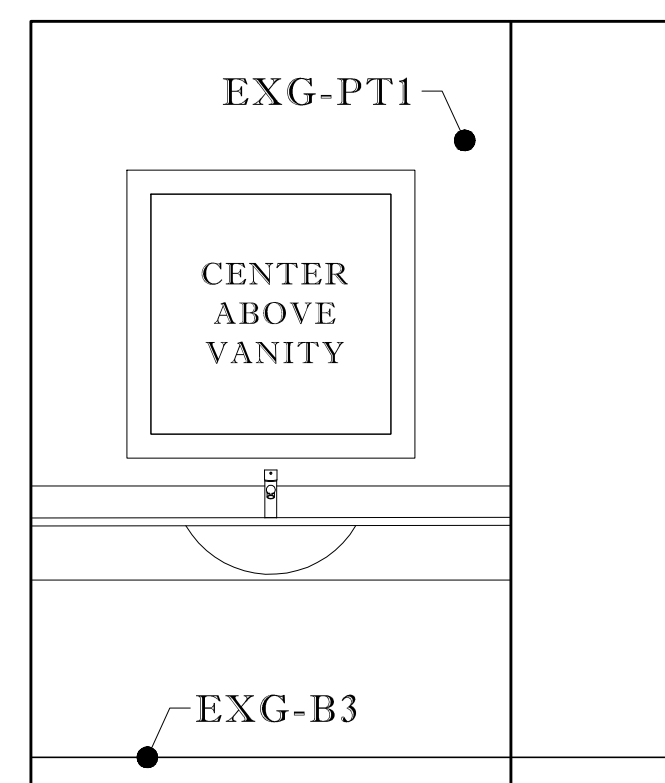


**E** VANITY WALL ELEVATION  
ROOM 204, SCALE: 1/2" = 1' - 0"

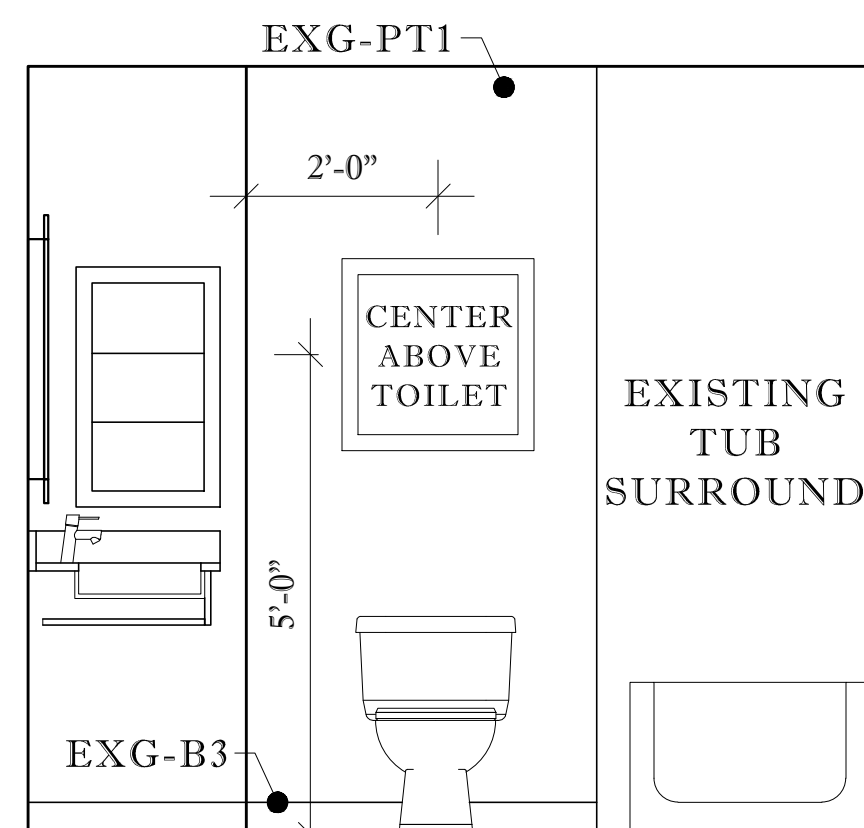

**F** ART WALL ELEVATION  
ROOM 204, SCALE: 1/2" = 1' - 0"

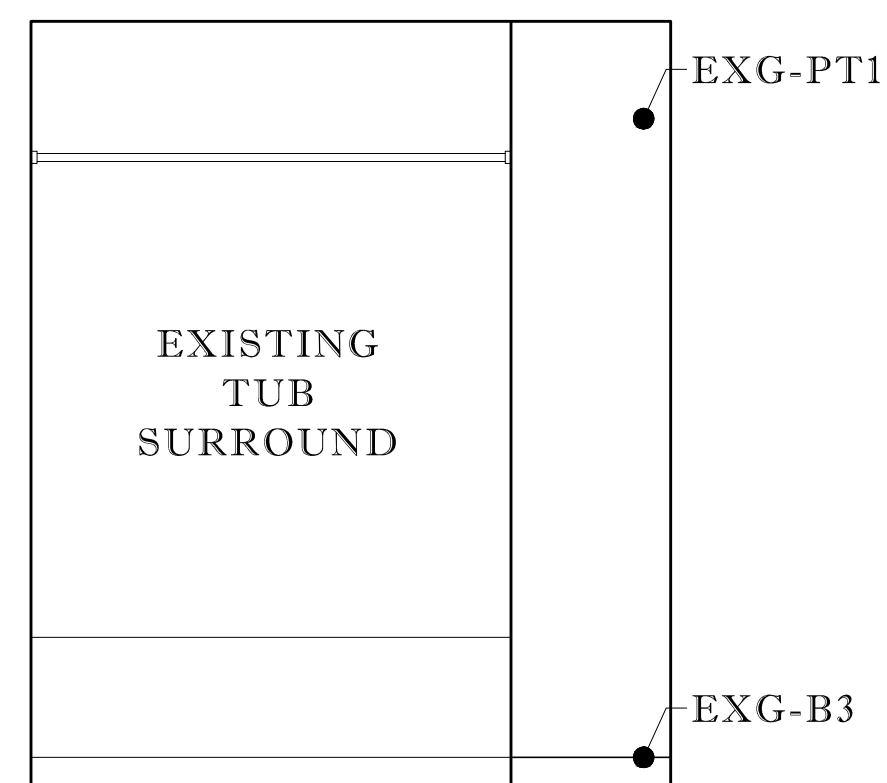

**G** SHOWER WALL ELEVATION  
ROOM 204, SCALE: 1/2" = 1' - 0"

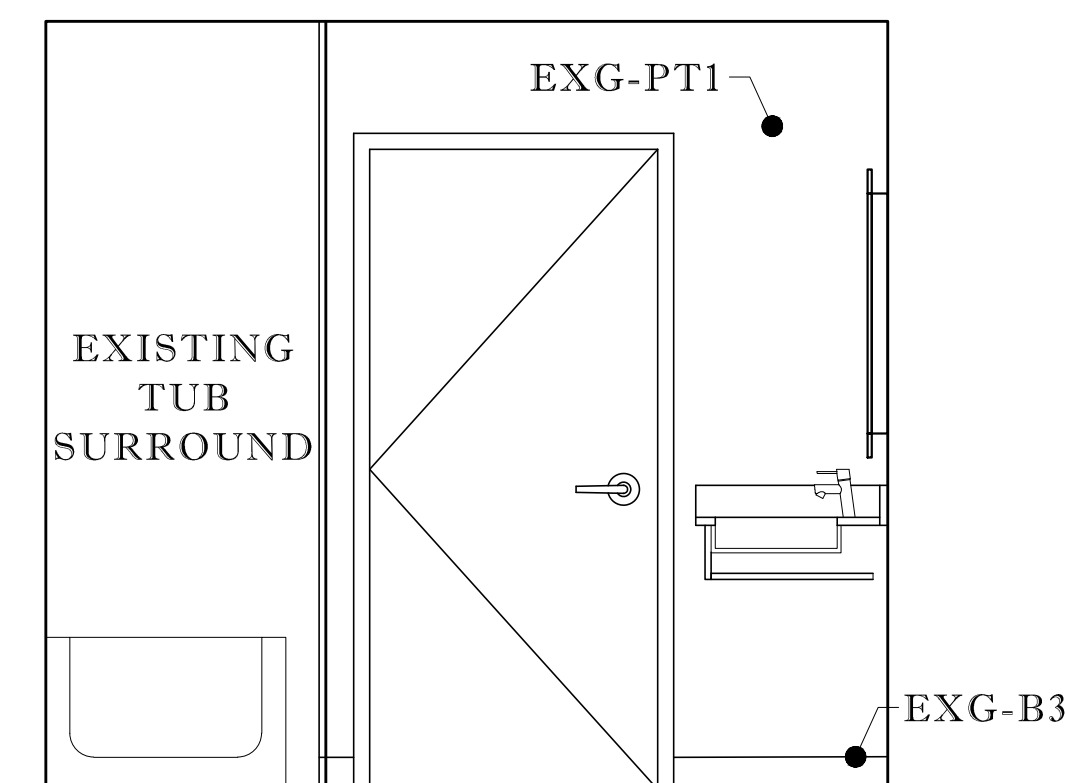

**H** ENTRY WALL ELEVATION  
ROOM 204, SCALE: 1/2" = 1' - 0"

**HOLIDAY INN EXPRESS & SUITES**  
STENNIS SPACE CENTER  
1001 DAUPHIN STREET PICAYUNE, MS 39466

LICENSE RENEWAL  
PROJECT: 43420  
INNCODE: PCUMS  
LOCATION: 11730


REVISIONS:	
NO#	DATE

SHEET:  
ID5.02


DRAWING:  
KING ELEV.

SCALE:  
1/2" = 1'-0"


DATE: 10.07.2019  
BY: KRISTINA SCOTT

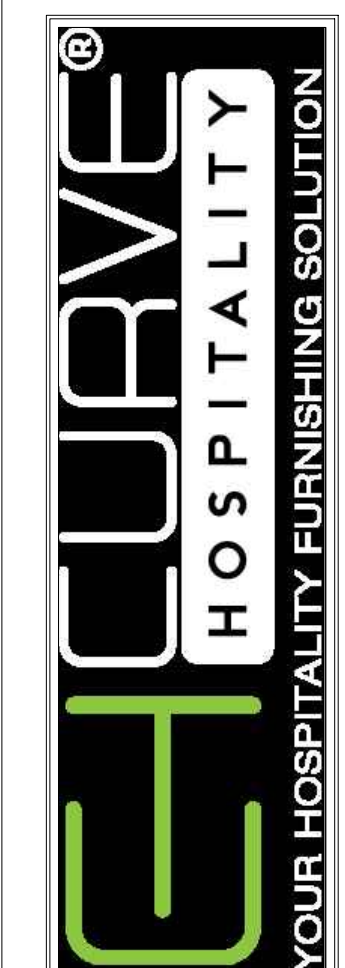


3455 S. DAIRY ASHFORD  
RD. STE 180  
HOUSTON, TX 77082

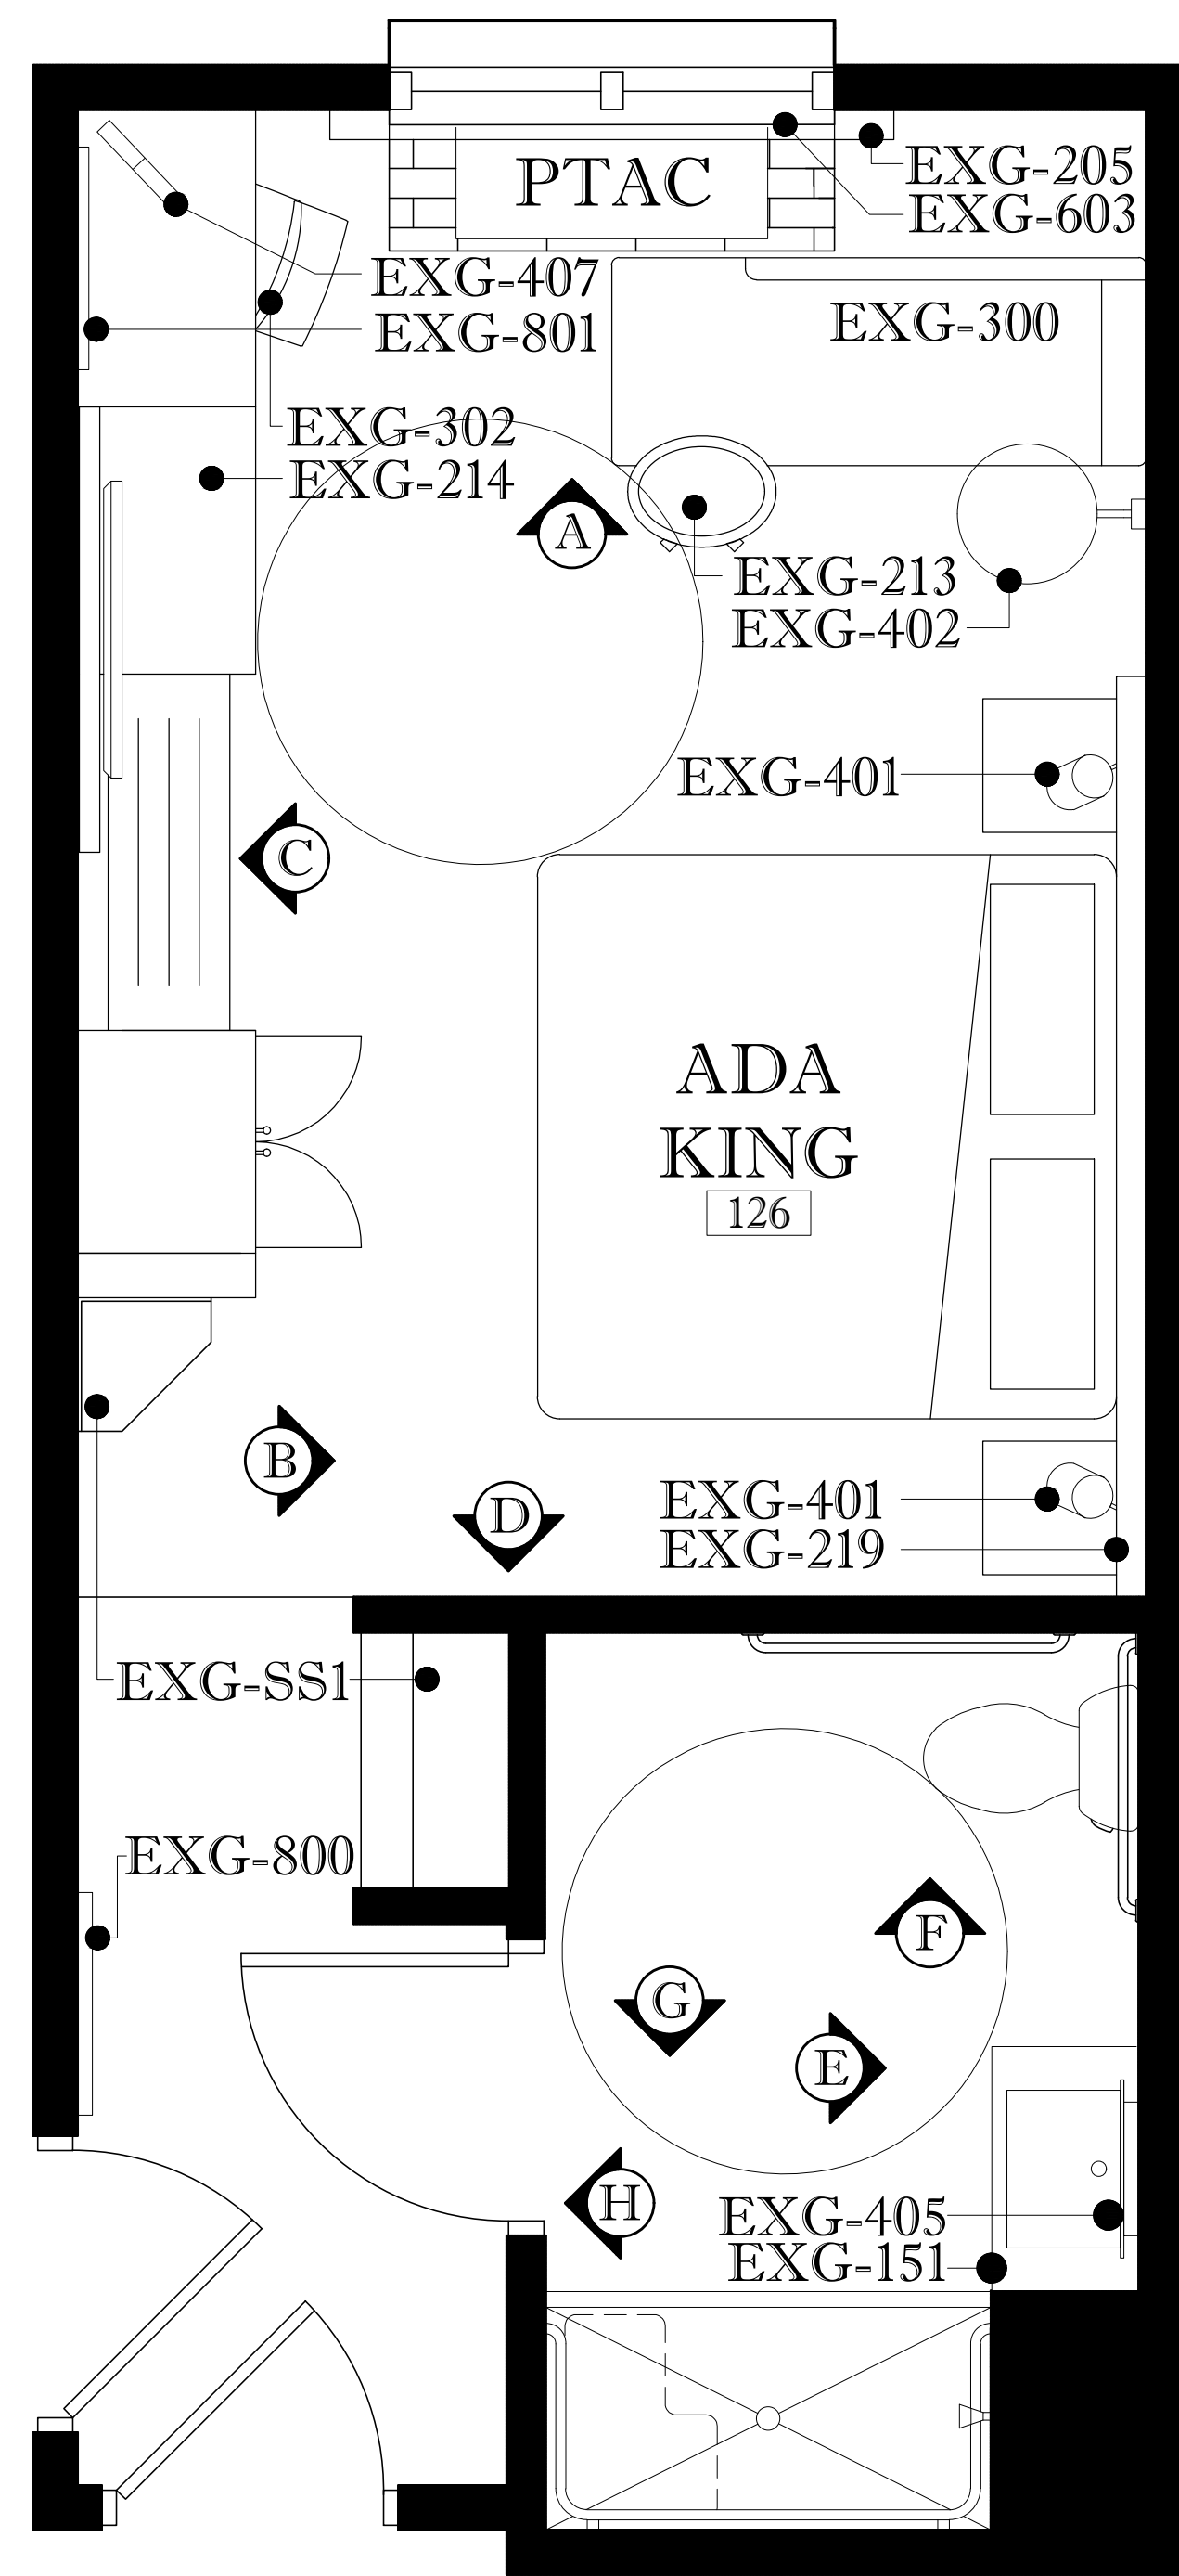

**1** KING ADA FF&E PLAN  
ROOM 126, SCALE: 1/2" = 1' - 0"

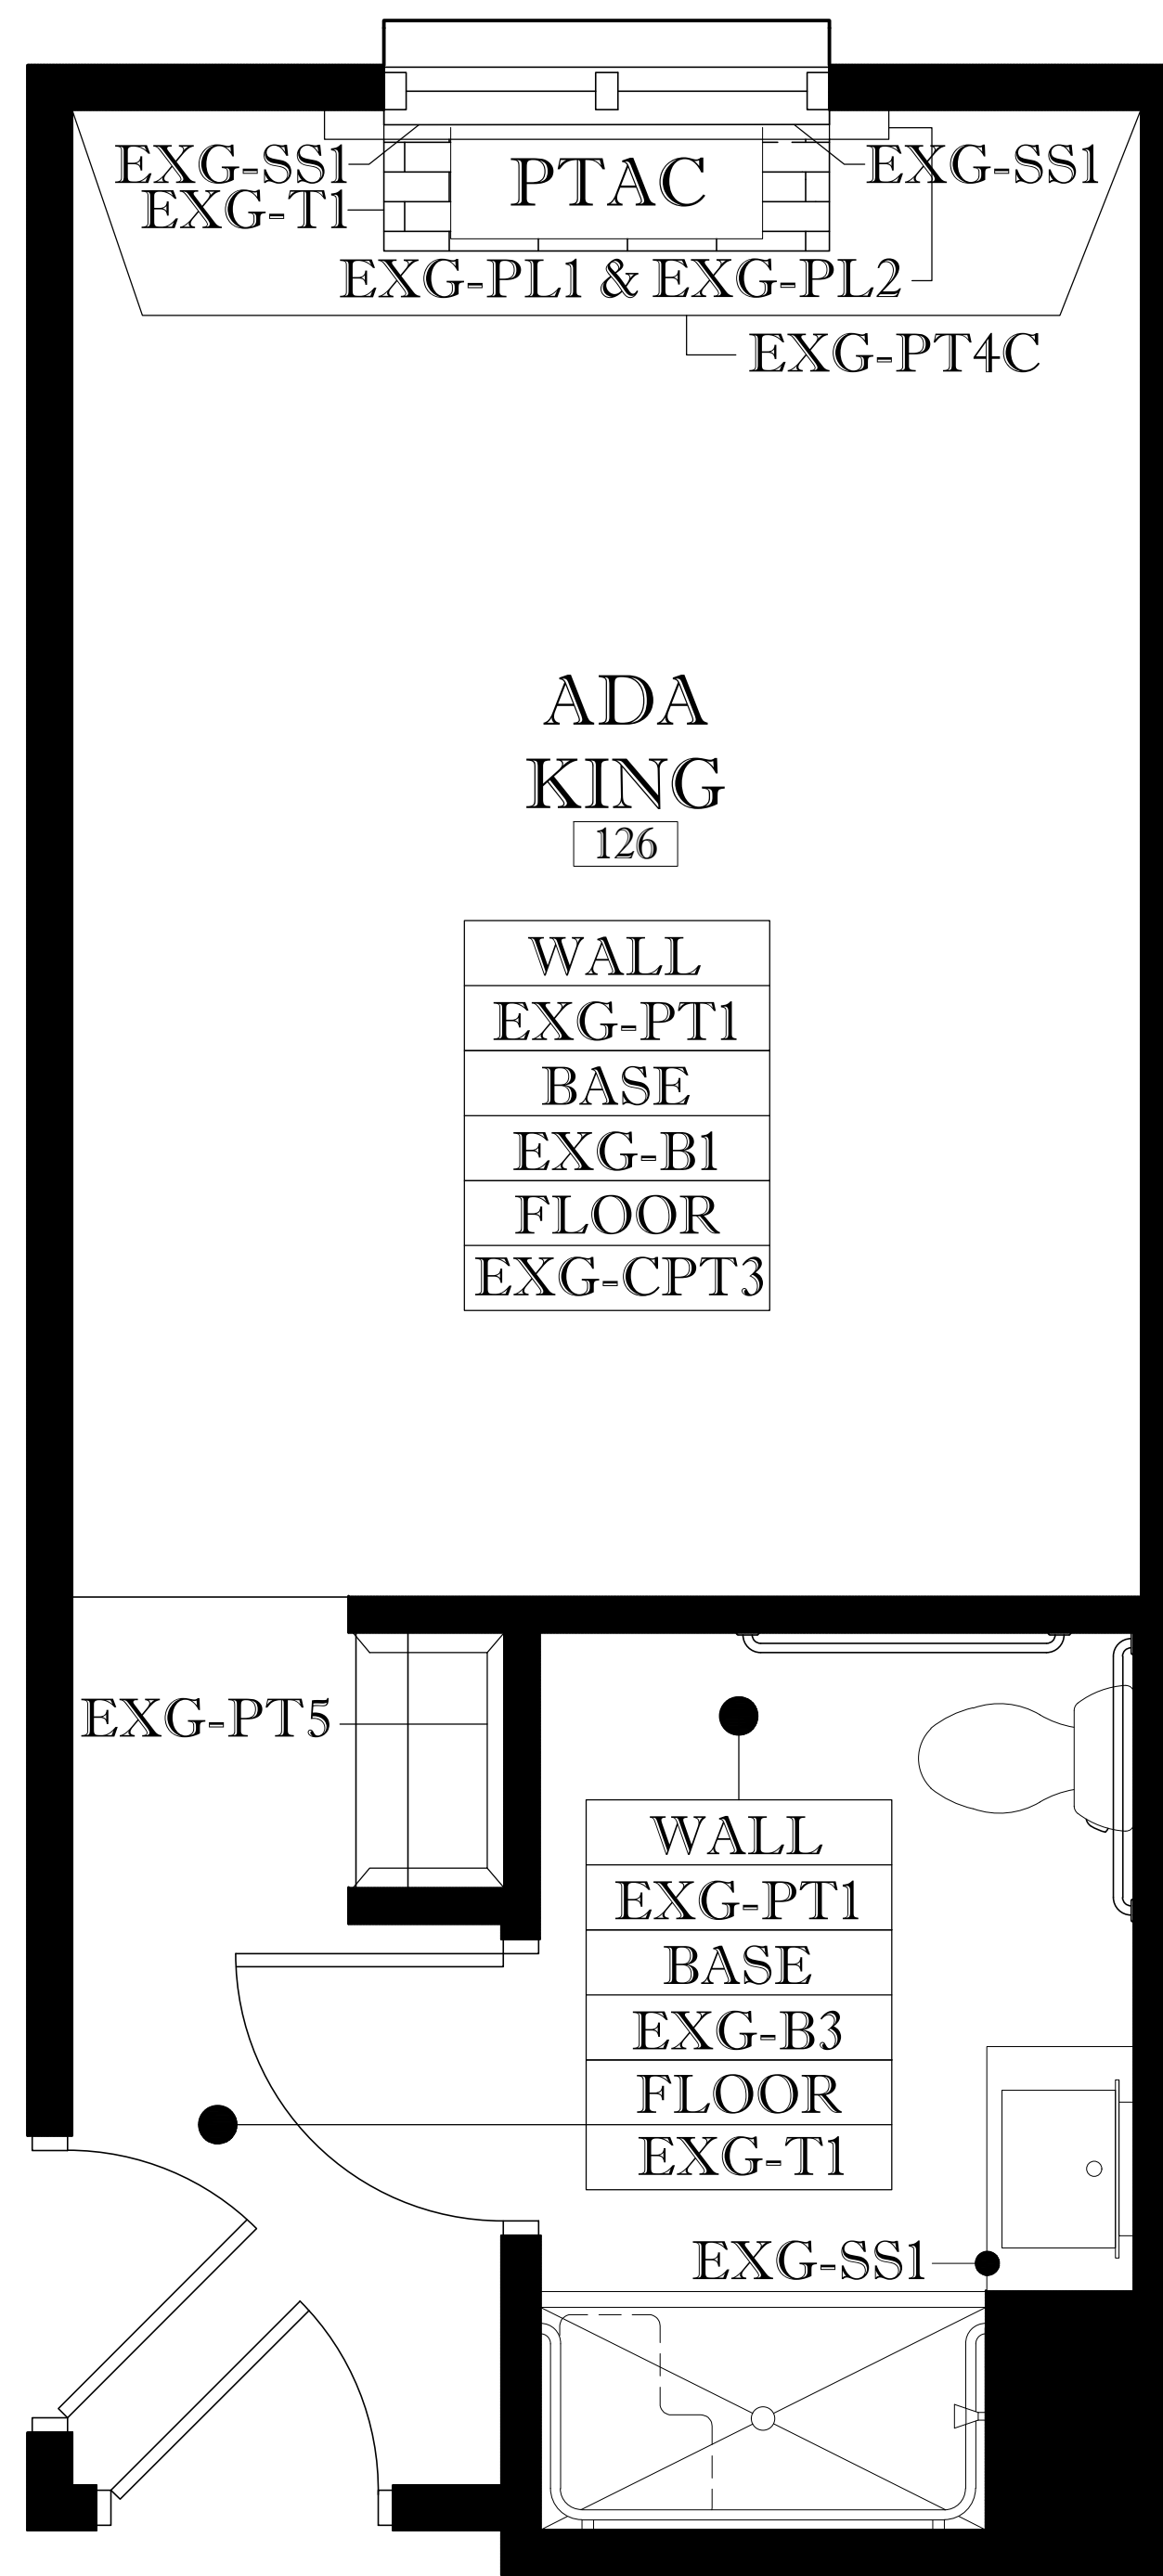

**2** KING ADA FINISH PLAN  
ROOM 126, SCALE: 1/2" = 1' - 0"

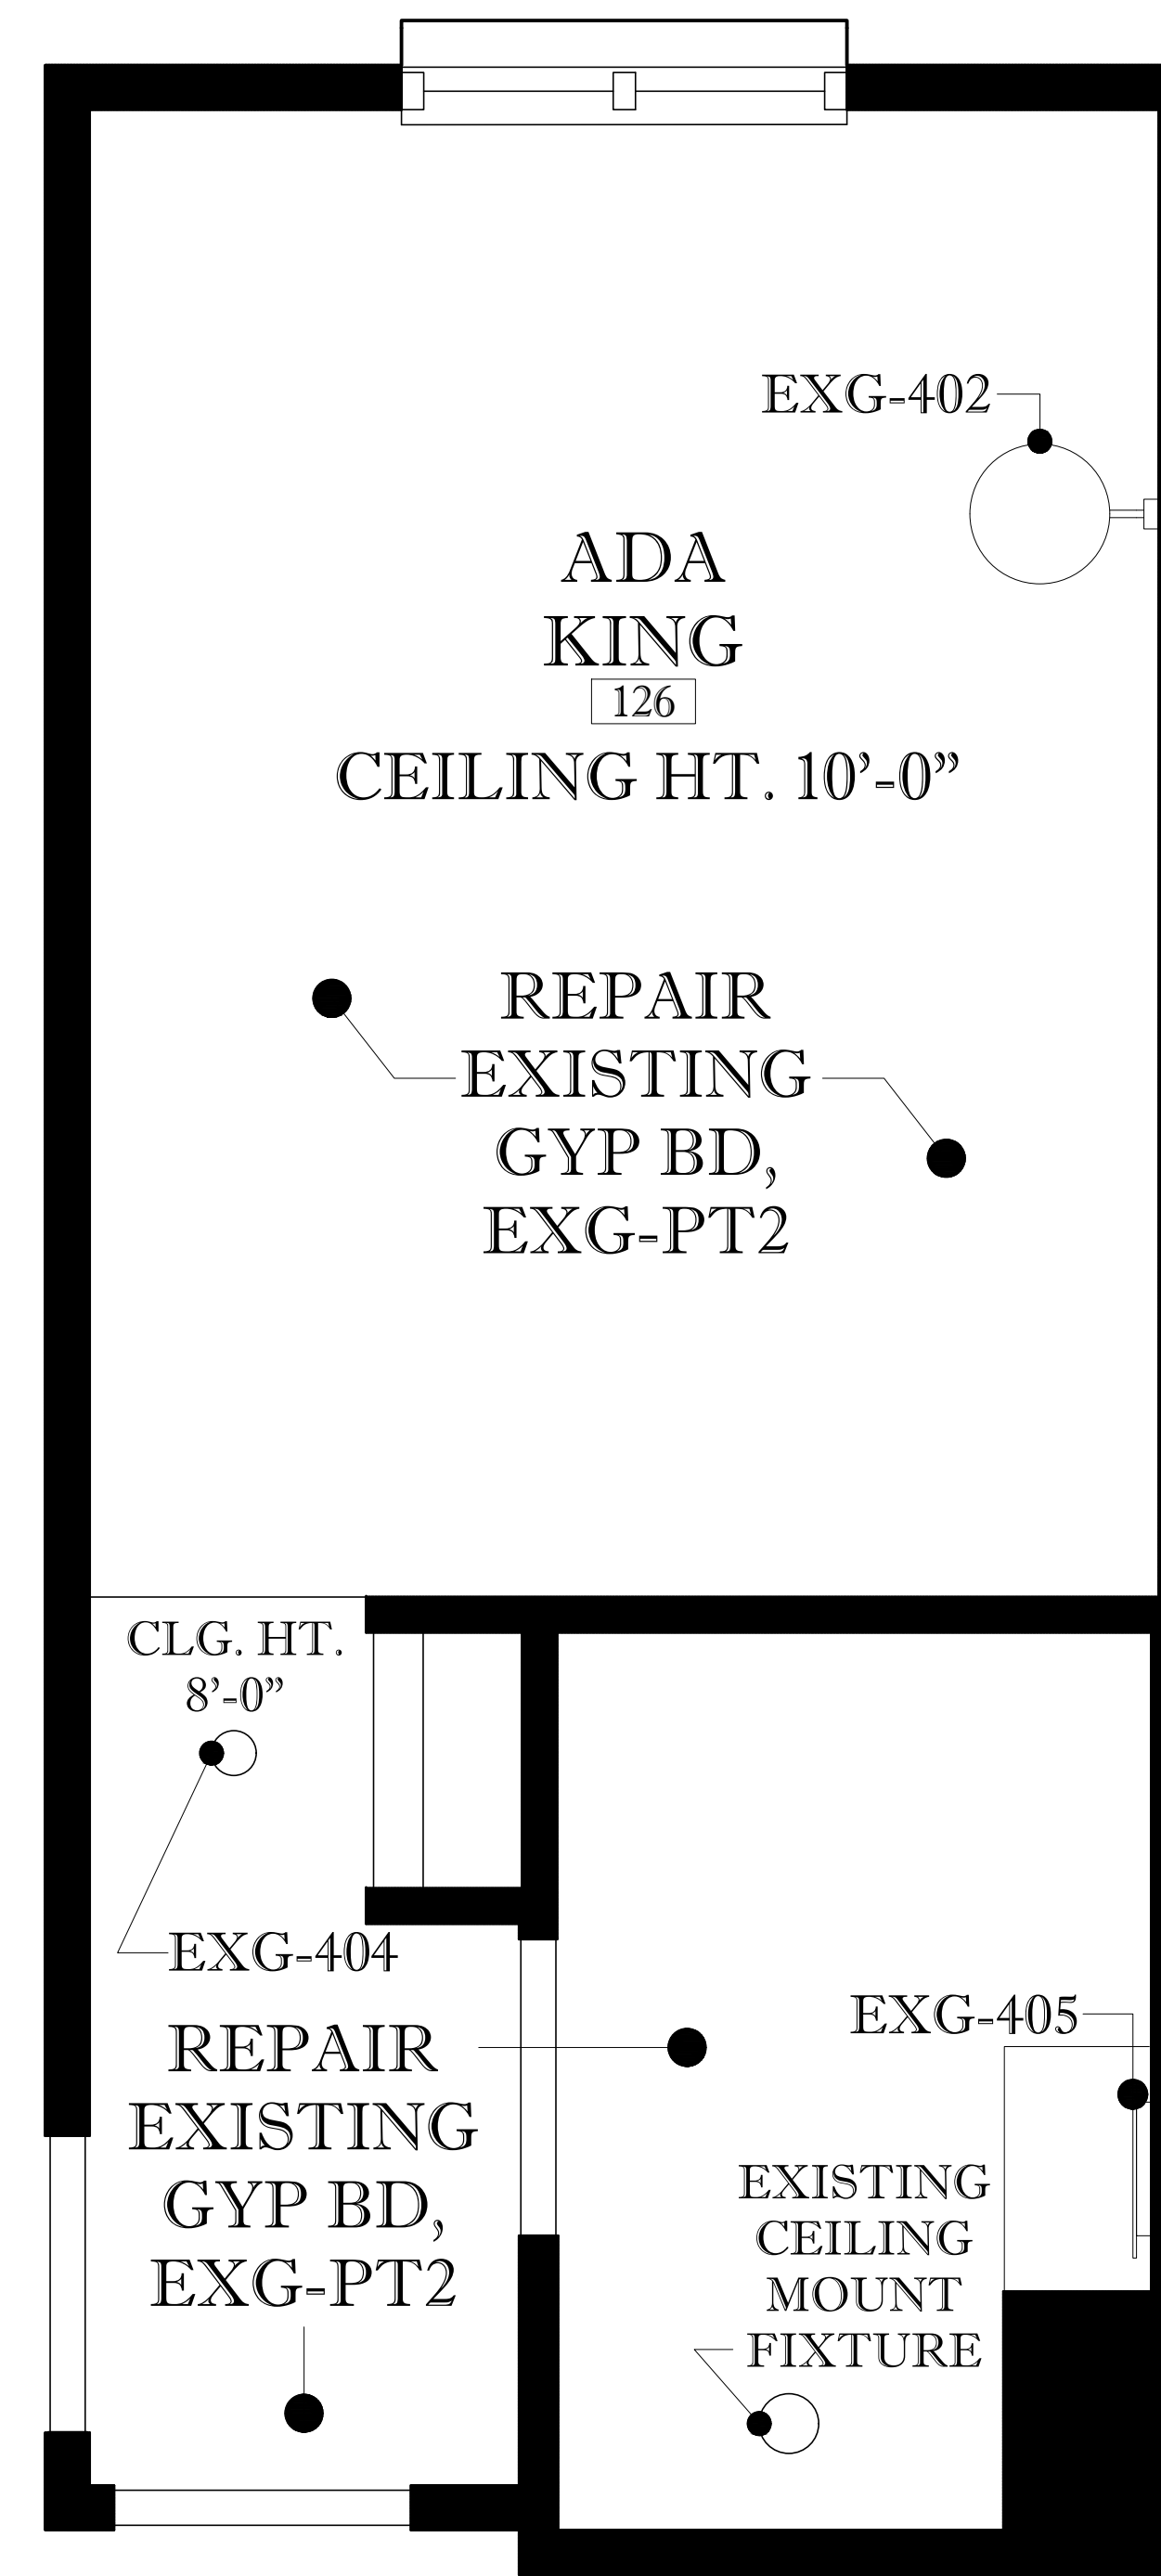

**3** KING ADA RCP  
ROOM 126, SCALE: 1/2" = 1' - 0"

NOTES:

**HOLIDAY INN EXPRESS & SUITES**  
STENNIS SPACE CENTER  
1001 DAUPHIN STREET PICAYUNE, MS 39466

LICENSE RENEWAL  
PROJECT: 43420  
INNCODE: PCUMS  
LOCATION: 11730

REVISIONS:	
NO#	DATE

SHEET:  
ID6-01

DRAWING:  
KING ADA PLANS


SCALE:  
1/2" = 1'-0"

DATE: 10.07.2019  
BY: KRISTINA SCOTT




3455 S. DAIRY ASHFORD  
RD, STE 180  
HOUSTON, TX 77082


NOTES:

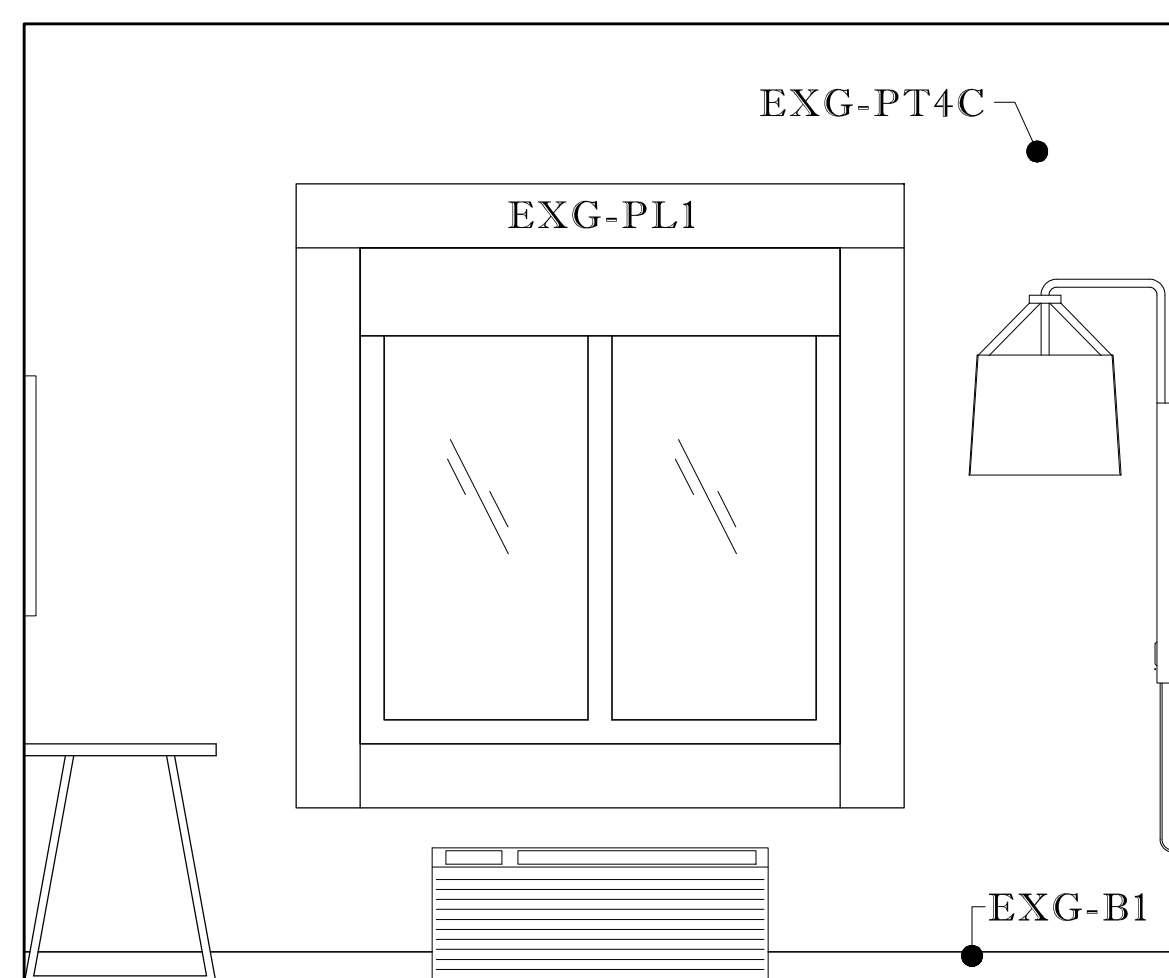


**A** WINDOW WALL ELEVATION  
ROOM 126, SCALE: 1/2" = 1' - 0"

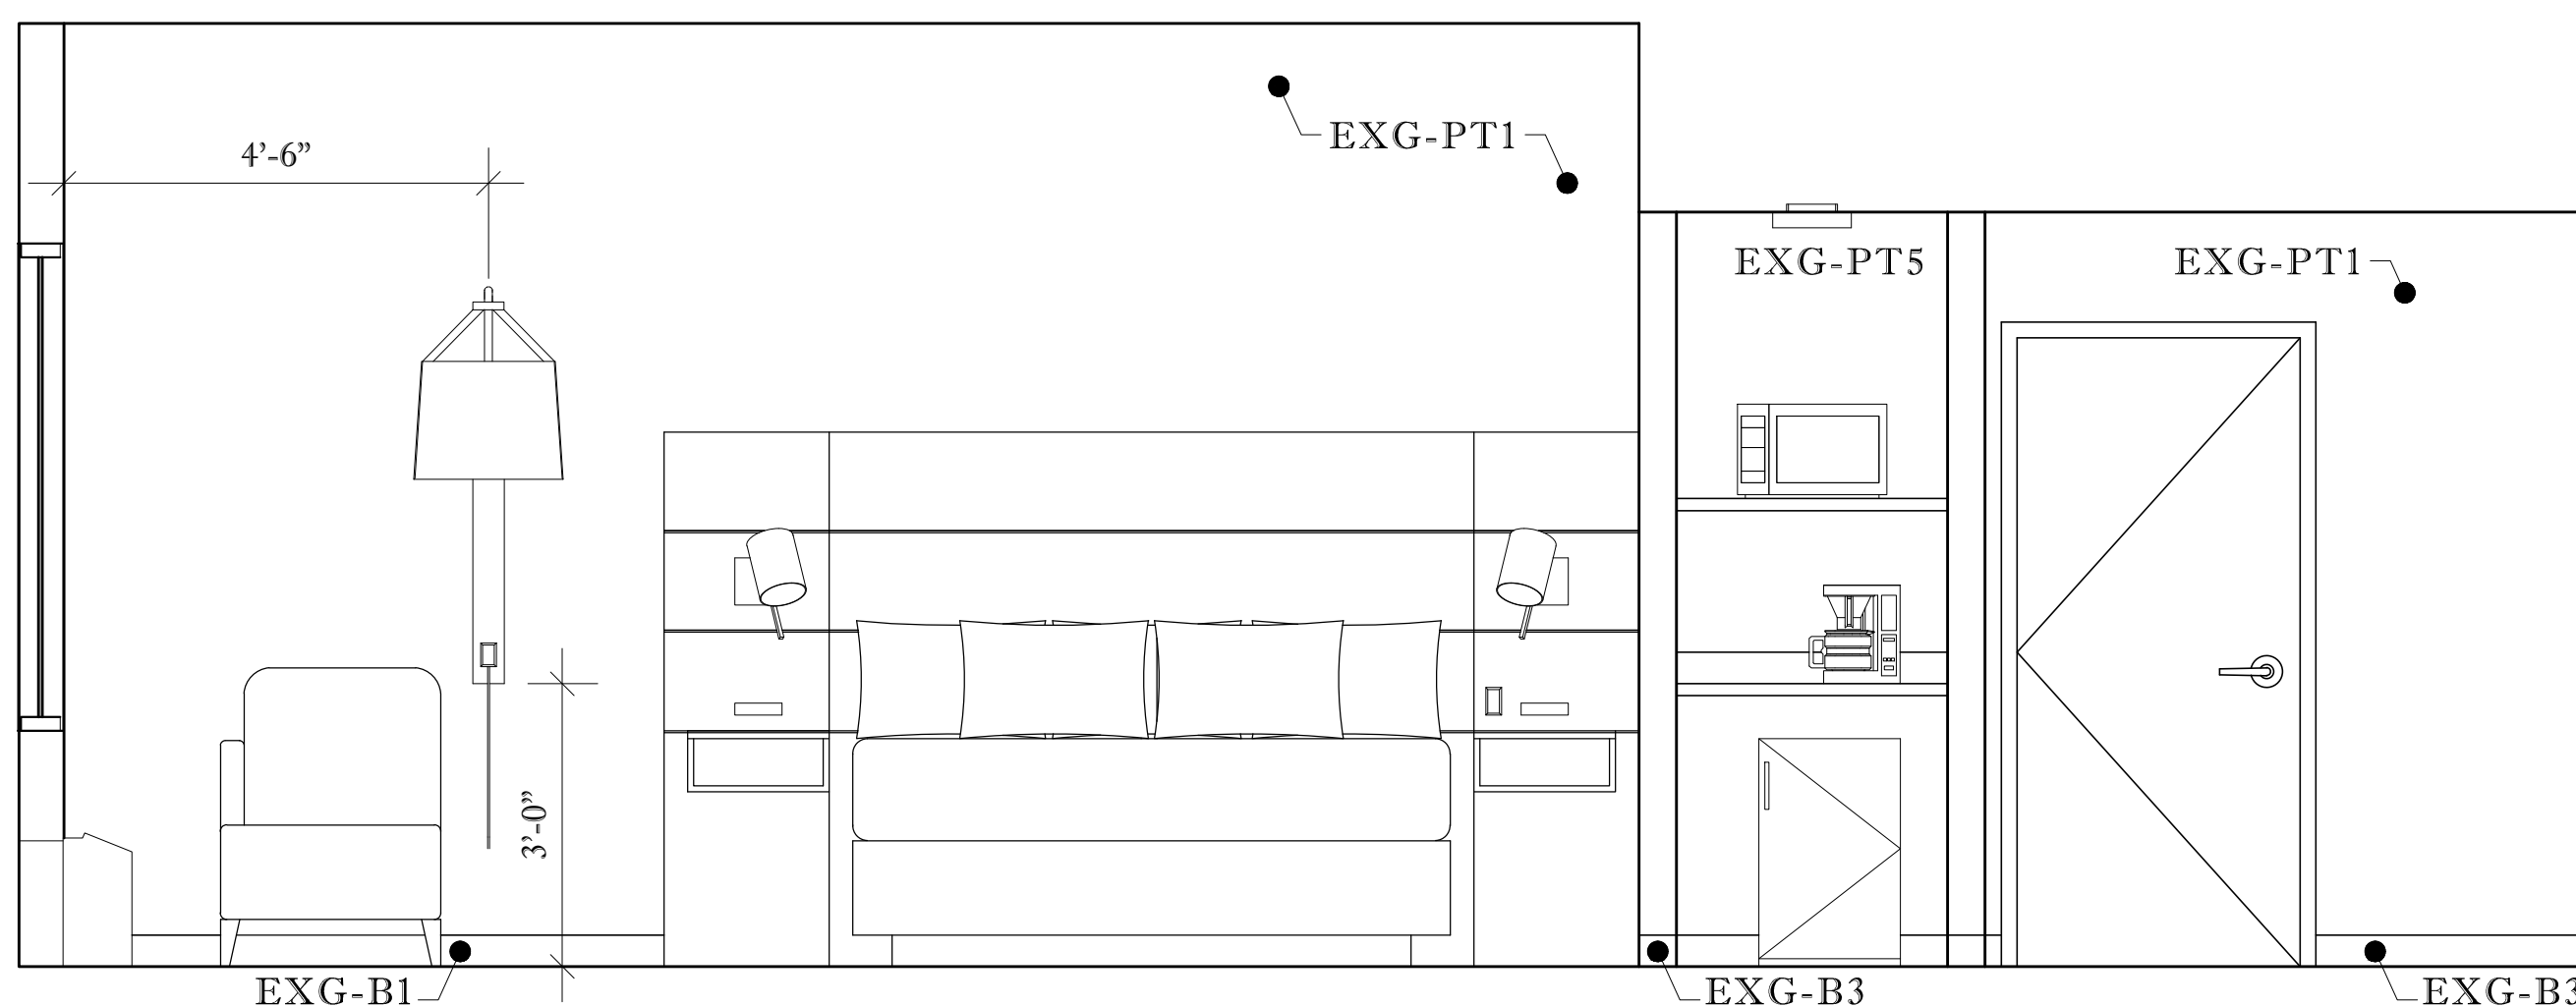


**B** HEADBOARD WALL ELEVATION  
ROOM 126, SCALE: 1/2" = 1' - 0"

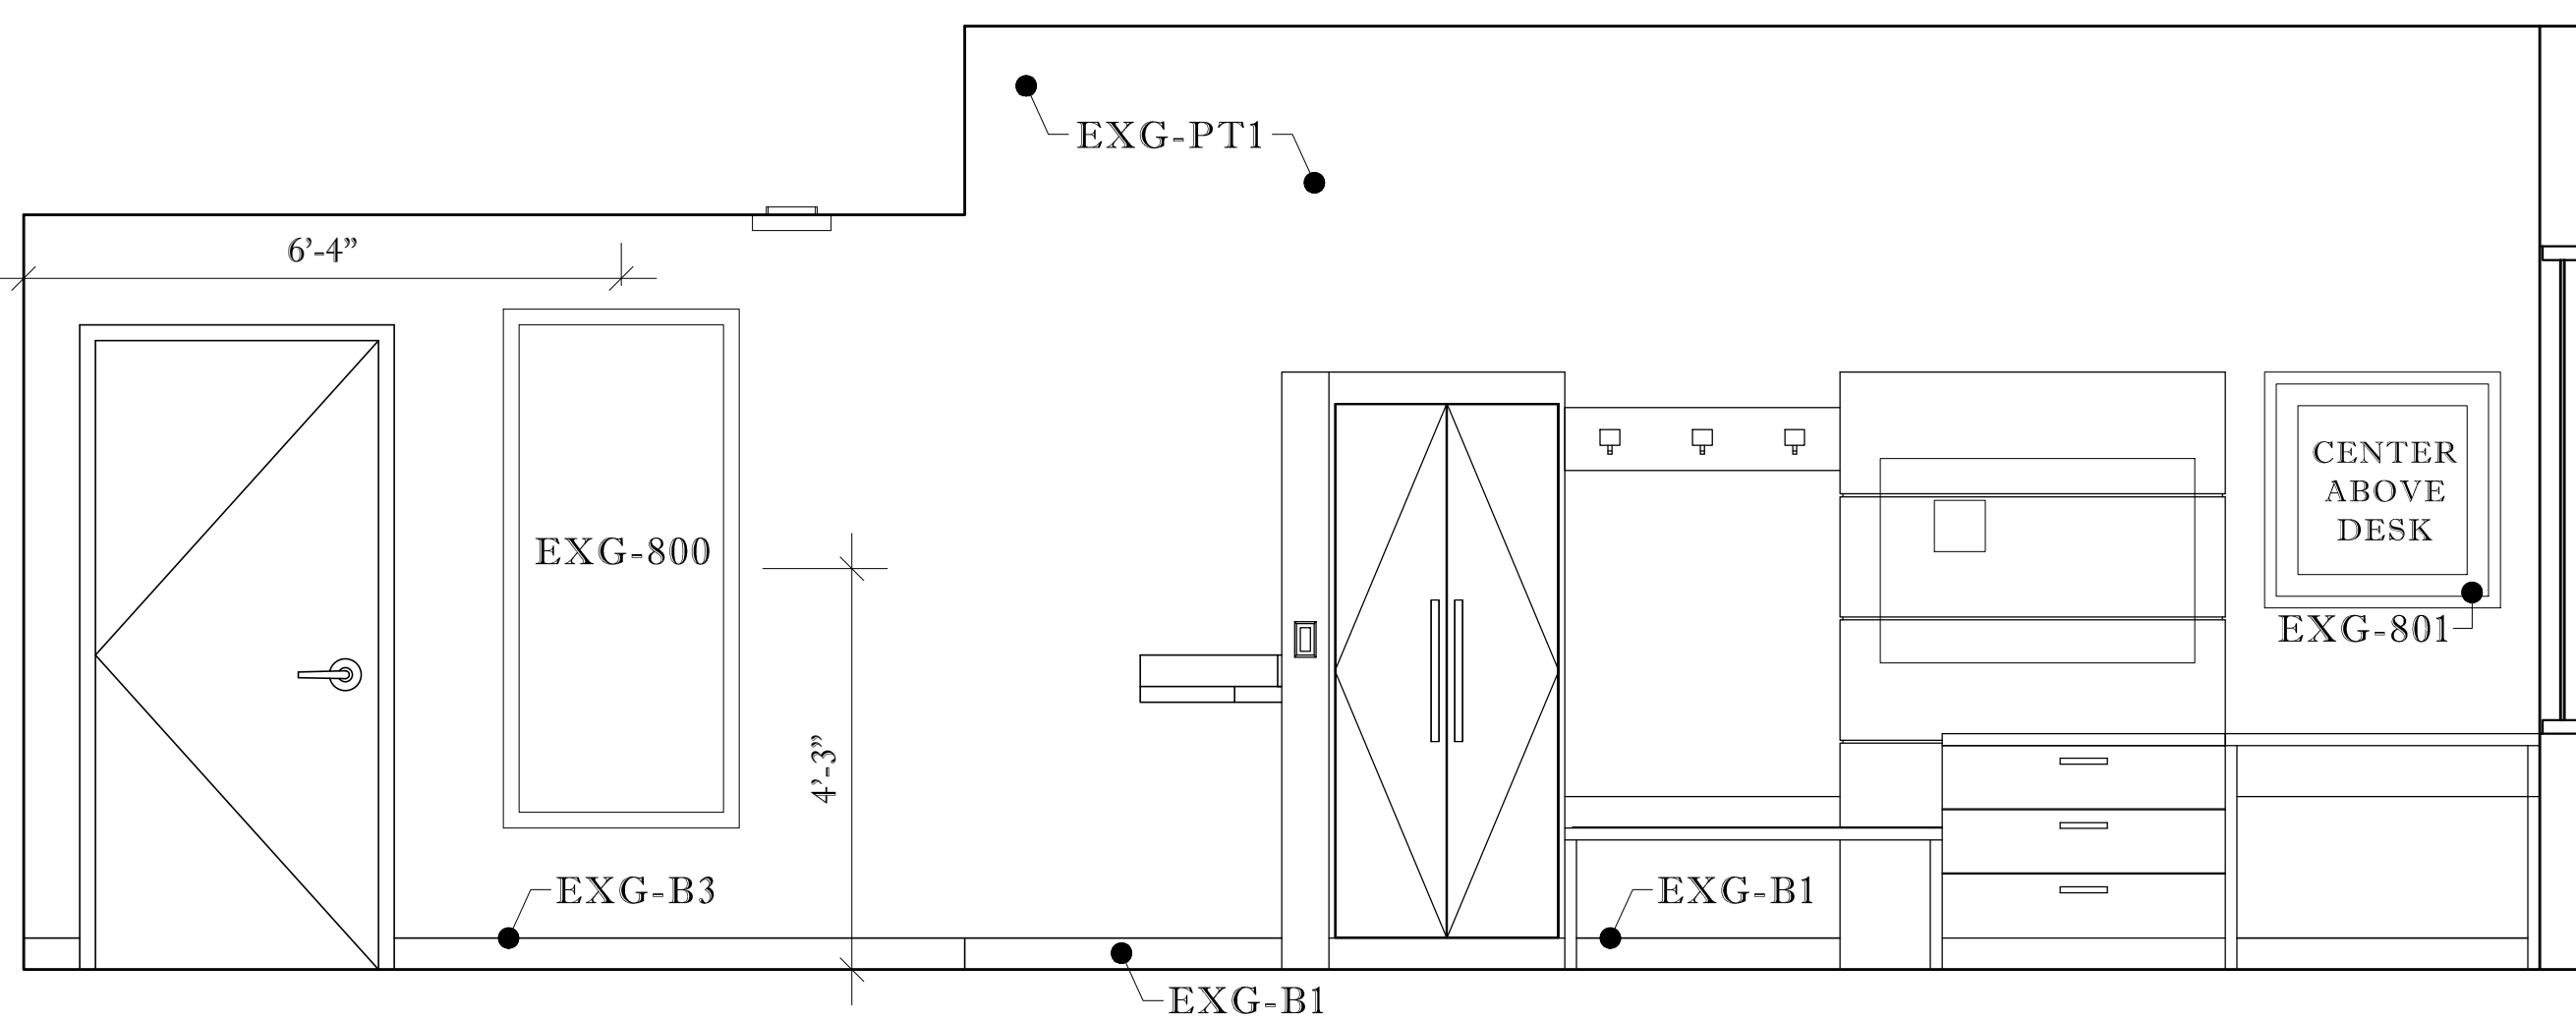


**C** TV WALL ELEVATION  
ROOM 126, SCALE: 1/2" = 1' - 0"

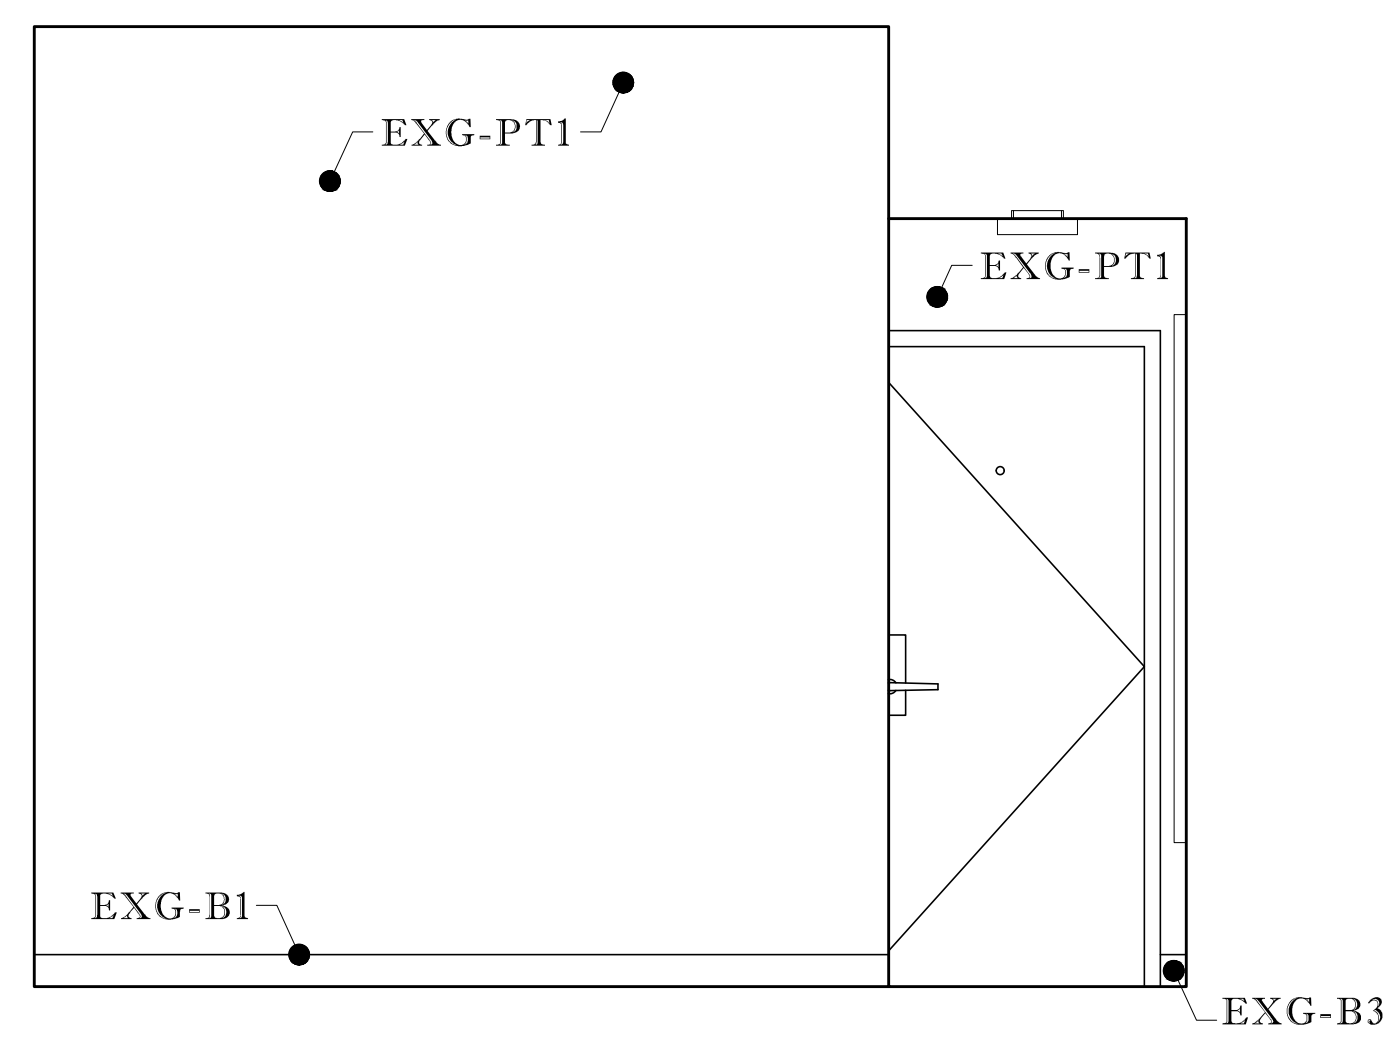


**D** ENTRY WALL ELEVATION  
ROOM 126, SCALE: 1/2" = 1' - 0"

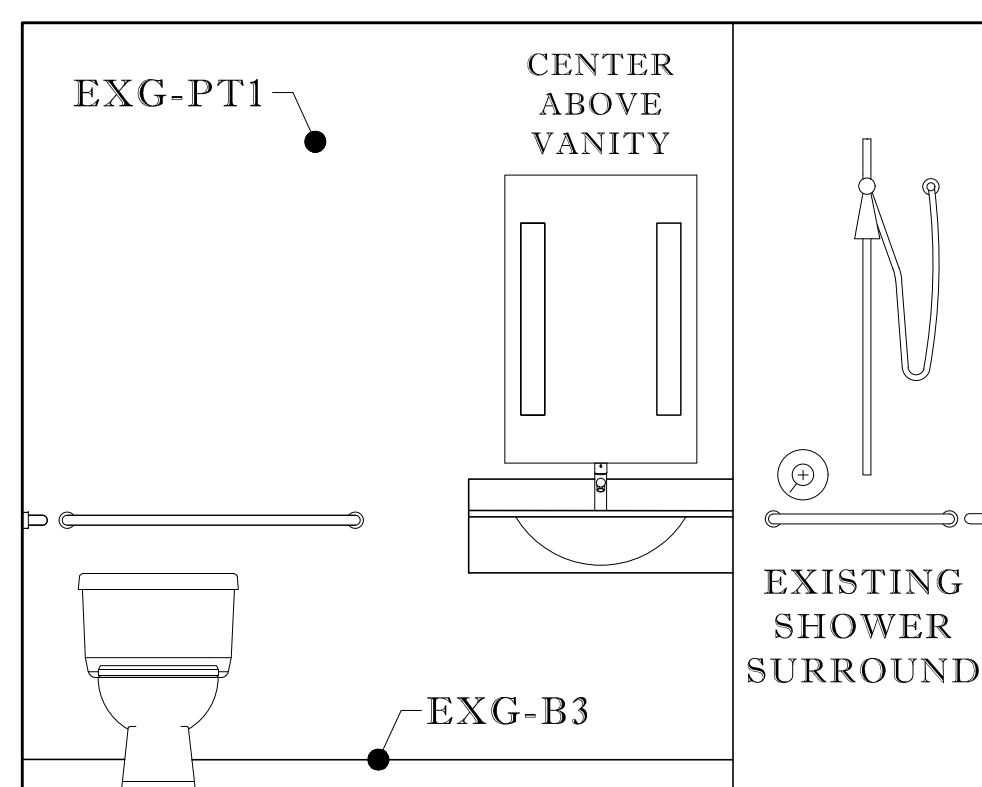


**E** VANITY WALL ELEVATION  
ROOM 126, SCALE: 1/2" = 1' - 0"

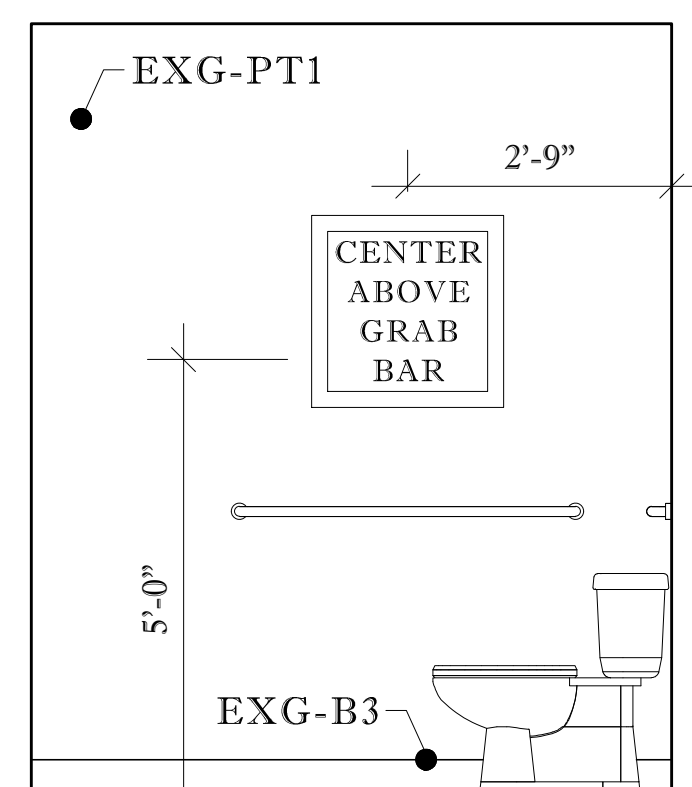

**F** ART WALL ELEVATION  
ROOM 126, SCALE: 1/2" = 1' - 0"

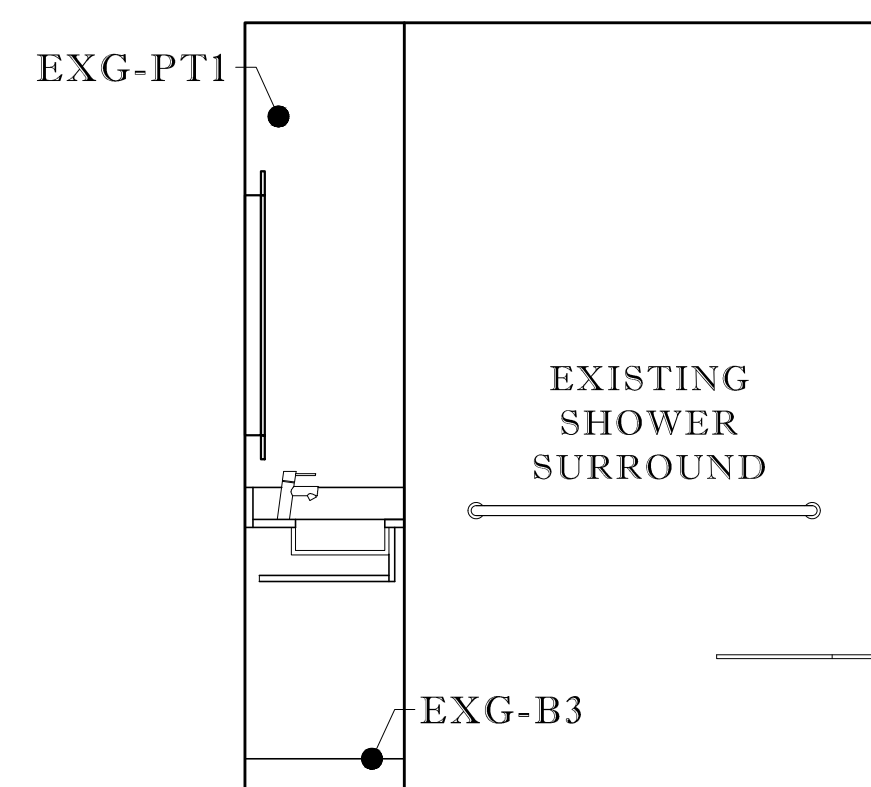

**G** SHOWER WALL ELEVATION  
ROOM 126, SCALE: 1/2" = 1' - 0"

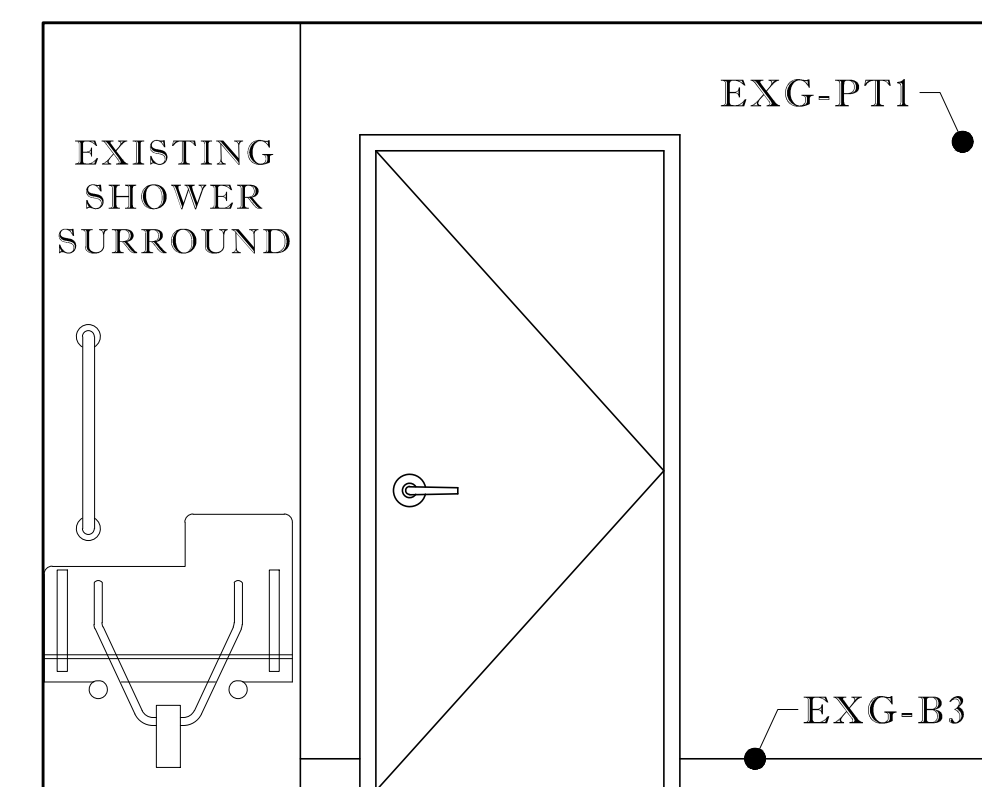

**H** ENTRY WALL ELEVATION  
ROOM 126, SCALE: 1/2" = 1' - 0"

**HOLIDAY INN EXPRESS & SUITES**  
STENNIS SPACE CENTER  
1001 DAUPHIN STREET PICAYUNE, MS 39466

LICENSE RENEWAL  
PROJECT: 43420  
INNCODE: PCUMS  
LOCATION: 11730


REVISIONS:	
NO#	DATE

SHEET:  
ID6.02


DRAWING:  
KING ADA ELEV.

SCALE:  
1/2" = 1'-0"


DATE: 10.07.2019  
BY: KRISTINA SCOTT

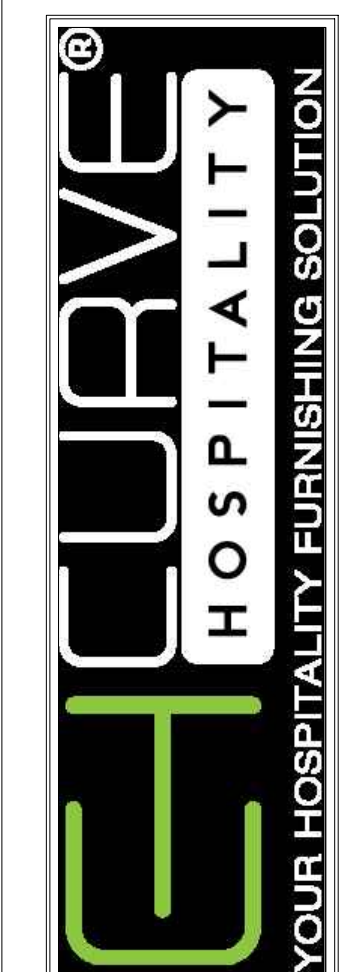


3455 S. DAIRY ASHFORD  
RD, STE 180  
HOUSTON, TX 77082

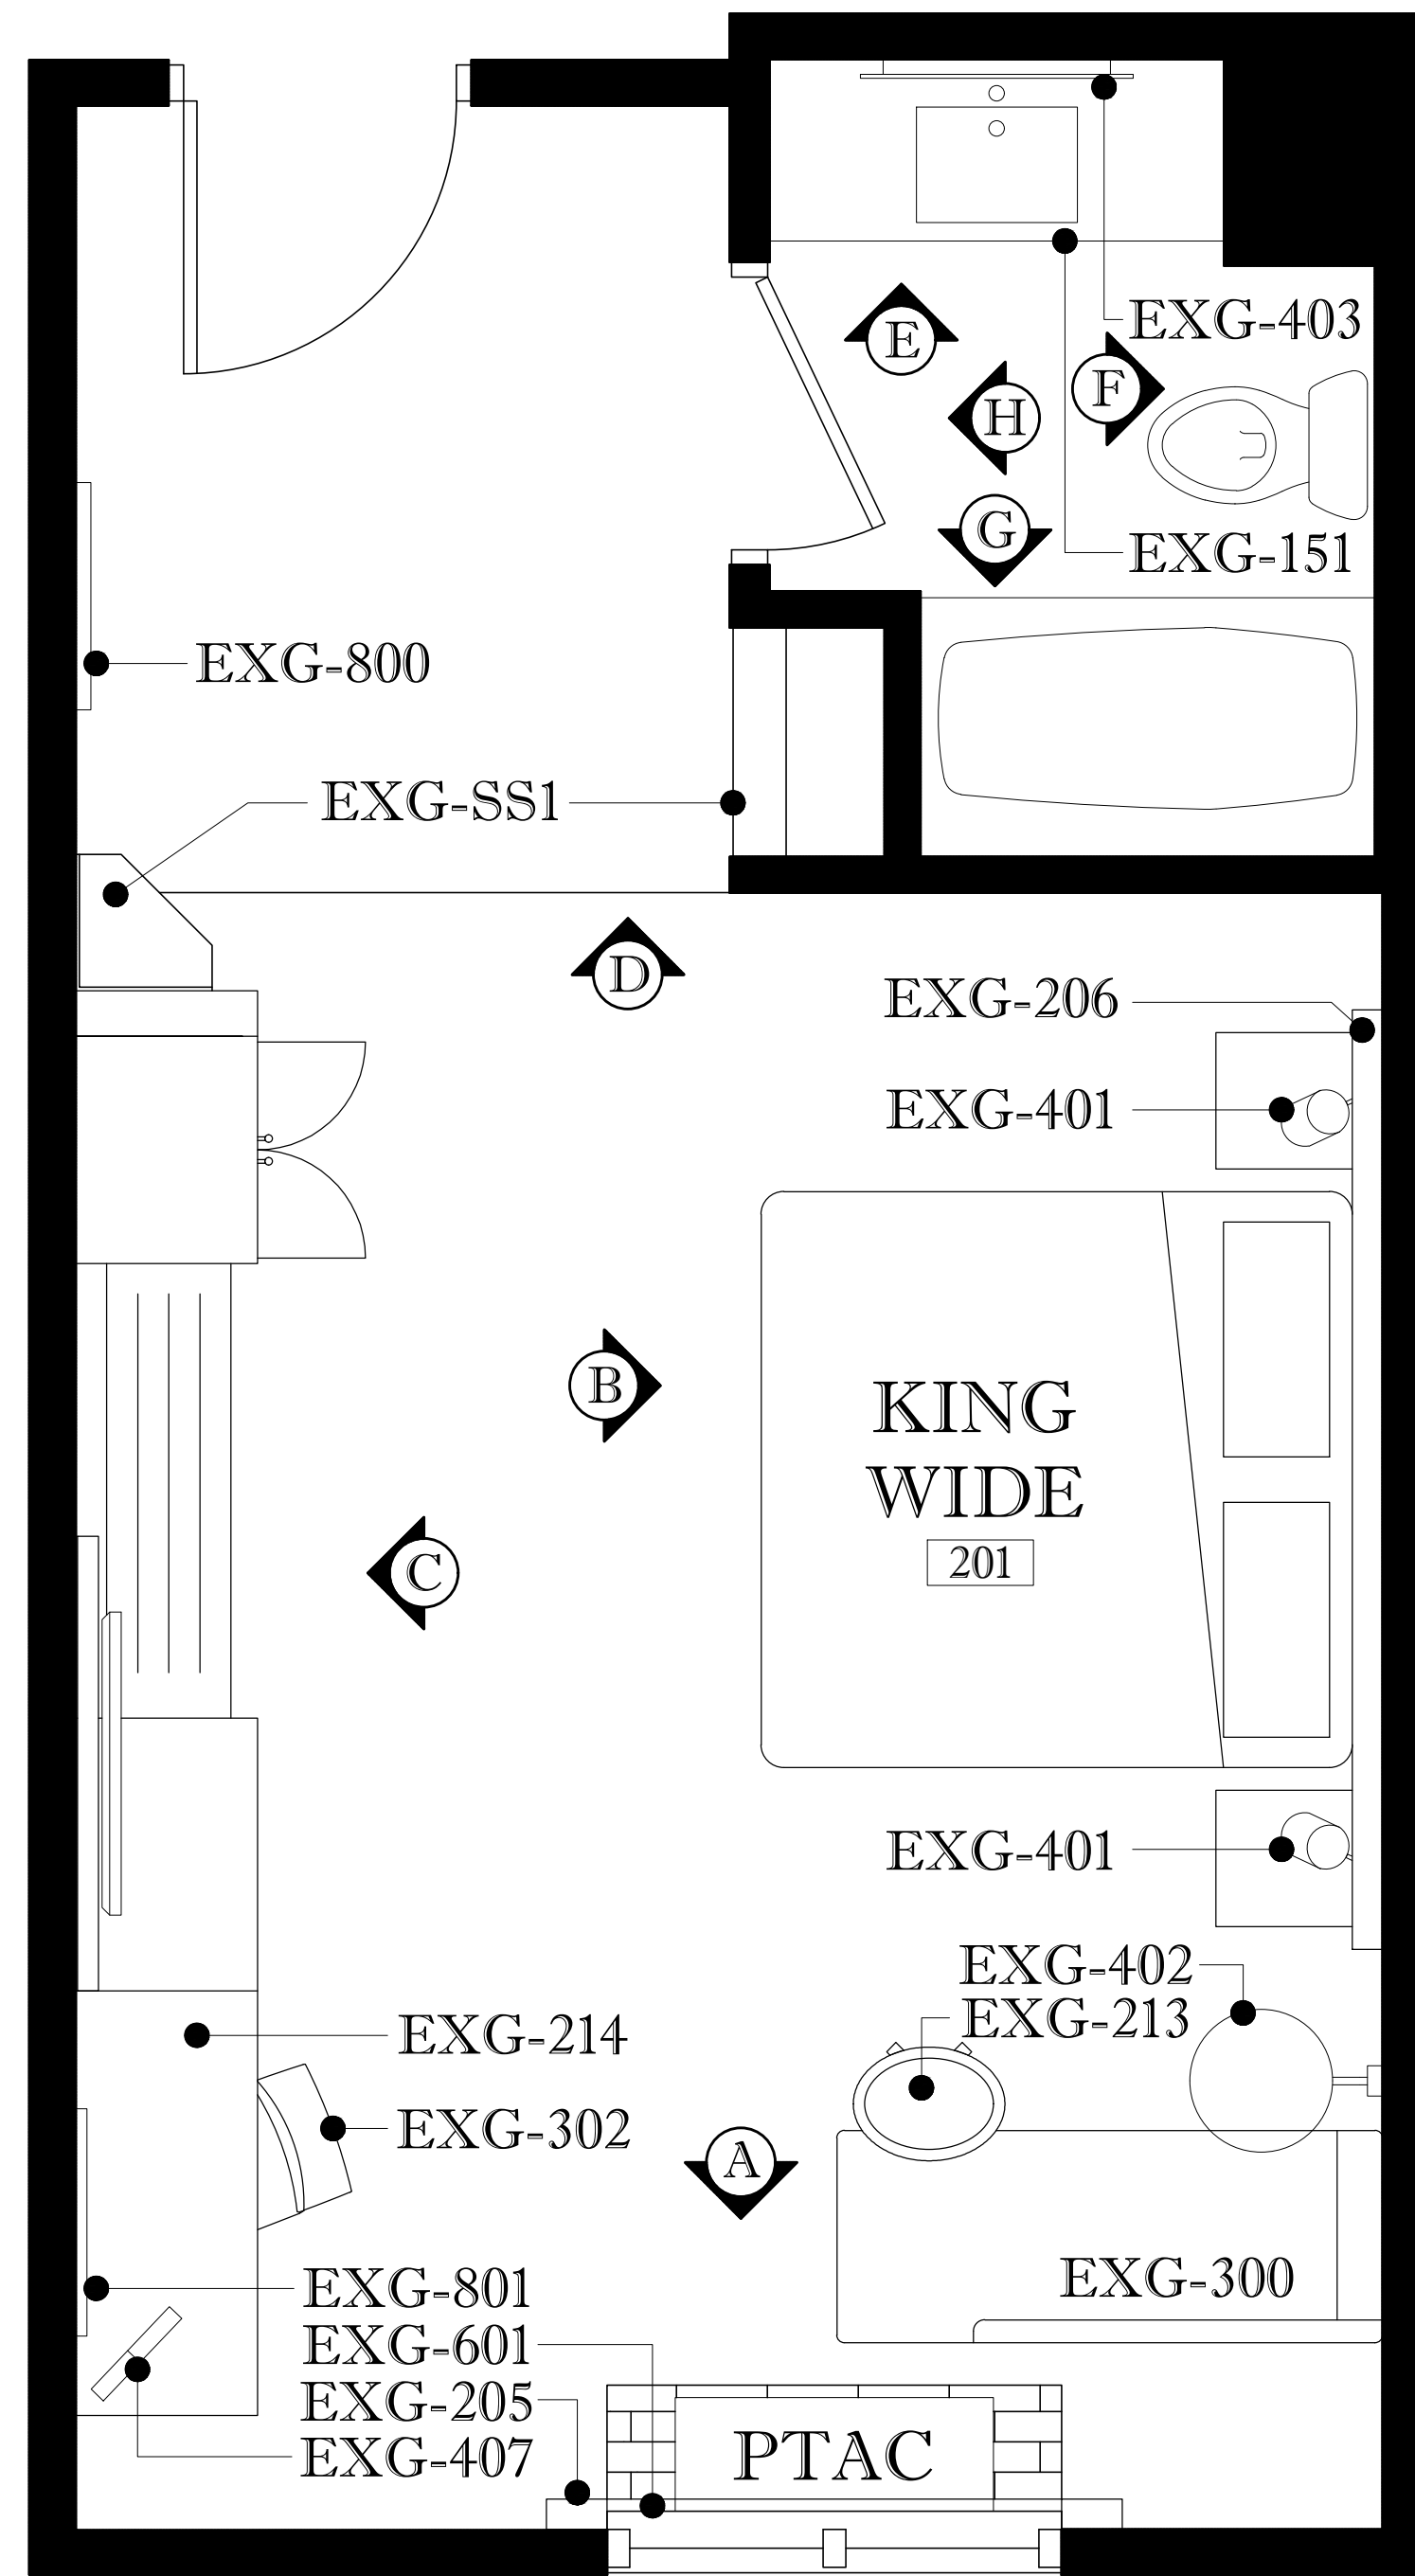

1 KING WIDE FF&E PLAN  
ROOM 201, SCALE: 1/2" = 1' - 0"

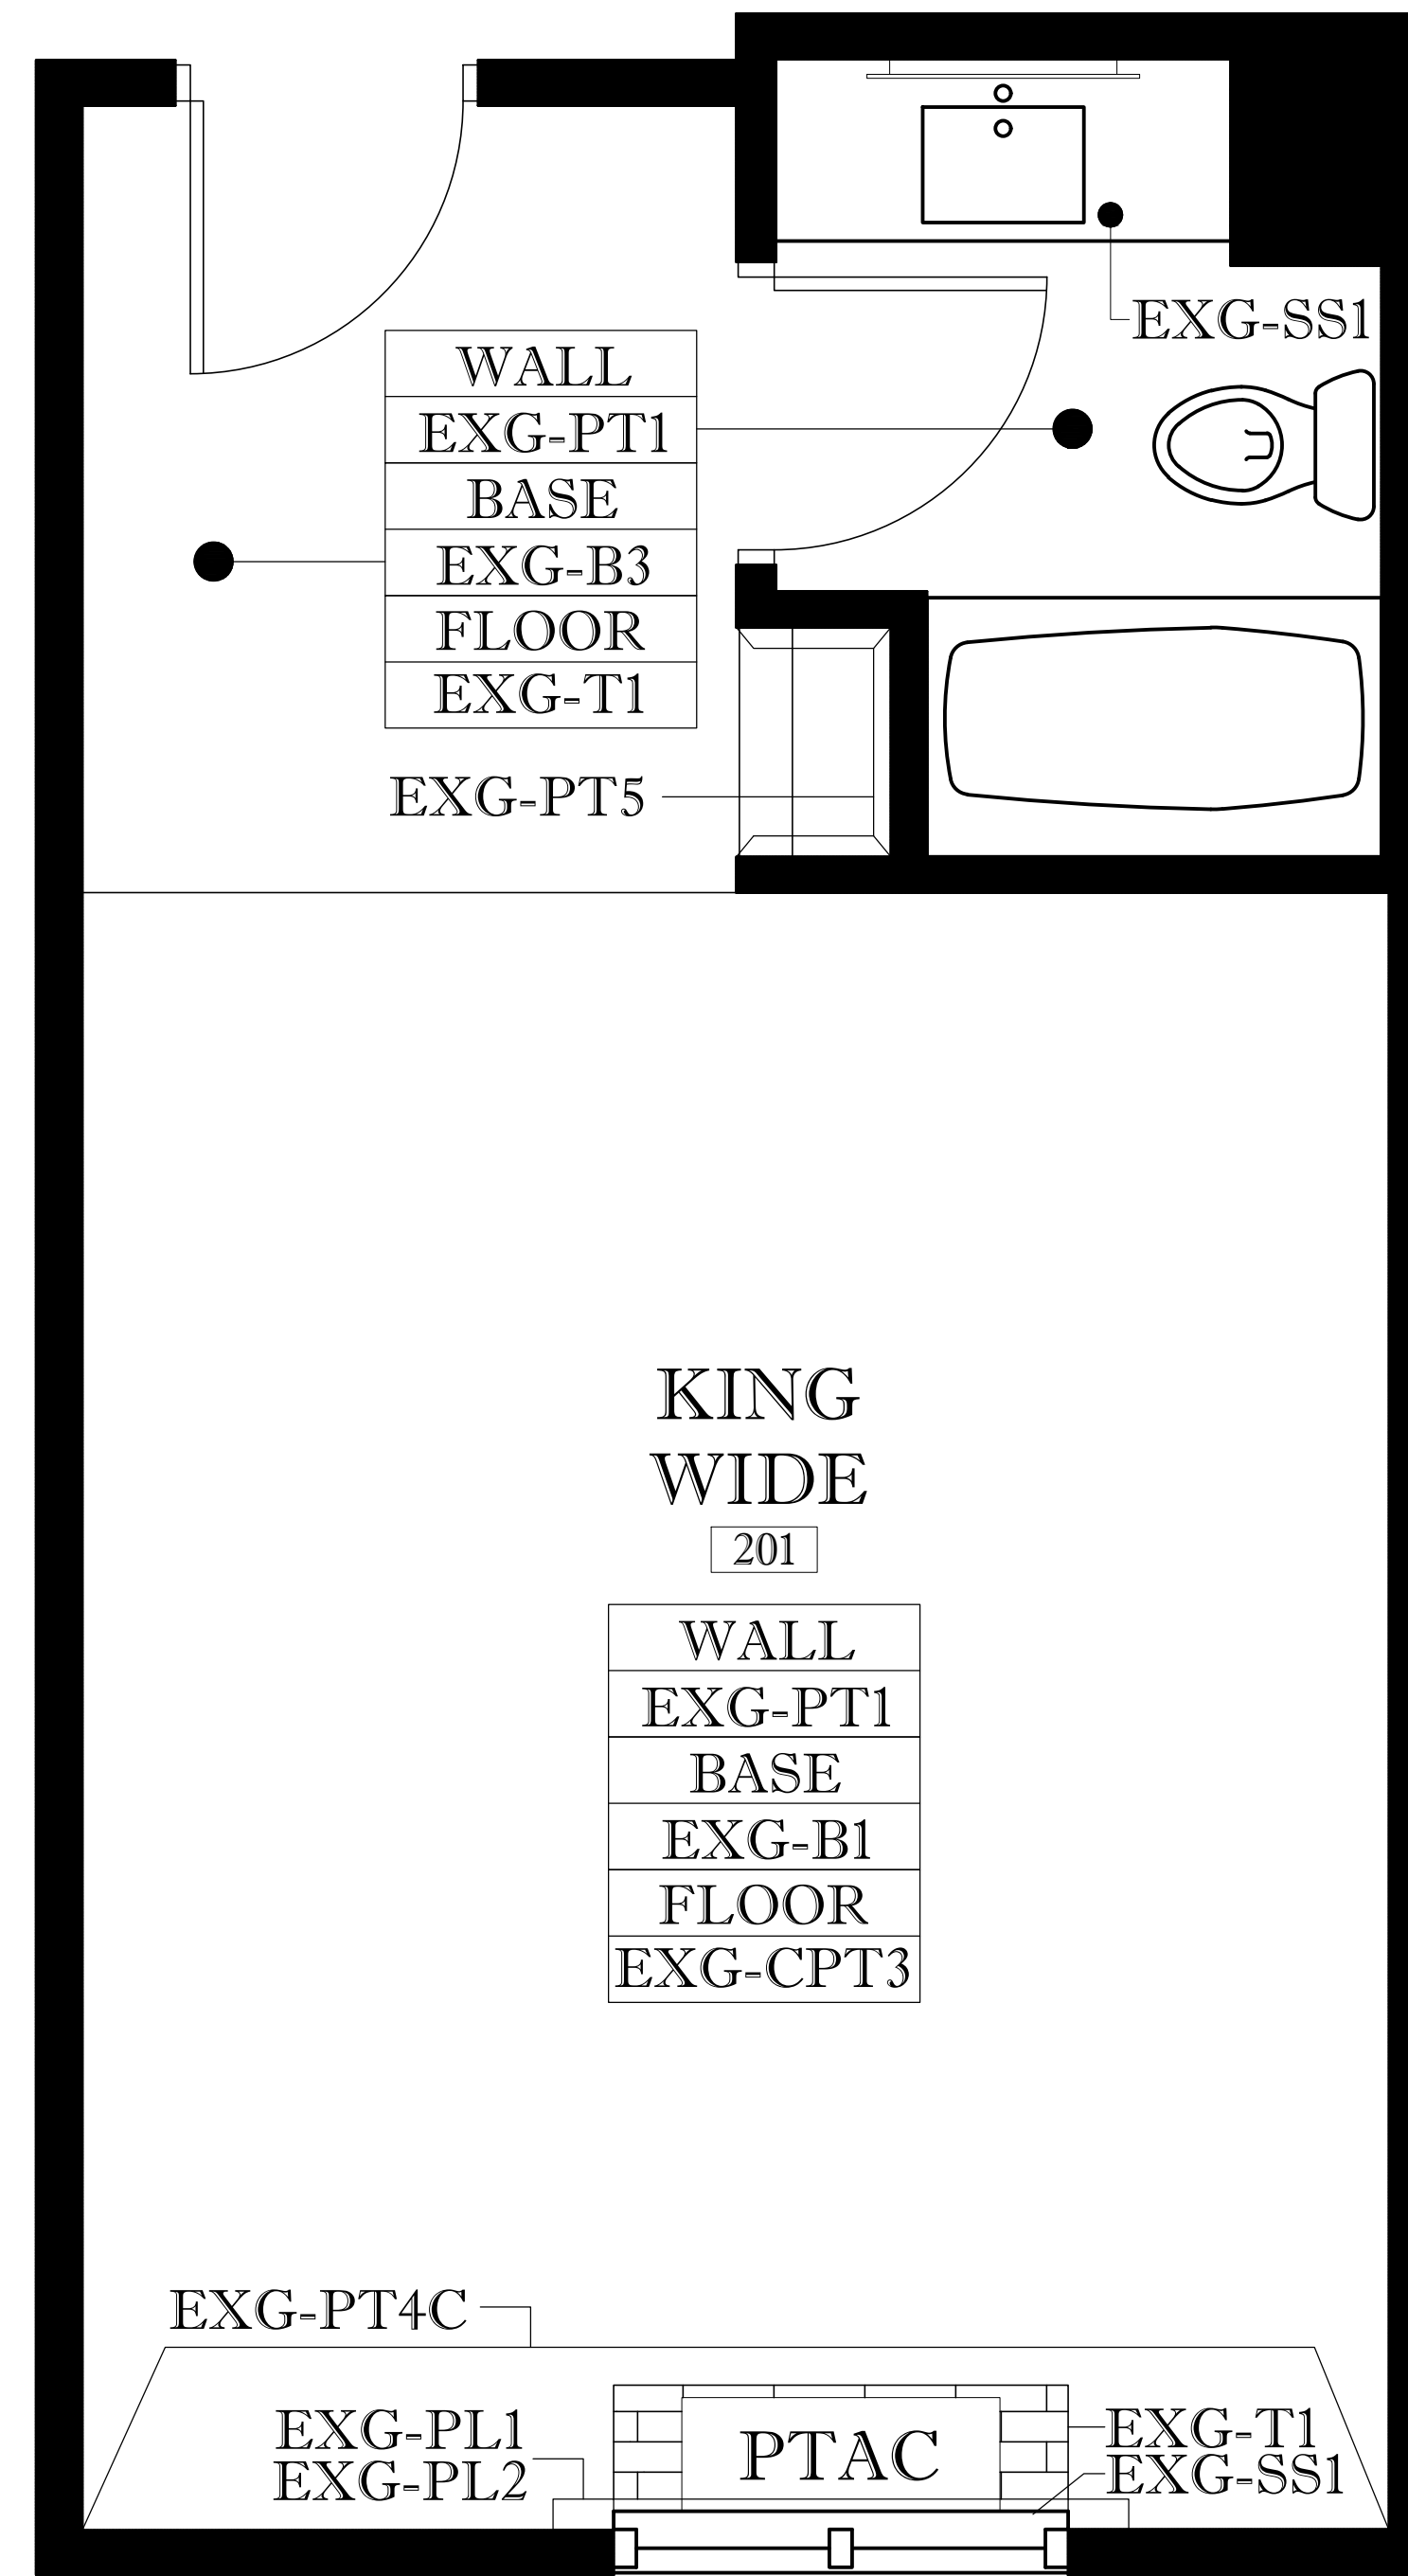

2 KING WIDE FINISH PLAN  
ROOM 201, SCALE: 1/2" = 1' - 0"

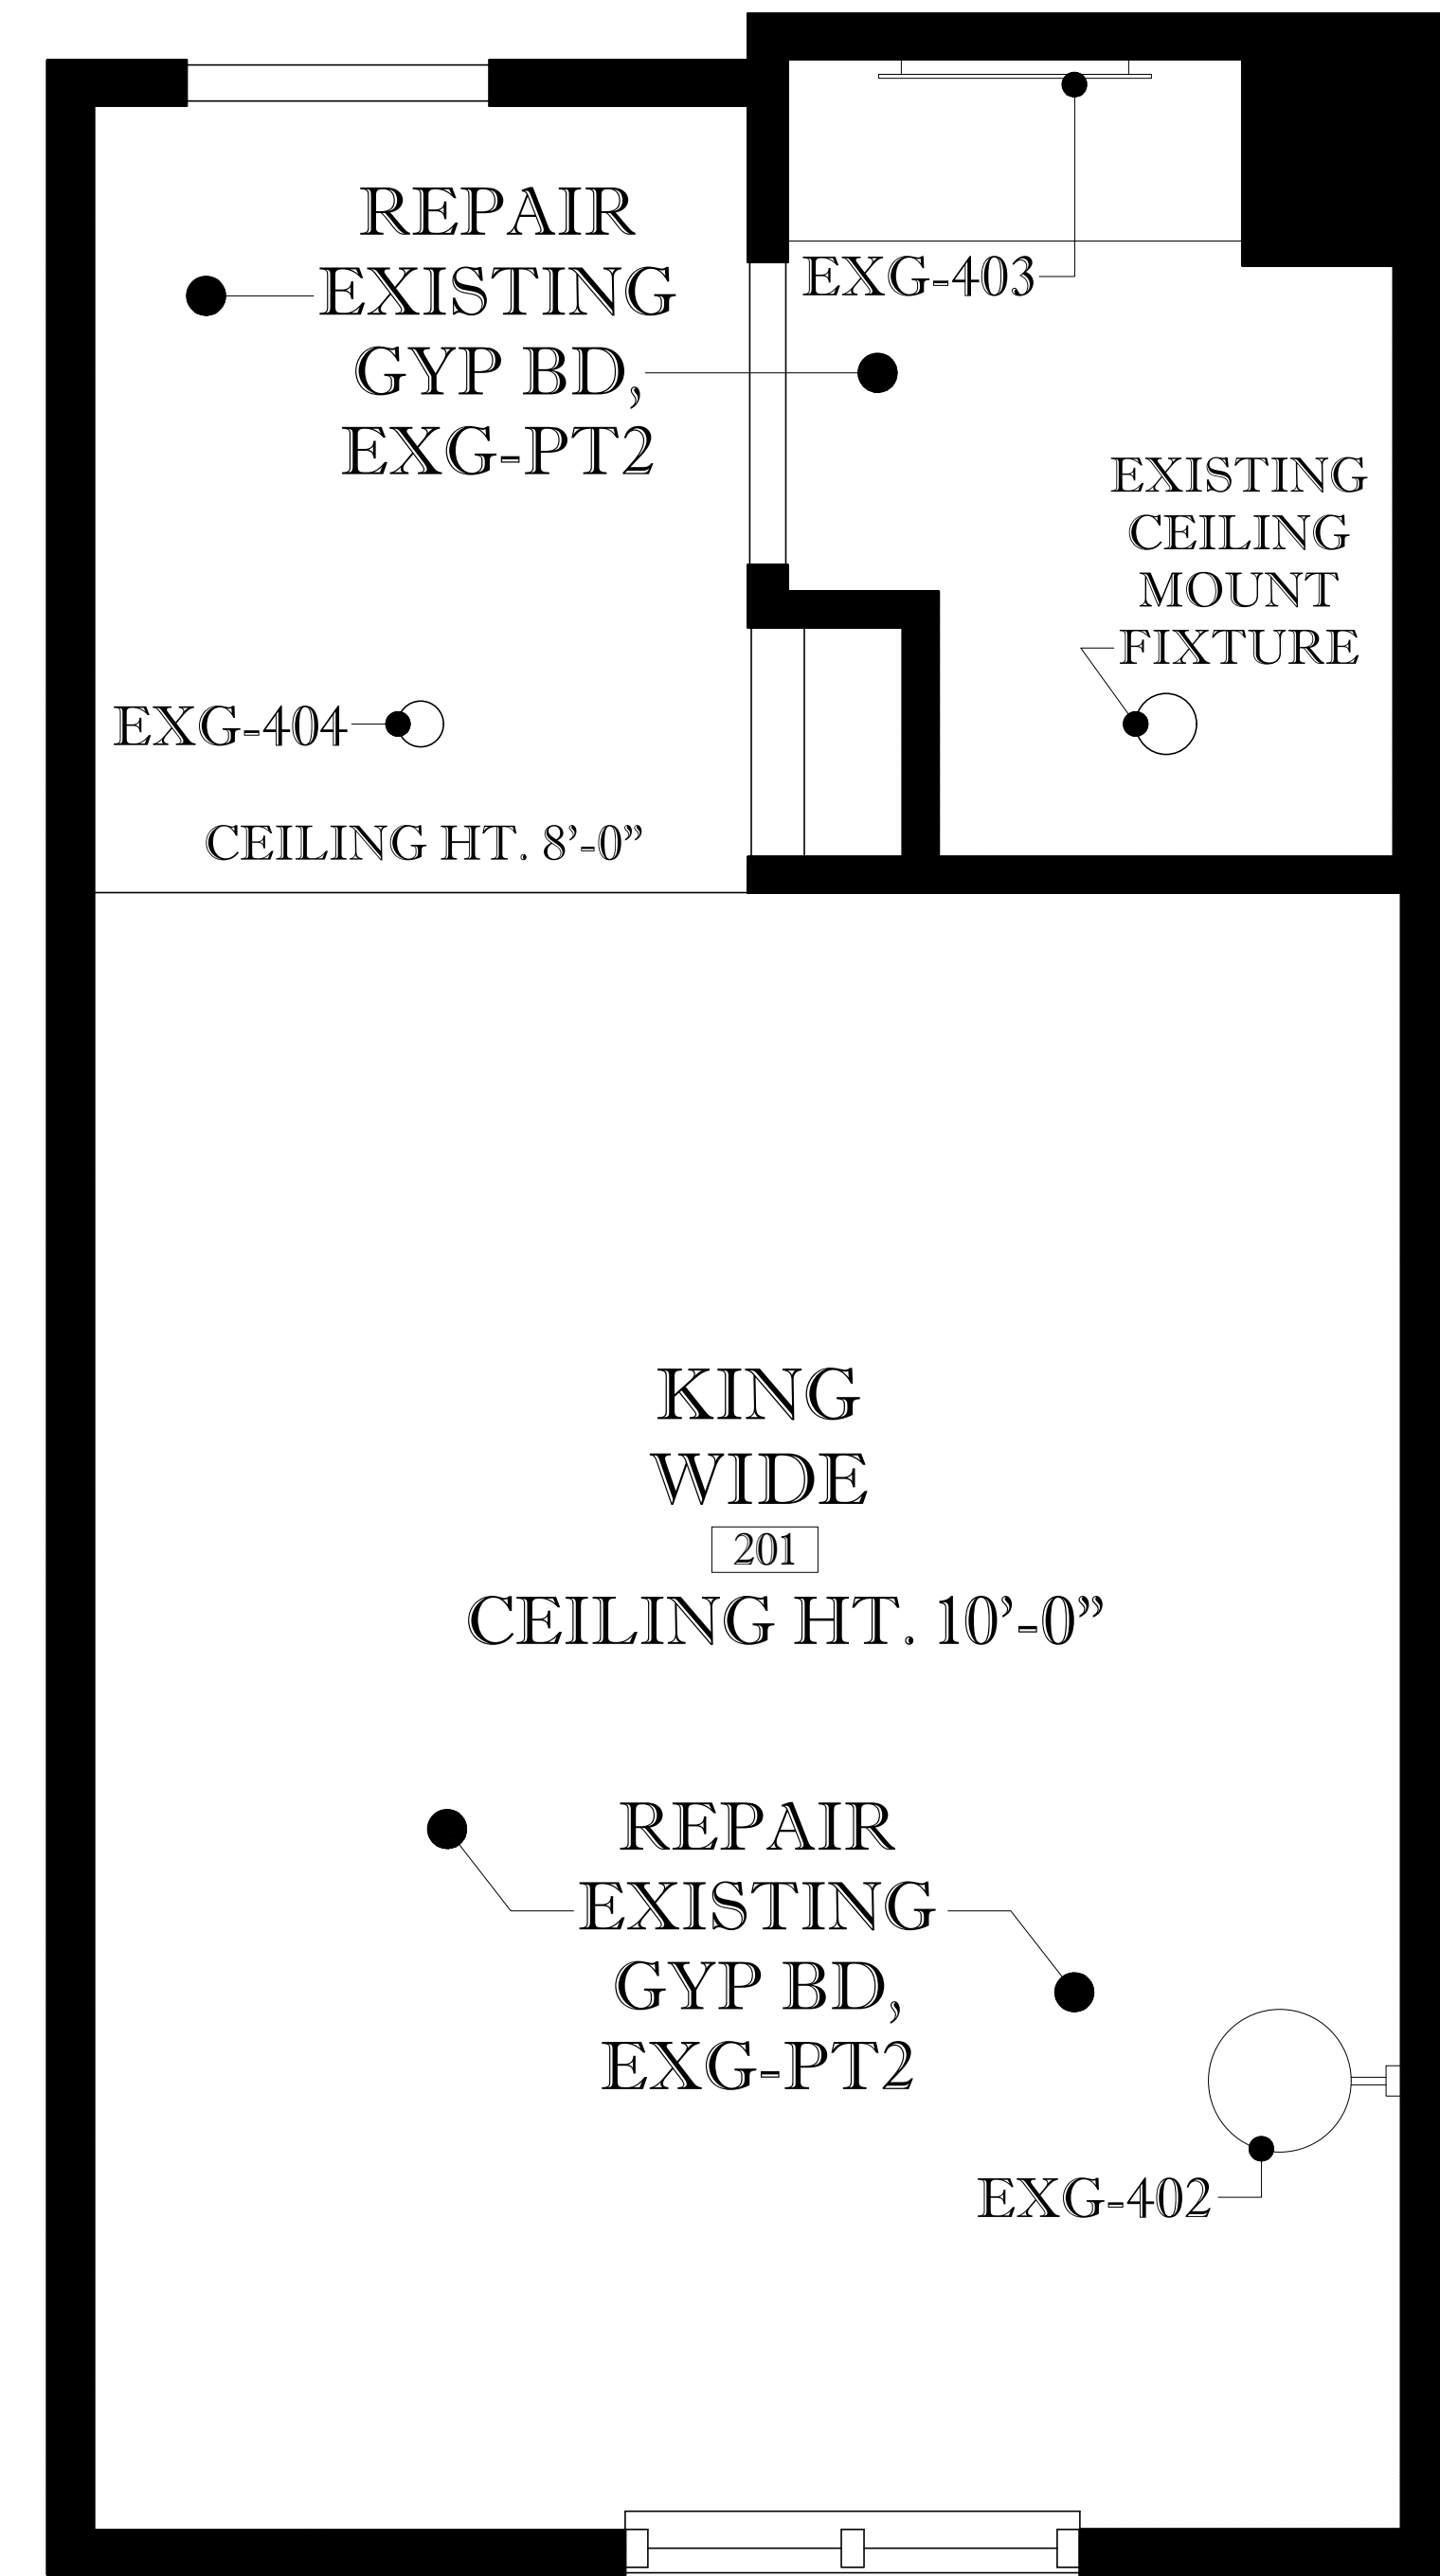

3 KING WIDE RCP  
ROOM 201, SCALE: 1/2" = 1' - 0"

NOTES:

HOLIDAY INN EXPRESS & SUITES  
STENNIS SPACE CENTER  
1001 DAUPHIN STREET PICAYUNE, MS 39466

LICENSE RENEWAL  
PROJECT: 43420  
INNCODE: PCUMS  
LOCATION: 11730

REVISIONS:	
NO#	DATE

SHEET:  
ID7.01


DRAWING:  
KING WIDE PLANS

SCALE:  
1/2" = 1'-0"


DATE: 10.07.2019  
BY: KRISTINA SCOTT




3455 S. DAIRY ASHFORD  
RD, STE 180  
HOUSTON, TX 77082

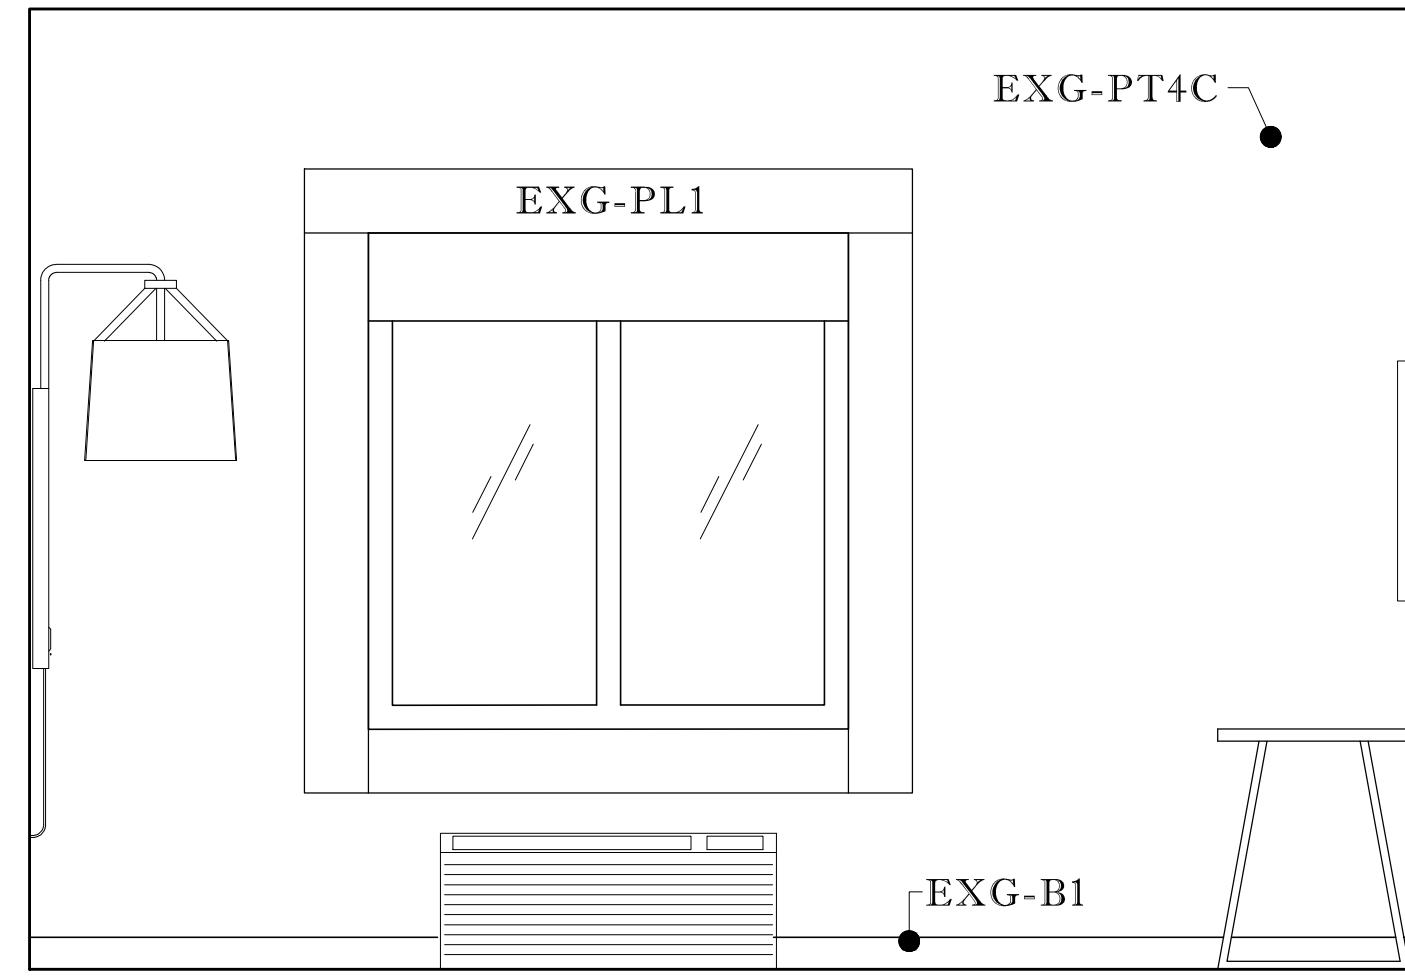


**A** WINDOW WALL ELEVATION  
ROOM 201, SCALE: 1/2" = 1' - 0"

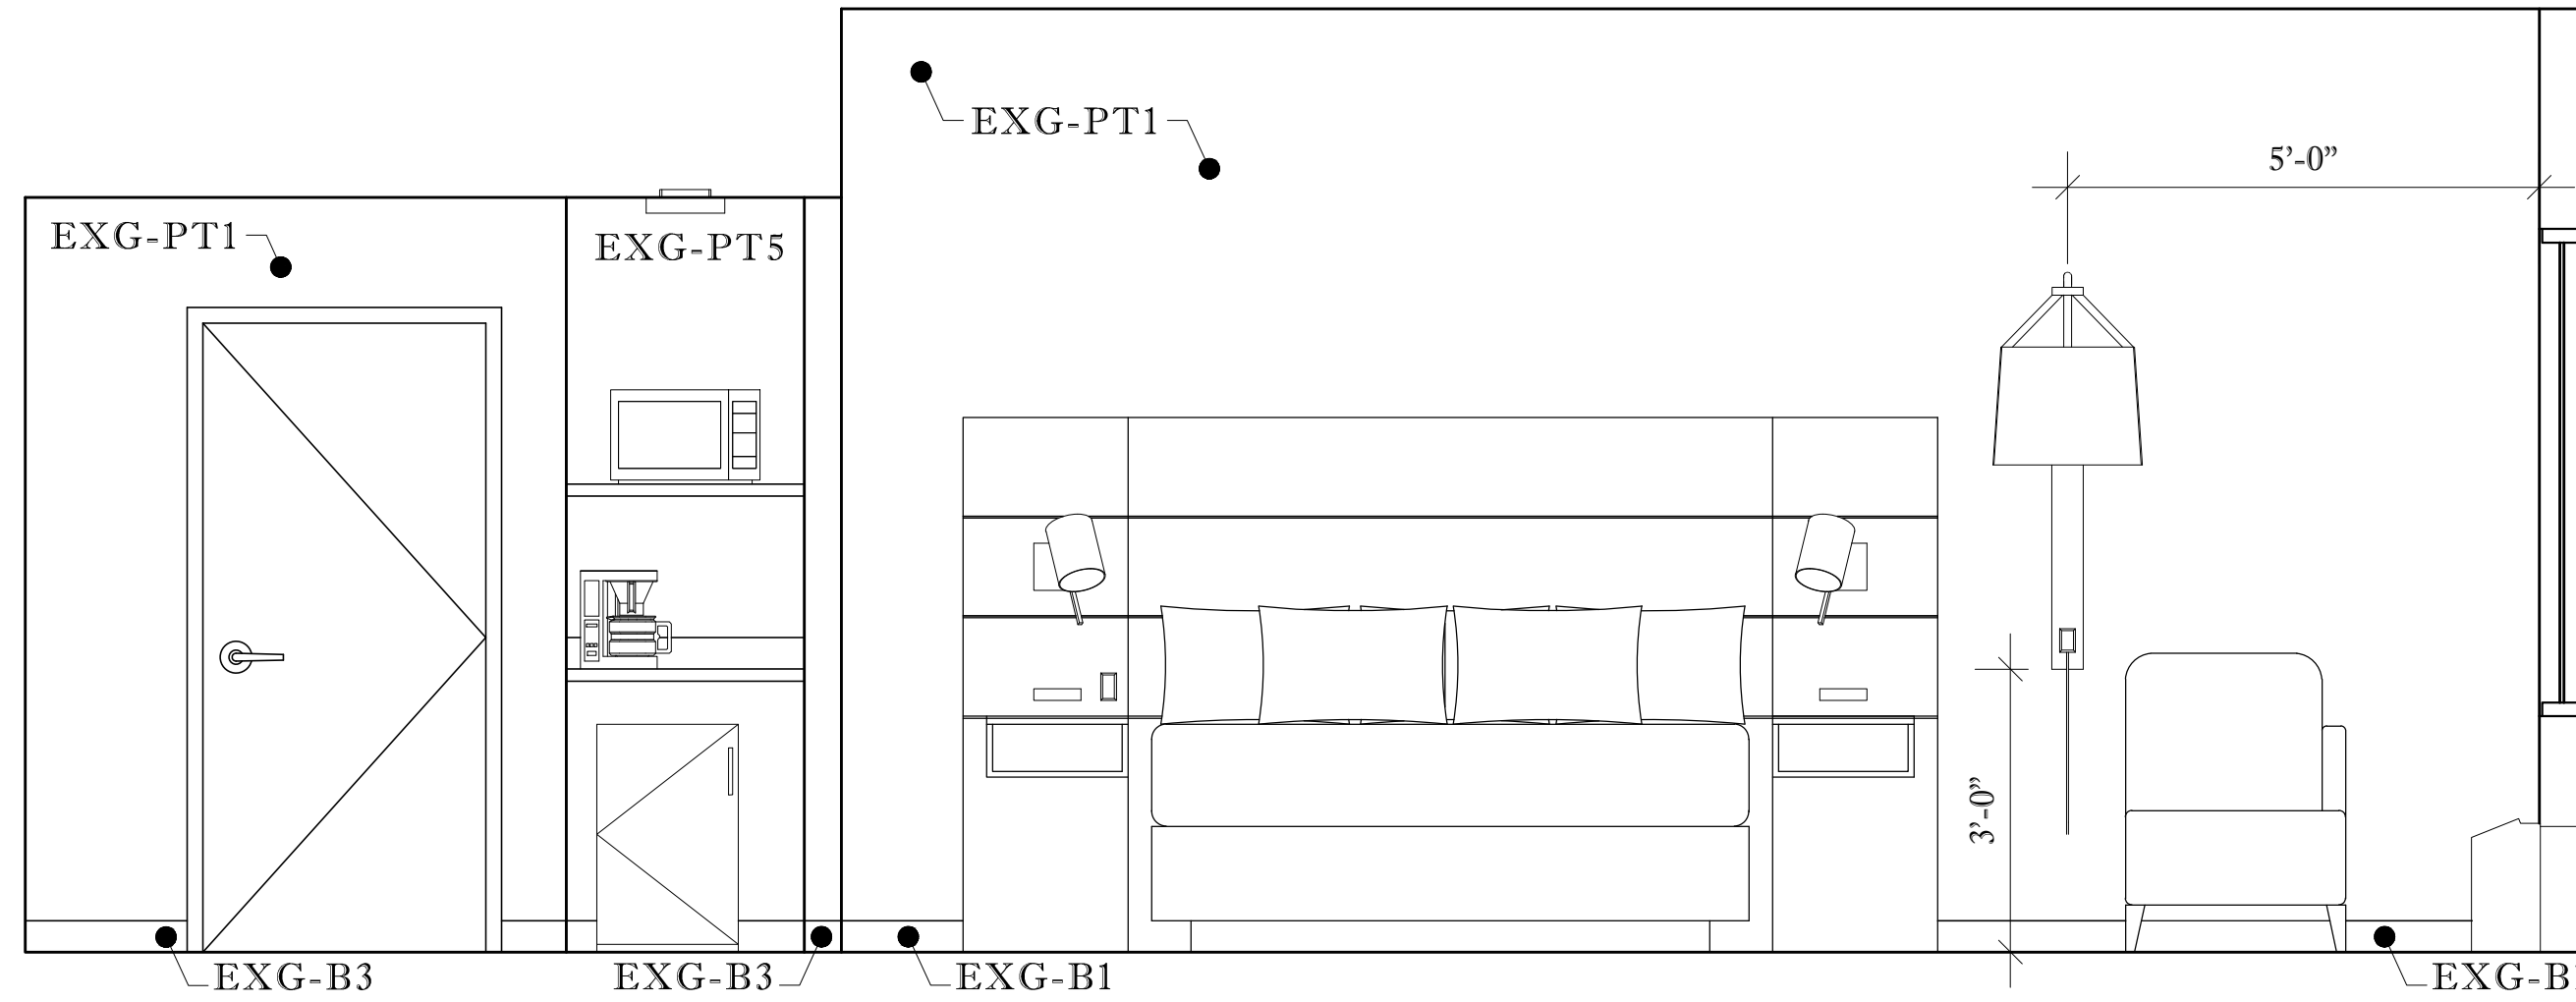


**B** HEADBOARD WALL ELEVATION  
ROOM 201, SCALE: 1/2" = 1' - 0"

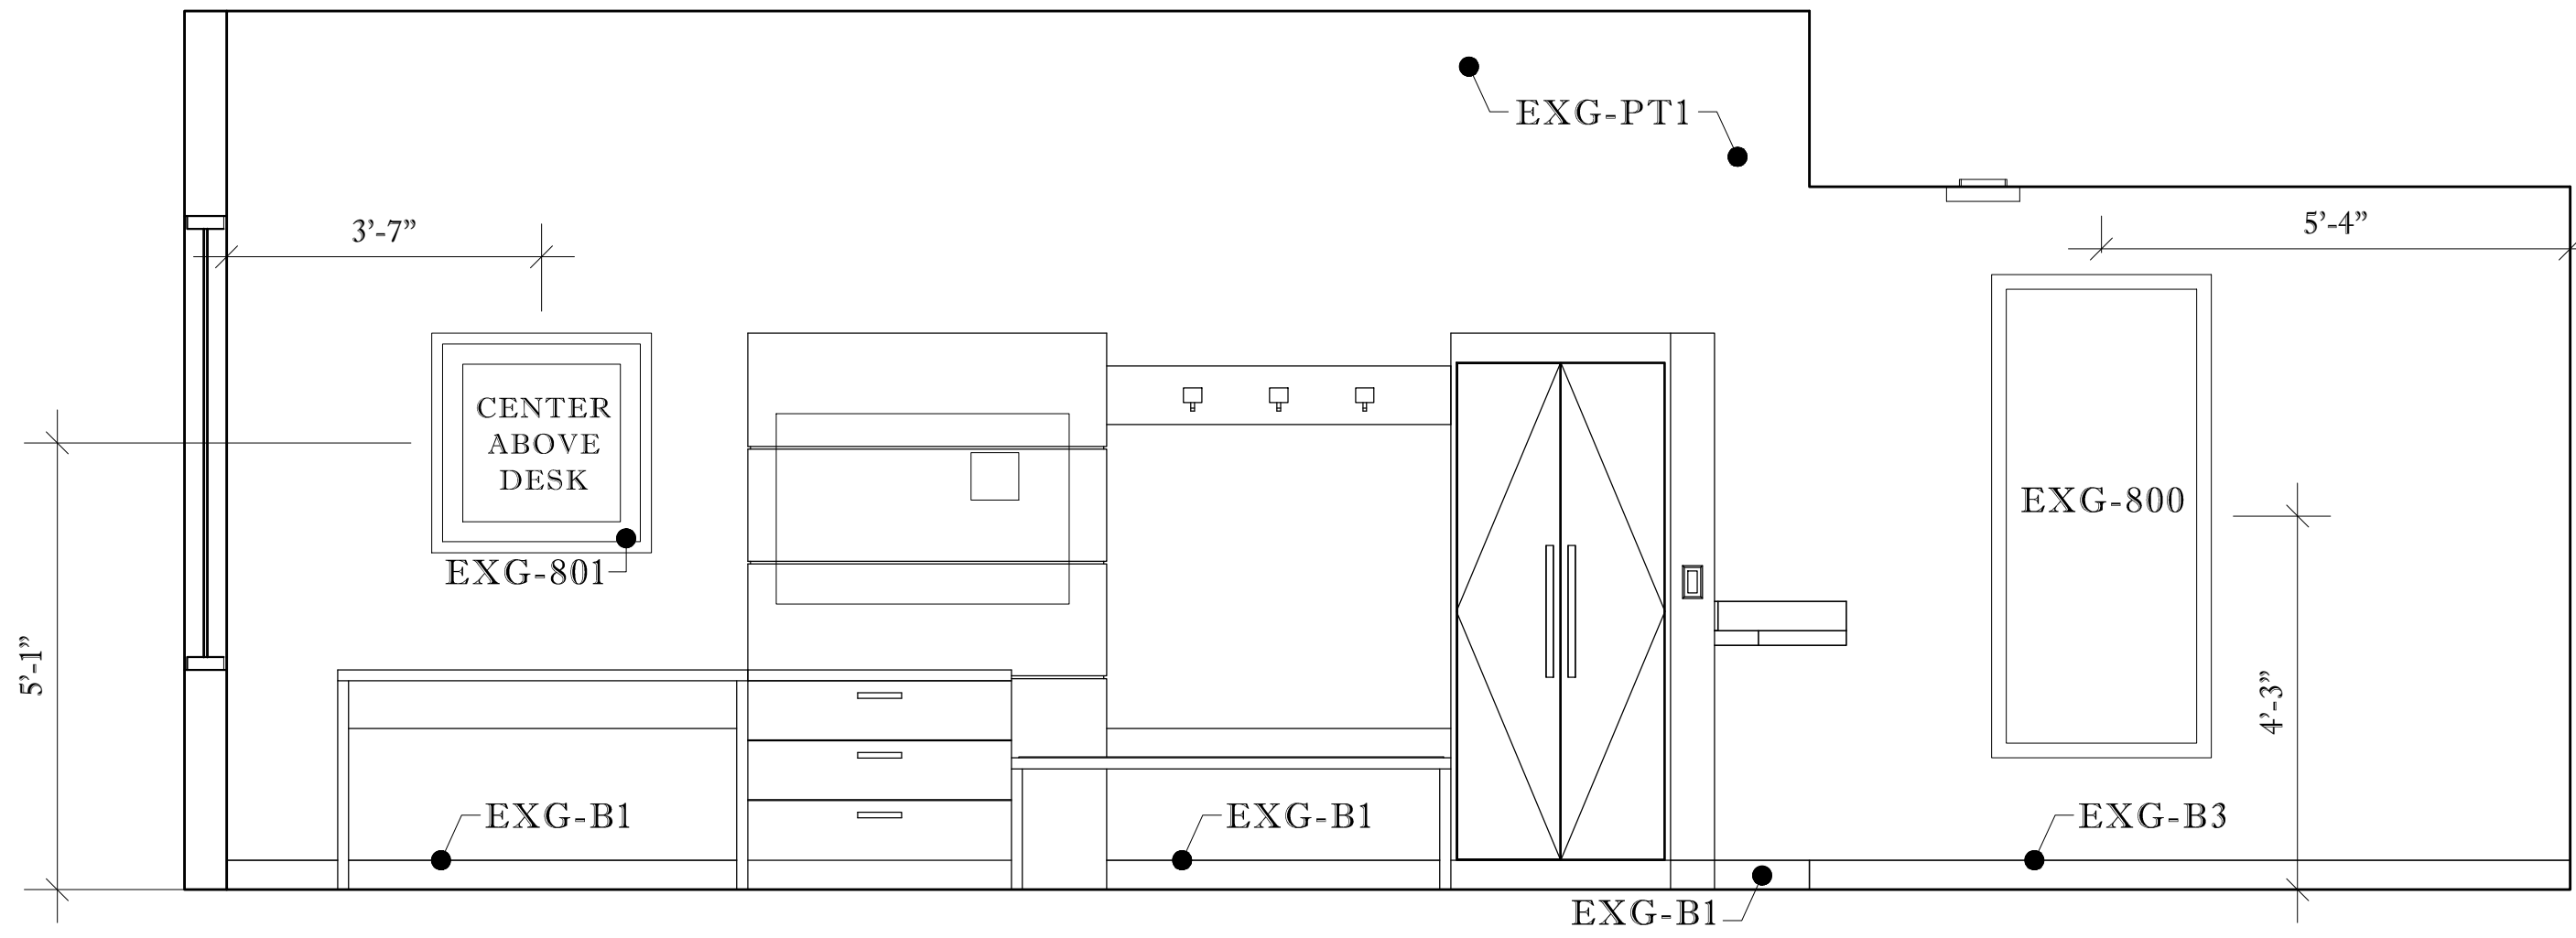


**C** TV WALL ELEVATION  
ROOM 201, SCALE: 1/2" = 1' - 0"

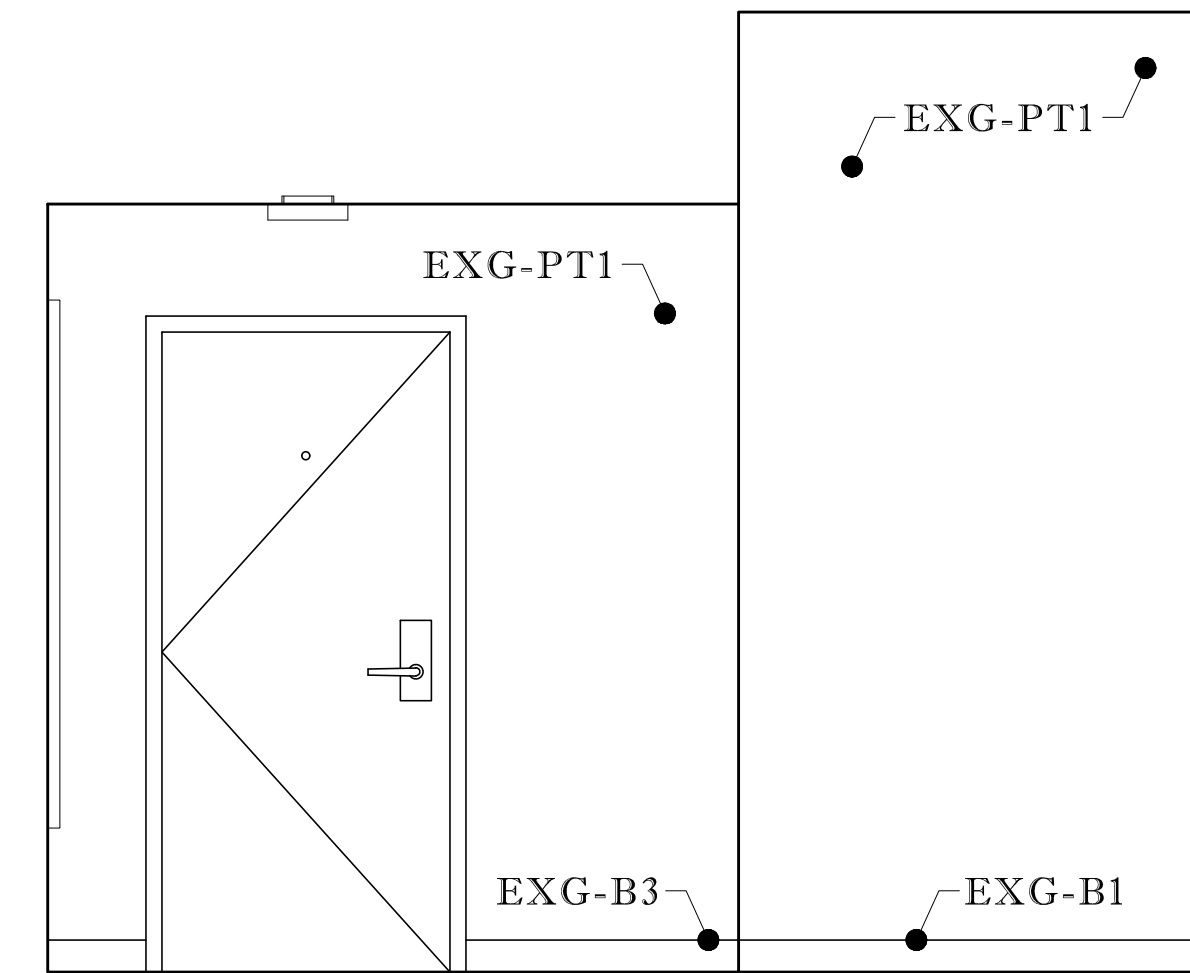


**D** ENTRY WALL ELEVATION  
ROOM 201, SCALE: 1/2" = 1' - 0"

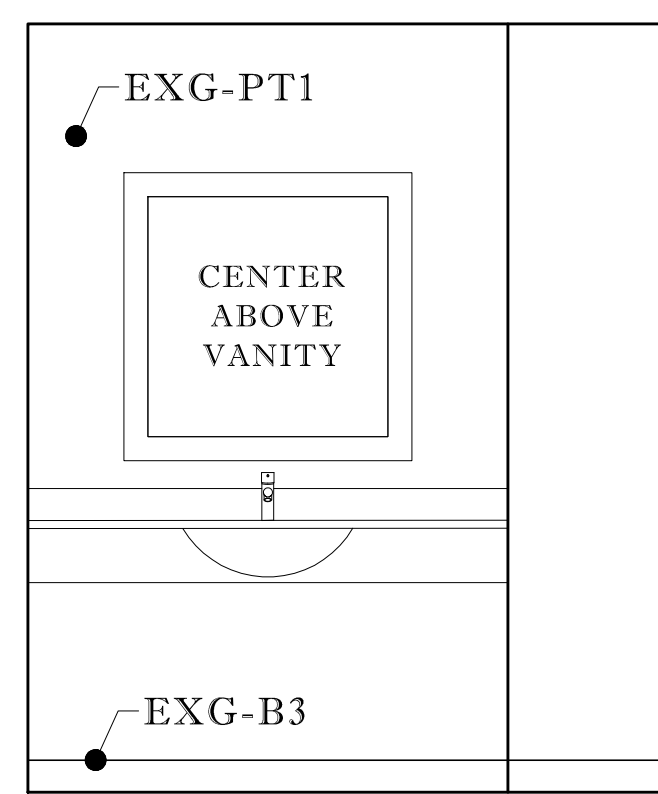


**E** VANITY WALL ELEVATION  
ROOM 201, SCALE: 1/2" = 1' - 0"

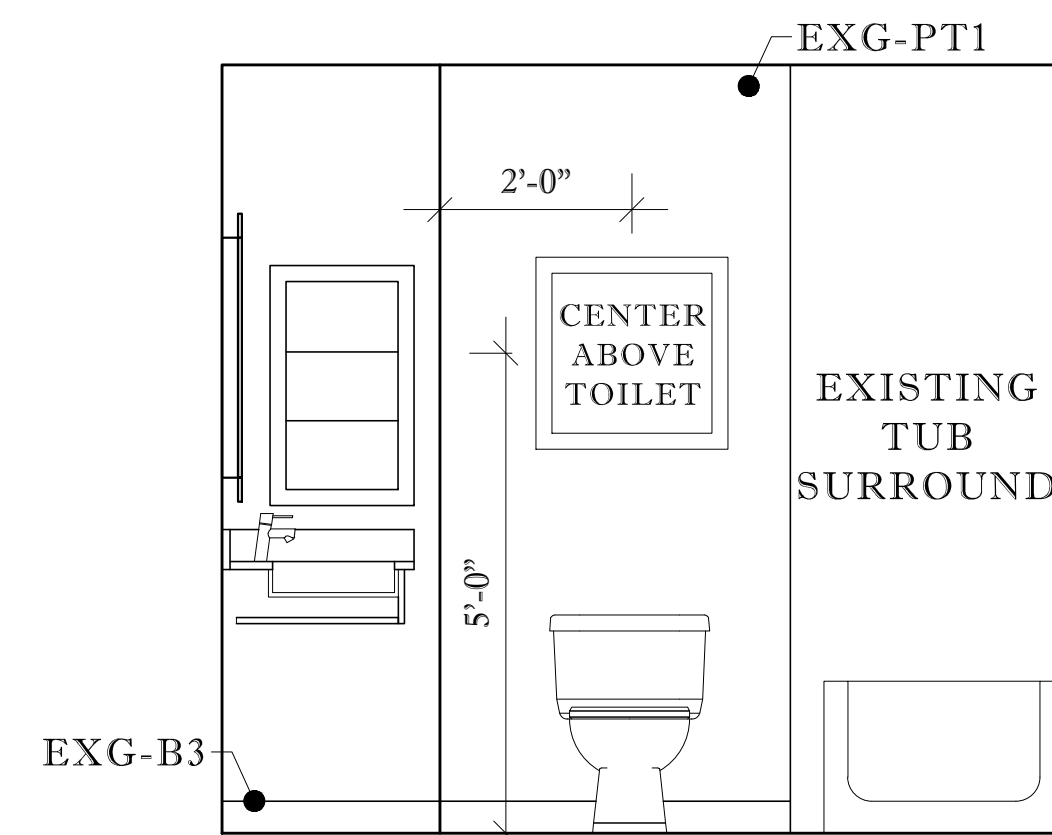

**F** ART WALL ELEVATION  
ROOM 201, SCALE: 1/2" = 1' - 0"

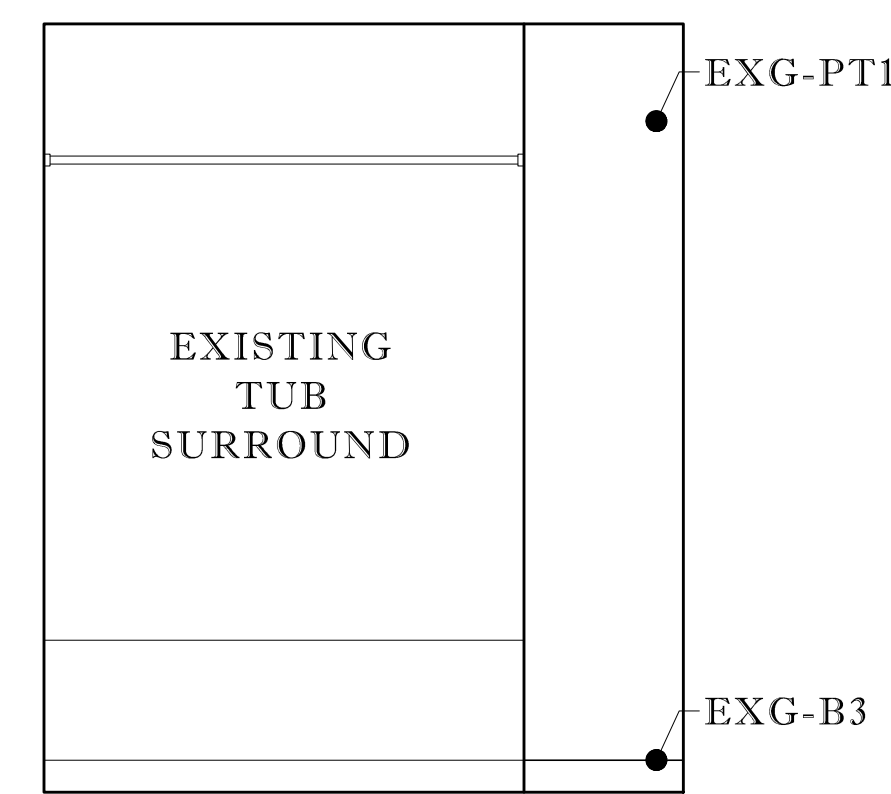

**G** SHOWER WALL ELEVATION  
ROOM 201, SCALE: 1/2" = 1' - 0"

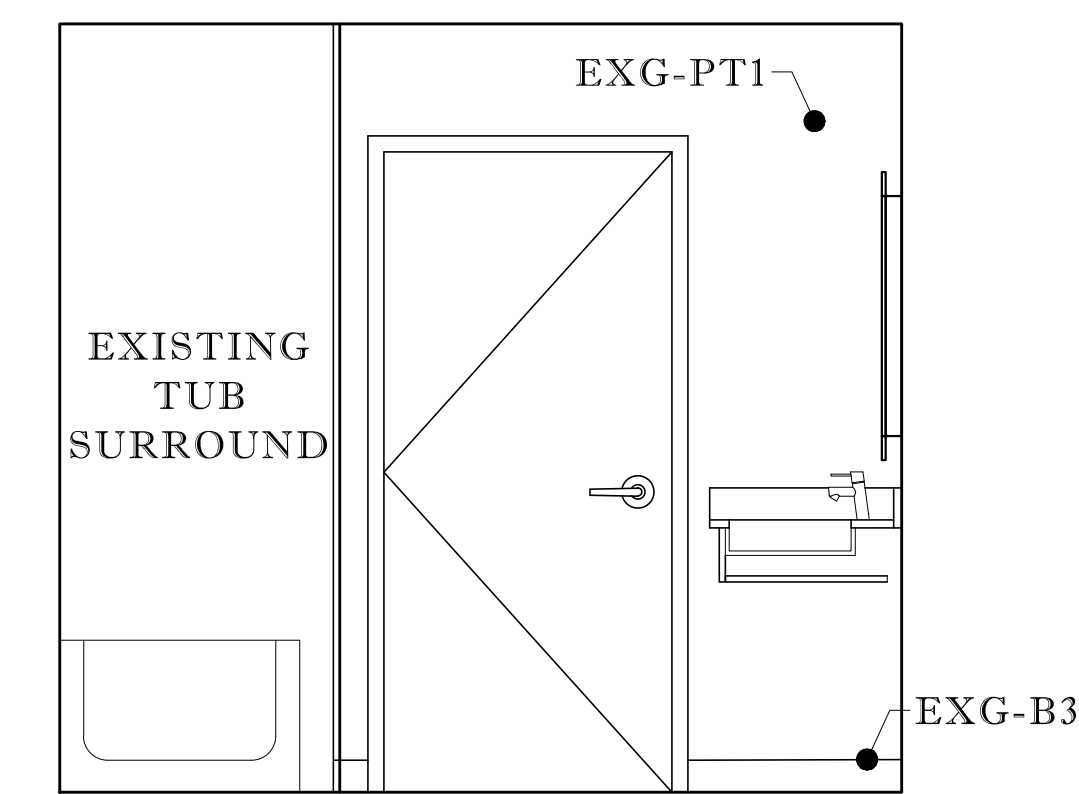

**H** ENTRY WALL ELEVATION  
ROOM 201, SCALE: 1/2" = 1' - 0"

NOTES:

**HOLIDAY INN EXPRESS & SUITES**  
STENNIS SPACE CENTER  
1001 DAUPHIN STREET PICAYUNE, MS 39466

LICENSE RENEWAL  
PROJECT: 43420  
INNCODE: PCUMS  
LOCATION: 11730

REVISIONS:	
NO#	DATE

SHEET:  
ID7.02


DRAWING:  
KING WIDE ELEV.

SCALE:  
1/2" = 1'-0"


DATE: 10.07.2019  
BY: KRISTINA SCOTT




3455 S. DAIRY ASHFORD  
RD. STE 180  
HOUSTON, TX 77082

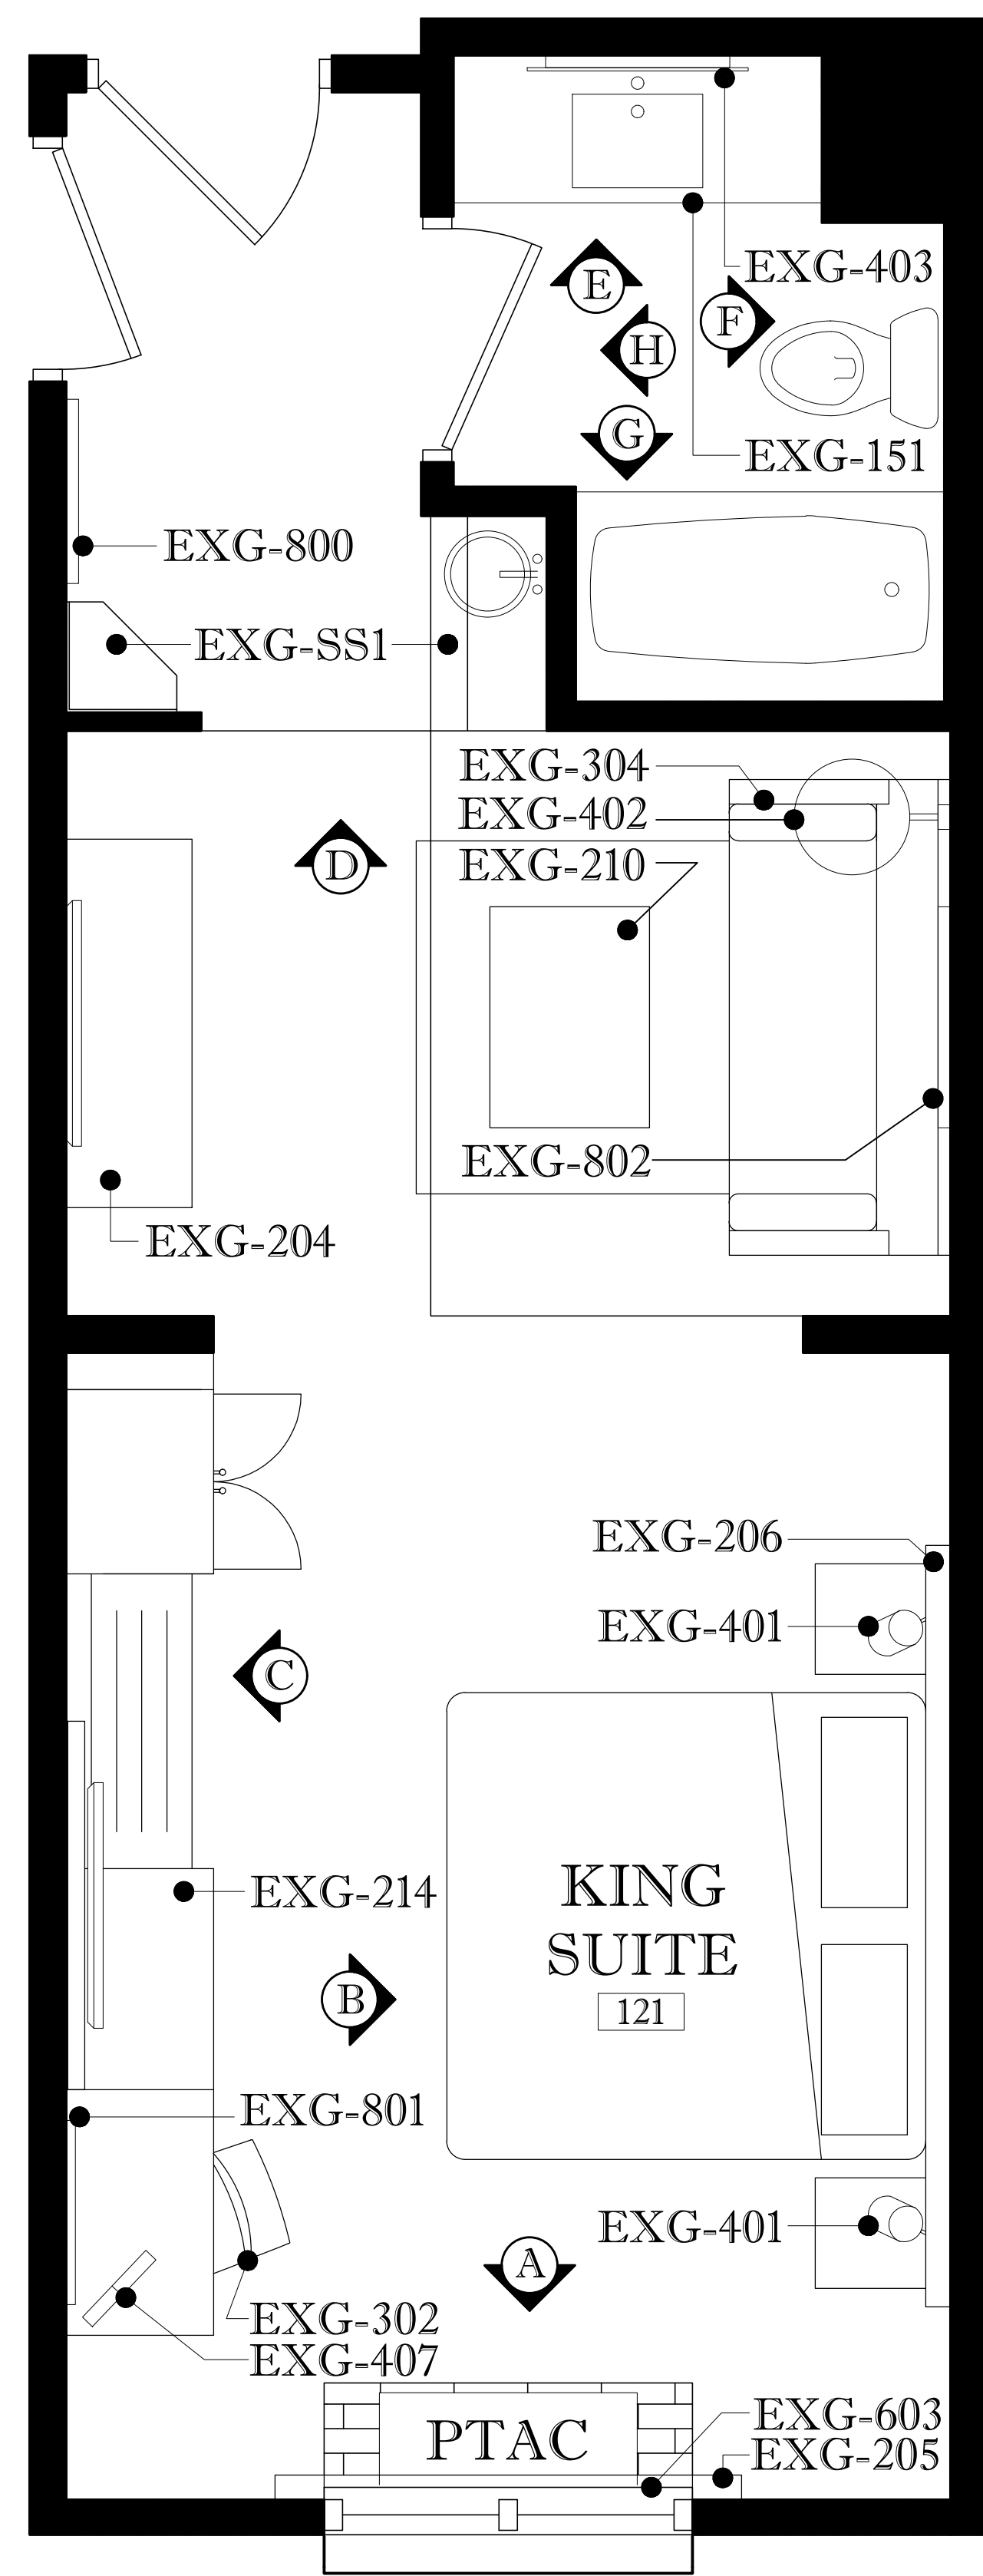

1 KING SUITE FF&E PLAN  
ROOM 121, SCALE: 1/2" = 1' - 0"

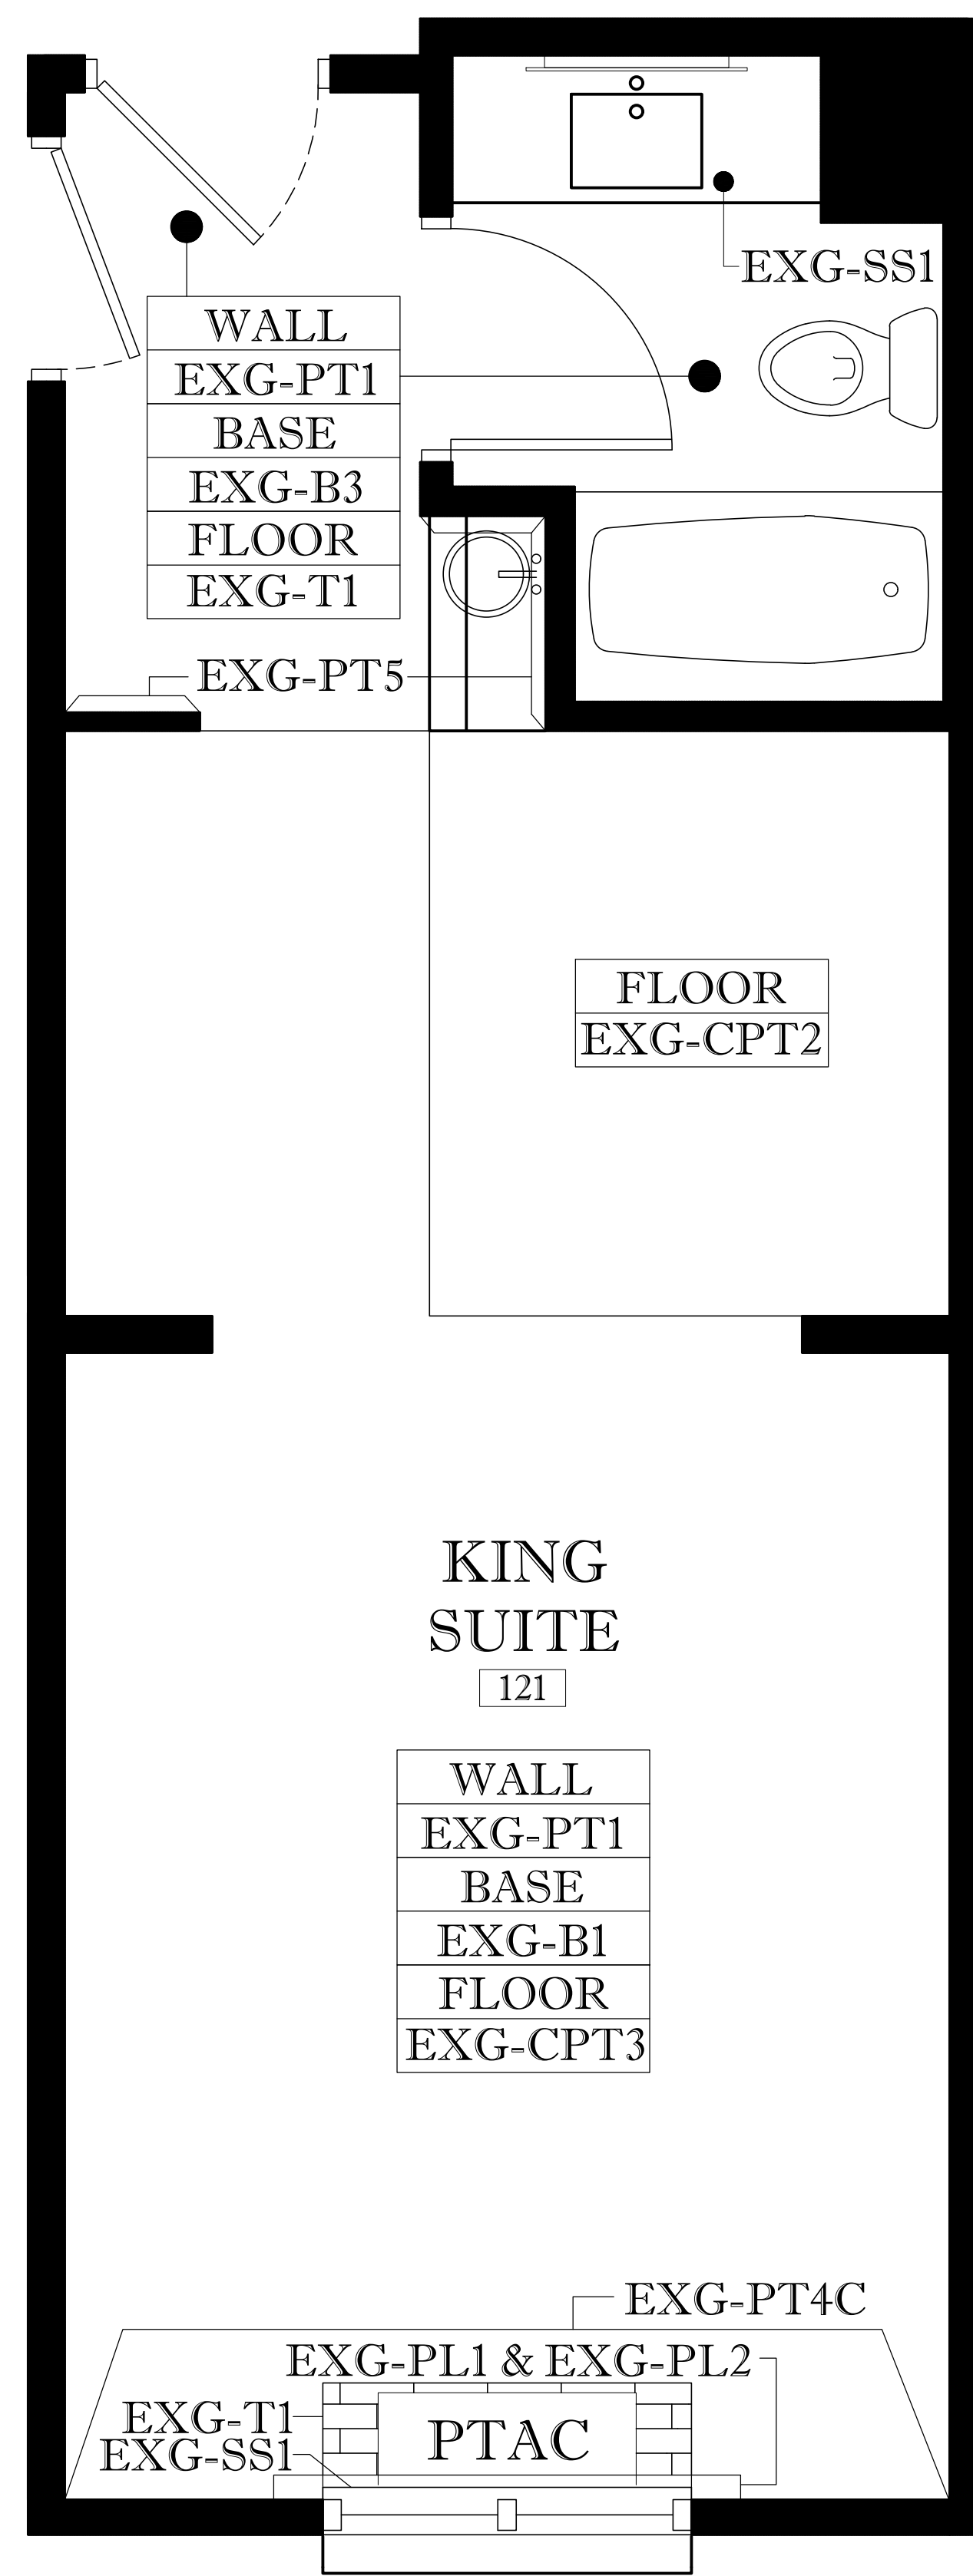

2 KING SUITE FINISH PLAN  
ROOM 121, SCALE: 1/2" = 1' - 0"

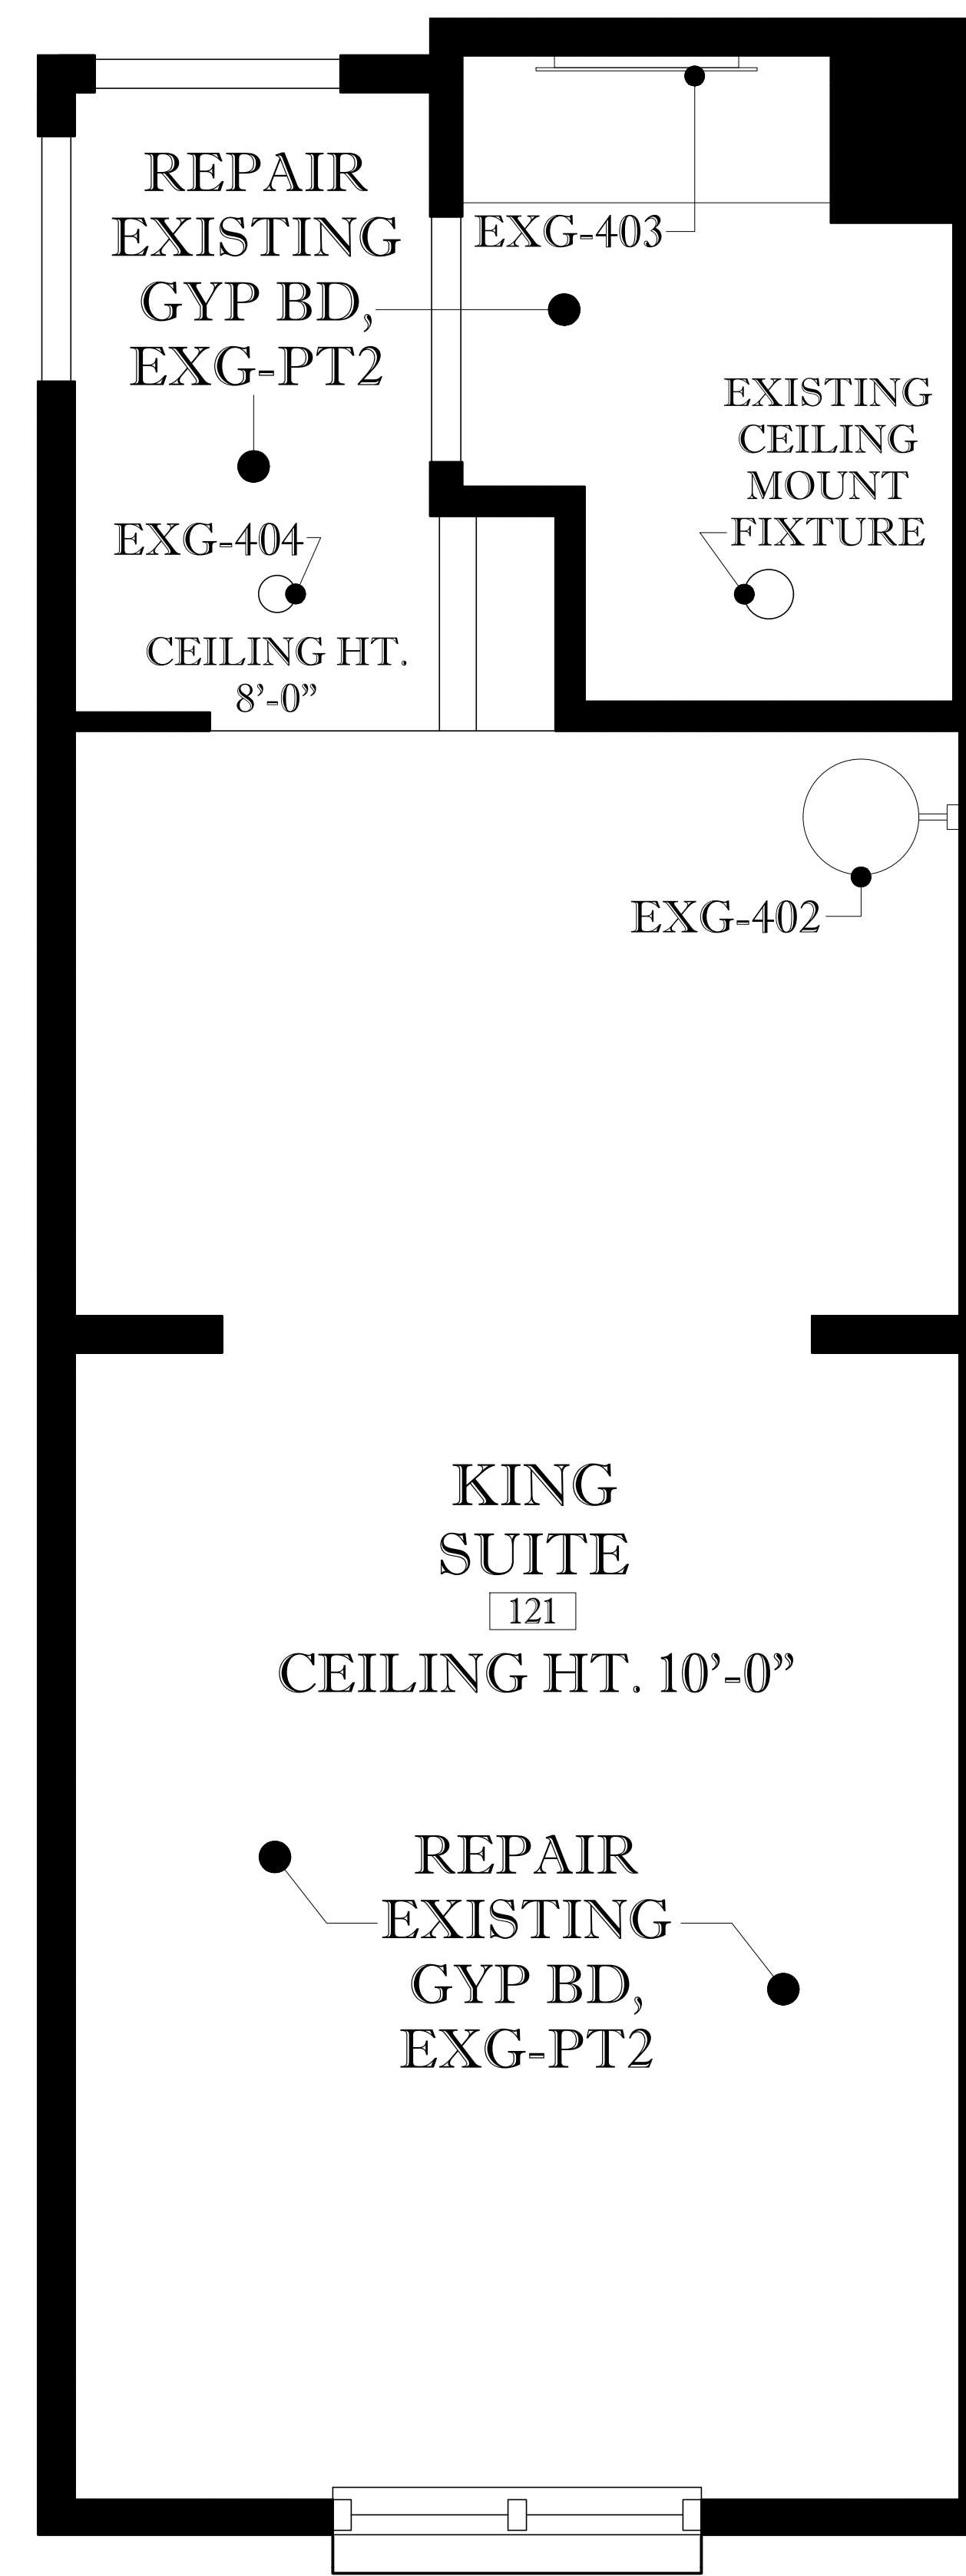

3 KING SUITE RCP  
ROOM 121, SCALE: 1/2" = 1' - 0"

NOTES:

HOLIDAY INN EXPRESS & SUITES  
STENNIS SPACE CENTER  
1001 DAUPHIN STREET PICAYUNE, MS 39466

LICENSE RENEWAL  
PROJECT: 43420  
INNCODE: PCUMS  
LOCATION: 11730

REVISIONS:


NO#	DATE

SHEET:  
IDB.01

DRAWING:  
KING SUITE PLANS


SCALE:  
1/2" = 1'-0"

DATE: 10.07.2019  
BY: KRISTINA SCOTT

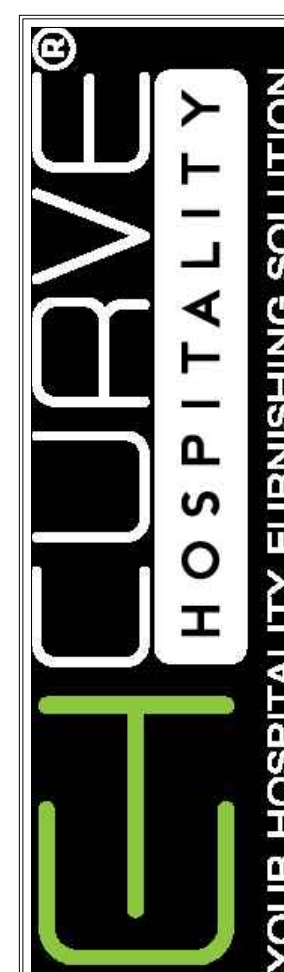


3455 S. DAIRY ASHFORD  
RD. STE 180  
HOUSTON, TX 77082


NOTES:

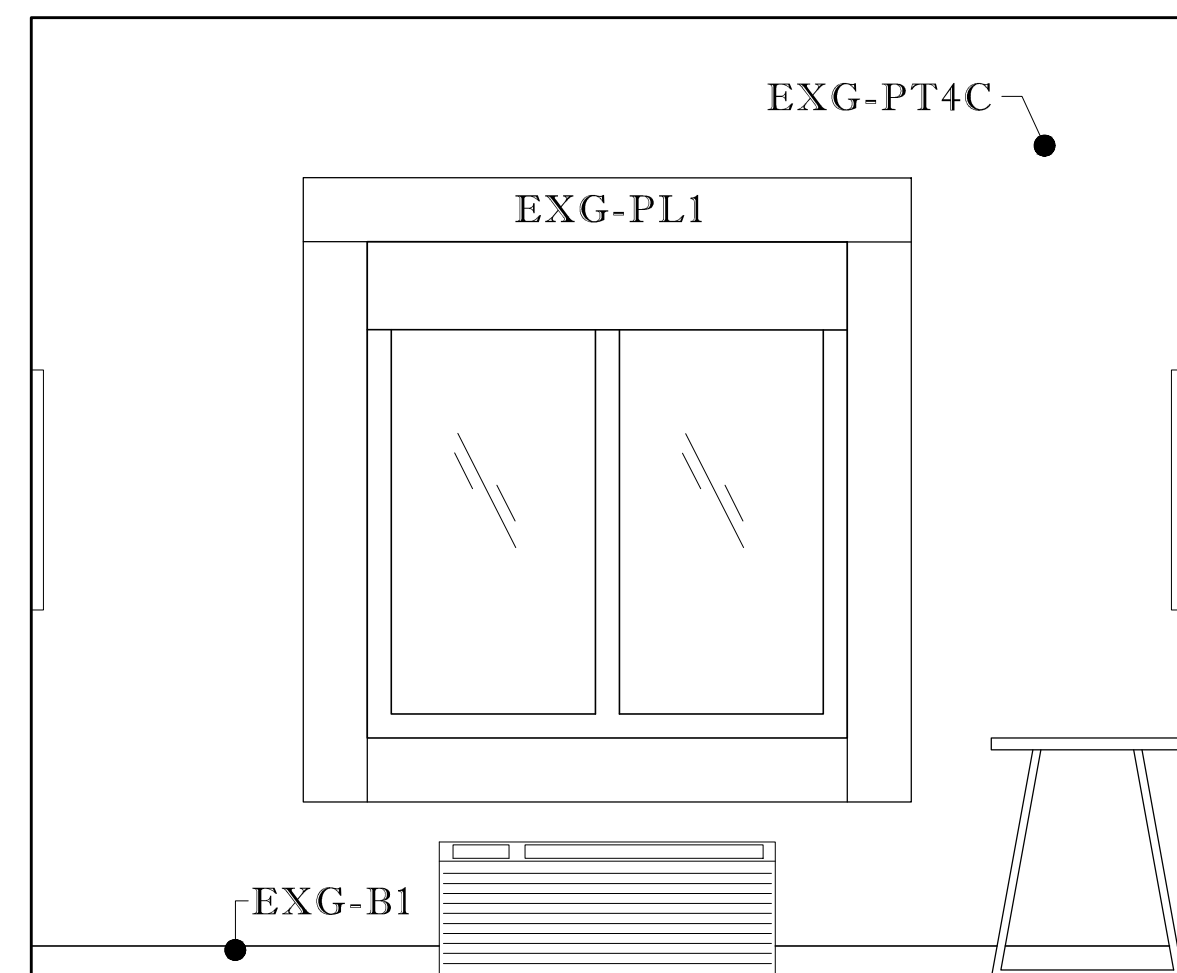


**A WINDOW WALL ELEVATION**  
ROOM 121, SCALE: 1/2" = 1' - 0"

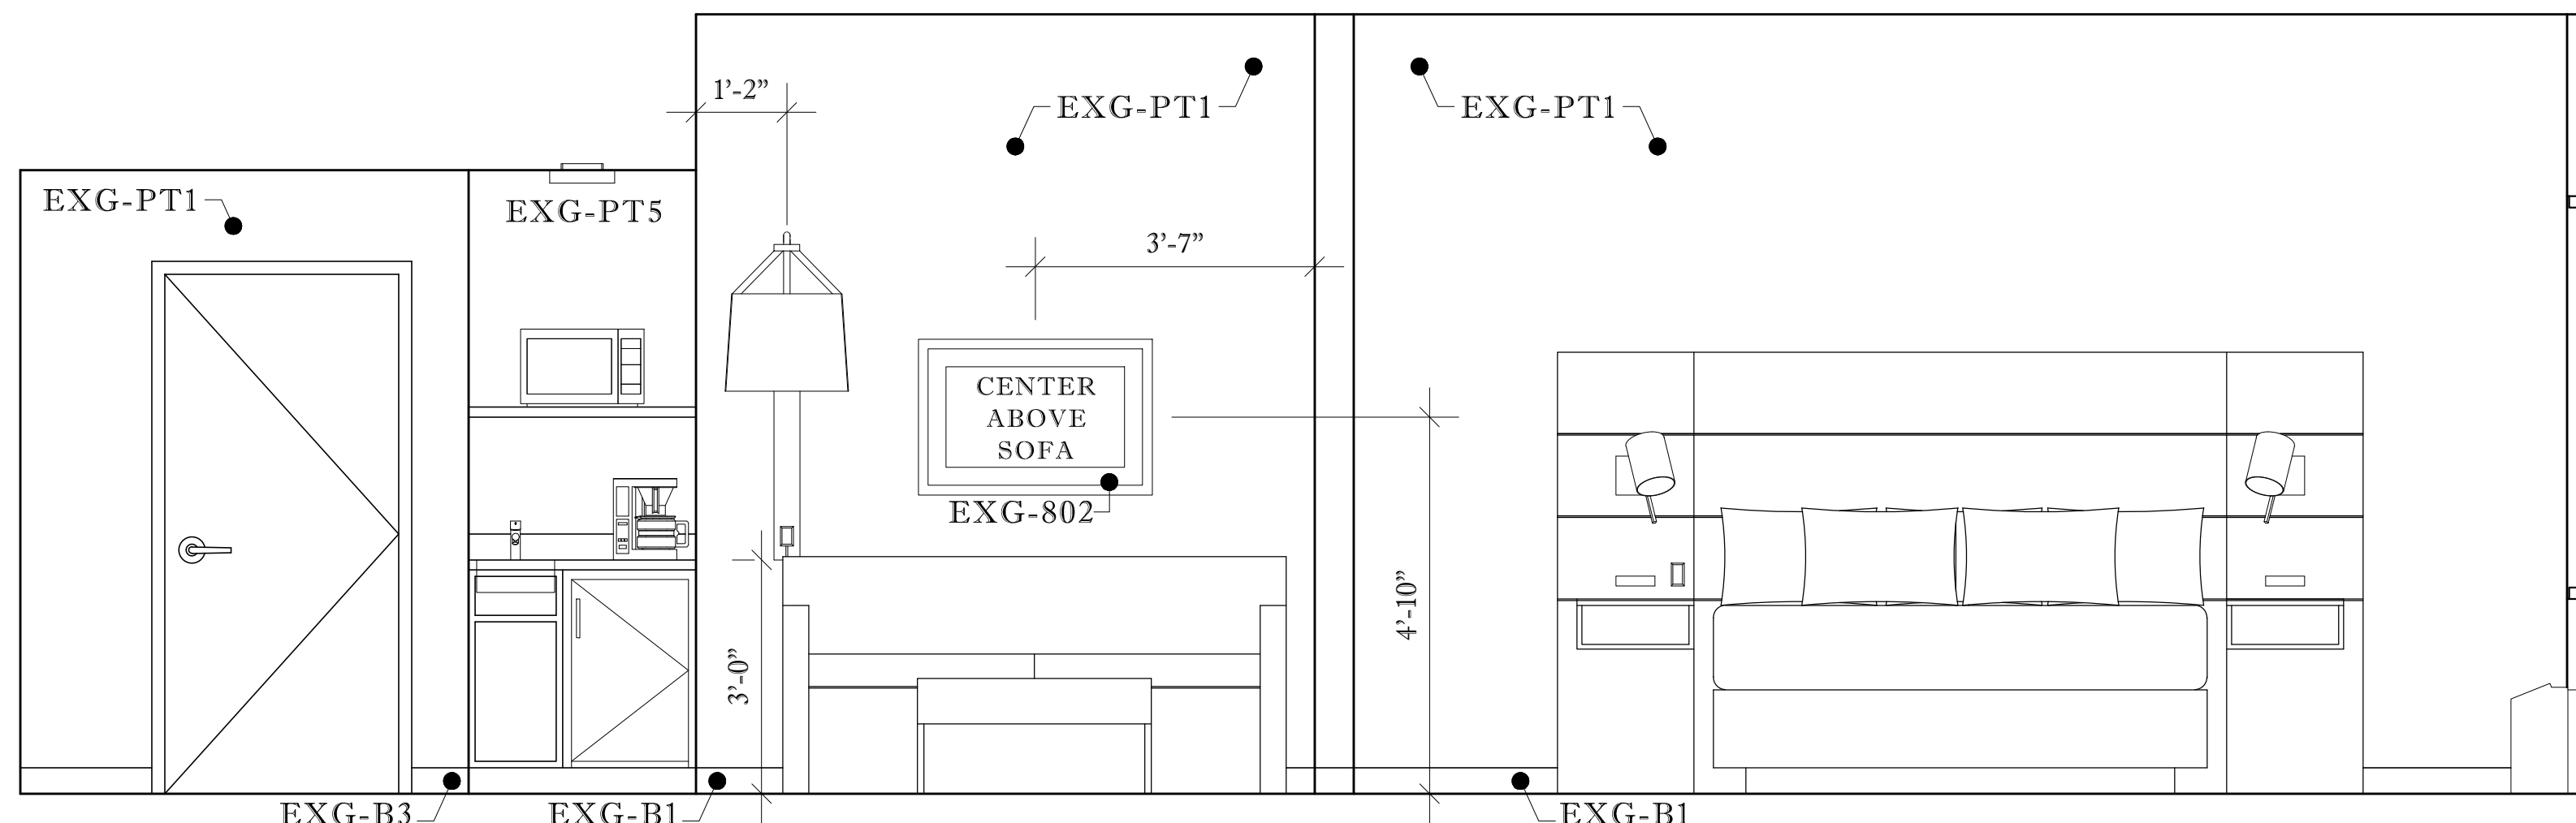


**B HEADBOARD WALL ELEVATION**  
ROOM 121, SCALE: 1/2" = 1' - 0"

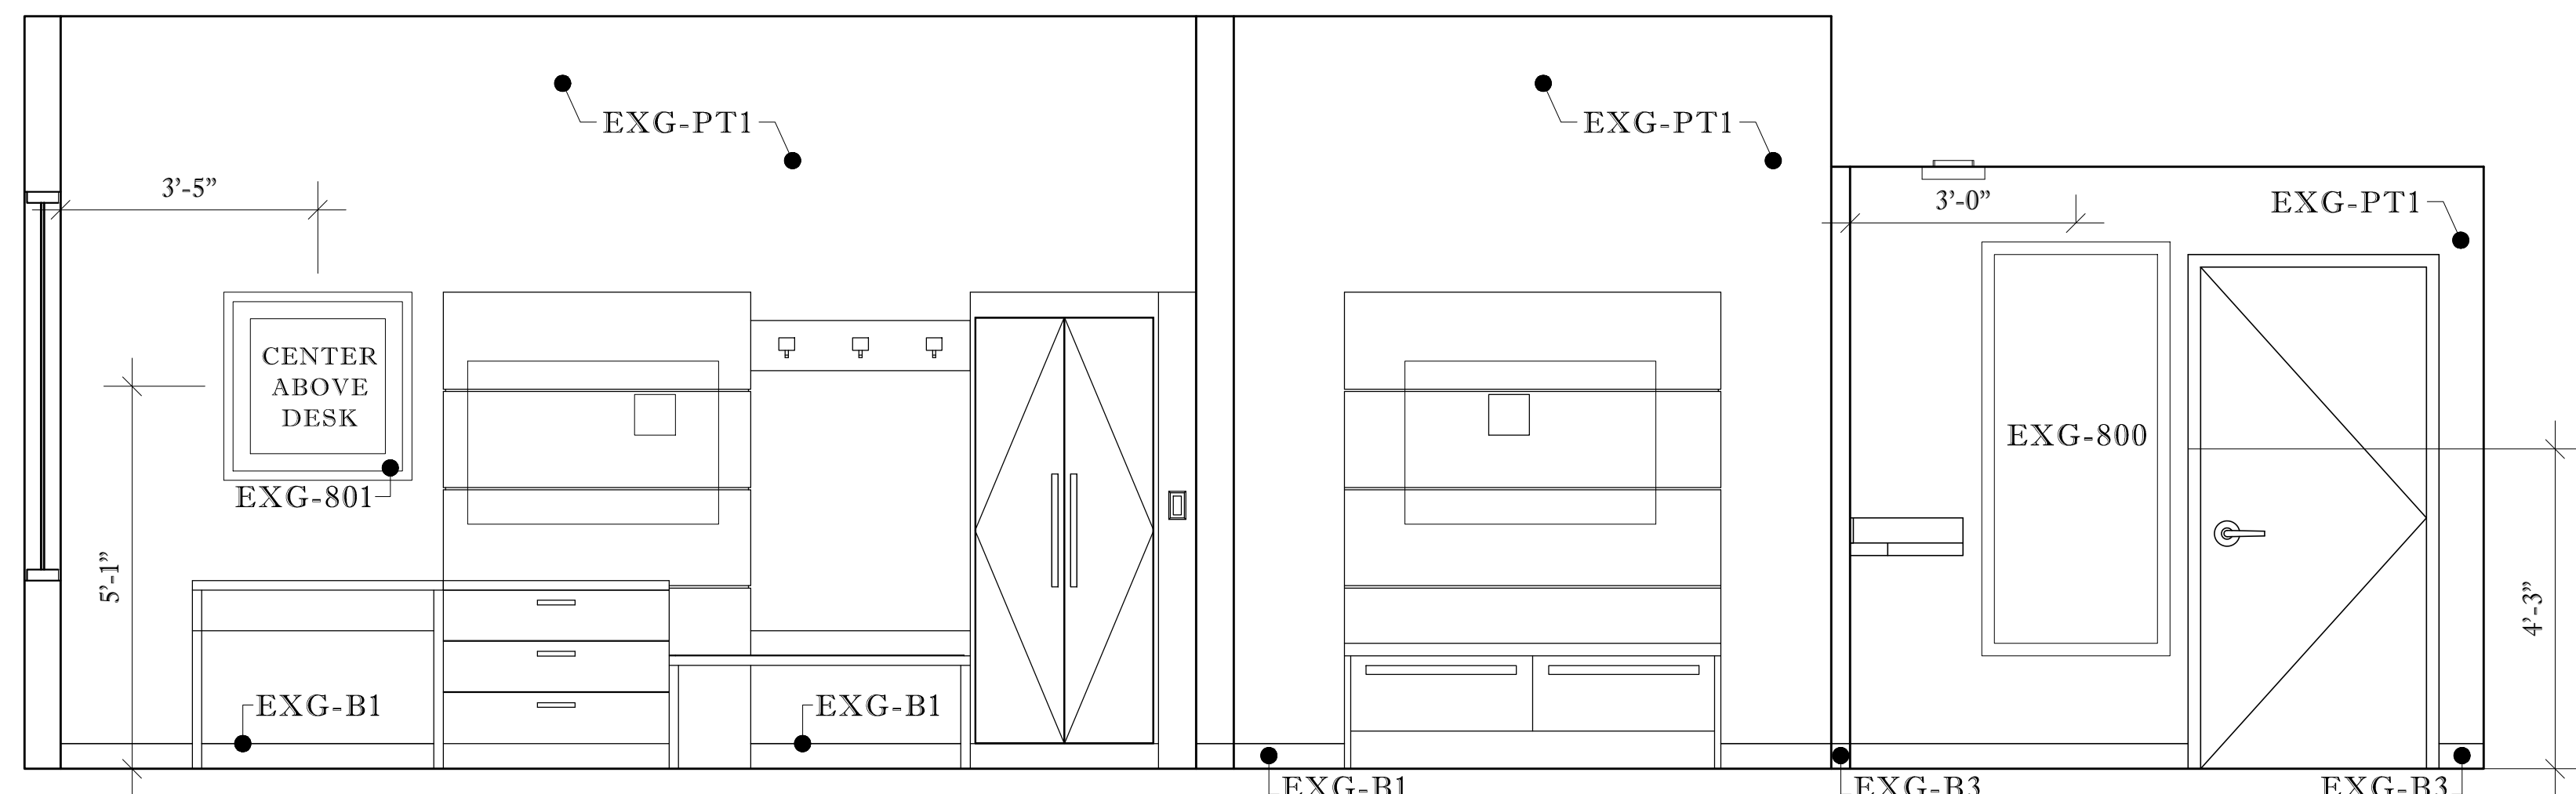


**C TV WALL ELEVATION**  
ROOM 121, SCALE: 1/2" = 1' - 0"

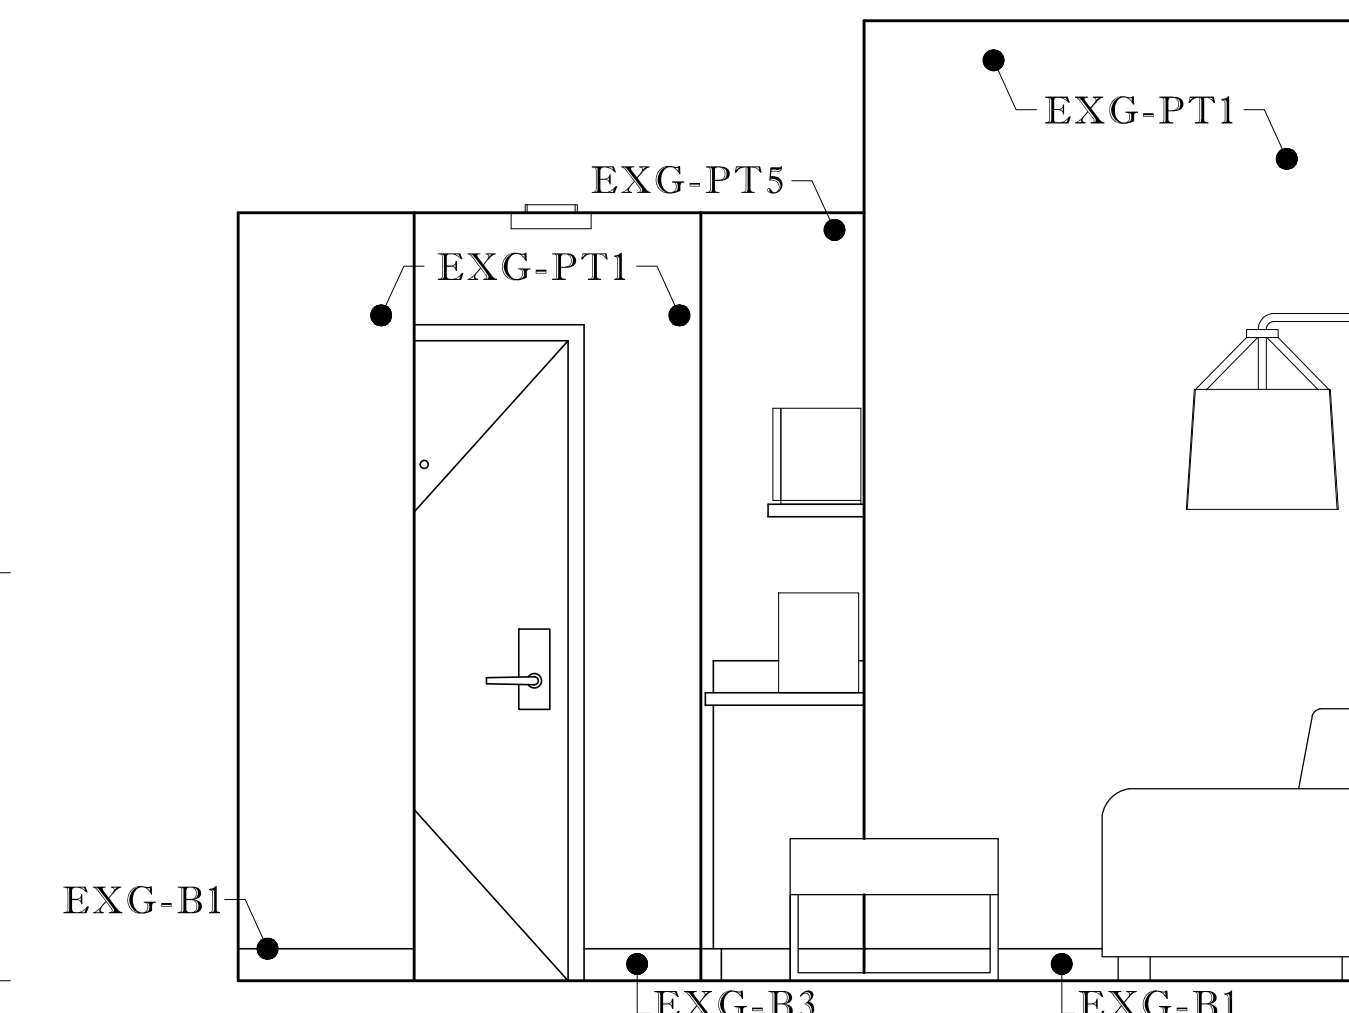


**D ENTRY WALL ELEVATION**  
ROOM 121, SCALE: 1/2" = 1' - 0"

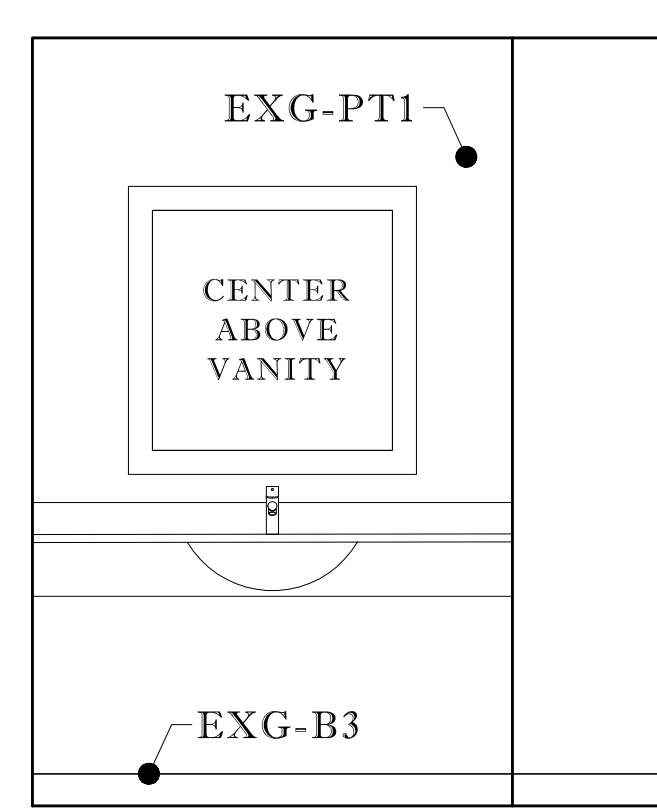


**E VANITY WALL ELEVATION**  
ROOM 121, SCALE: 1/2" = 1' - 0"

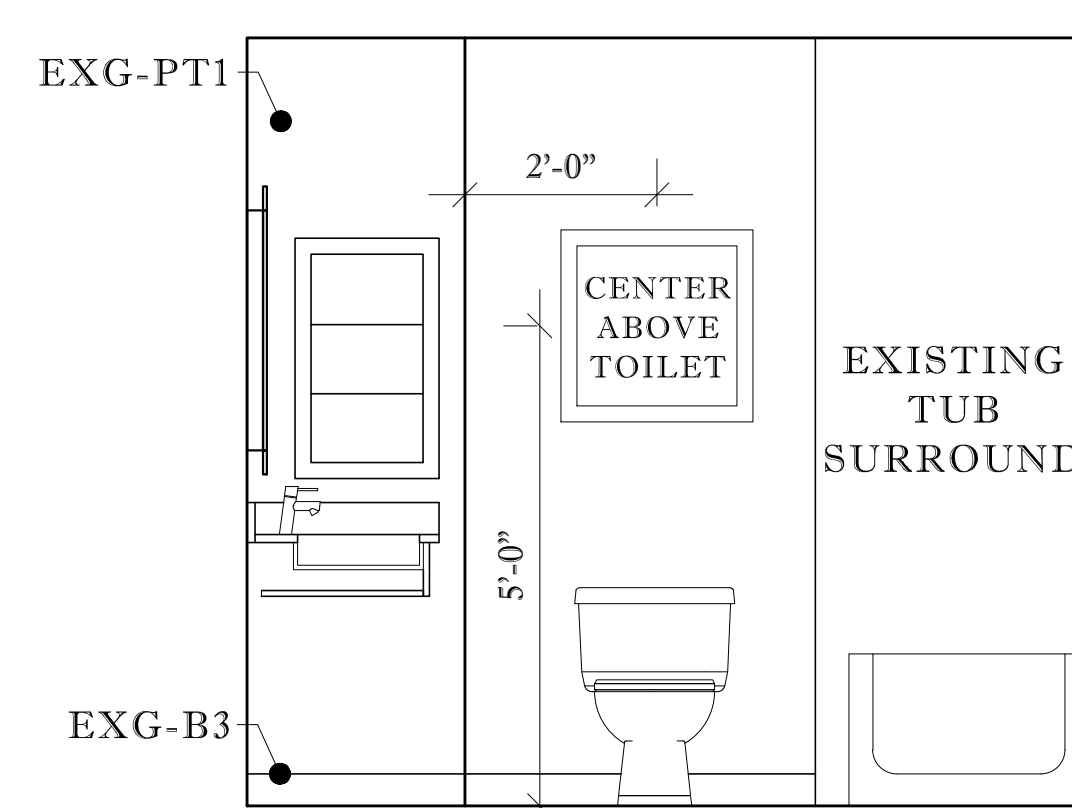

**F ART WALL ELEVATION**  
ROOM 121, SCALE: 1/2" = 1' - 0"

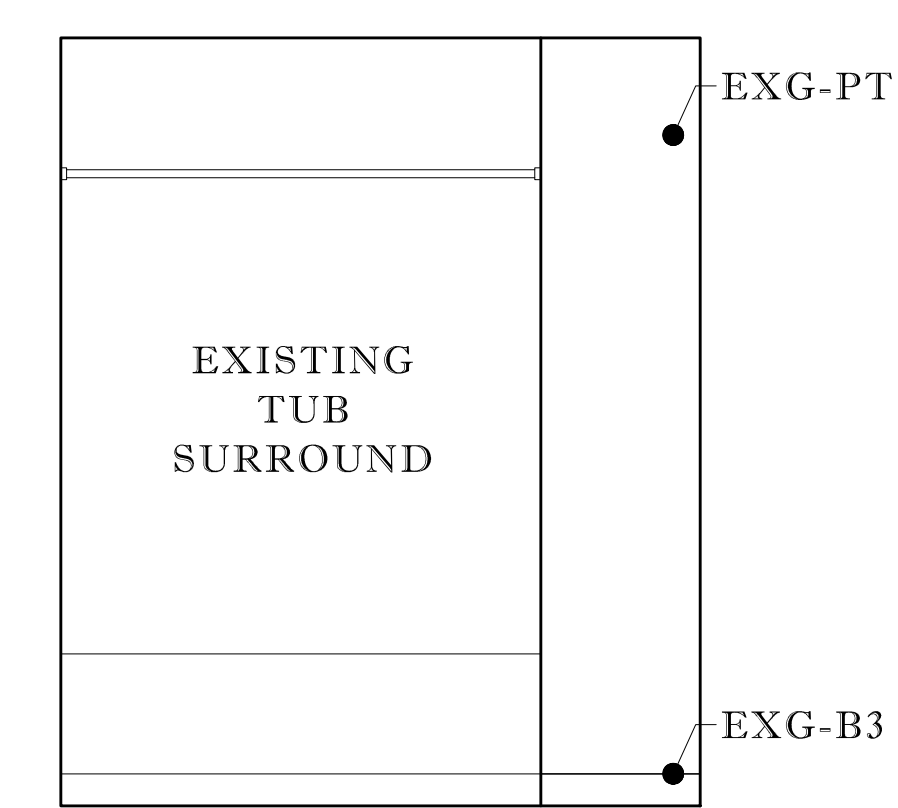

**G SHOWER WALL ELEVATION**  
ROOM 121, SCALE: 1/2" = 1' - 0"

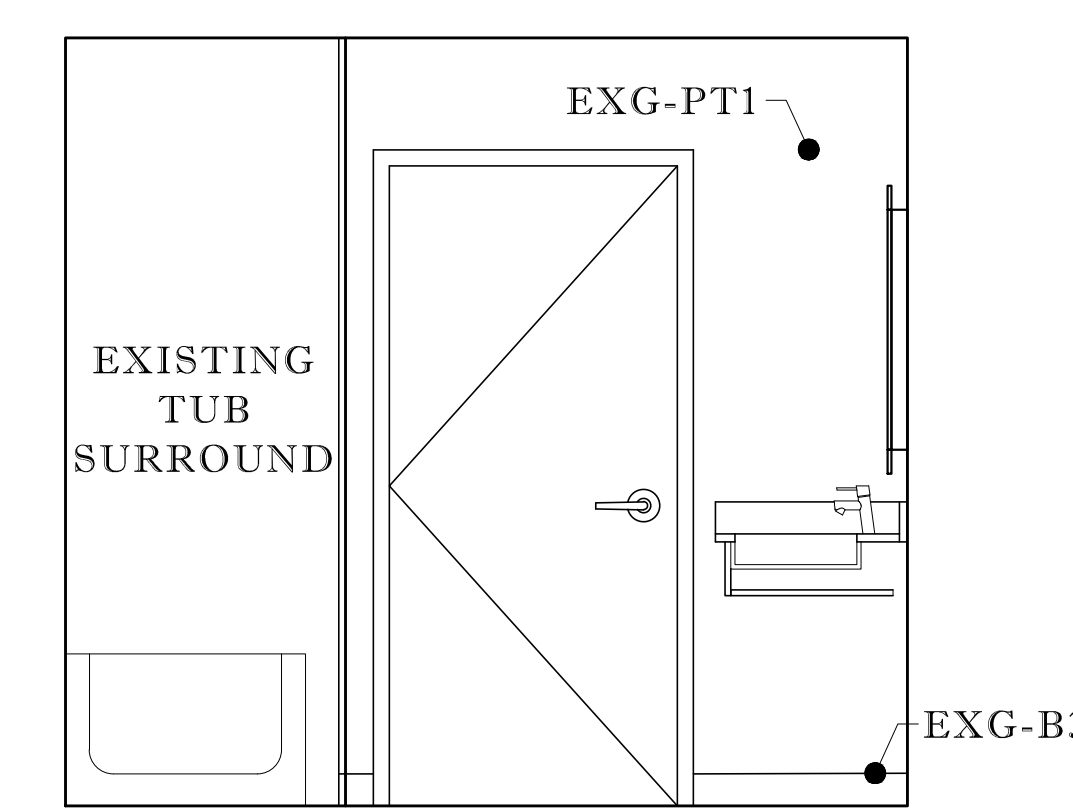

**H ENTRY WALL ELEVATION**  
ROOM 121, SCALE: 1/2" = 1' - 0"

**HOLIDAY INN EXPRESS & SUITES**  
STENNIS SPACE CENTER  
1001 DAUPHIN STREET PICAYUNE, MS 39466

LICENSE RENEWAL  
PROJECT: 43420  
INCODE: PCUMS  
LOCATION: 11730


REVISIONS:	
NO#	DATE

SHEET:  
ID8.02

DRAWING:  
KING SUITE ELEV.


SCALE:  
1/2" = 1'-0"

DATE: 10.07.2019  
BY: KRISTINA SCOTT

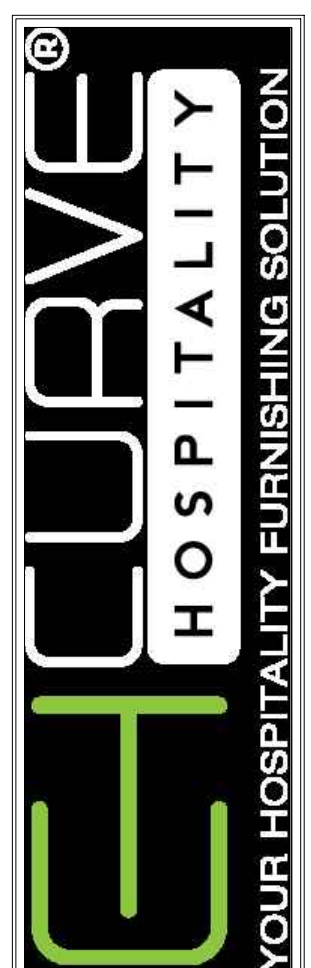


3455 S. DAIRY ASHFORD  
RD. STE 180  
HOUSTON, TX 77082




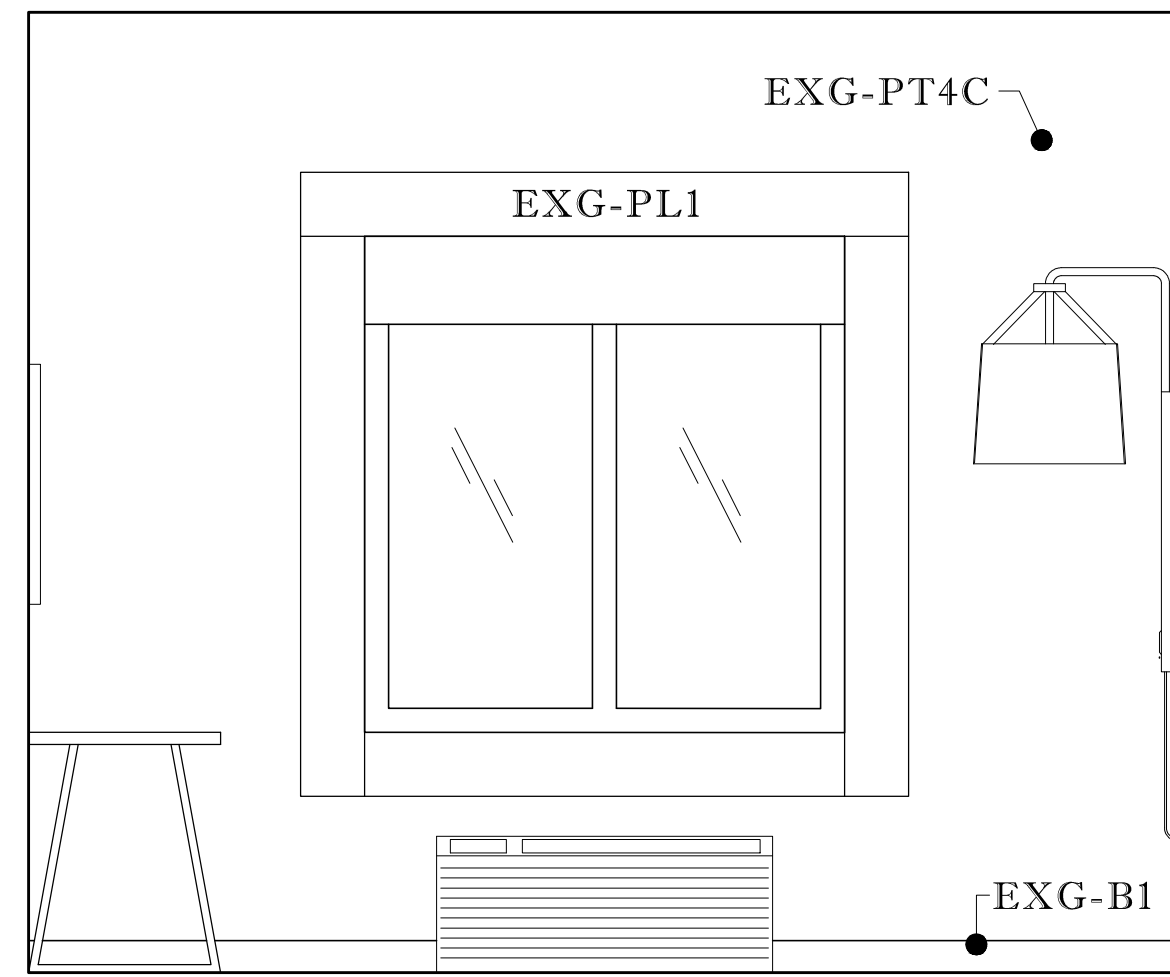


**A** WINDOW WALL ELEVATION  
ROOM 119, SCALE: 1/2" = 1' - 0"

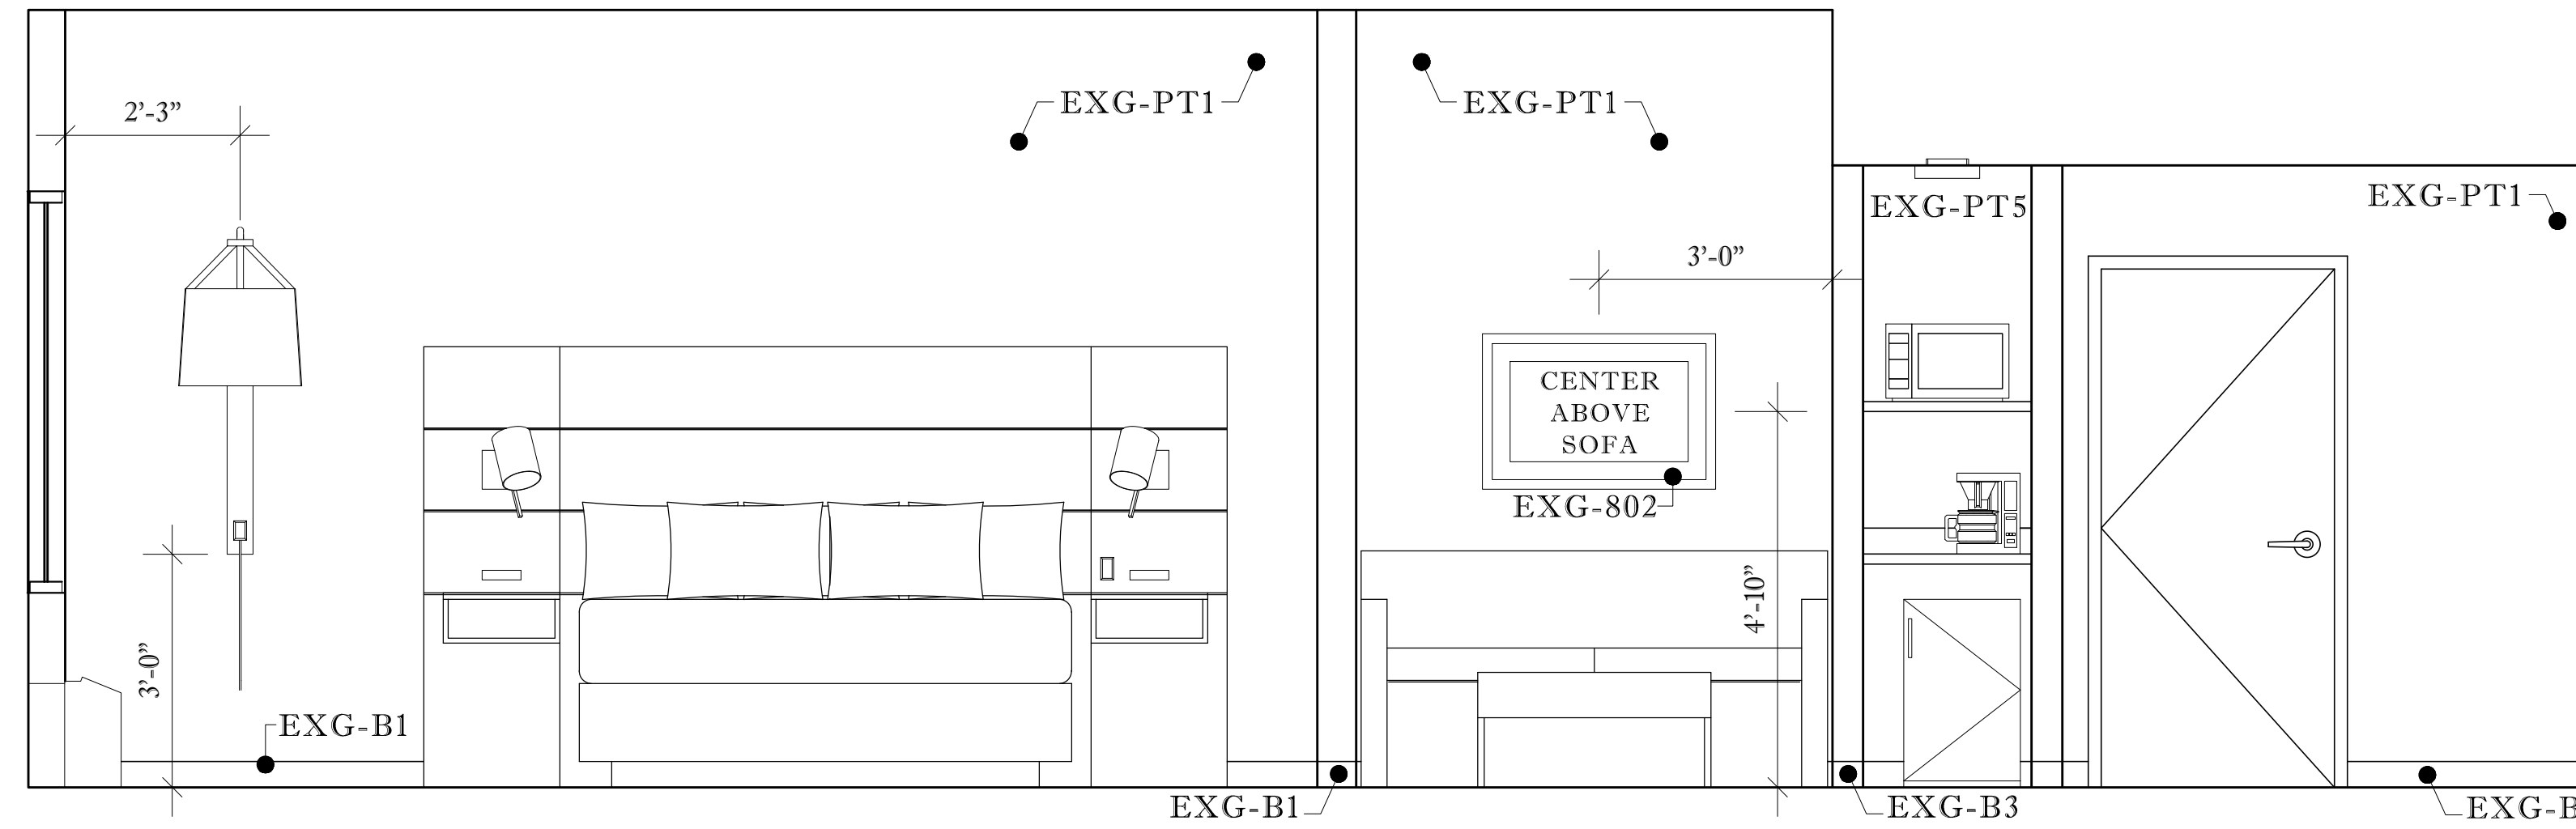


**B** HEADBOARD WALL ELEVATION  
ROOM 119, SCALE: 1/2" = 1' - 0"

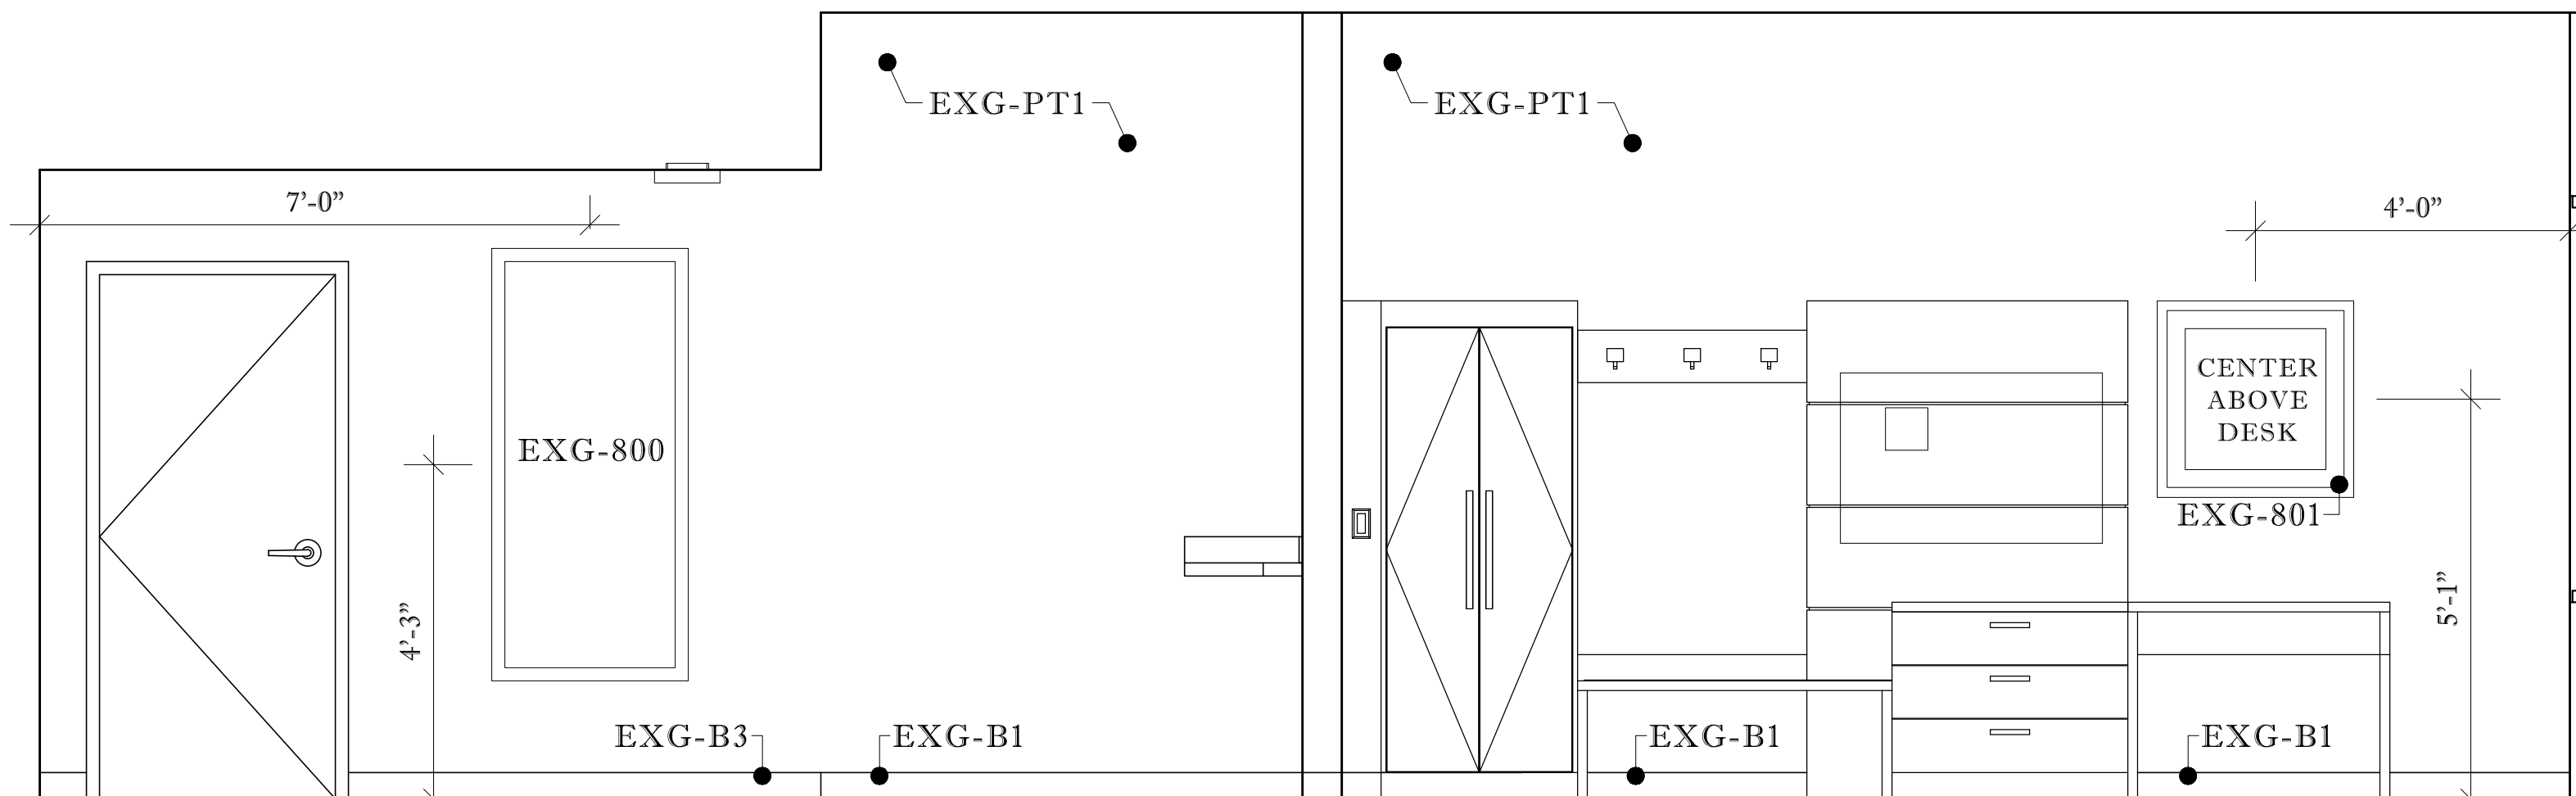


**C** TV WALL ELEVATION  
ROOM 119, SCALE: 1/2" = 1' - 0"

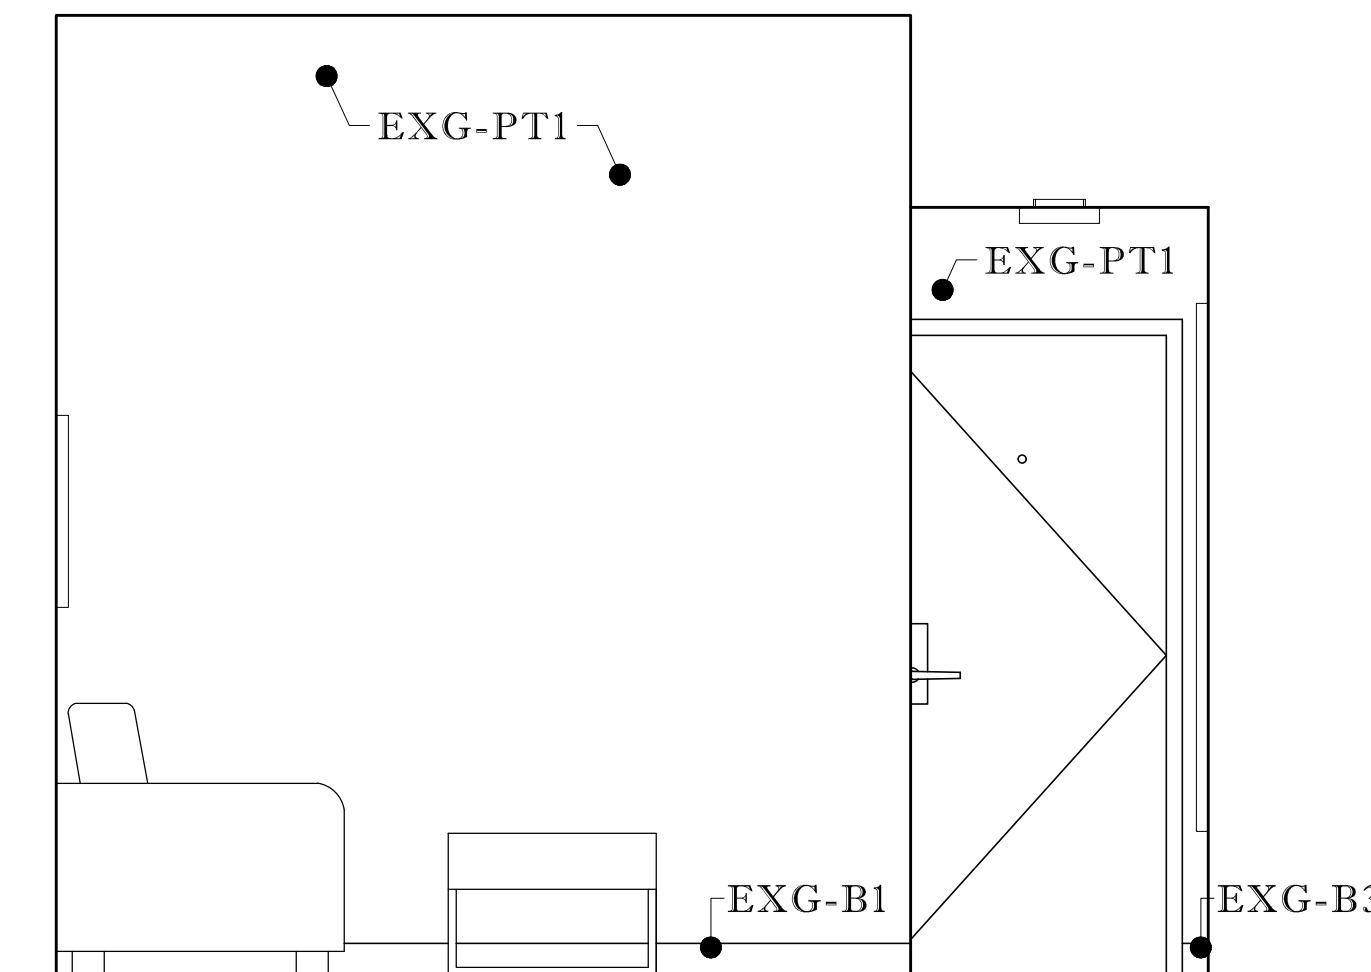


**D** ENTRY WALL ELEVATION  
ROOM 119, SCALE: 1/2" = 1' - 0"

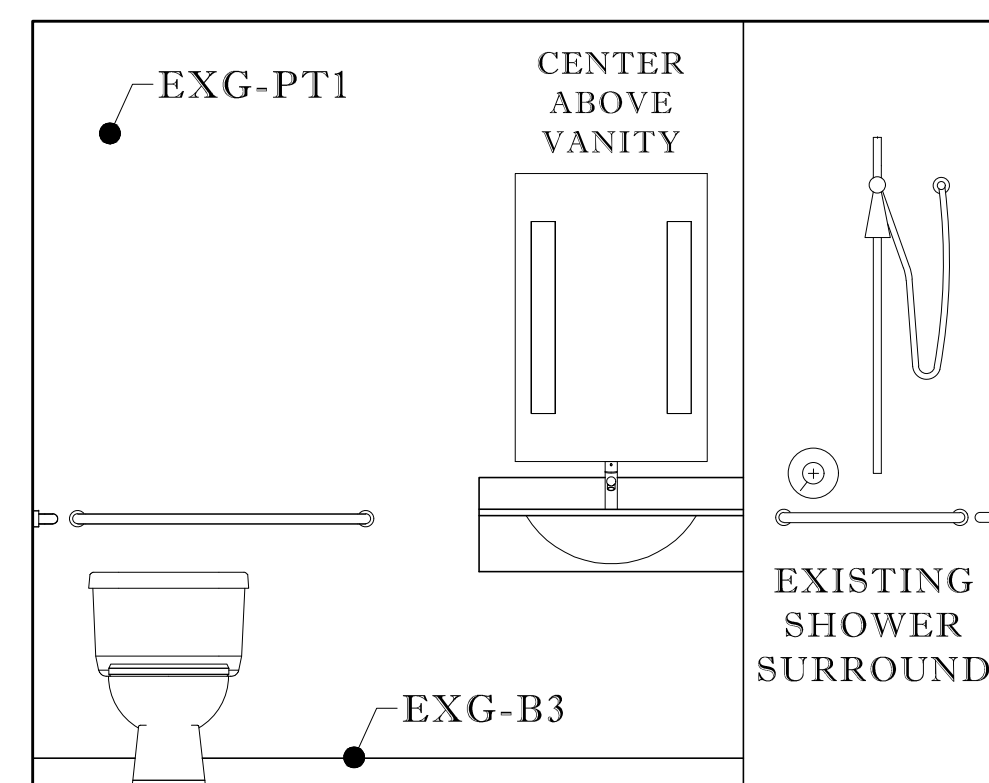


**E** VANITY WALL ELEVATION  
ROOM 119, SCALE: 1/2" = 1' - 0"

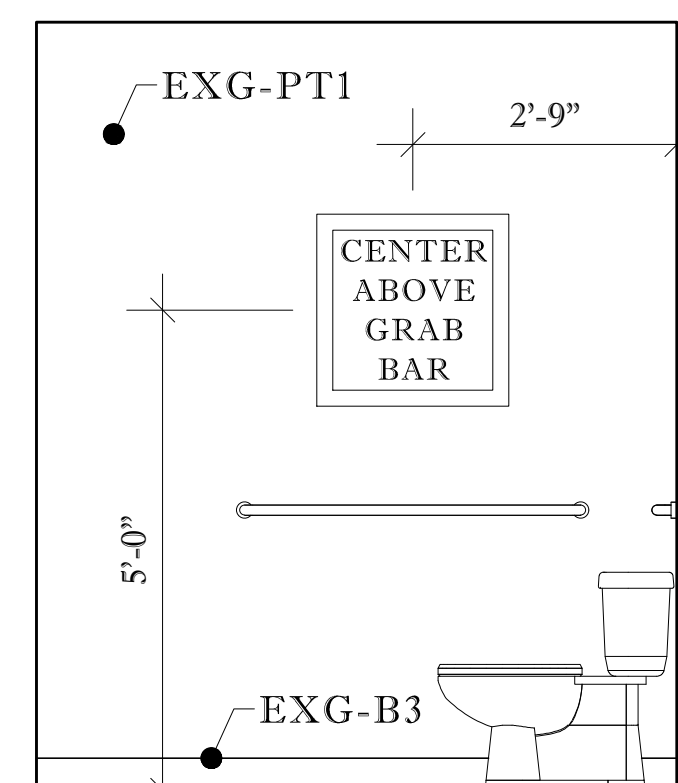

**F** ART WALL ELEVATION  
ROOM 119, SCALE: 1/2" = 1' - 0"

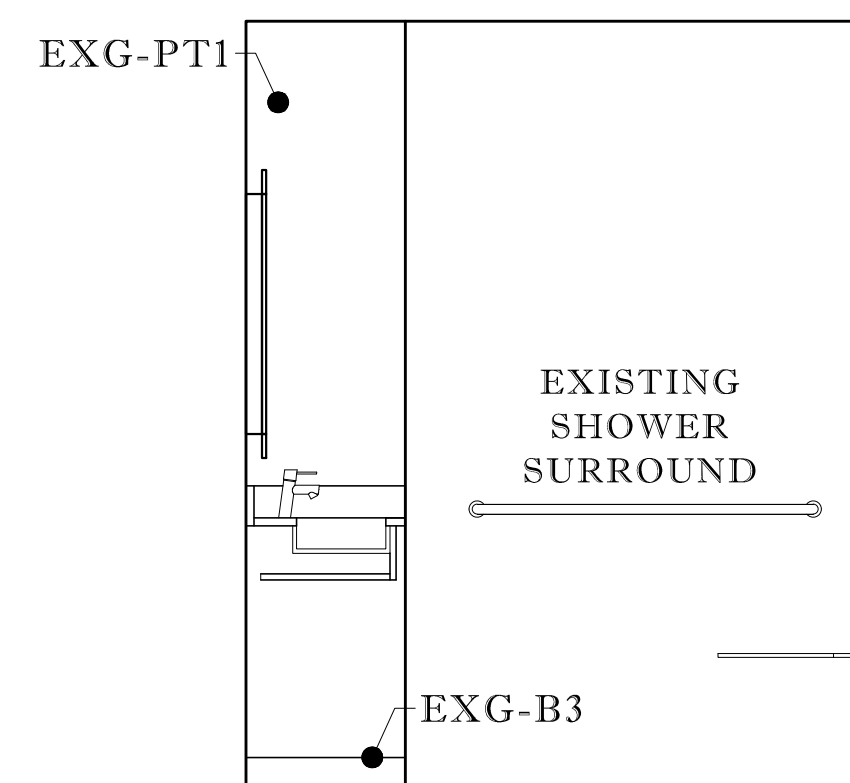

**G** SHOWER WALL ELEVATION  
ROOM 119, SCALE: 1/2" = 1' - 0"

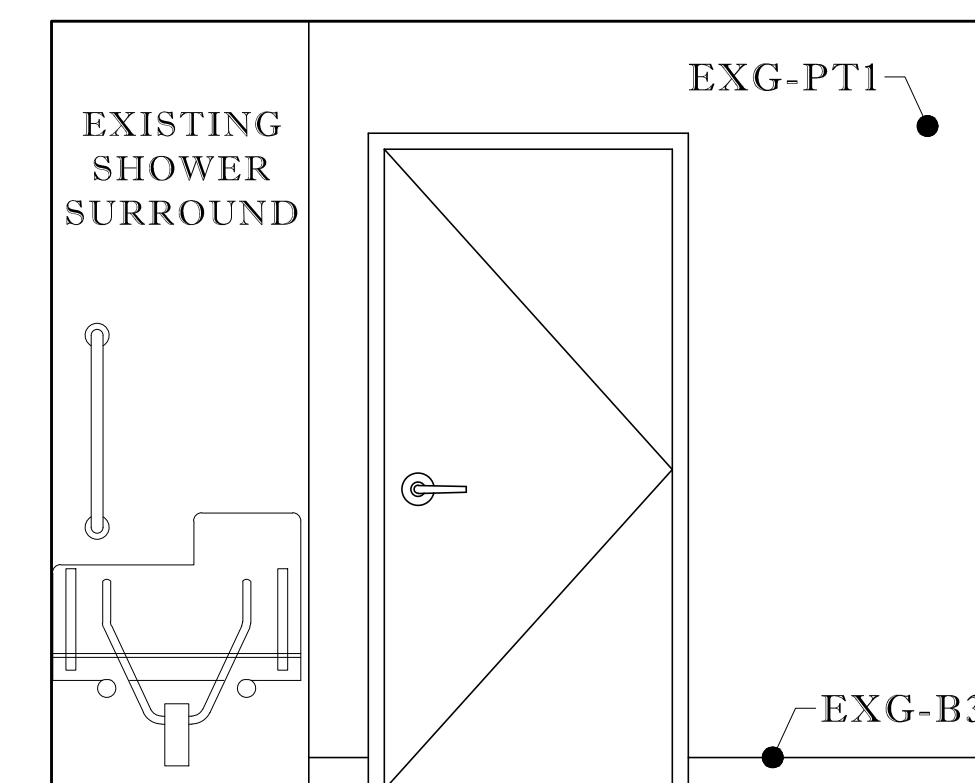

**H** ENTRY WALL ELEVATION  
ROOM 119, SCALE: 1/2" = 1' - 0"

NOTES:

**HOLIDAY INN EXPRESS & SUITES**  
STENNIS SPACE CENTER  
1001 DAUPHIN STREET PICAYUNE, MS 39466

LICENSE RENEWAL  
PROJECT: 43420  
INNCODE: PCUMS  
LOCATION: 11730

REVISIONS:	
NO#	DATE

SHEET:  
ID9.02

DRAWING:  
KING SUITE ADA ELEV.

SCALE:  
1/2" = 1'-0"

DATE: 10.07.2019  
BY: KRISTINA SCOTT



3455 S. DAIRY ASHFORD  
RD. STE 180  
HOUSTON, TX 77082

NOTES:

**HOLIDAY INN EXPRESS & SUITES**

STENNIS SPACE CENTER  
1001 DAUPHIN STREET PICAYUNE, MS 39466

LICENSE RENEWAL  
PROJECT: 43420  
INNCODE: PCUMS  
LOCATION: 11730


REVISIONS:	
NO#	DATE

SHEET:  
ID10.01


DRAWING:  
EXT. KING SUITE PLANS

SCALE:  
3/8" = 1'-0"


DATE: 10.07.2019  
BY: KRISTINA SCOTT

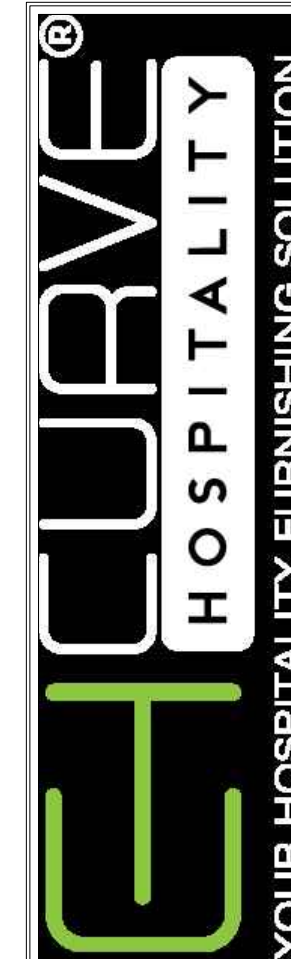


3455 S. DAIRY ASHFORD  
RD, STE 180  
HOUSTON, TX 77082

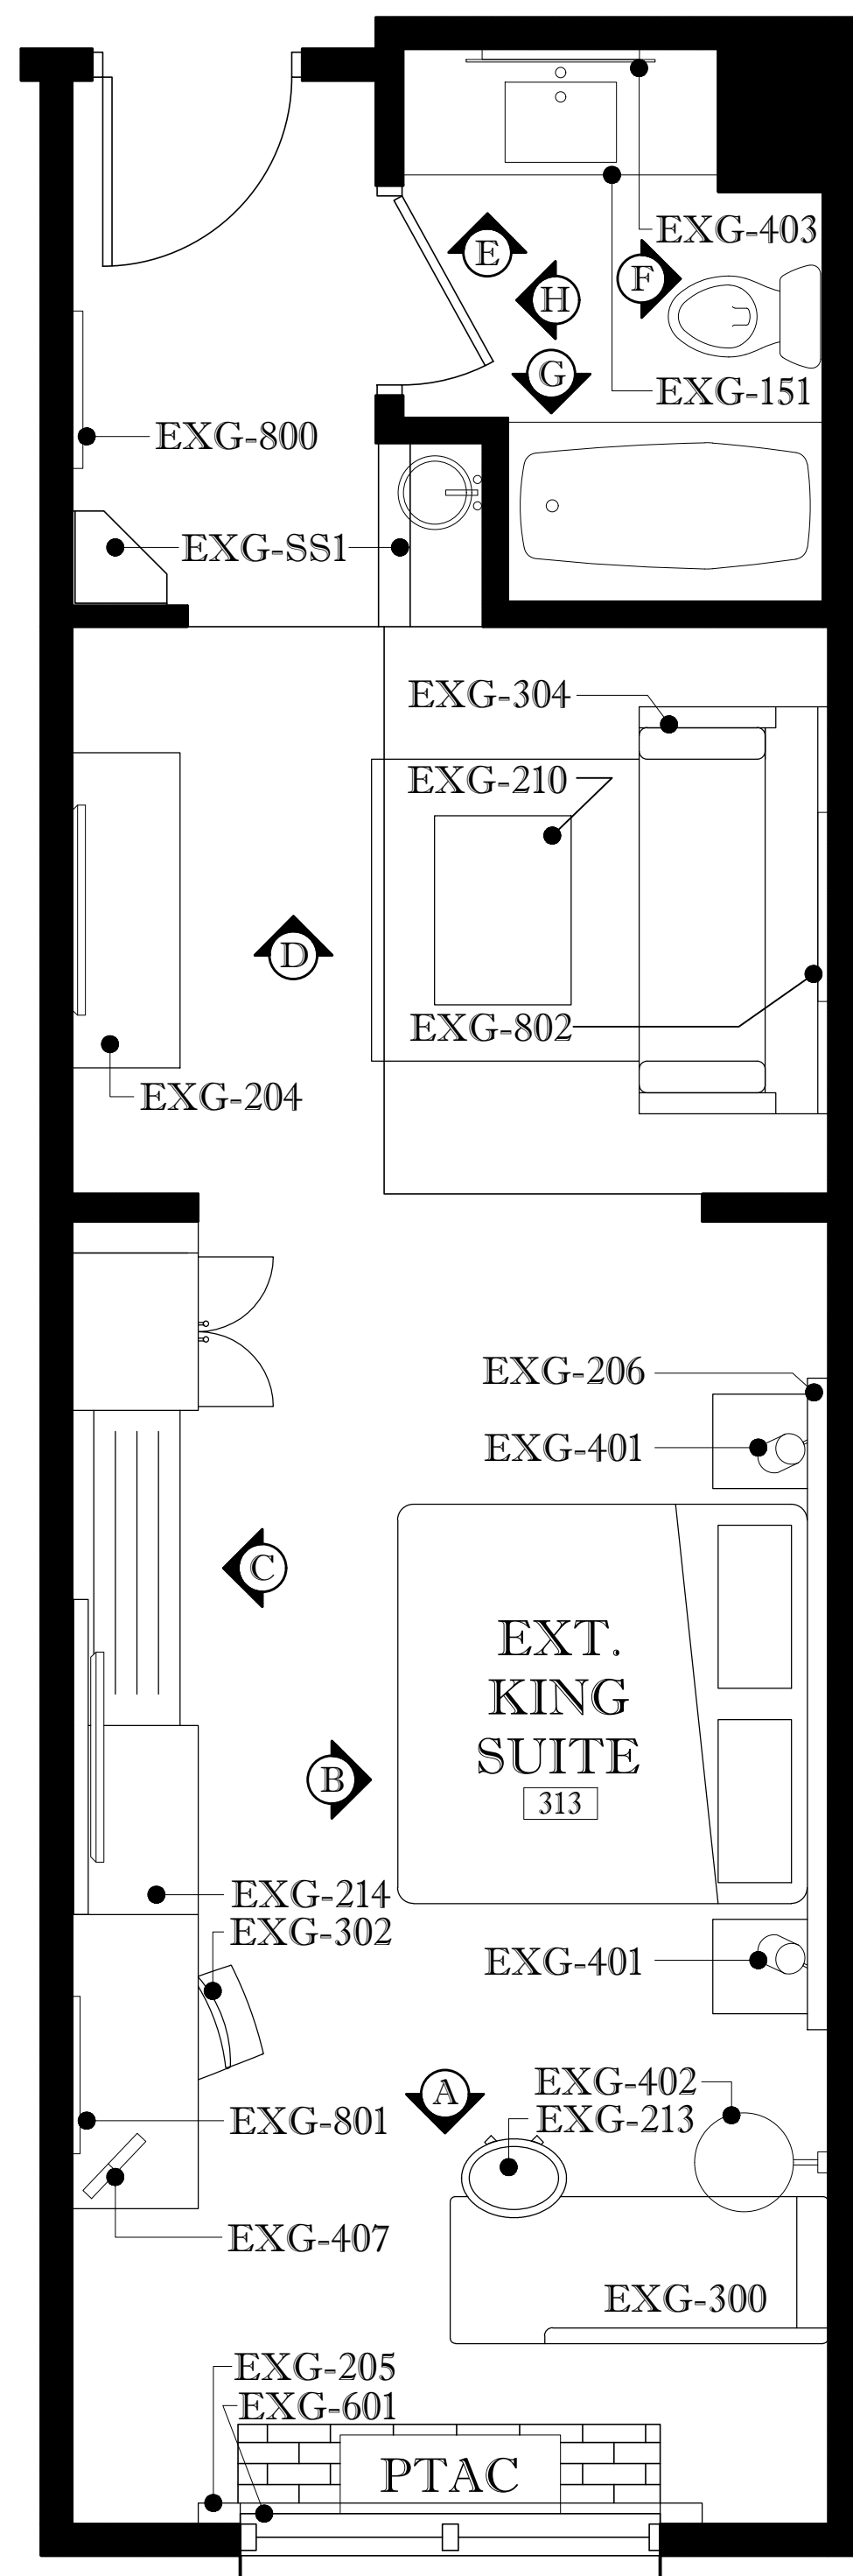

1 EXT. KING SUITE FF&E PLAN  
ROOM 313, SCALE: 3/8" = 1' - 0"

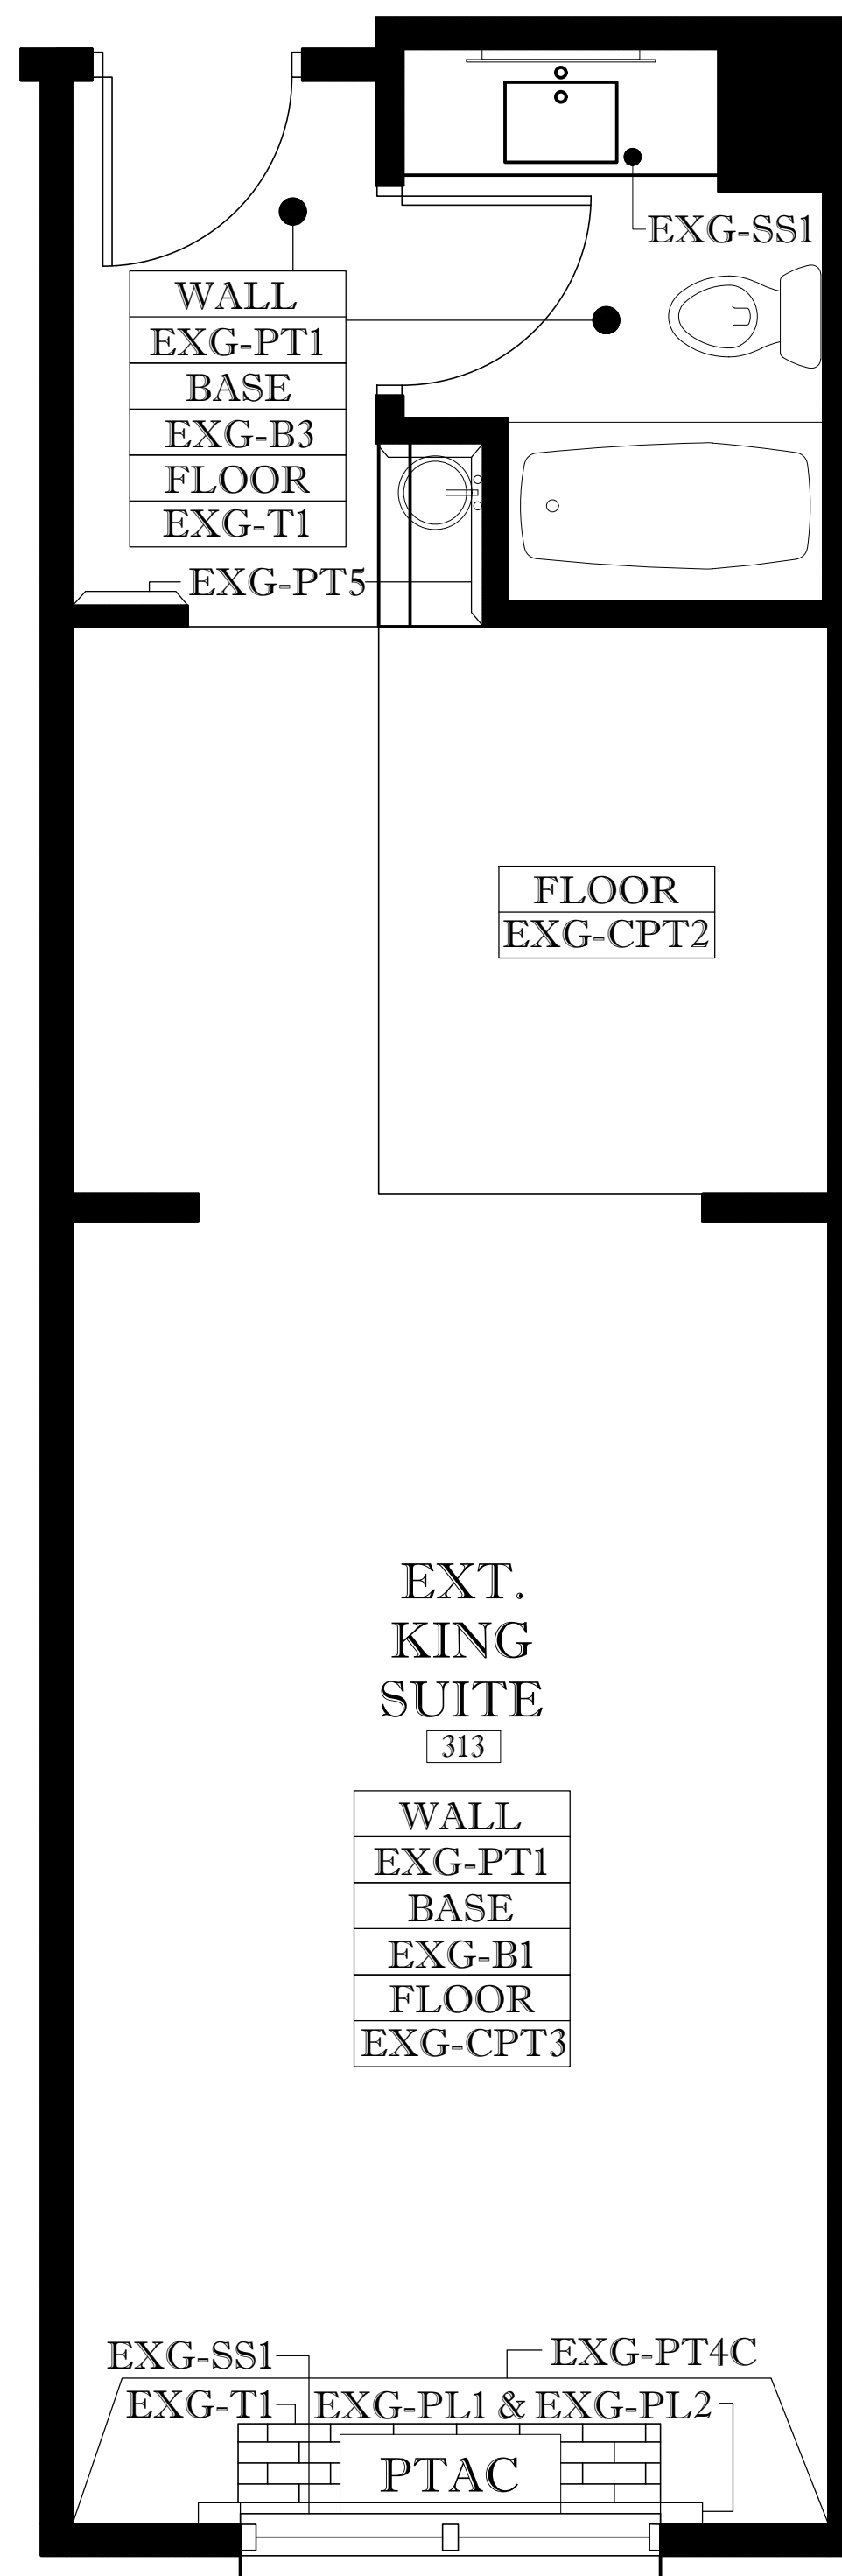


2 EXT. KING SUITE FINISH PLAN  
ROOM 313, SCALE: 3/8" = 1' - 0"

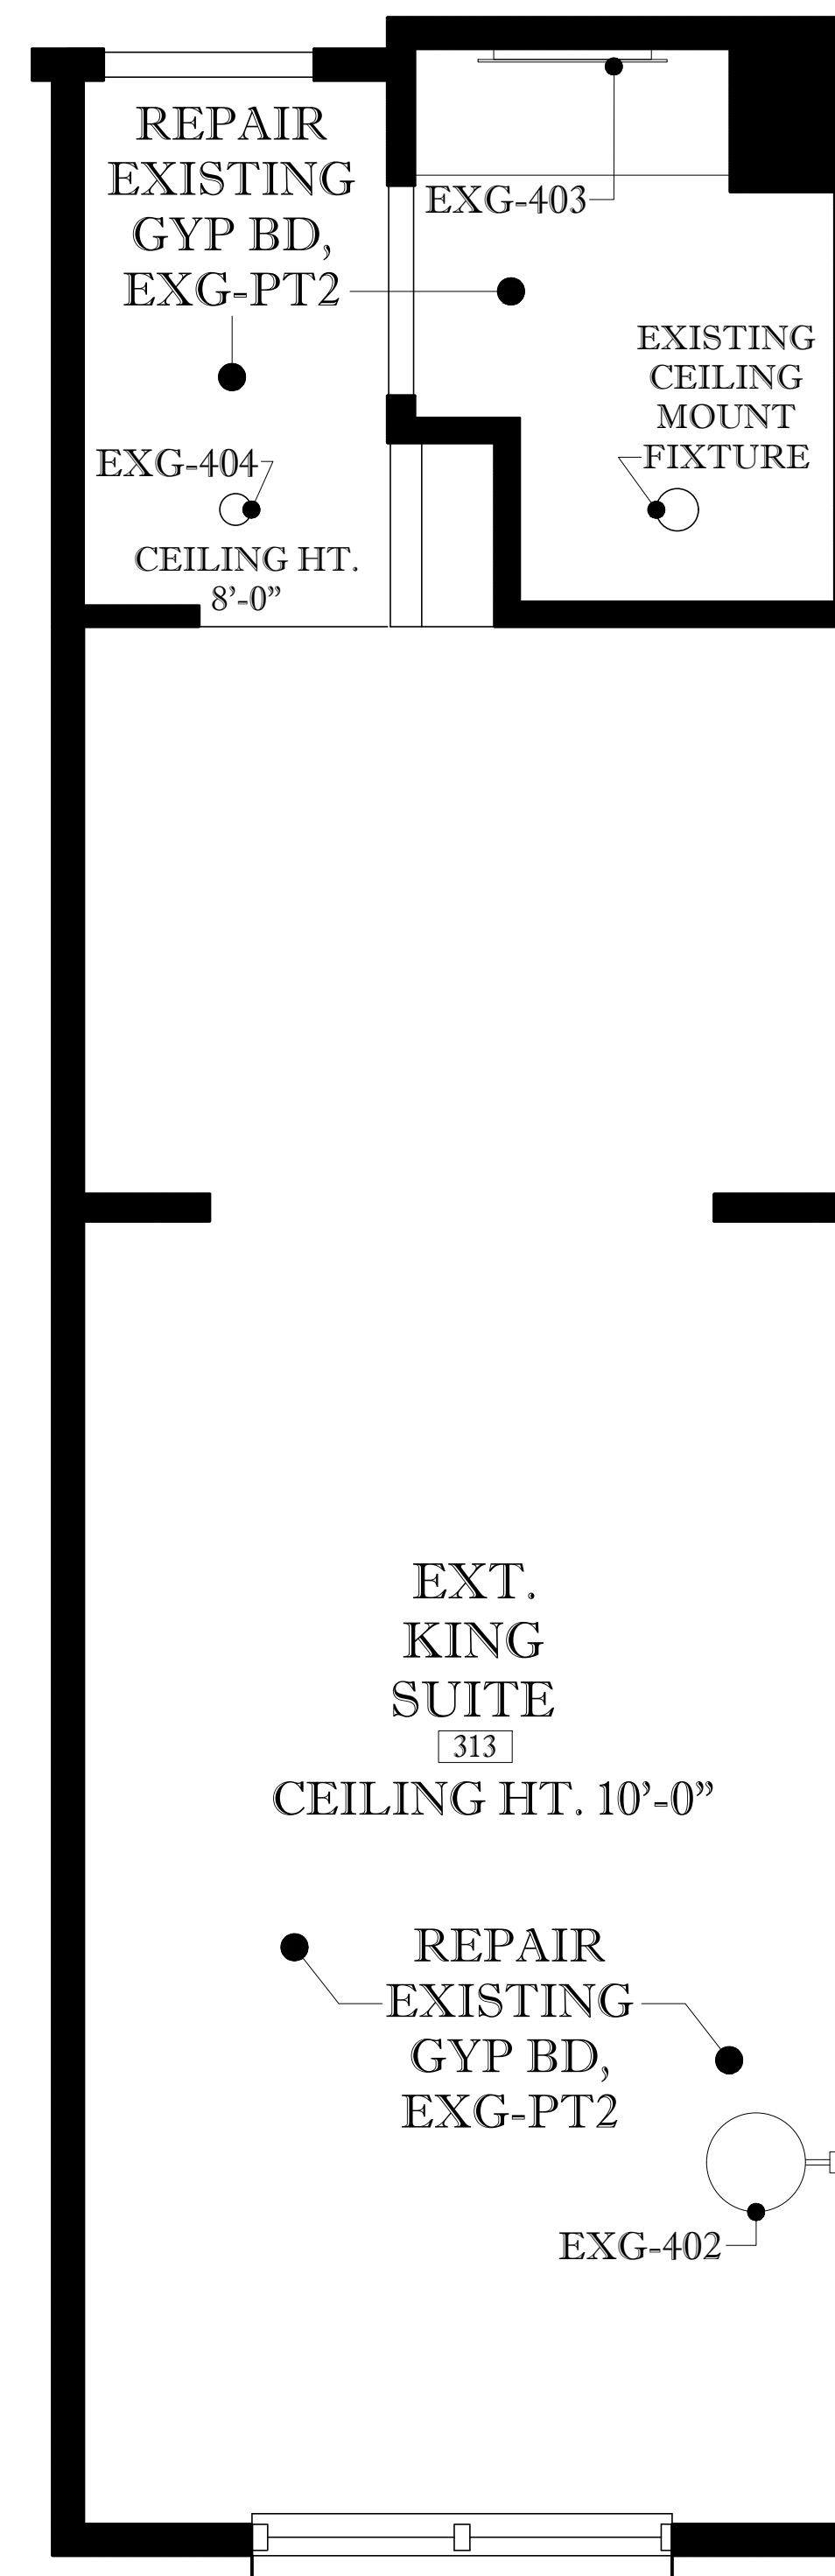


3 EXT. KING SUITE RCP  
ROOM 313, SCALE: 3/8" = 1' - 0"


NOTES:

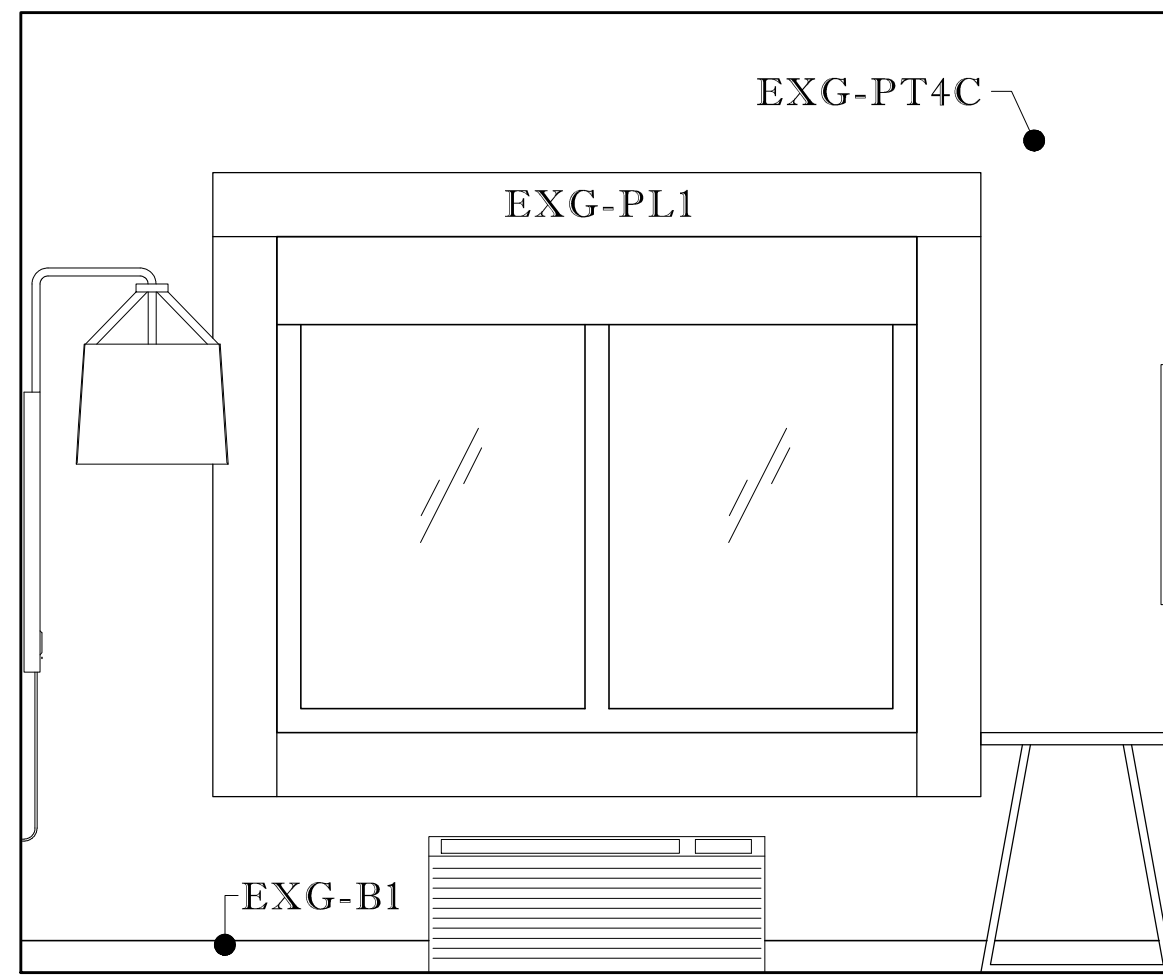


**A** WINDOW WALL ELEVATION  
ROOM 313, SCALE: 1/2" = 1' - 0"

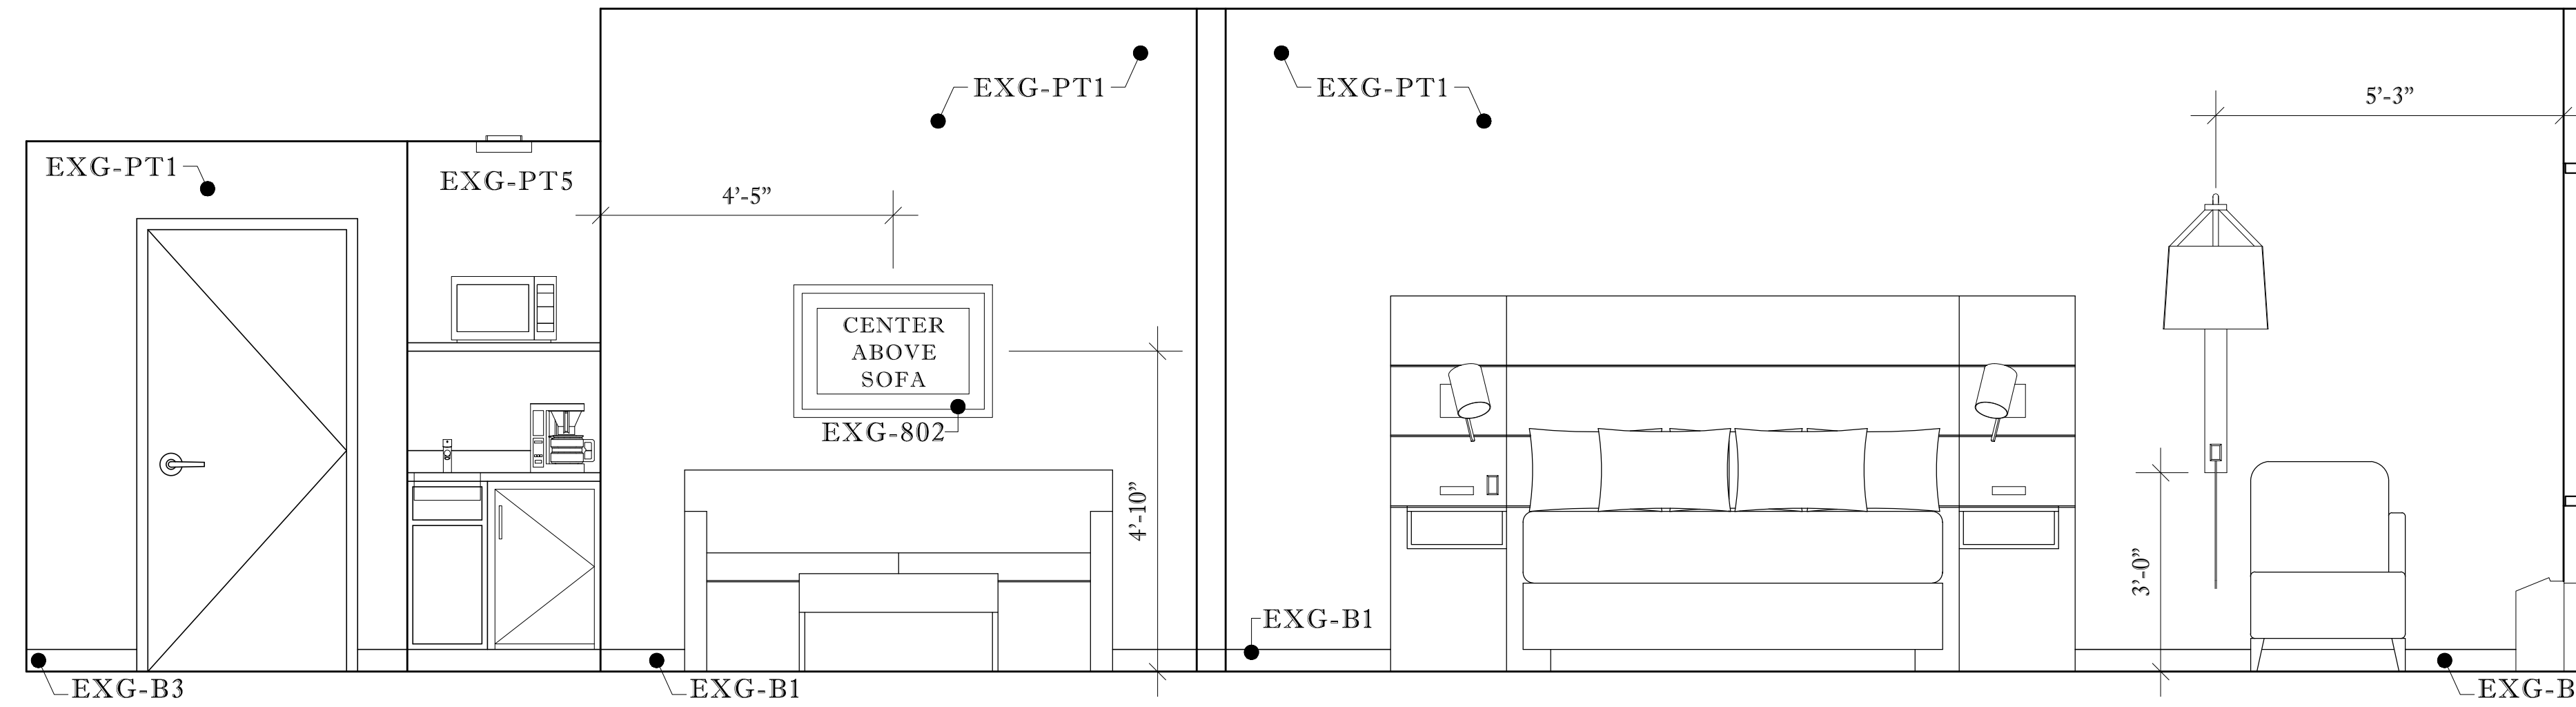


**B** HEADBOARD WALL ELEVATION  
ROOM 313, SCALE: 1/2" = 1' - 0"

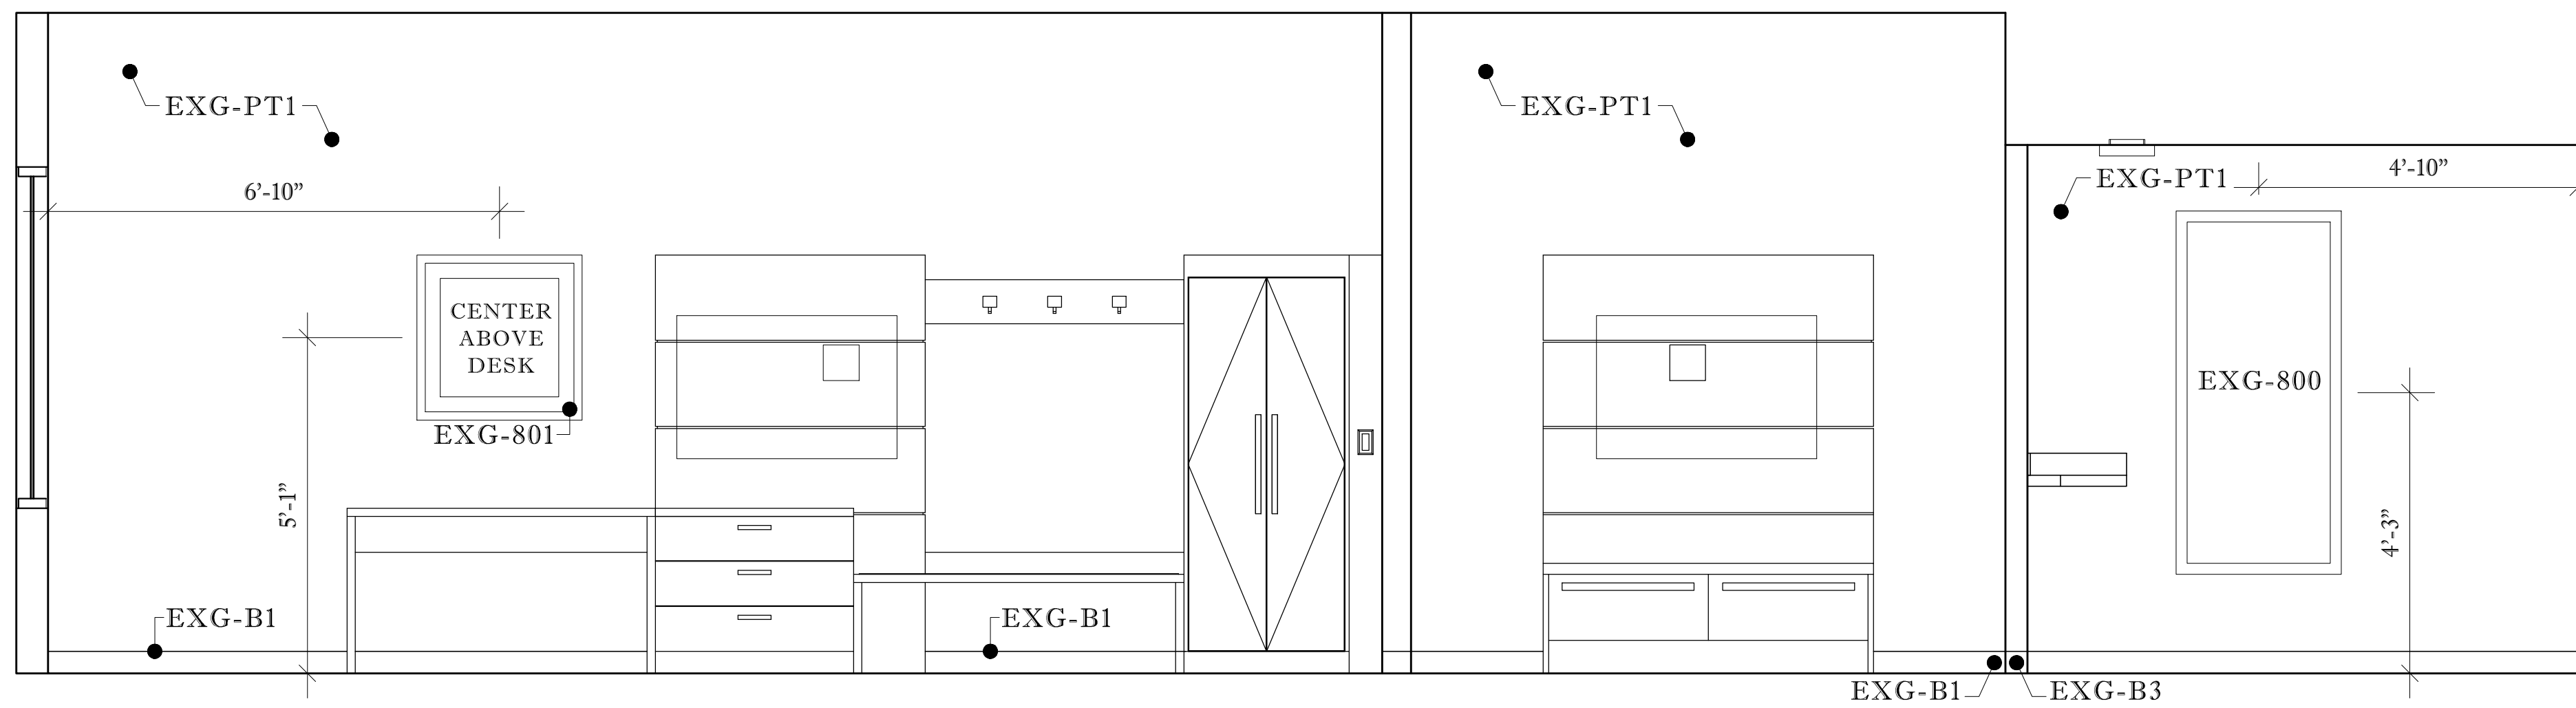


**C** TV WALL ELEVATION  
ROOM 313, SCALE: 1/2" = 1' - 0"

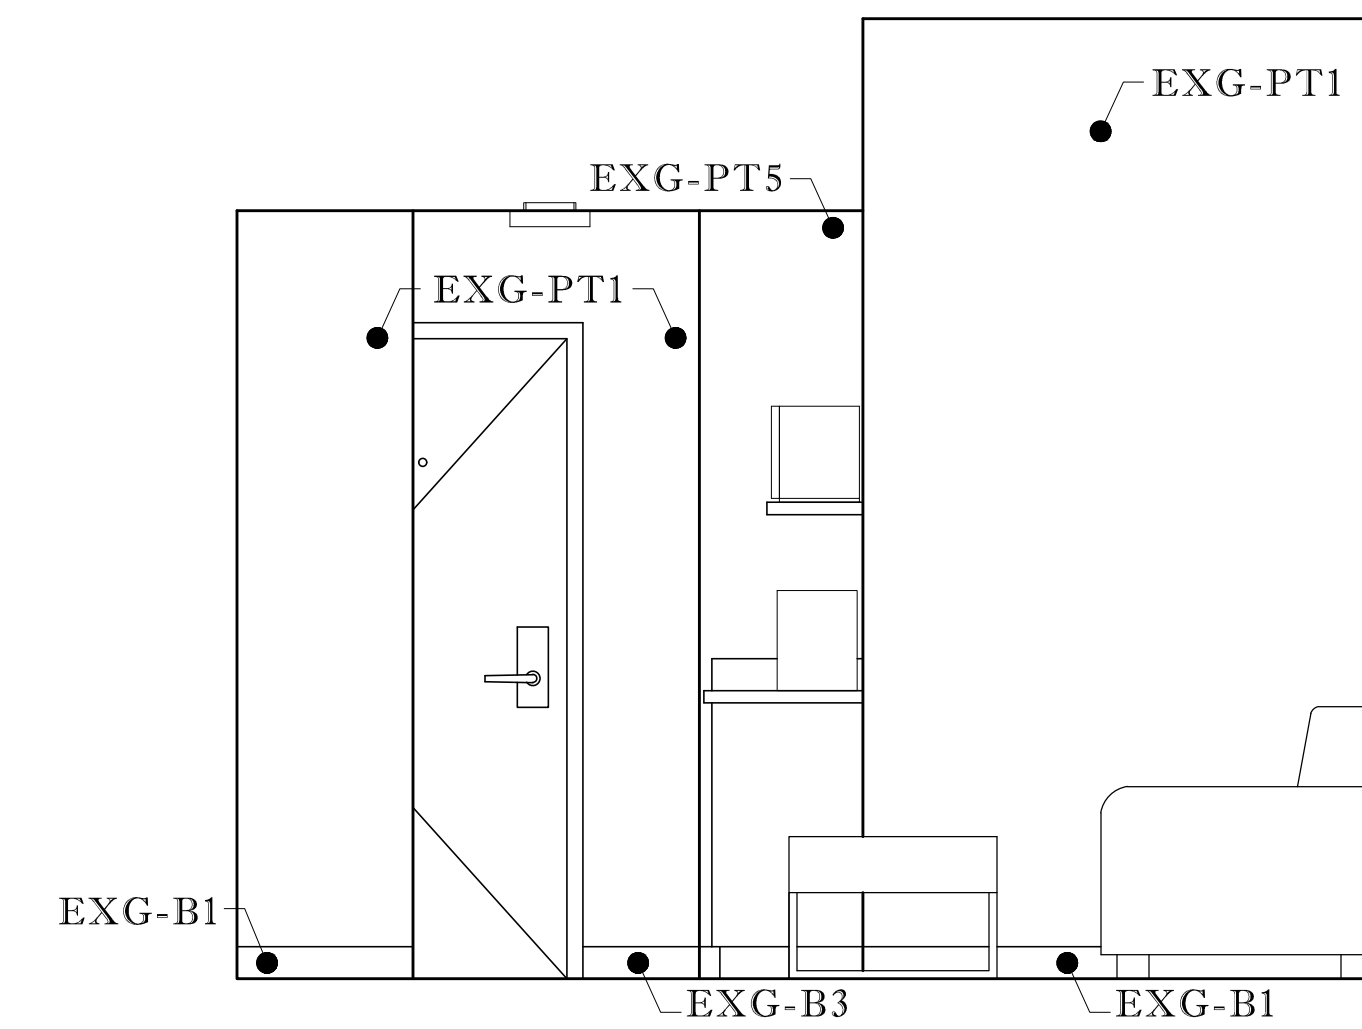


**D** ENTRY WALL ELEVATION  
ROOM 313, SCALE: 1/2" = 1' - 0"

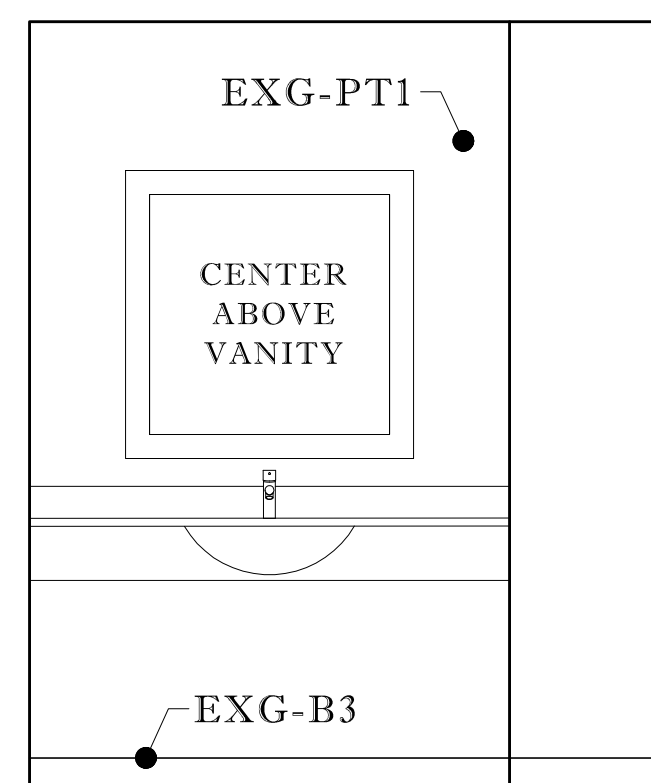


**E** VANITY WALL ELEVATION  
ROOM 313, SCALE: 1/2" = 1' - 0"

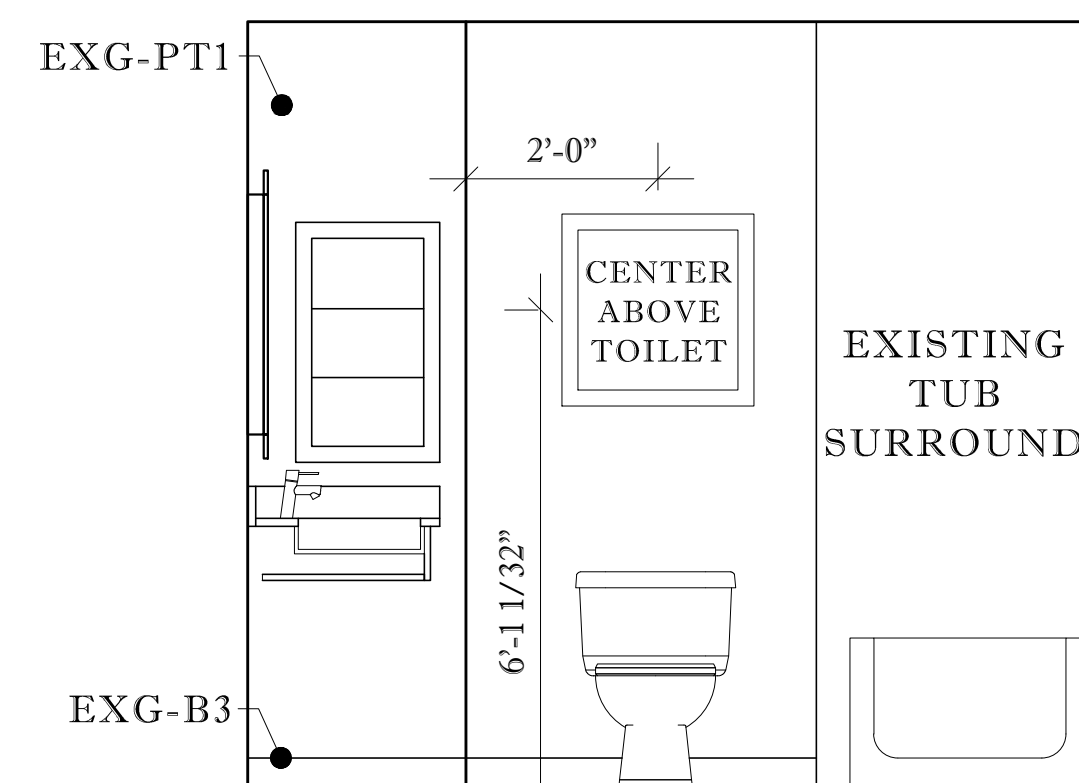

**F** ART WALL ELEVATION  
ROOM 313, SCALE: 1/2" = 1' - 0"

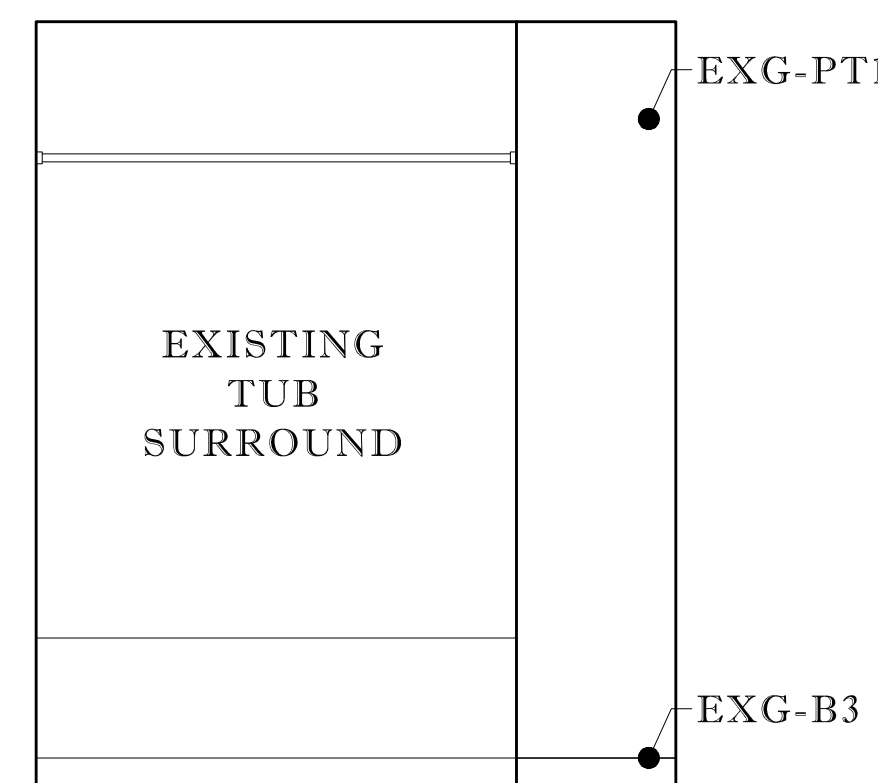

**G** SHOWER WALL ELEVATION  
ROOM 313, SCALE: 1/2" = 1' - 0"

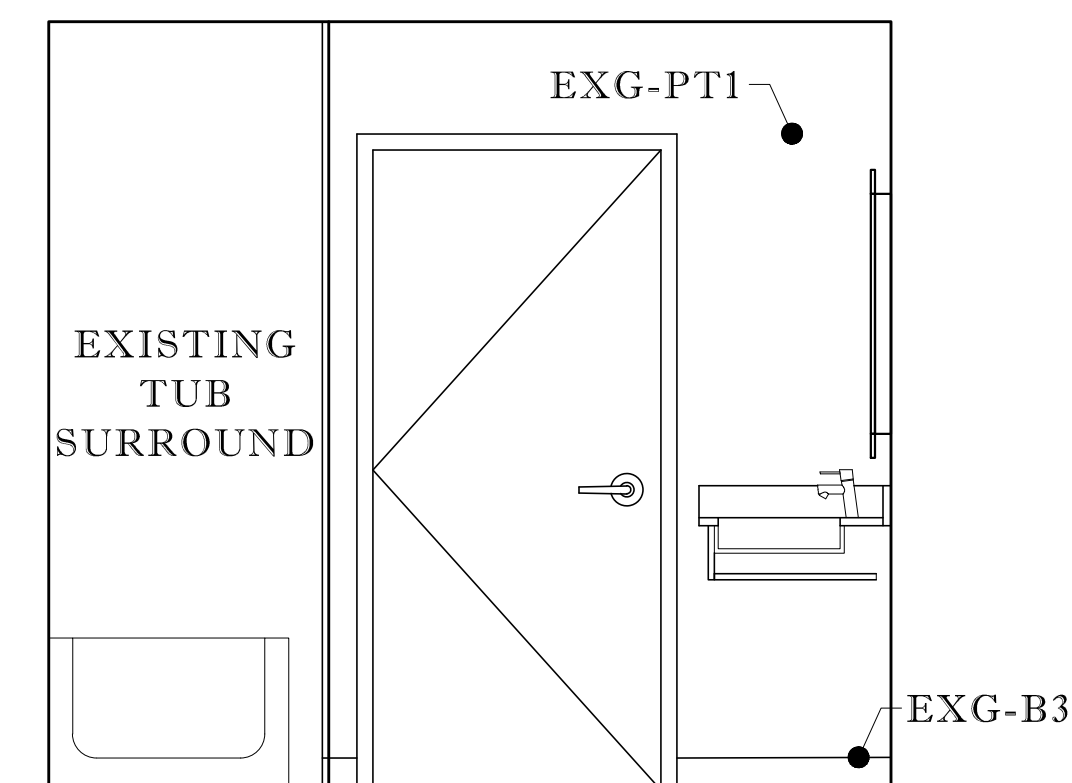

**H** ENTRY WALL ELEVATION  
ROOM 313, SCALE: 1/2" = 1' - 0"

**HOLIDAY INN EXPRESS & SUITES**  
STENNIS SPACE CENTER  
1001 DAUPHIN STREET PICAYUNE, MS 39466

LICENSE RENEWAL  
PROJECT: 43420  
INNCODE: PCUMS  
LOCATION: 11730

REVISIONS:	
NO#	DATE

SHEET:  
ID10.02


DRAWING:  
EXT. KING SUITE ELEV.

SCALE:  
1/2" = 1'-0"


DATE: 10.07.2019  
BY: KRISTINA SCOTT




3455 S. DAIRY ASHFORD  
RD. STE 180  
HOUSTON, TX 77082

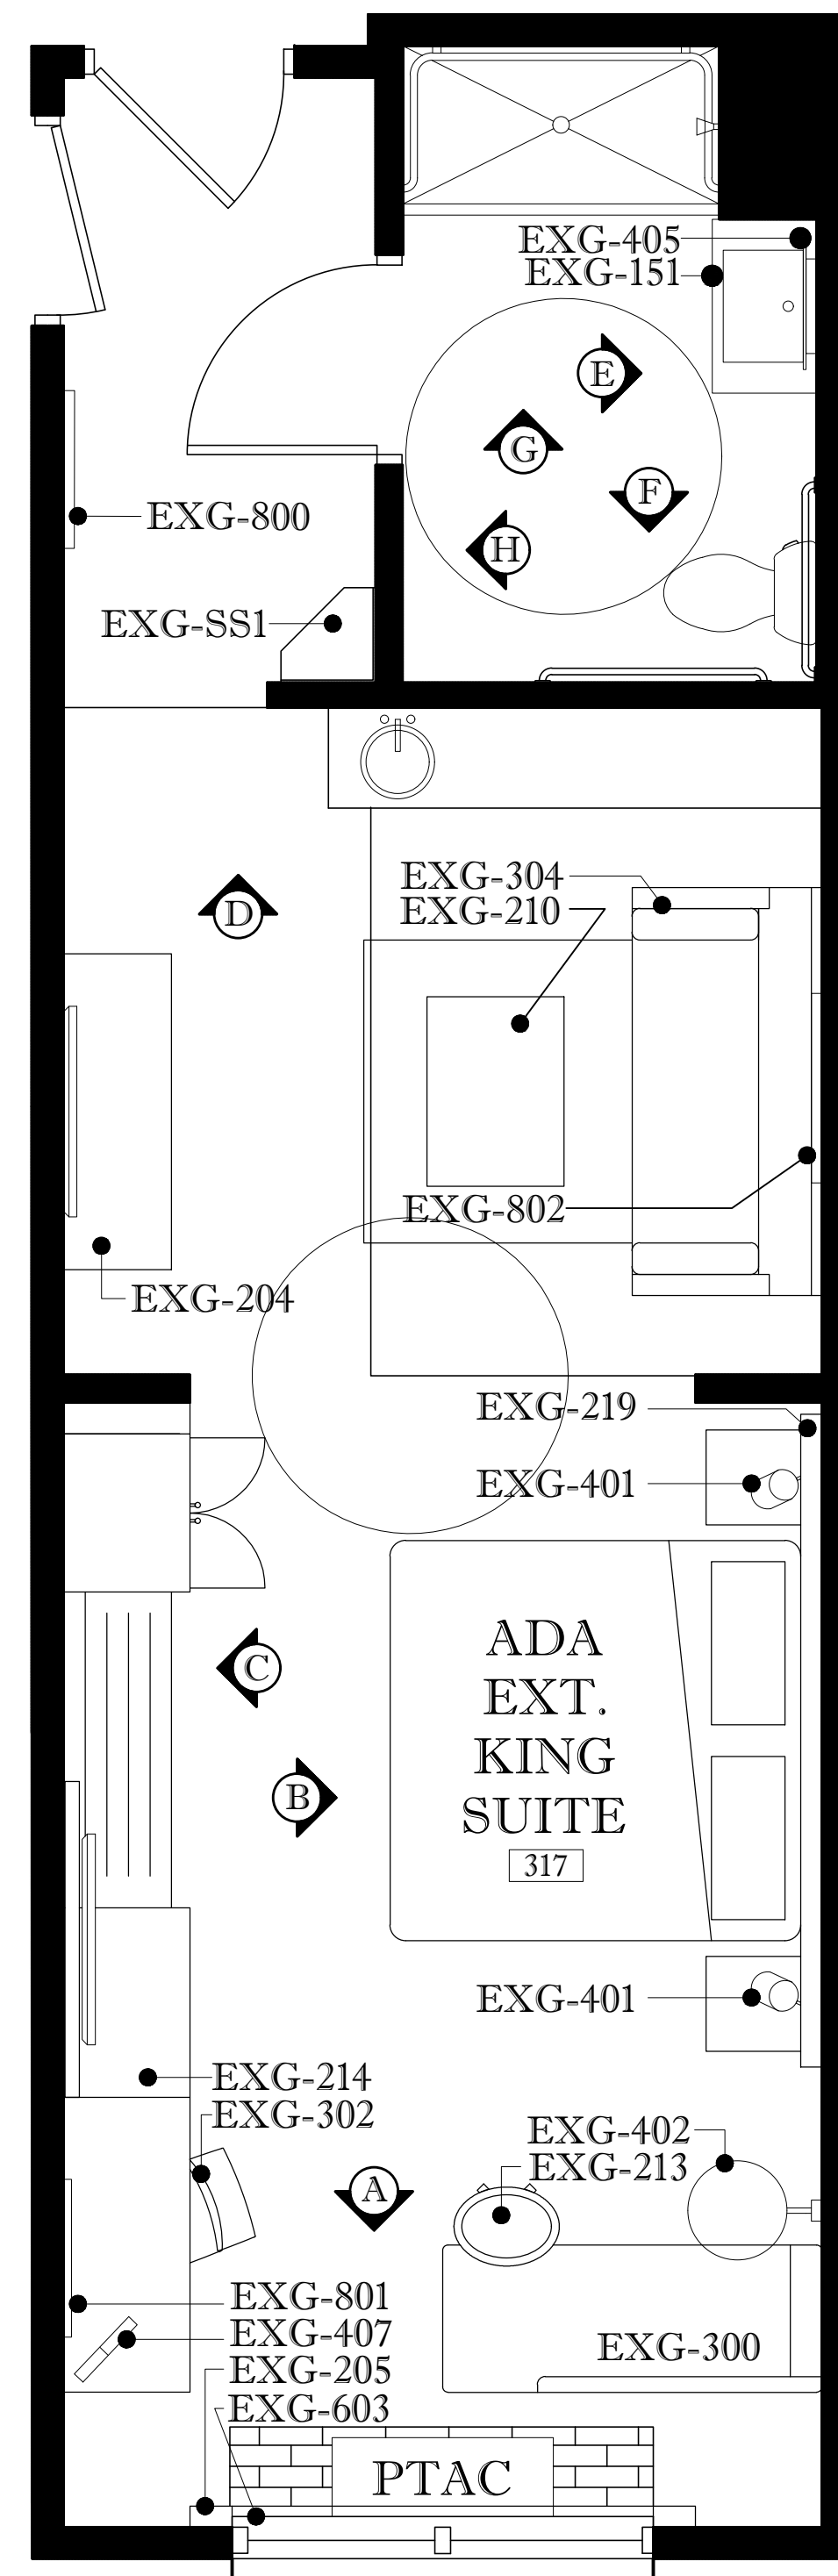

1 ADA EXT. KING SUITE FF&E PLAN  
ROOM 317, SCALE: 1/2" = 1' - 0"

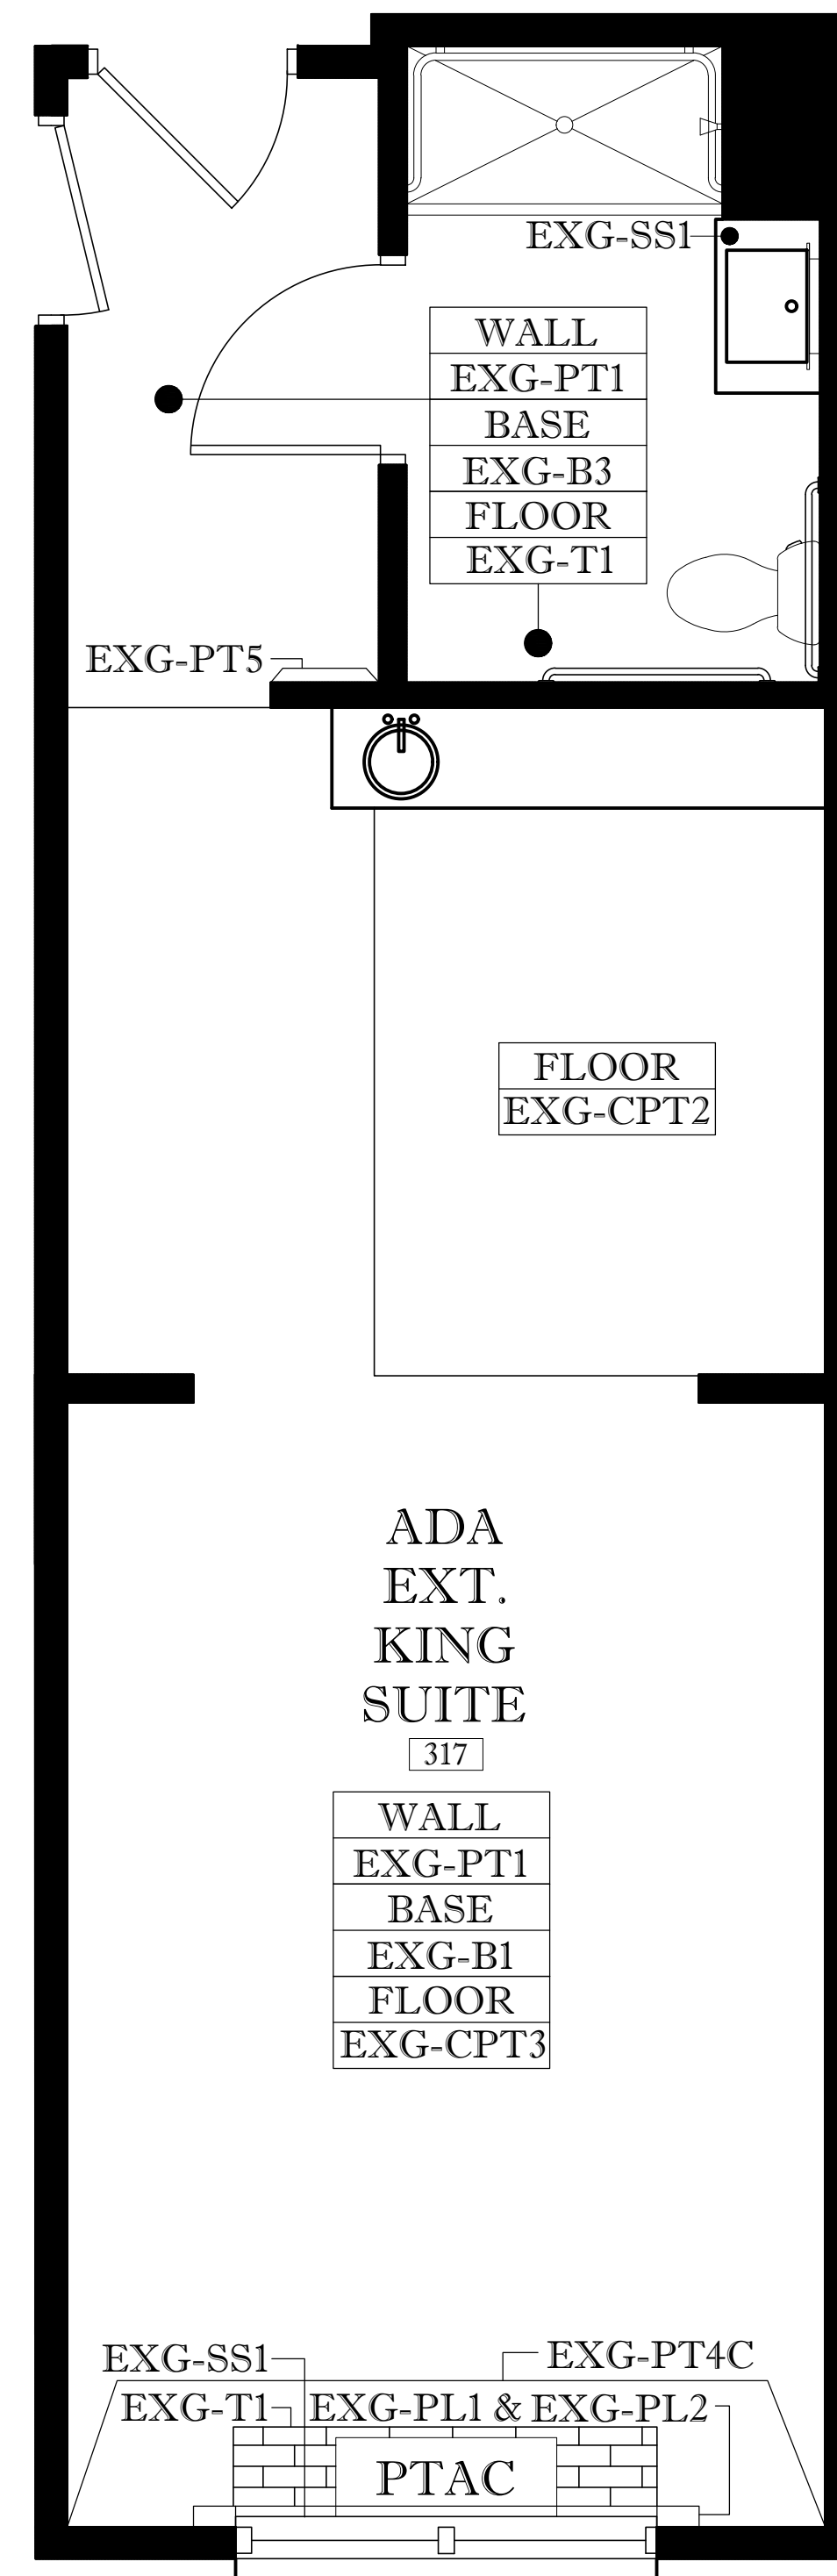

2 ADA EXT. KING SUITE FINISH PLAN  
ROOM 317, SCALE: 1/2" = 1' - 0"

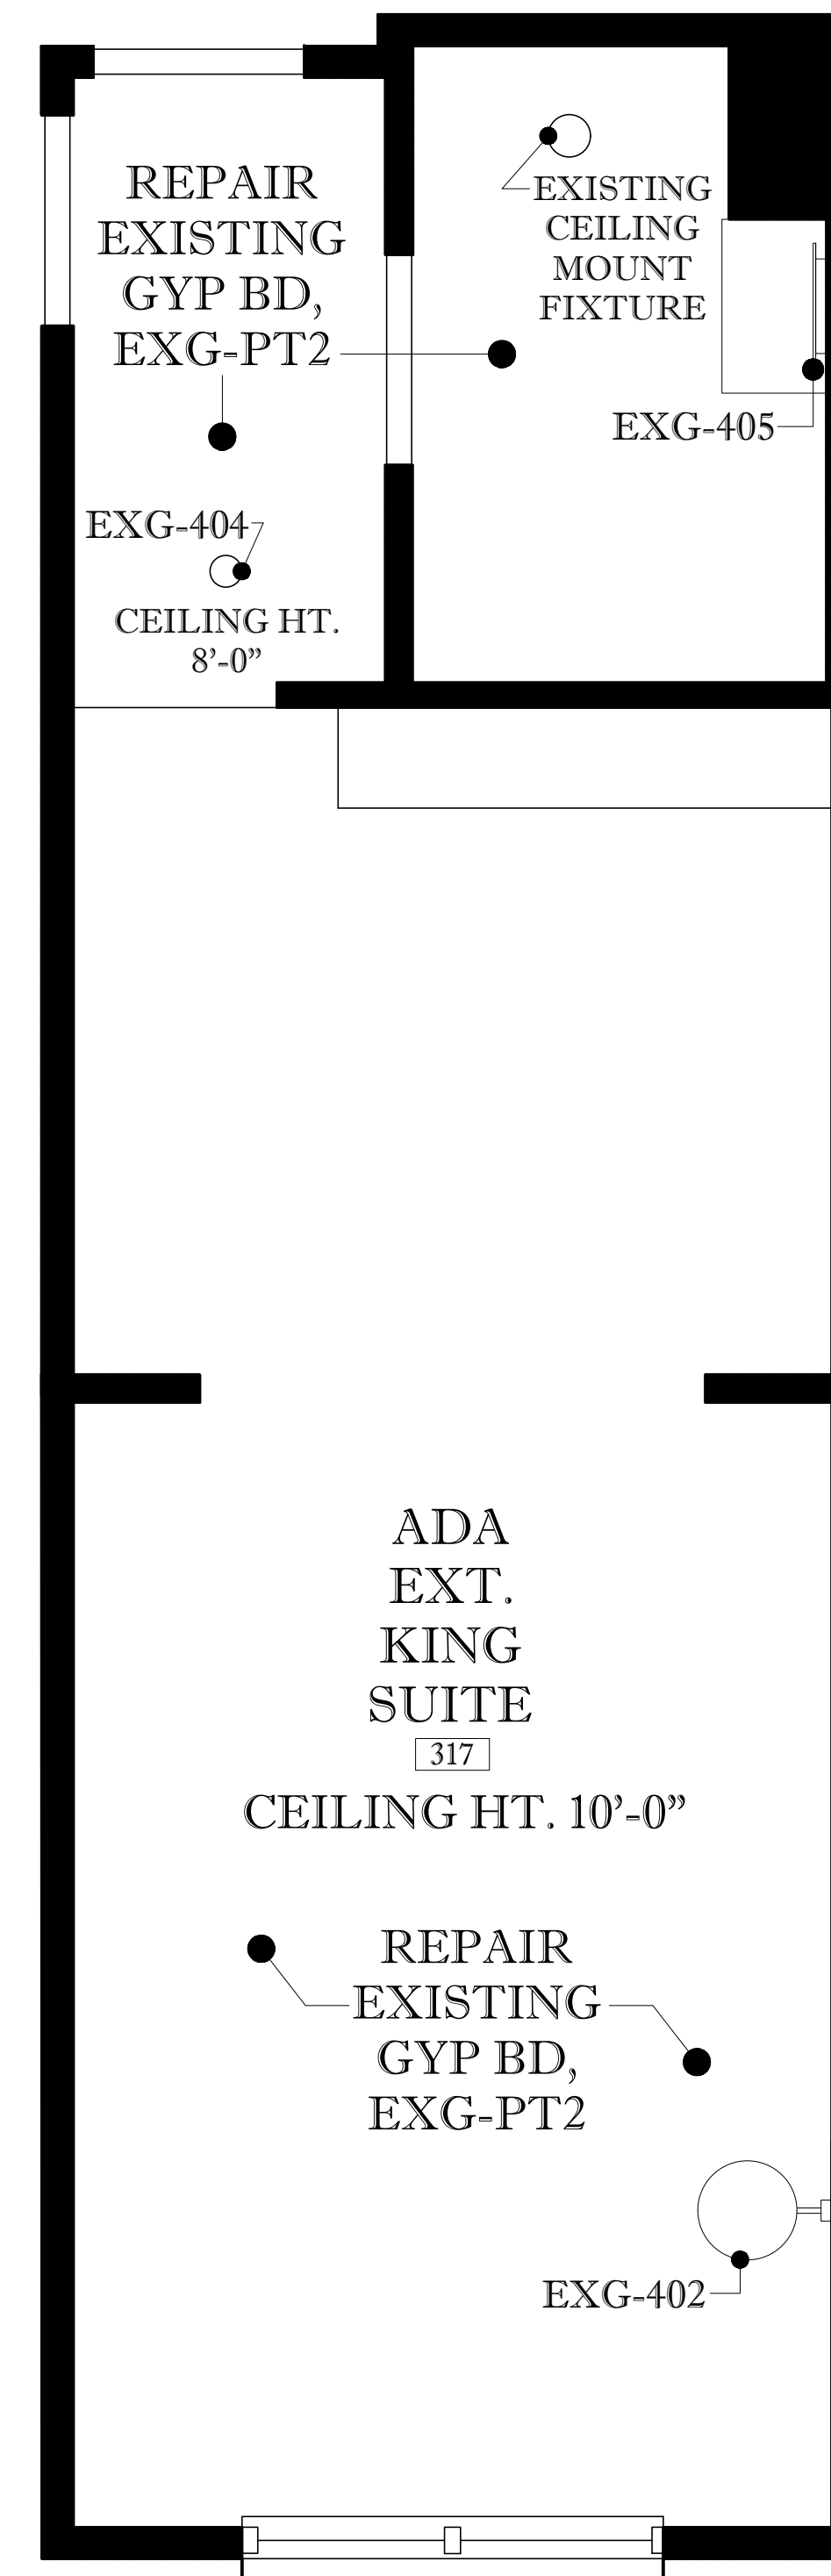

3 ADA EXT. KING SUITE RCP  
ROOM 317, SCALE: 1/2" = 1' - 0"

NOTES:

**HOLIDAY INN EXPRESS & SUITES**  
STENNIS SPACE CENTER  
1001 DAUPHIN STREET PICAYUNE, MS 39466

LICENSE RENEWAL  
PROJECT: 43420  
INNCODE: PCUMS  
LOCATION: 11730

REVISIONS:	
NO#	DATE

SHEET:  
ID11.01

DRAWING:  
EXT. KING SUITE ADA PLANS

SCALE:  
3/8" = 1'-0"

DATE: 10.07.2019  
BY: KRISTINA SCOTT



3455 S. DAIRY ASHFORD  
RD, STE 180  
HOUSTON, TX 77082

NOTES:

**HOLIDAY INN EXPRESS & SUITES**  
STENNIS SPACE CENTER  
1001 DAUPHIN STREET PICAYUNE, MS 39466

LICENSE RENEWAL  
PROJECT: 43420  
INNCODE: PCUMS  
LOCATION: 11730

REVISIONS:	
NO#	DATE

SHEET:  
ID11.02


DRAWING:  
EXT. KING SUITE ADA ELEV.

SCALE:  
1/2" = 1'-0"


DATE: 10.07.2019  
BY: KRISTINA SCOTT




3455 S. DAIRY ASHFORD  
RD. STE 180  
HOUSTON, TX 77082

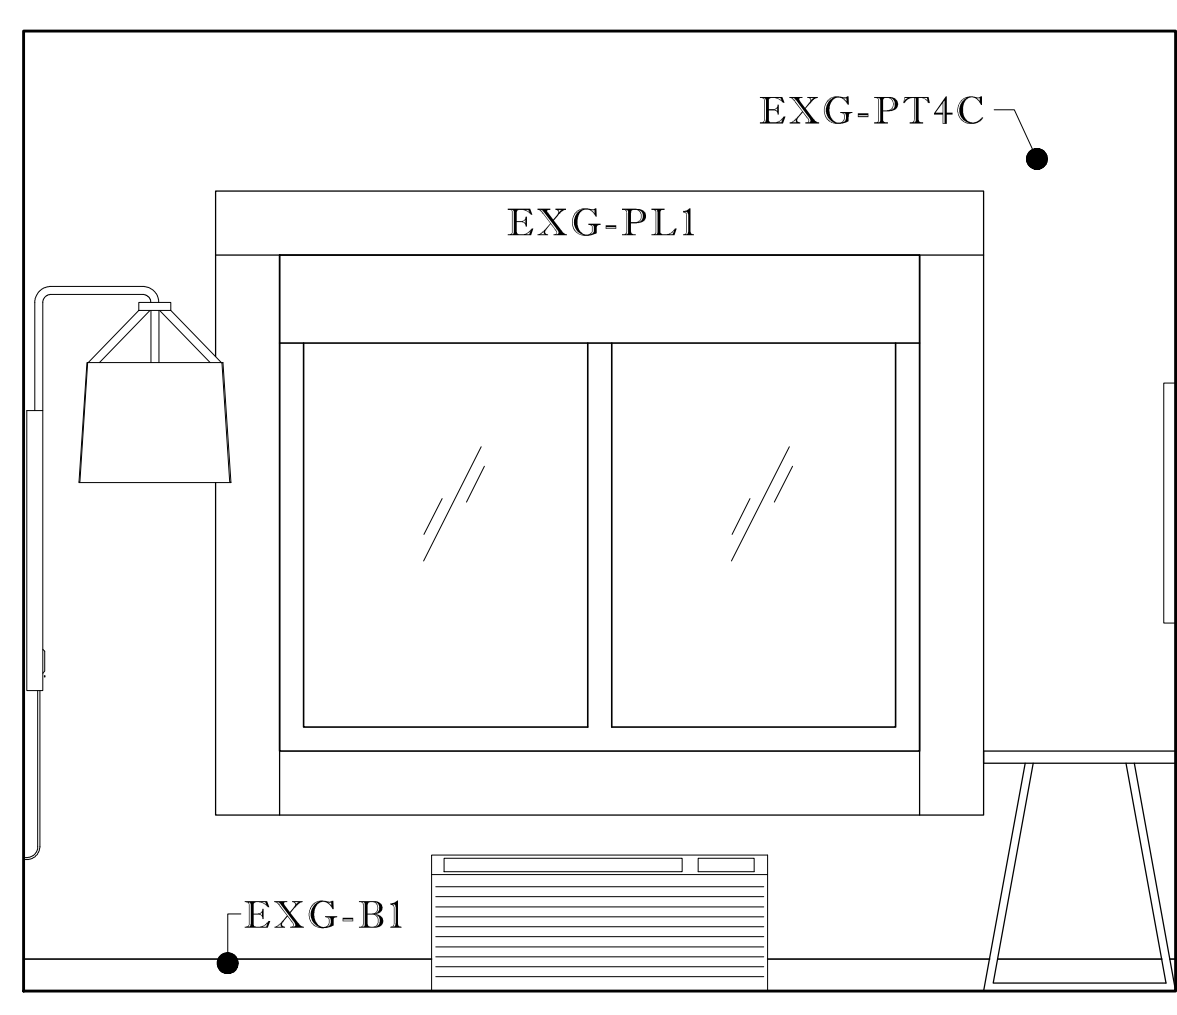


**A WINDOW WALL ELEVATION**  
ROOM 317, SCALE: 3/8" = 1' - 0"

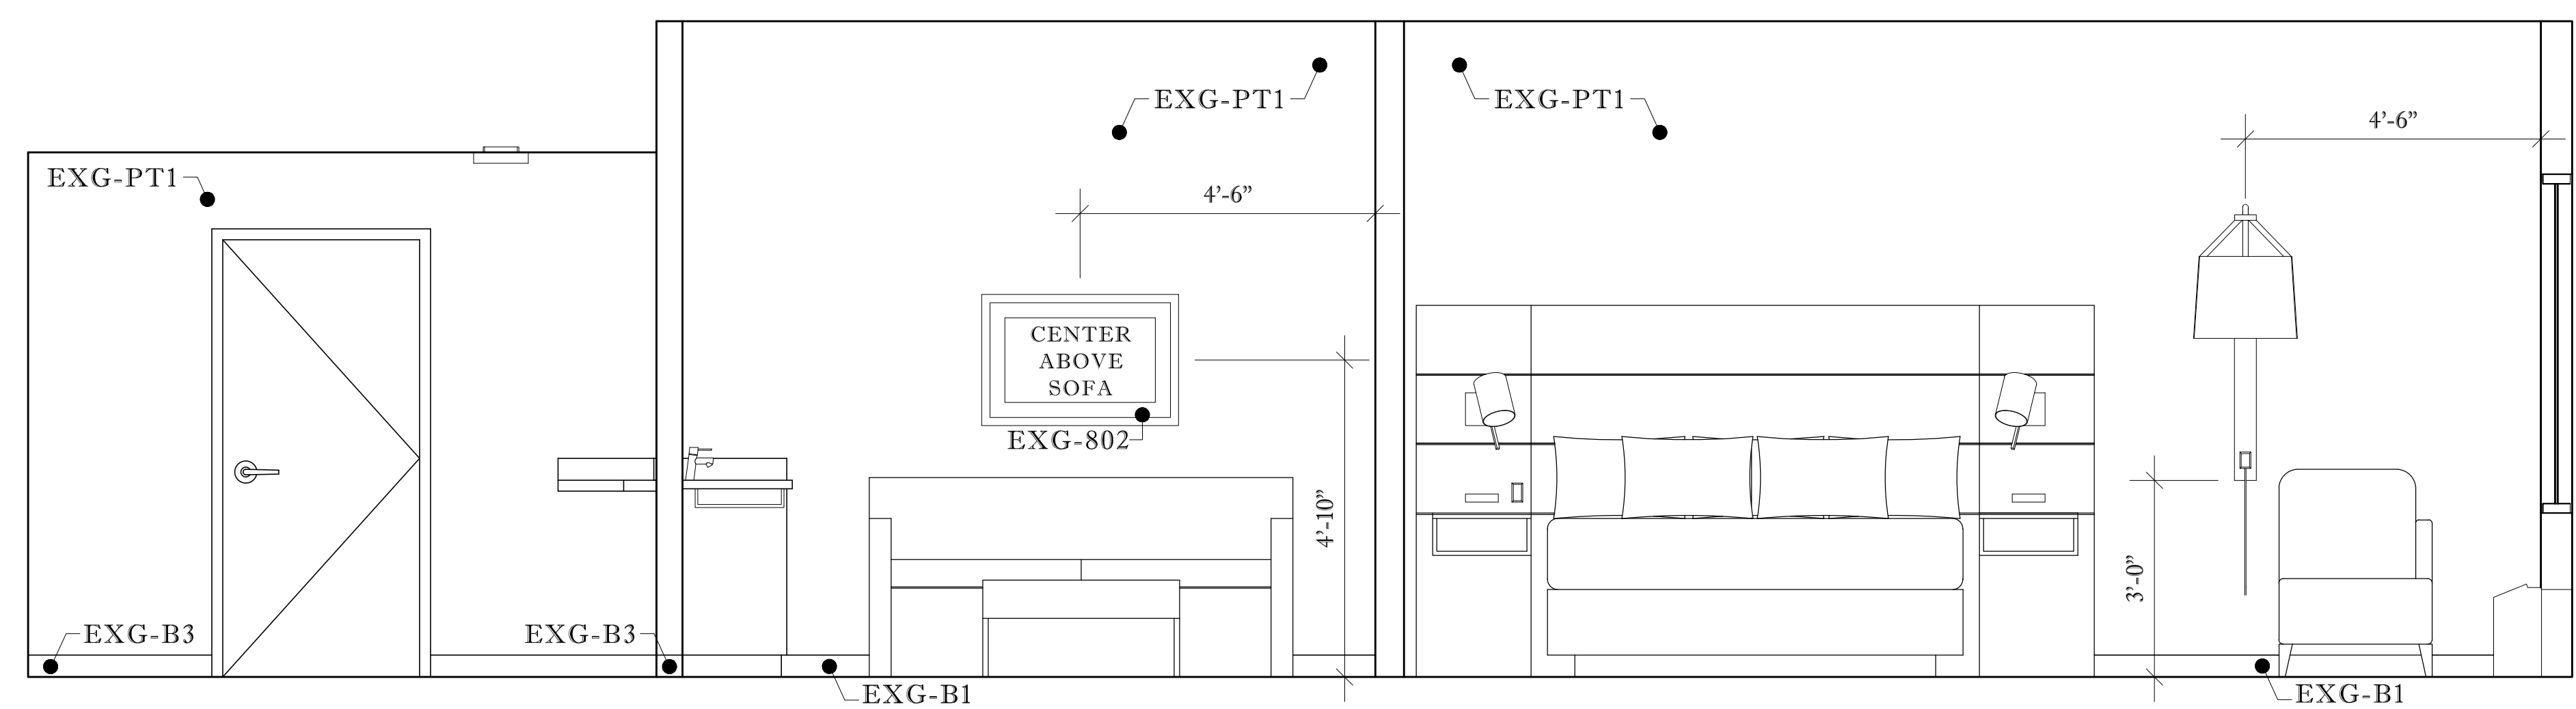


**B HEADBOARD WALL ELEVATION**  
ROOM 317, SCALE: 3/8" = 1' - 0"

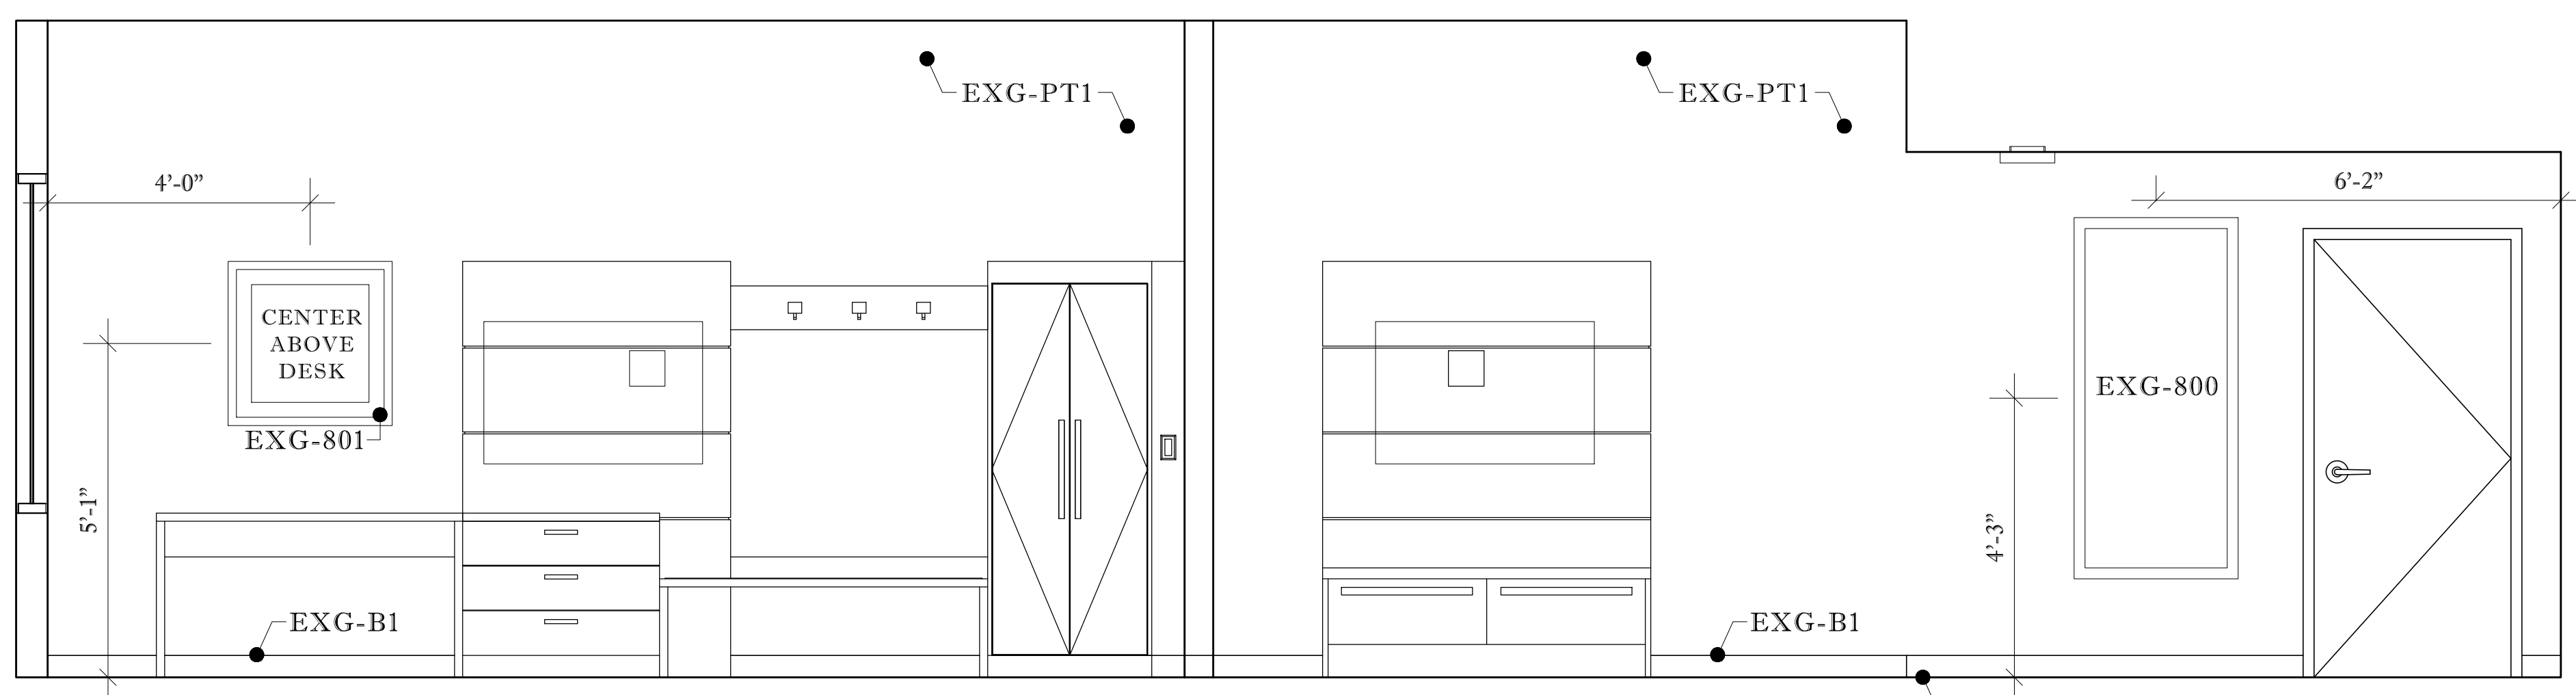


**C TV WALL ELEVATION**  
ROOM 317, SCALE: 3/8" = 1' - 0"

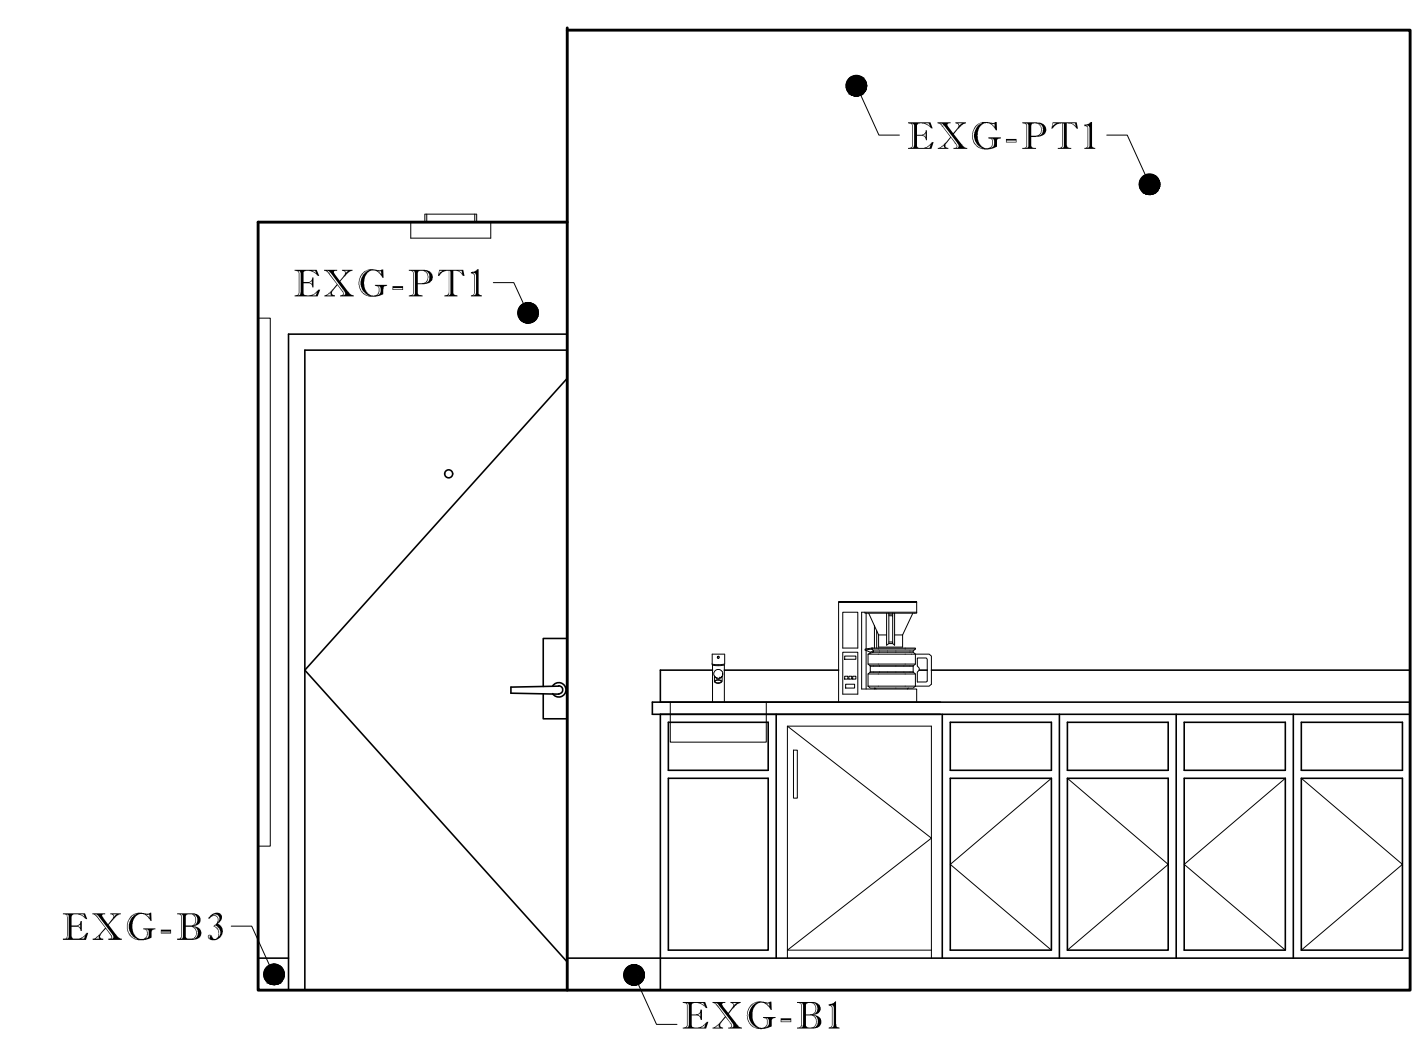


**D ENTRY WALL ELEVATION**  
ROOM 317, SCALE: 3/8" = 1' - 0"

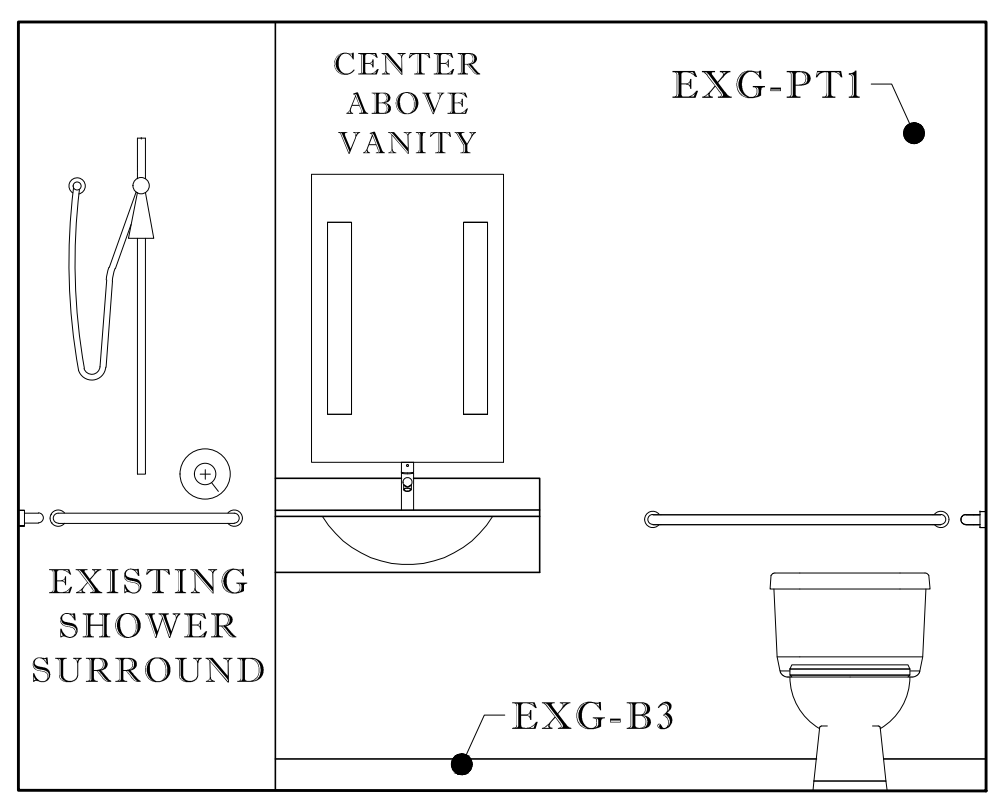


**E VANITY WALL ELEVATION**  
ROOM 317, SCALE: 3/8" = 1' - 0"

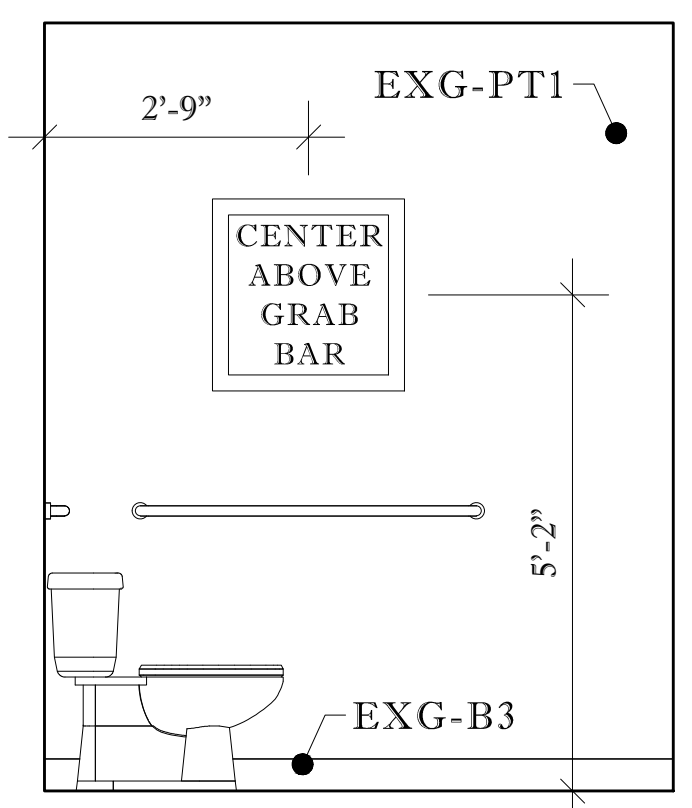


**F ART WALL ELEVATION**  
ROOM 317, SCALE: 3/8" = 1' - 0"

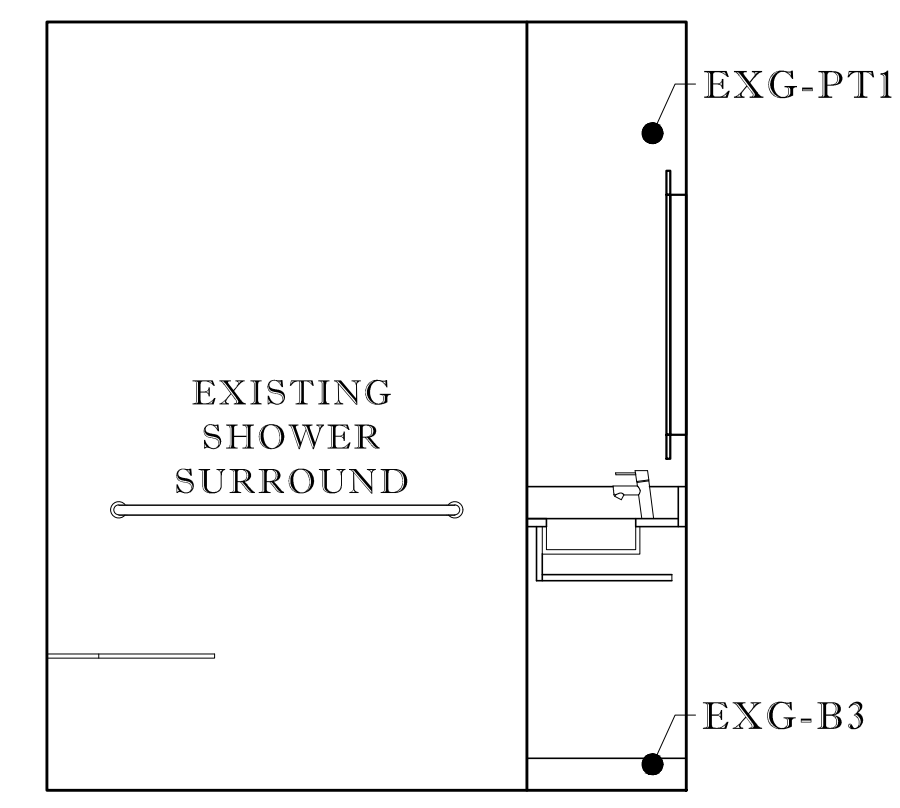


**G SHOWER WALL ELEVATION**  
ROOM 317, SCALE: 3/8" = 1' - 0"

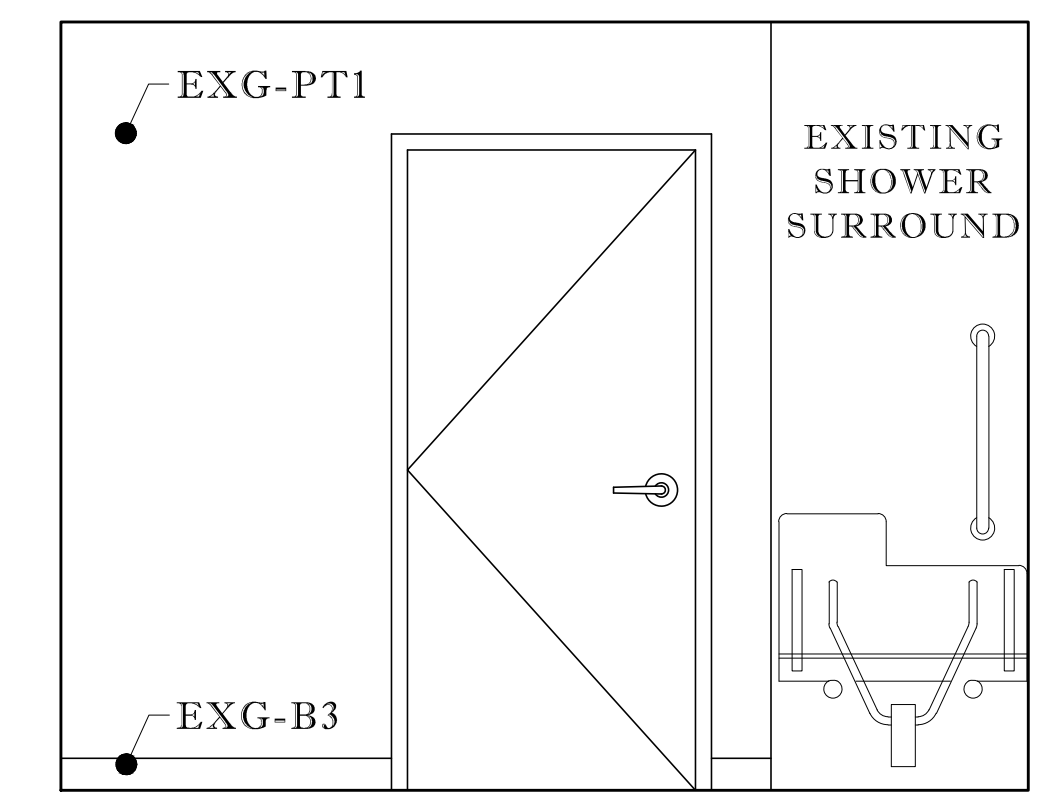


**H ENTRY WALL ELEVATION**  
ROOM 317, SCALE: 3/8" = 1' - 0"

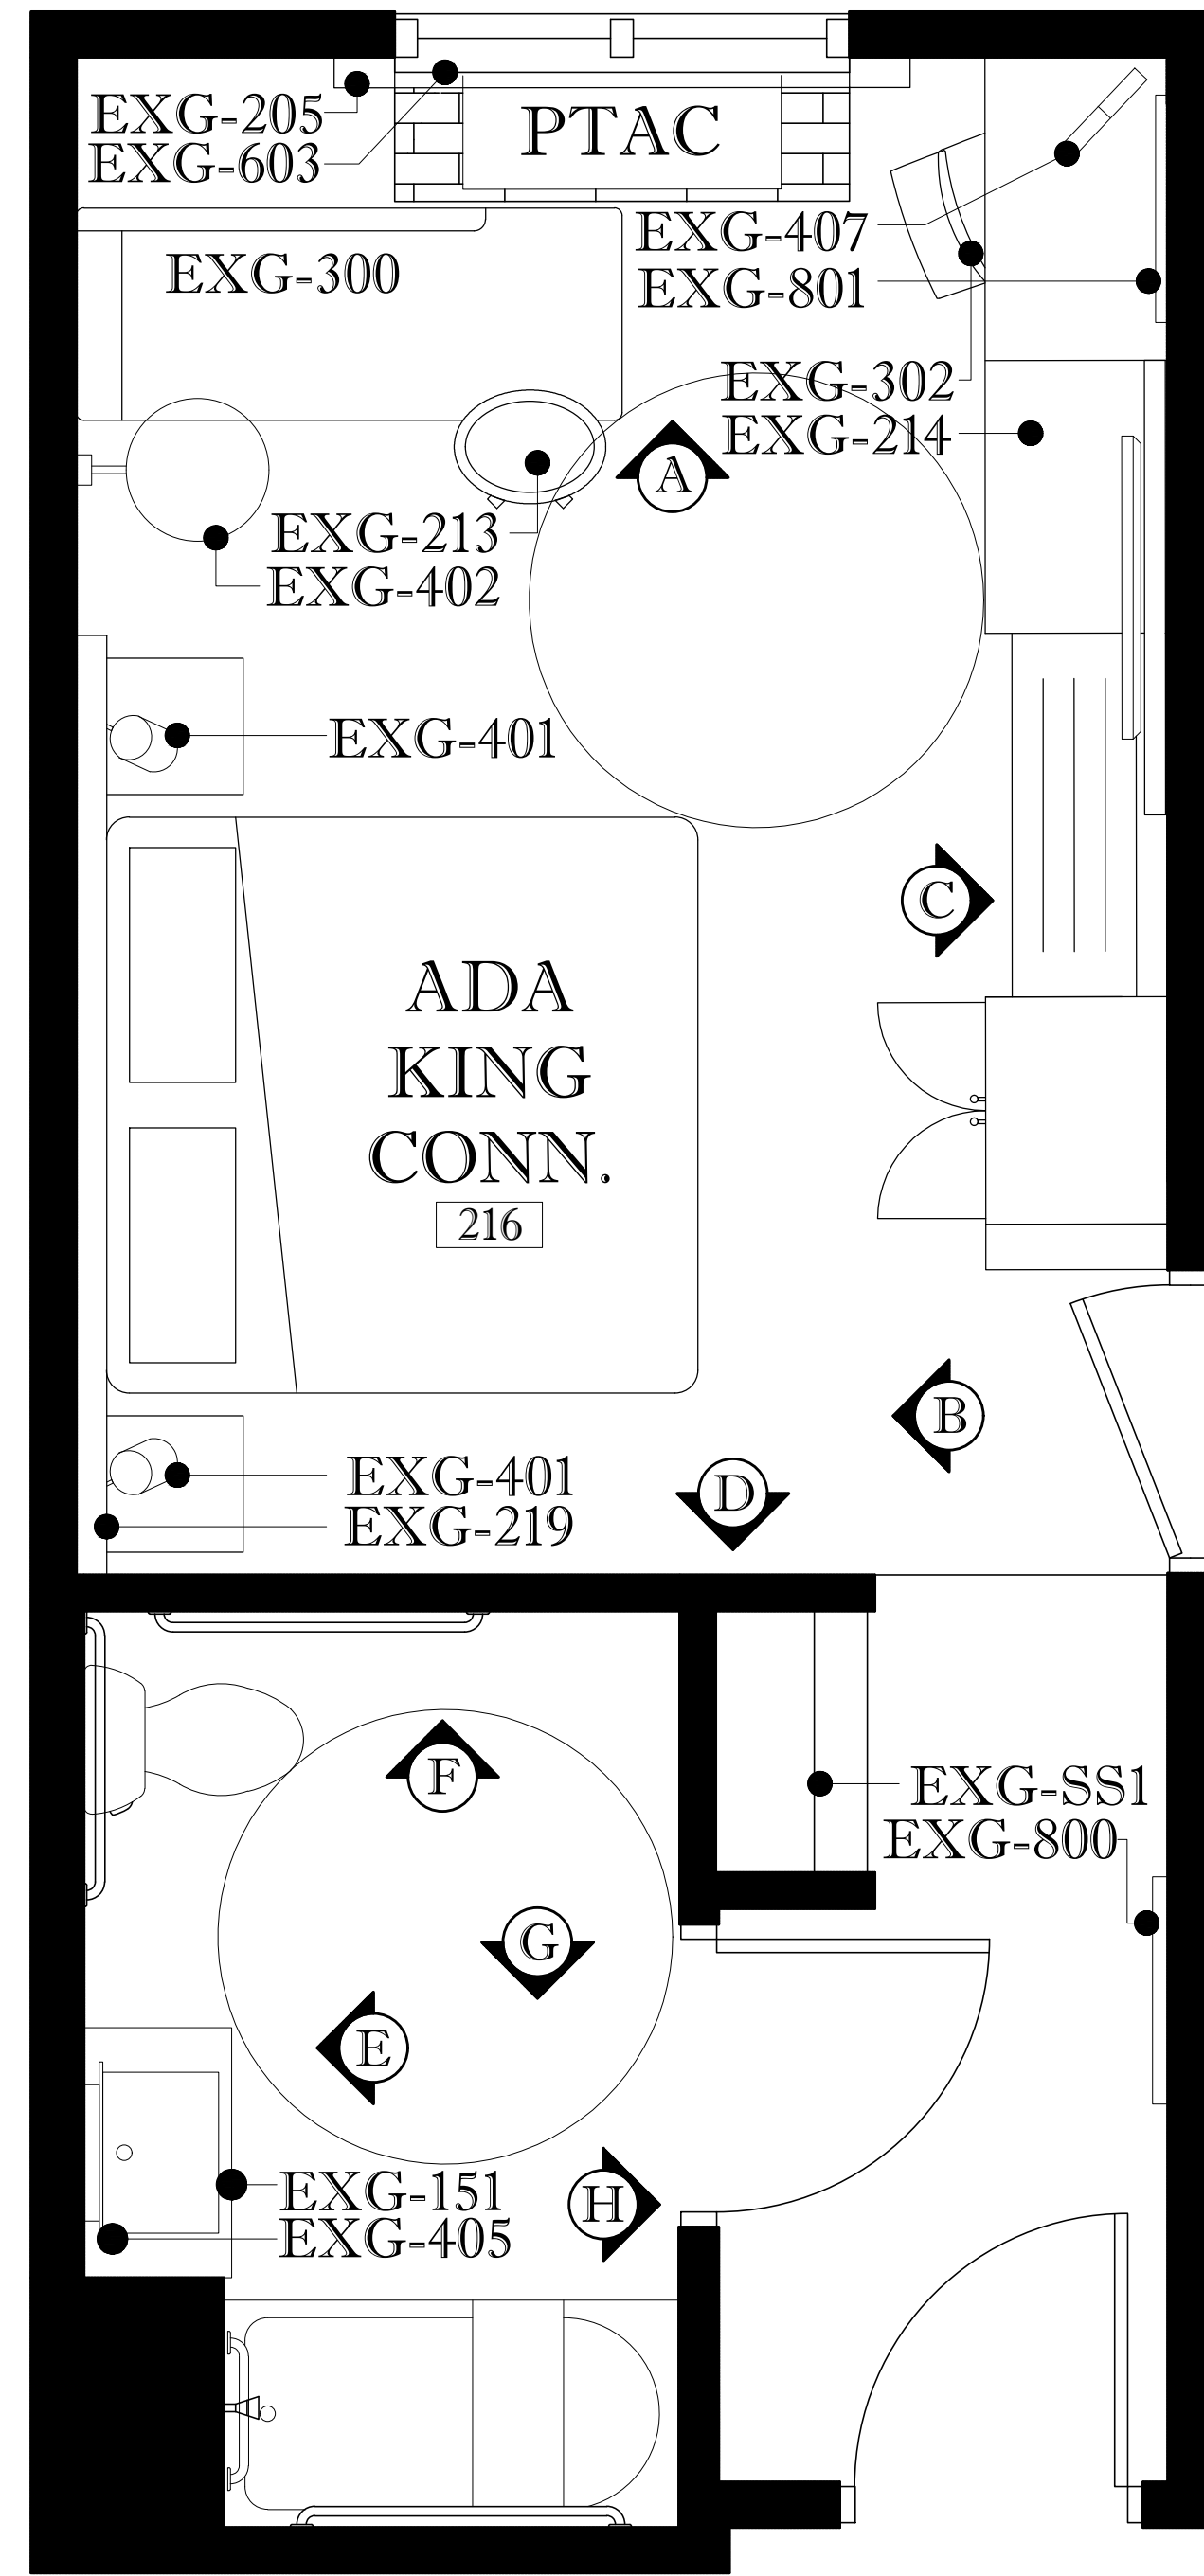

**1** ADA KING CONN. FF&E PLAN  
ROOM 216, SCALE: 1/2" = 1' - 0"

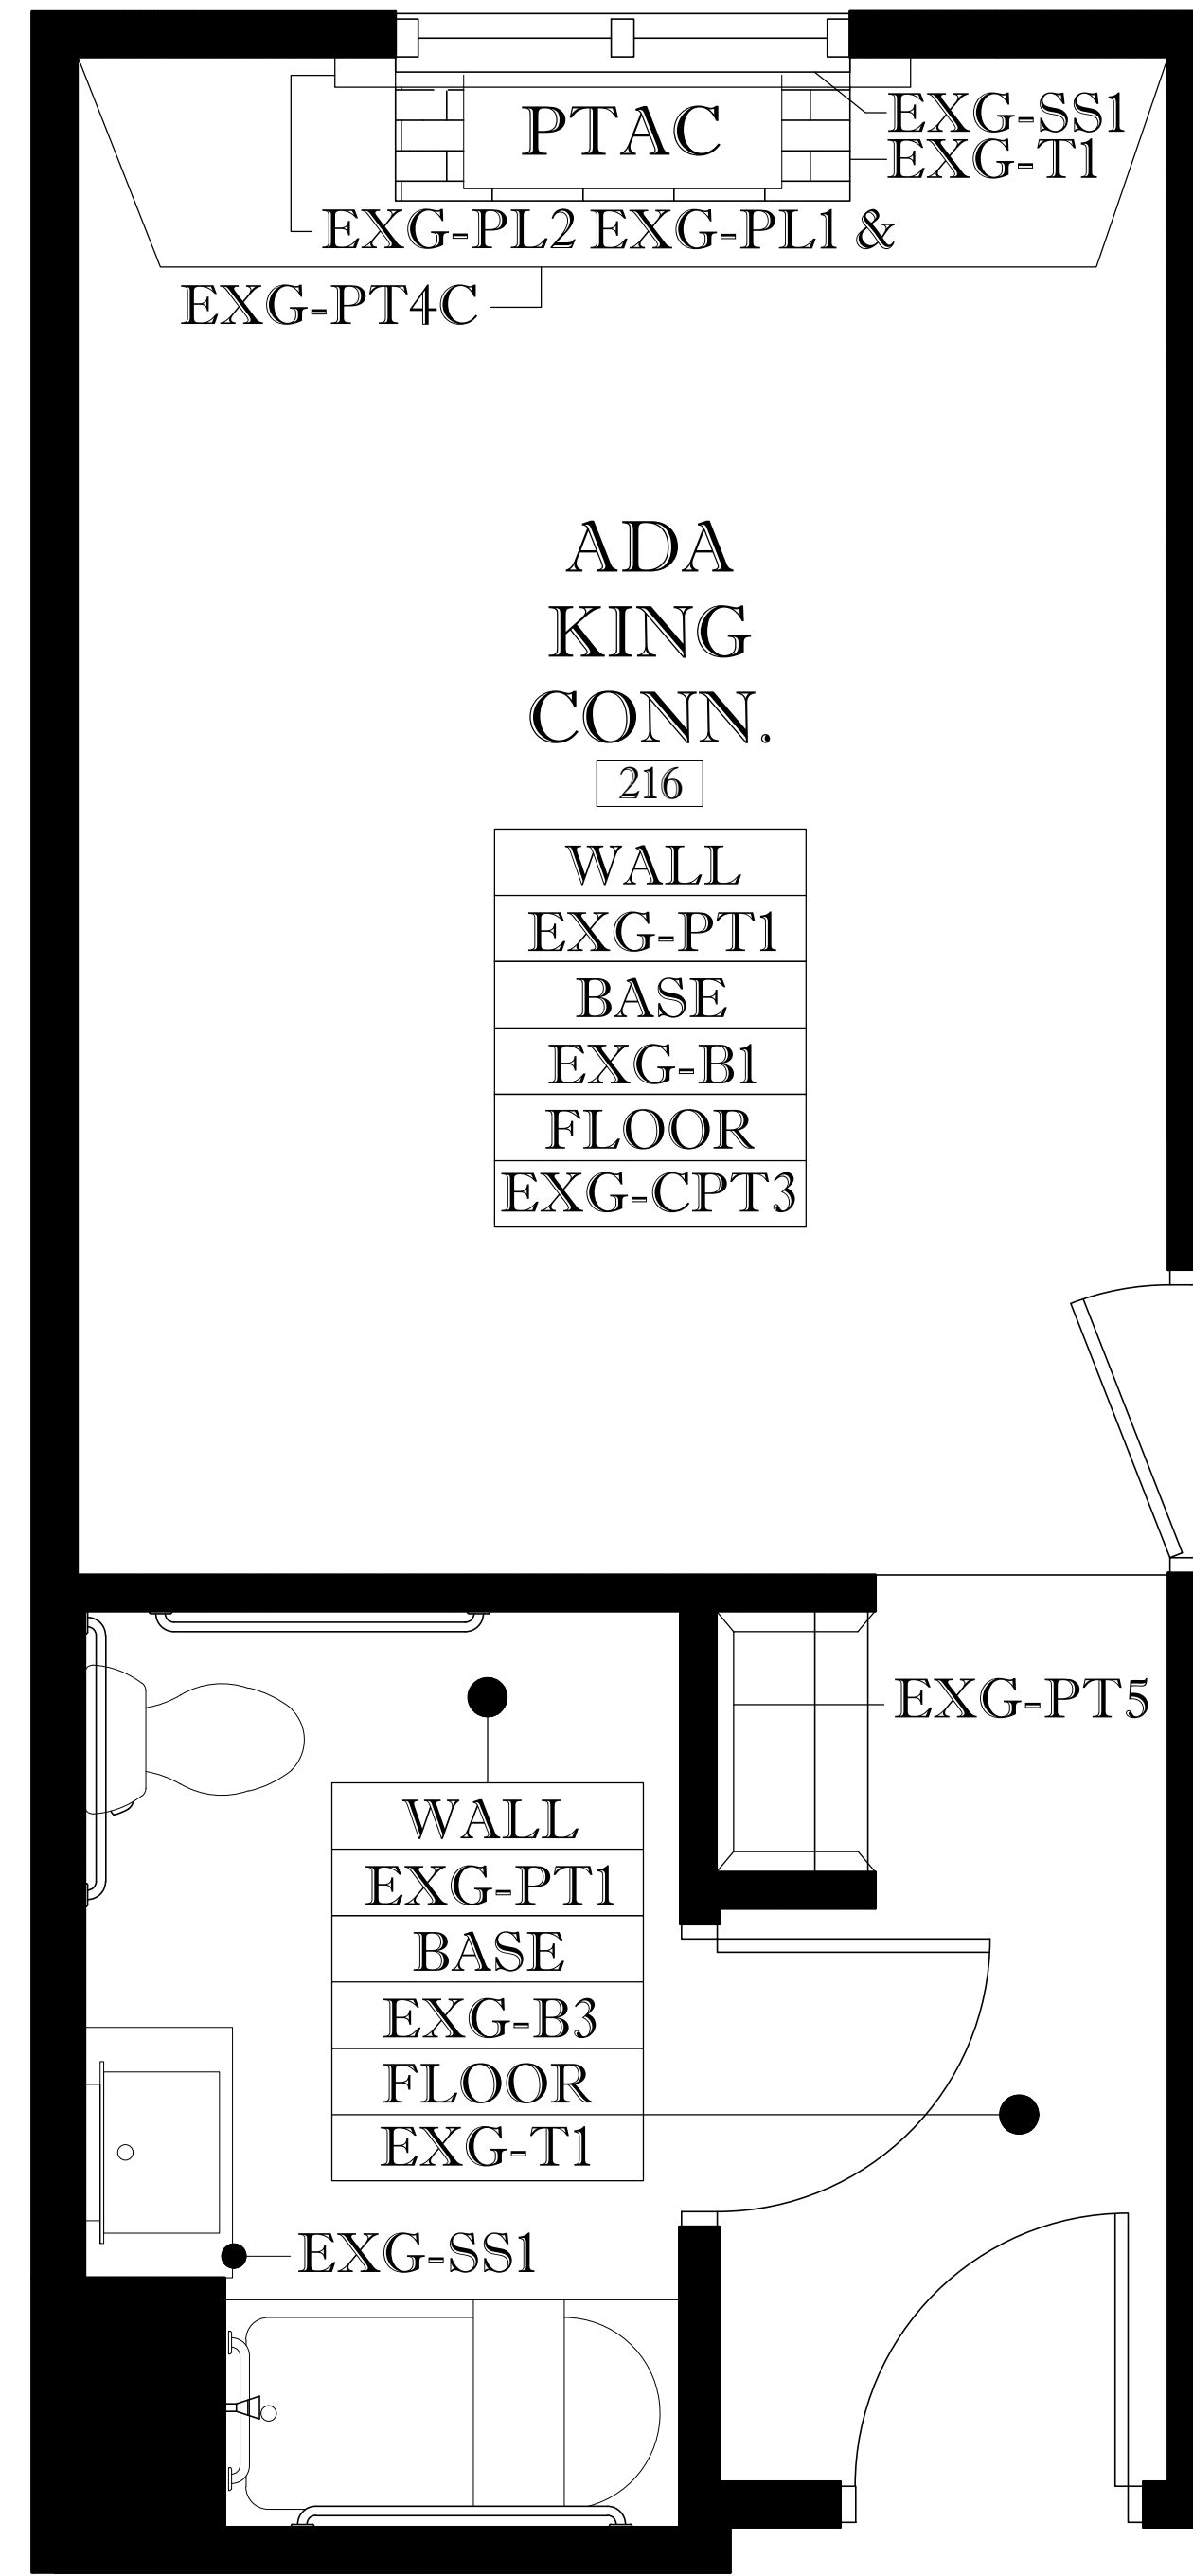

**2** ADA KING CONN. FINISH PLAN  
ROOM 216, SCALE: 1/2" = 1' - 0"

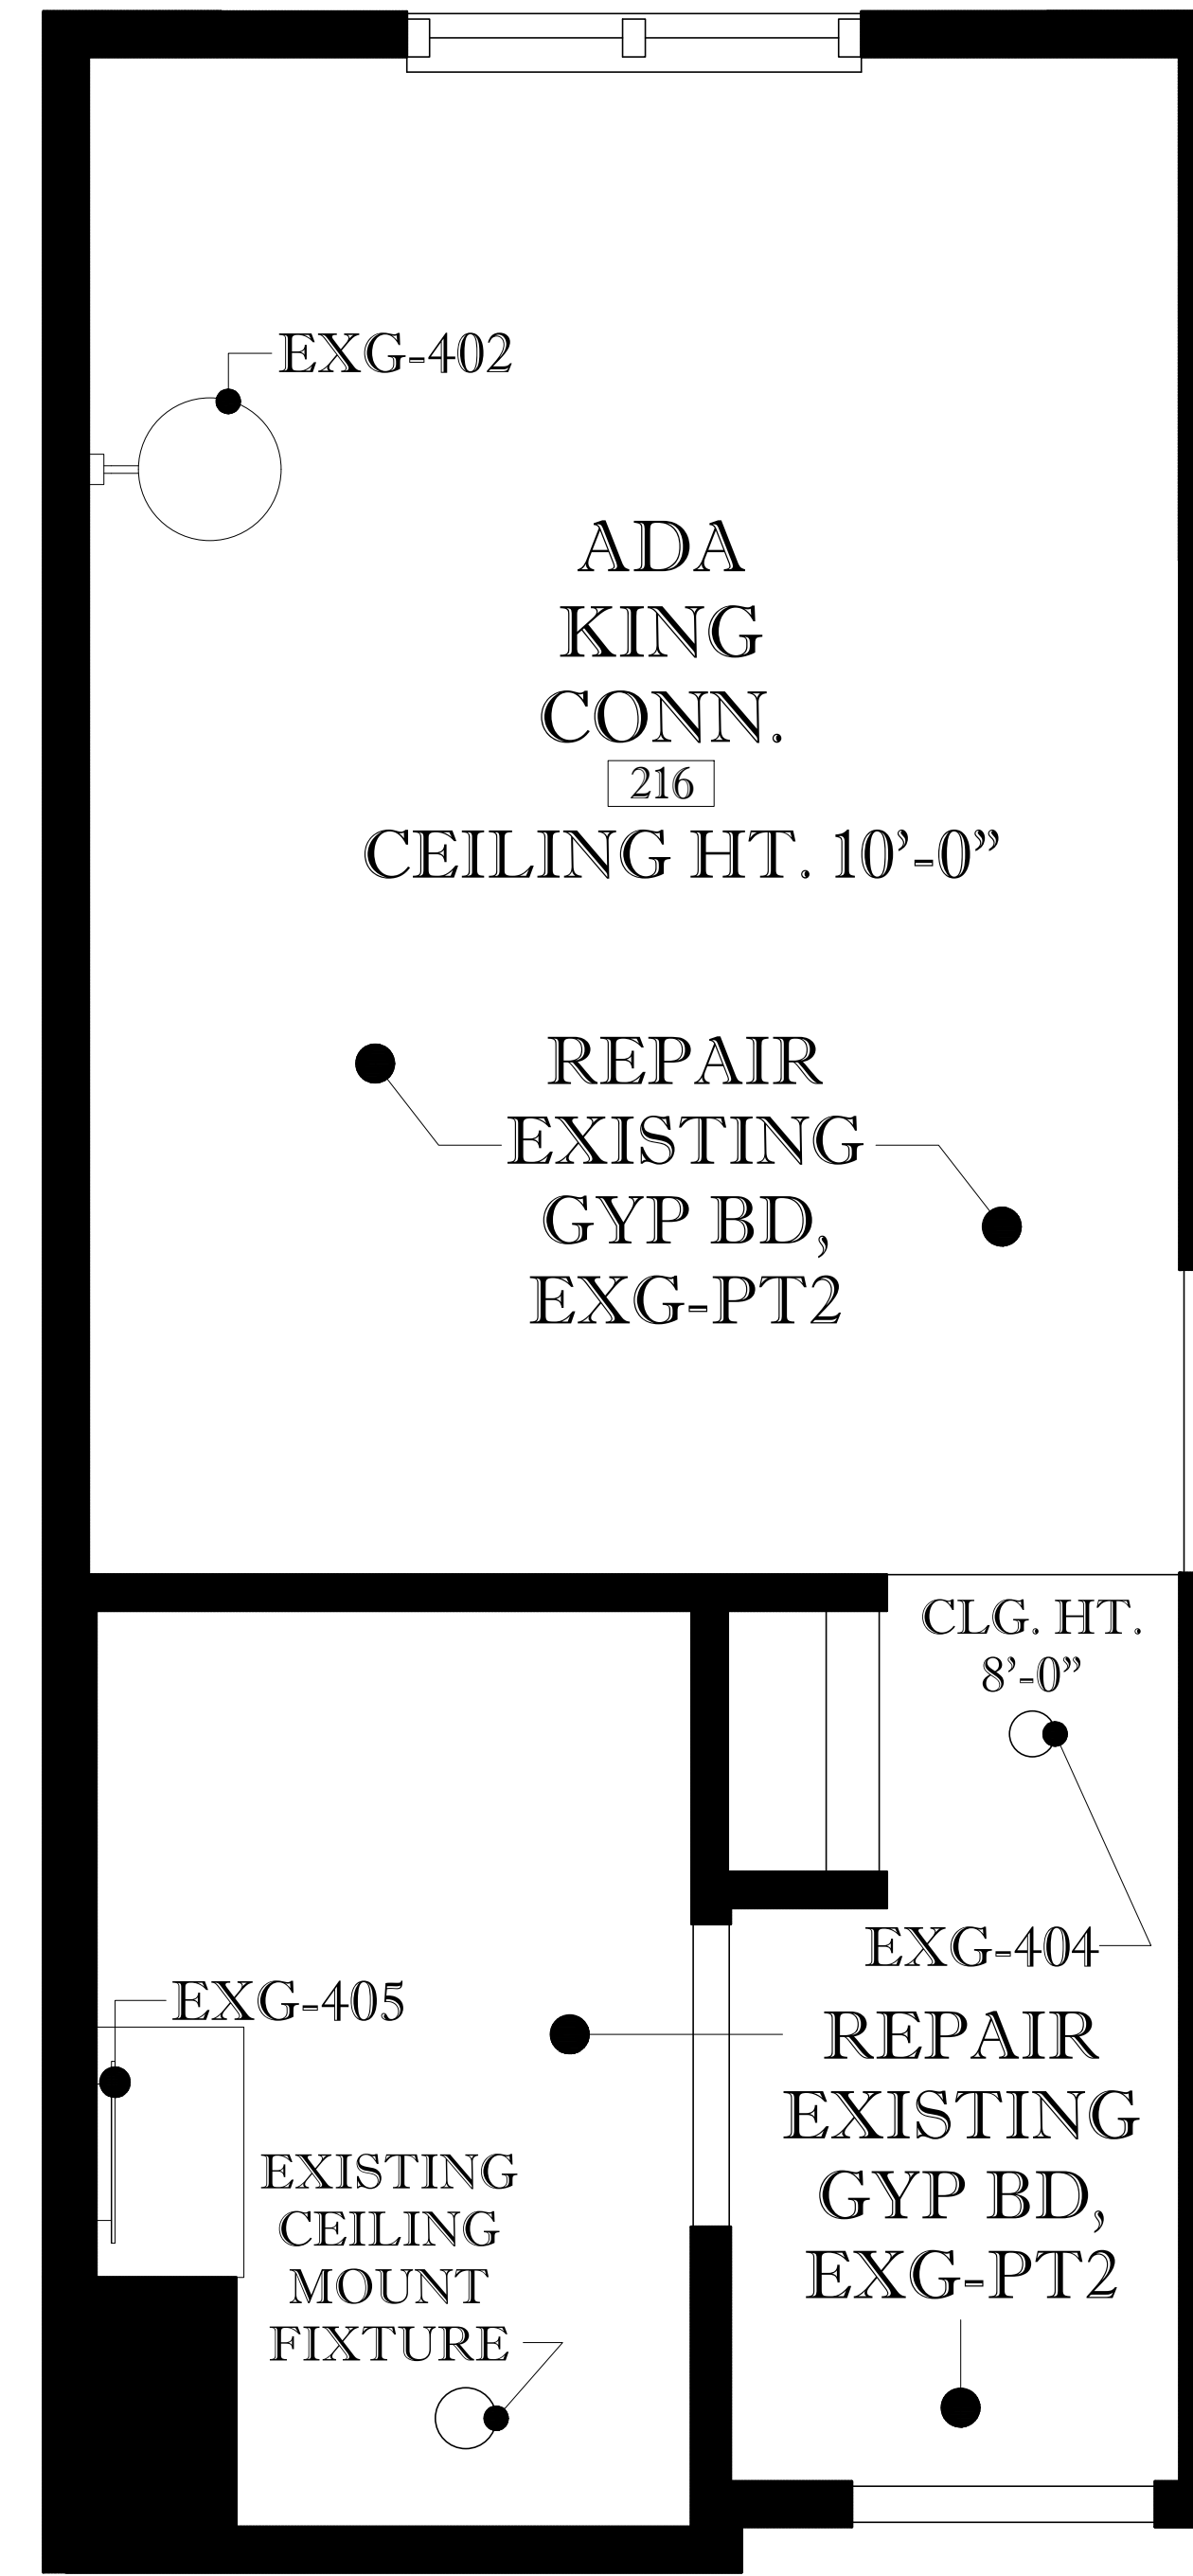

**3** ADA KING CONN. WIDE RCP  
ROOM 216, SCALE: 1/2" = 1' - 0"

NOTES:

**HOLIDAY INN EXPRESS & SUITES**  
STENNIS SPACE CENTER  
1001 DAUPHIN STREET PICAYUNE, MS 39466

LICENSE RENEWAL  
PROJECT: 43420  
INNCODE: PCUMS  
LOCATION: 11730

REVISIONS:	
NO#	DATE

SHEET:  
ID12.01


DRAWING:  
KING CONN. ADA PLANS

SCALE:  
1/2" = 1'-0"


DATE: 10.07.2019  
BY: KRISTINA SCOTT




3455 S. DAIRY ASHFORD  
RD. STE 180  
HOUSTON, TX 77082

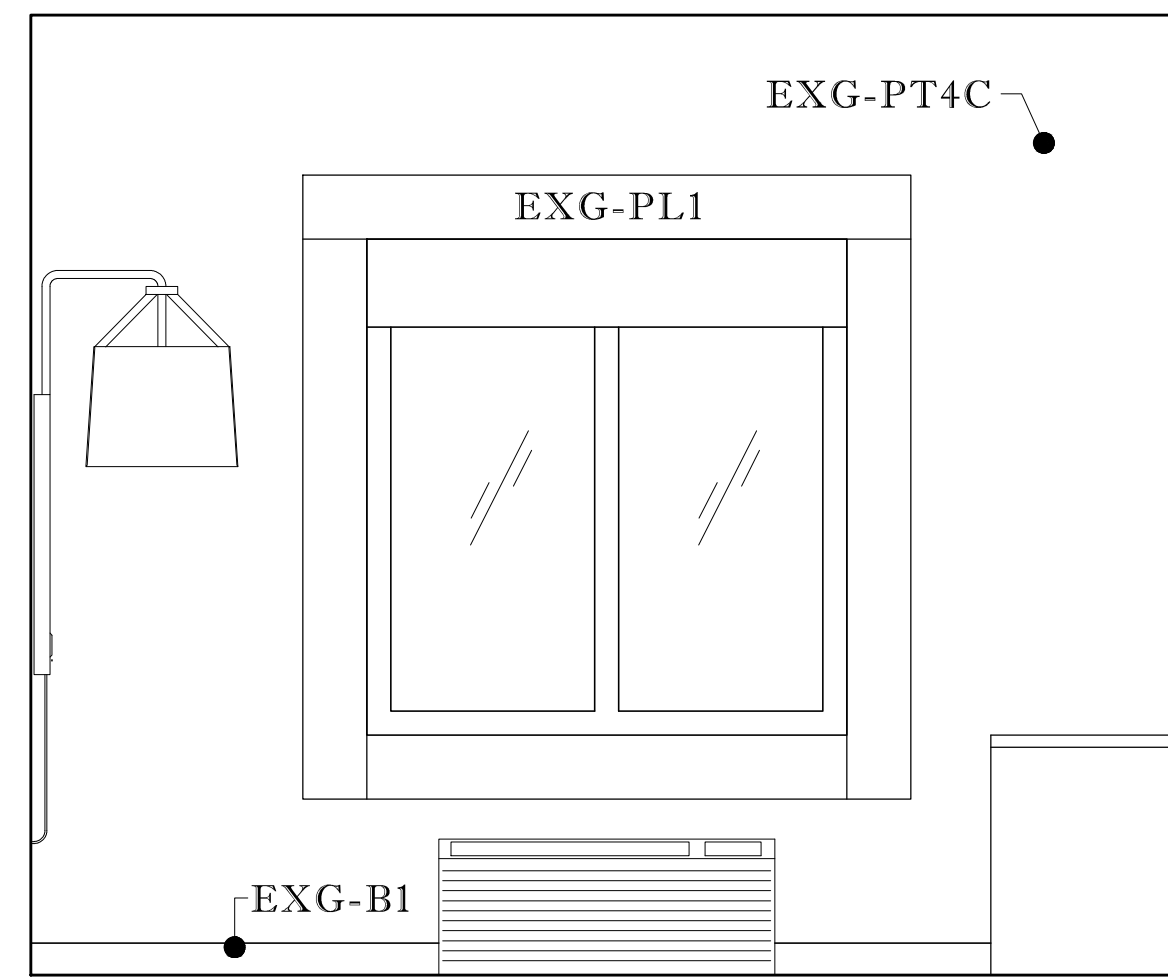


**A WINDOW WALL ELEVATION**  
ROOM 216, SCALE: 1/2" = 1' - 0"

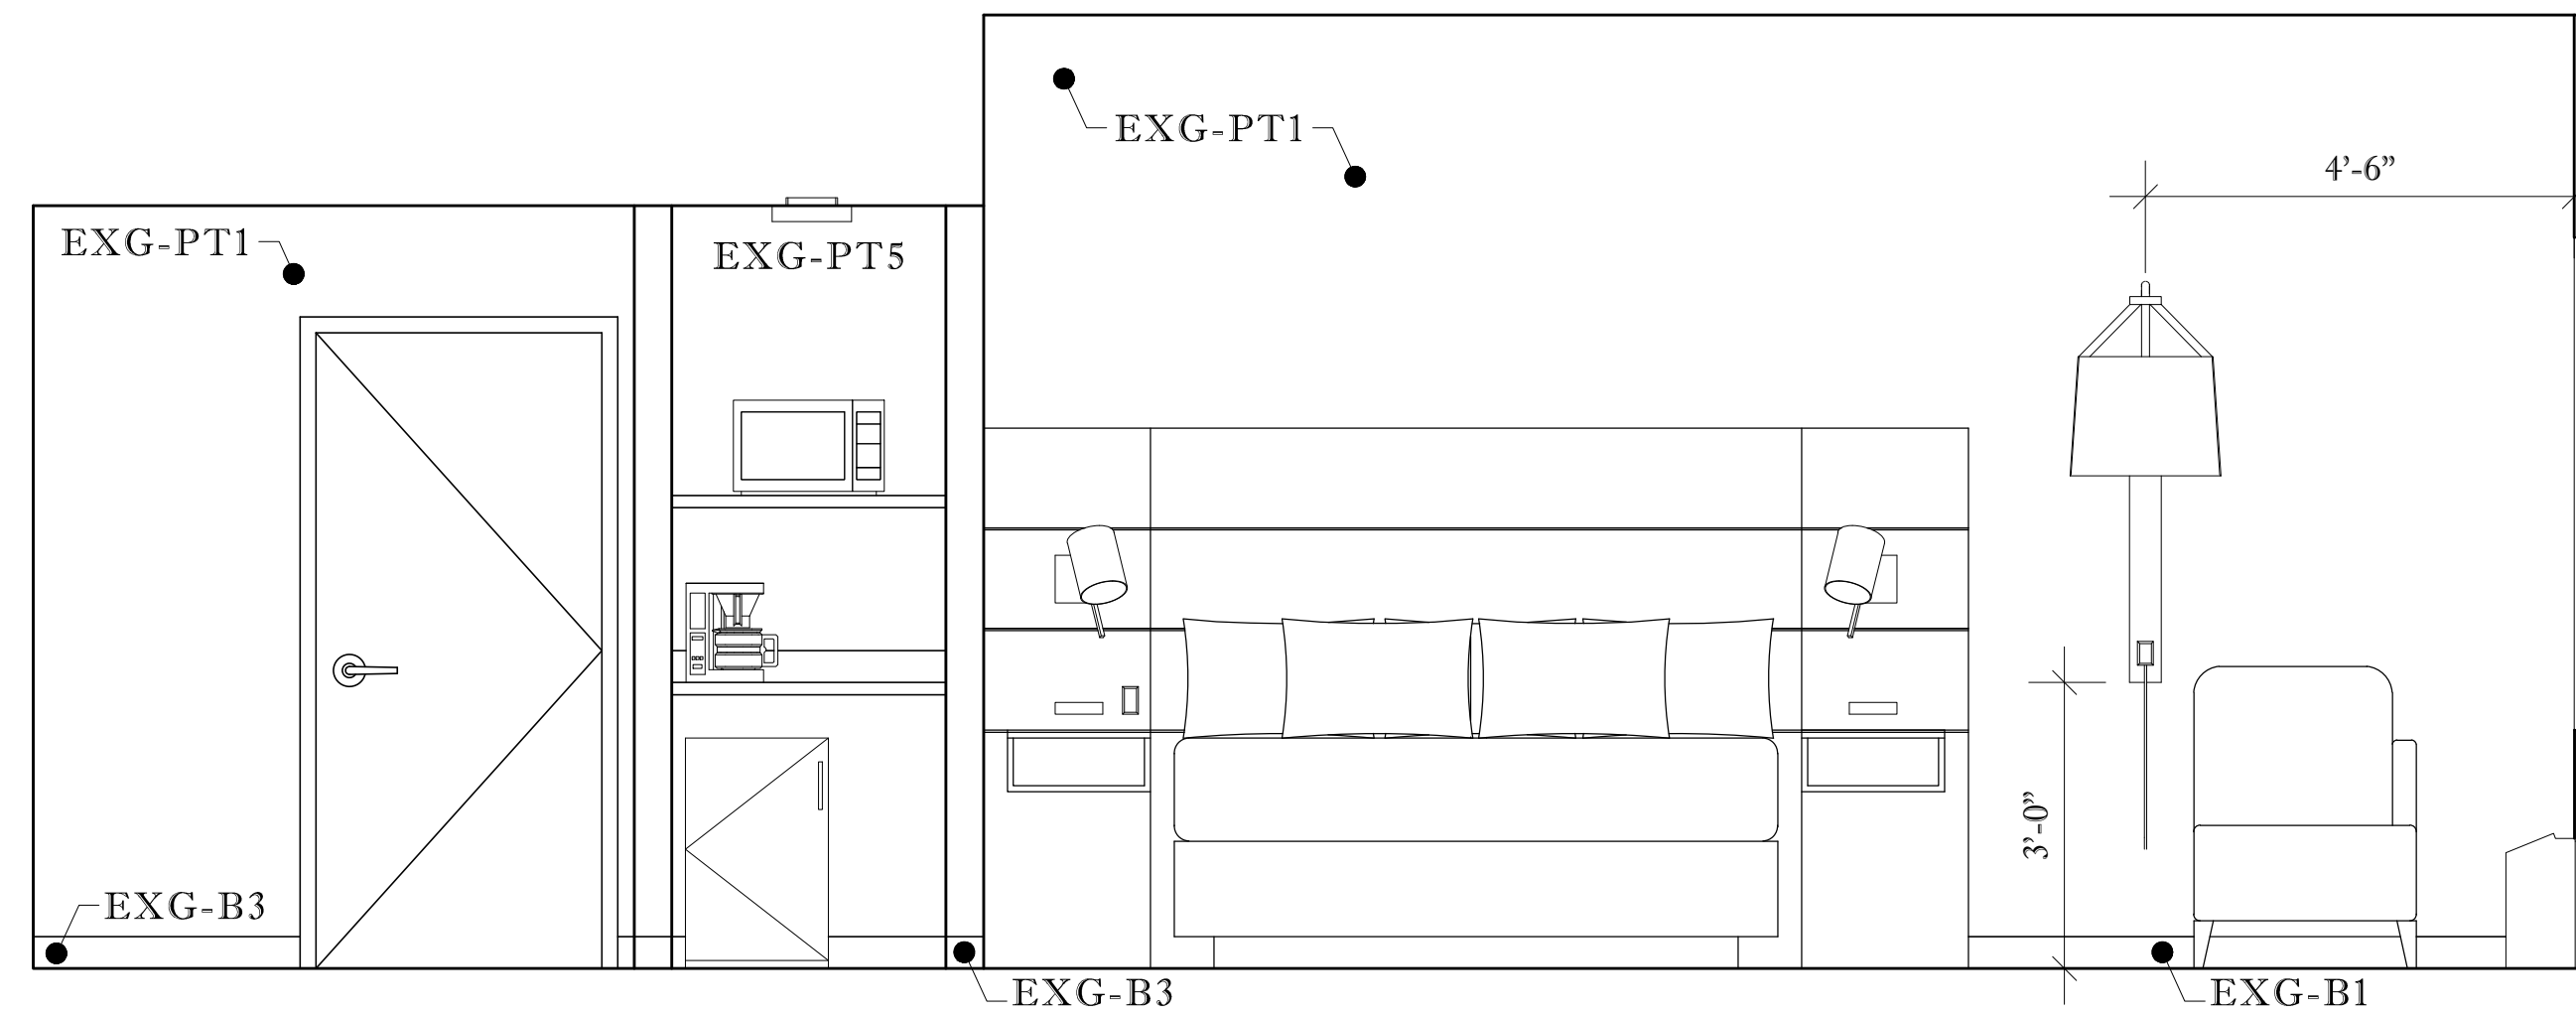


**B HEADBOARD WALL ELEVATION**  
ROOM 216, SCALE: 1/2" = 1' - 0"

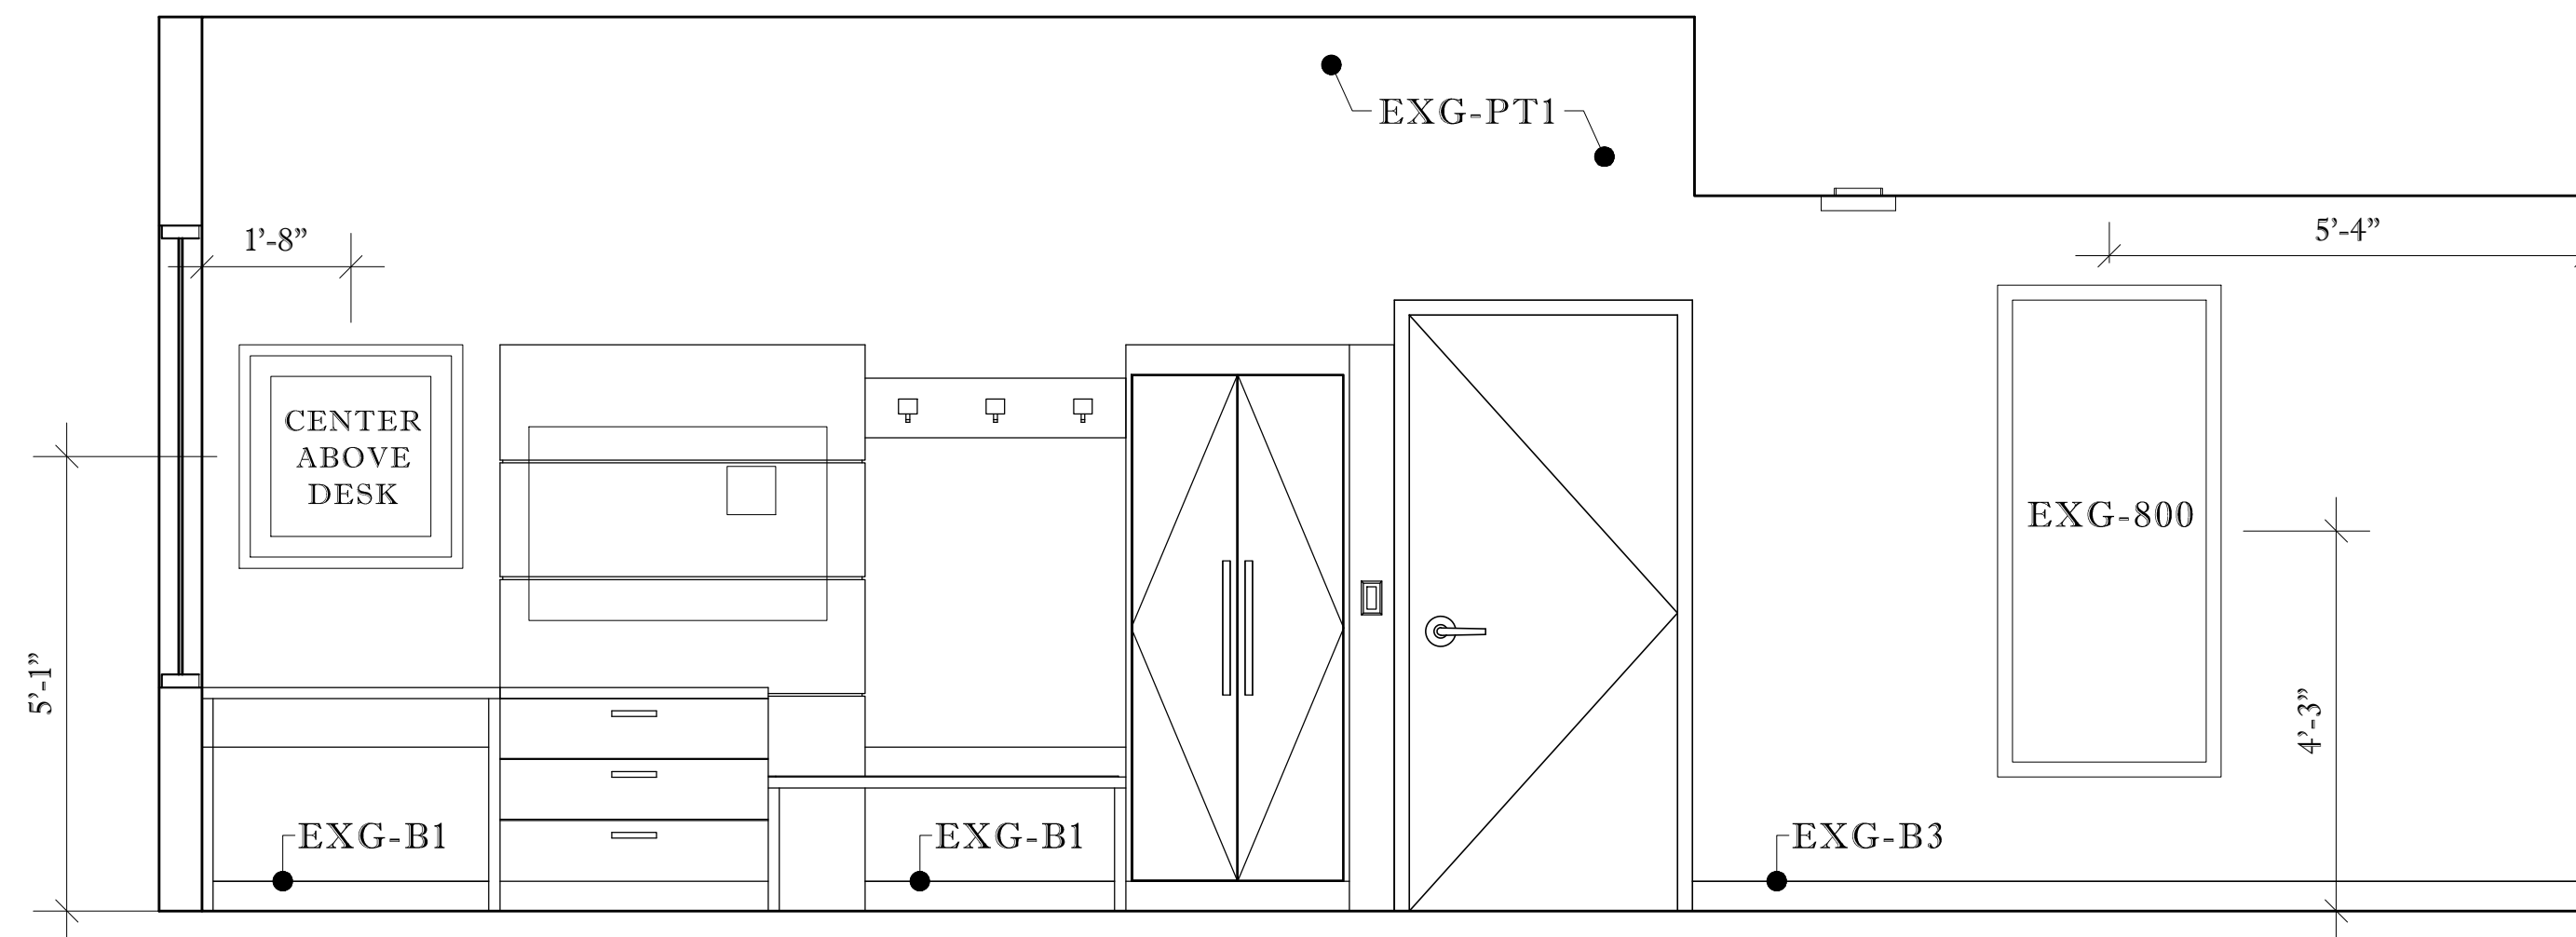


**C TV WALL ELEVATION**  
ROOM 216, SCALE: 1/2" = 1' - 0"

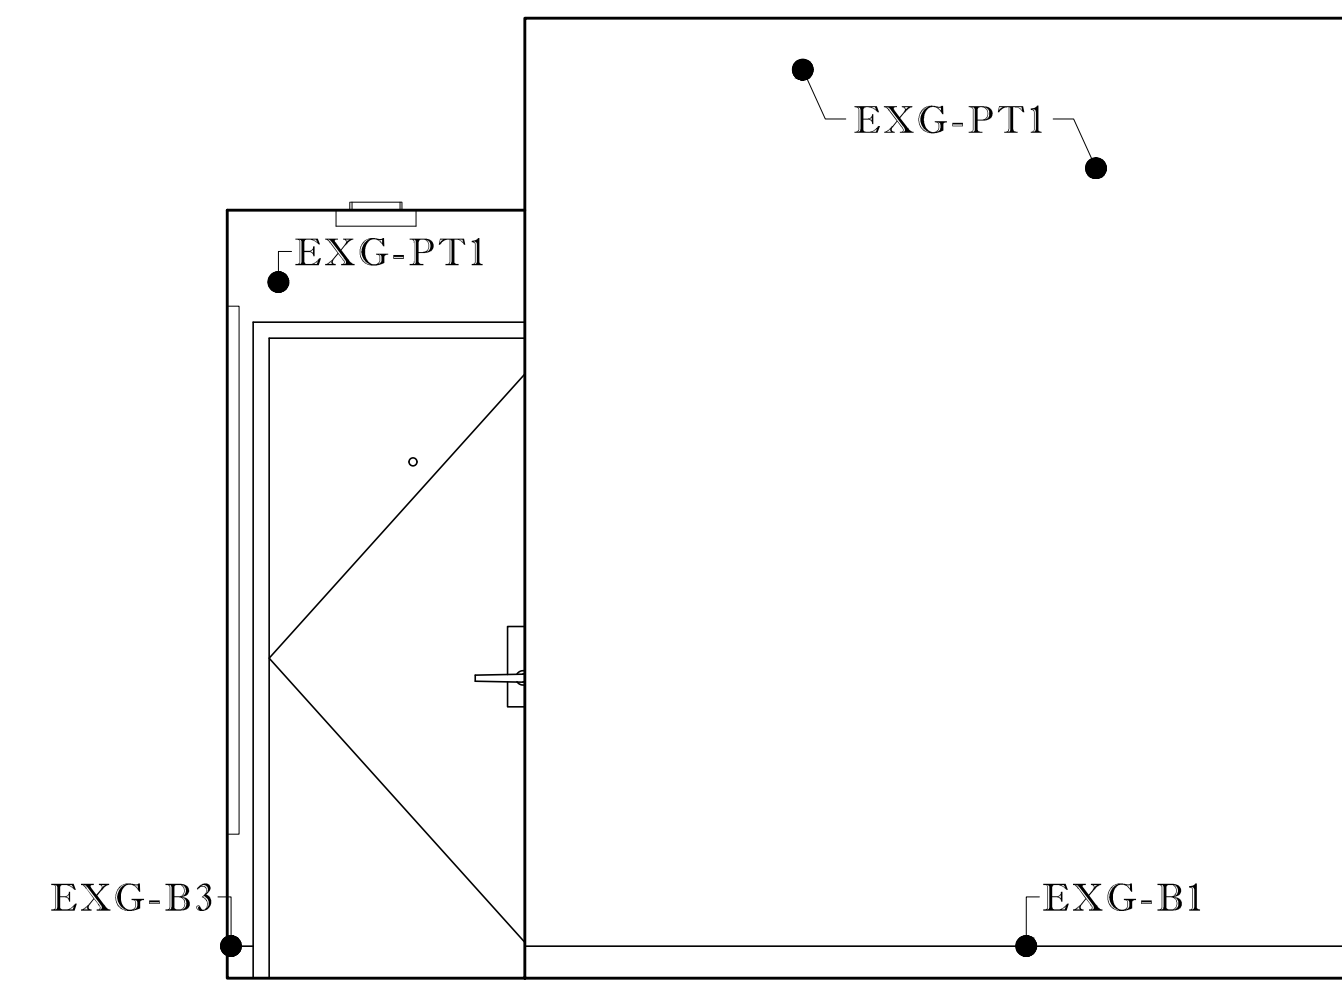


**D ENTRY WALL ELEVATION**  
ROOM 216, SCALE: 1/2" = 1' - 0"

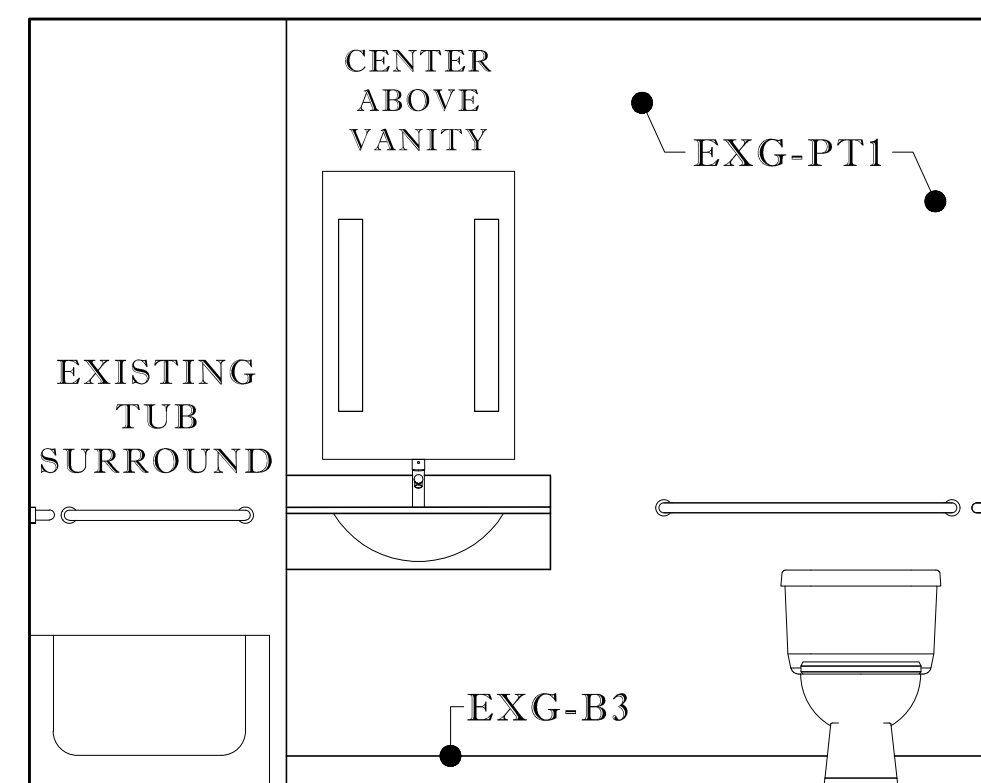


**E VANITY WALL ELEVATION**  
ROOM 216, SCALE: 1/2" = 1' - 0"

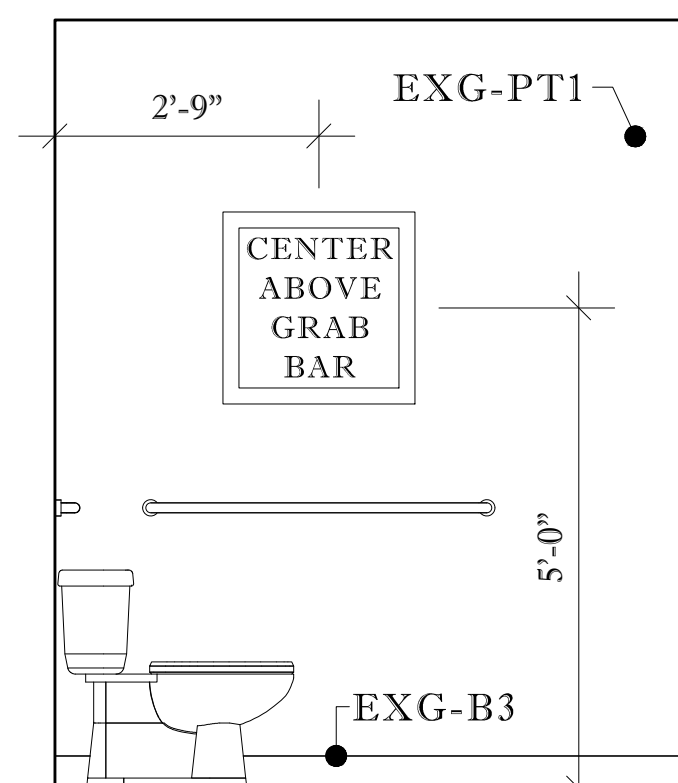

**F ART WALL ELEVATION**  
ROOM 216, SCALE: 1/2" = 1' - 0"

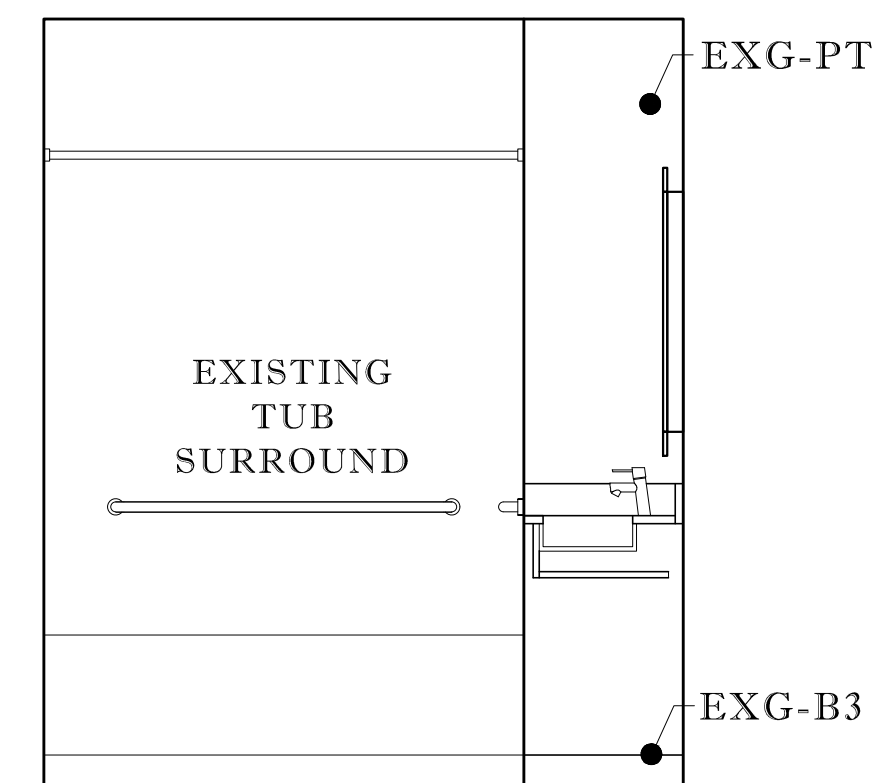

**G SHOWER WALL ELEVATION**  
ROOM 216, SCALE: 1/2" = 1' - 0"

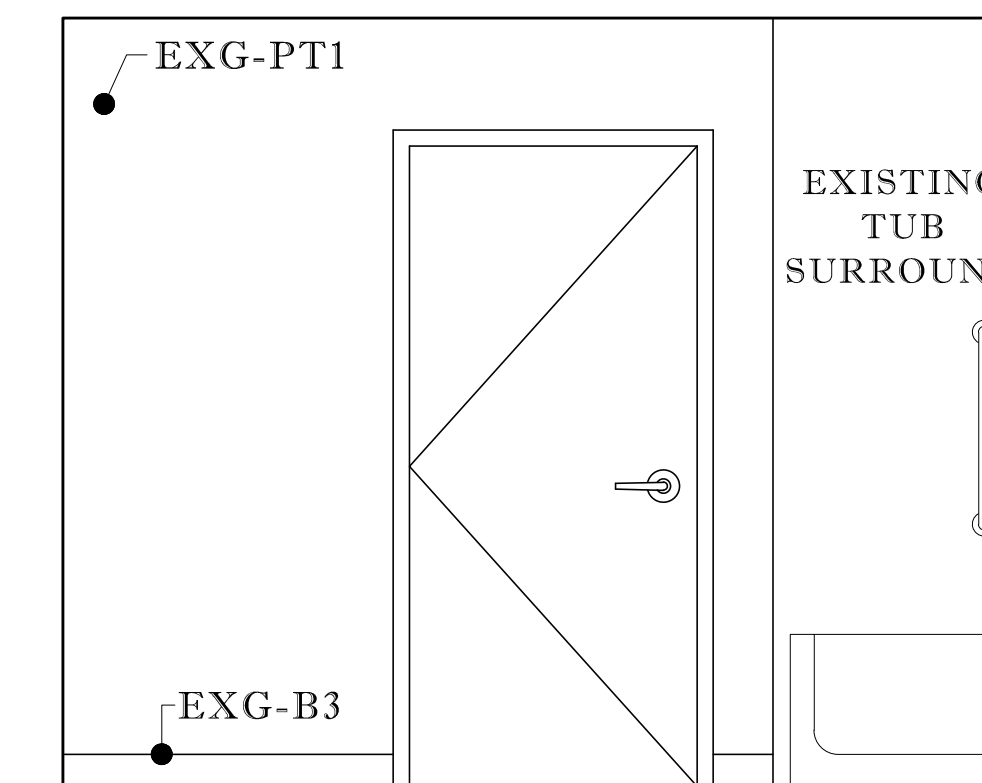

**H ENTRY WALL ELEVATION**  
ROOM 216, SCALE: 1/2" = 1' - 0"

NOTES:

**HOLIDAY INN EXPRESS & SUITES**  
STENNIS SPACE CENTER  
1001 DAUPHIN STREET PICAYUNE, MS 39466

LICENSE RENEWAL  
PROJECT: 43420  
INNCODE: PCUMS  
LOCATION: 11730

REVISIONS:	
NO#	DATE

SHEET:  
ID12.02


DRAWING:  
KING CONN. ADA ELEV.

SCALE:  
1/2" = 1'-0"


DATE: 10.07.2019  
BY: KRISTINA SCOTT



3455 S. DAIRY ASHFORD  
RD. STE 180  
HOUSTON, TX 77082

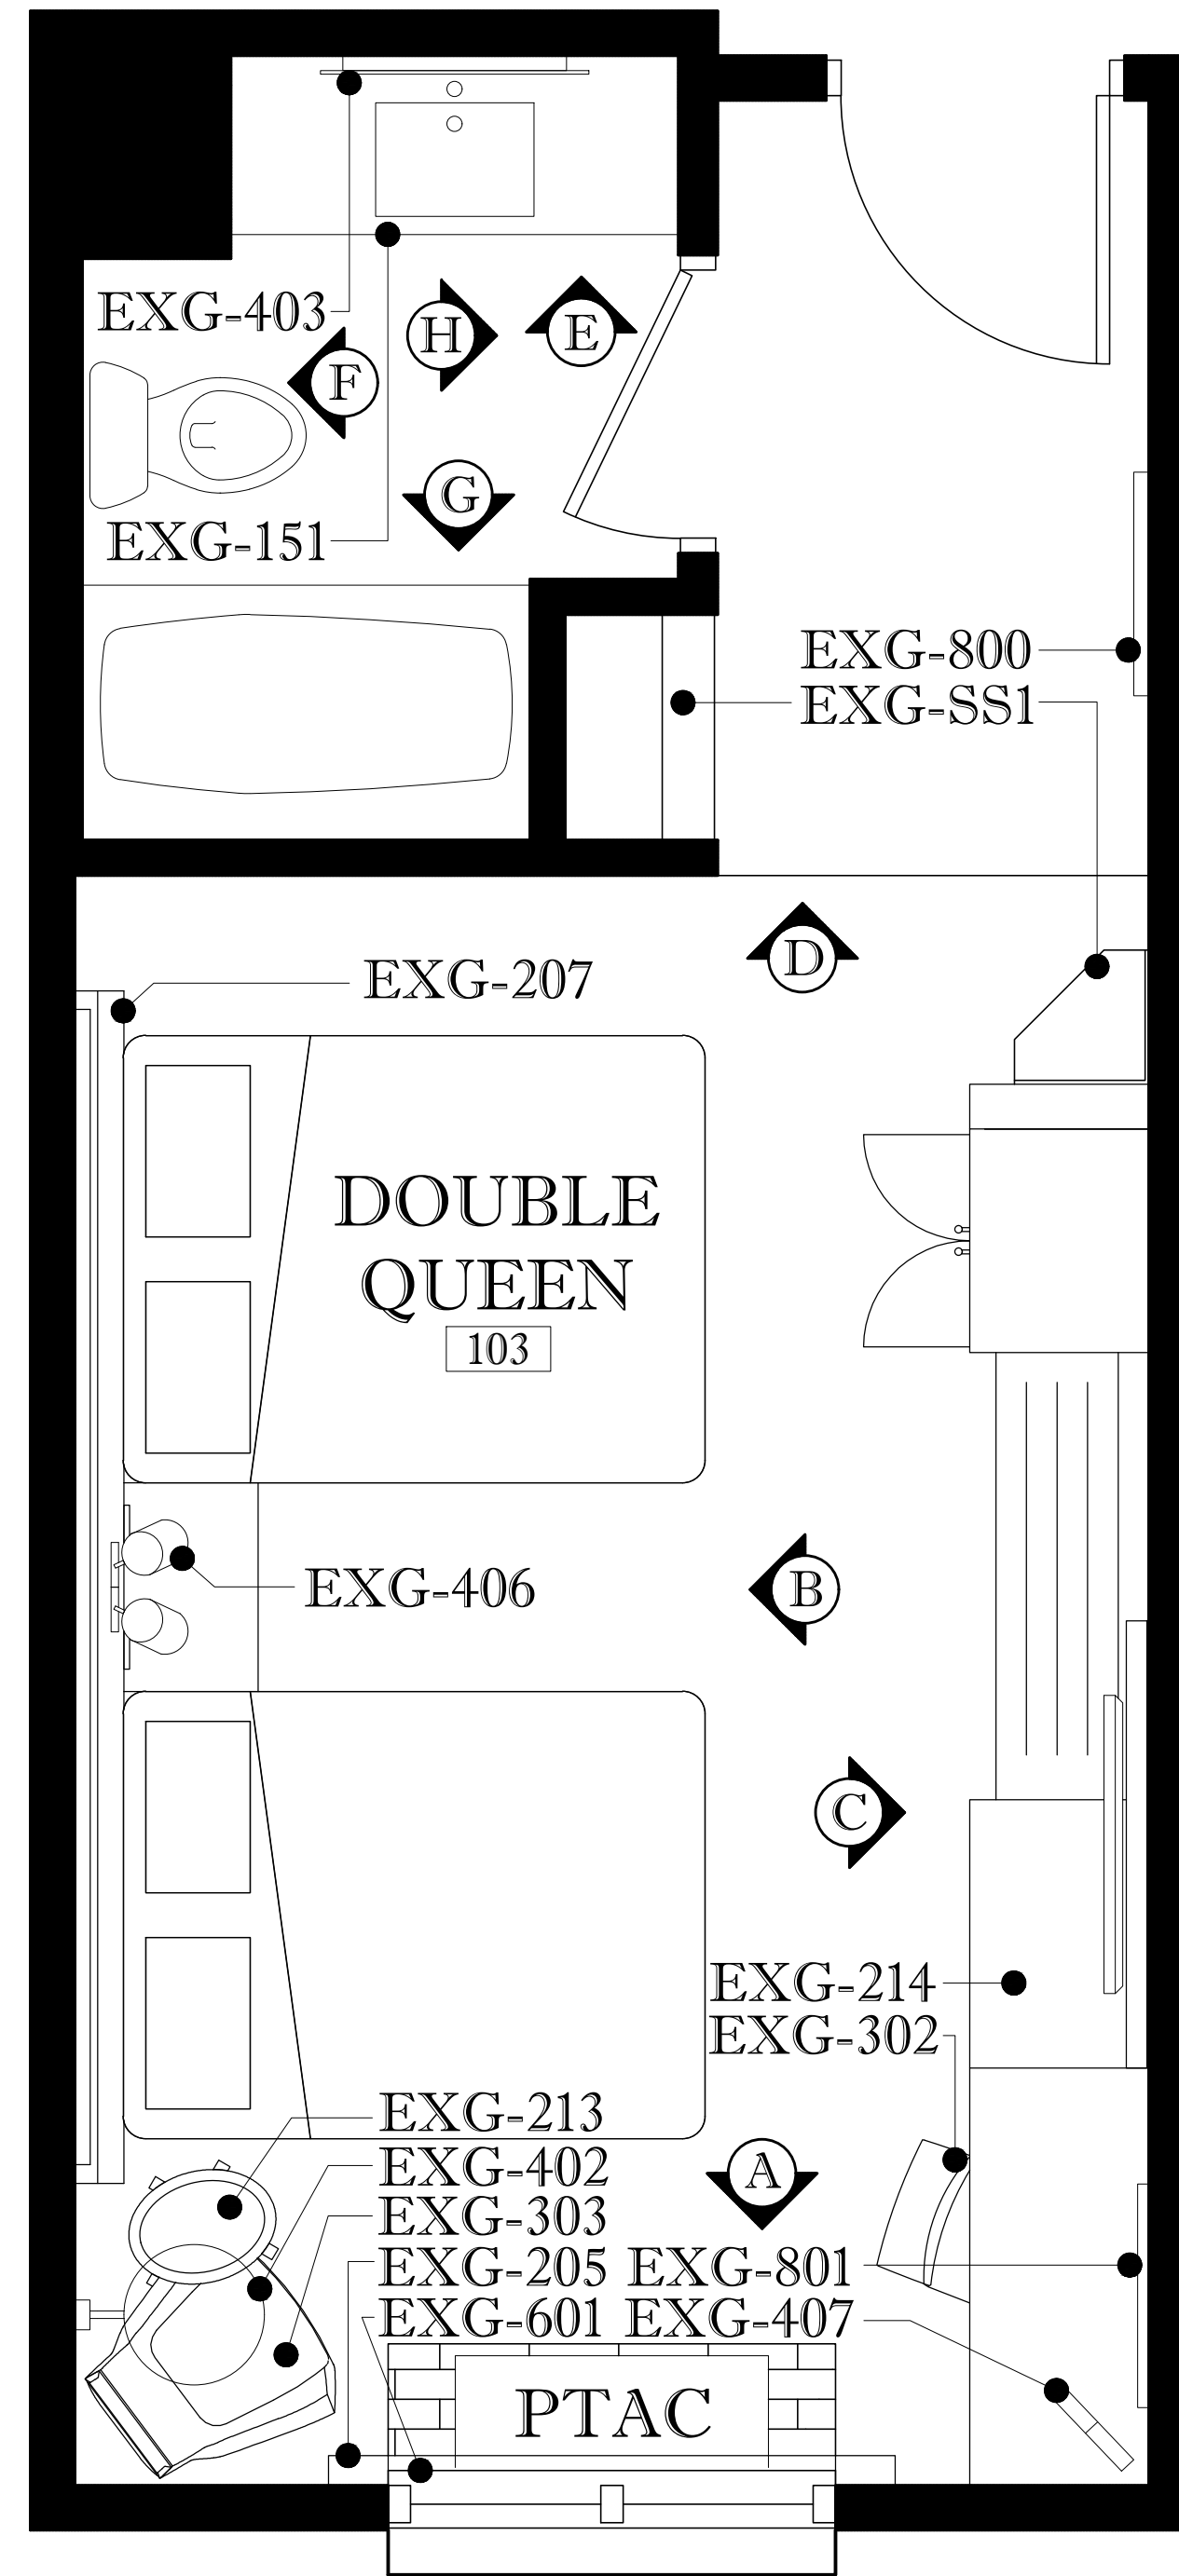

1 QQ FF&E PLAN  
ROOM 103, SCALE: 1/2" = 1' - 0"

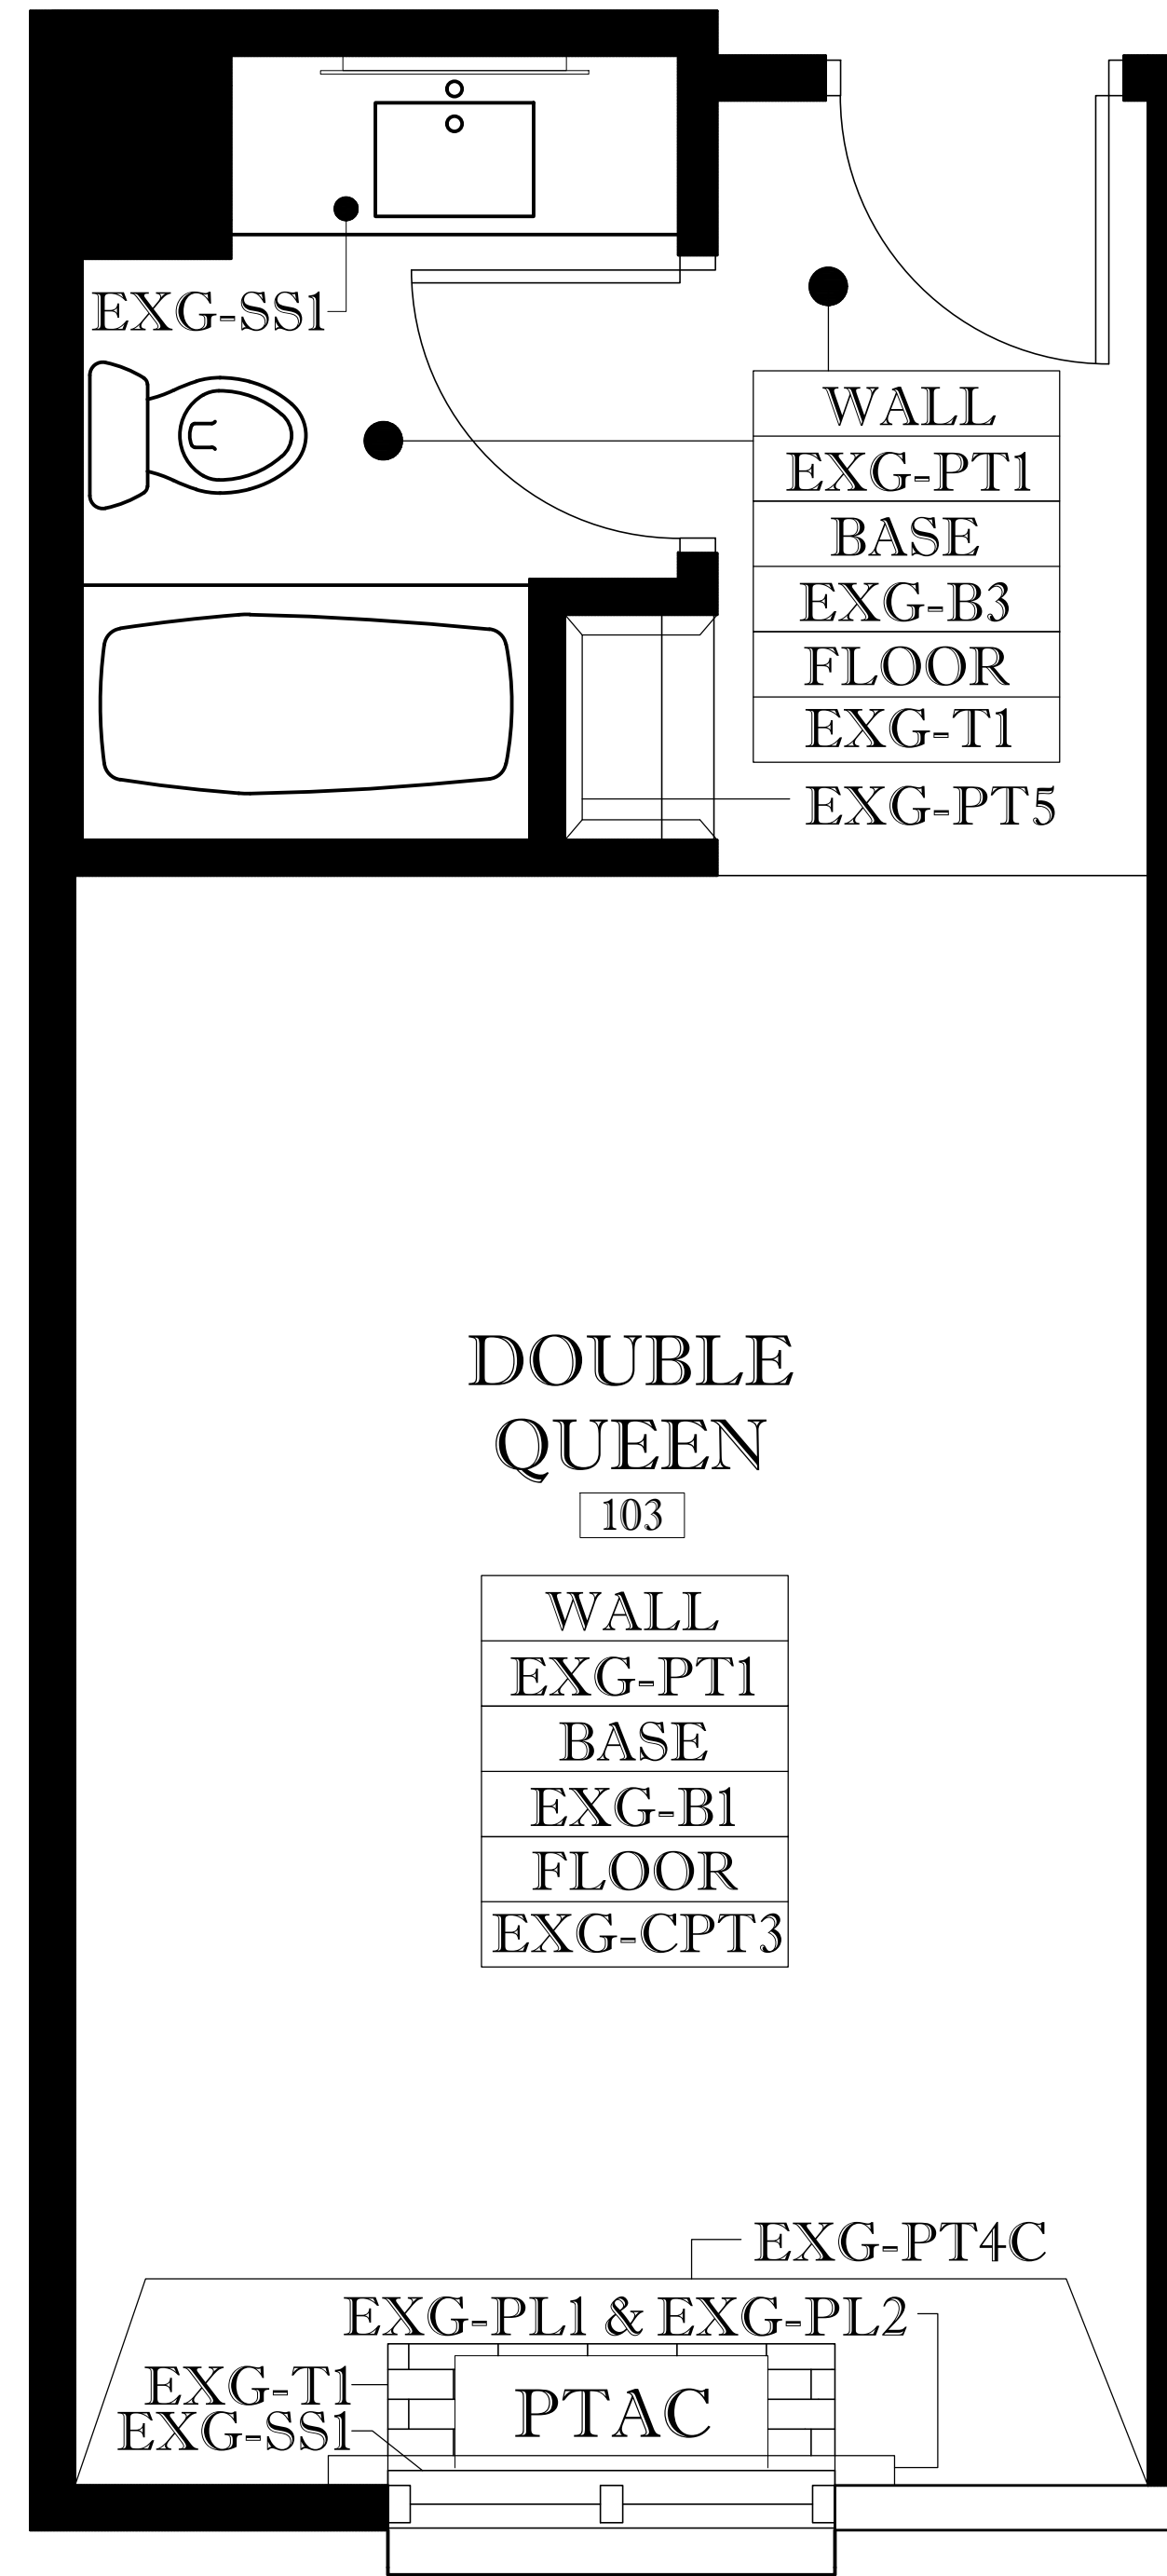

2 QQ FINISH PLAN  
ROOM 103, SCALE: 1/2" = 1' - 0"



3 QQ RCP  
ROOM 103, SCALE: 1/2" = 1' - 0"

NOTES:

**HOLIDAY INN EXPRESS & SUITES**

STENNIS SPACE CENTER  
1001 DAUPHIN STREET PICAYUNE, MS 39466

LICENSE RENEWAL  
PROJECT: 43420  
INNCODE: PCUMS  
LOCATION: 11730

REVISIONS:	
NO#	DATE

SHEET:  
ID13.01


DRAWING:  
QQ PLANS

SCALE:  
1/2" = 1'-0"


DATE: 10.07.2019  
BY: KRISTINA SCOTT




3455 S. DAIRY ASHFORD  
RD, STE 180  
HOUSTON, TX 77082

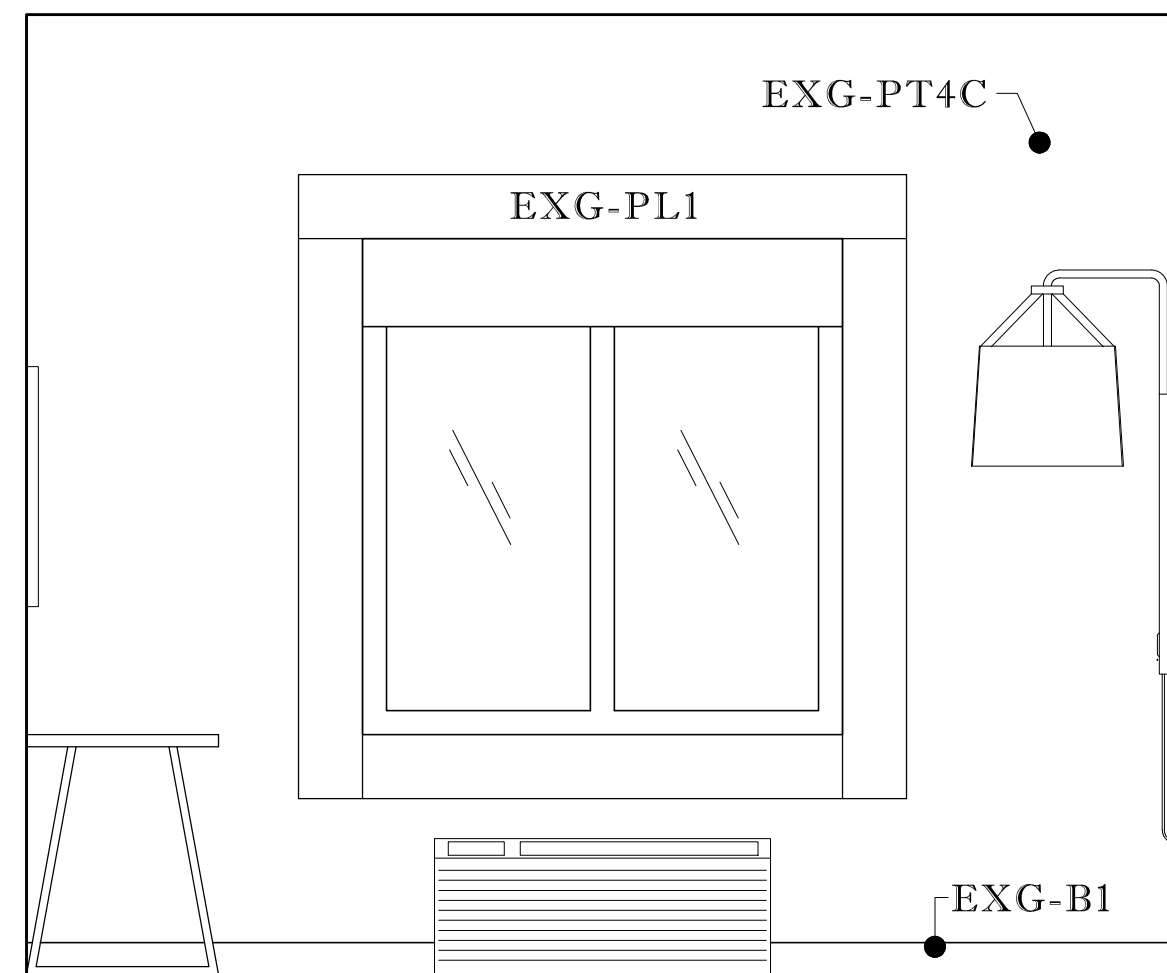


**A** WINDOW WALL ELEVATION  
ROOM 103, SCALE: 1/2" = 1' - 0"

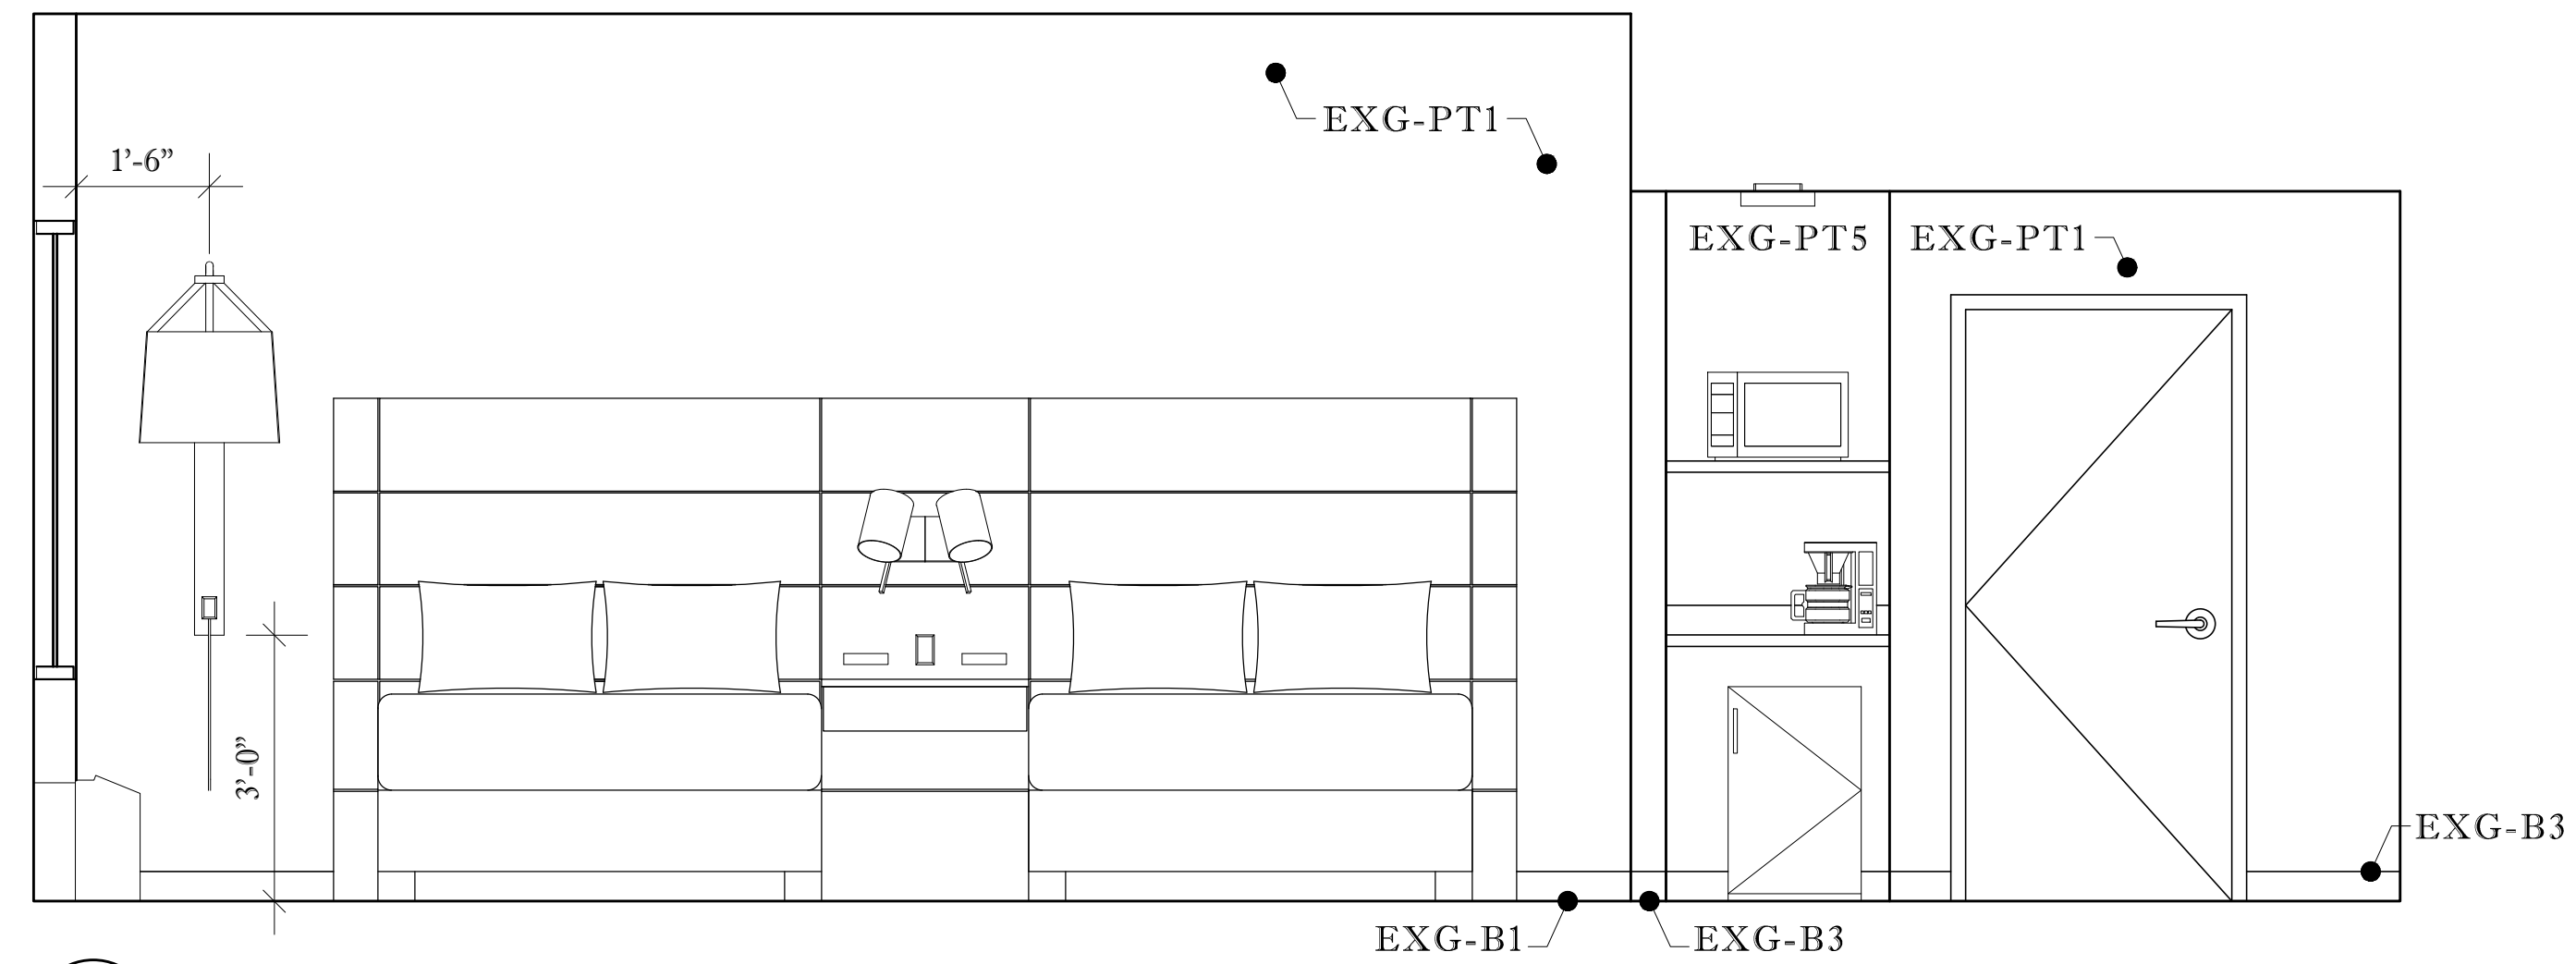


**B** HEADBOARD WALL ELEVATION  
ROOM 103, SCALE: 1/2" = 1' - 0"

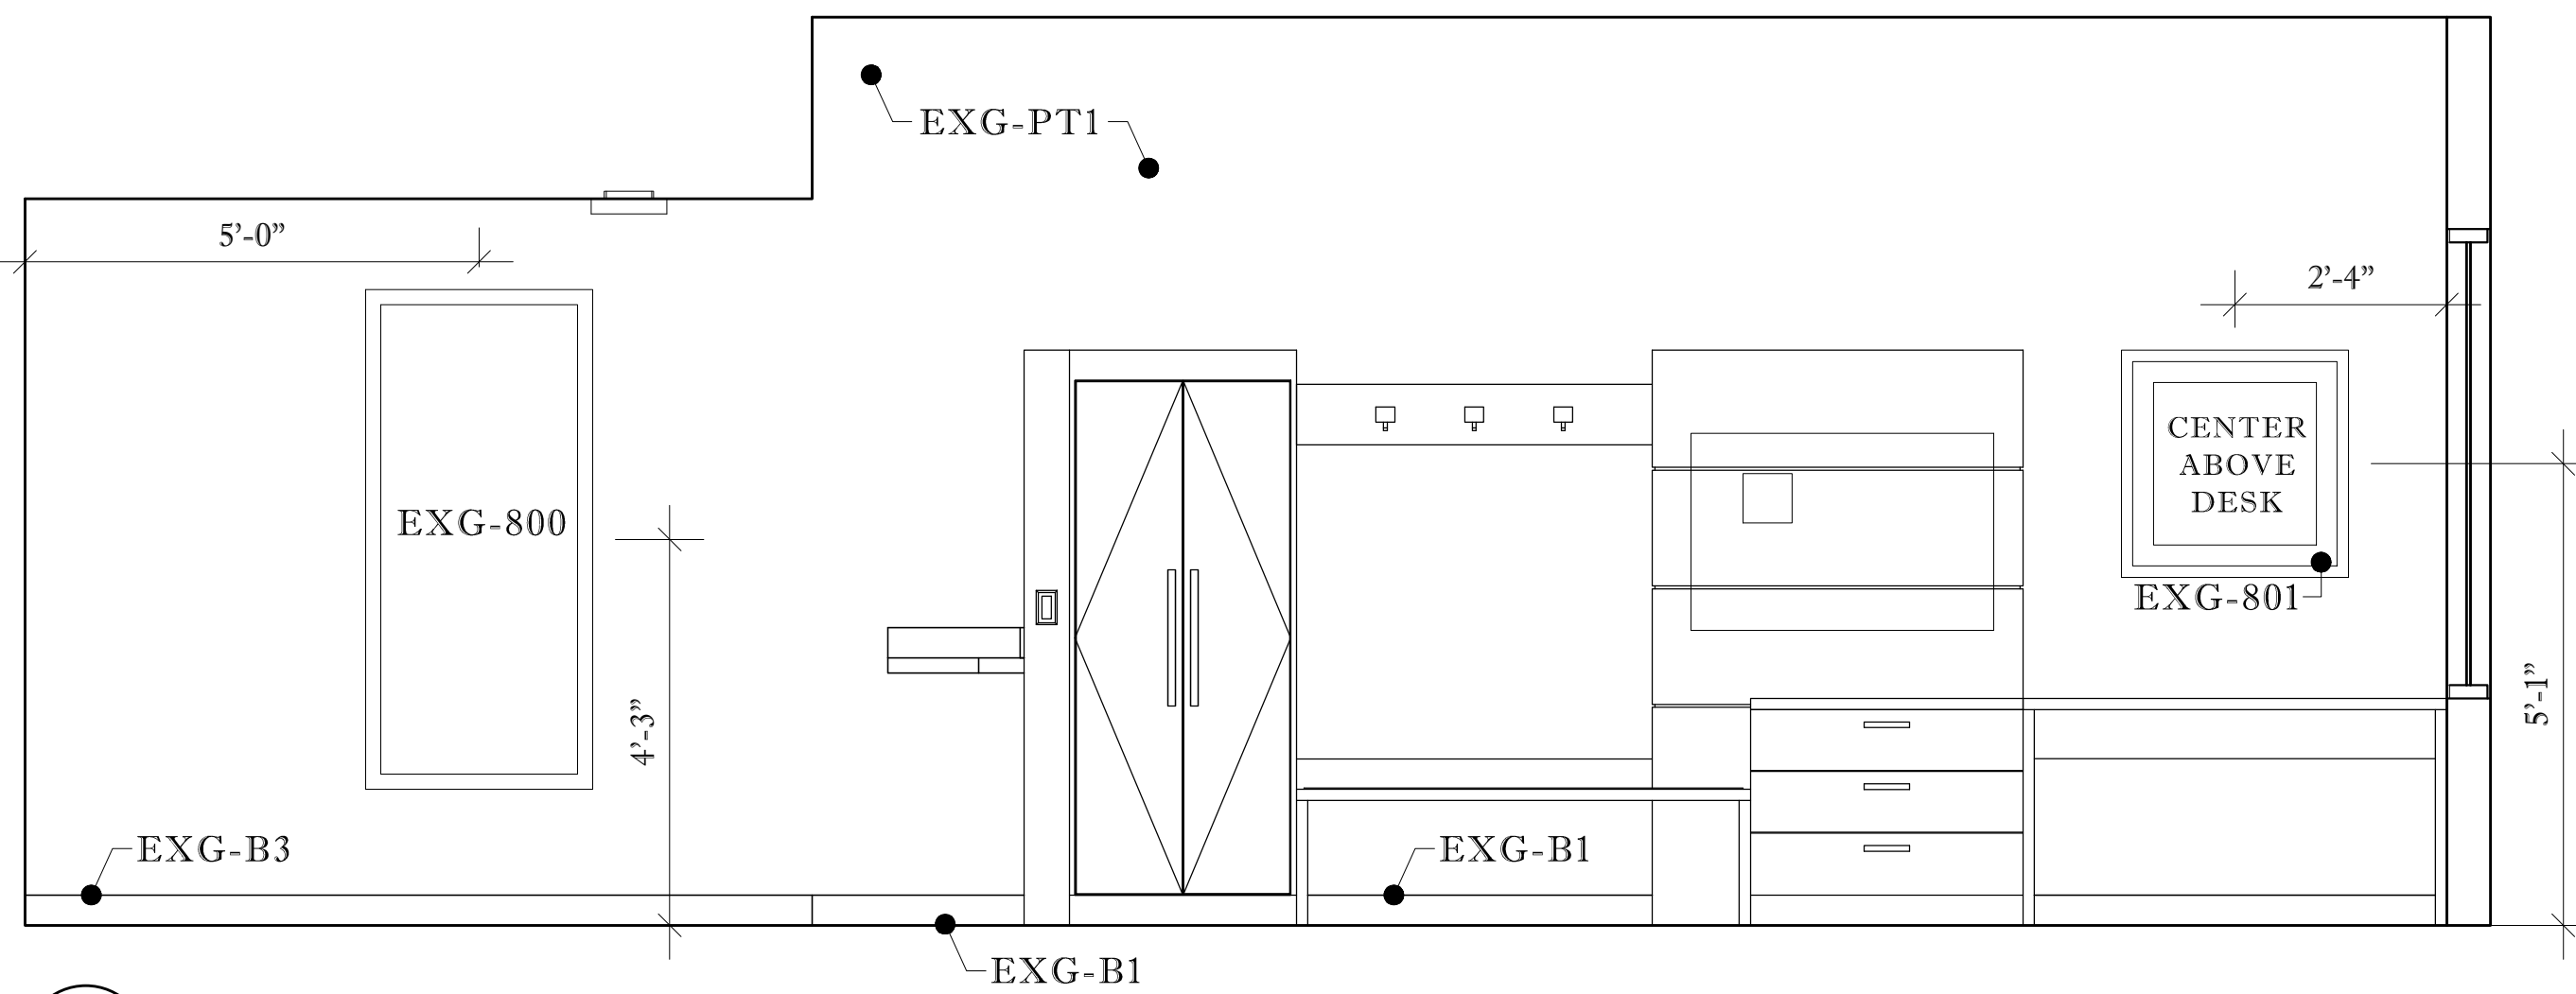


**C** TV WALL ELEVATION  
ROOM 103, SCALE: 1/2" = 1' - 0"

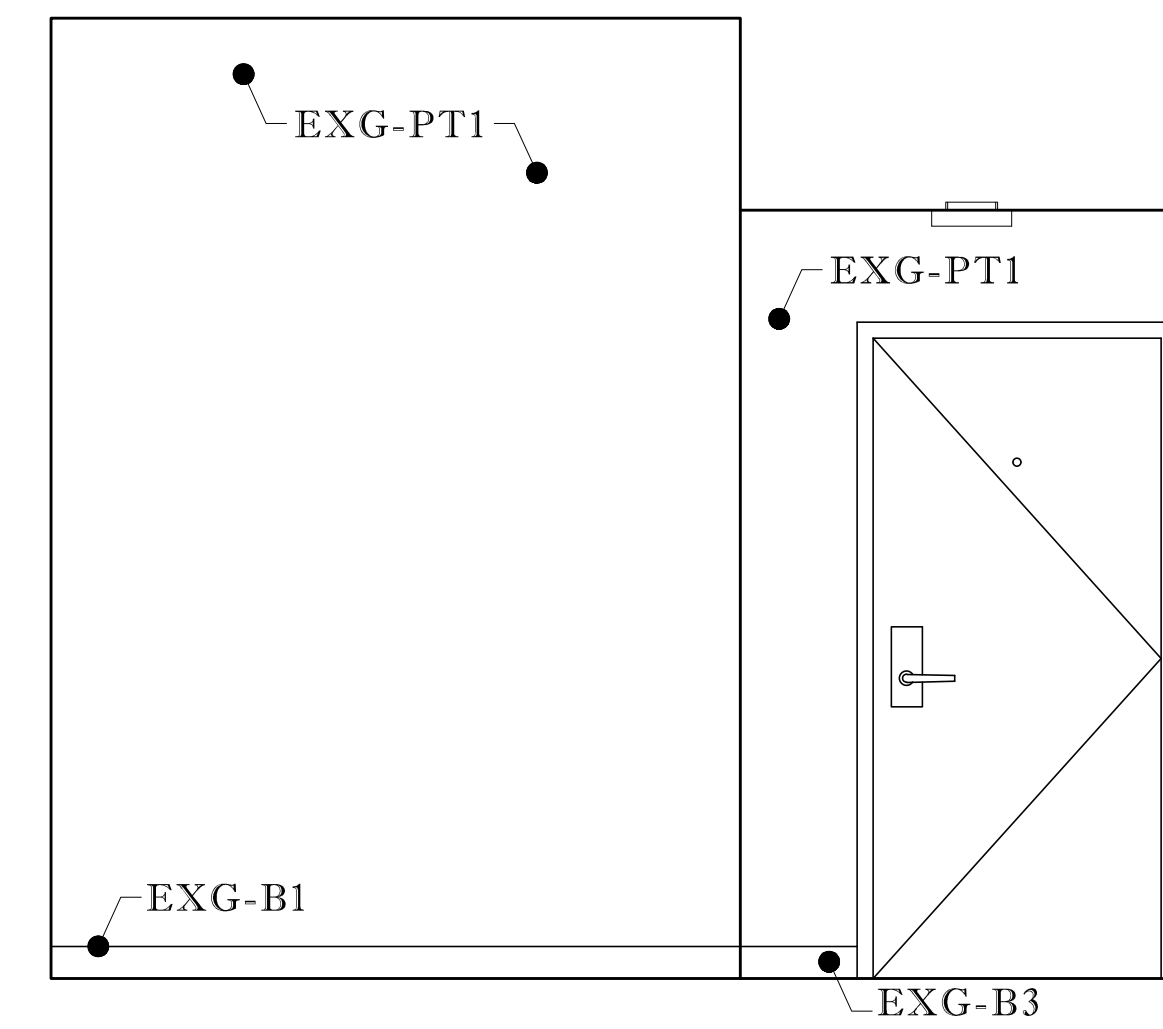


**D** ENTRY WALL ELEVATION  
ROOM 103, SCALE: 1/2" = 1' - 0"

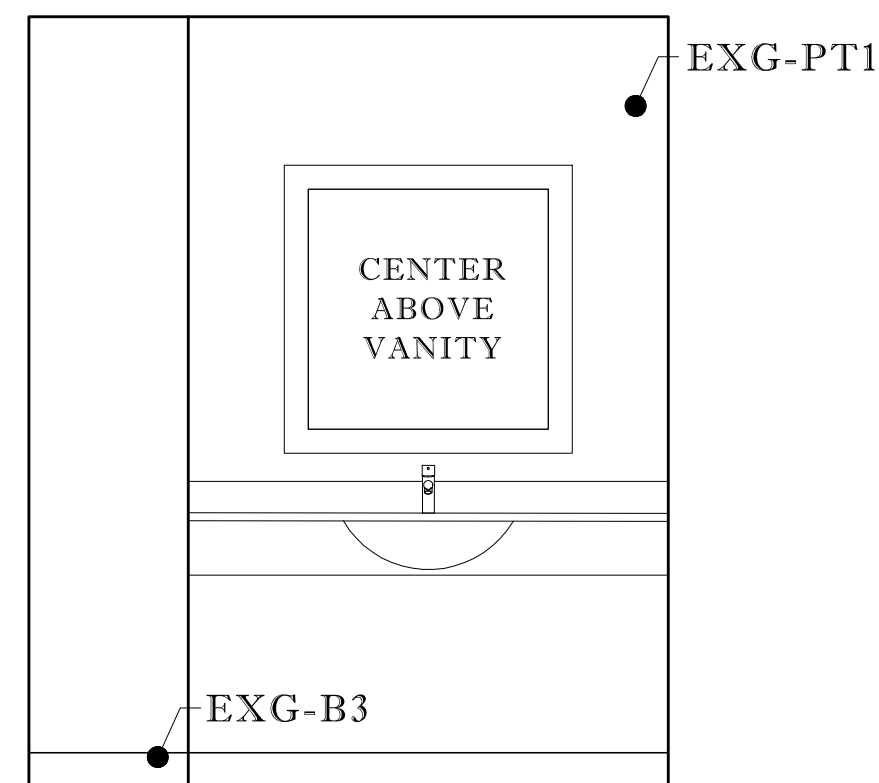


**E** VANITY WALL ELEVATION  
ROOM 103, SCALE: 1/2" = 1' - 0"

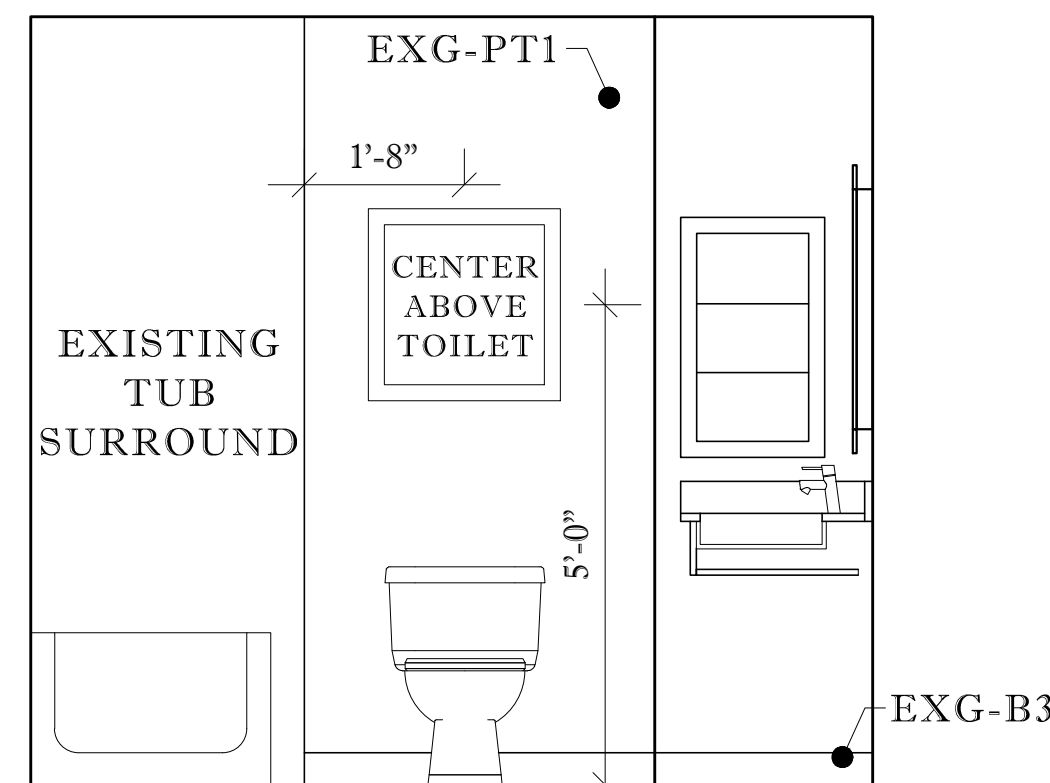

**F** ART WALL ELEVATION  
ROOM 103, SCALE: 1/2" = 1' - 0"

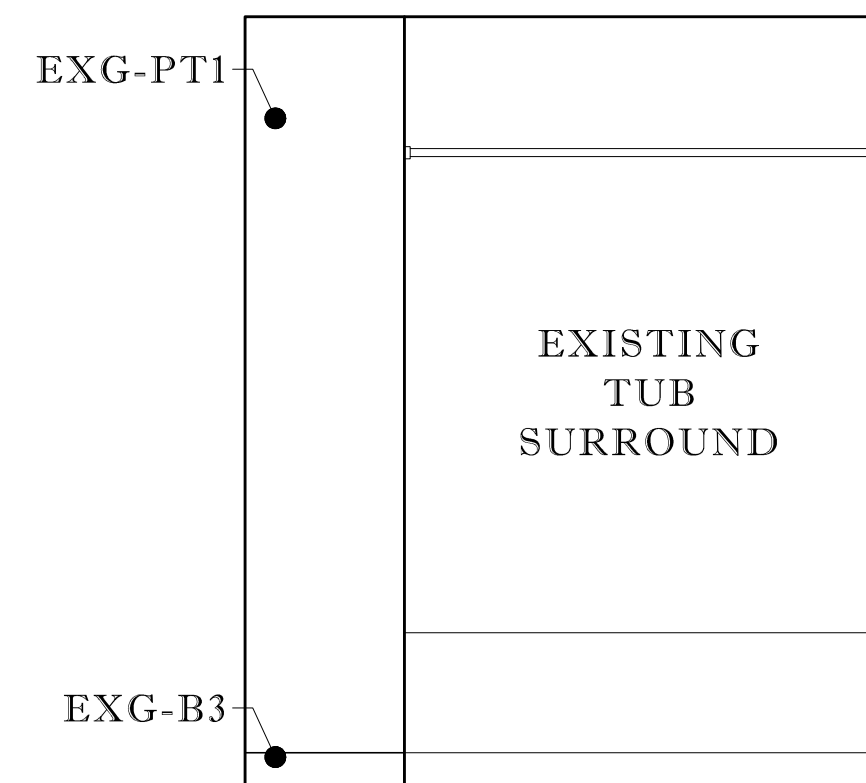

**G** SHOWER WALL ELEVATION  
ROOM 103, SCALE: 1/2" = 1' - 0"

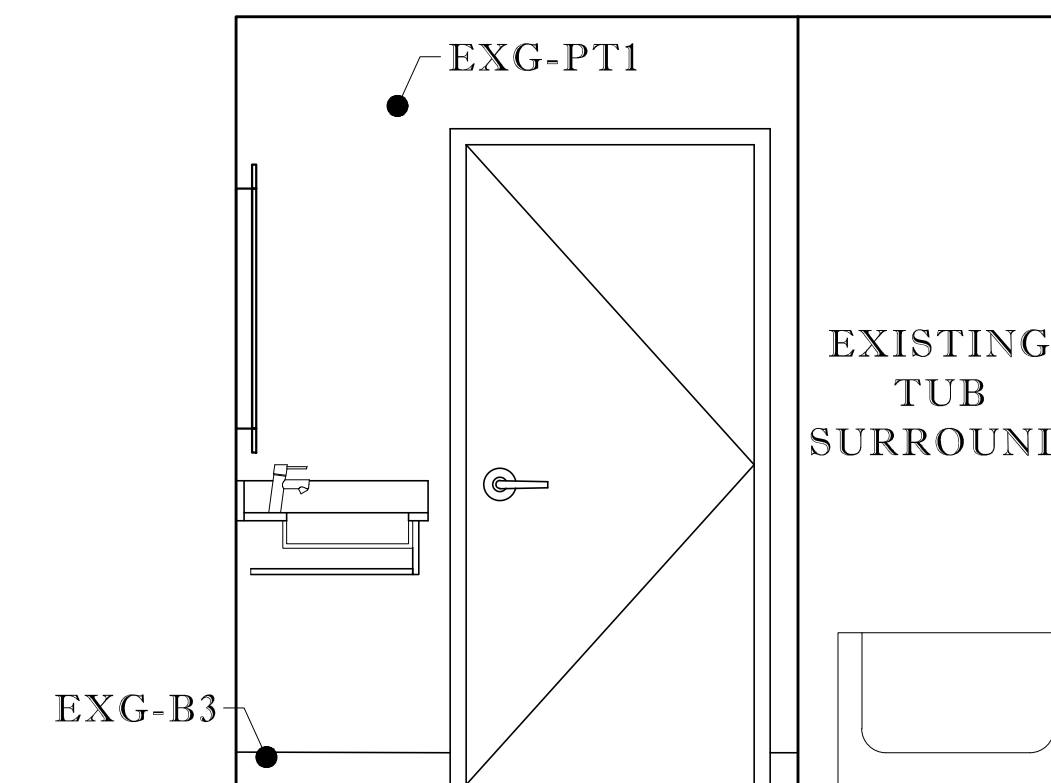

**H** ENTRY WALL ELEVATION  
ROOM 103, SCALE: 1/2" = 1' - 0"

NOTES:

**HOLIDAY INN EXPRESS & SUITES**  
STENNIS SPACE CENTER  
1001 DAUPHIN STREET PICAYUNE, MS 39466

LICENSE RENEWAL  
PROJECT: 43420  
INNCODE: PCUMS  
LOCATION: 11730

REVISIONS:	
NO#	DATE

SHEET:  
ID13.02


DRAWING:  
QQ ELEV.

SCALE:  
1/2" = 1'-0"


DATE: 10.07.2019  
BY: KRISTINA SCOTT




3455 S. DAIRY ASHFORD  
RD. STE 180  
HOUSTON, TX 77082

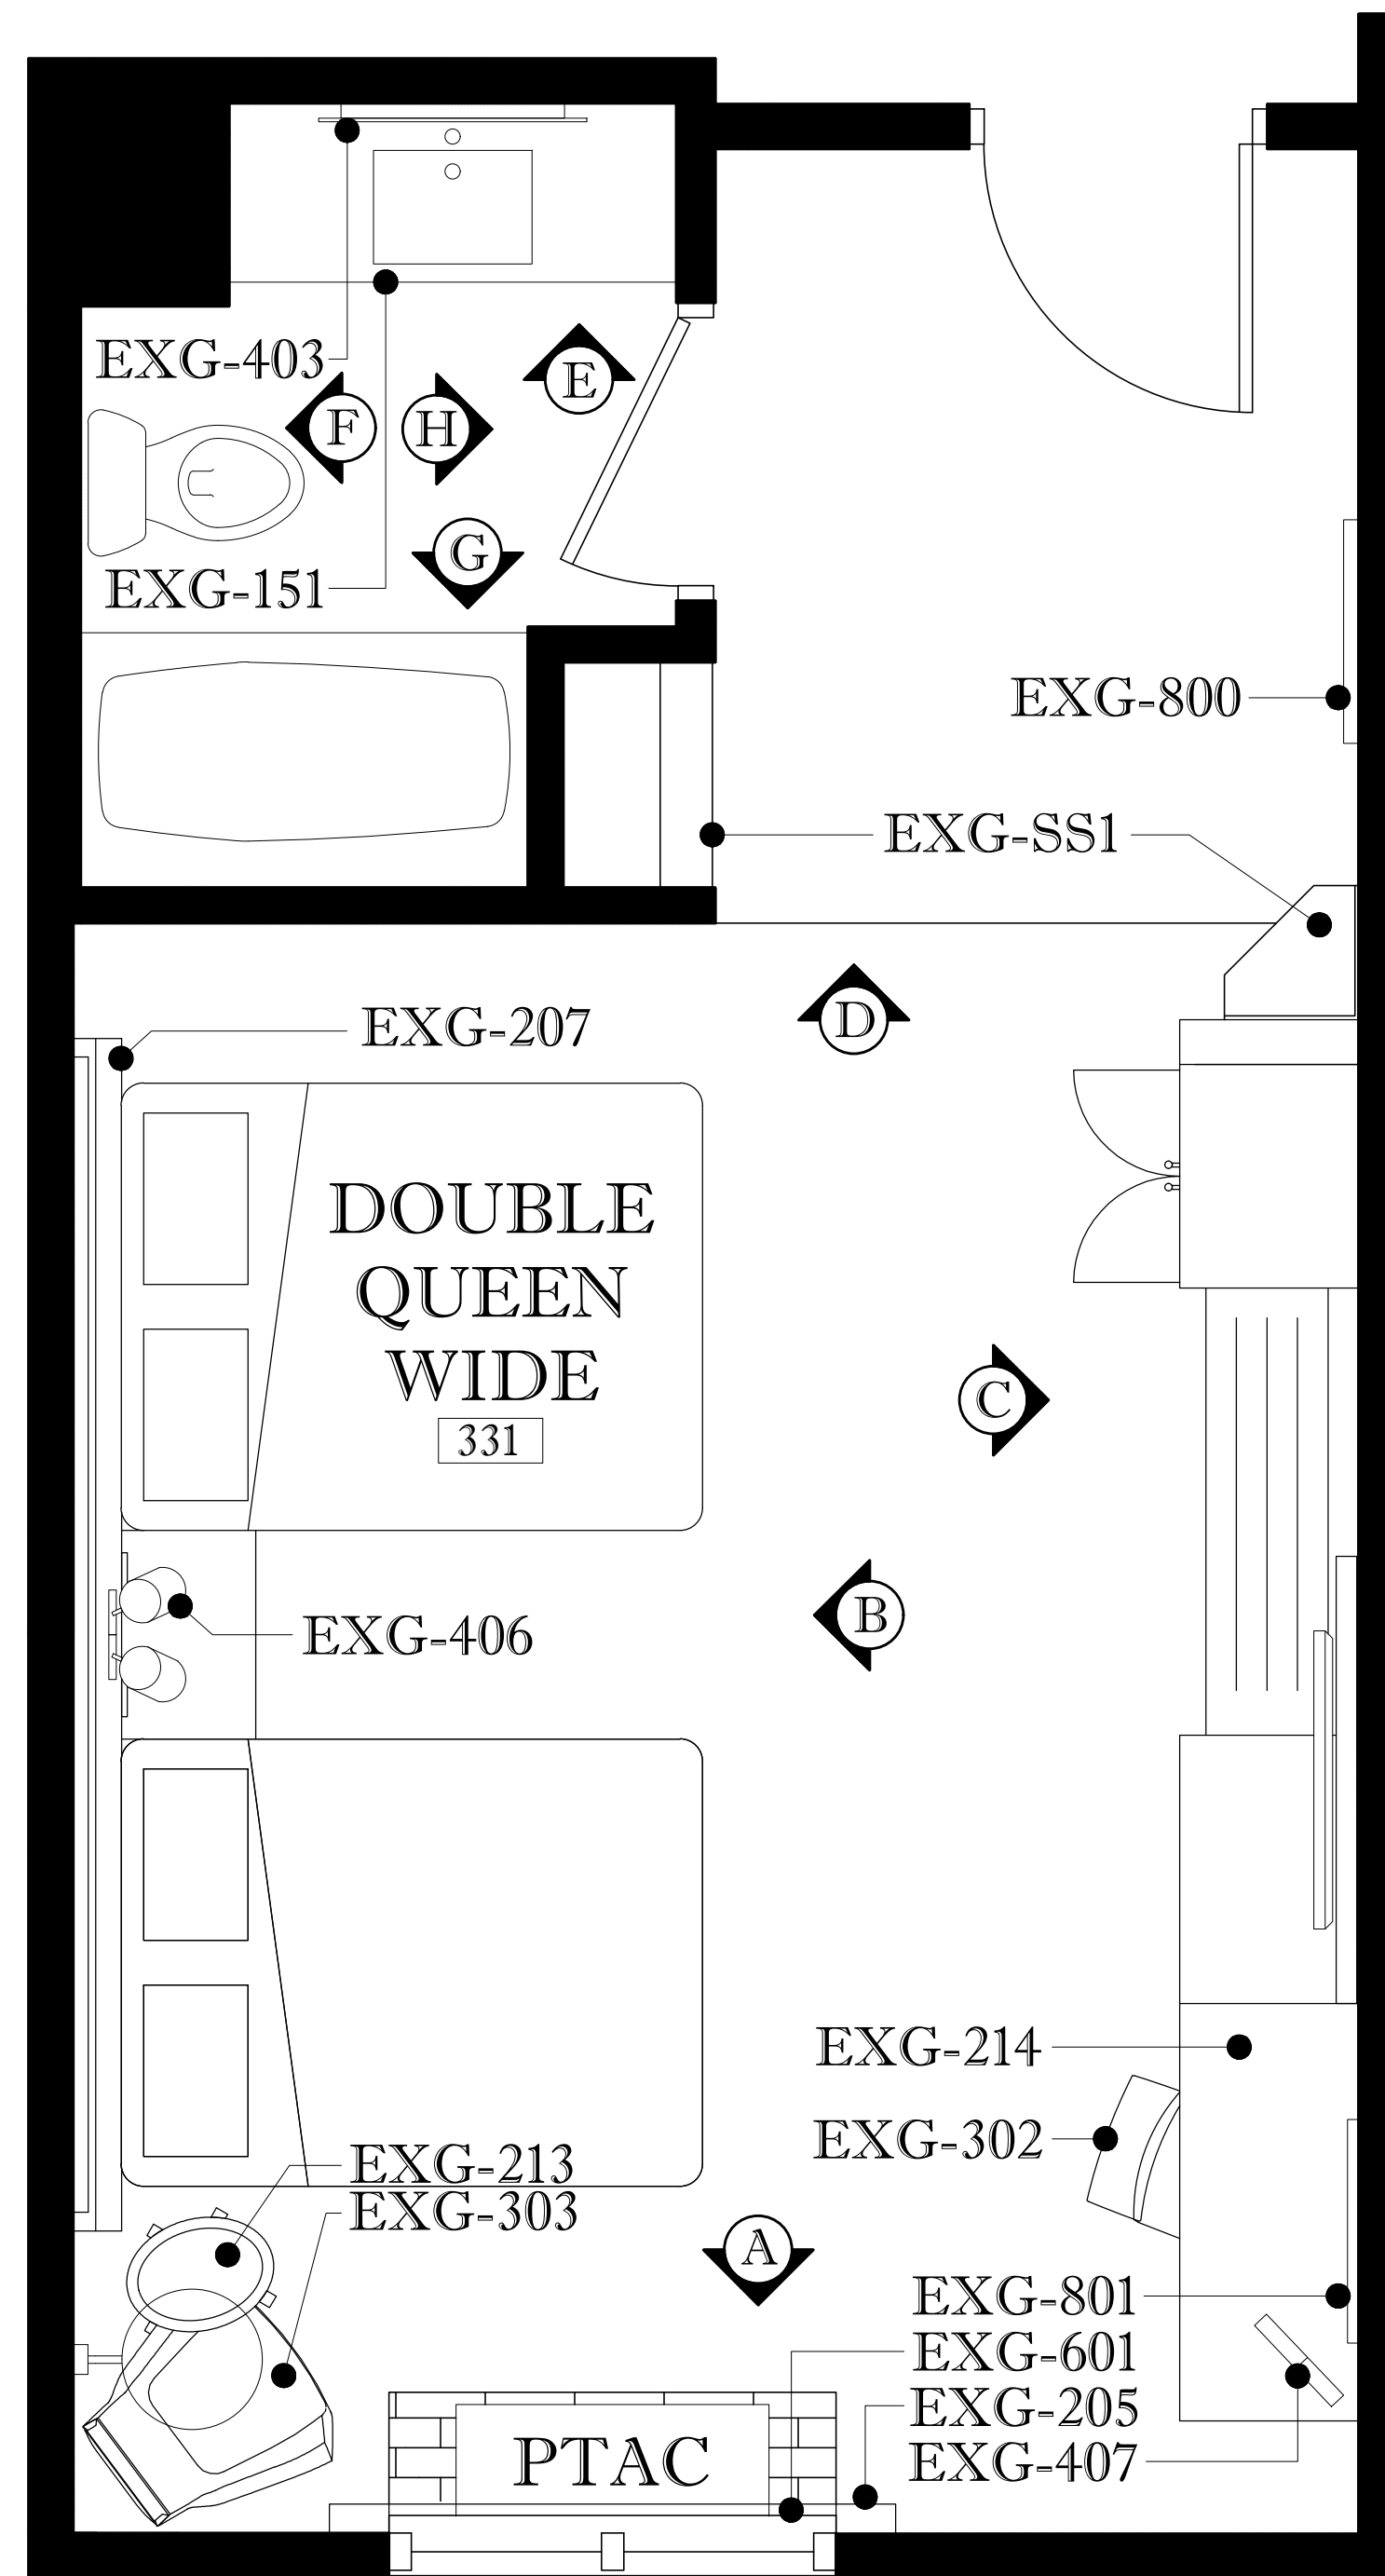

1 QQ WIDE FF&E PLAN  
ROOM 331, SCALE: 1/2" = 1' - 0"

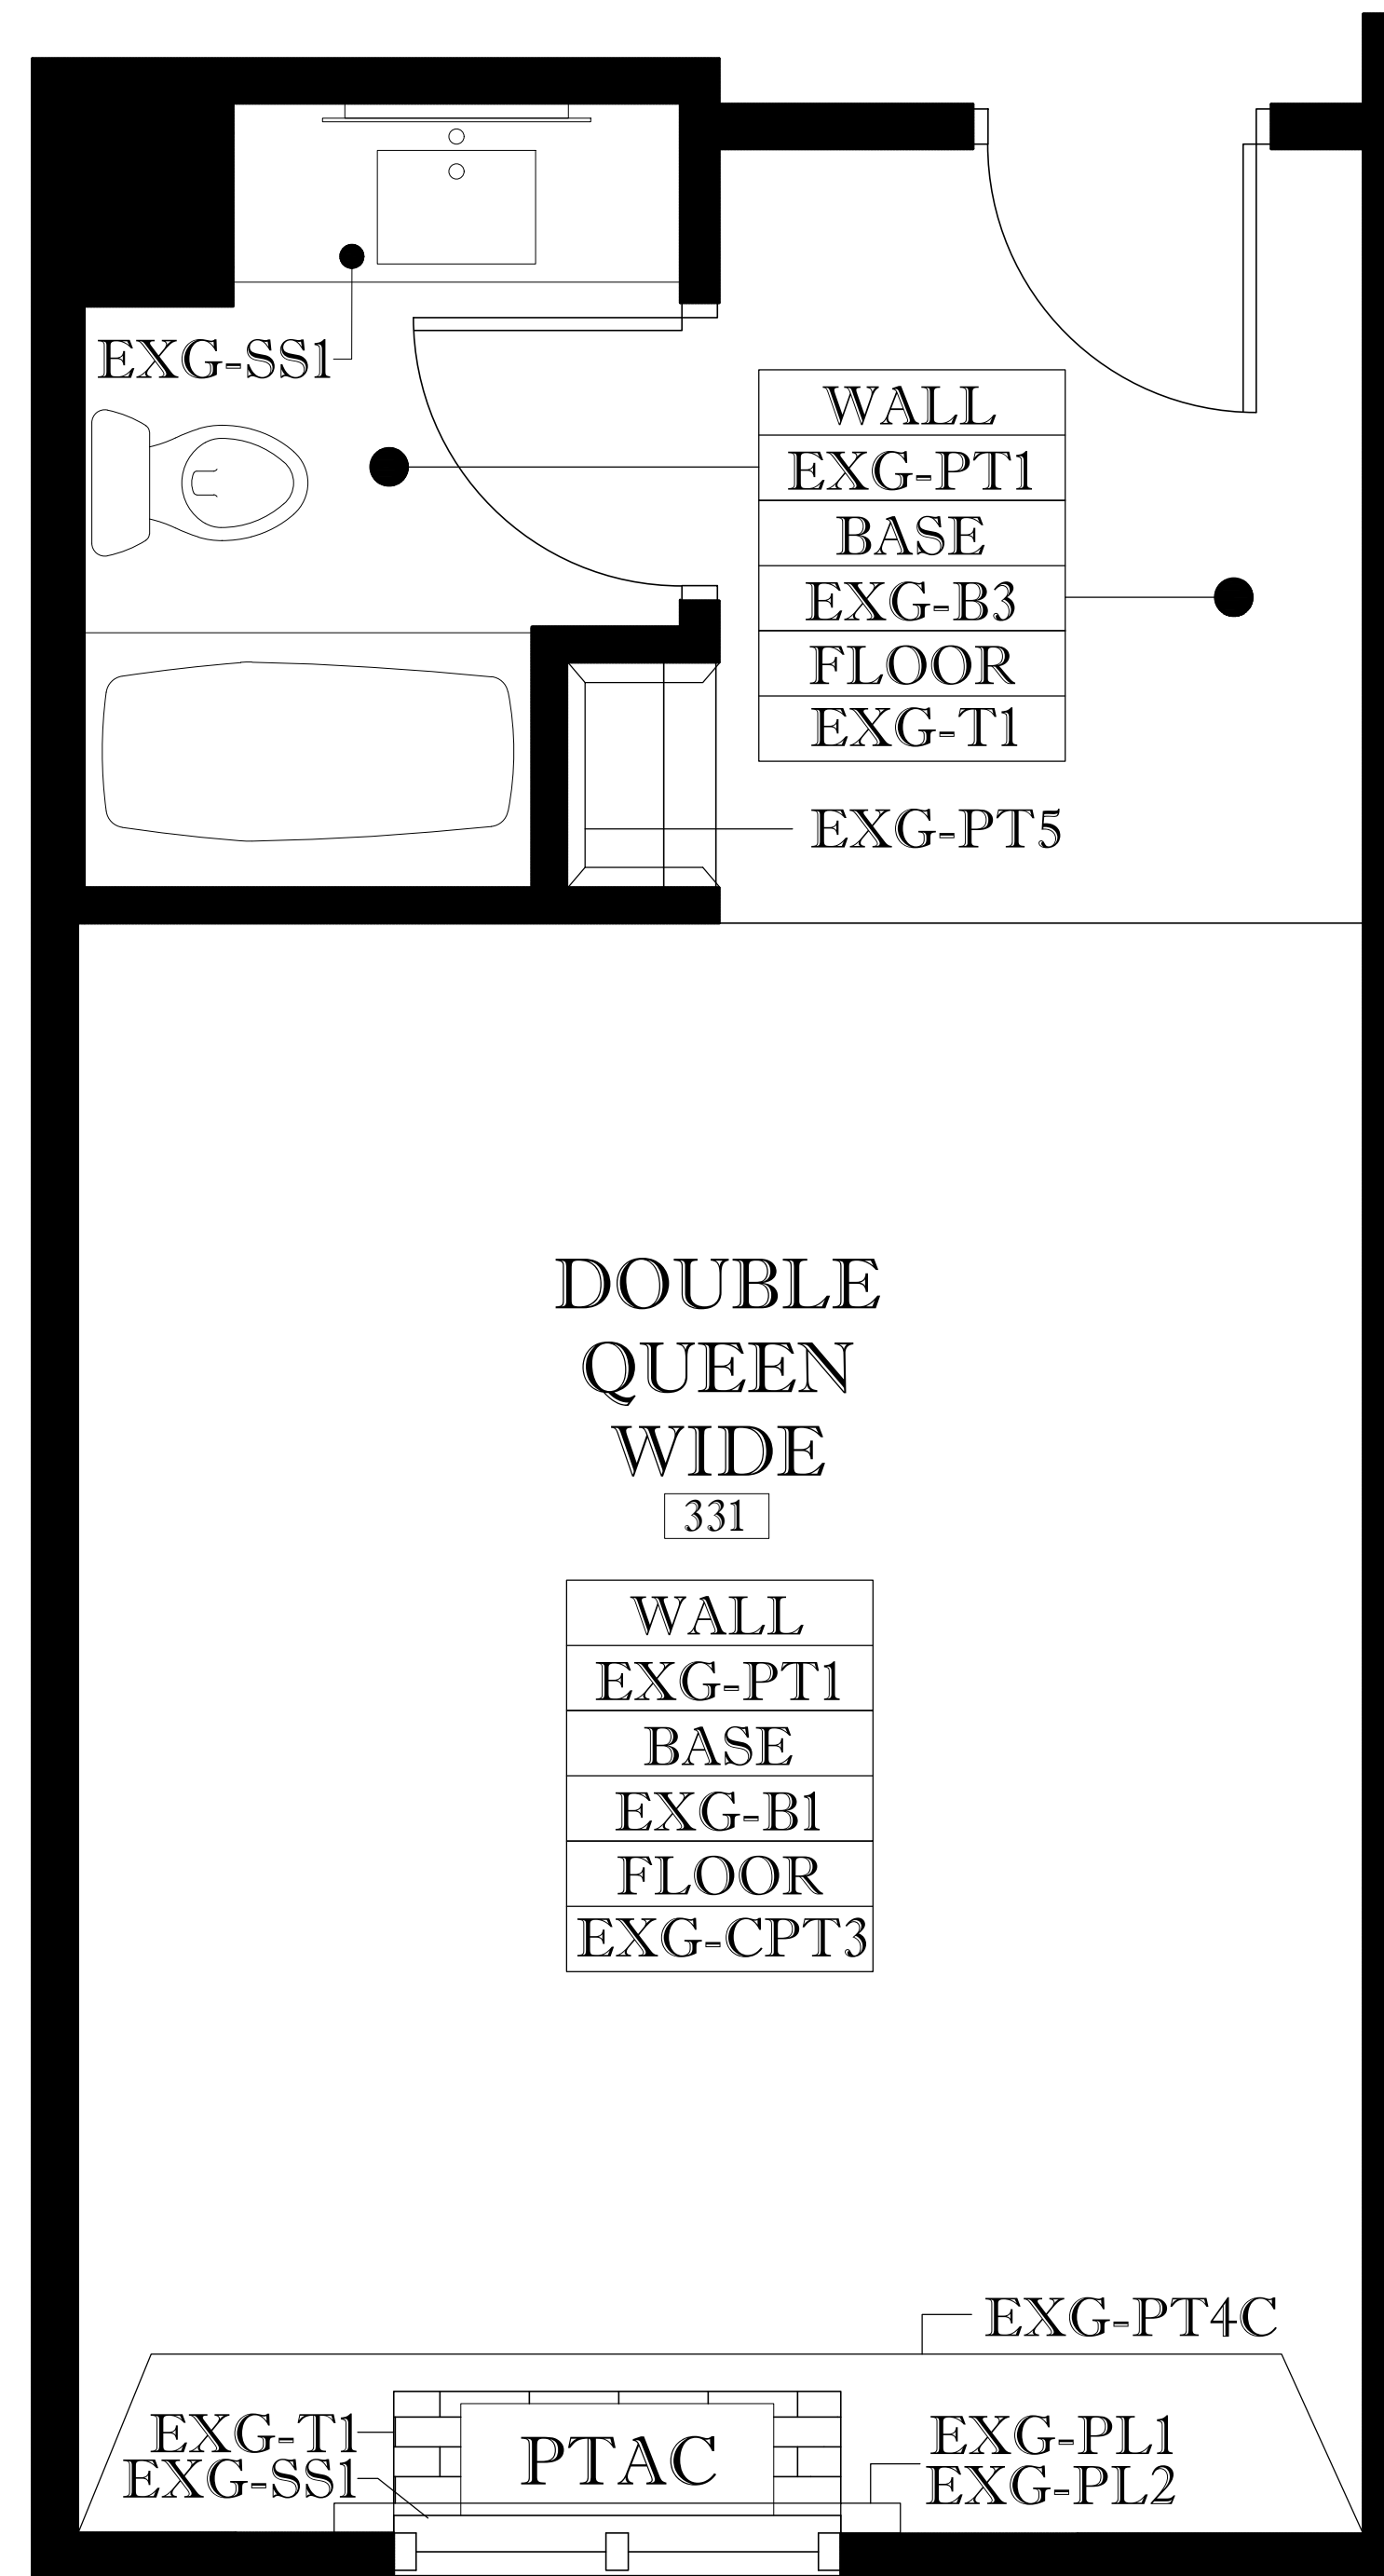

2 QQ WIDE FINISH PLAN  
ROOM 331, SCALE: 1/2" = 1' - 0"

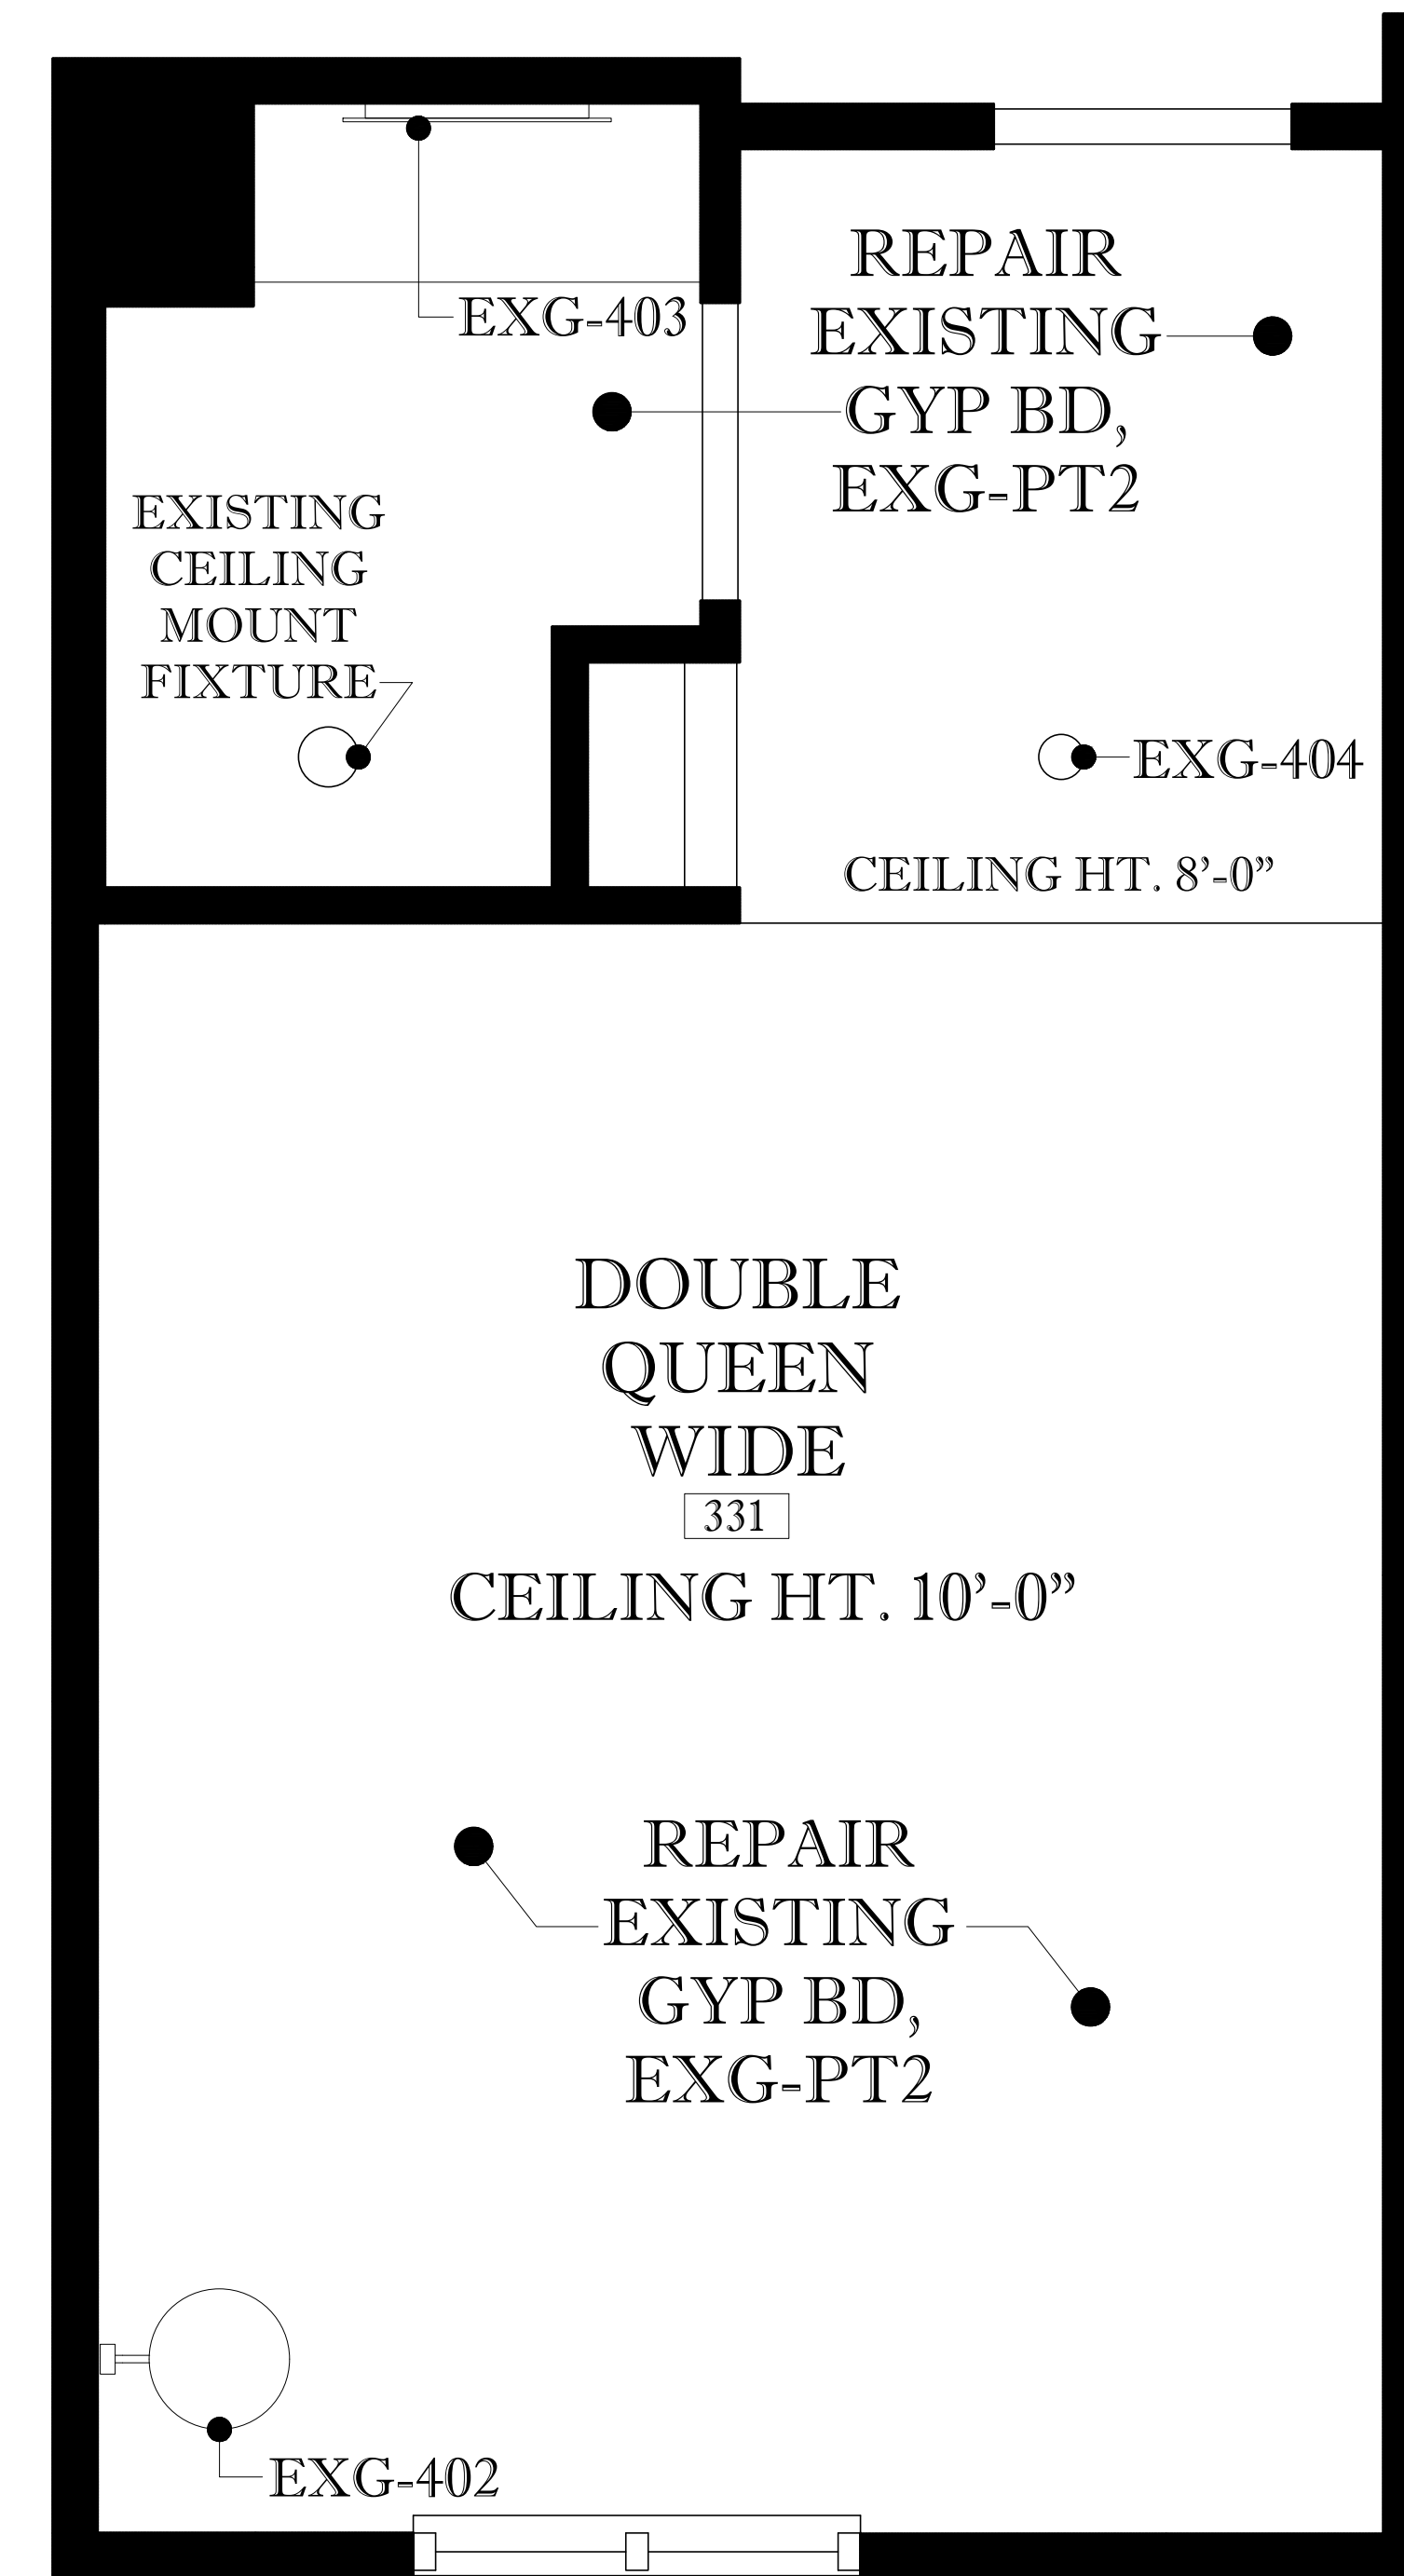

3 QQ WIDE RCP  
ROOM 331, SCALE: 1/2" = 1' - 0"

NOTES:

HOLIDAY INN EXPRESS & SUITES  
STENNIS SPACE CENTER  
1001 DAUPHIN STREET PICAYUNE, MS 39466

LICENSE RENEWAL  
PROJECT: 43420  
INNCODE: PCUMS  
LOCATION: 11730

REVISIONS:	
NO#	DATE

SHEET:  
ID14.01


DRAWING:  
QQ WIDE PLANS

SCALE:  
1/2" = 1'-0"


DATE: 10.07.2019  
BY: KRISTINA SCOTT




3455 S. DAIRY ASHFORD  
RD. STE 180  
HOUSTON, TX 77082

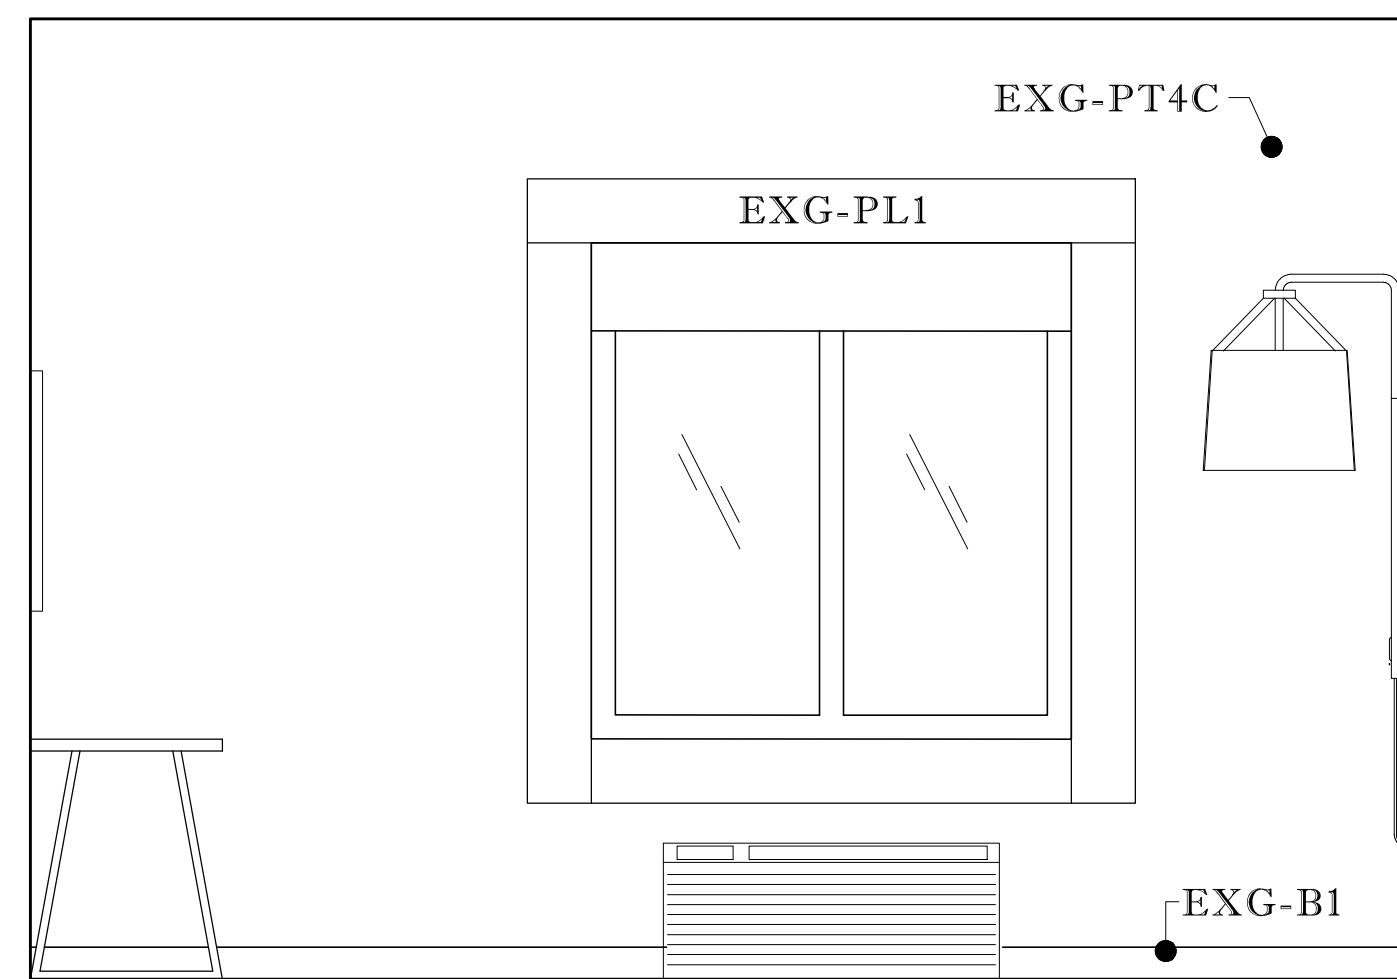


**A WINDOW WALL ELEVATION**  
ROOM 331, SCALE: 1/2" = 1' - 0"

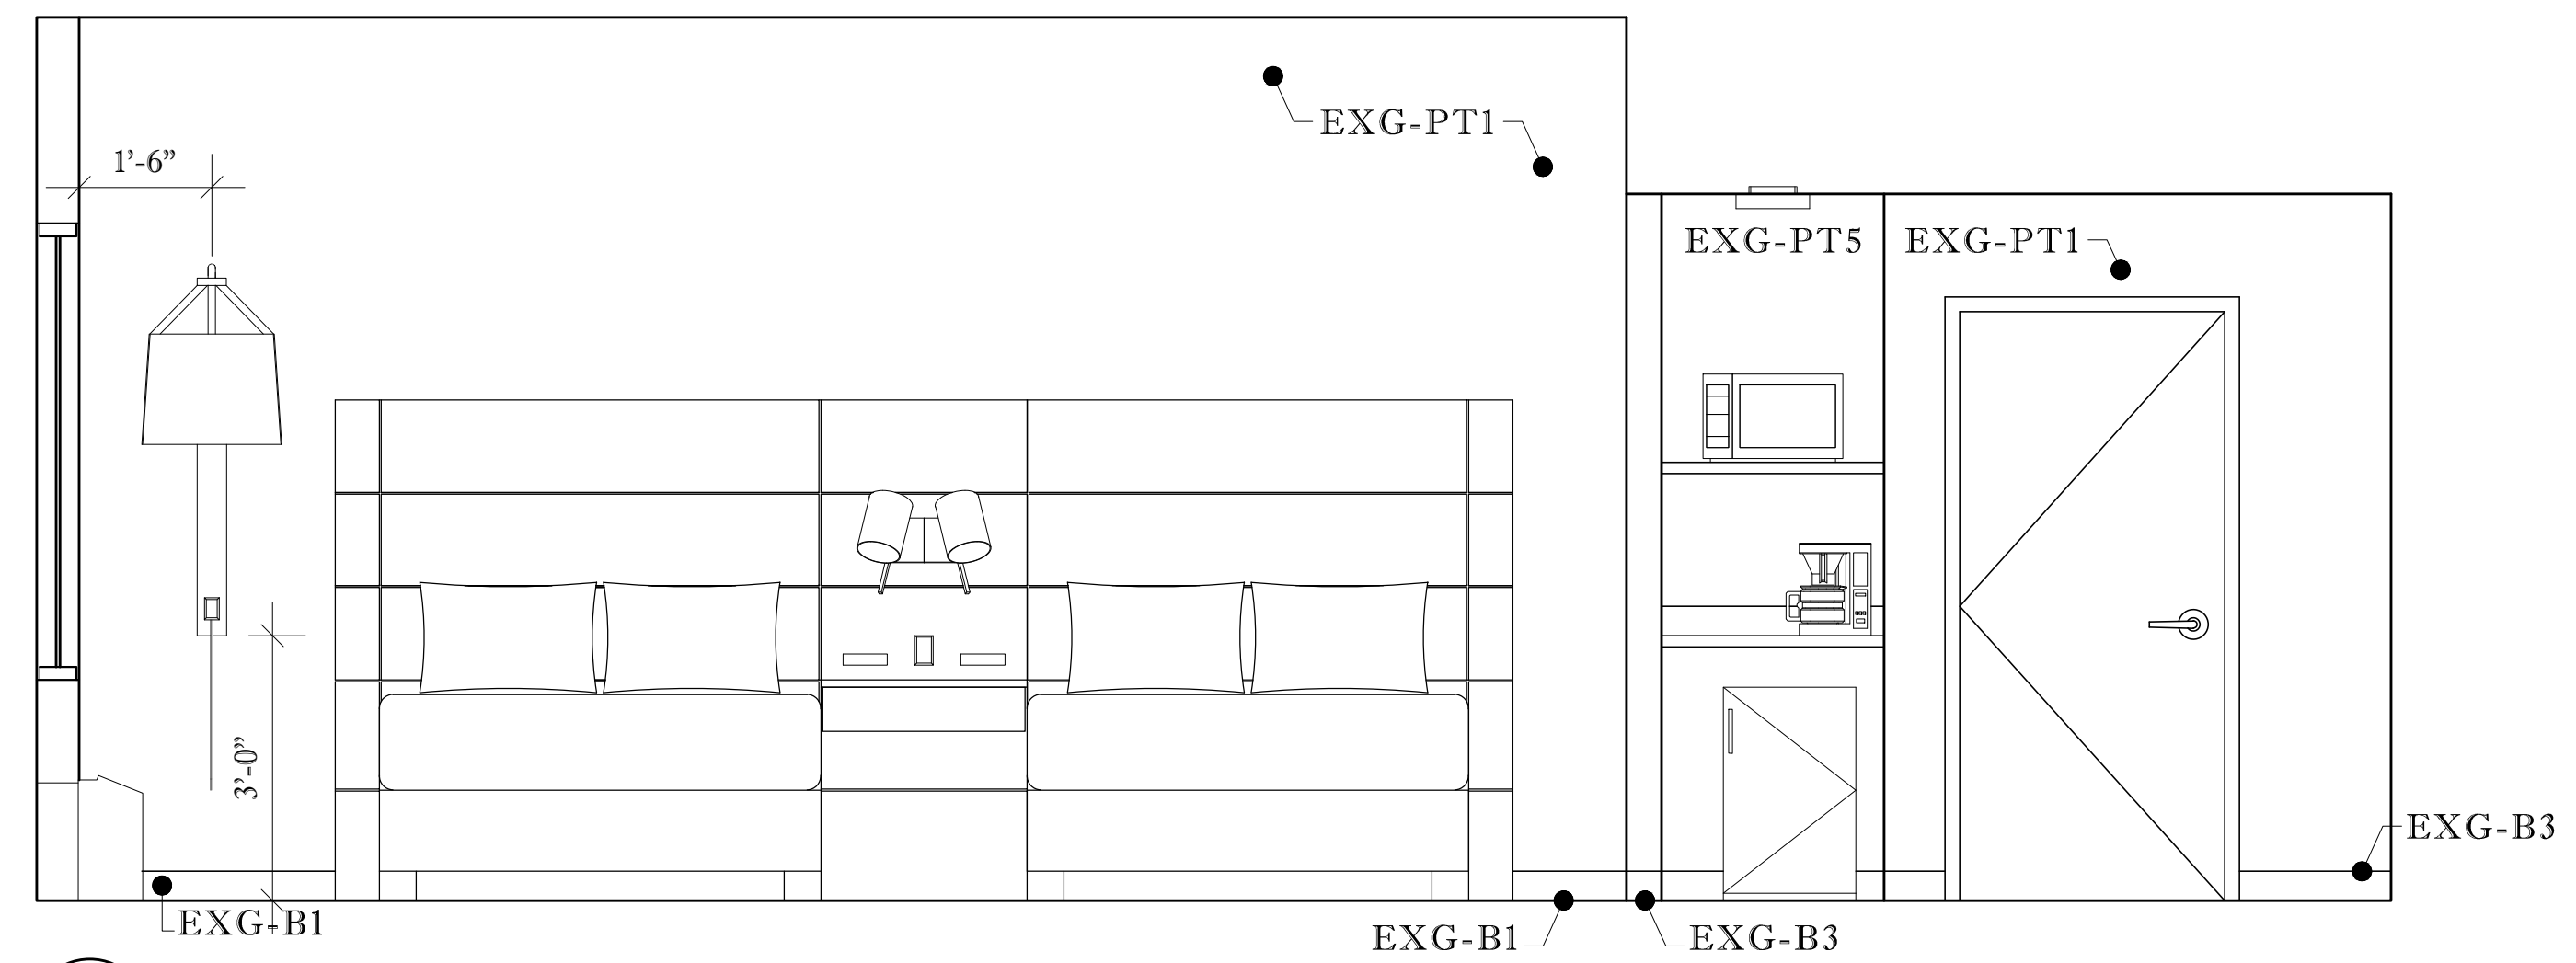


**B HEADBOARD WALL ELEVATION**  
ROOM 331, SCALE: 1/2" = 1' - 0"

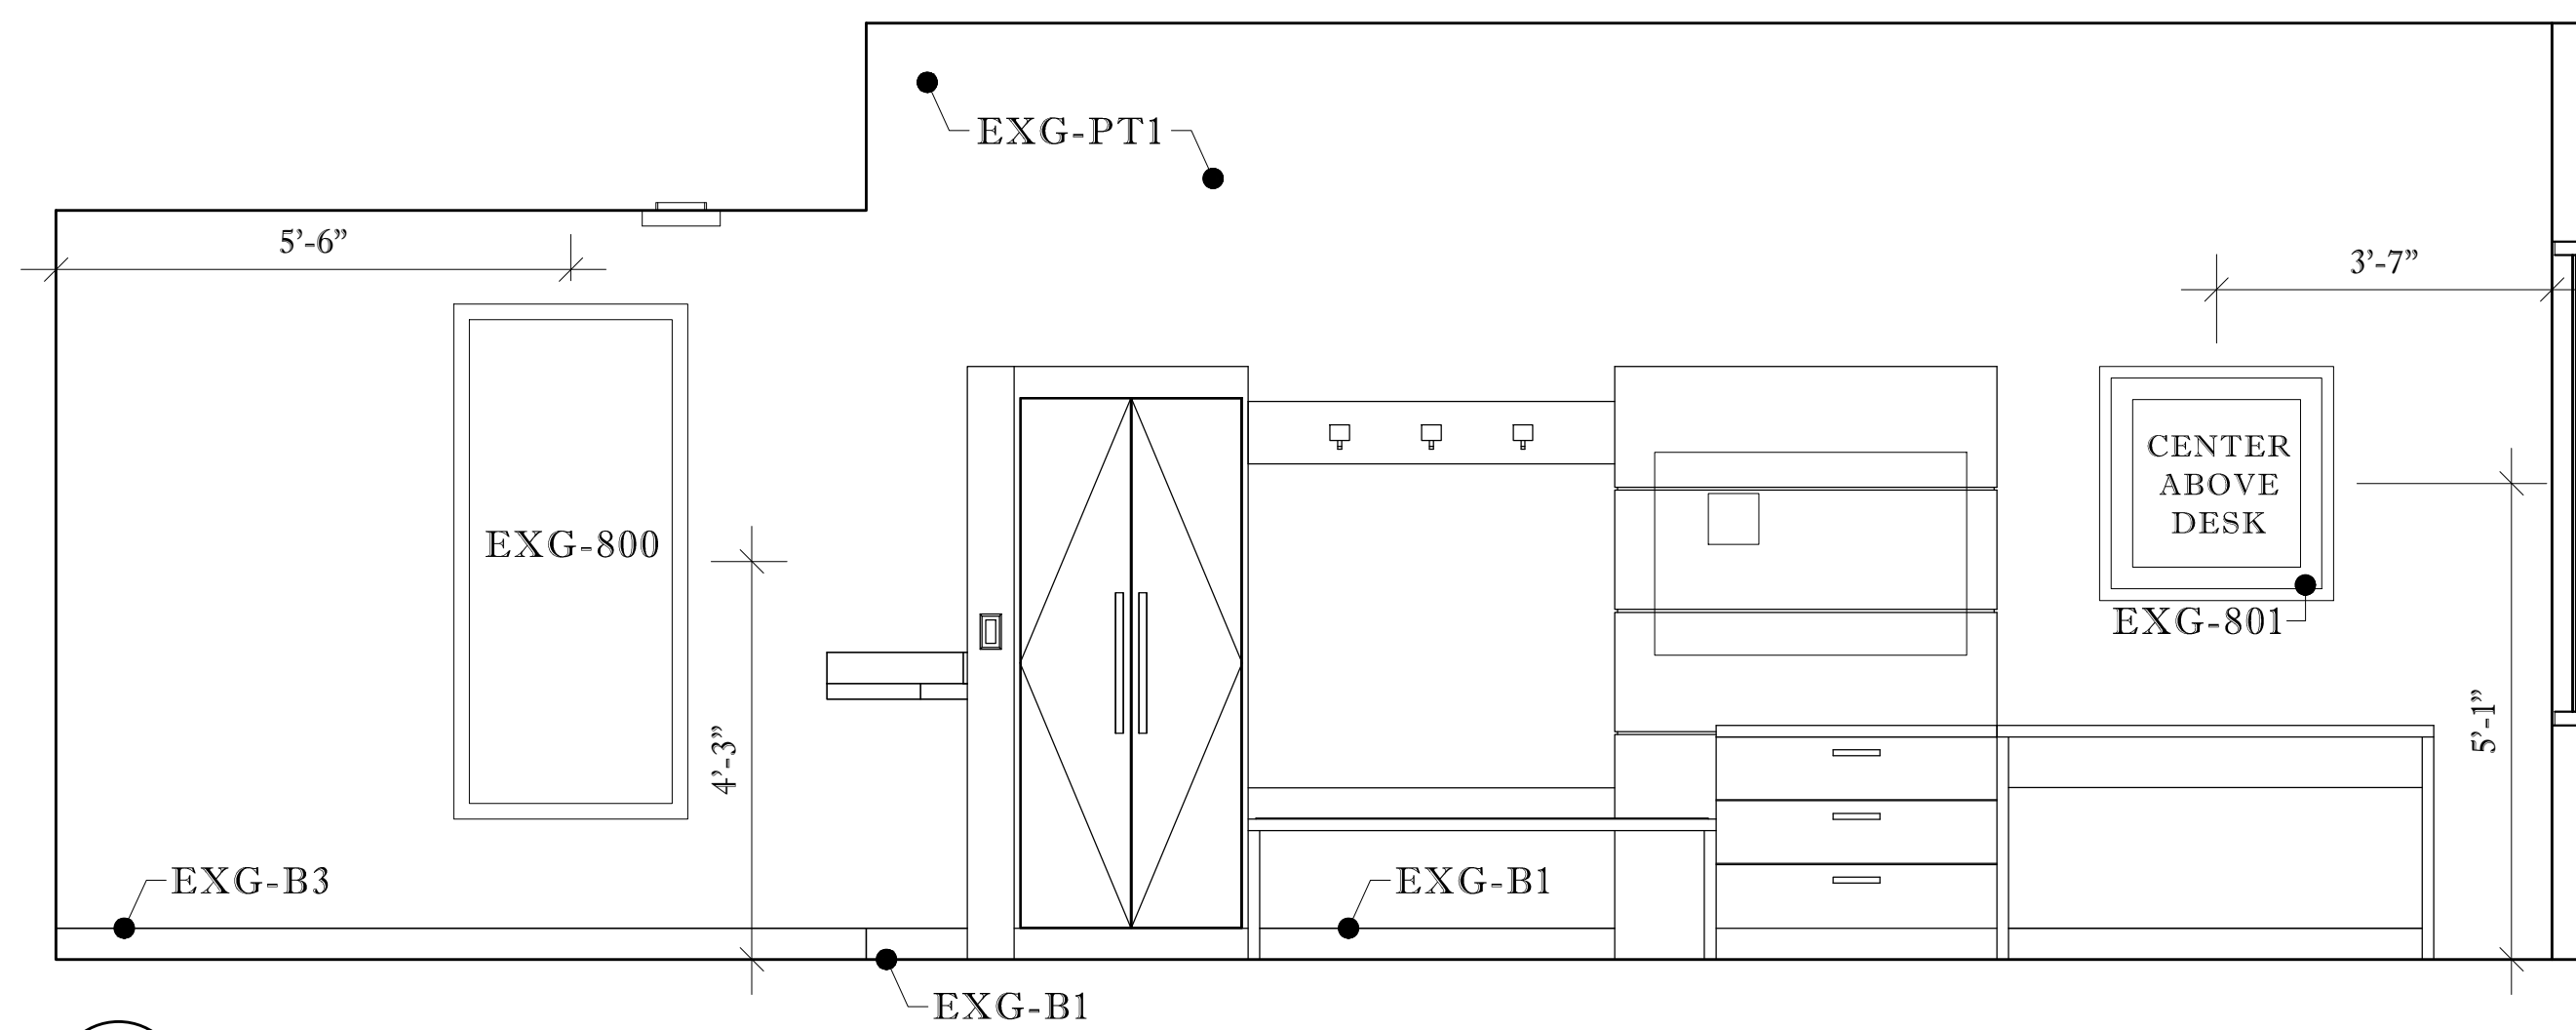


**C TV WALL ELEVATION**  
ROOM 331, SCALE: 1/2" = 1' - 0"

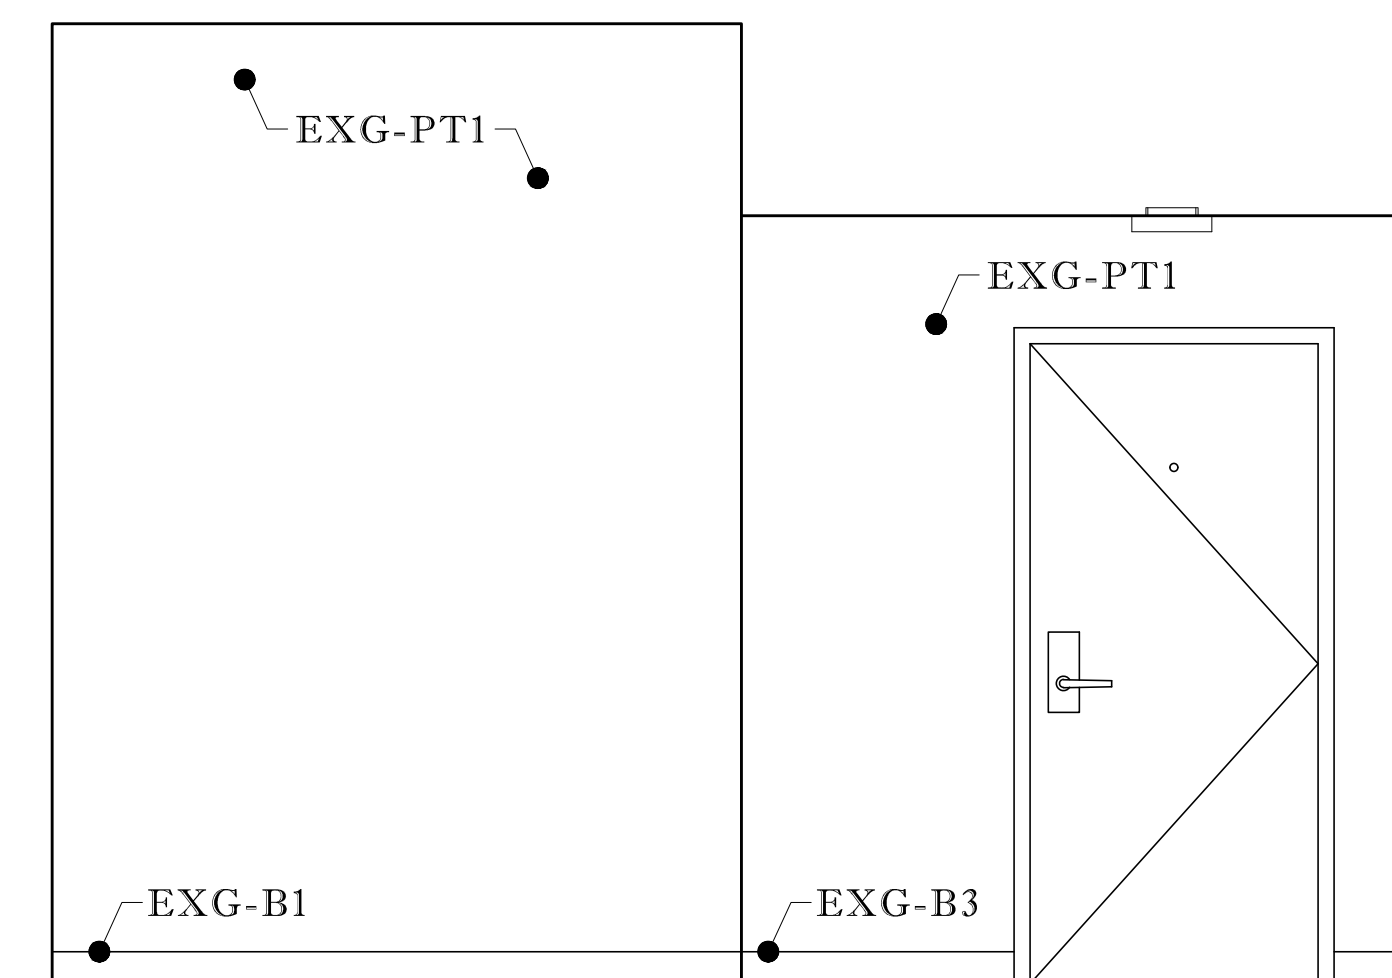


**D ENTRY WALL ELEVATION**  
ROOM 331, SCALE: 1/2" = 1' - 0"

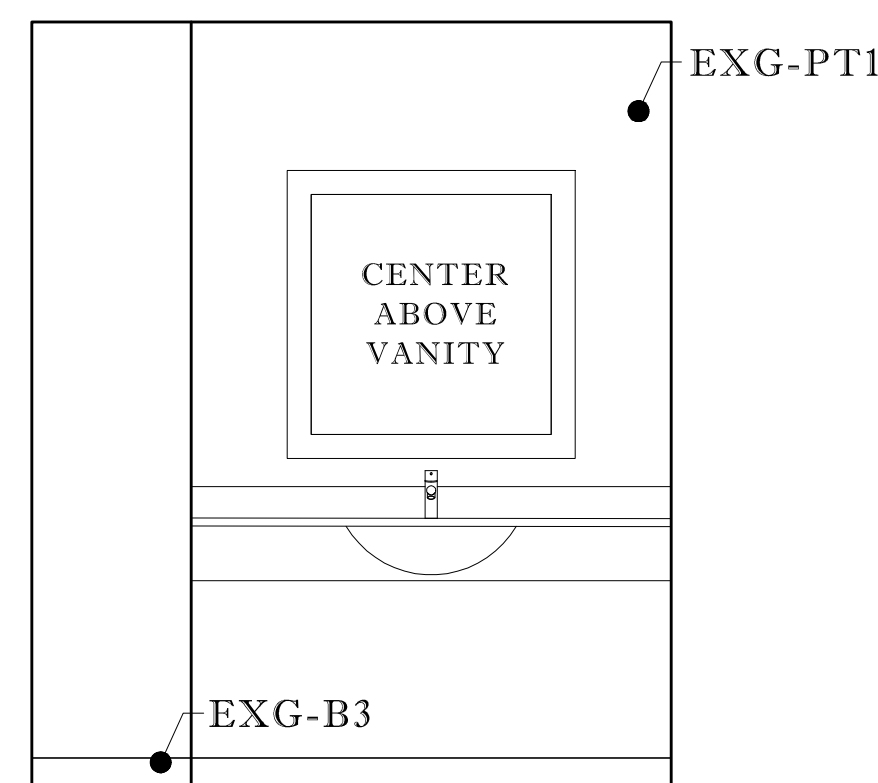


**E VANITY WALL ELEVATION**  
ROOM 331, SCALE: 1/2" = 1' - 0"

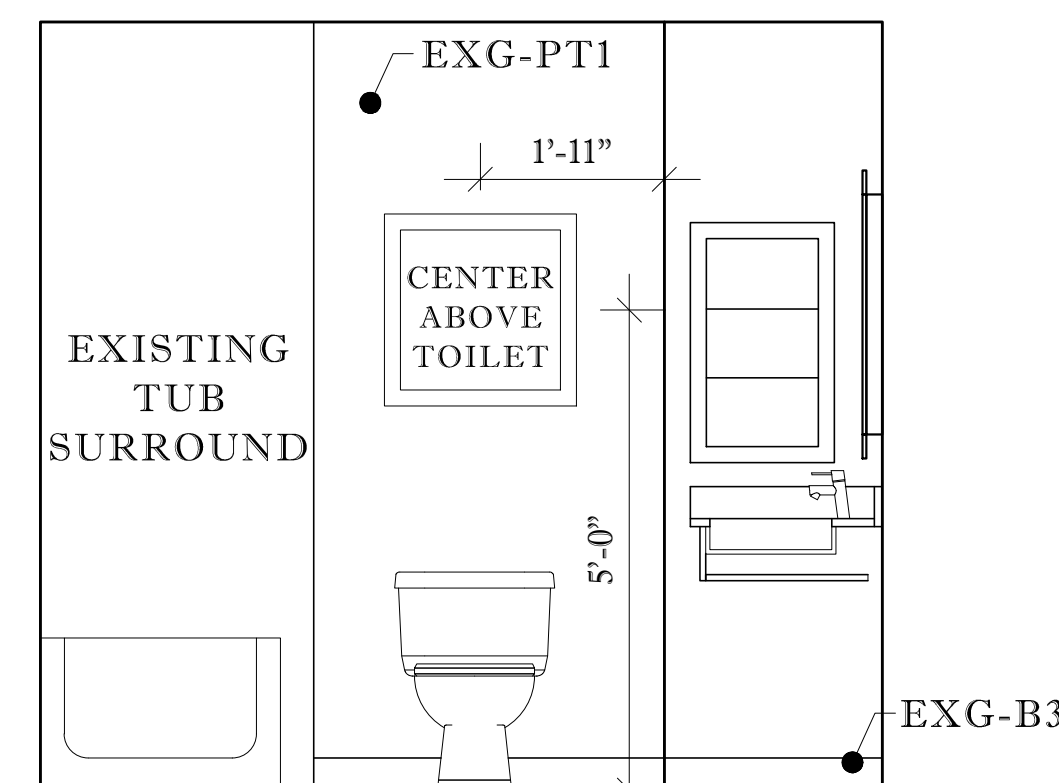

**F ART WALL ELEVATION**  
ROOM 331, SCALE: 1/2" = 1' - 0"

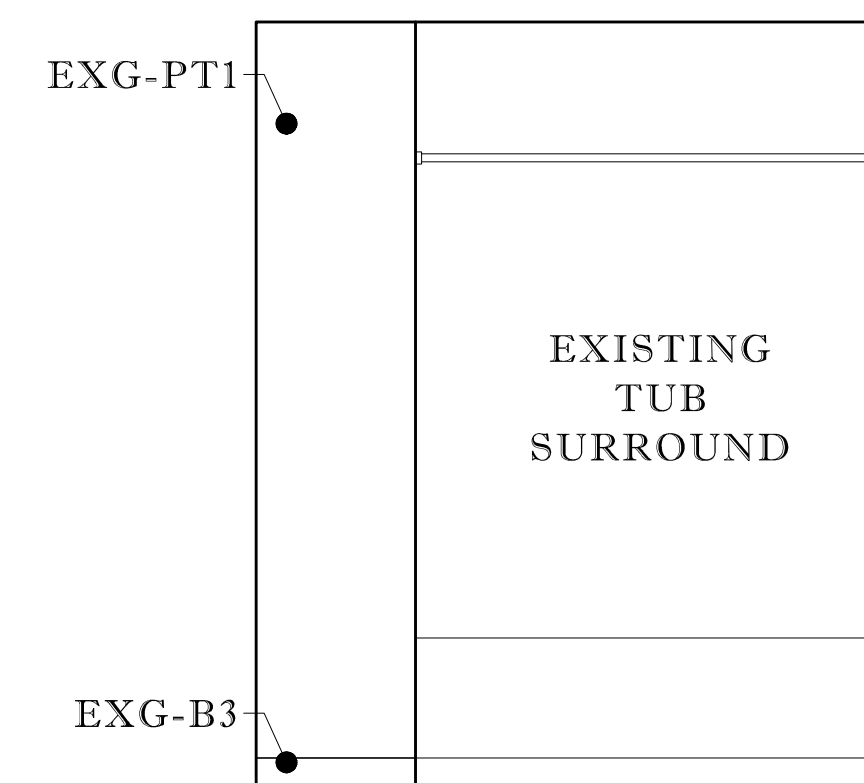

**G SHOWER WALL ELEVATION**  
ROOM 331, SCALE: 1/2" = 1' - 0"

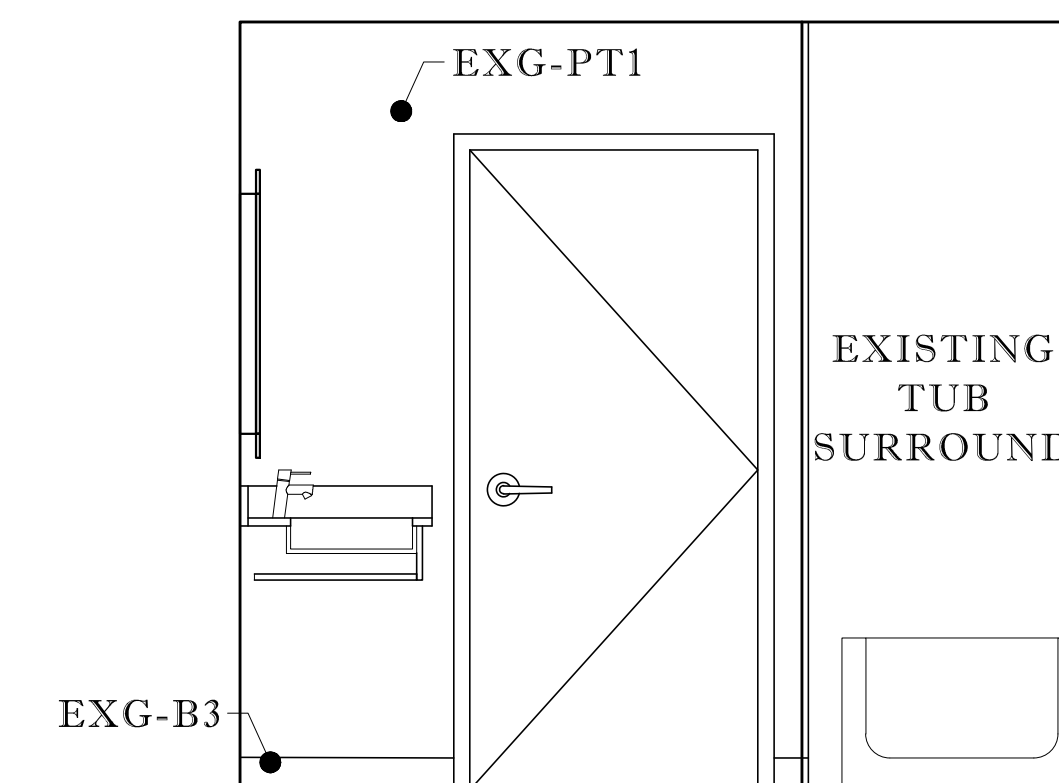

**H ENTRY WALL ELEVATION**  
ROOM 331, SCALE: 1/2" = 1' - 0"

NOTES:

**HOLIDAY INN EXPRESS & SUITES**  
STENNIS SPACE CENTER  
1001 DAUPHIN STREET PICAYUNE, MS 39466

LICENSE RENEWAL  
PROJECT: 43420  
INNCODE: PCUMS  
LOCATION: 11730

REVISIONS:	
NO#	DATE

SHEET:  
ID14.02


DRAWING:  
QQ WIDE ELEV.

SCALE:  
1/2" = 1'-0"


DATE: 10.07.2019  
BY: KRISTINA SCOTT




3455 S. DAIRY ASHFORD  
RD. STE 180  
HOUSTON, TX 77082

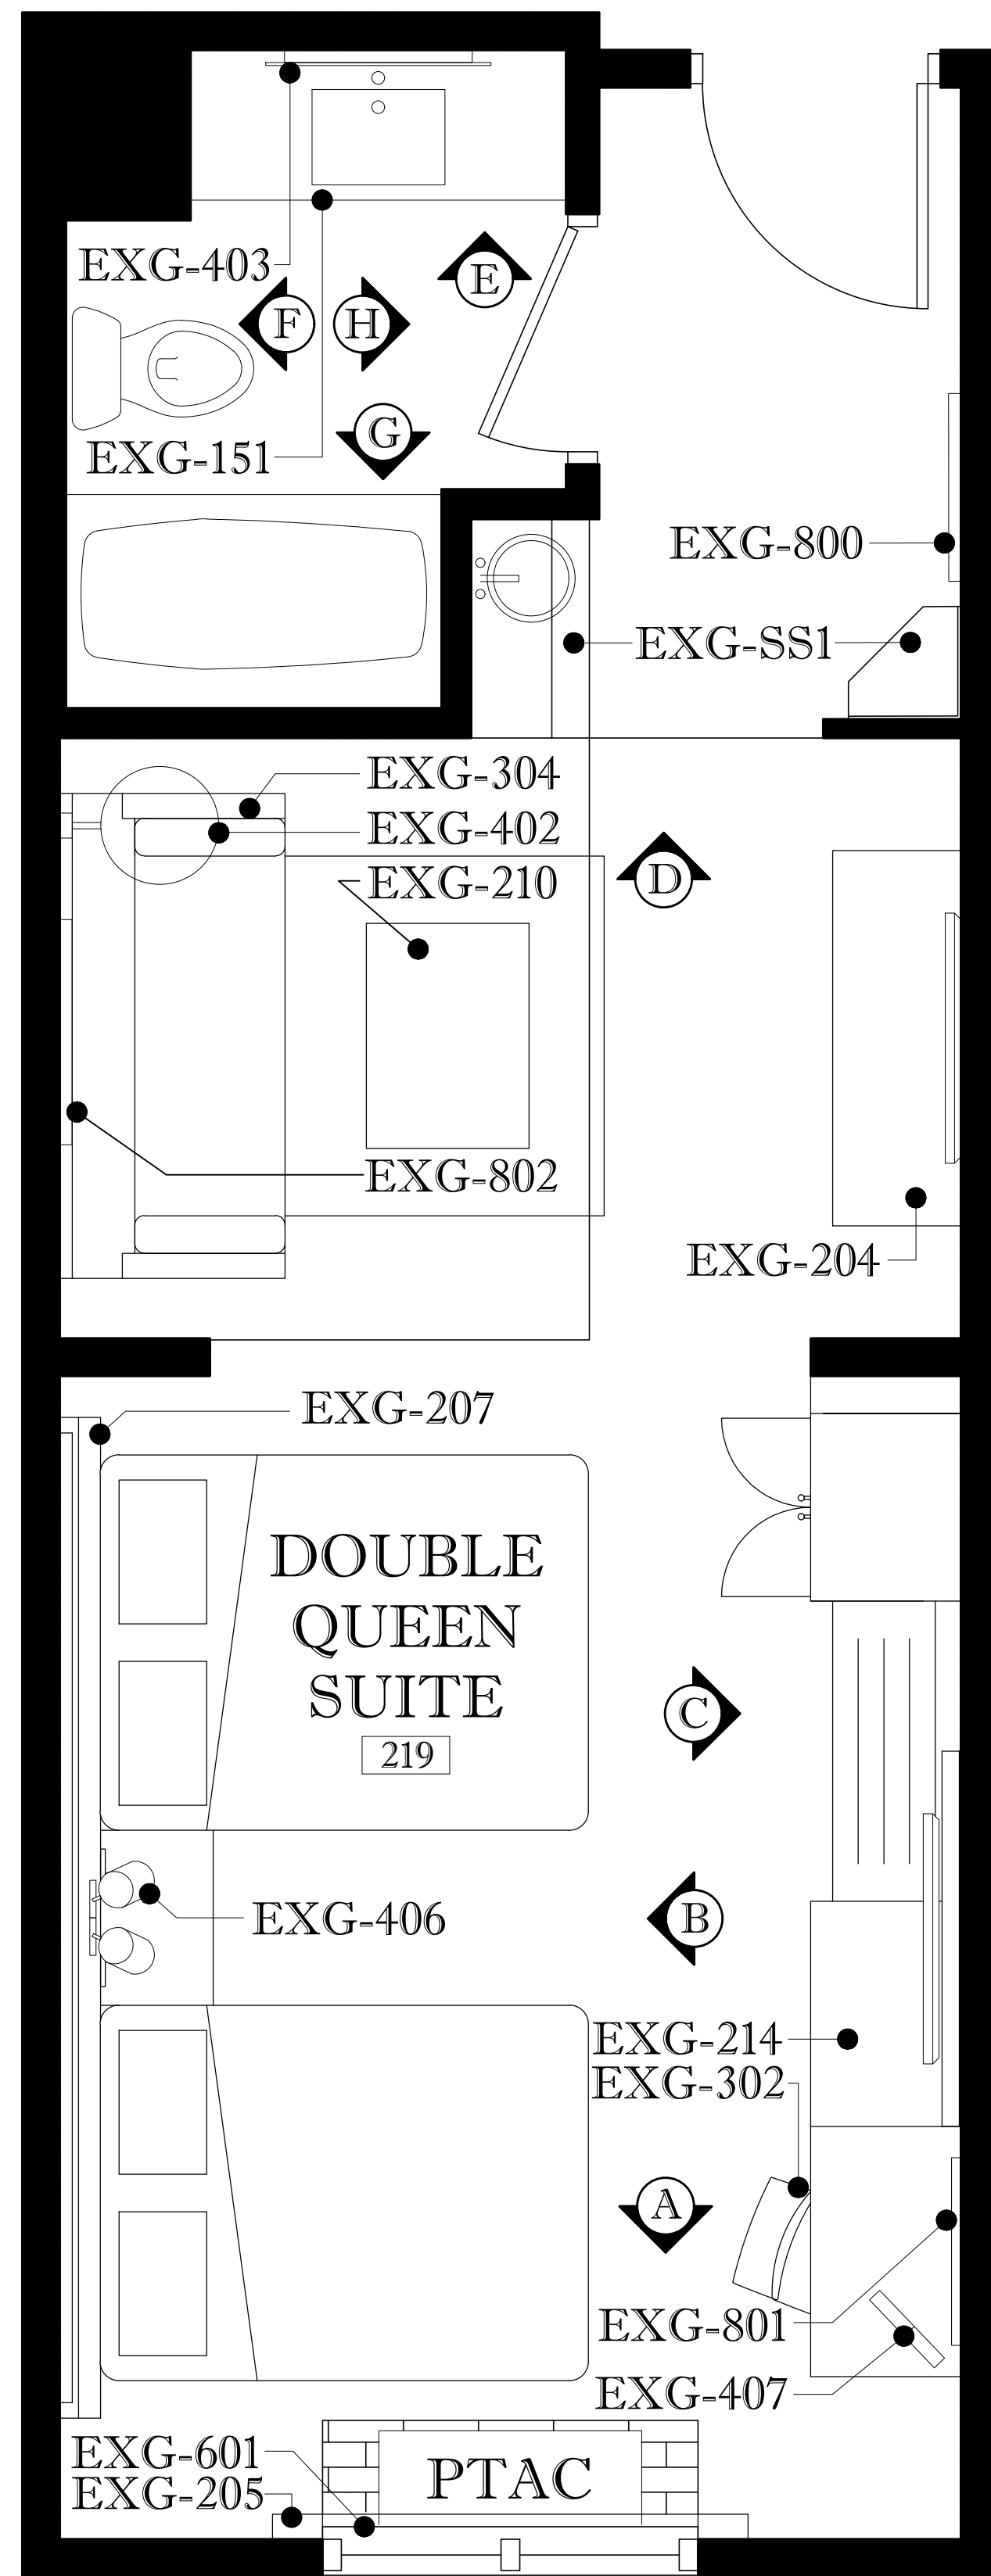

1 QQ SUITE FF&E PLAN  
ROOM 219, SCALE: 1/2" = 1' - 0"

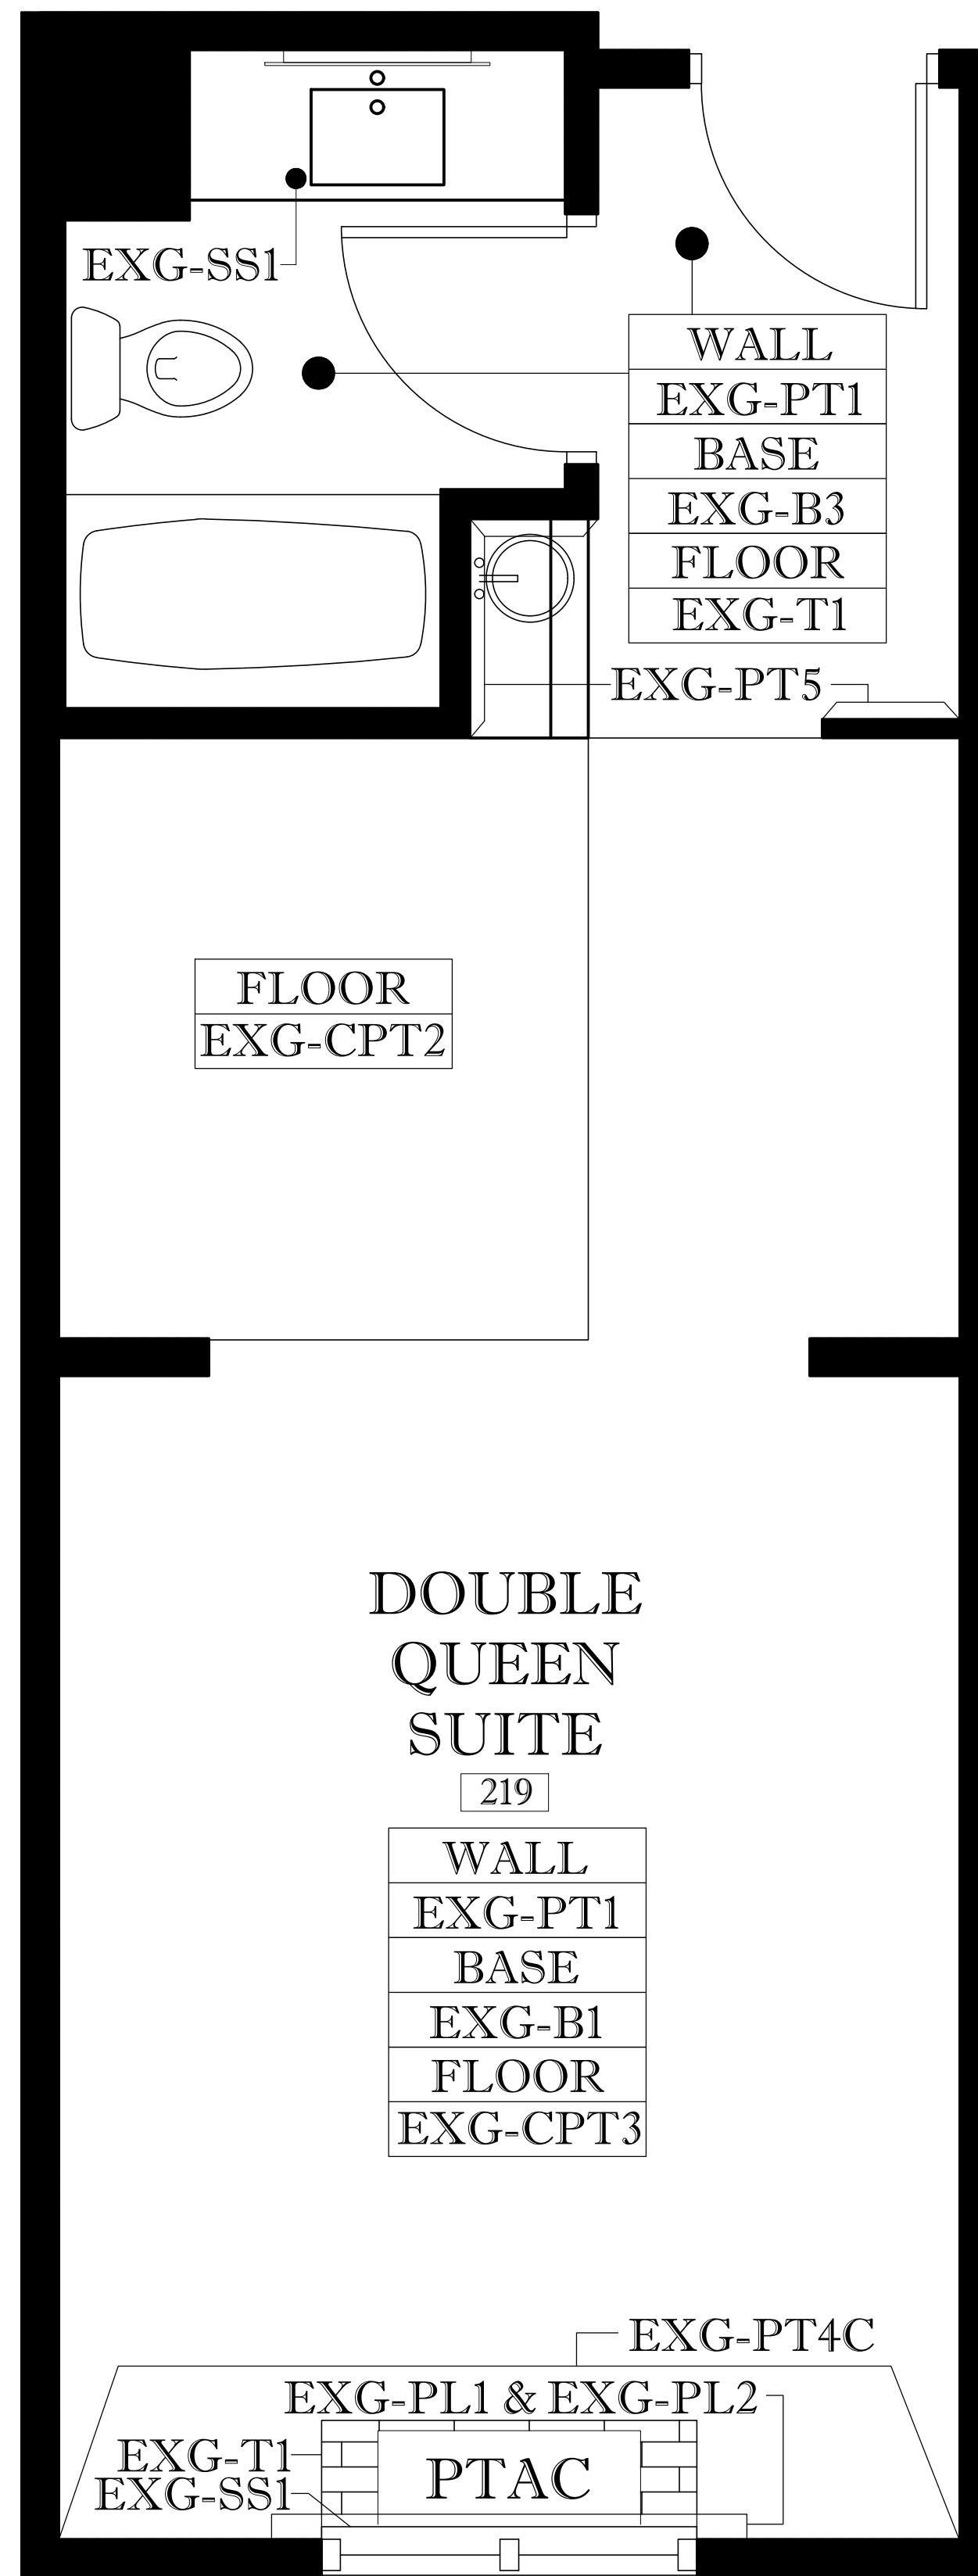

2 QQ SUITE FINISH PLAN  
ROOM 219, SCALE: 1/2" = 1' - 0"

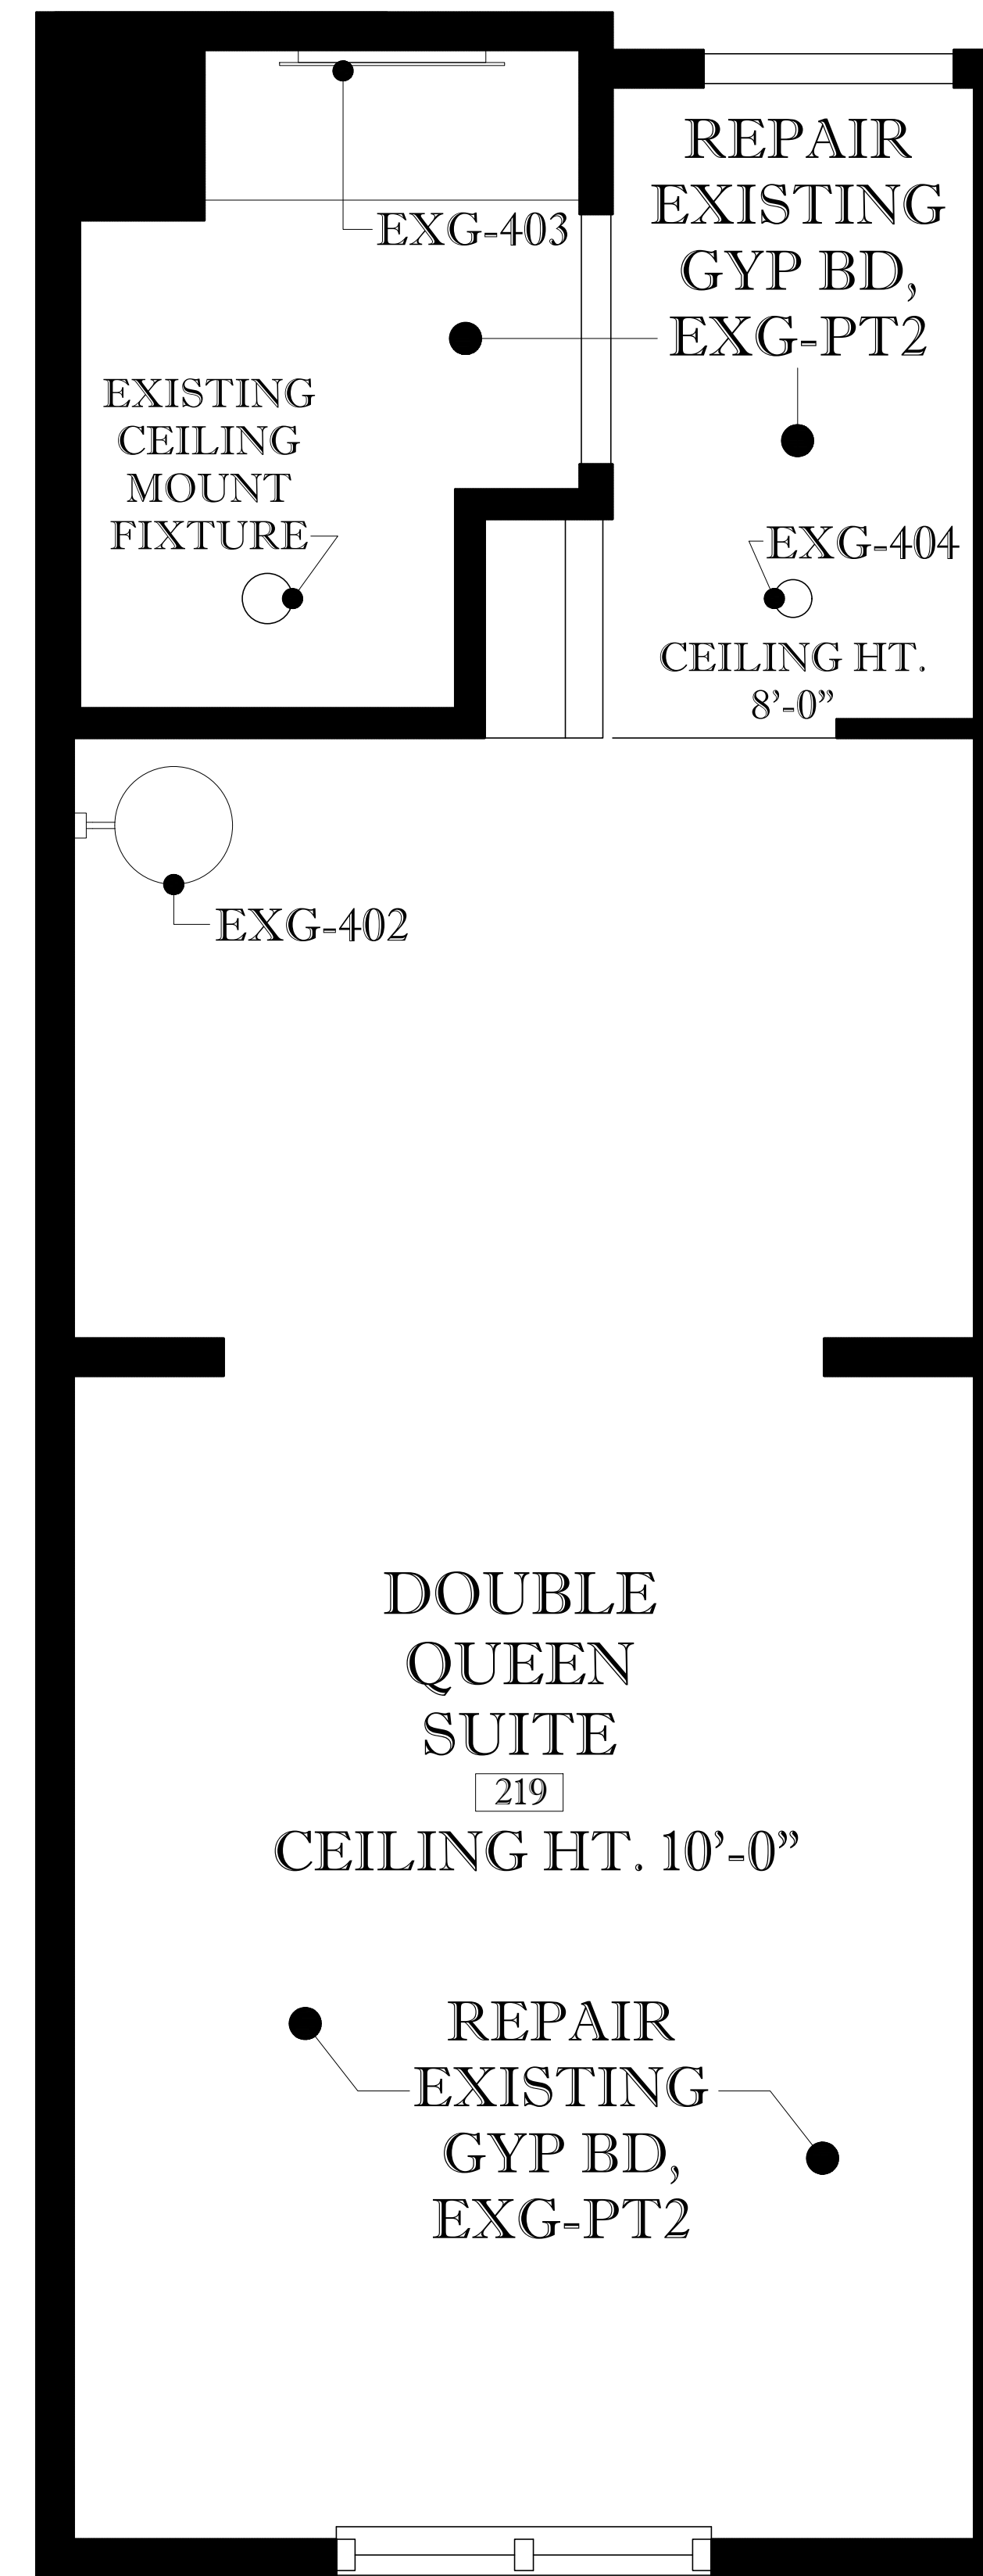

3 QQ SUITE RCP  
ROOM 219, SCALE: 1/2" = 1' - 0"

NOTES:

HOLIDAY INN EXPRESS & SUITES  
STENNIS SPACE CENTER  
1001 DAUPHIN STREET PICAYUNE, MS 39466

LICENSE RENEWAL  
PROJECT: 43420  
INNCODE: PCUMS  
LOCATION: 11730

REVISIONS:


NO#	DATE

SHEET:  
ID15.01


DRAWING:  
QQ SUITE PLANS

SCALE:  
1/2" = 1'-0"


DATE: 10.07.2019  
BY: KRISTINA SCOTT

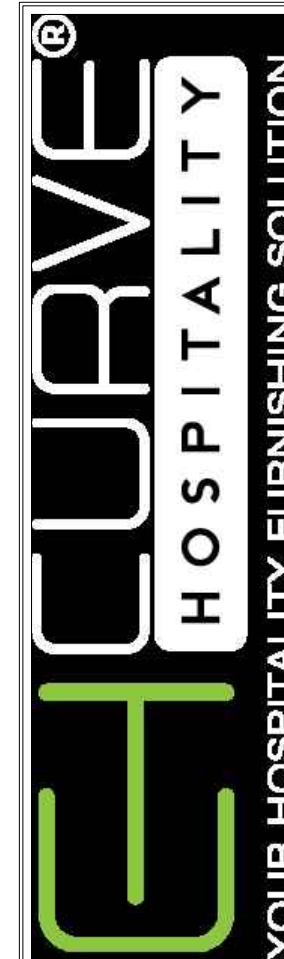


3455 S. DAIRY ASHFORD  
RD, STE 180  
HOUSTON, TX 77082

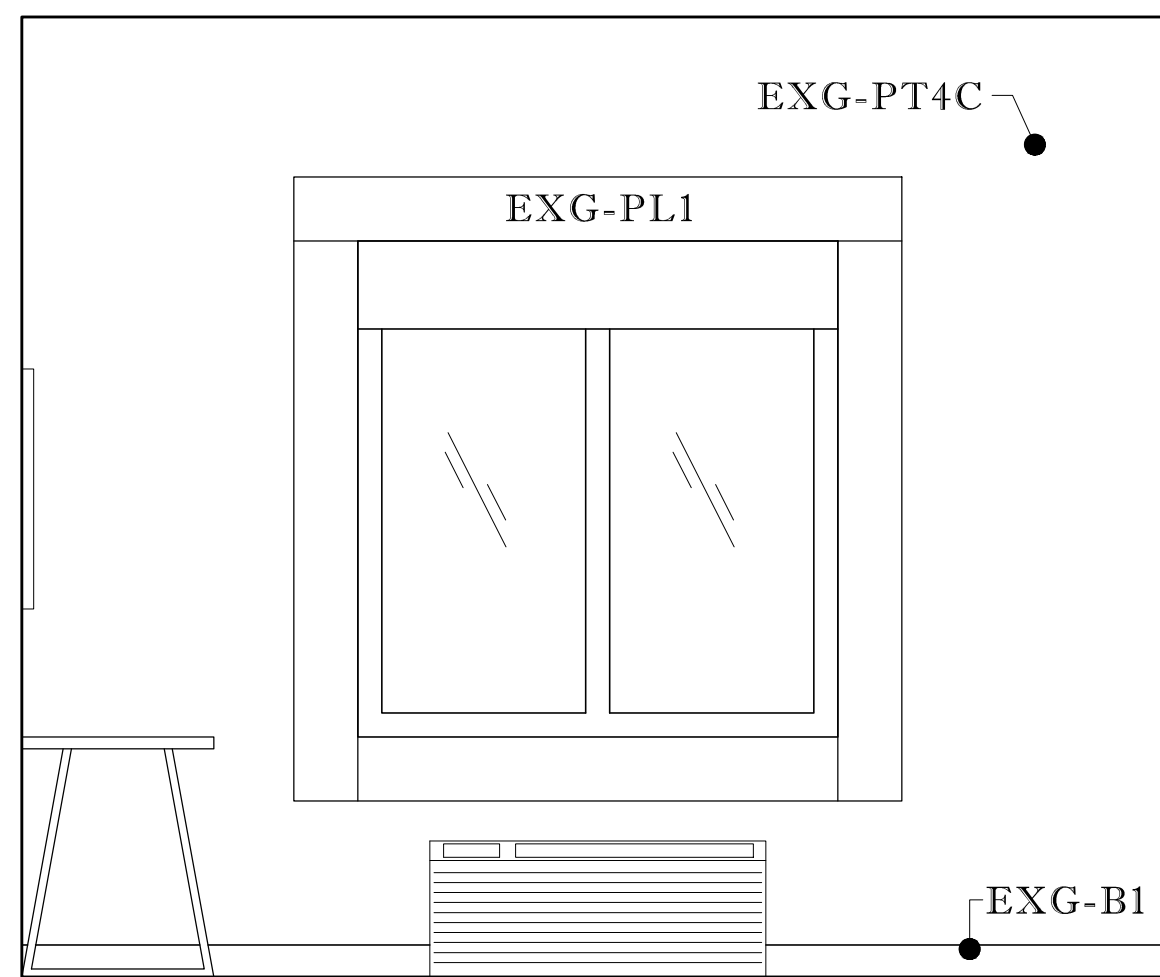


**A** WINDOW WALL ELEVATION  
ROOM 219, SCALE: 1/2" = 1' - 0"

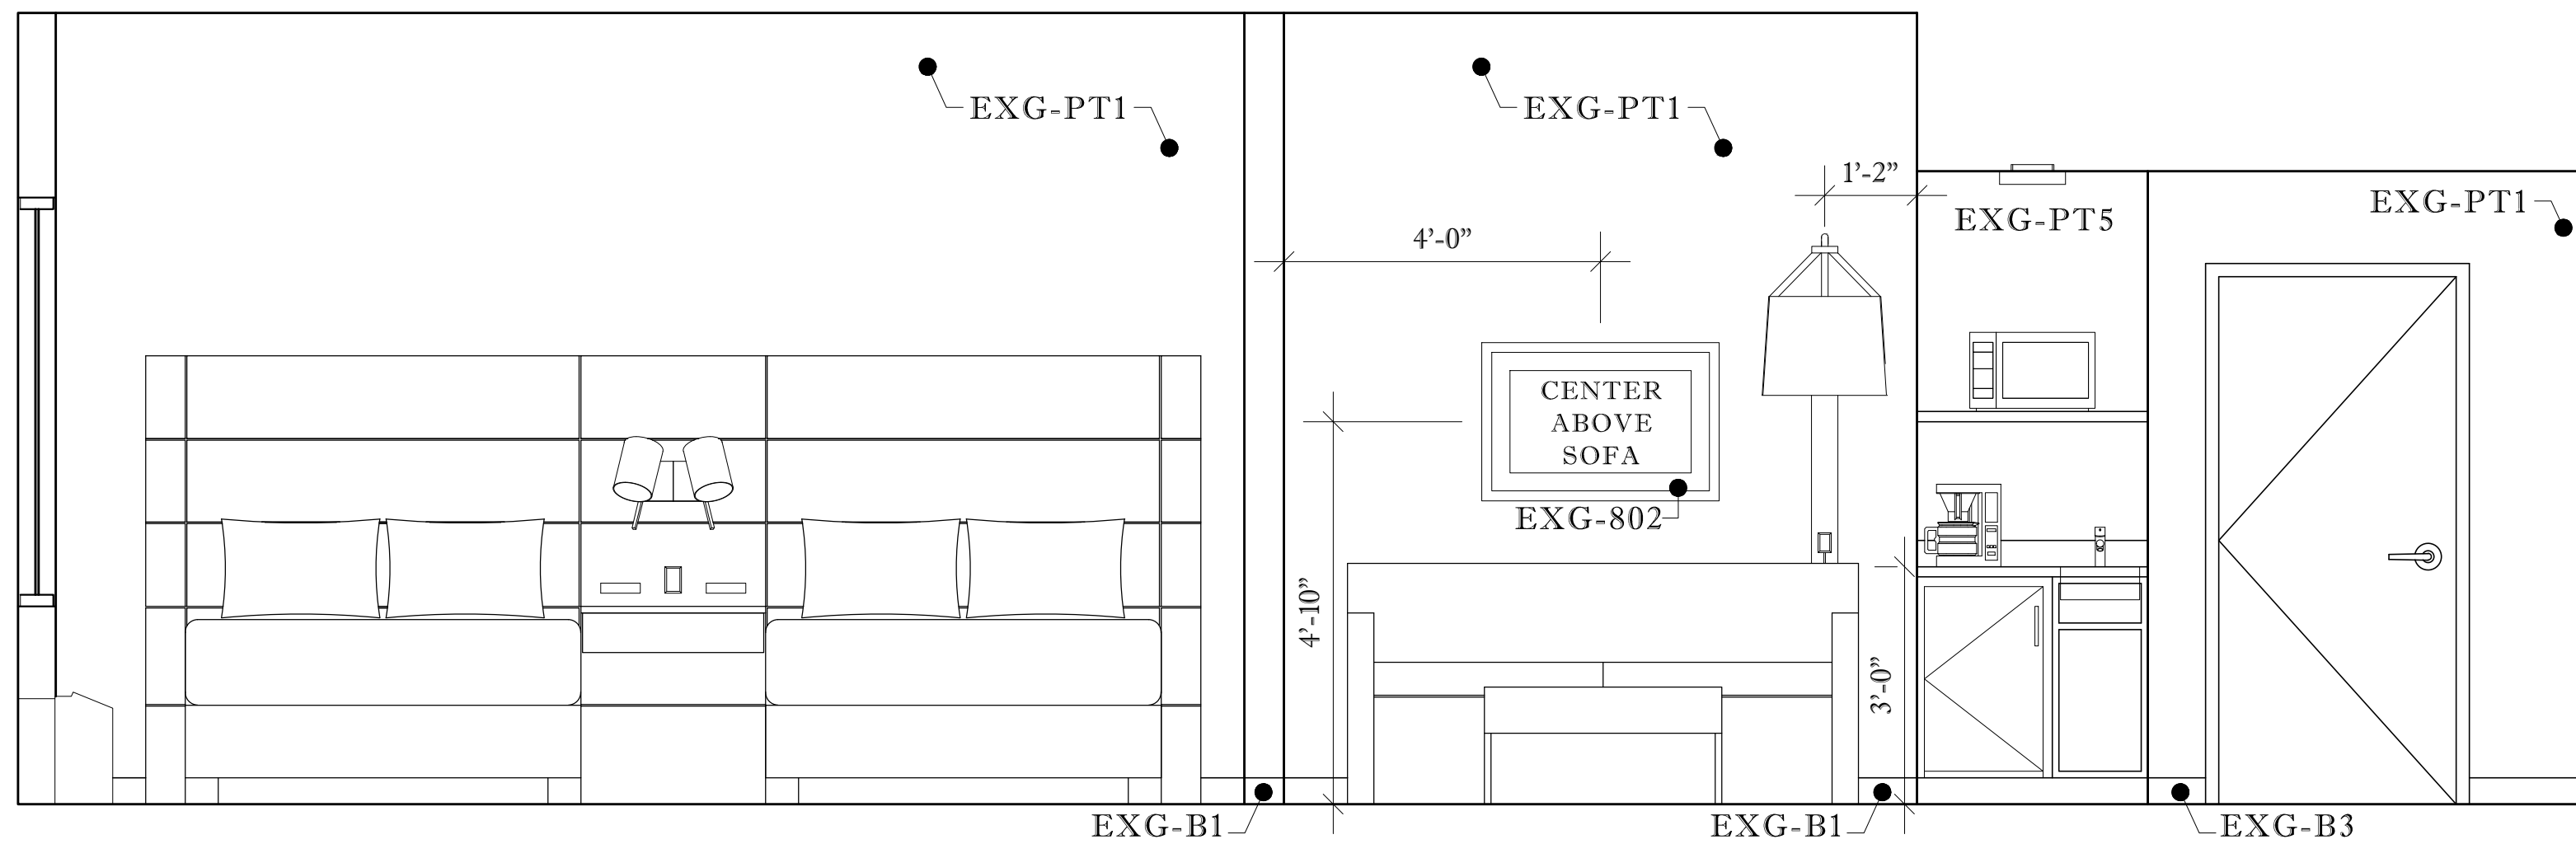


**B** HEADBOARD WALL ELEVATION  
ROOM 219, SCALE: 1/2" = 1' - 0"

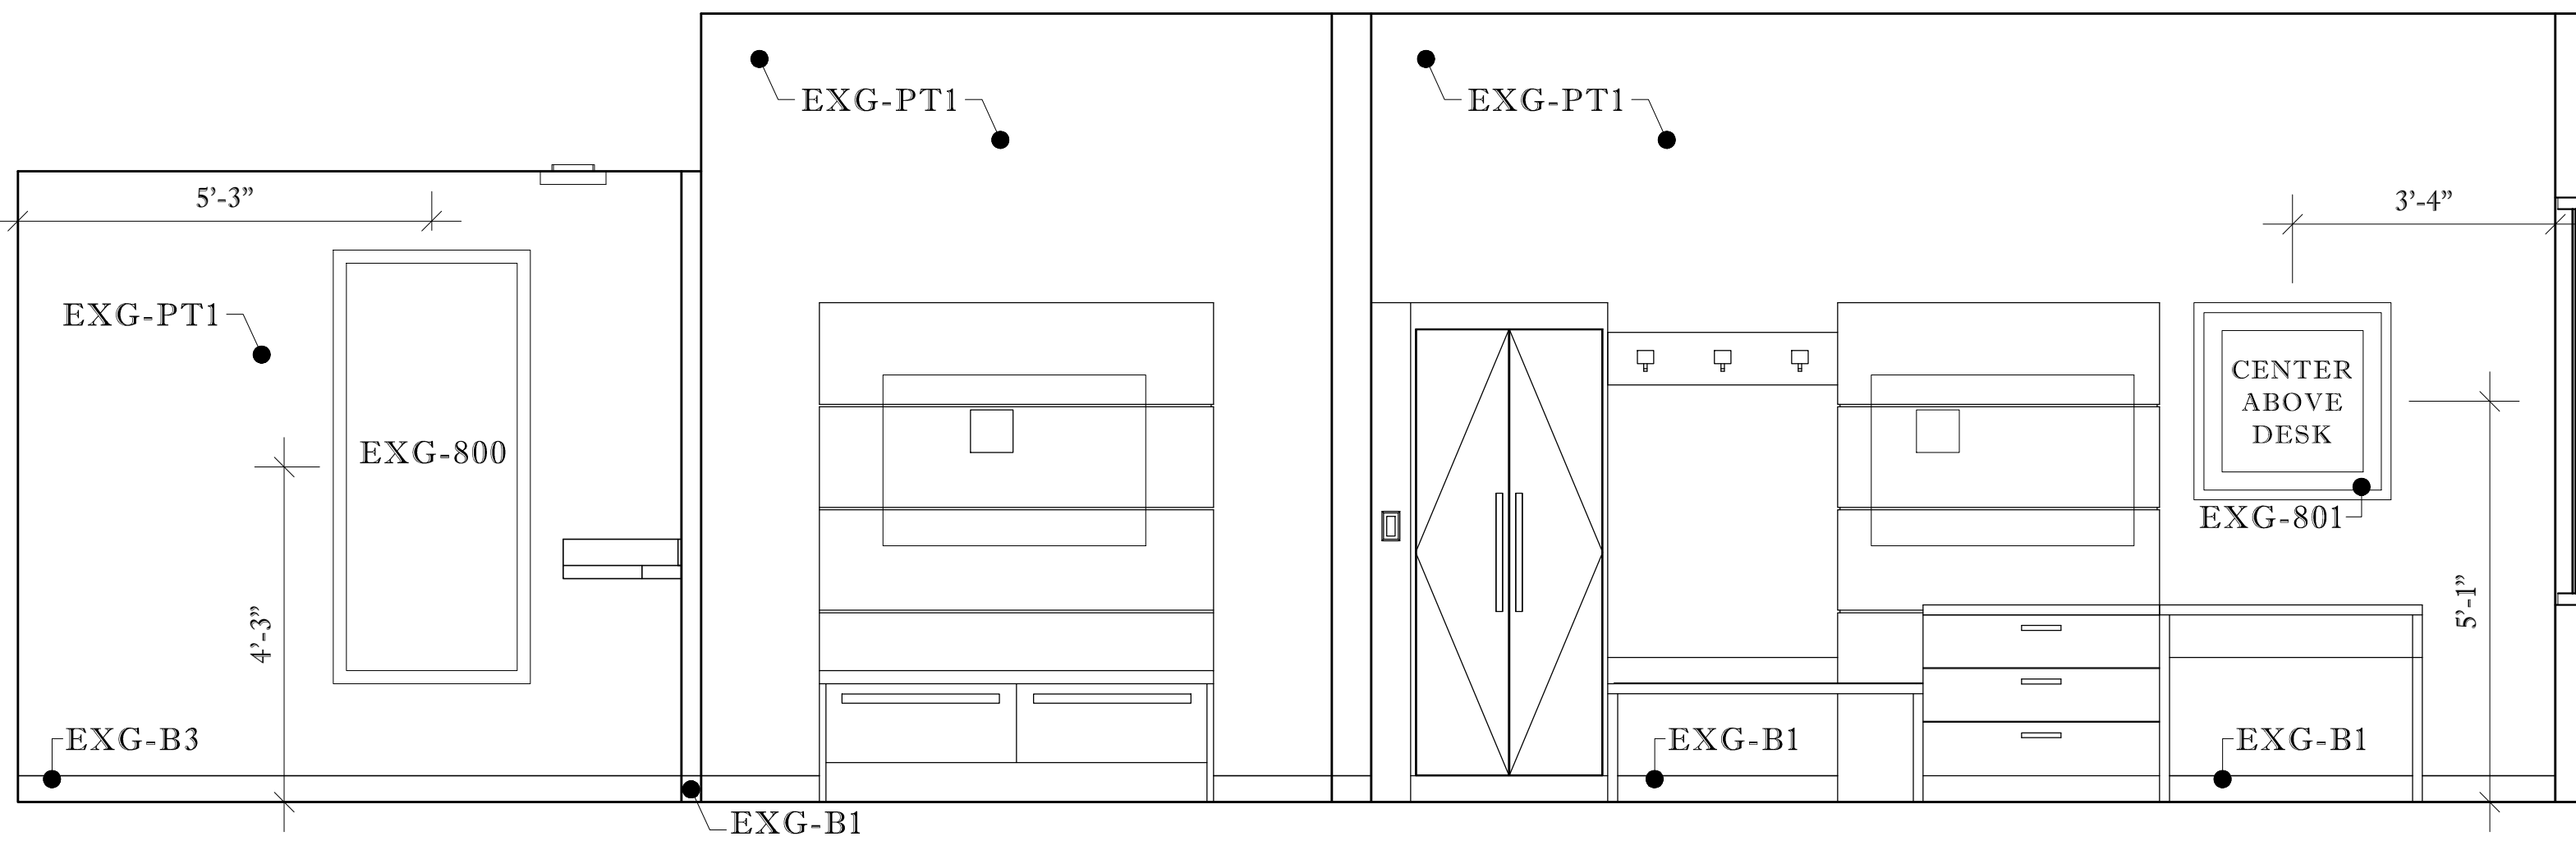


**C** TV WALL ELEVATION  
ROOM 219, SCALE: 1/2" = 1' - 0"

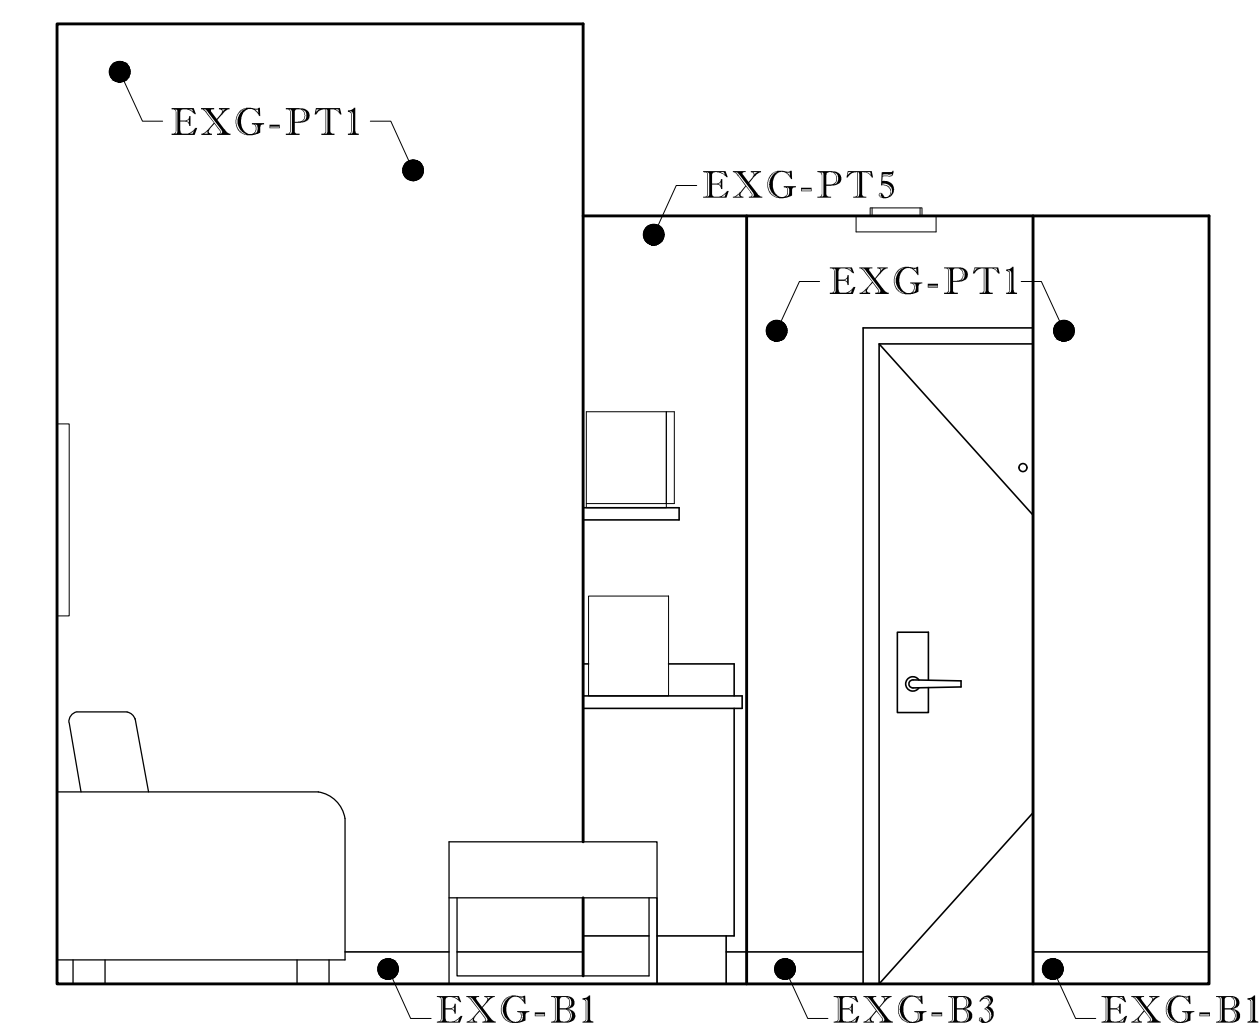


**D** ENTRY WALL ELEVATION  
ROOM 219, SCALE: 1/2" = 1' - 0"

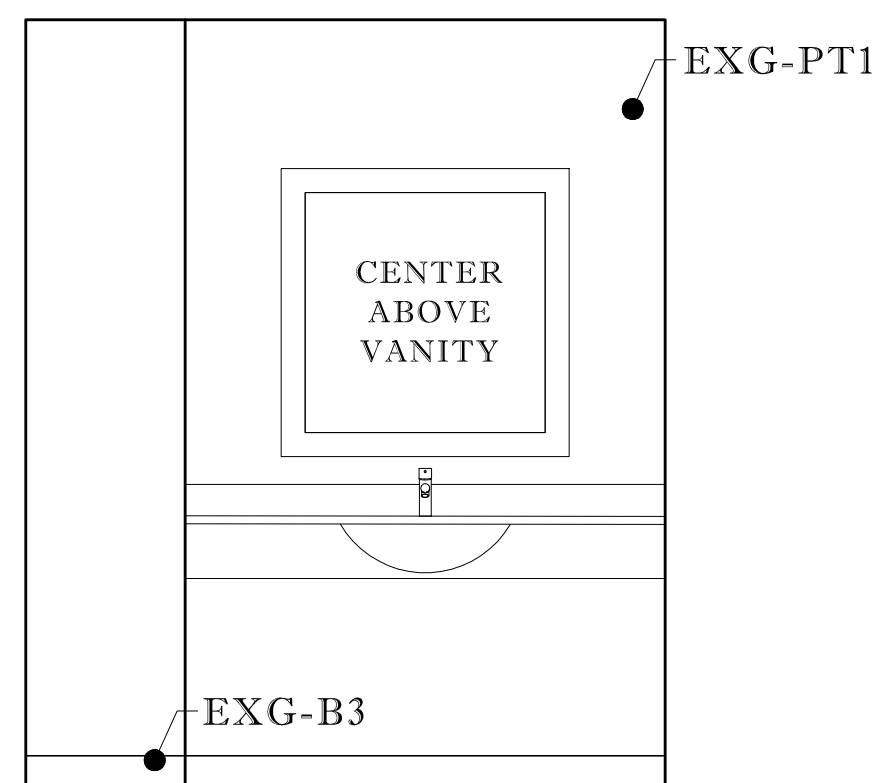


**E** VANITY WALL ELEVATION  
ROOM 219, SCALE: 1/2" = 1' - 0"

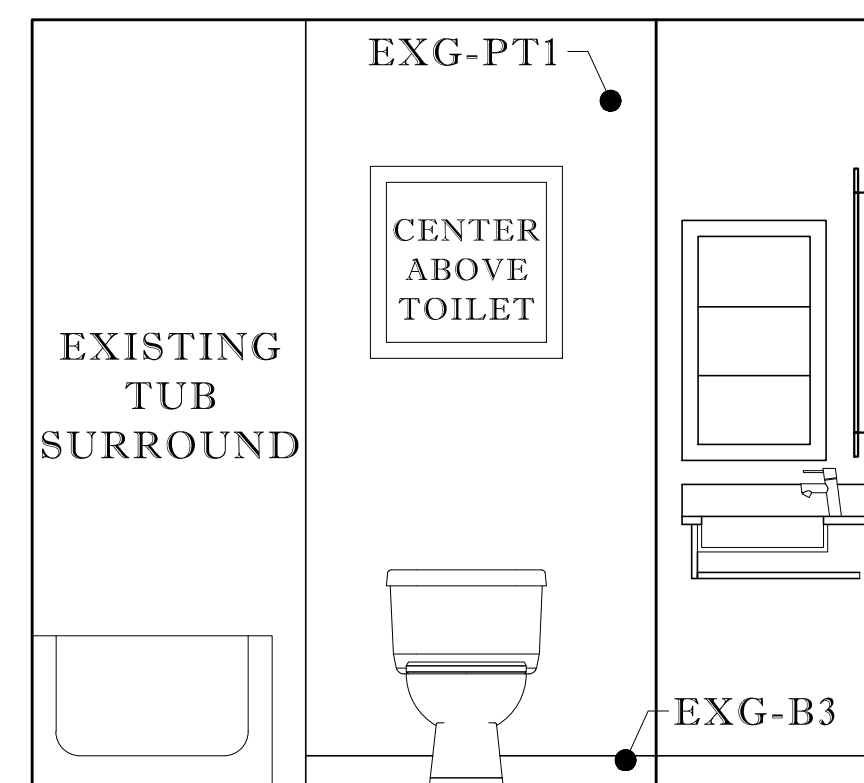

**F** ART WALL ELEVATION  
ROOM 219, SCALE: 1/2" = 1' - 0"

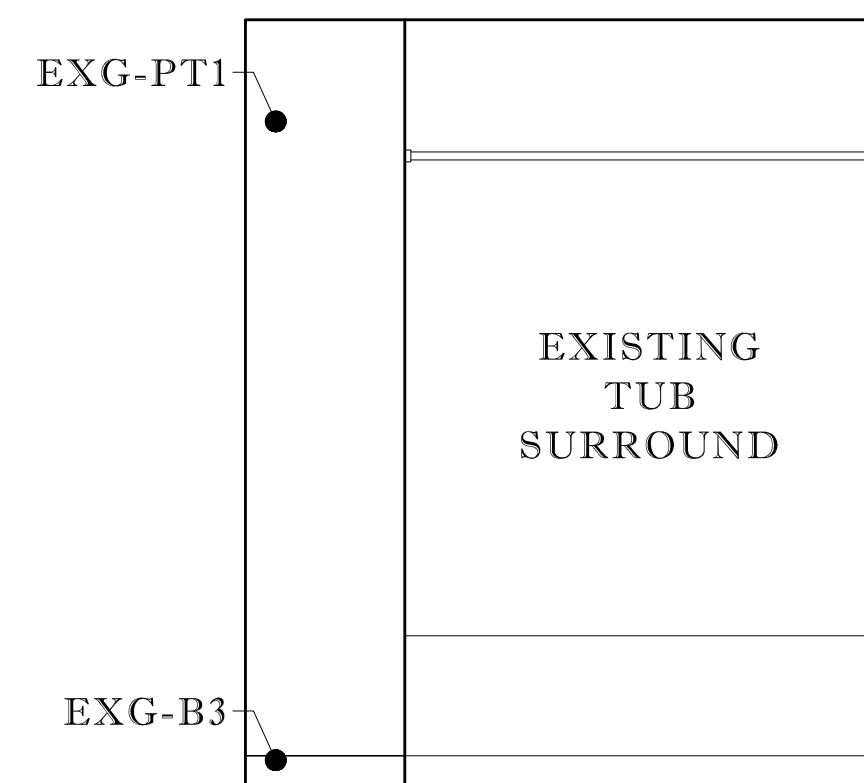

**G** SHOWER WALL ELEVATION  
ROOM 219, SCALE: 1/2" = 1' - 0"

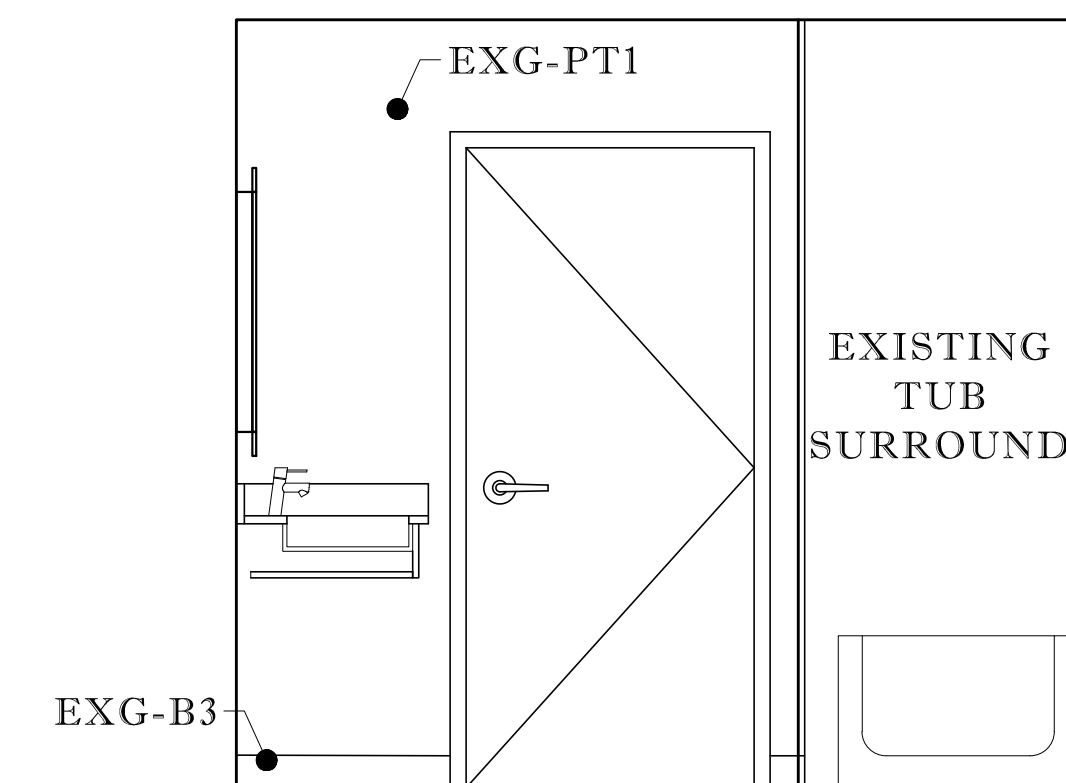

**H** ENTRY WALL ELEVATION  
ROOM 219, SCALE: 1/2" = 1' - 0"

NOTES:

**HOLIDAY INN EXPRESS & SUITES**  
STENNIS SPACE CENTER  
1001 DAUPHIN STREET PICAYUNE, MS 39466

LICENSE RENEWAL  
PROJECT: 43420  
INNCODE: PCUMS  
LOCATION: 11730


REVISIONS:	
NO#	DATE

SHEET:  
ID15.02


DRAWING:  
QQ SUITE ELEV.

SCALE:  
1/2" = 1'-0"


DATE: 10.07.2019  
BY: KRISTINA SCOTT

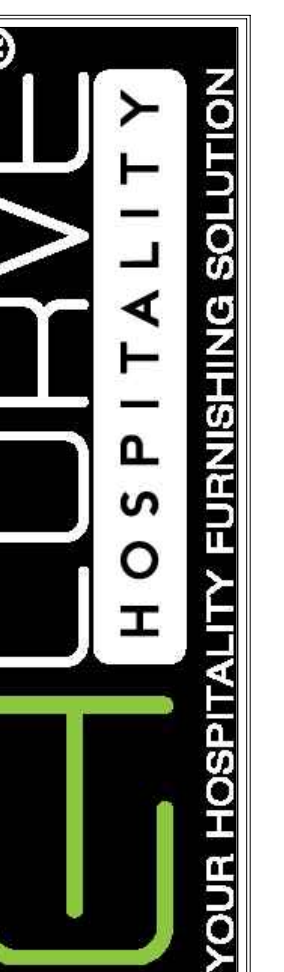


3455 S. DAIRY ASHFORD  
RD. STE 180  
HOUSTON, TX 77082

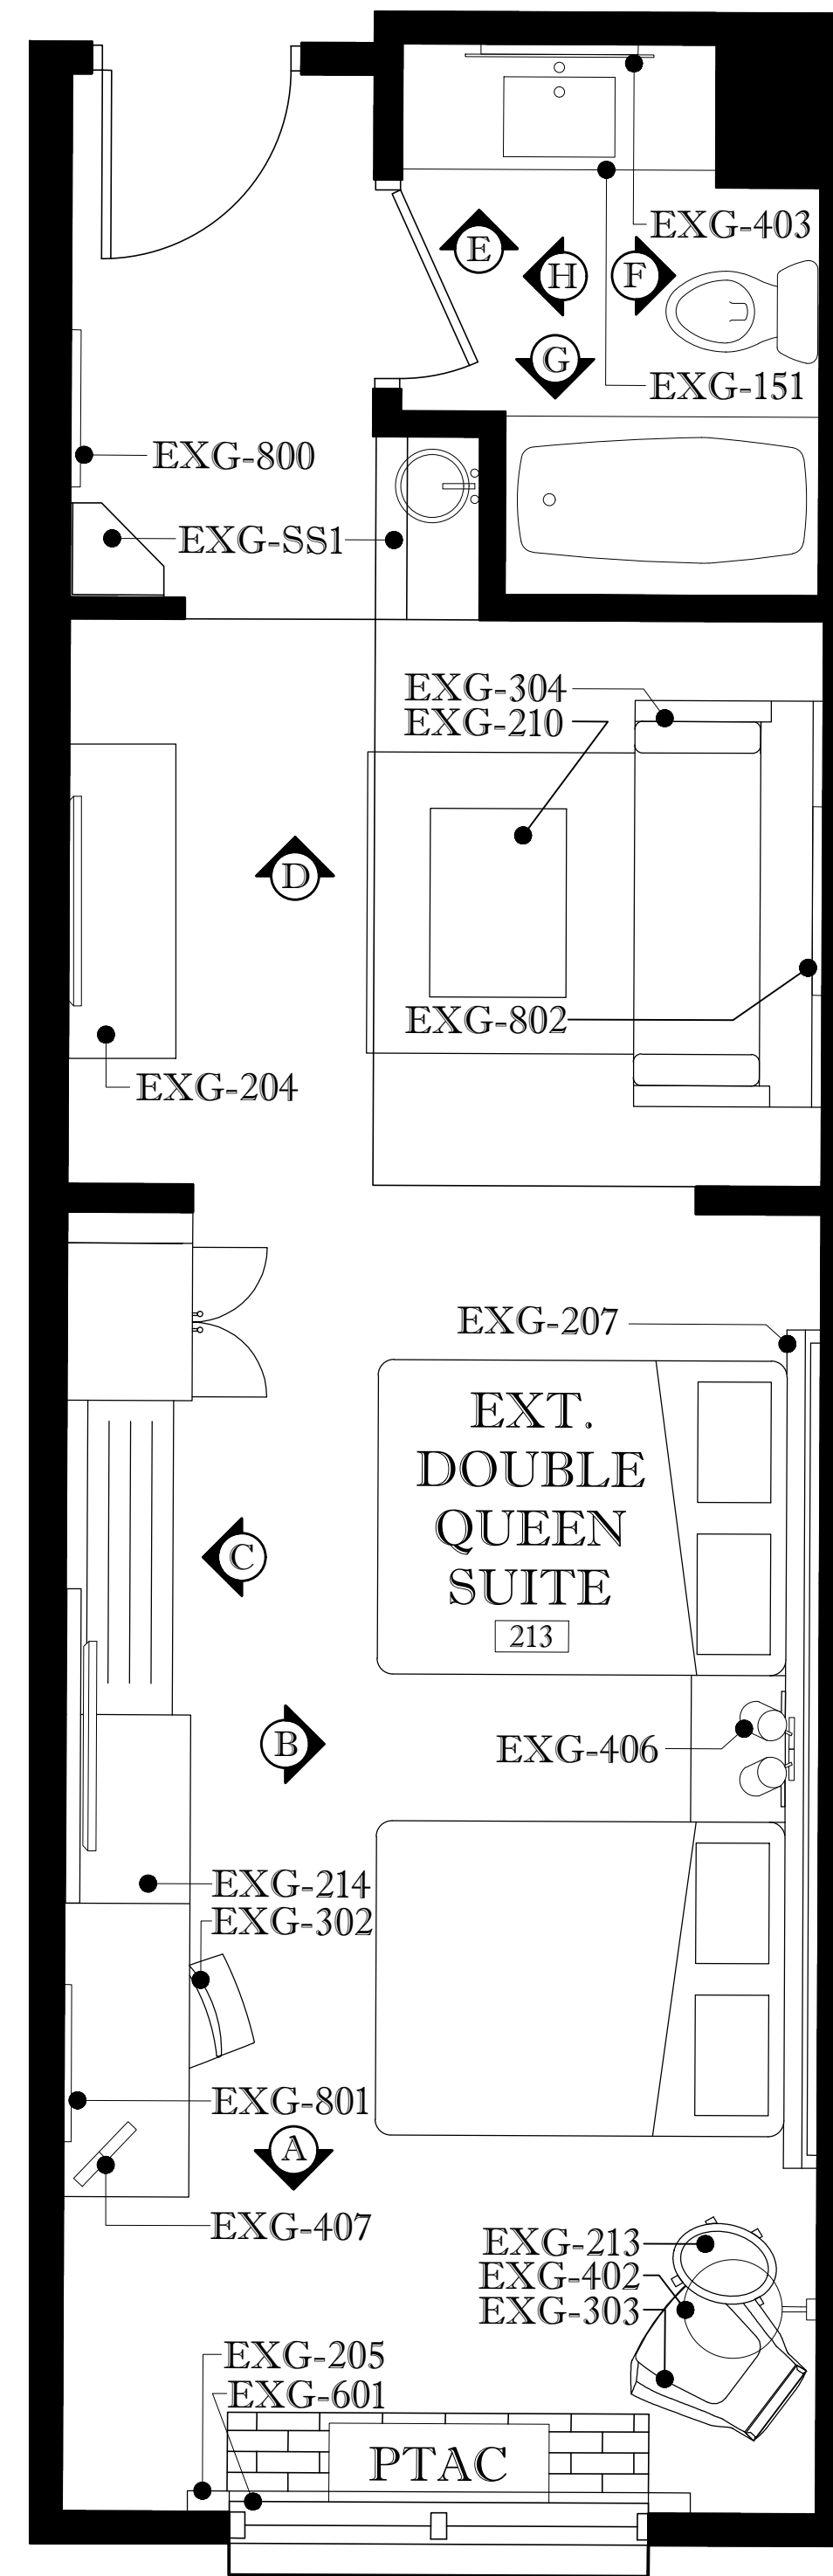

1 EXT. QQ SUITE FF&E PLAN  
ROOM 213, SCALE: 1/2" = 1' - 0"

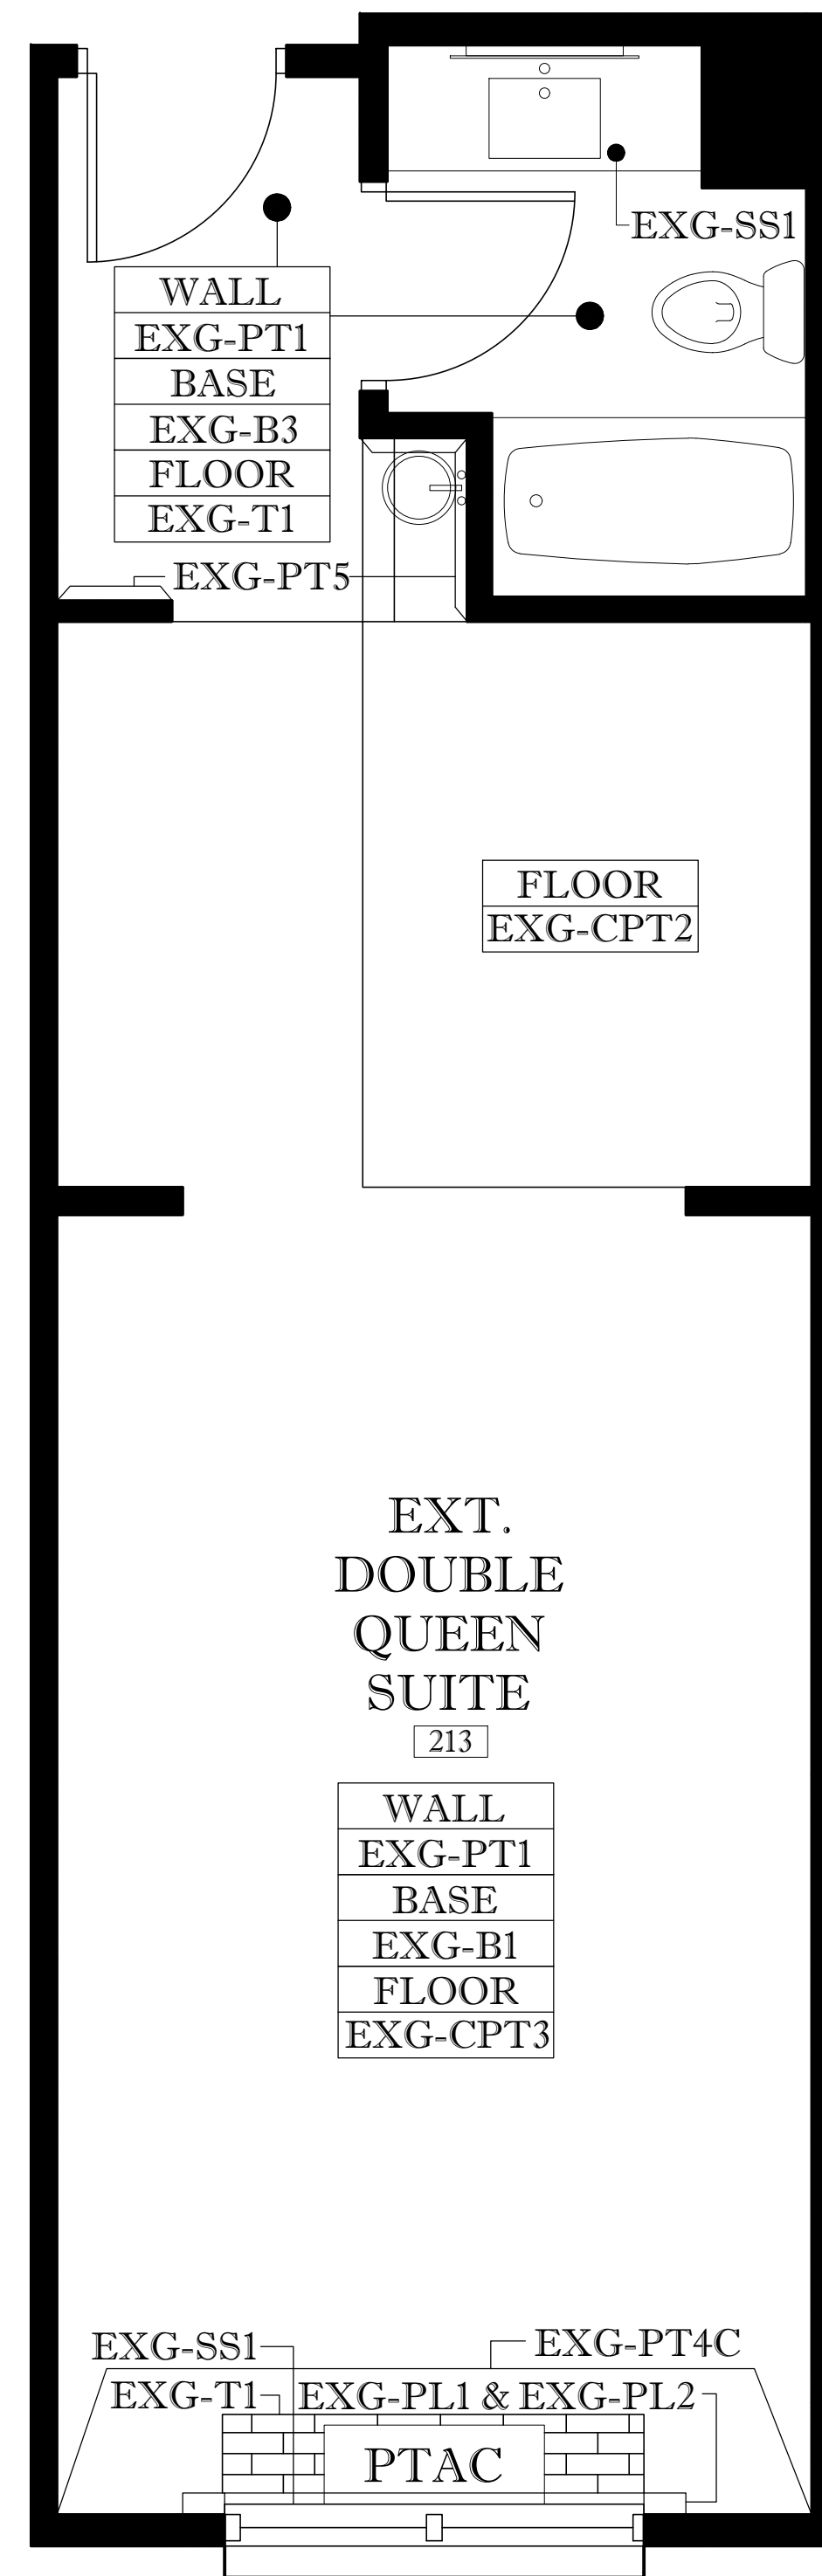

2 EXT. QQ SUITE FINISH PLAN  
ROOM 213, SCALE: 1/2" = 1' - 0"

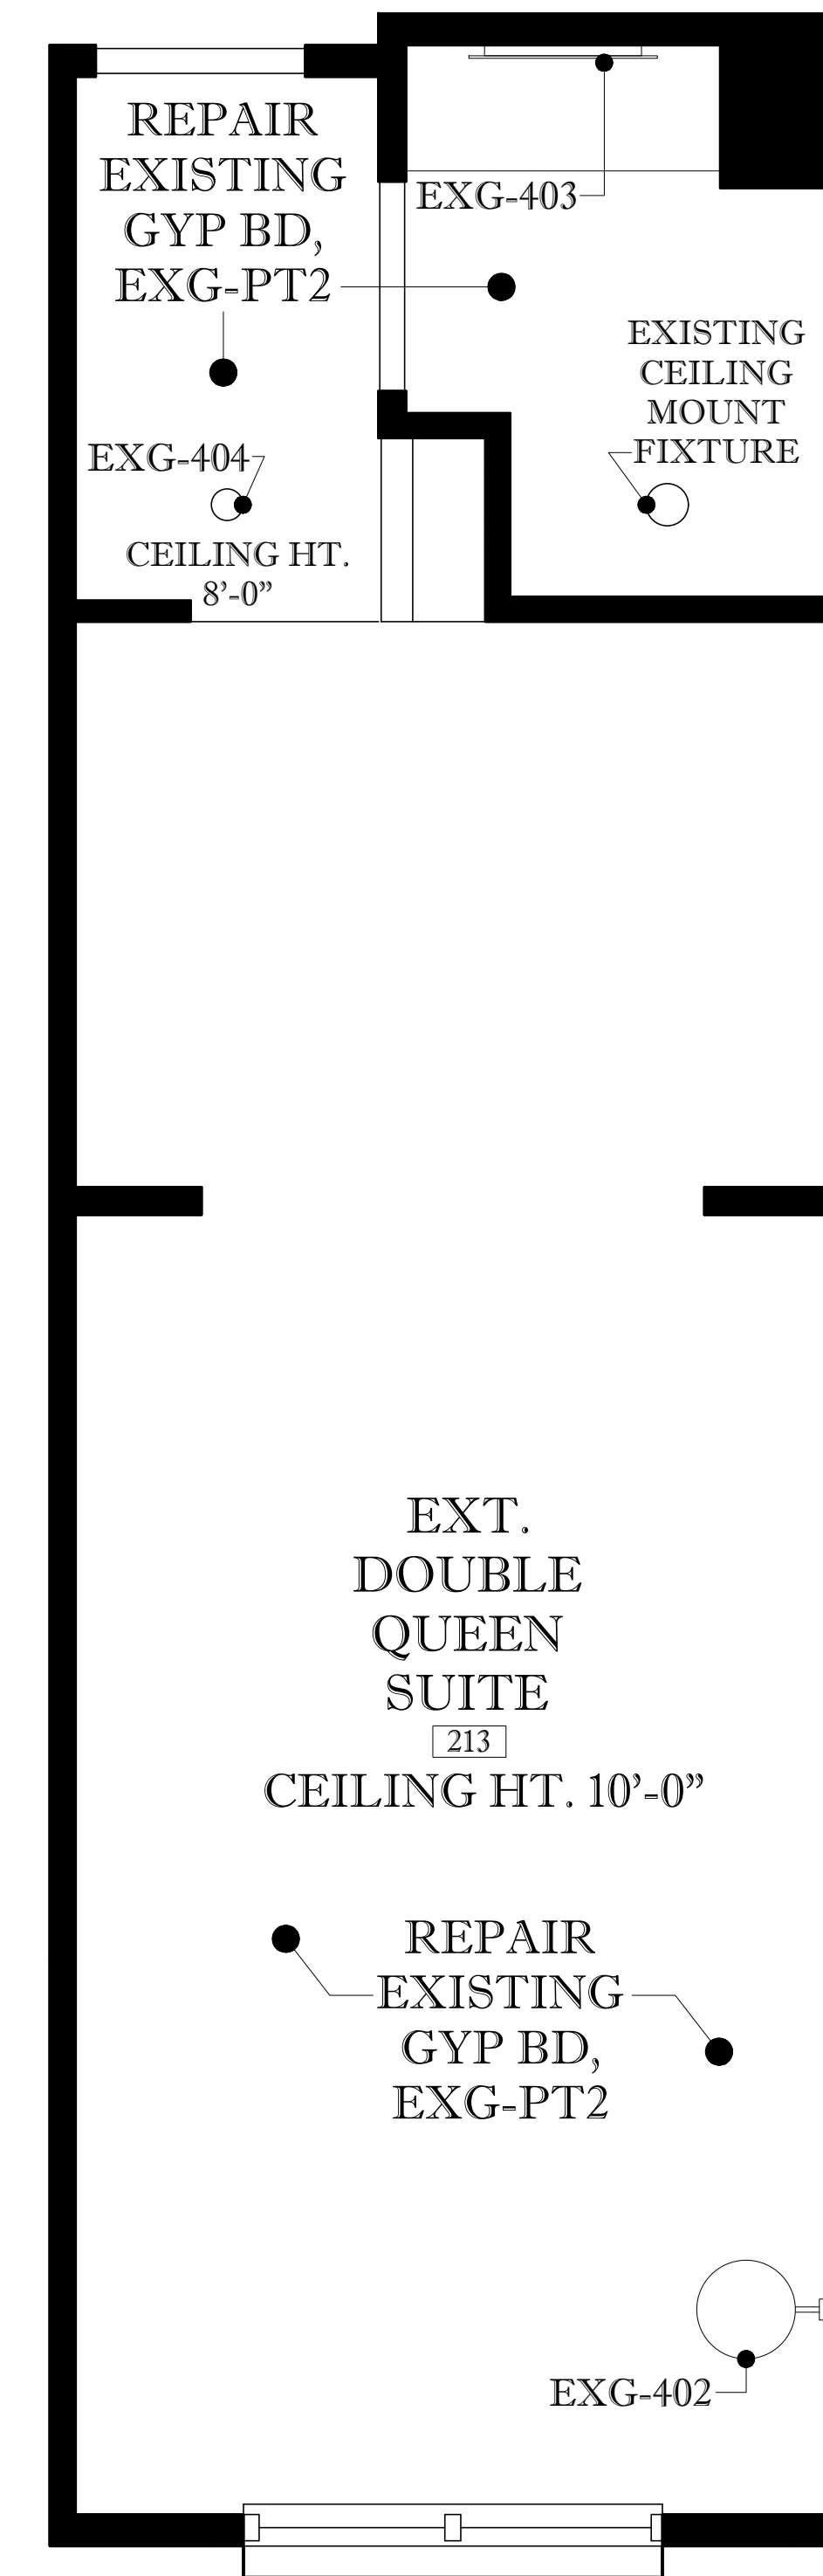

3 EXT. QQ SUITE RCP  
ROOM 213, SCALE: 1/2" = 1' - 0"

NOTES:

**HOLIDAY INN EXPRESS & SUITES**  
STENNIS SPACE CENTER  
1001 DAUPHIN STREET PICAYUNE, MS 39466

LICENSE RENEWAL  
PROJECT: 43420  
INNCODE: PCUMS  
LOCATION: 11730

REVISIONS:	
NO#	DATE

SHEET:  
ID16.01

DRAWING:  
QQ SUITE EXT PLANS

SCALE:  
3/8" = 1'-0"

DATE: 10.07.2019  
BY: KRISTINA SCOTT



3455 S. DAIRY ASHFORD  
RD, STE 180  
HOUSTON, TX 77082

NOTES:

**HOLIDAY INN EXPRESS & SUITES**  
STENNIS SPACE CENTER  
1001 DAUPHIN STREET PICAYUNE, MS 39466

LICENSE RENEWAL  
PROJECT: 43420  
INNCODE: PCUMS  
LOCATION: 11730

REVISIONS:	
NO#	DATE

SHEET:  
ID16.02


DRAWING:  
QQ SUITE EXT ELEV.

SCALE:  
3/8" = 1'-0"


DATE: 10.07.2019  
BY: KRISTINA SCOTT




3455 S. DAIRY ASHFORD  
RD. STE 180  
HOUSTON, TX 77082

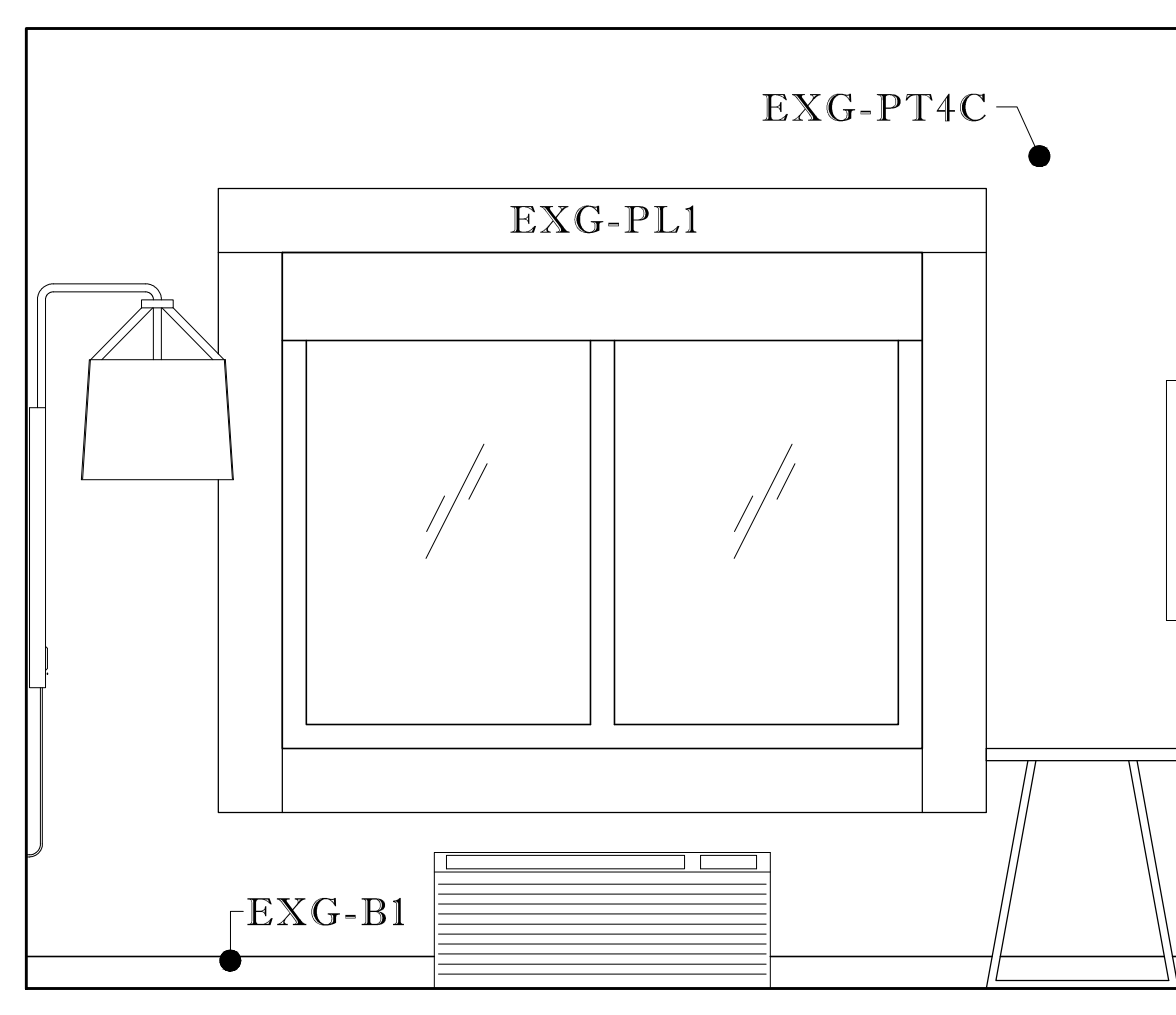


**A** WINDOW WALL ELEVATION  
ROOM 213, SCALE: 3/8" = 1' - 0"

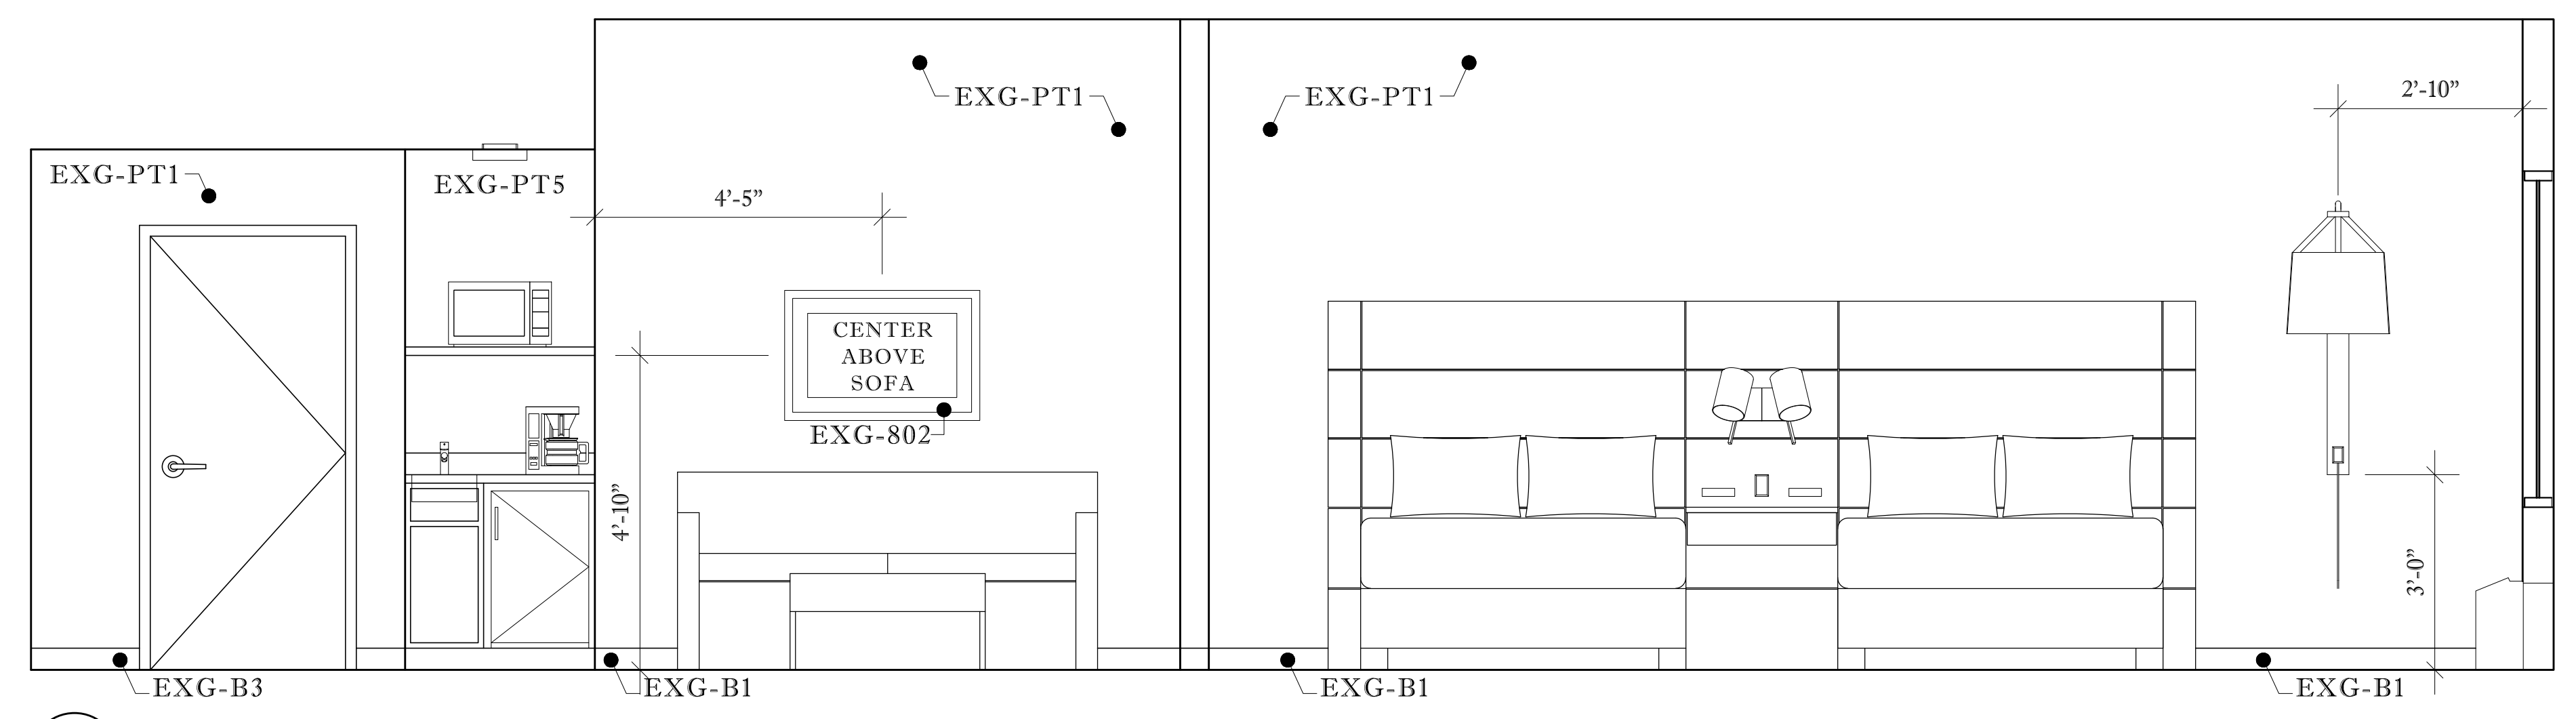


**B** HEADBOARD WALL ELEVATION  
ROOM 213, SCALE: 3/8" = 1' - 0"

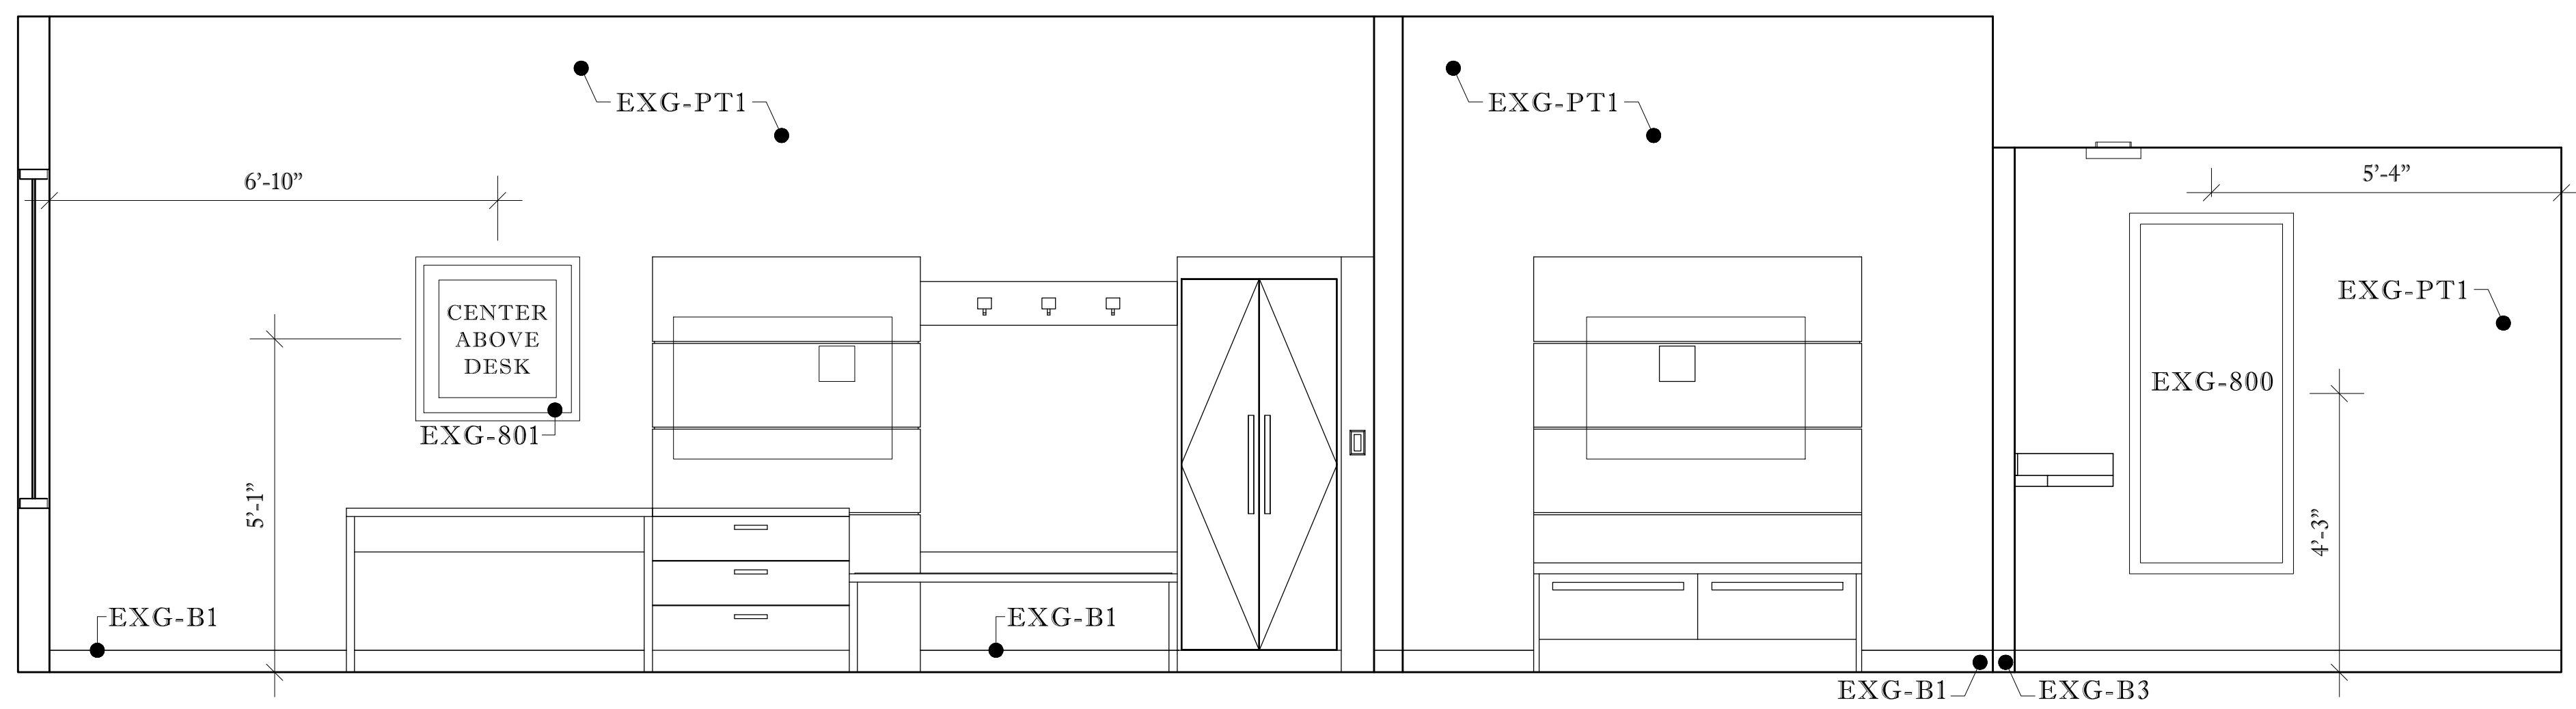


**C** TV WALL ELEVATION  
ROOM 213, SCALE: 3/8" = 1' - 0"

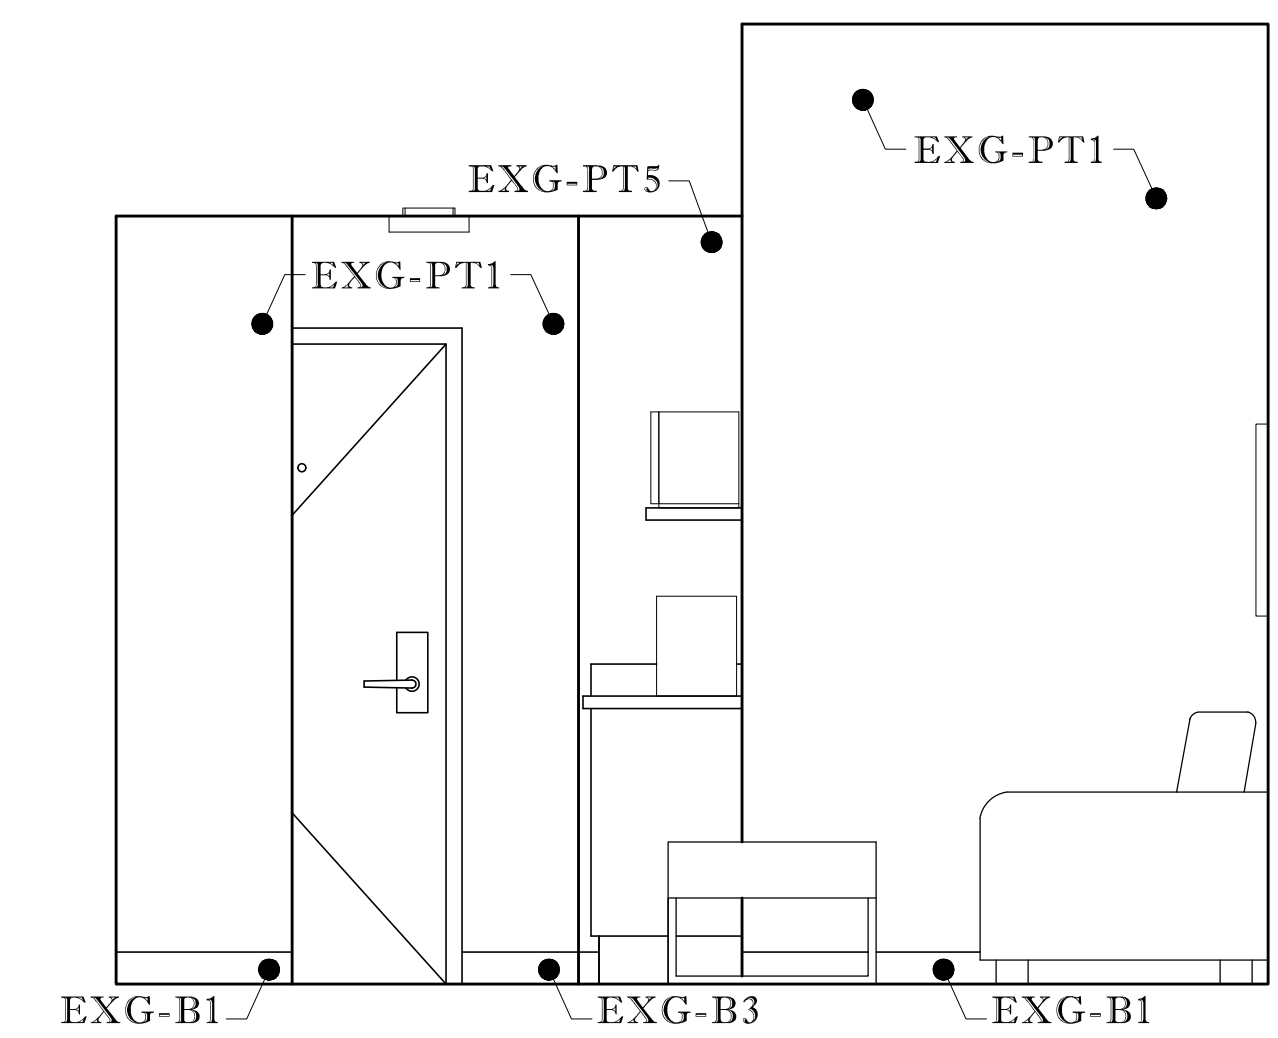


**D** ENTRY WALL ELEVATION  
ROOM 213, SCALE: 3/8" = 1' - 0"

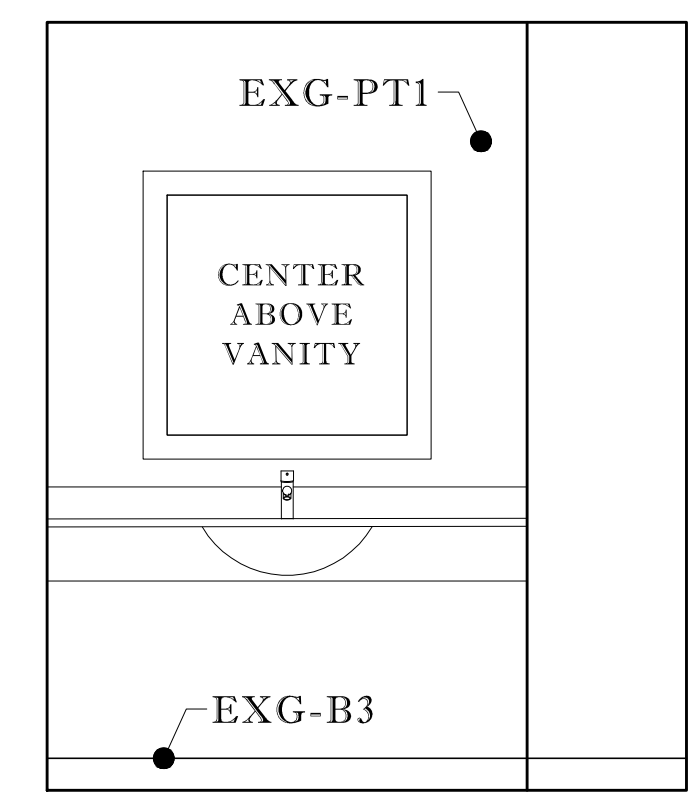


**E** VANITY WALL ELEVATION  
ROOM 213, SCALE: 3/8" = 1' - 0"

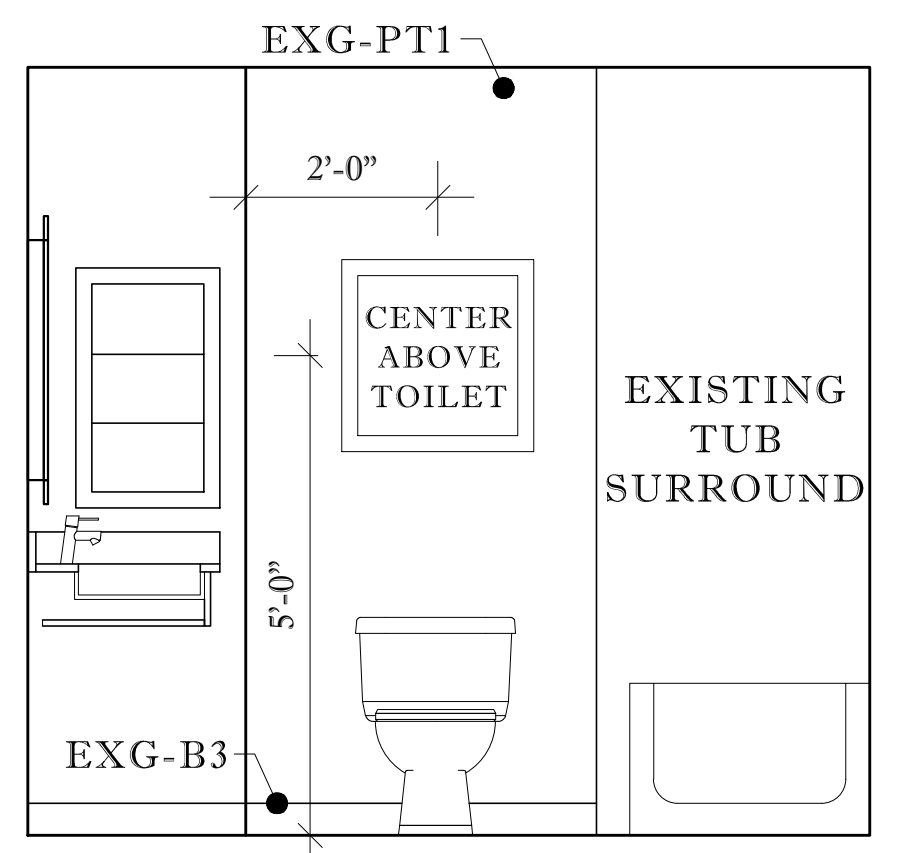


**F** ART WALL ELEVATION  
ROOM 213, SCALE: 3/8" = 1' - 0"

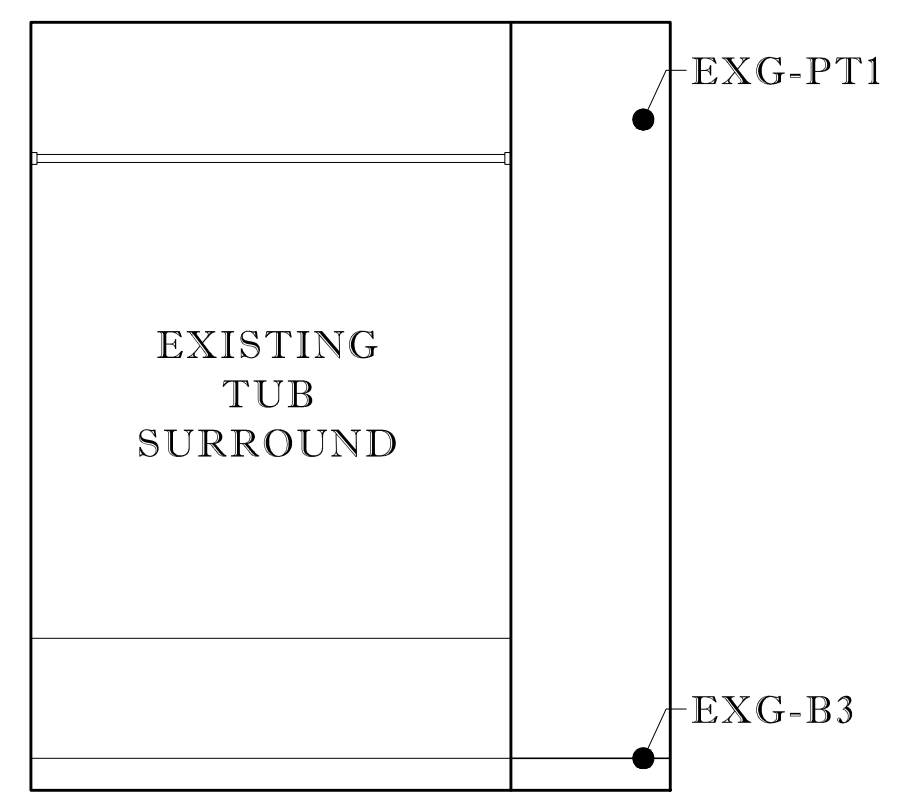


**G** SHOWER WALL ELEVATION  
ROOM 213, SCALE: 3/8" = 1' - 0"

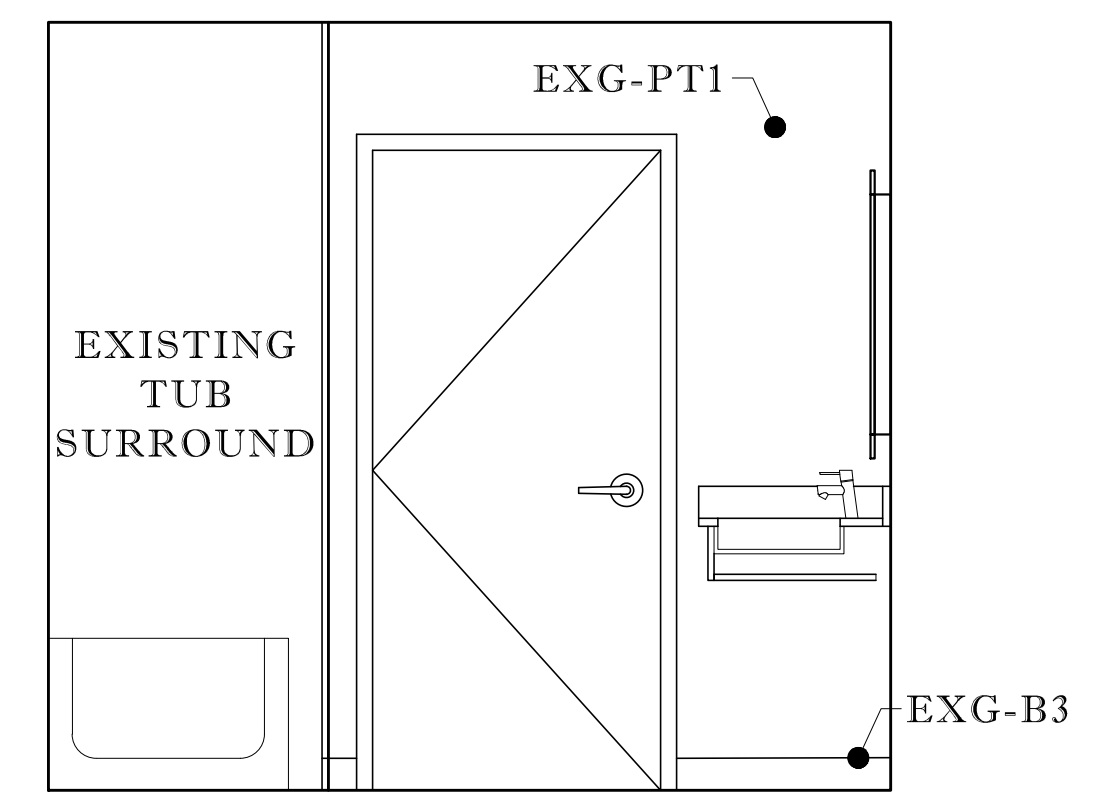


**H** ENTRY WALL ELEVATION  
ROOM 213, SCALE: 3/8" = 1' - 0"

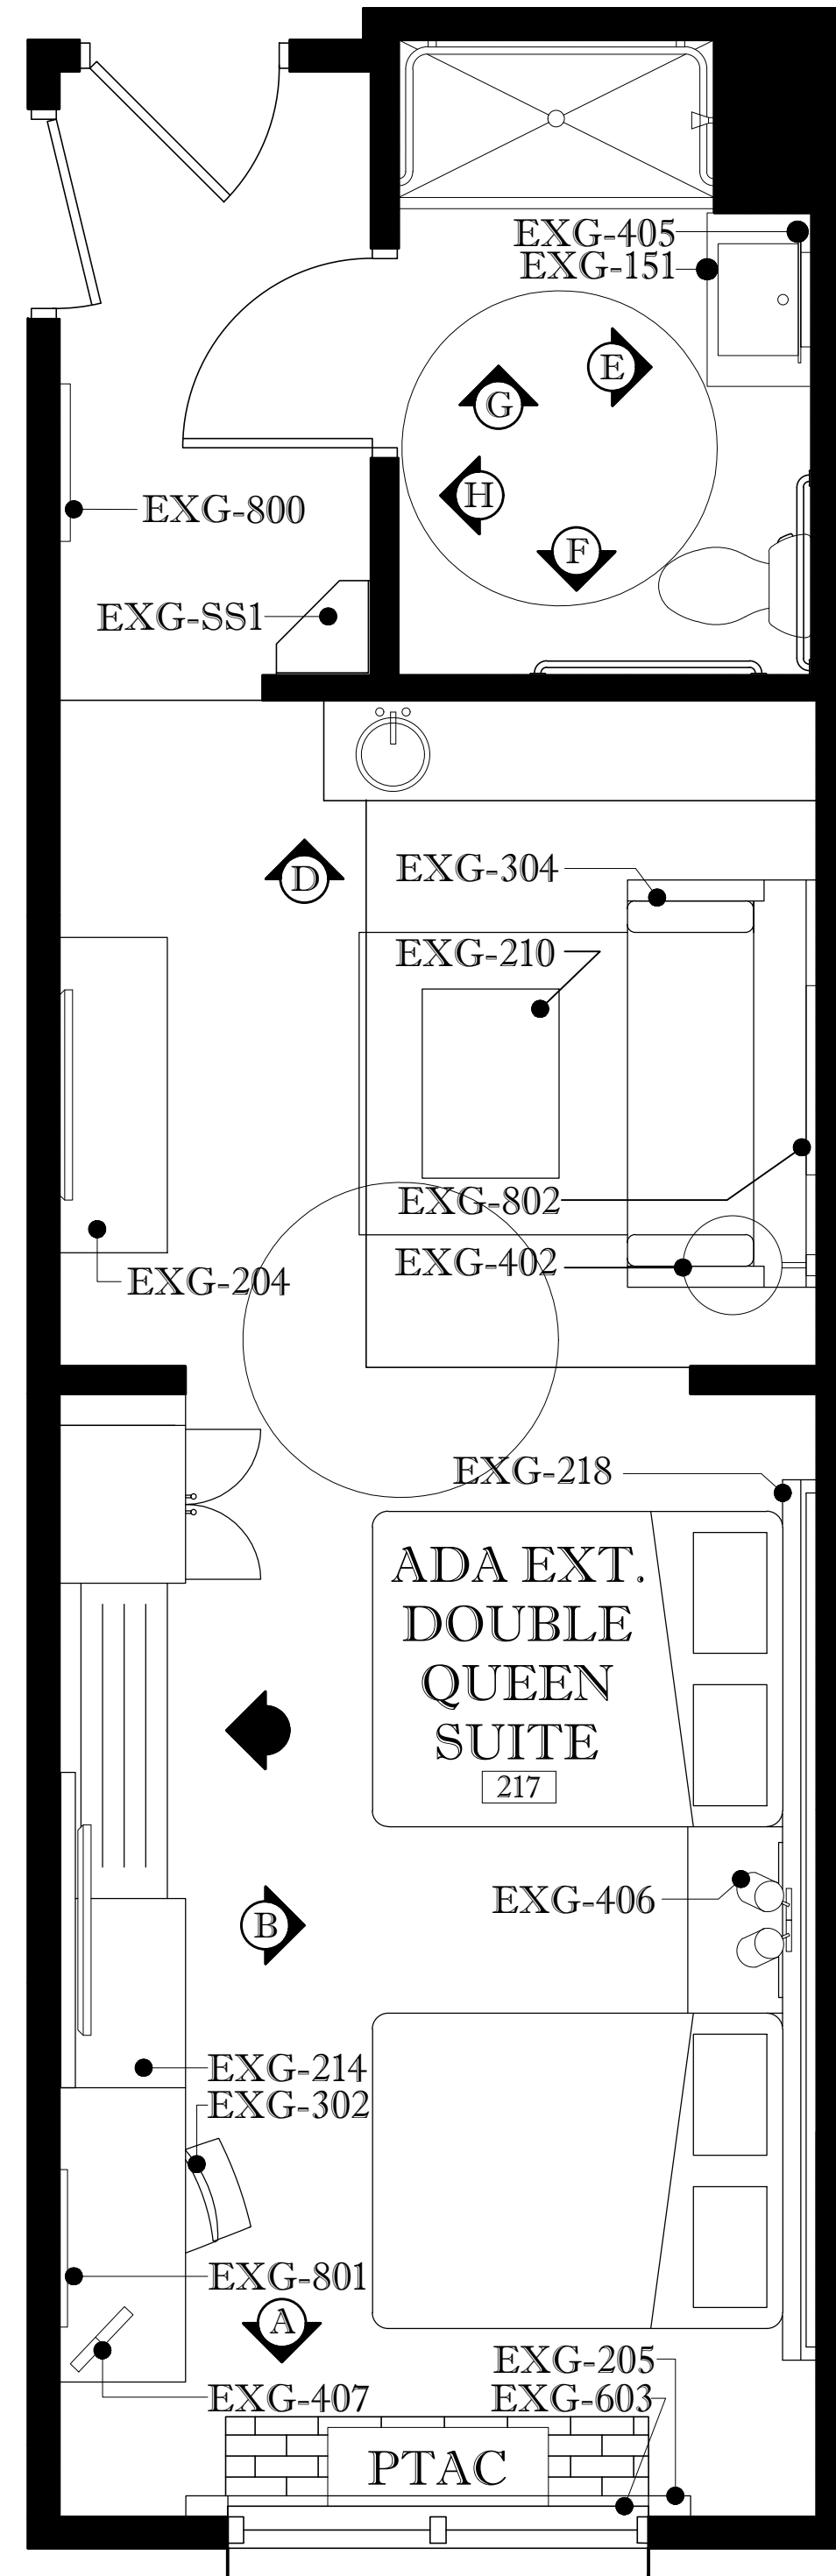

1 ADA EXT. QQ SUITE FF&E PLAN  
ROOM 217, SCALE: 1/2" = 1' - 0"

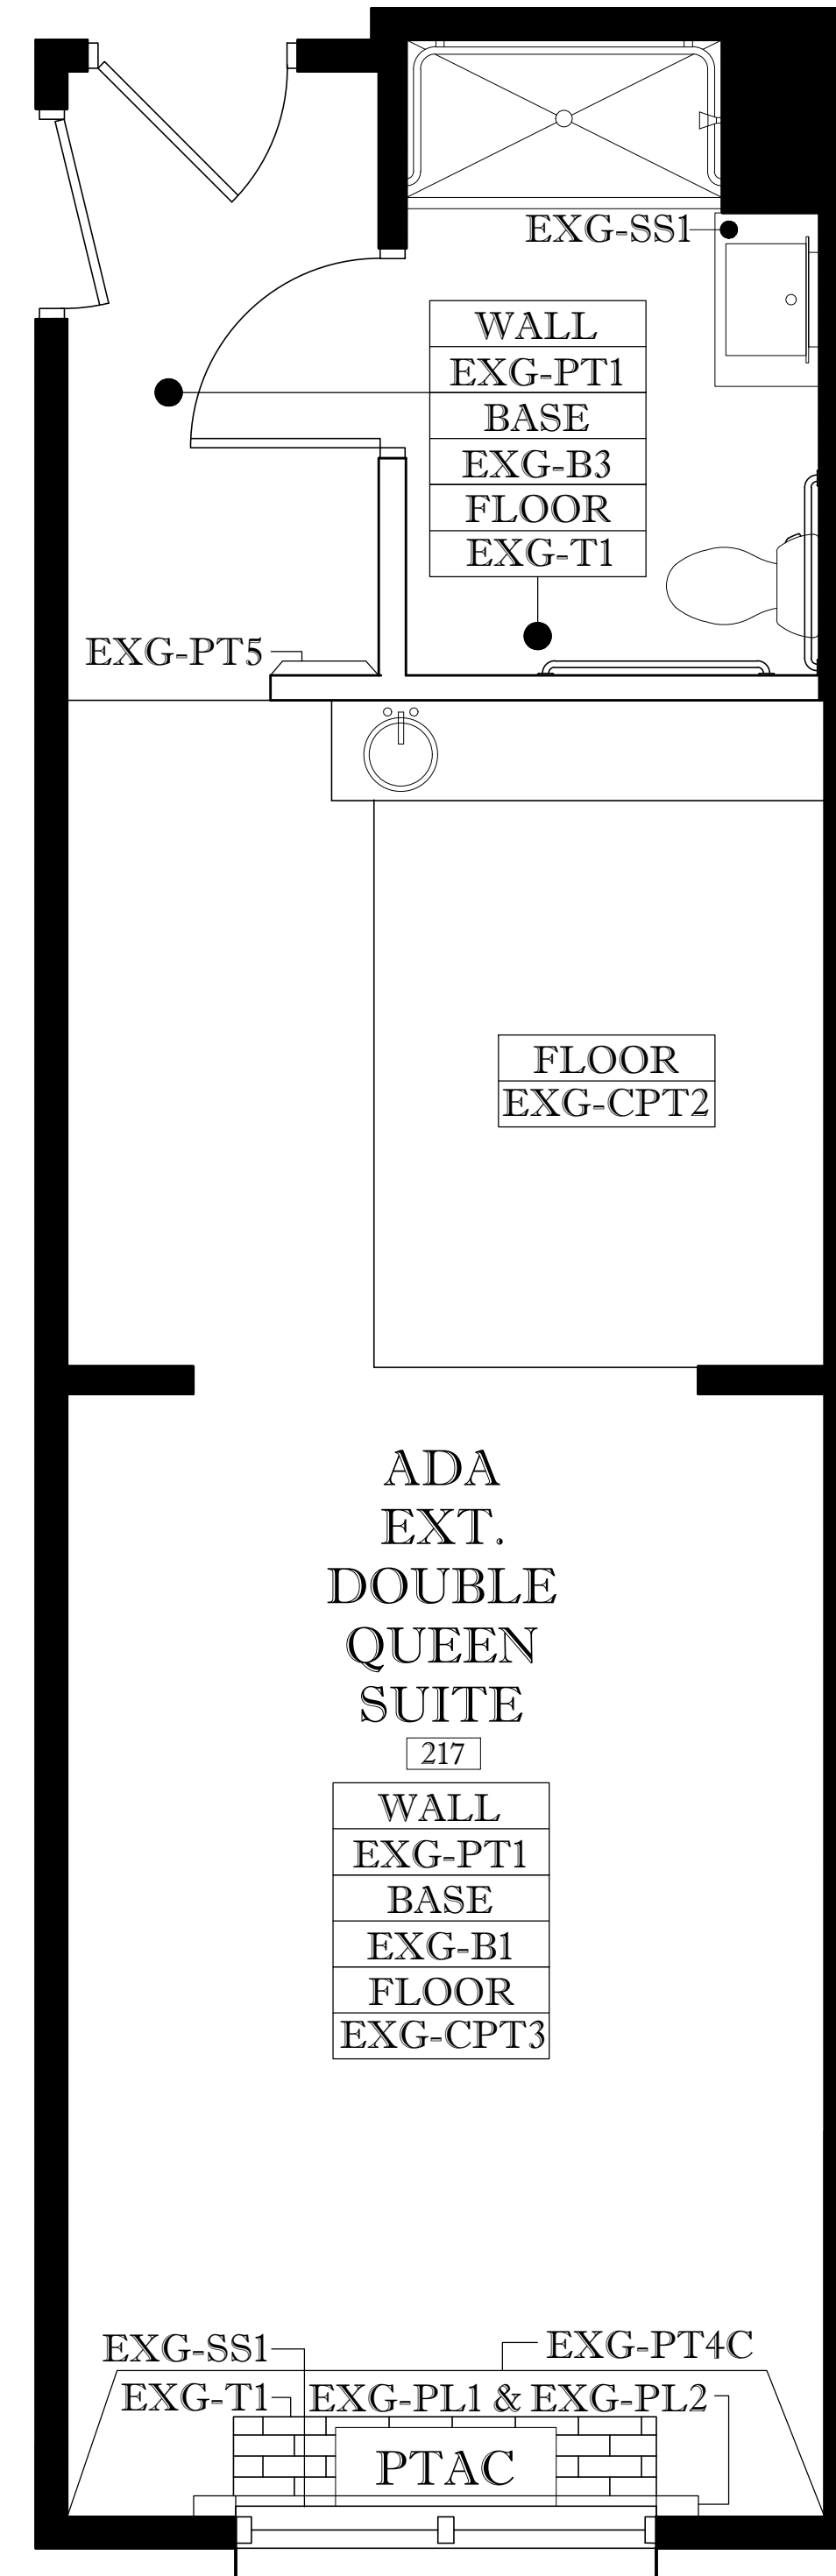

2 ADA EXT. QQ SUITE FINISH PLAN  
ROOM 217, SCALE: 1/2" = 1' - 0"

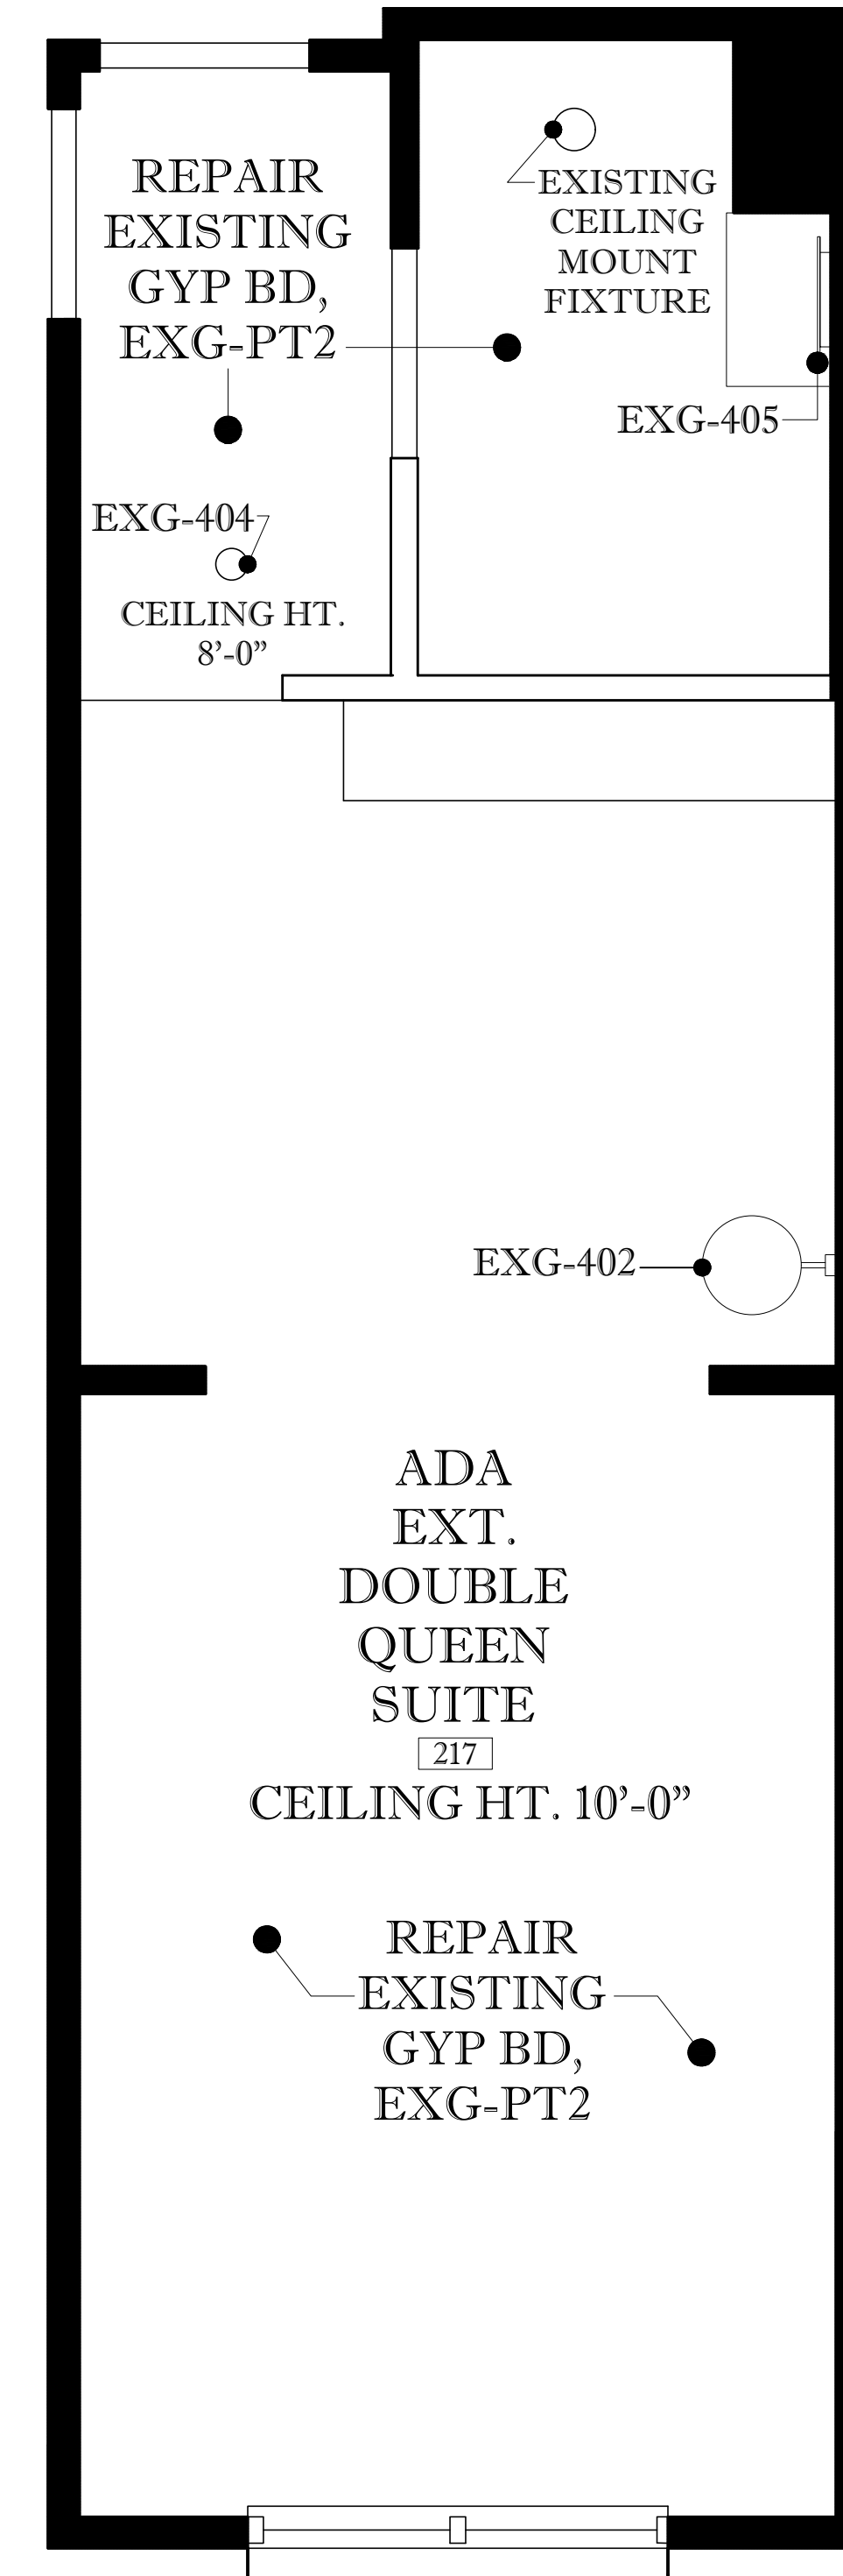

3 ADA EXT. QQ SUITE RCP  
ROOM 217, SCALE: 1/2" = 1' - 0"

NOTES:

**HOLIDAY INN EXPRESS & SUITES**

STENNIS SPACE CENTER  
1001 DAUPHIN STREET PICAYUNE, MS 39466

LICENSE RENEWAL  
PROJECT: 43420  
INNCODE: PCUMS  
LOCATION: 11730

REVISIONS:	
NO#	DATE

SHEET:  
ID17.01

DRAWING:  
QQ SUITE EXT ADA PLANS


SCALE:  
3/8" = 1'-0"

DATE: 10.07.2019  
BY: KRISTINA SCOTT




3455 S. DAIRY ASHFORD  
RD, STE 180  
HOUSTON, TX 77082


NOTES:

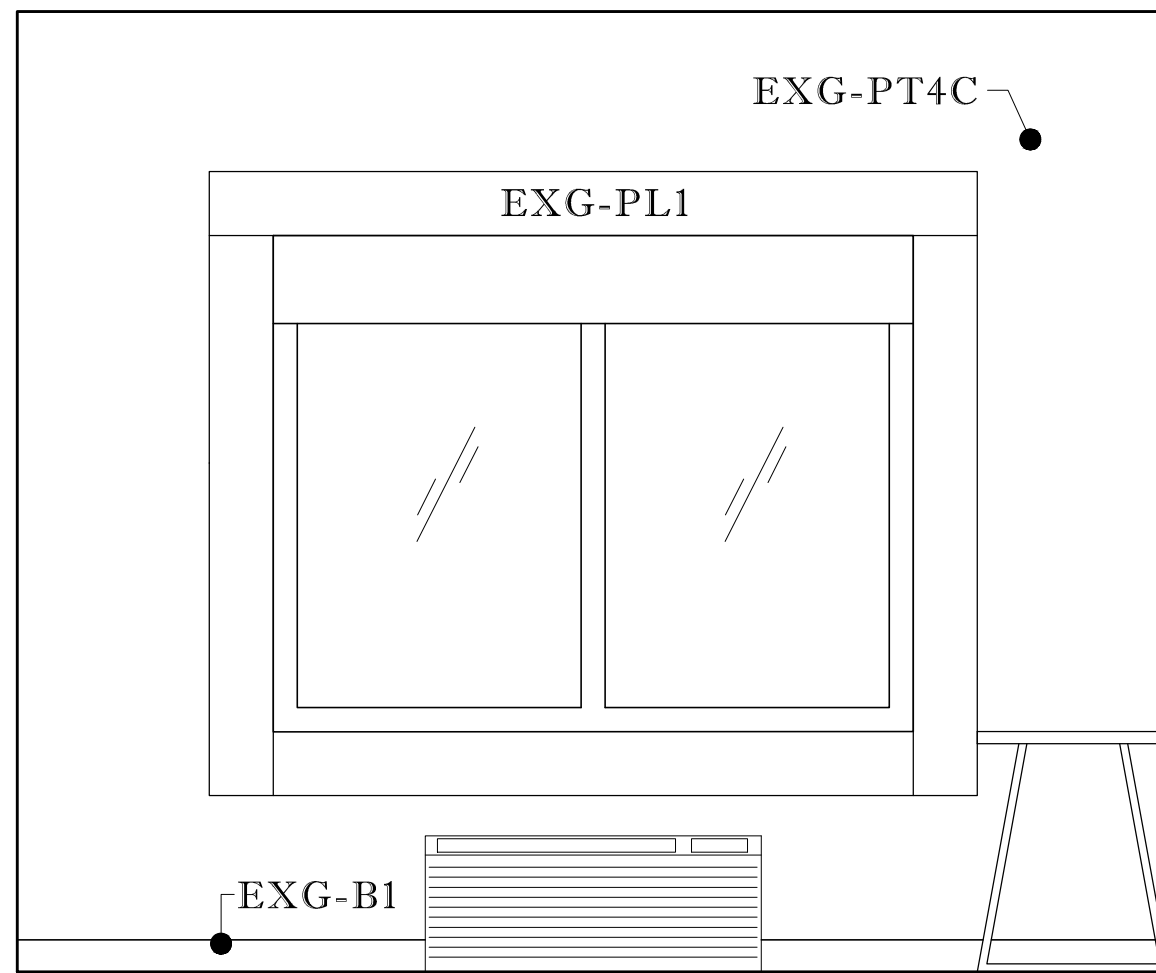


**A WINDOW WALL ELEVATION**  
ROOM 217, SCALE: 3/8" = 1' - 0"

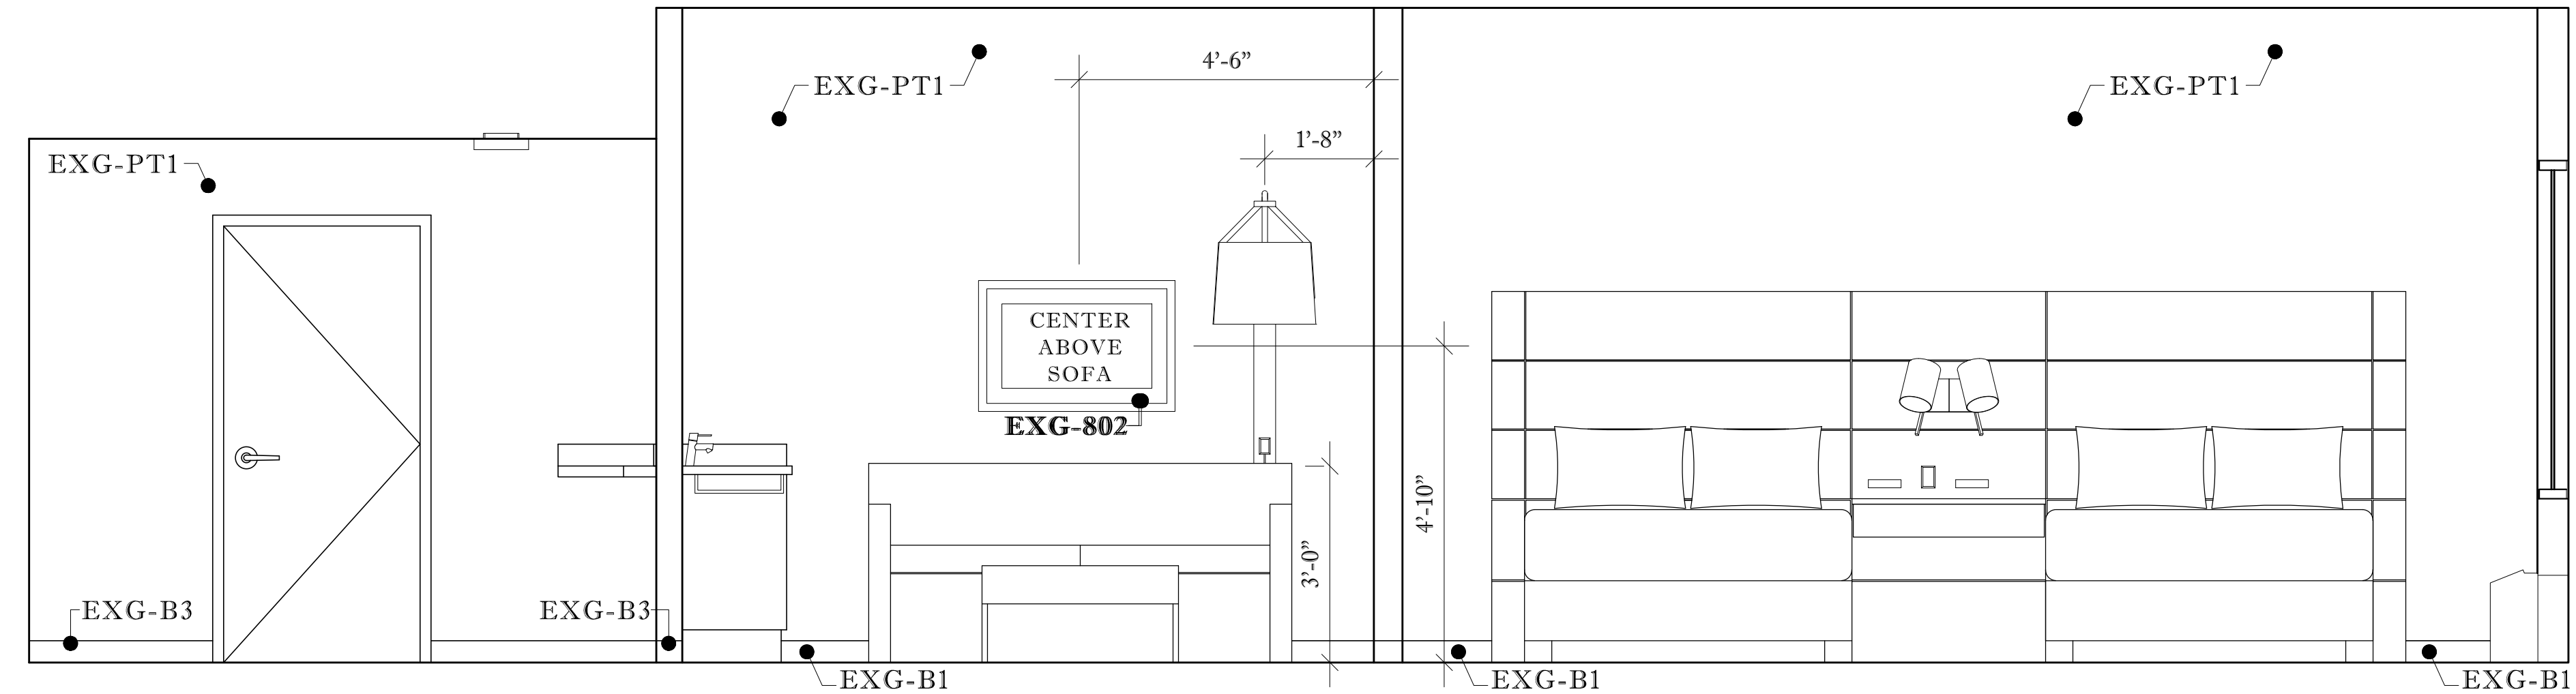


**B HEADBOARD WALL ELEVATION**  
ROOM 217, SCALE: 3/8" = 1' - 0"

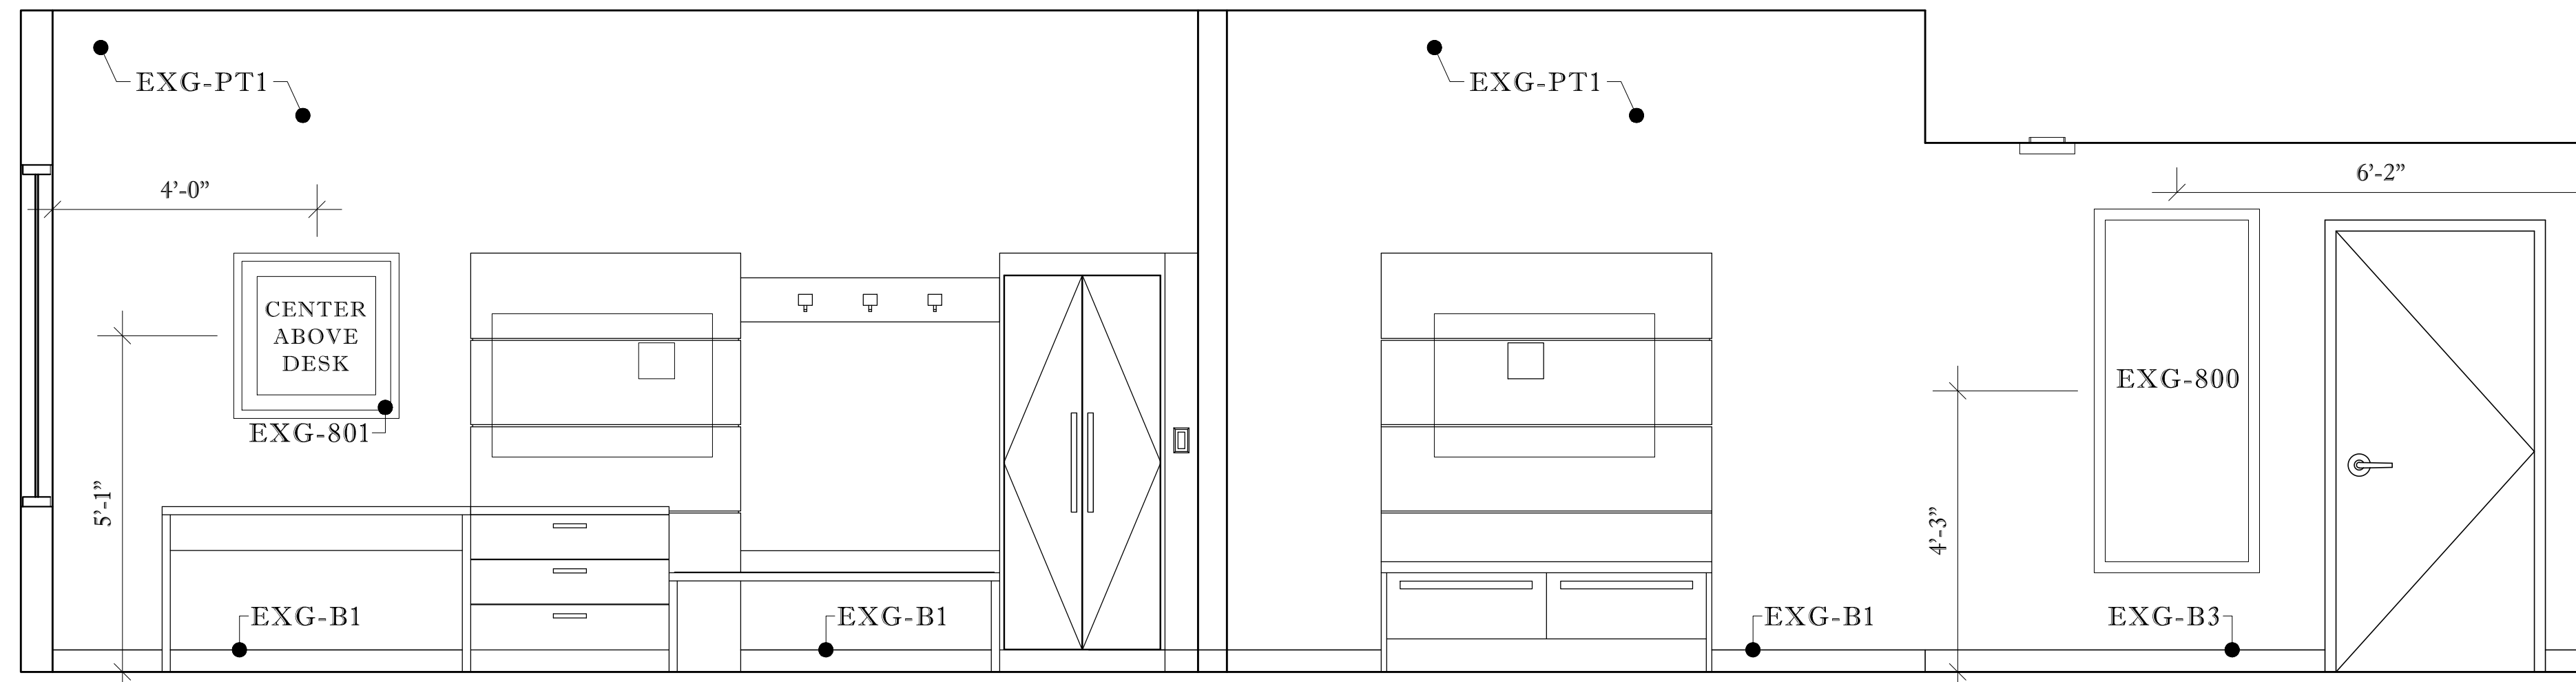


**C TV WALL ELEVATION**  
ROOM 217, SCALE: 3/8" = 1' - 0"

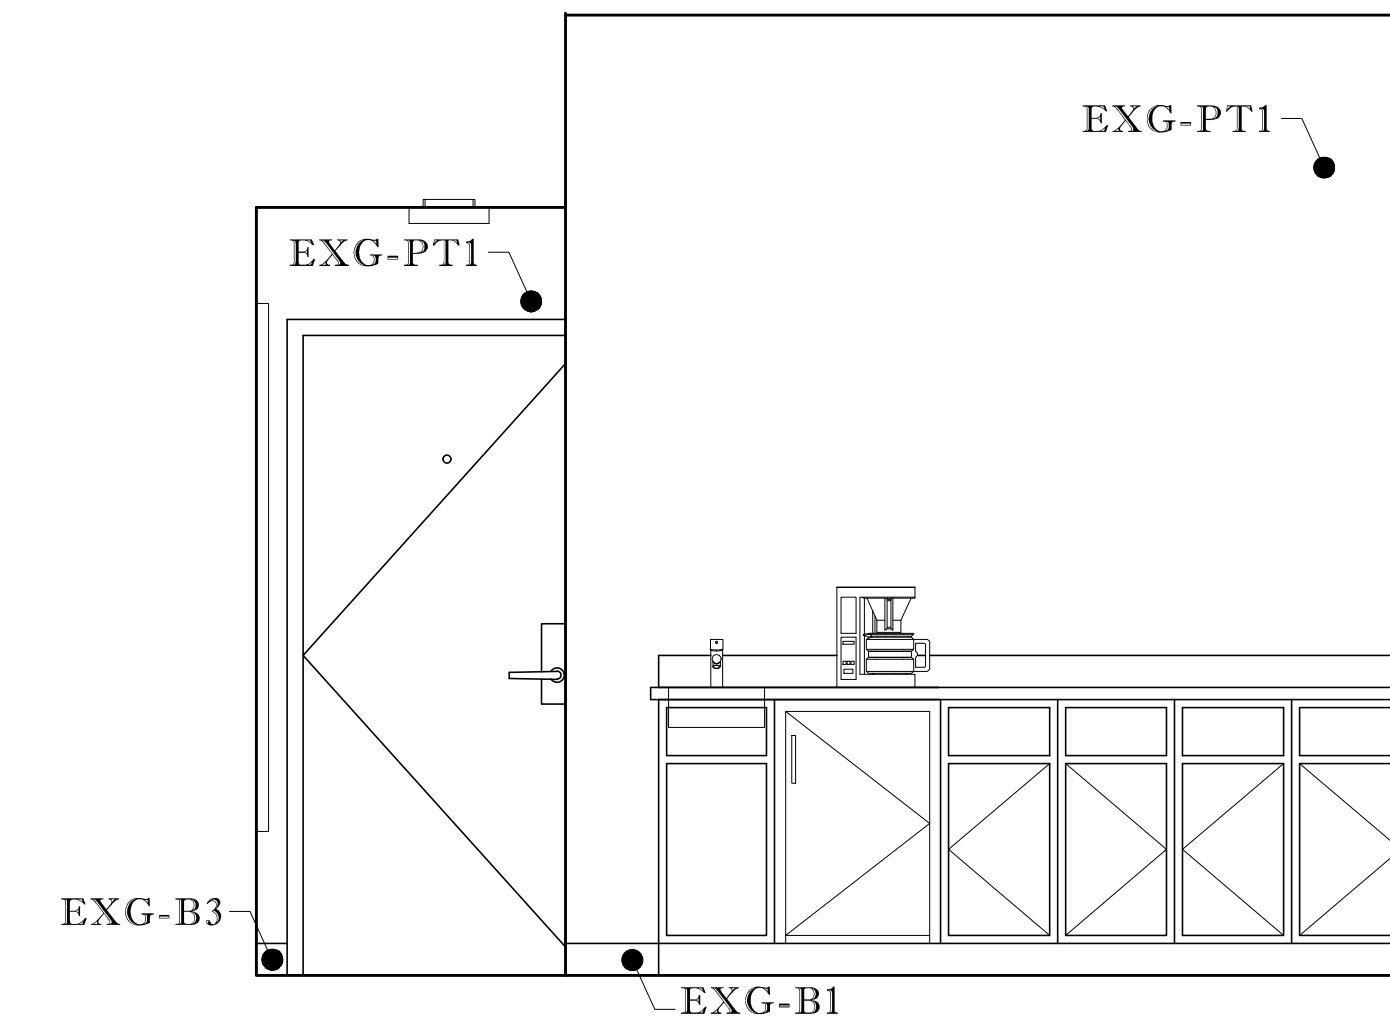


**D ENTRY WALL ELEVATION**  
ROOM 217, SCALE: 3/8" = 1' - 0"

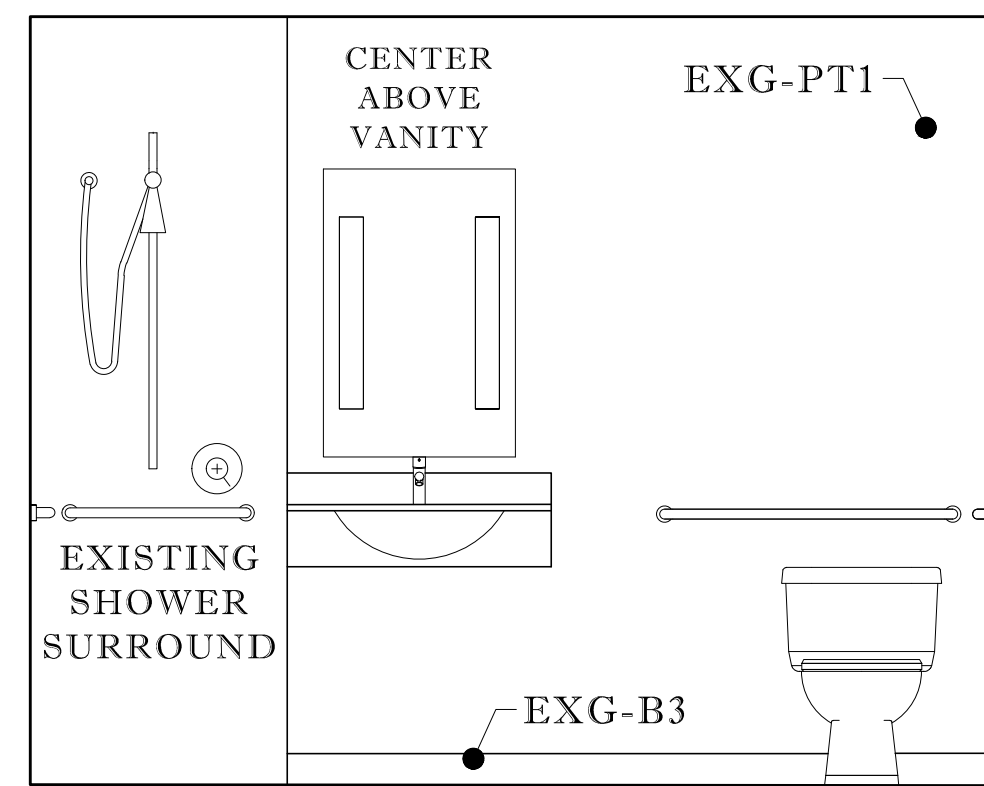


**E VANITY WALL ELEVATION**  
ROOM 217, SCALE: 3/8" = 1' - 0"

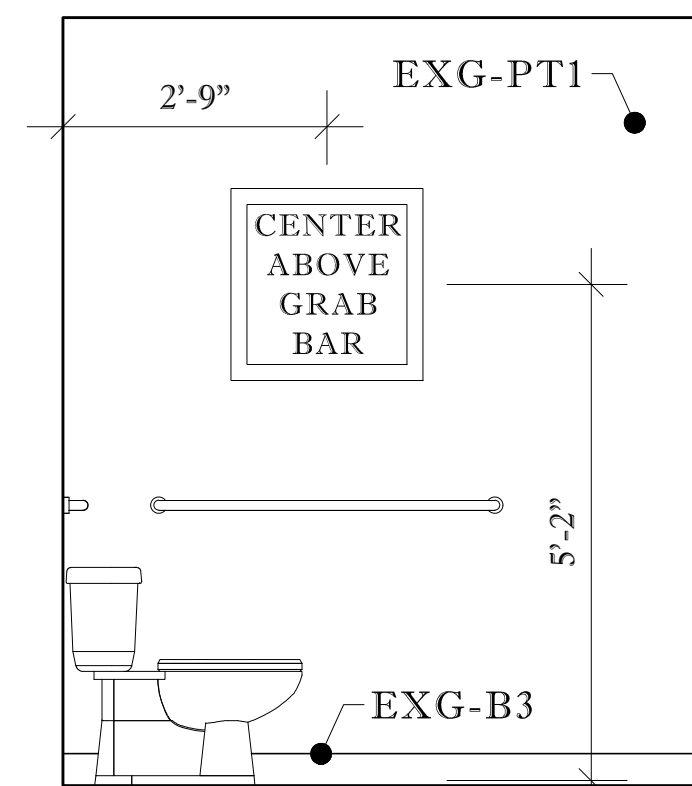

**F ART WALL ELEVATION**  
ROOM 217, SCALE: 3/8" = 1' - 0"

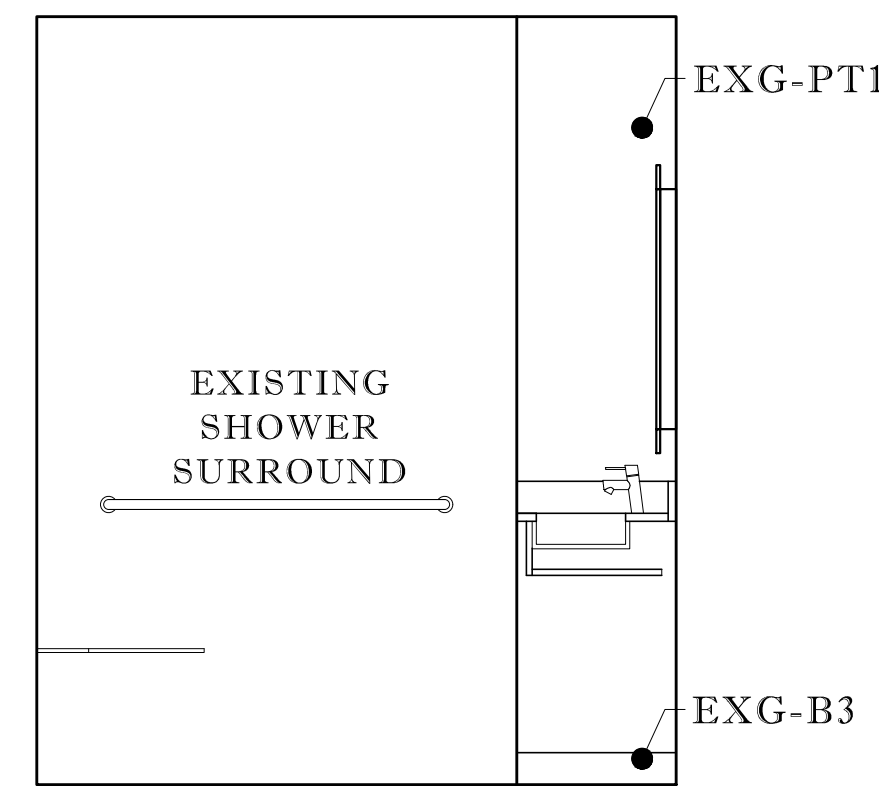

**G SHOWER WALL ELEVATION**  
ROOM 217, SCALE: 3/8" = 1' - 0"

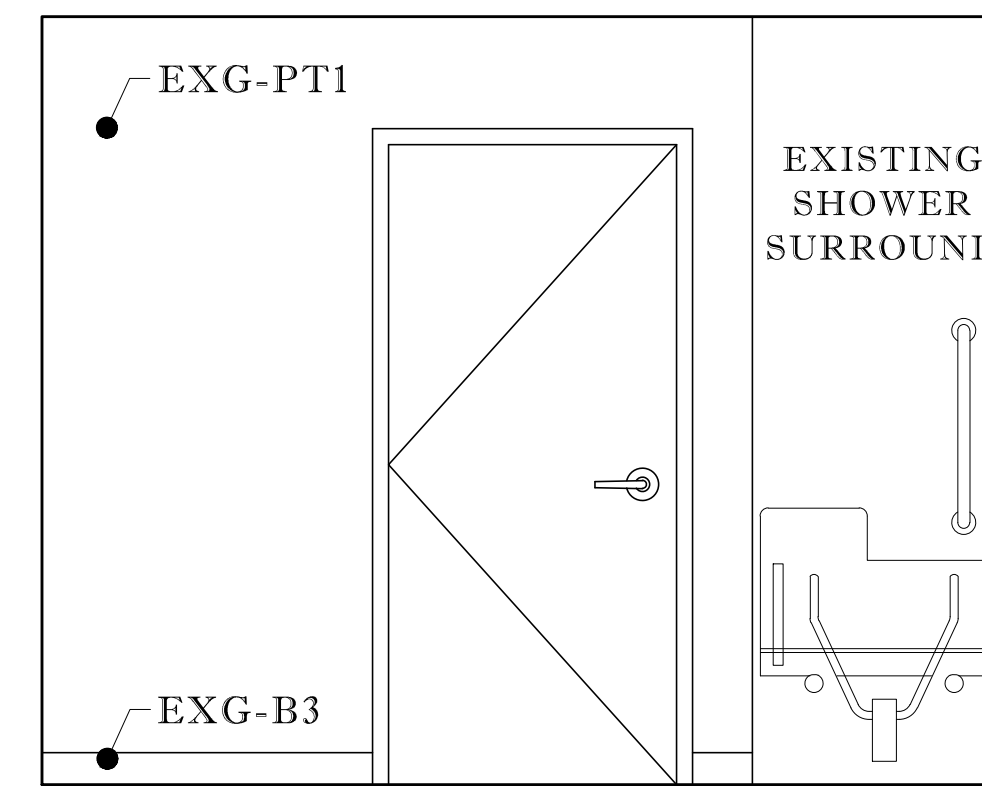

**H ENTRY WALL ELEVATION**  
ROOM 217, SCALE: 3/8" = 1' - 0"

**HOLIDAY INN EXPRESS & SUITES**  
STENNIS SPACE CENTER  
1001 DAUPHIN STREET PICAYUNE, MS 39466

LICENSE RENEWAL  
PROJECT: 43420  
INNCODE: PCUMS  
LOCATION: 11730


REVISIONS:	
NO#	DATE

SHEET:  
ID17.02


DRAWING:  
QQ SUITE EXT ADA ELEV.

SCALE:  
1/2" = 1'-0"


DATE: 10.07.2019  
BY: KRISTINA SCOTT

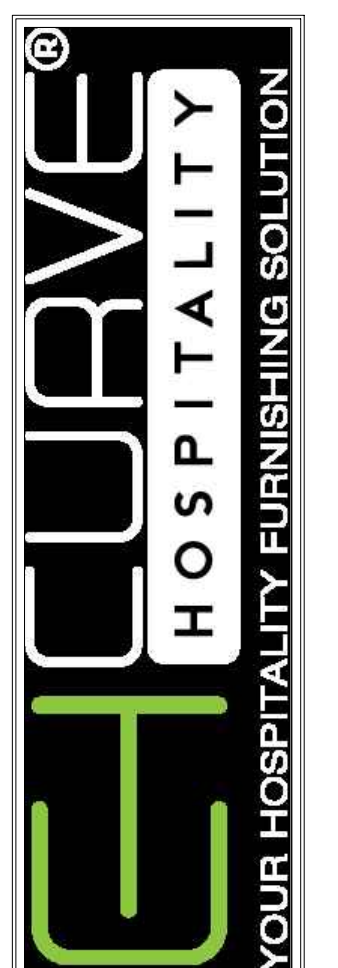


3455 S. DAIRY ASHFORD  
RD. STE 180  
HOUSTON, TX 77082

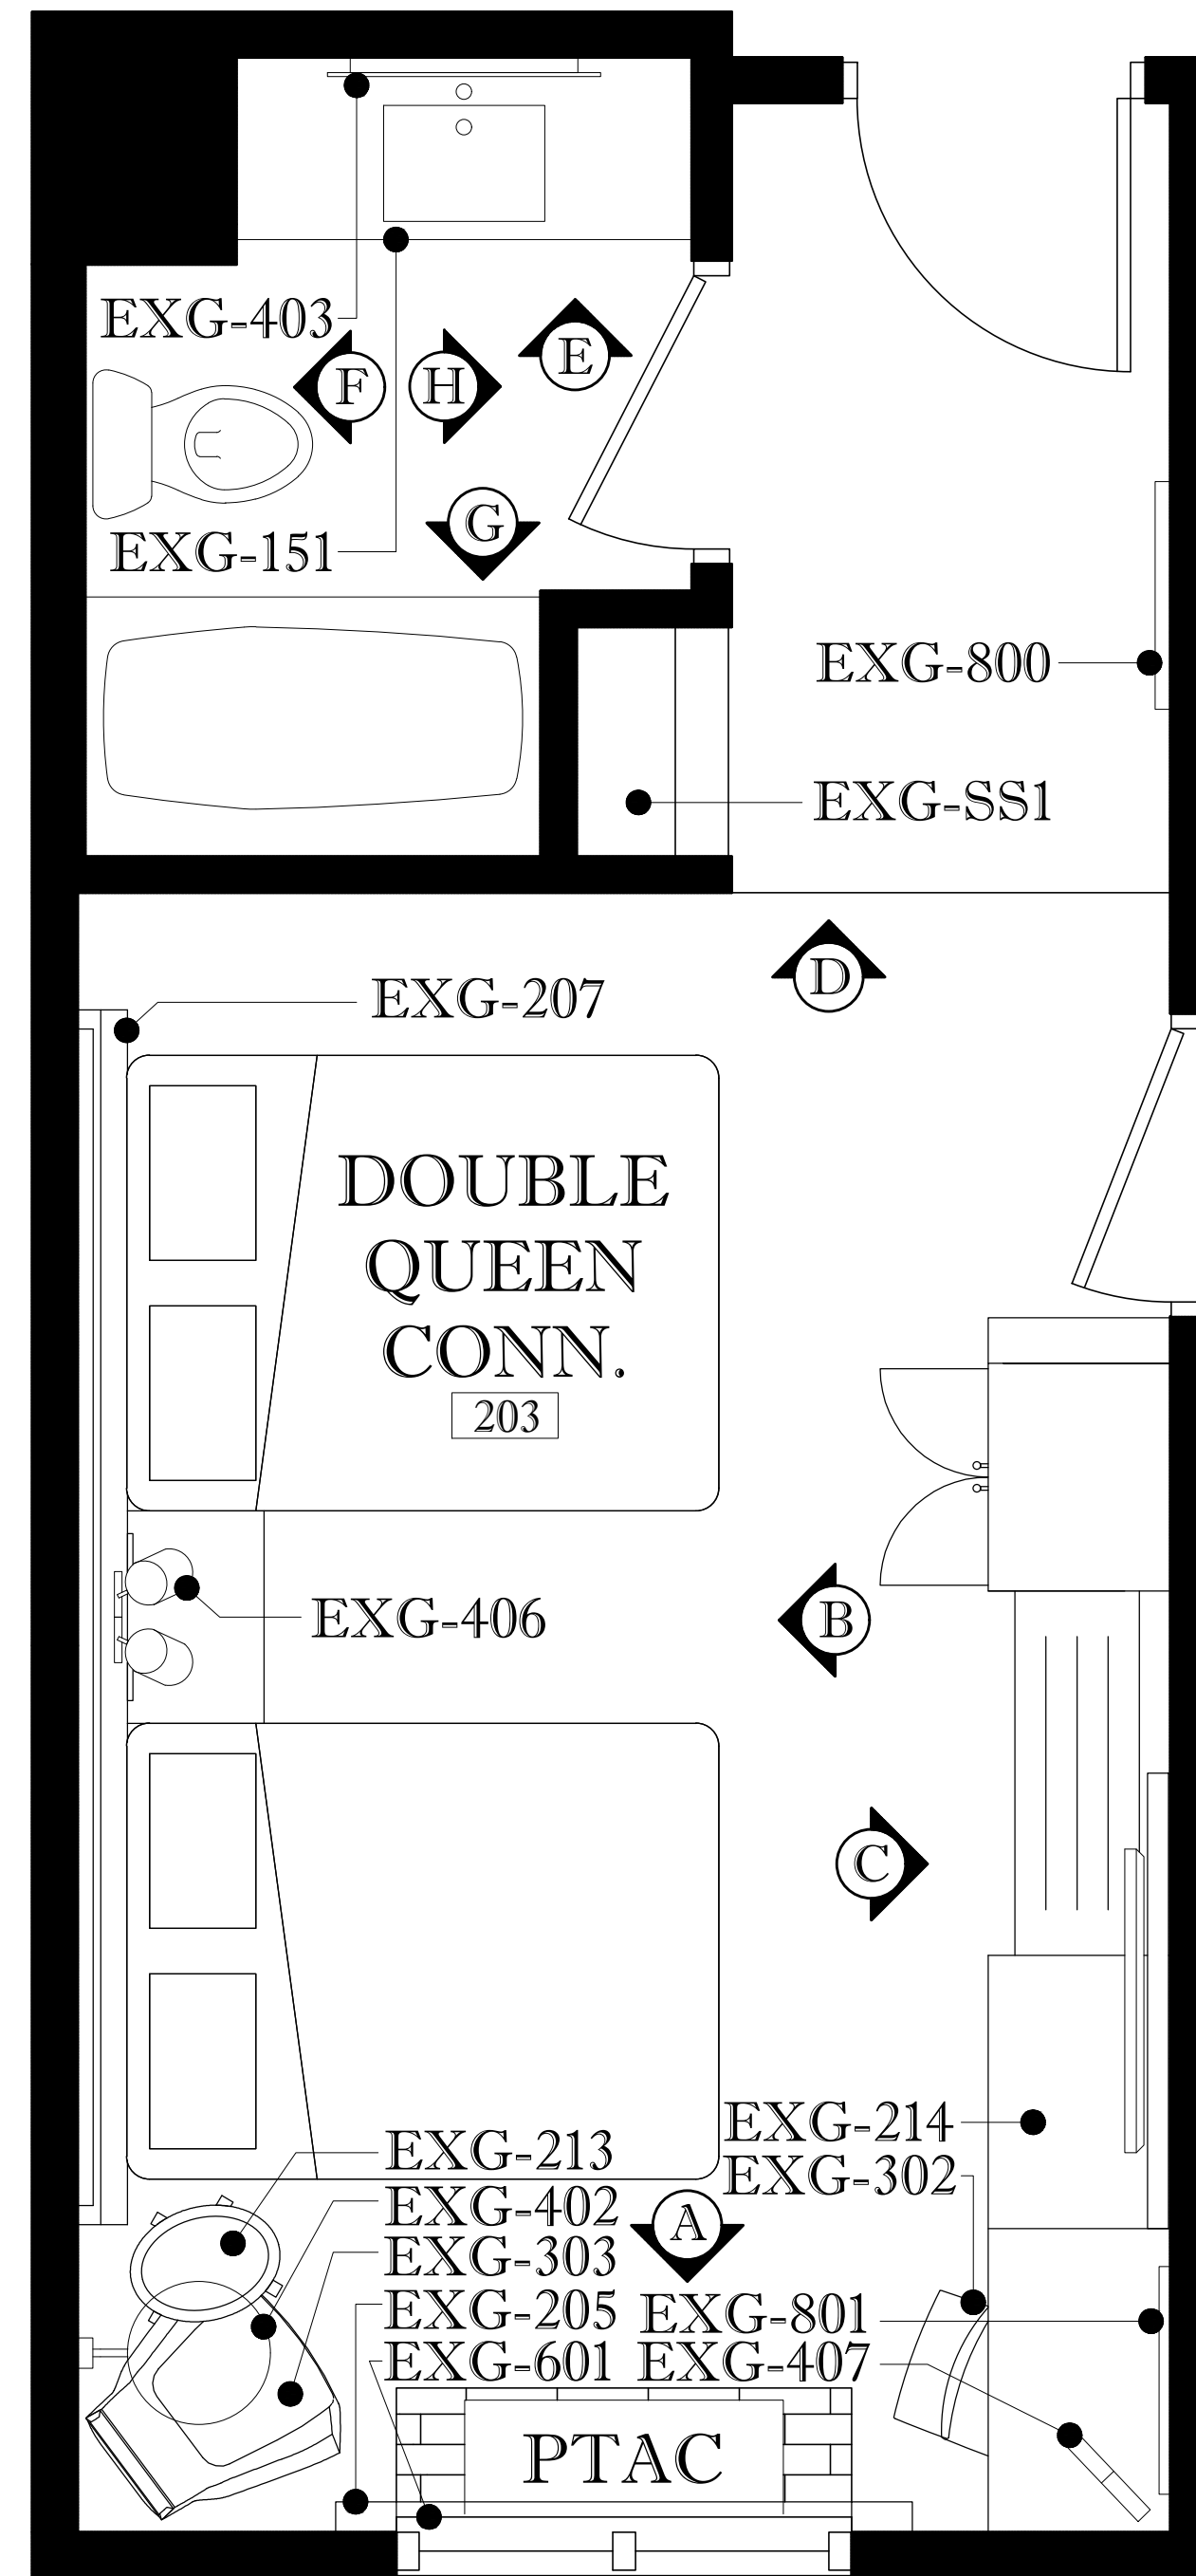

1 QQ CONN. FF&E PLAN  
ROOM 203, SCALE: 1/2" = 1' - 0"

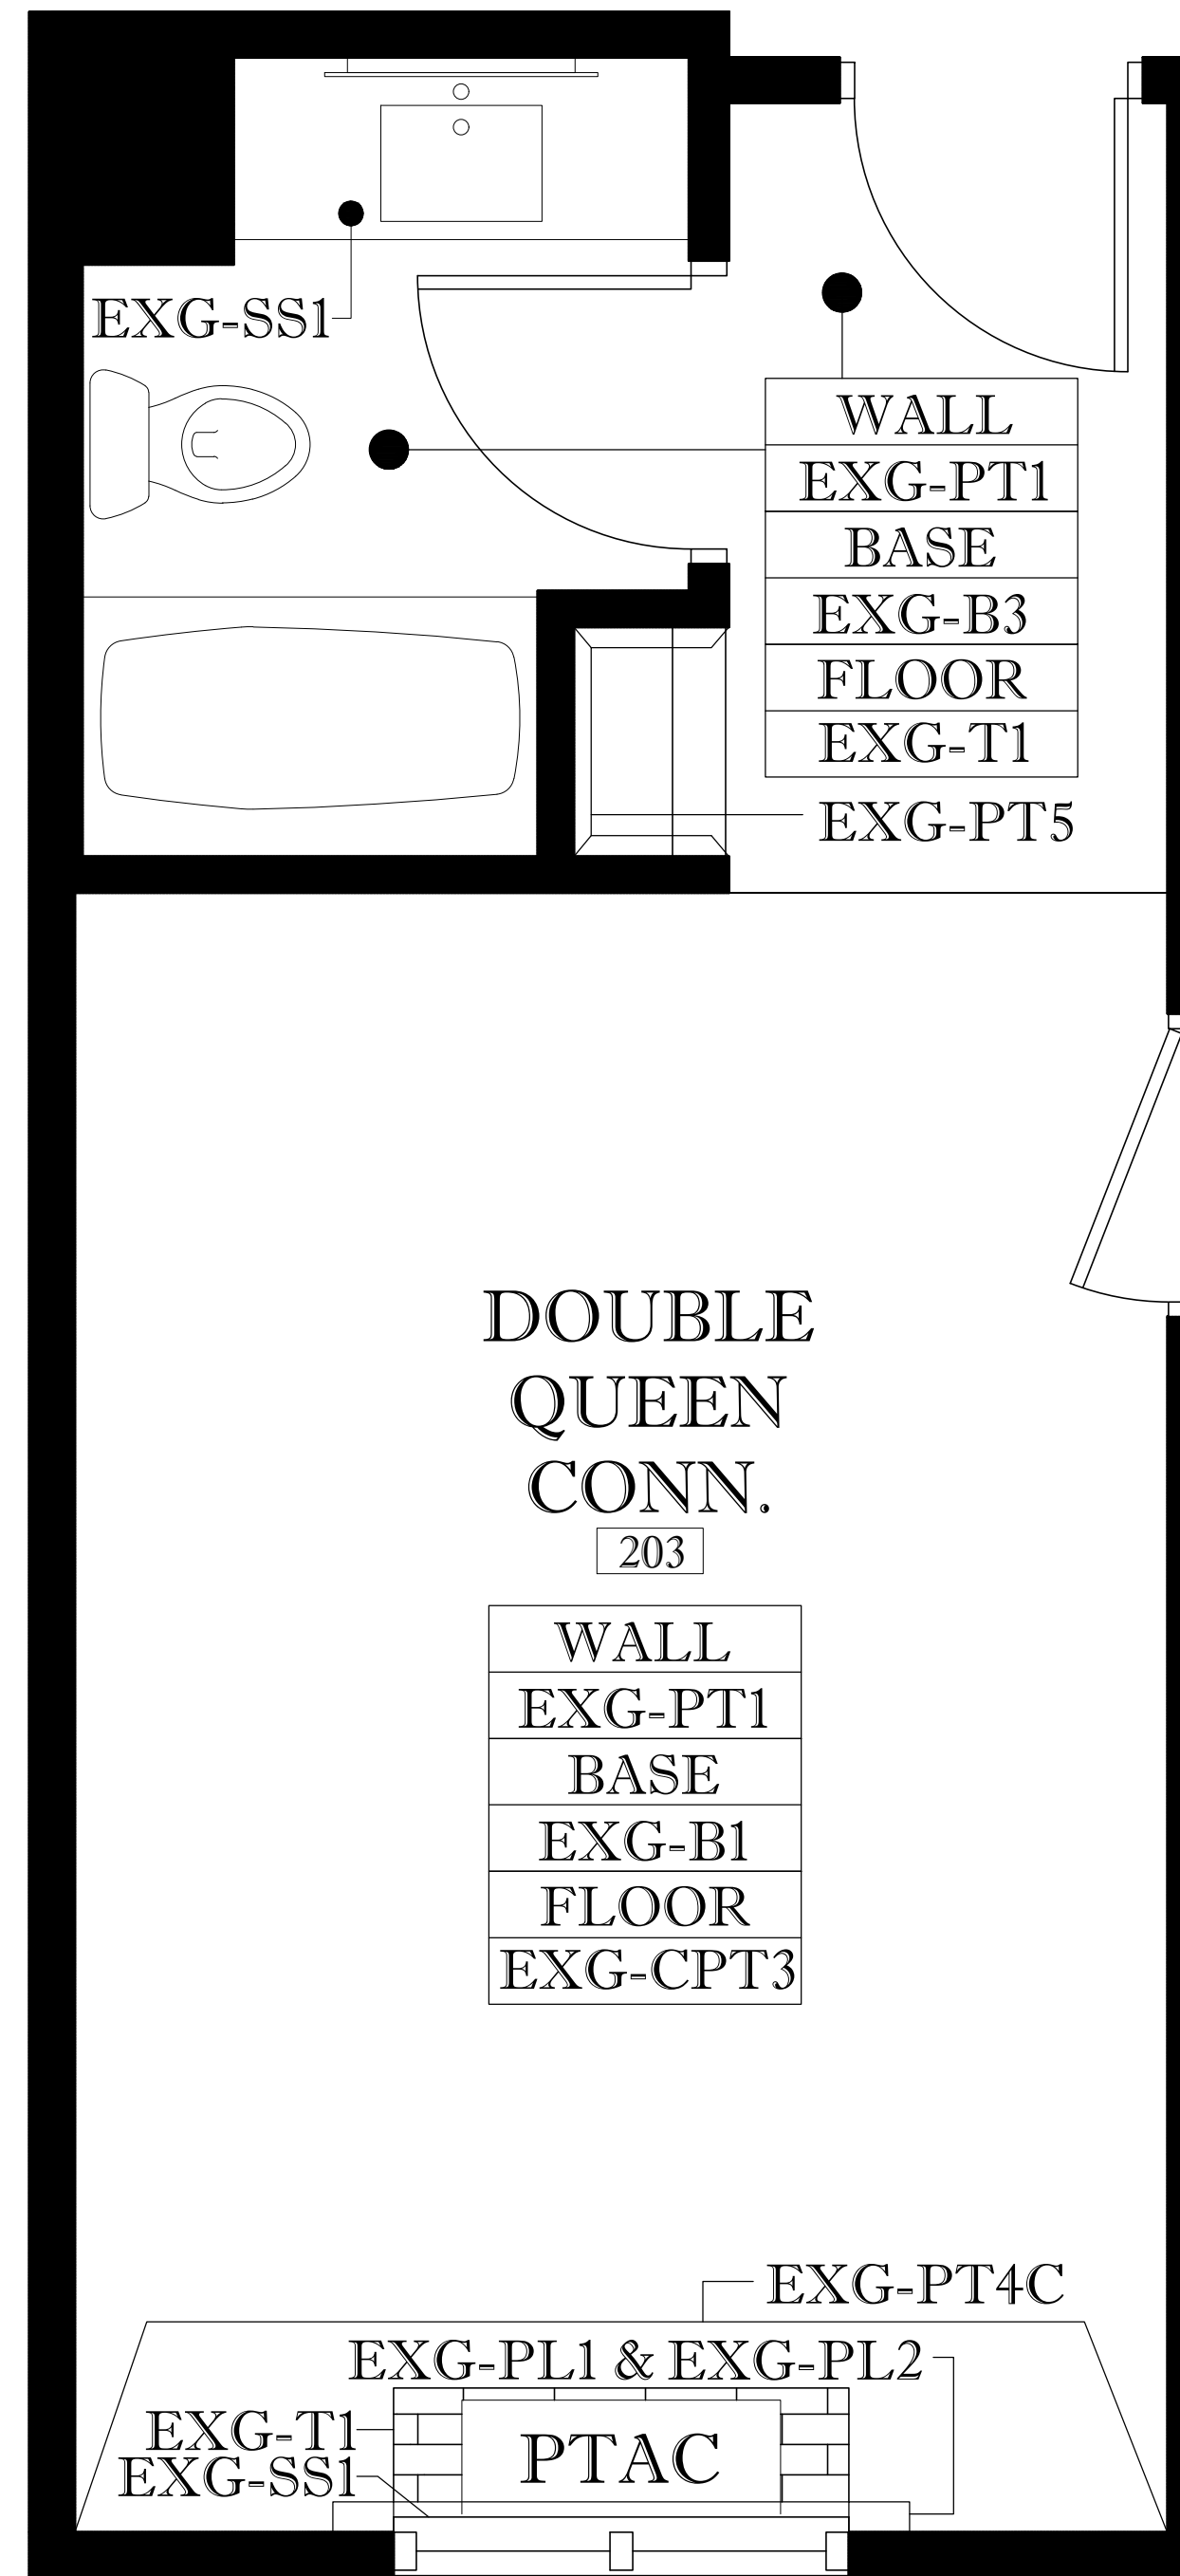

2 QQ CONN. FINISH PLAN  
ROOM 203, SCALE: 1/2" = 1' - 0"

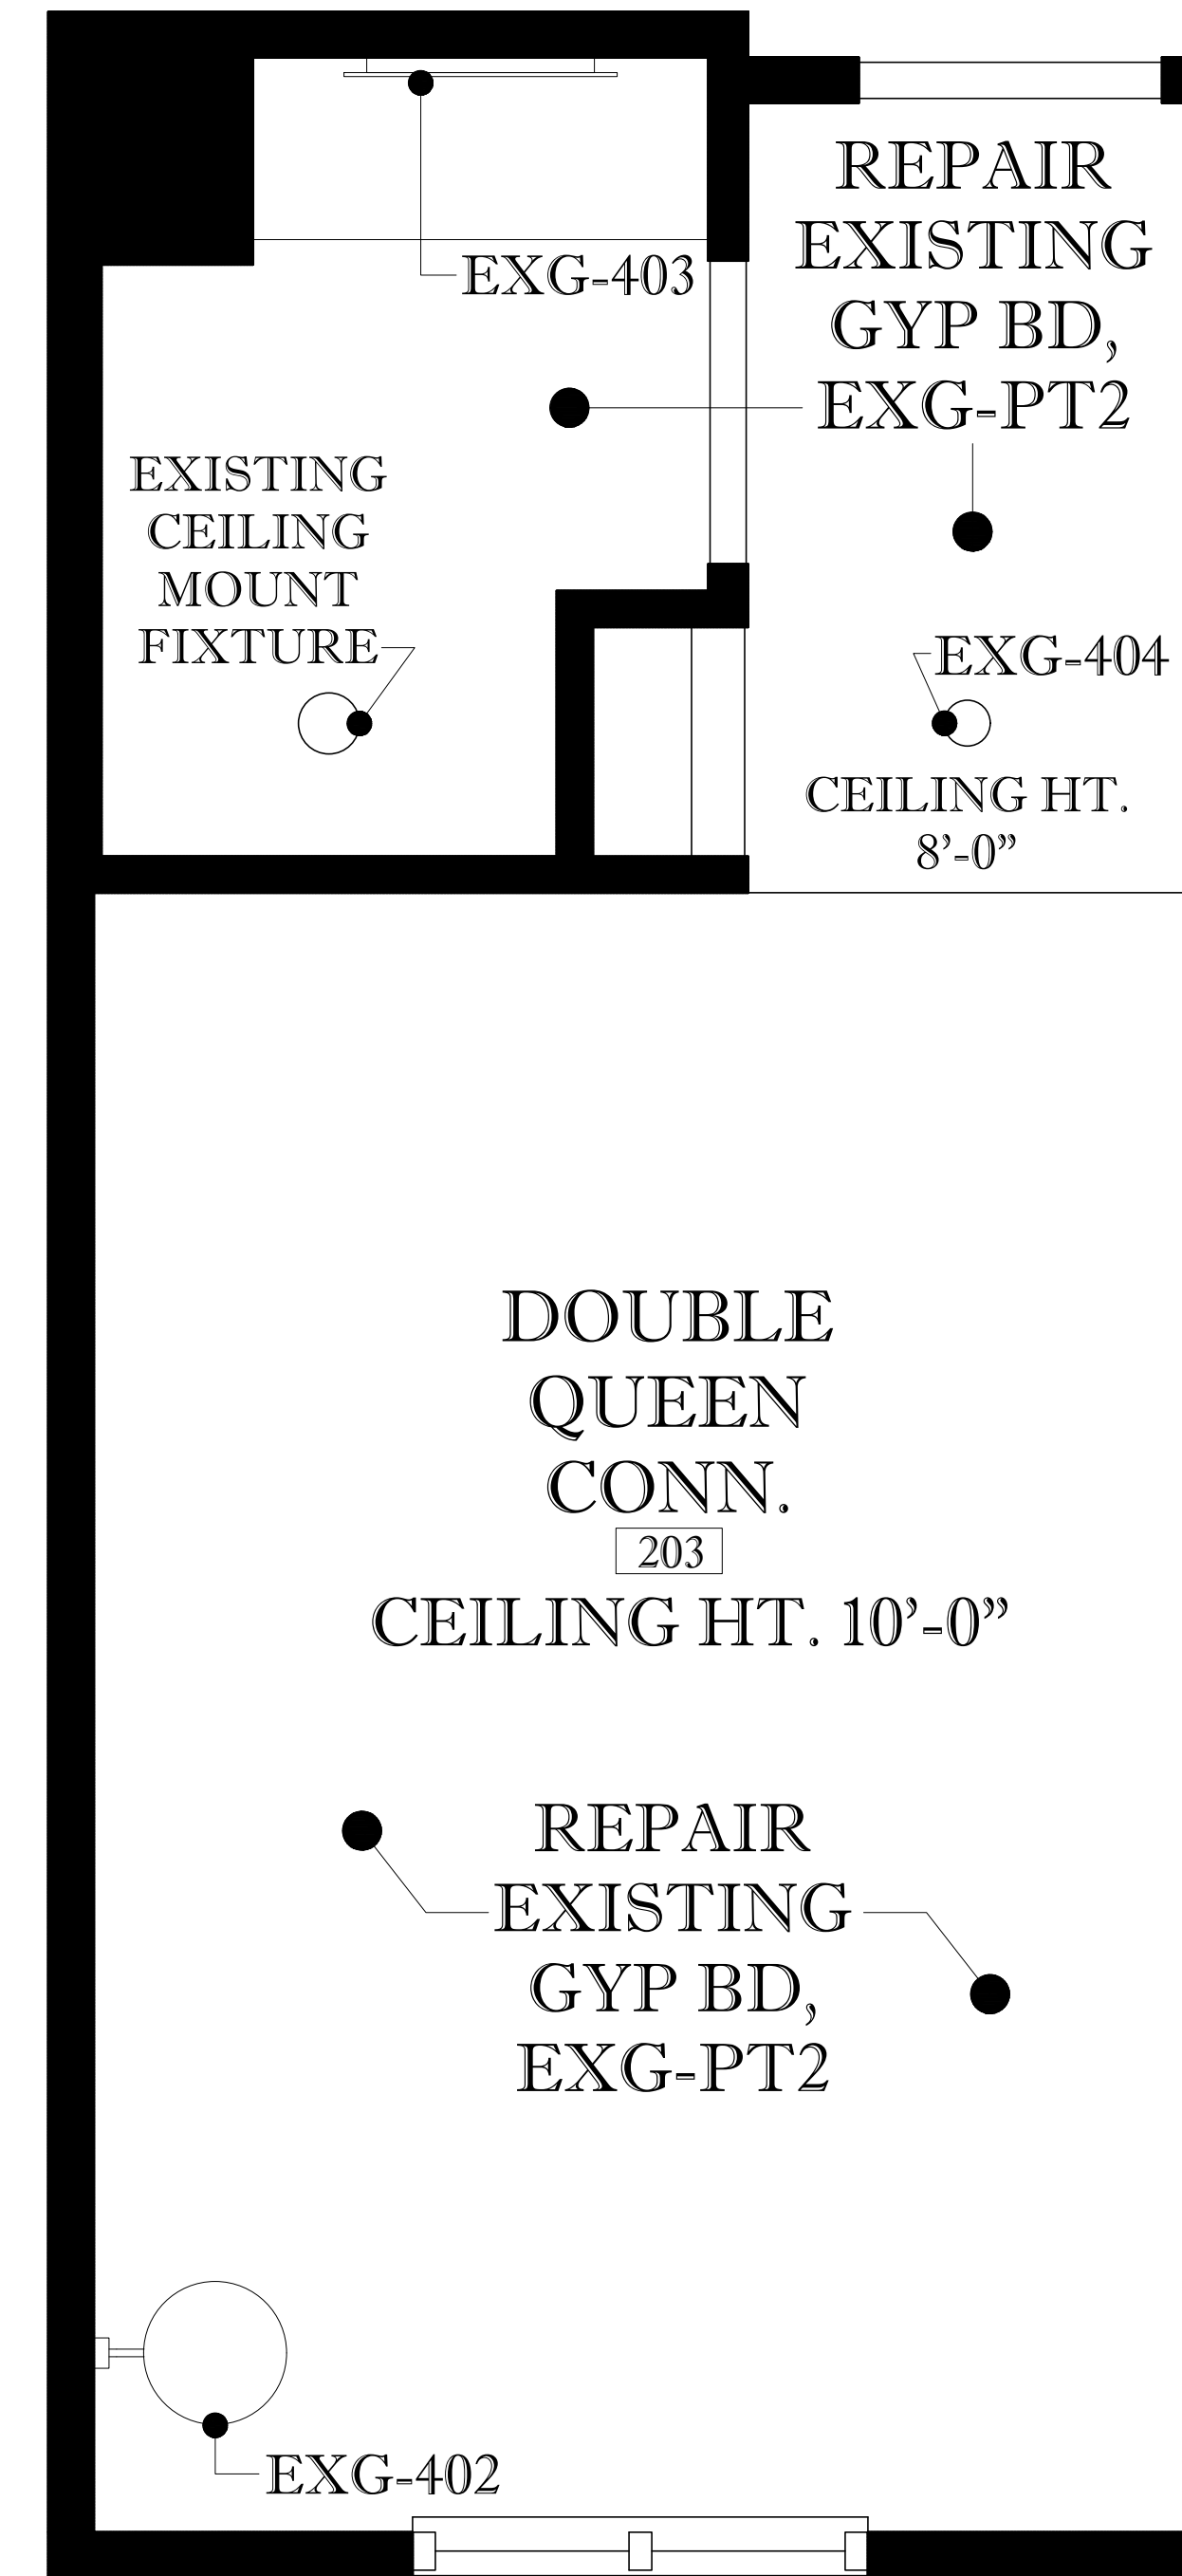

3 QQ CONN. RCP  
ROOM 203, SCALE: 1/2" = 1' - 0"

NOTES:

HOLIDAY INN EXPRESS & SUITES  
STENNIS SPACE CENTER  
1001 DAUPHIN STREET PICAYUNE, MS 39466

LICENSE RENEWAL  
PROJECT: 43420  
INNCODE: PCUMS  
LOCATION: 11730

REVISIONS:	
NO#	DATE

SHEET:  
ID18.01

DRAWING:  
QQ CONN. PLANS


SCALE:  
1/2" = 1'-0"

DATE: 10.07.2019  
BY: KRISTINA SCOTT




3455 S. DAIRY ASHFORD  
RD. STE 180  
HOUSTON, TX 77082


NOTES:

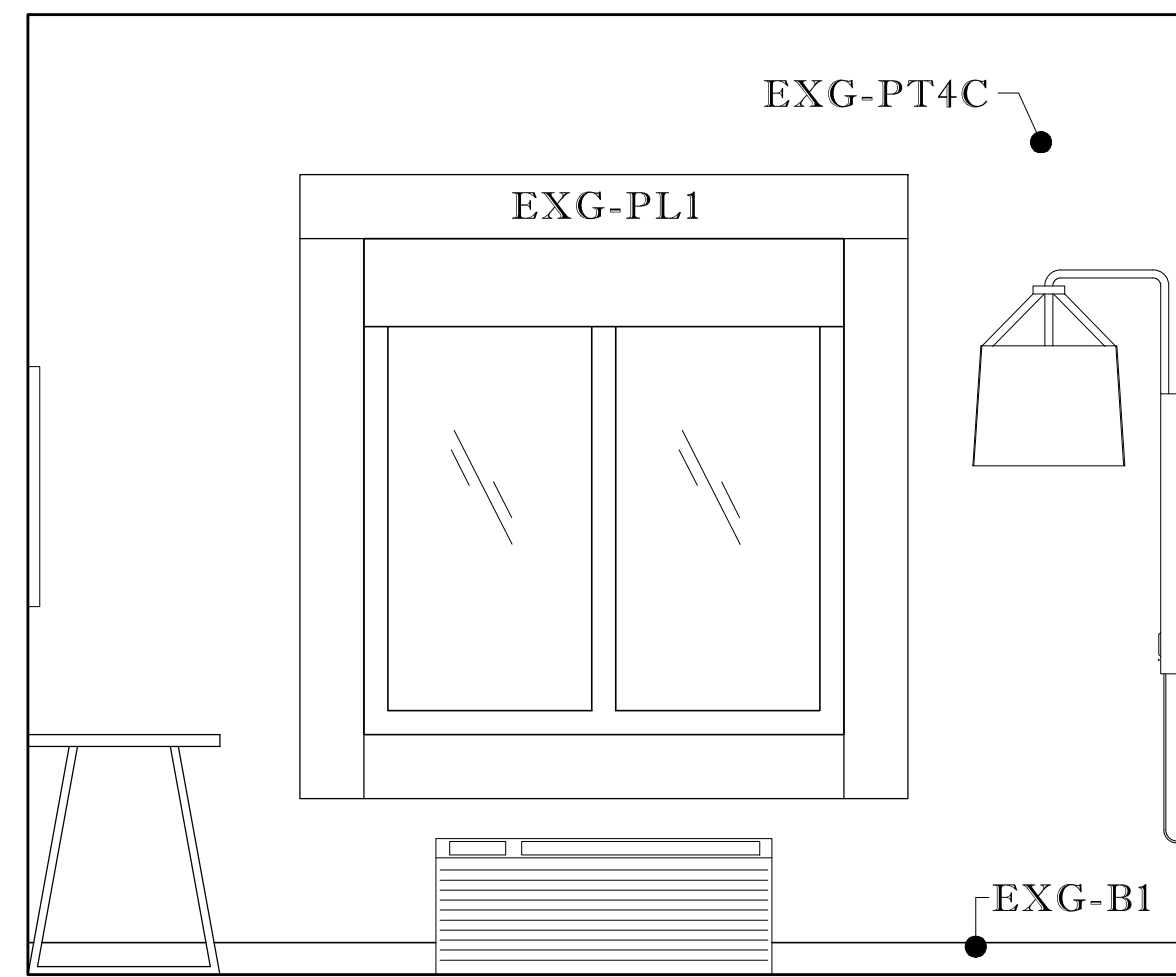


**A WINDOW WALL ELEVATION**  
ROOM 203, SCALE: 1/2" = 1' - 0"

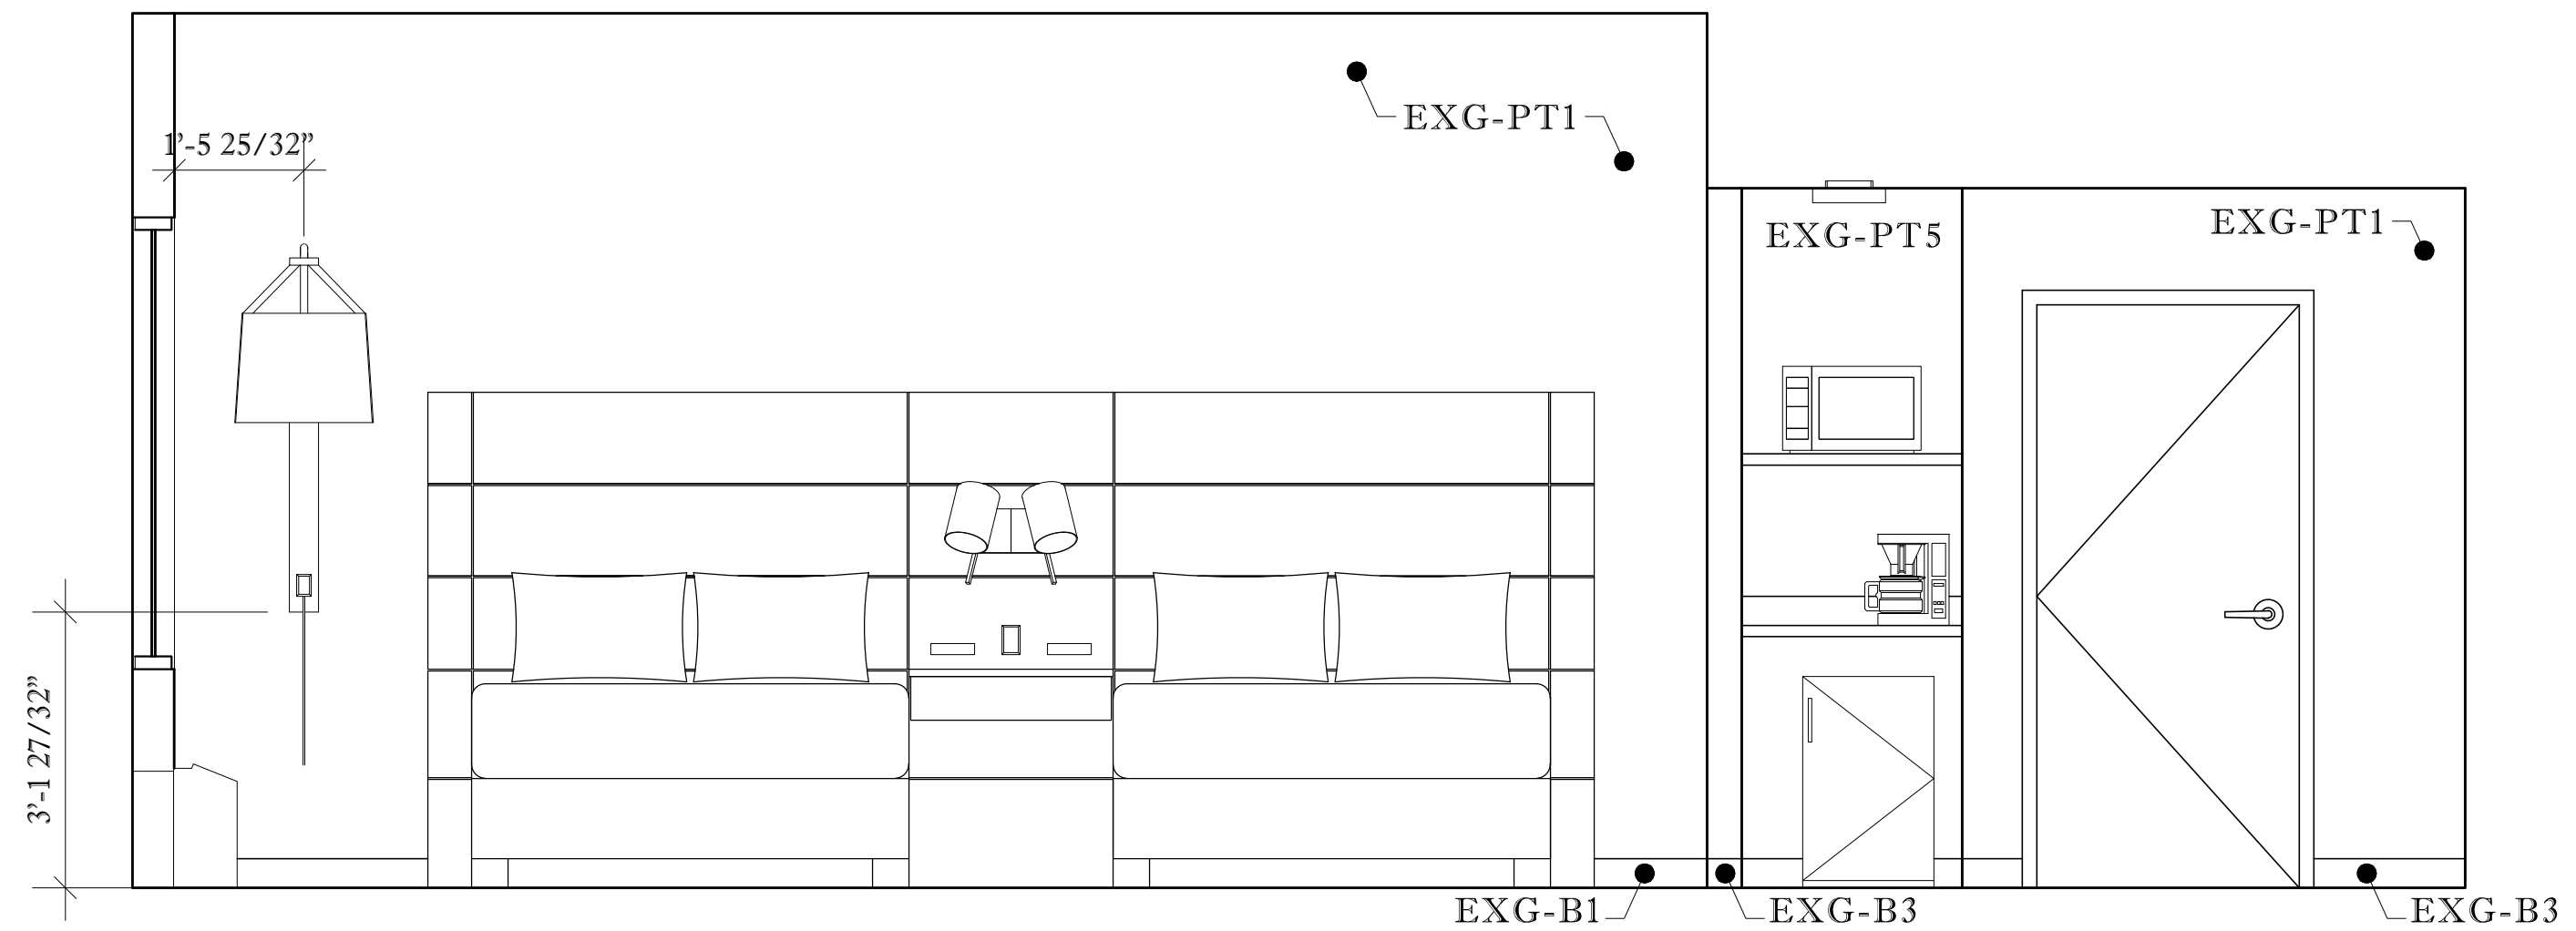


**B HEADBOARD WALL ELEVATION**  
ROOM 203, SCALE: 1/2" = 1' - 0"

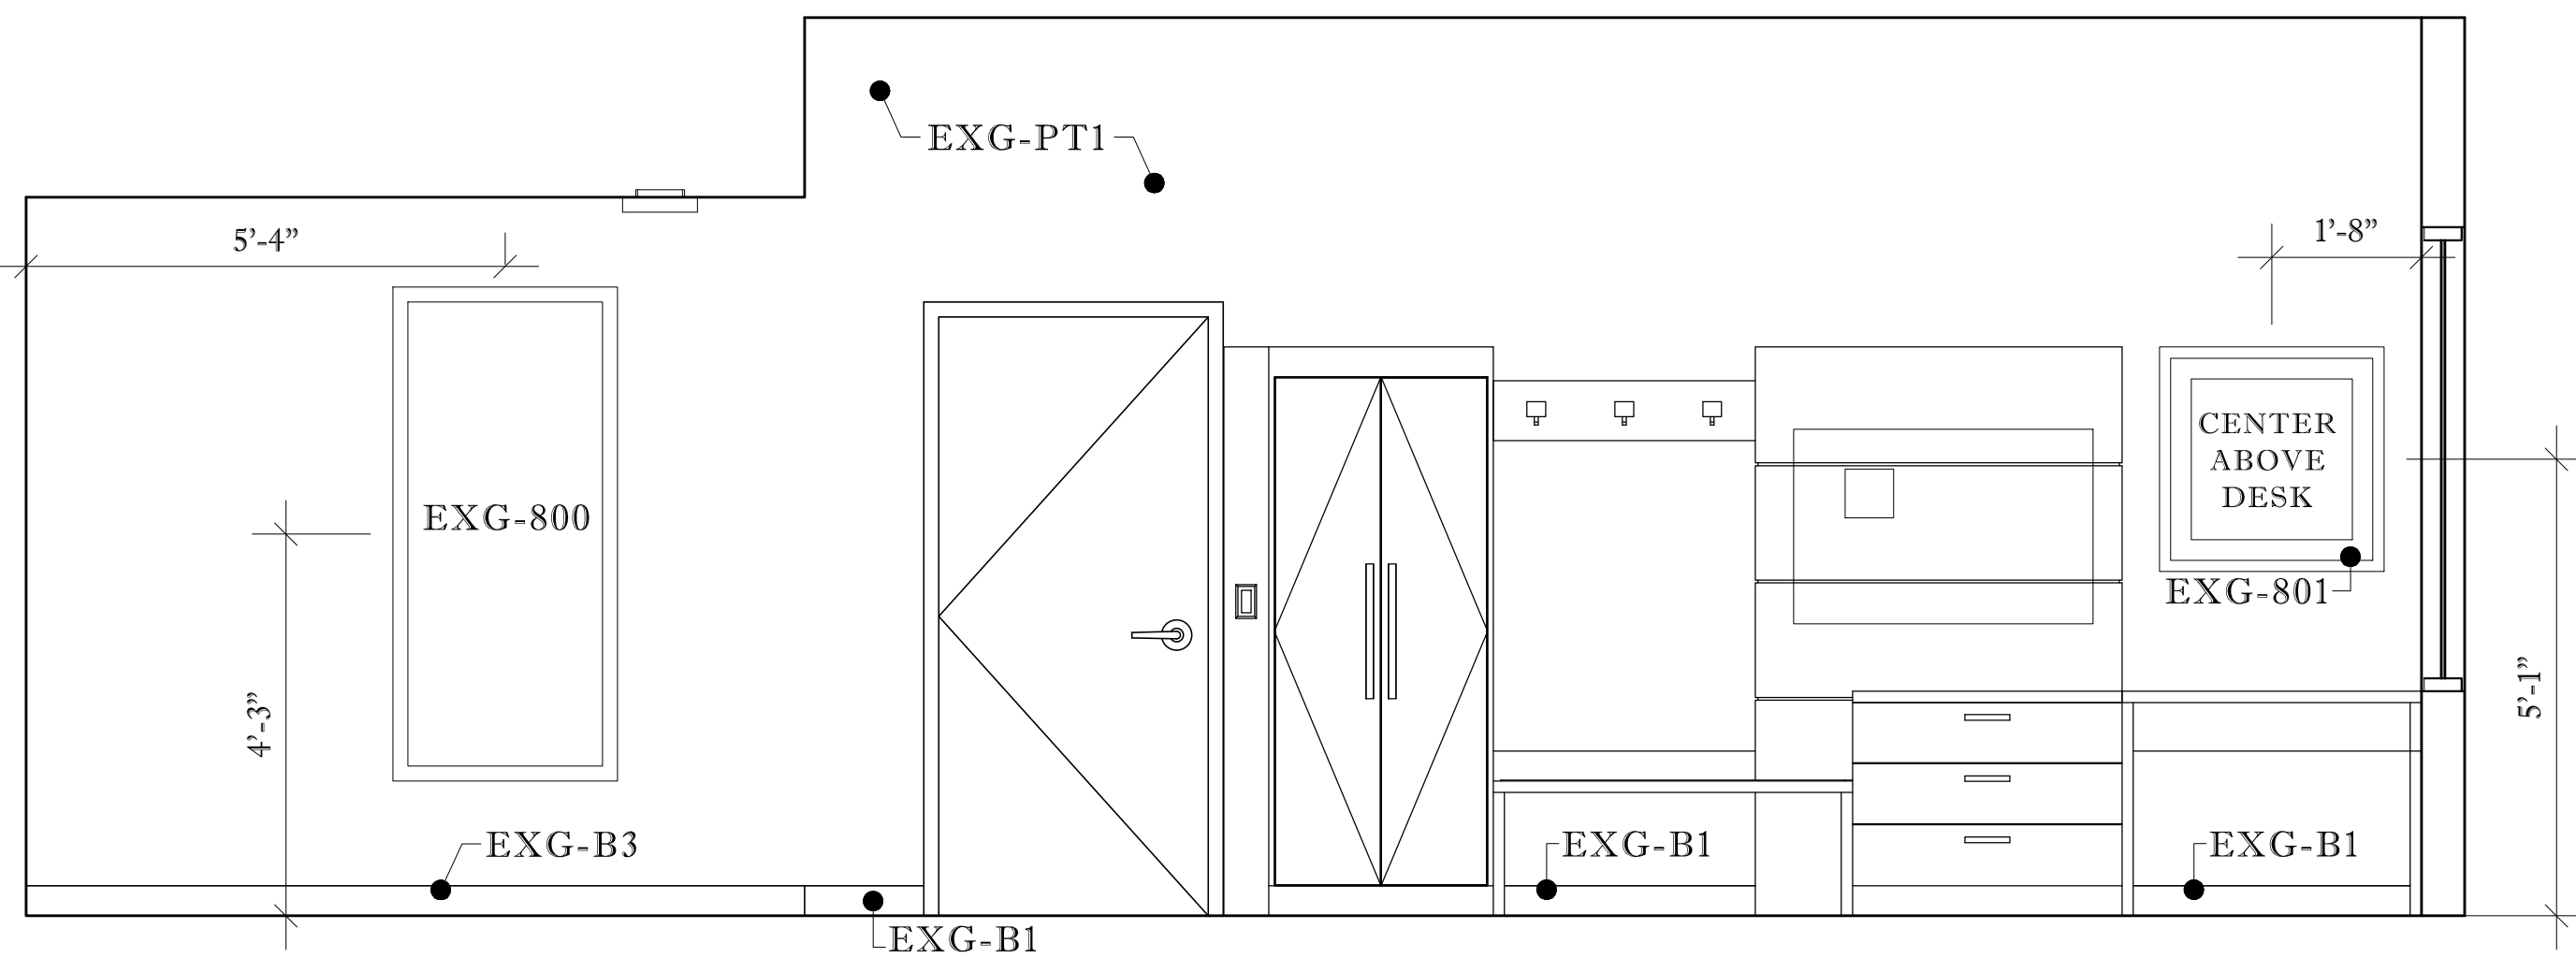


**C TV WALL ELEVATION**  
ROOM 203, SCALE: 1/2" = 1' - 0"

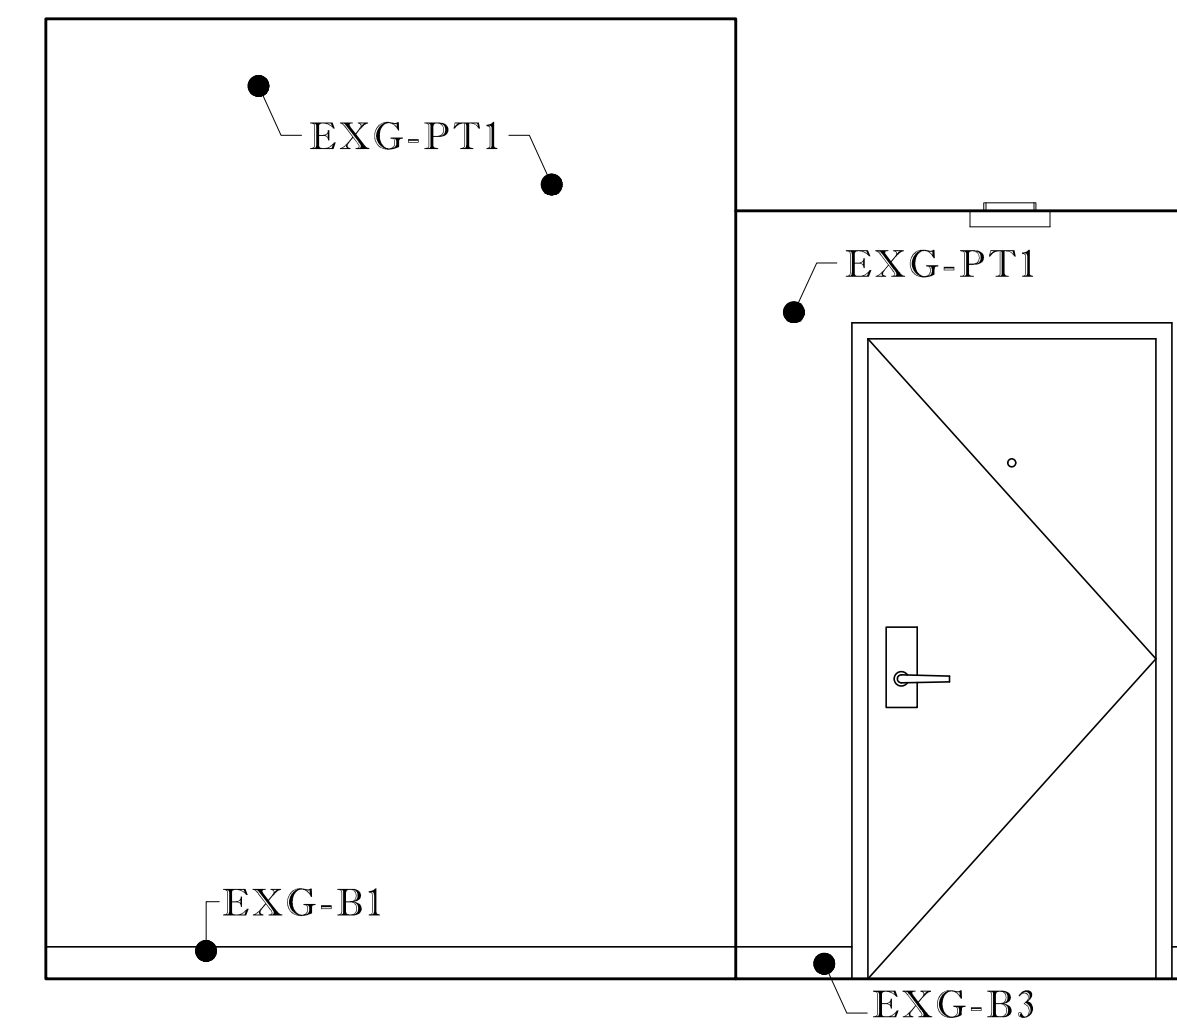


**D ENTRY WALL ELEVATION**  
ROOM 203, SCALE: 1/2" = 1' - 0"

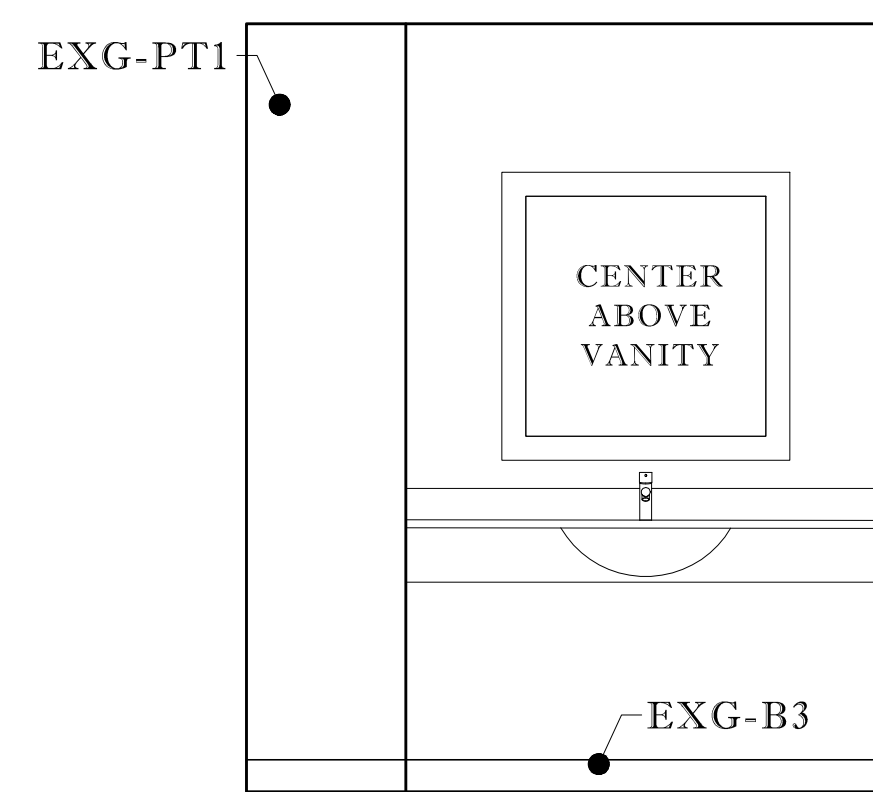


**E VANITY WALL ELEVATION**  
ROOM 203, SCALE: 1/2" = 1' - 0"

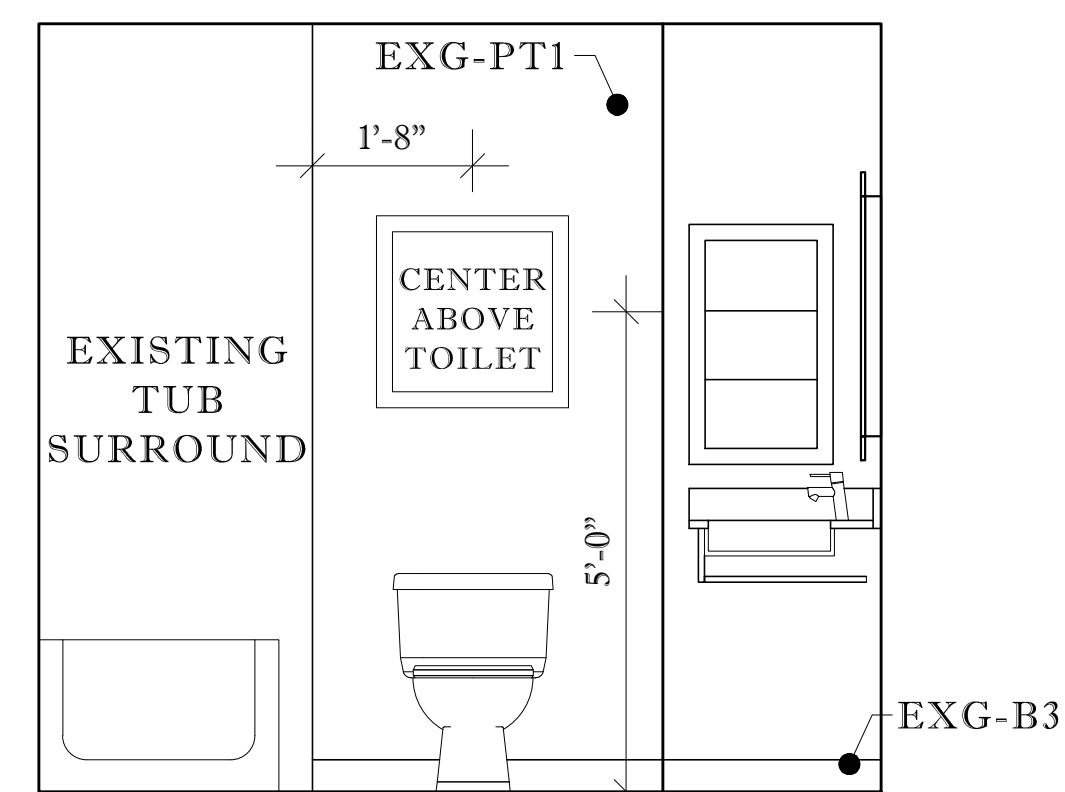

**F ART WALL ELEVATION**  
ROOM 203, SCALE: 1/2" = 1' - 0"

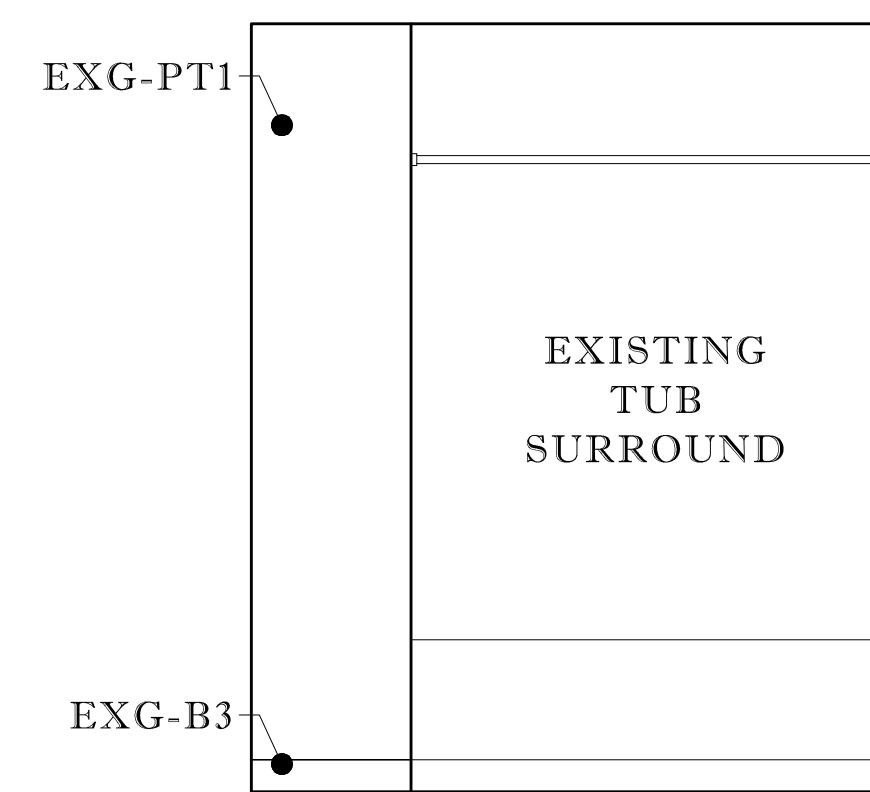

**G SHOWER WALL ELEVATION**  
ROOM 203, SCALE: 1/2" = 1' - 0"

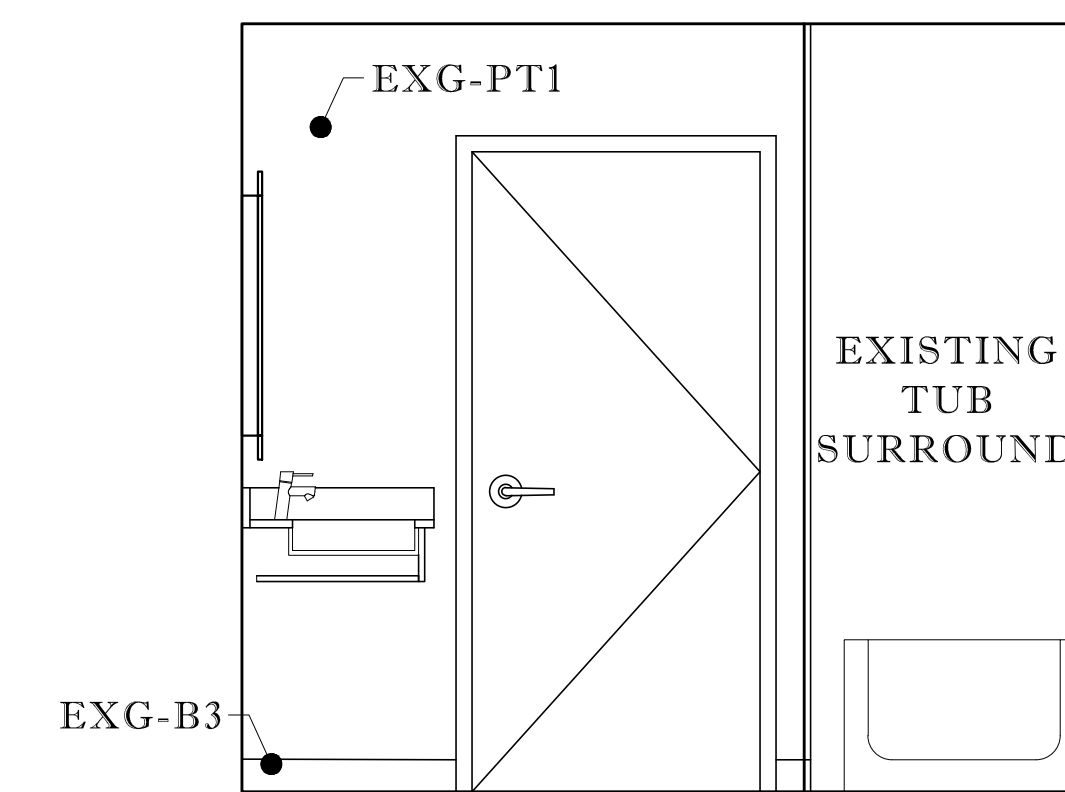

**H ENTRY WALL ELEVATION**  
ROOM 203, SCALE: 1/2" = 1' - 0"

**HOLIDAY INN EXPRESS & SUITES**  
STENNIS SPACE CENTER  
1001 DAUPHIN STREET PICAYUNE, MS 39466

LICENSE RENEWAL  
PROJECT: 43420  
INNCODE: PCUMS  
LOCATION: 11730

REVISIONS:	
NO#	DATE

SHEET:  
ID18.02

DRAWING:  
QQ CONN. ELEV.

SCALE:  
1/2" = 1'-0"

DATE: 10.07.2019  
BY: KRISTINA SCOTT



3455 S. DAIRY ASHFORD  
RD. STE 180  
HOUSTON, TX 77082