



DAMMON
ENGINEERING, INC.

CHIEF ENGINEER
DAMIETT
DAMMON, P.E.
CHIEF ARCHITECT
ROBERT
WILTSE

1095 FLORIDA AVENUE
SLIDELL, LA. 70456
OFFICE: 985-649-5832
FAX: 985-641-5950

WWW.DAMMONENGINEERING.COM
DAMIETT
DAMMON@SLIDELLSOUTH.NET

ARCHITECTURE
ENGINEERING
STUDIES
PLANNING
INVESTIGATION
EXPERT WITNESSES

WINDWARD, INC.
37362
BROWNSVILLE RD.
SLIDELL, LA. 70460

COPY
OF
SURVEY

REVI

SCALE: AS NOTED


JOB#1934

DATE: 04-04-08


SHEET 2

C-1

DF 8

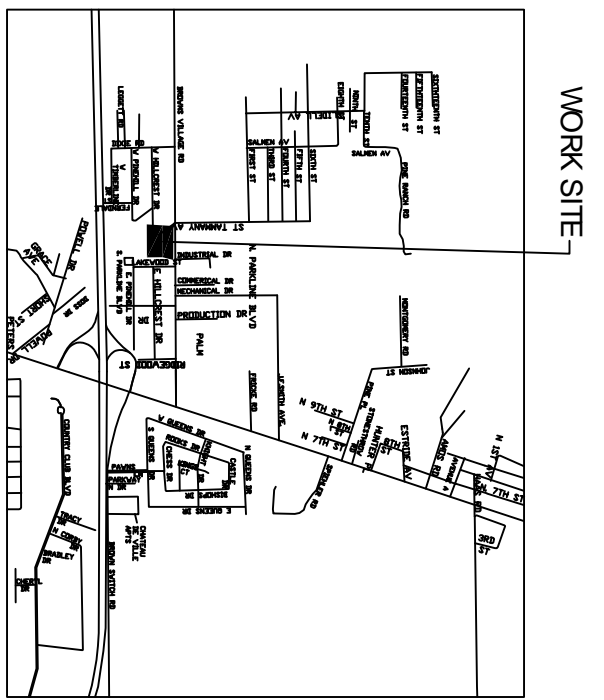

VICINITY MAP
N.T.S.

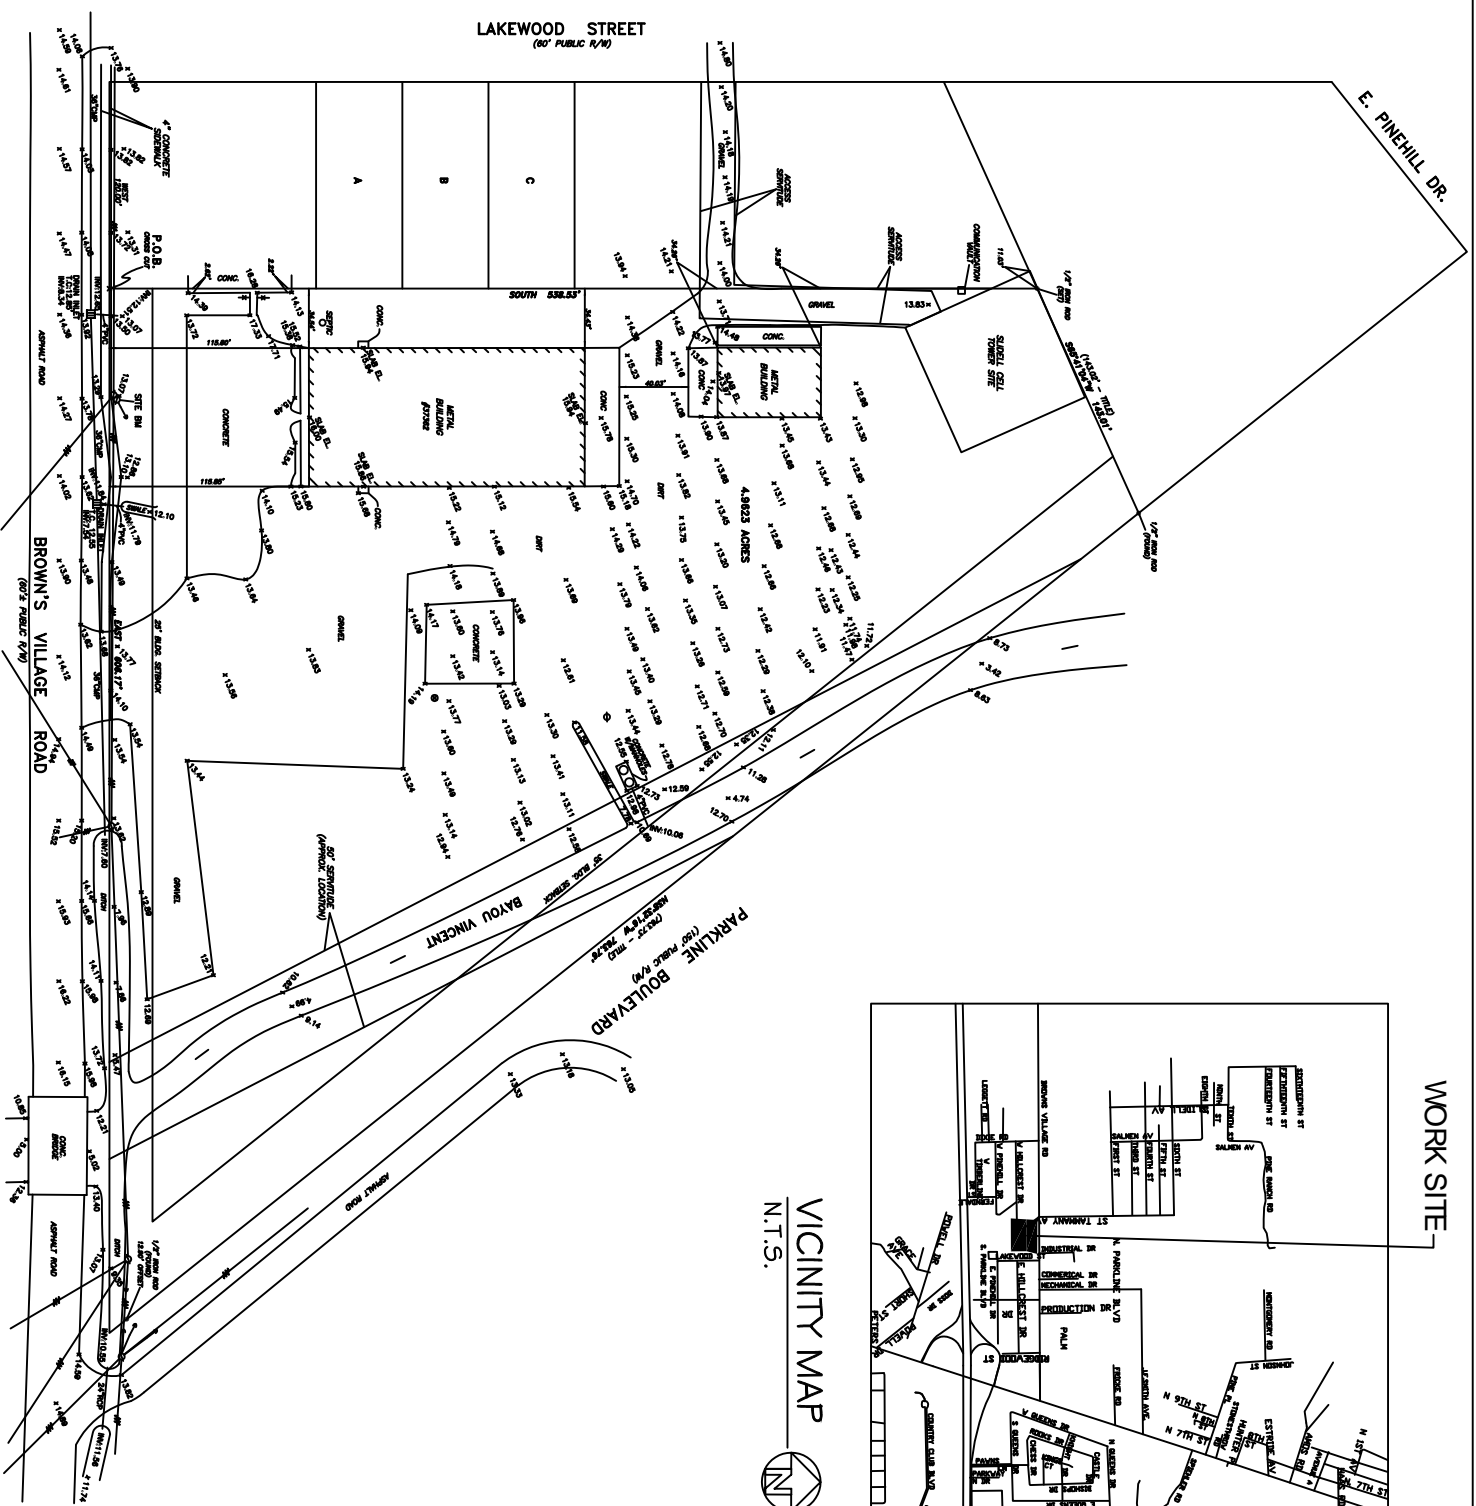

COPY OF SURVEY
SCALE: 1"=40.0'

