



- LEGEND**
- ⊕ - 120V, 20A DUPLEX GFI RECEPTACLE WEATHER PROOF
 - ⊕ - 120V, 20A DUPLEX GFI RECEPTACLE ON HOSE REEL
 - ⊕ - 120V, 20A DUPLEX GFI RECEPTACLE
 - ⊕ - JUNCTION BOX
 - - POWER PANEL

THIS AREA IS EXISTING AND TO REMAIN AS IS

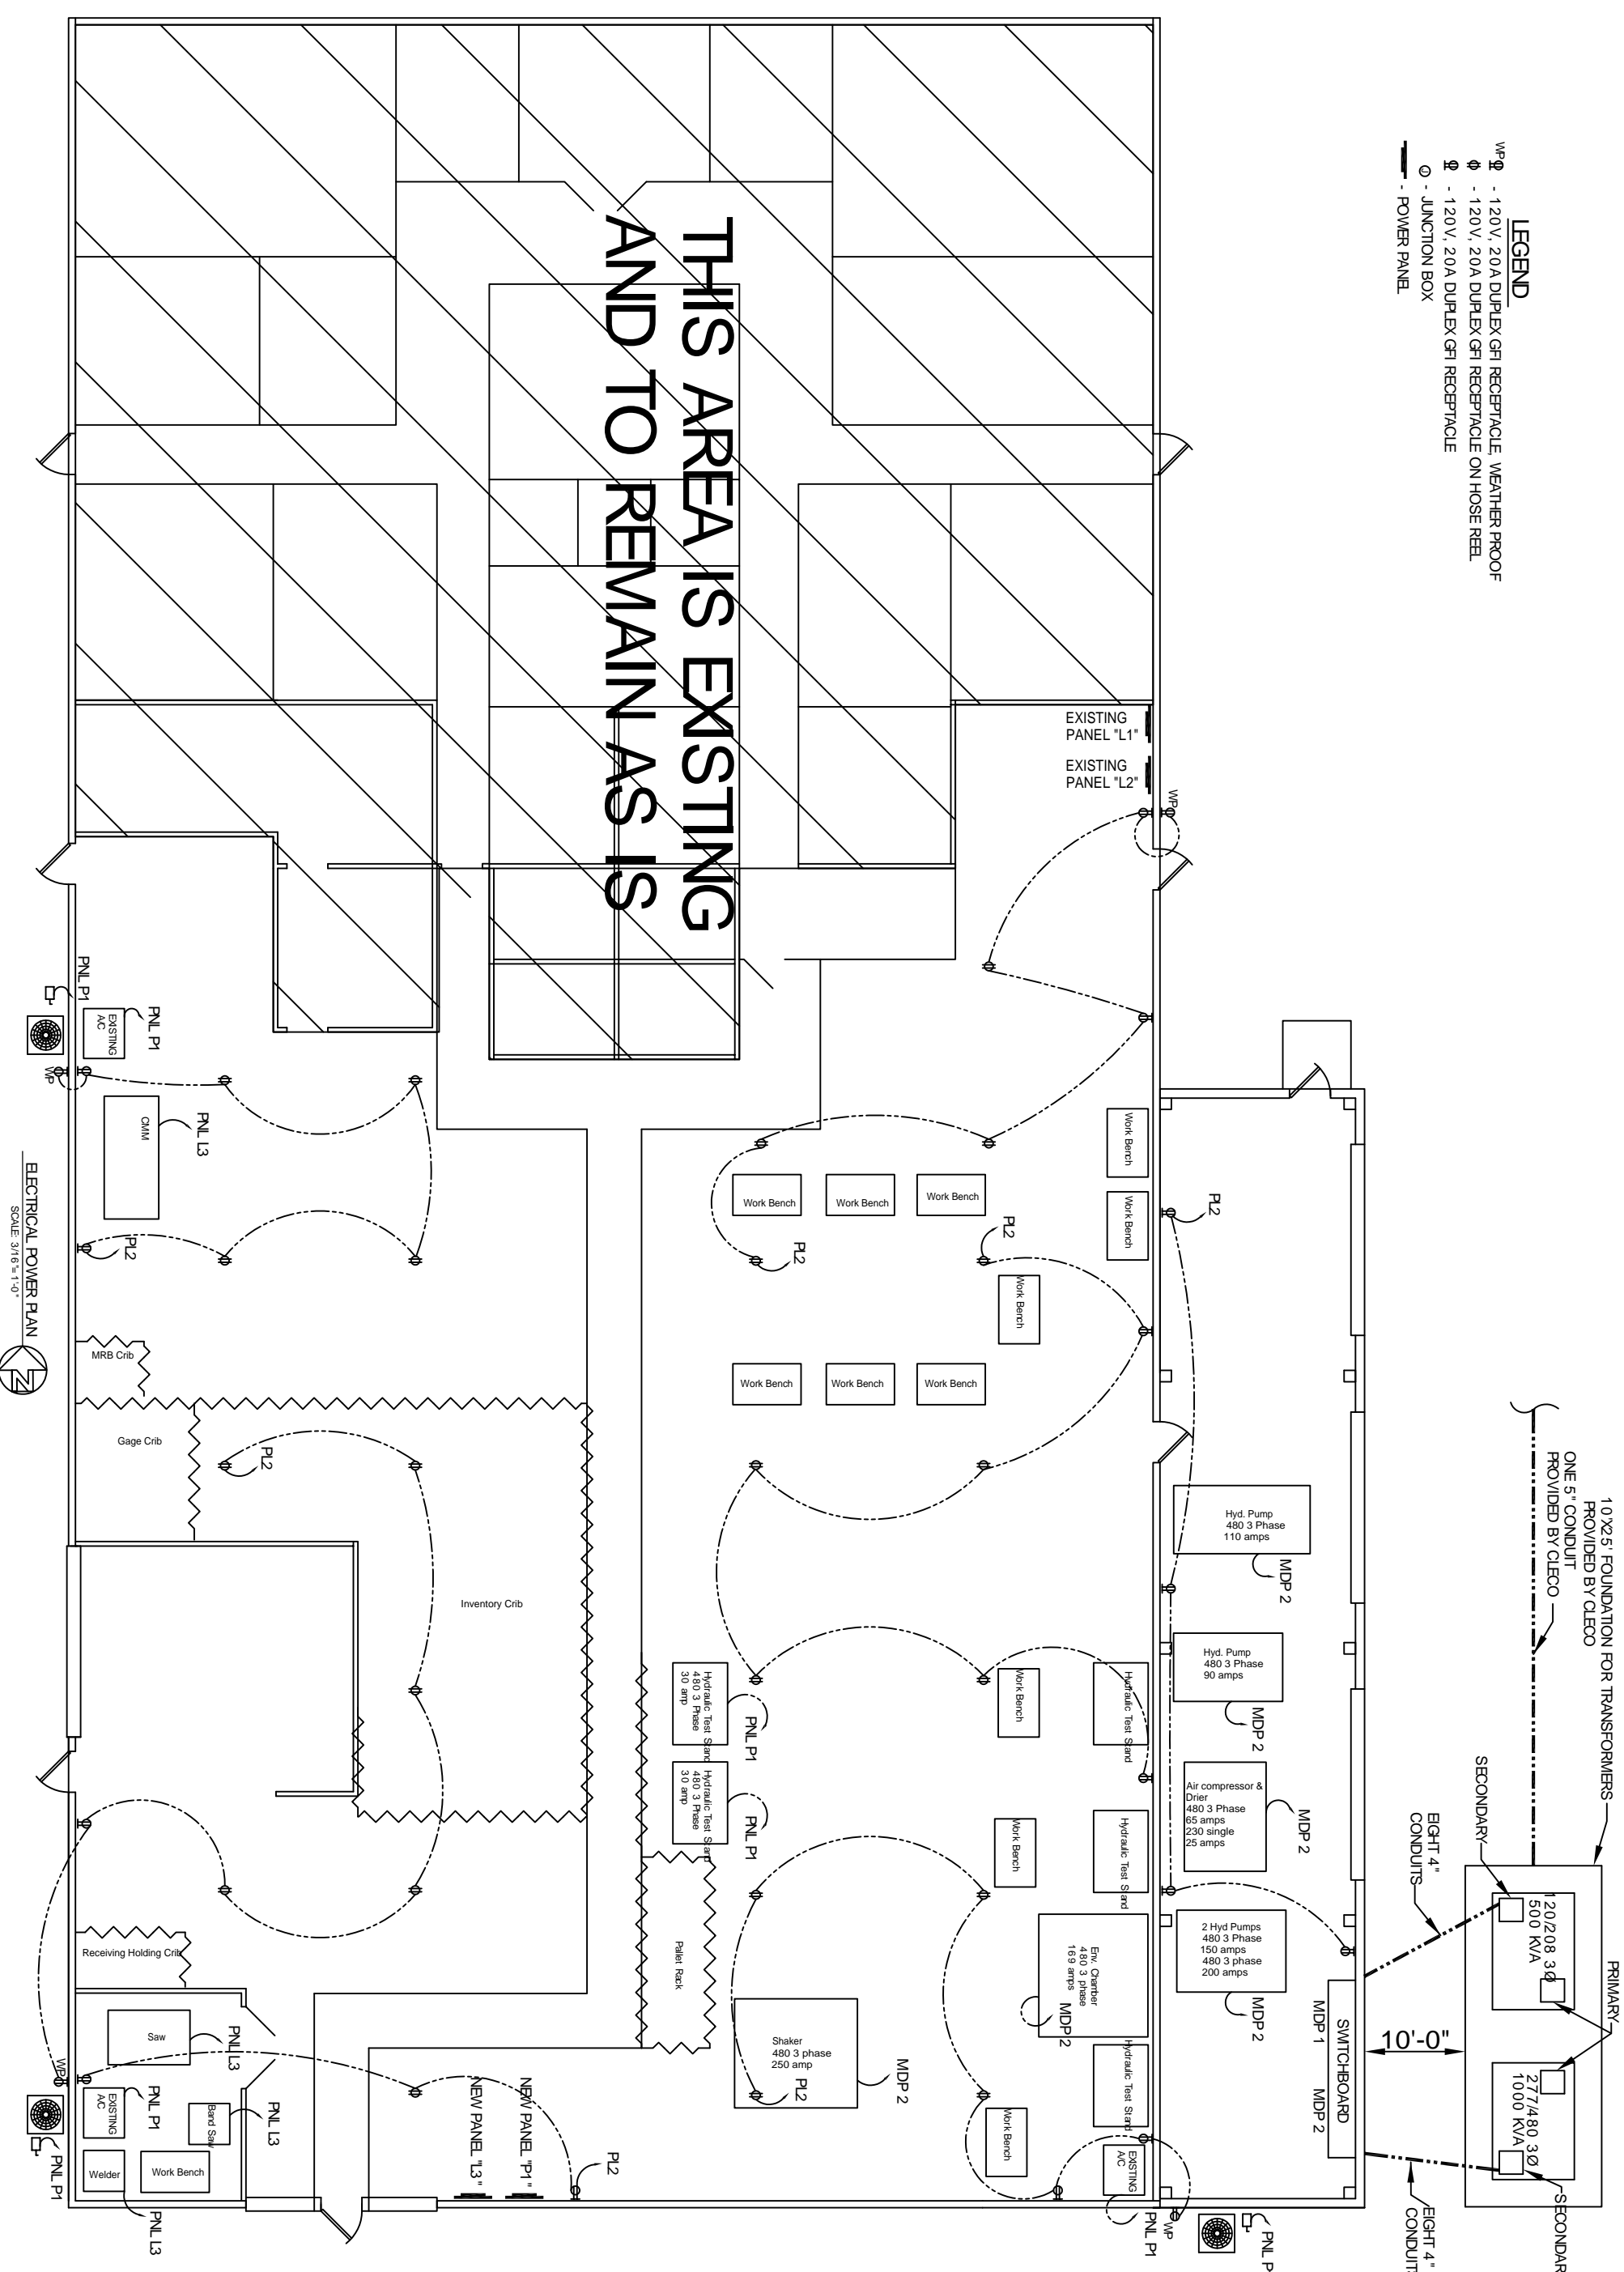

10'x25' FOUNDATION FOR TRANSFORMERS PROVIDED BY CLECO
 ONE 5" CONDUIT PROVIDED BY CLECO
 PRIMARY 120/208 3Ø 500 KVA
 SECONDARY 277/480 3Ø 1000 KVA
 EIGHT 4" CONDUITS
 10'-0" SW
 EIGHT 4" CONDUITS

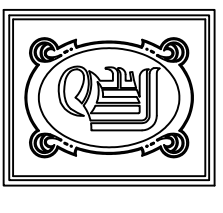

DAMMON ENGINEERING, INC.
 CHIEF ENGINEER
 EMMETT DAMMON, P.E.

CHIEF ARCHITECT
 ROBERT WILTSE

1095 FLORIDA AVENUE
 SLIDELL, LA. 70458
 OFFICE: 985-649-5832
 FAX: 985-641-5950

WEBSITE: WWW.DAMMONENGINEERING.COM
 EMAIL: DAMMONENG@BELLSCOUTH.NET

ARCHITECTURE
 ENGINEERING
 STUDIES
 PLANNING
 INVESTIGATION
 EXPERT WITNESS

WINDWARD, INC.
 37362 BROWNSVILLE RD
 SLIDELL, LA. 70460

ELECTRICAL
 POWER
 PLAN

REV:	
SCALE:	AS NOTED
JOB#:	1934
DATE:	04-04-08
SHEET:	6
OF 8	E-1