

DAMMON
ENGINEERING, INC.

CHIEF ENGINEER
EMMETT
DAMMON, P. E.
CHIEF ARCHITECT
ROBERT
WILTSE

554 OLD SPANISH TRAIL
SLIDELL, LA. 70459
OFFICE: 985-649-5632
FAX: 985-641-5950

WEBSITE:
WWW.DAMMONENGINEERING.COM/


E-MAIL:
DAMMONENG@BELL3OUTH.NET

ARCHITECTURE
ENGINEERING
STUDIES
PLANNING
INVESTIGATION
EXPERT WITNESS

NEW
ADDITION


FEAST CATERING
109 TAOS ST
SLIDELL
LA

BUILDING
ELEVATIONS

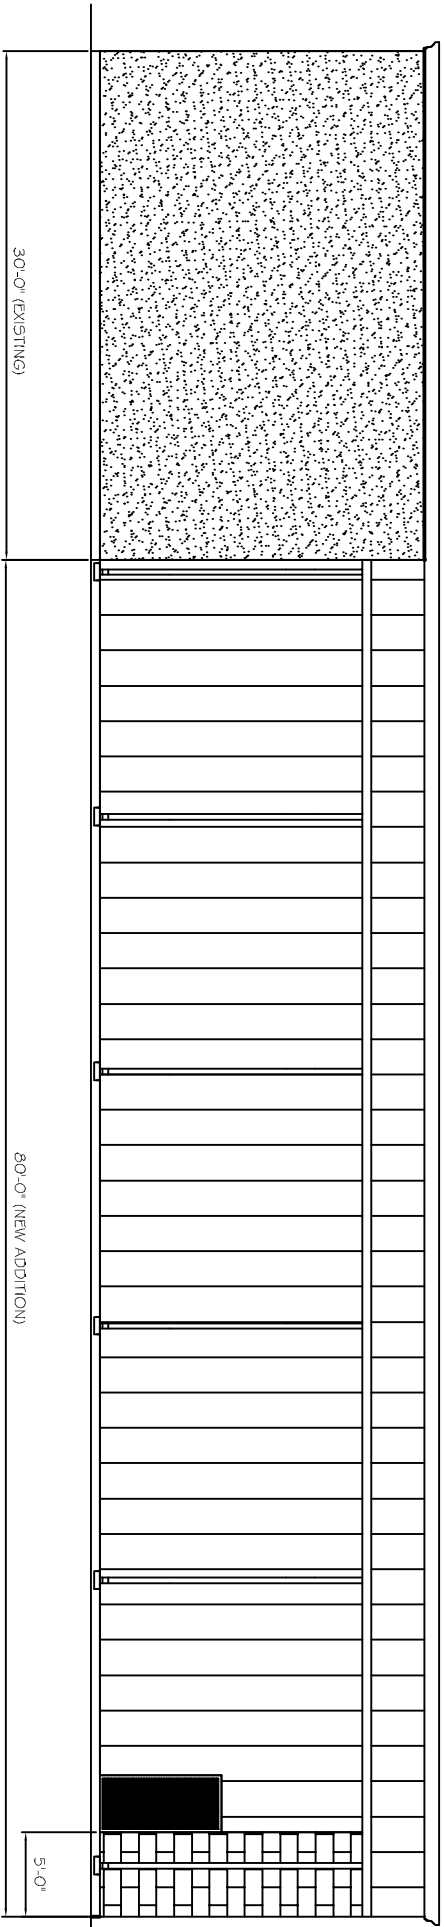


RIGHT SIDE ELEVATION

SCALE: 3/16"=1'-0"

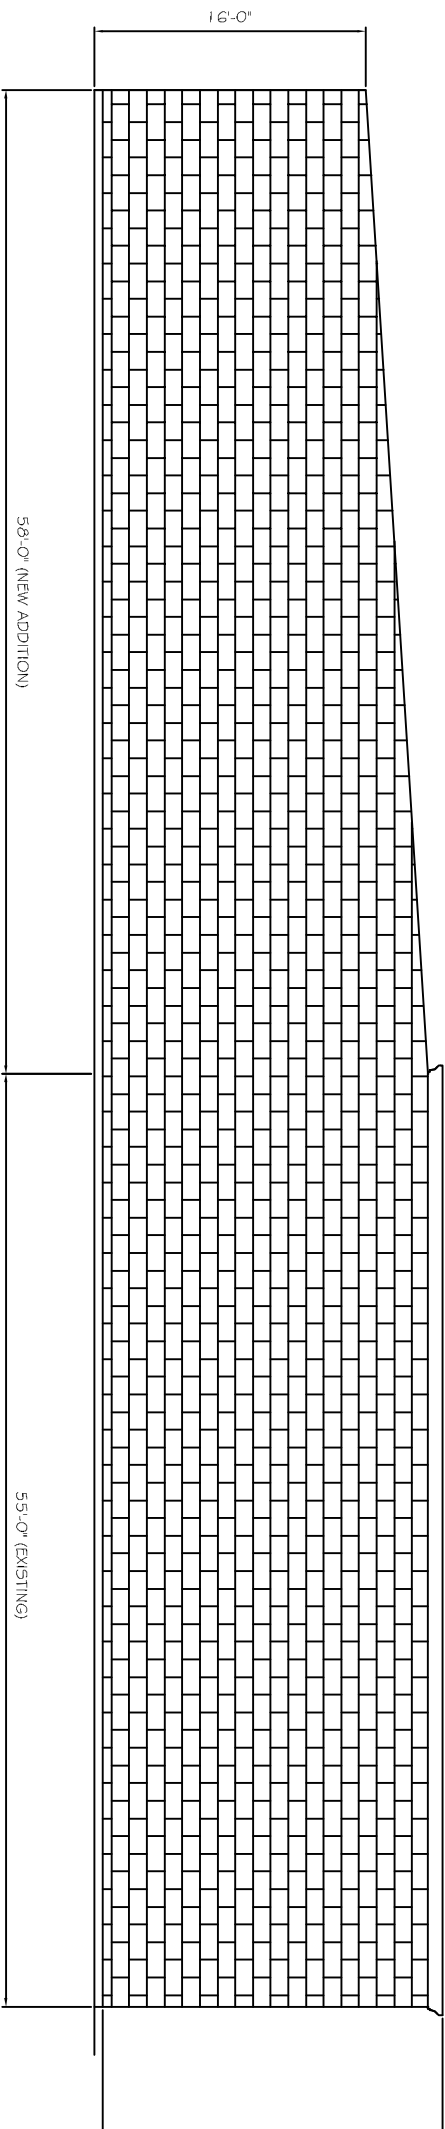

REAR SIDE ELEVATION

SCALE: 3/16"=1'-0"

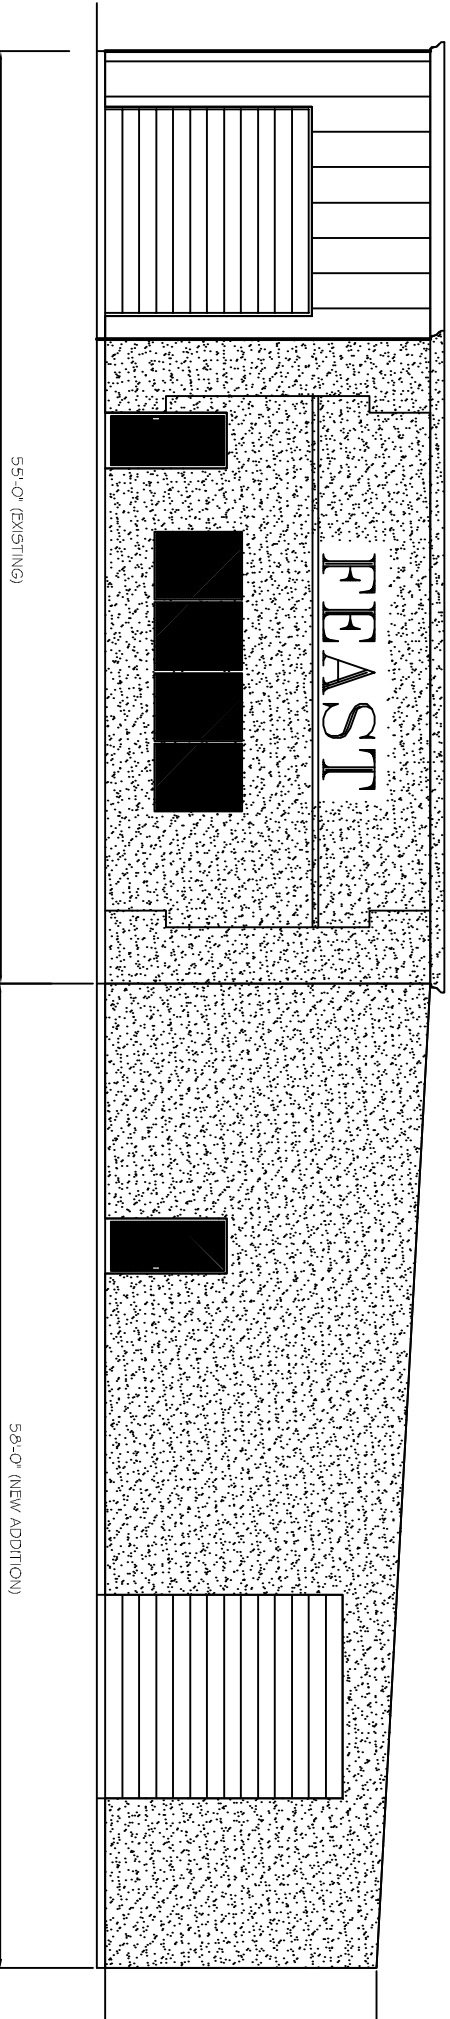

FRONT SIDE ELEVATION

SCALE: 3/16"=1'-0"

REV:

SCALE: AS NOTED

JOB#: 2140

DATE: 04-20-12

SHEET

A-3

OF