




REAR SIDE ELEVATION
SCALE: 3/16"=1'-0"

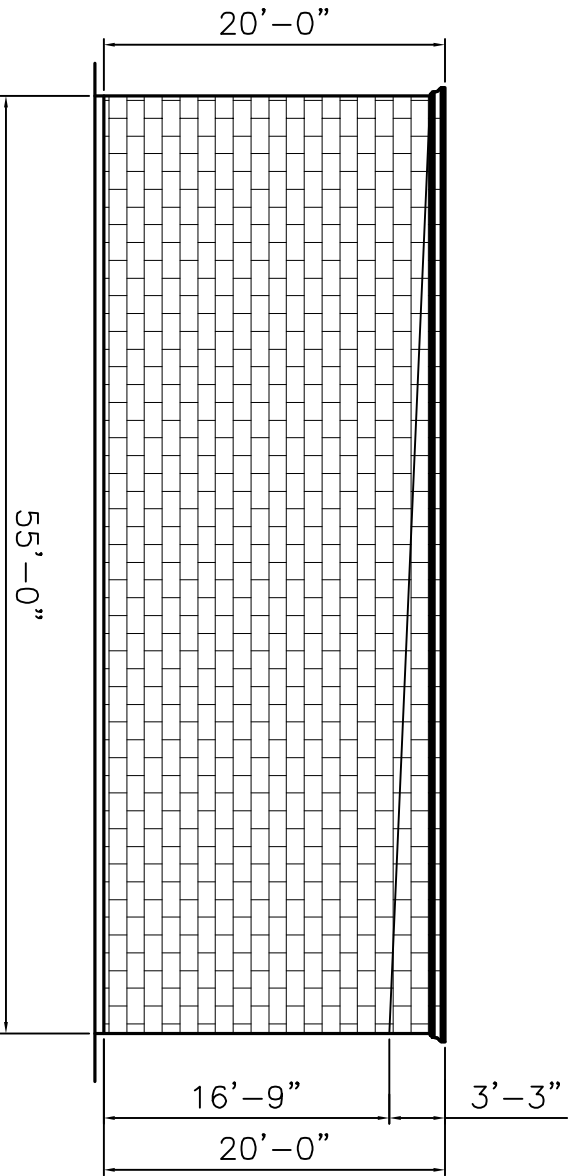


RIGHT SIDE ELEVATION
SCALE: 3/16"=1'-0"

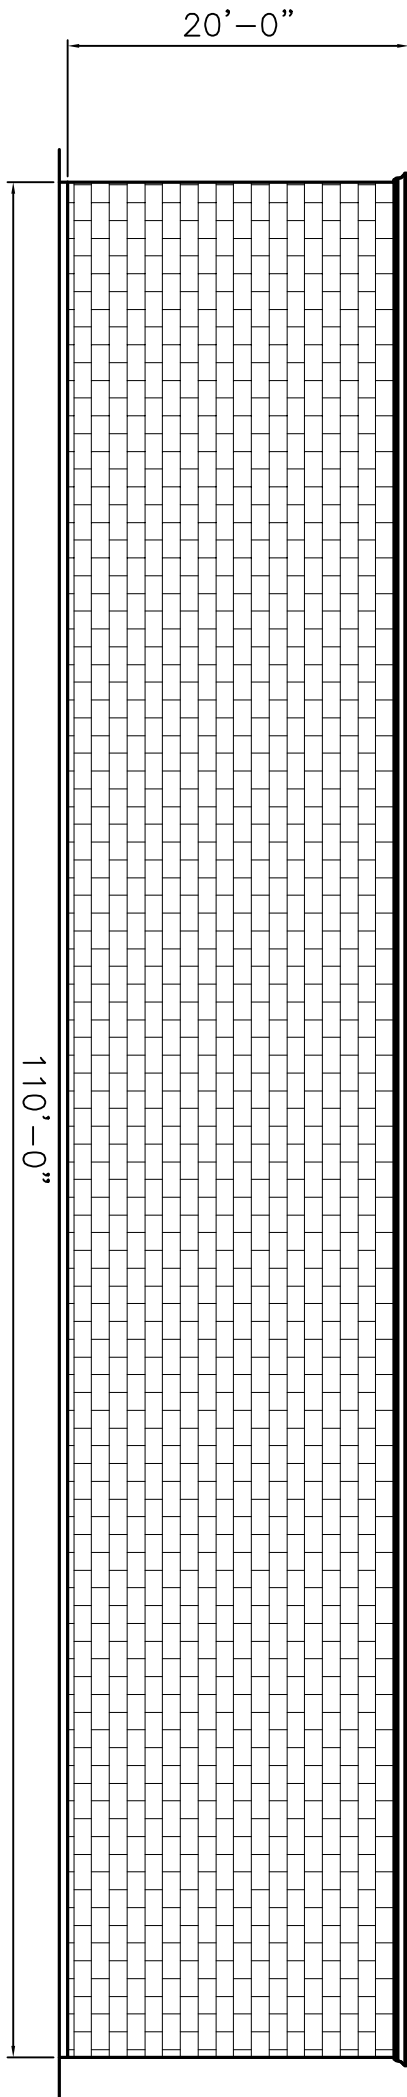

LEFT SIDE ELEVATION
SCALE: 3/16"=1'-0"

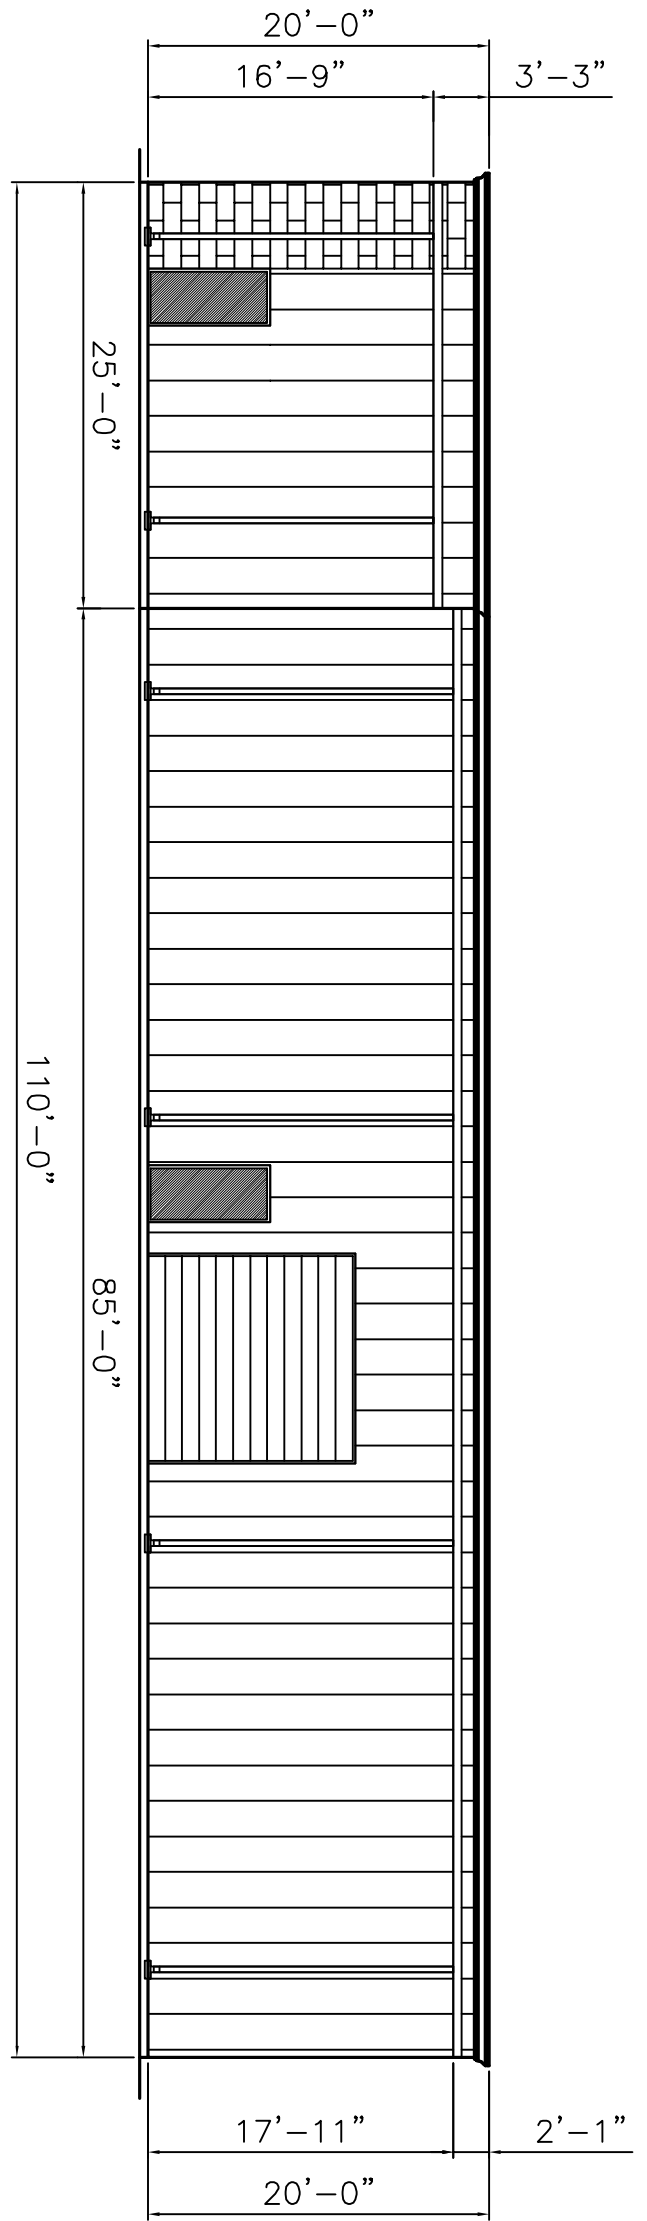

FRONT SIDE ELEVATION
SCALE: 3/16"=1'-0"

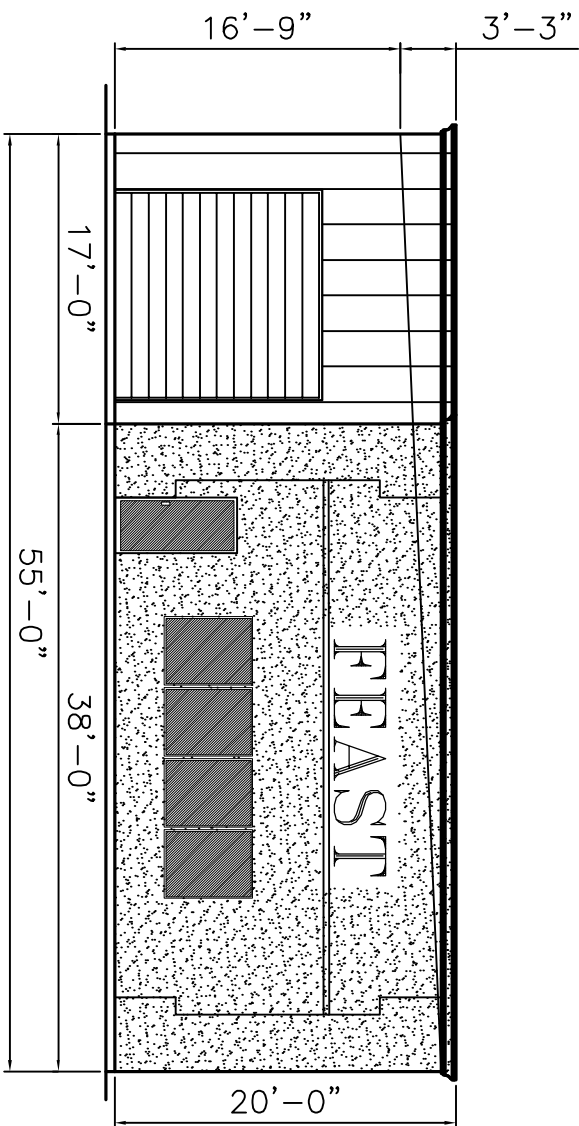

OF A-2 SHEET
SCALE: AS NOTED
JOB NO. 1731
DATE: 12-13-05

FEAST CATERING/ WAREHOUSE
DAMMON ENGINEERING. INC.
1095 FLORIDA AVENUE 985-649-5832 SLIDELL, LA. 70458
DAMMONENGINEERING.COM

ELEVATIONS
FEAST CATERING
TAOS STREET
SLIDELL, LOUISIANA