


75'

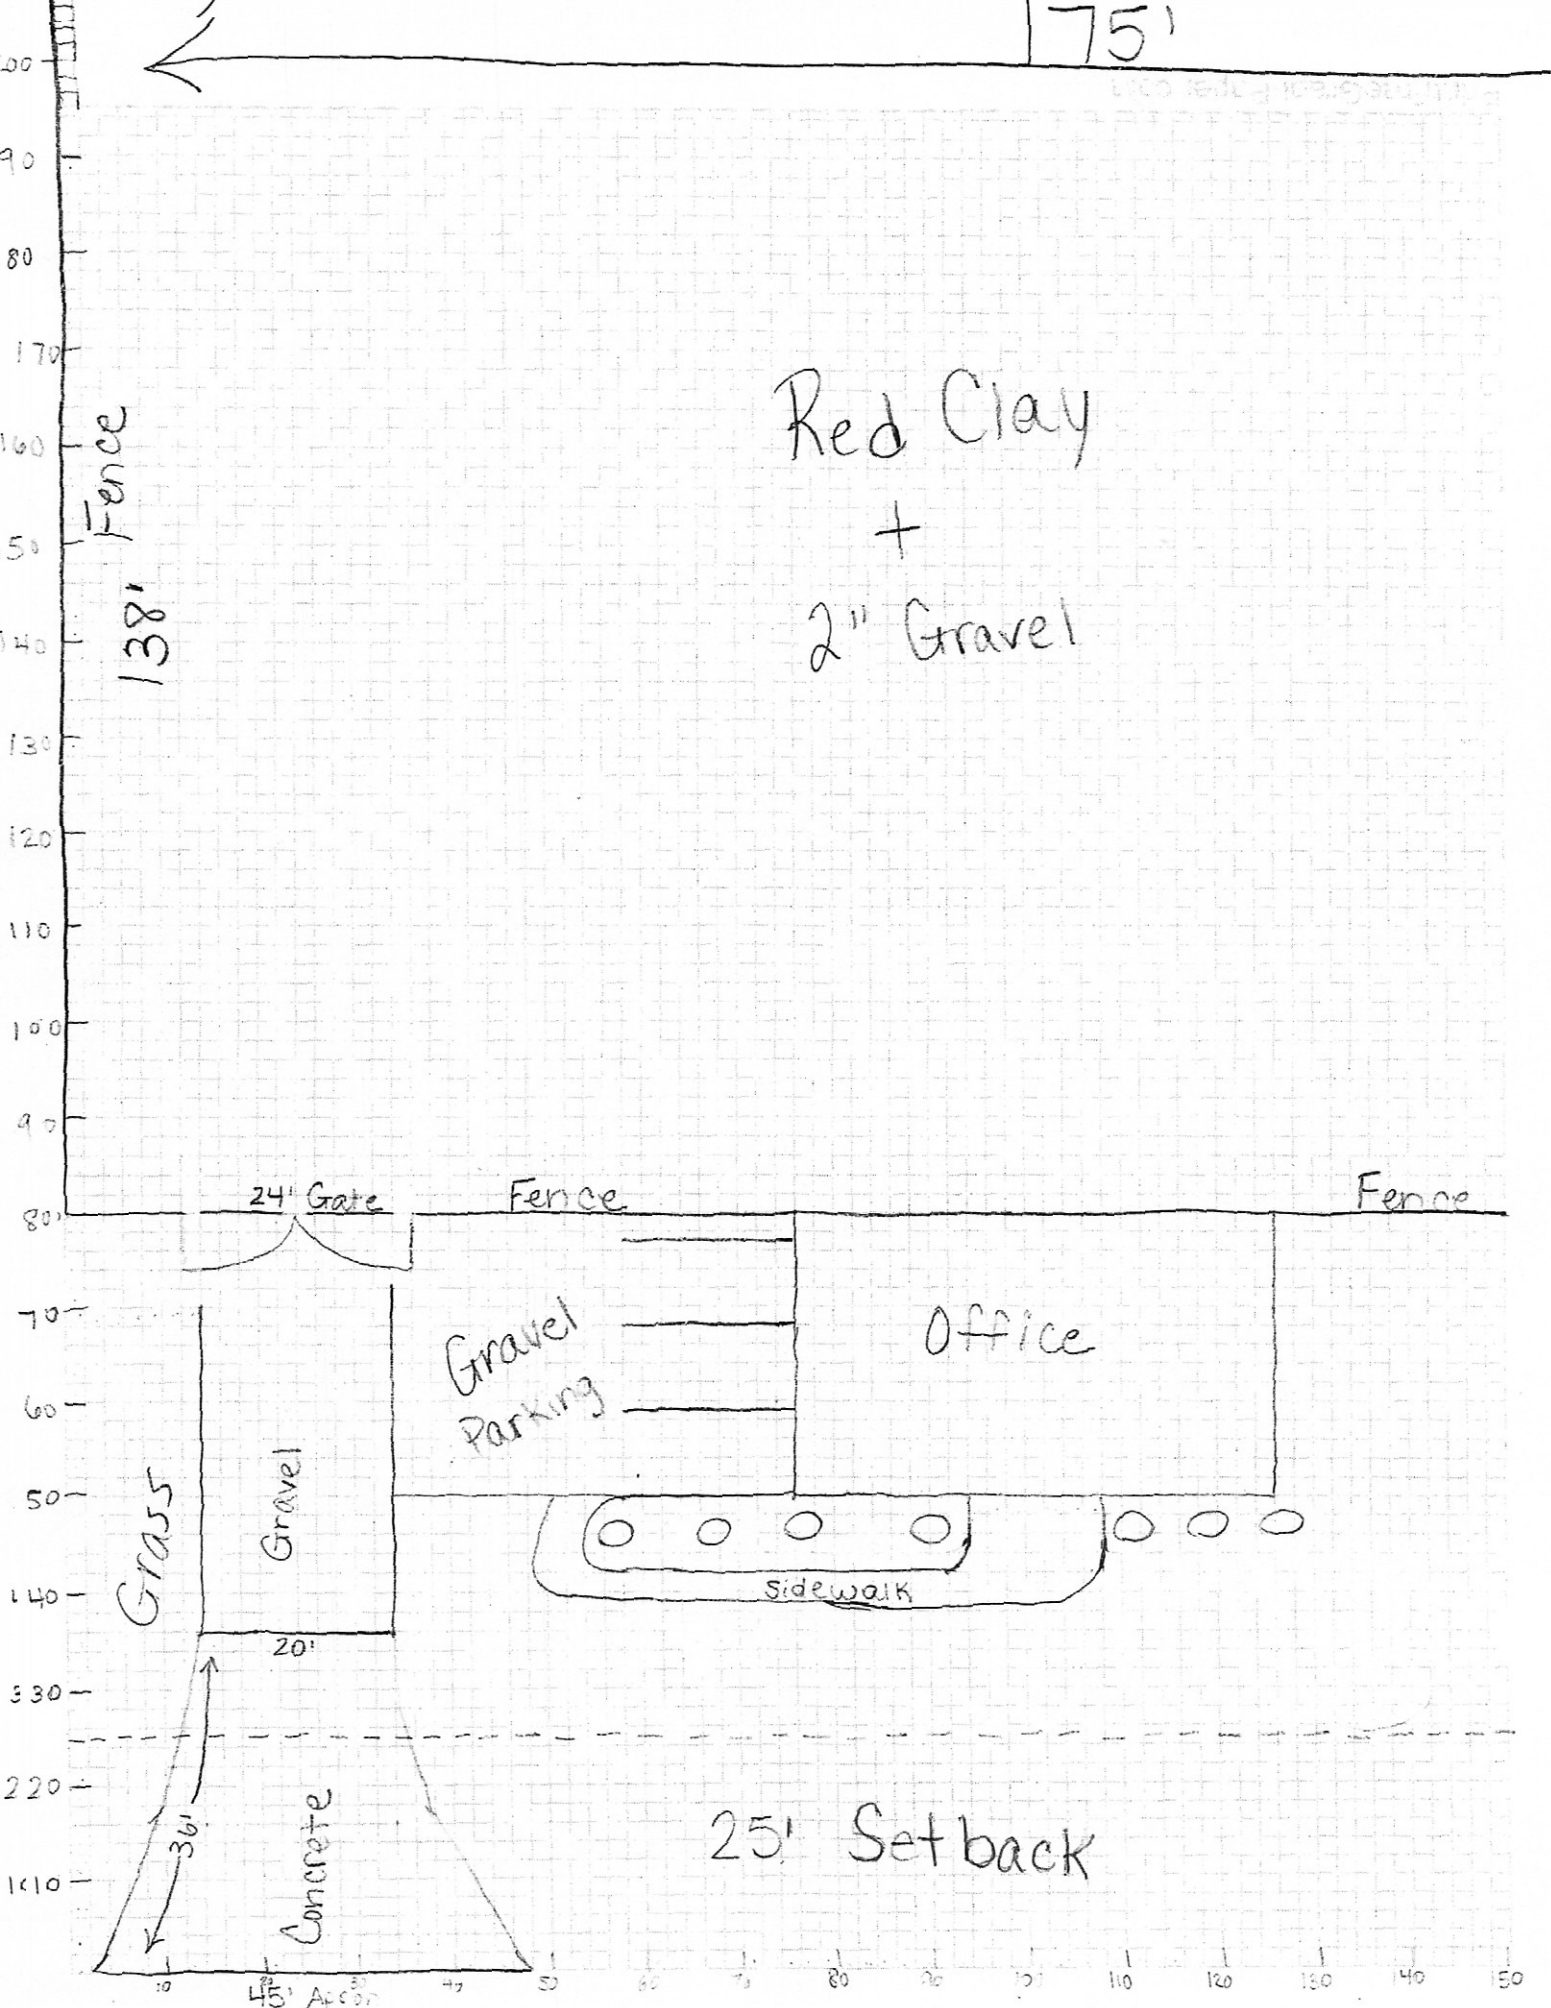

Red Clay
+
2" Gravel

Fence
138'

24' Gate

Fence

Fence

Gravel
Parking

Office

Grass

Gravel


Sidewalk

20'

25' Setback

Concrete

45' Area

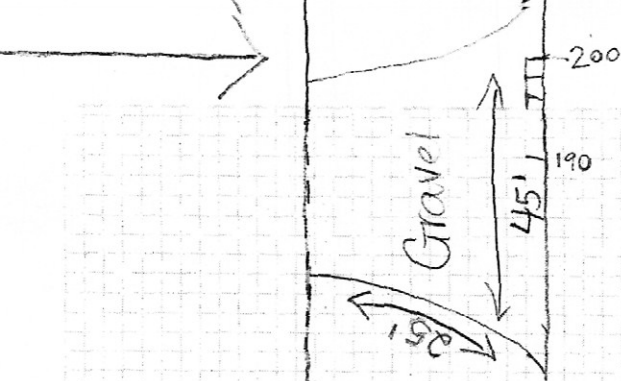

Fence
25' Setback

