


EDGE OF CONC.

2

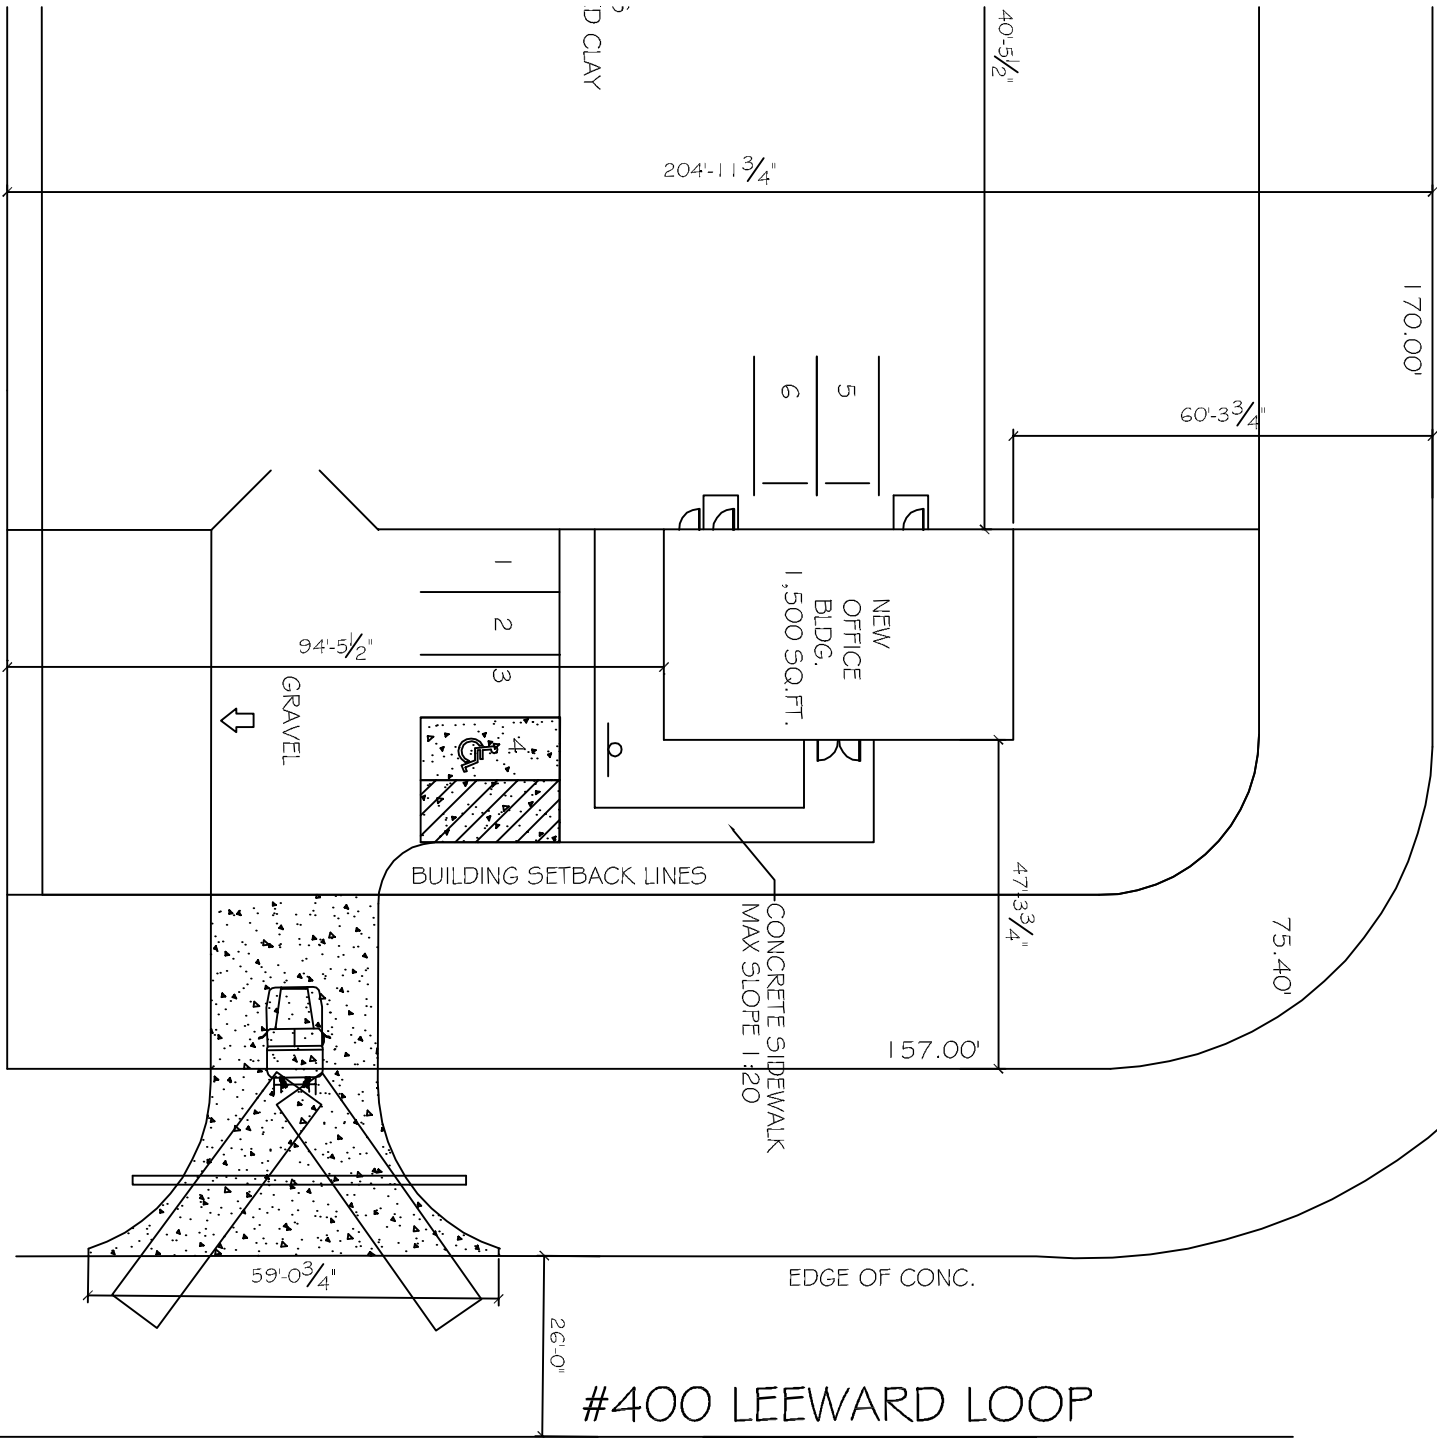


EXTERIOR LIGHTING
 THAT NO DIRECT LI
 INTENSITY OF SUCH
 THE ABUTTING PRO

SITE PLAN NC

- 1. ROOFING MATERI
- 2. SIDING MATERIAL
- 3. UTILITIES: ALL UT

OFFICEWARE

1 SPACE PER EACH 70
 400 SQ. FT. OF OFFIC
 CUSTOMERS OR SALE
 1,500 SQ. FT. BUILDI
 WAREHOUSE = 2 PAR
 1,500 SQ. FT. OF SA
 TOTAL PARKING PROV

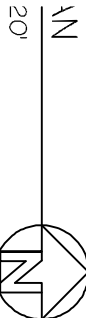

AN

20'