

DAMMON
ENGINEERING, INC.

CHIEF ENGINEER
EMMETT
DAMMON, P.E.
CHIEF ARCHITECT
ROBERT
WILTSE

554 OLD SPANISH TRAIL
SUDELL, LA. 70458
OFFICE: 985-643-5832
FAX: 985-641-5950

WEBSITE:
WWW.DAMMONENGINEERING.COM
EMAIL:
DAMMONENG@BELLSOUTH.NET

ARCHITECTURE
ENGINEERING
STUDIES
PLANNING
INVESTIGATION
EXPERT WITNESS

NEWMAN
TRANSPORT LLC.
6336
OLD MILITARY RD.
PEARL RIVER LA.

SECTION
AND
ELEVATIONS

REV:

SCALE: AS NOTED

JOB#: 2124


DATE: 10-19-11

SHEET 4


A-2

OF 4


FRONT VIEW
SCALE: 1/4"=1'

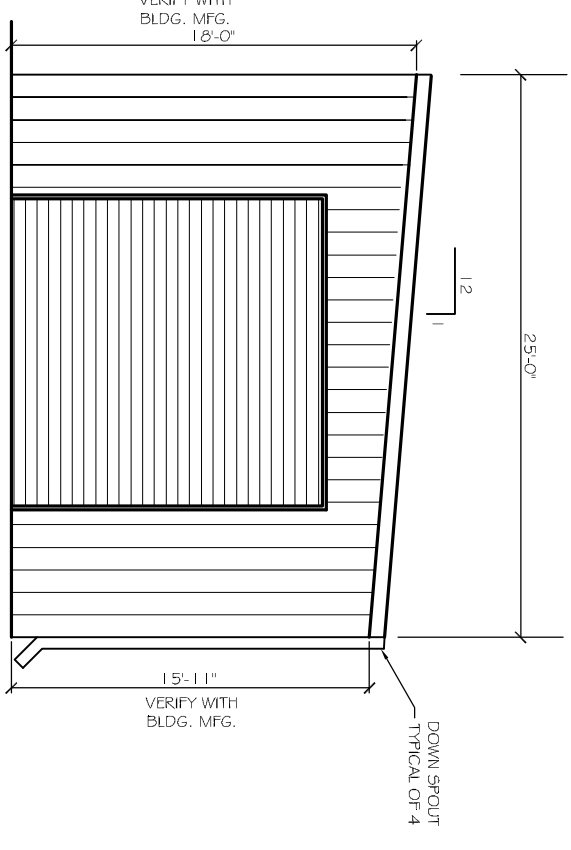

SECTION
SCALE: 1/4"=1'

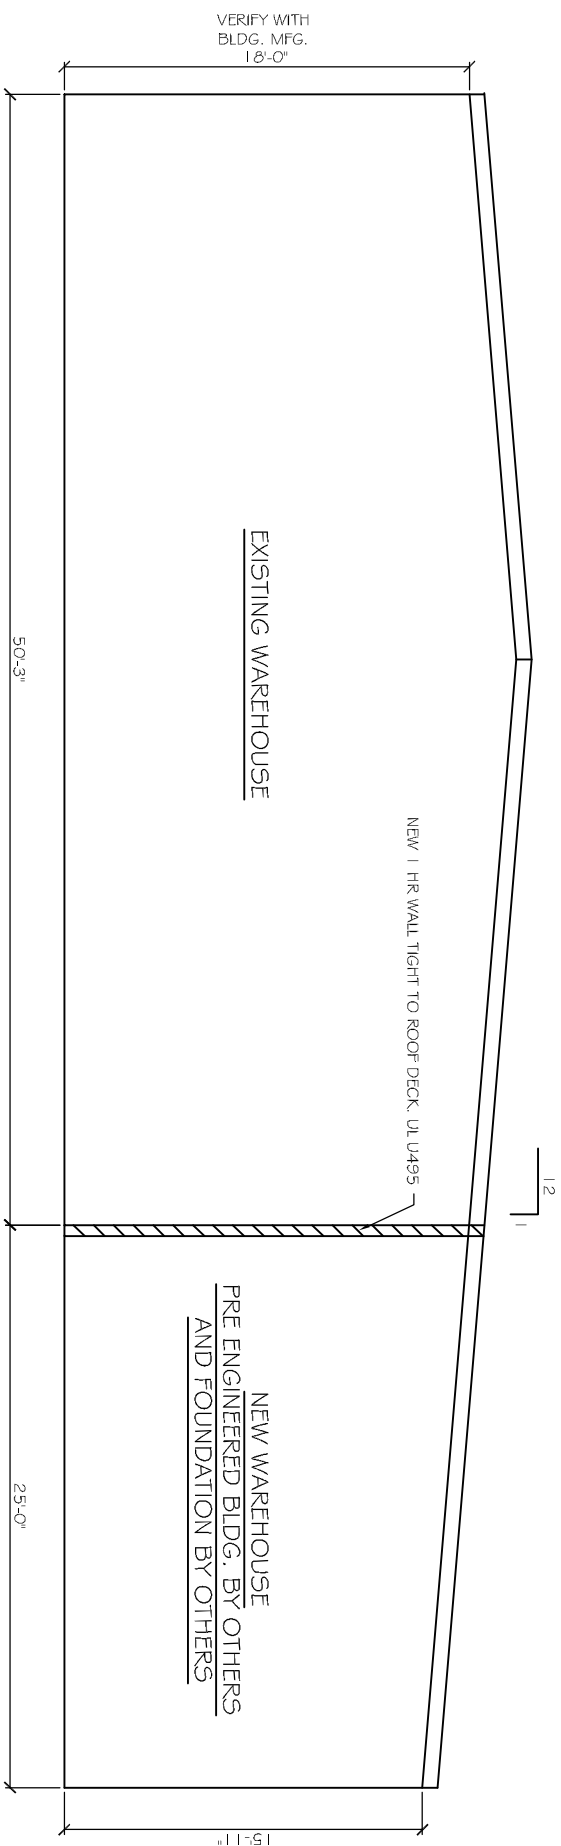

SIDEVIEW
SCALE: 1/4"=1'

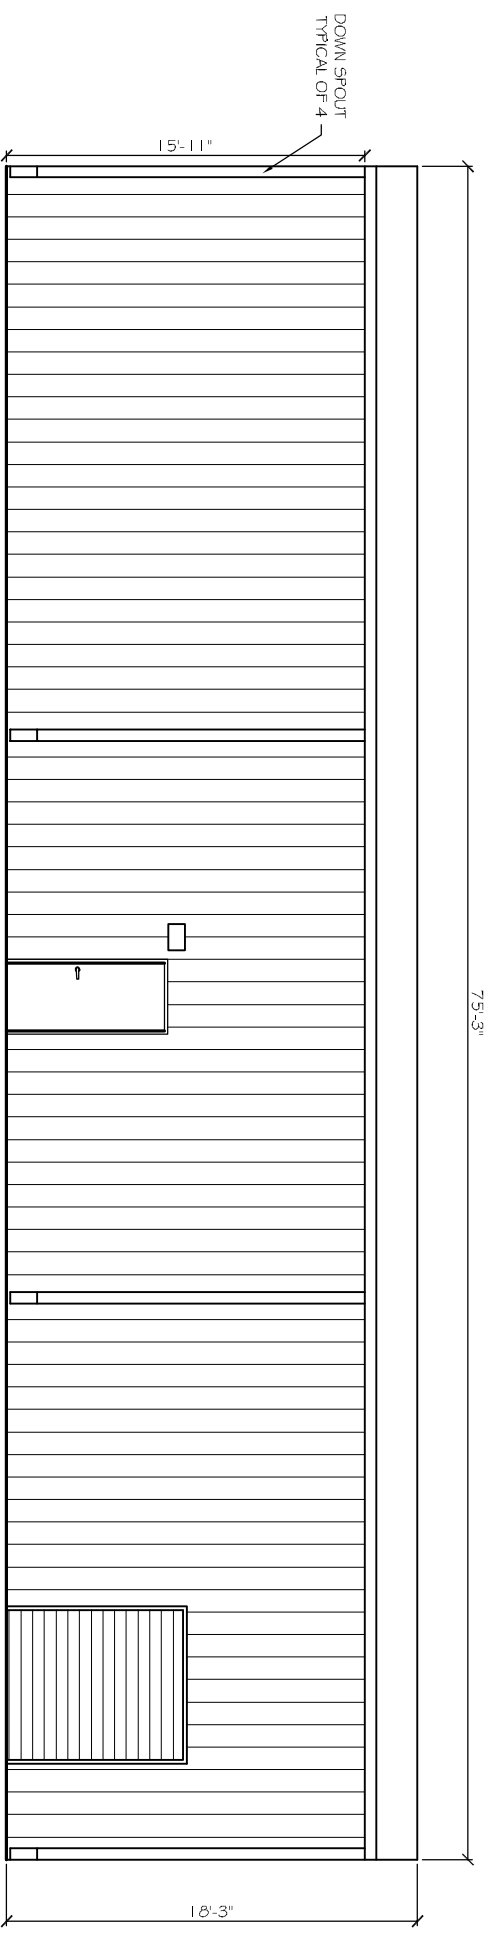

REAR VIEW
SCALE: 1/4"=1'

