



8"X10X10'
 DUMPSTER PAD ENCLOSED
 WITH 6' WOOD FENCE/GATE
 SEE WOODEN FENCE DETAIL

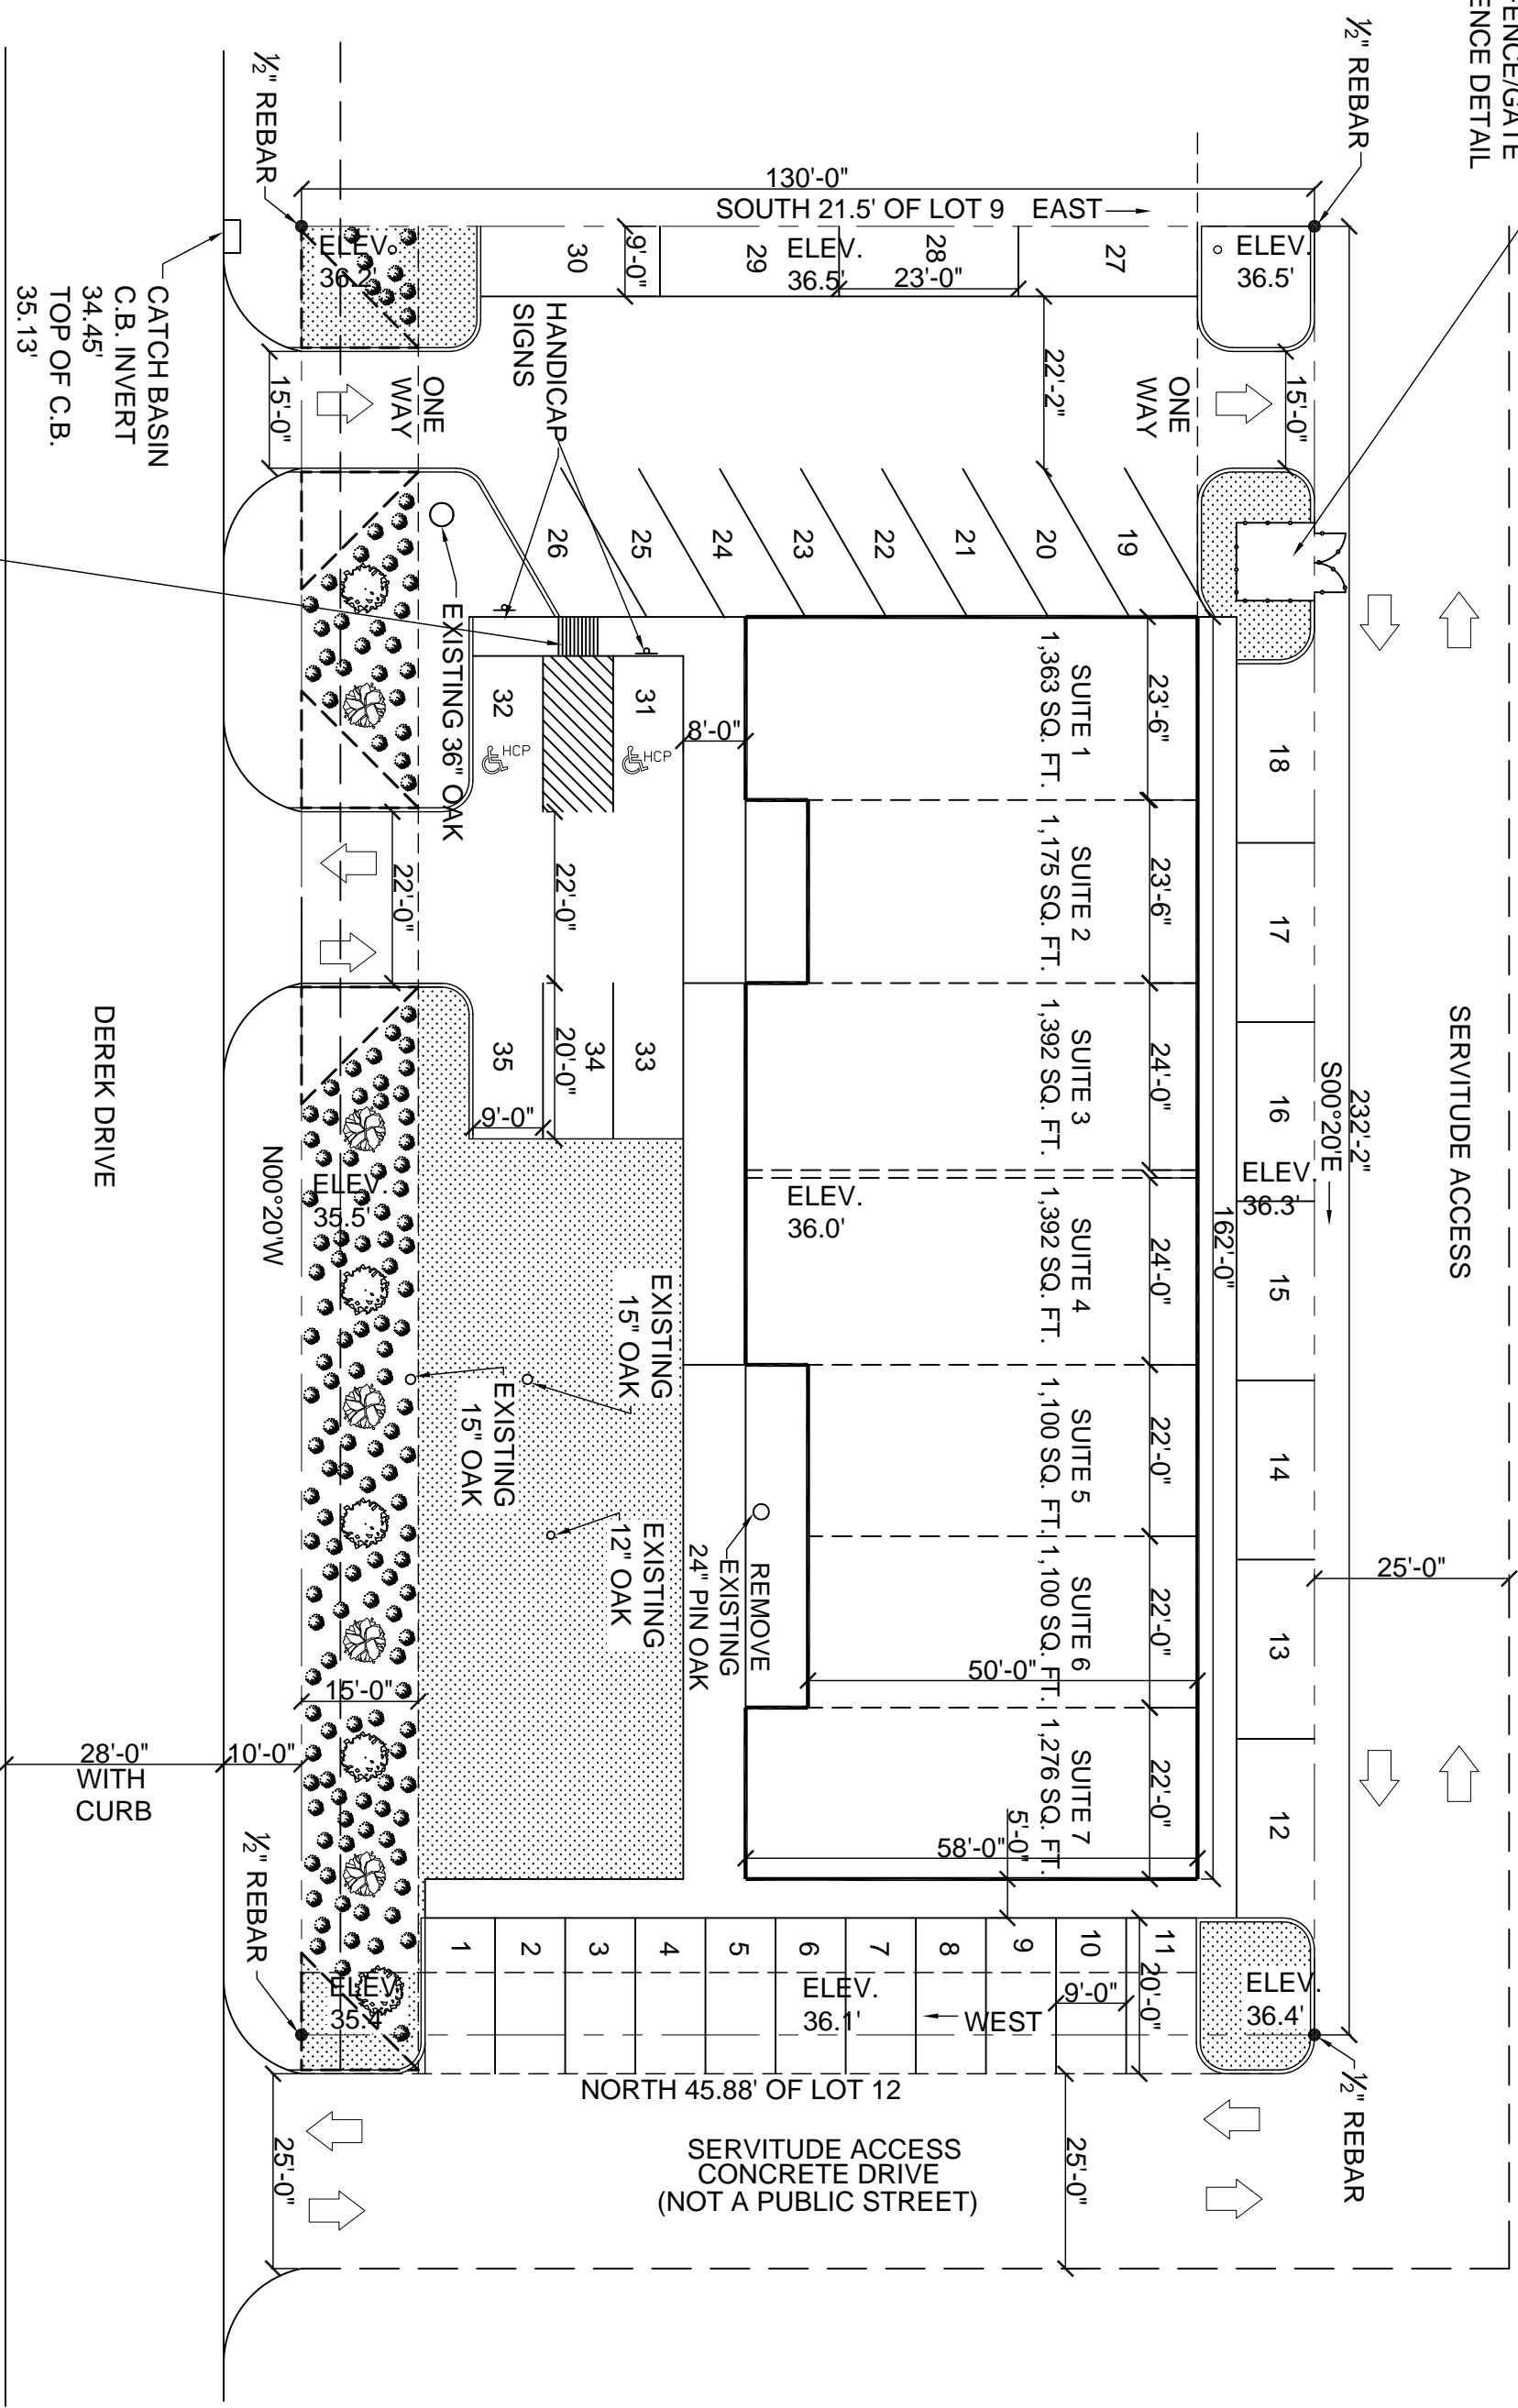

"DETECTABLE WARNING" ON RAMP
 CUT 1/4" DEEP GROOVES @ 2" TO
 3" O.C. SCORED INTO CONCRETE
 AND PAINTED (TYP OF ALL RAMP
 LEADING TO VEHICULAR AREAS
 (MAX SLOPE 1:12 (TYP OF 1)

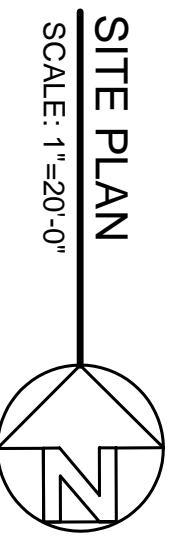

WITHOUT COVERED PORCHES = 8,856 SQ. FT.
 WITH COVERED PORCHES = 9,788 SQ. FT.
 REQUIRED PARKING = 35 SPACES
 PROVIDED PARKING = 35 SPACES