


# AMBER STREET

STREET PLANTING AREA: 30'-0"

NO ACCESS RESTRICTION

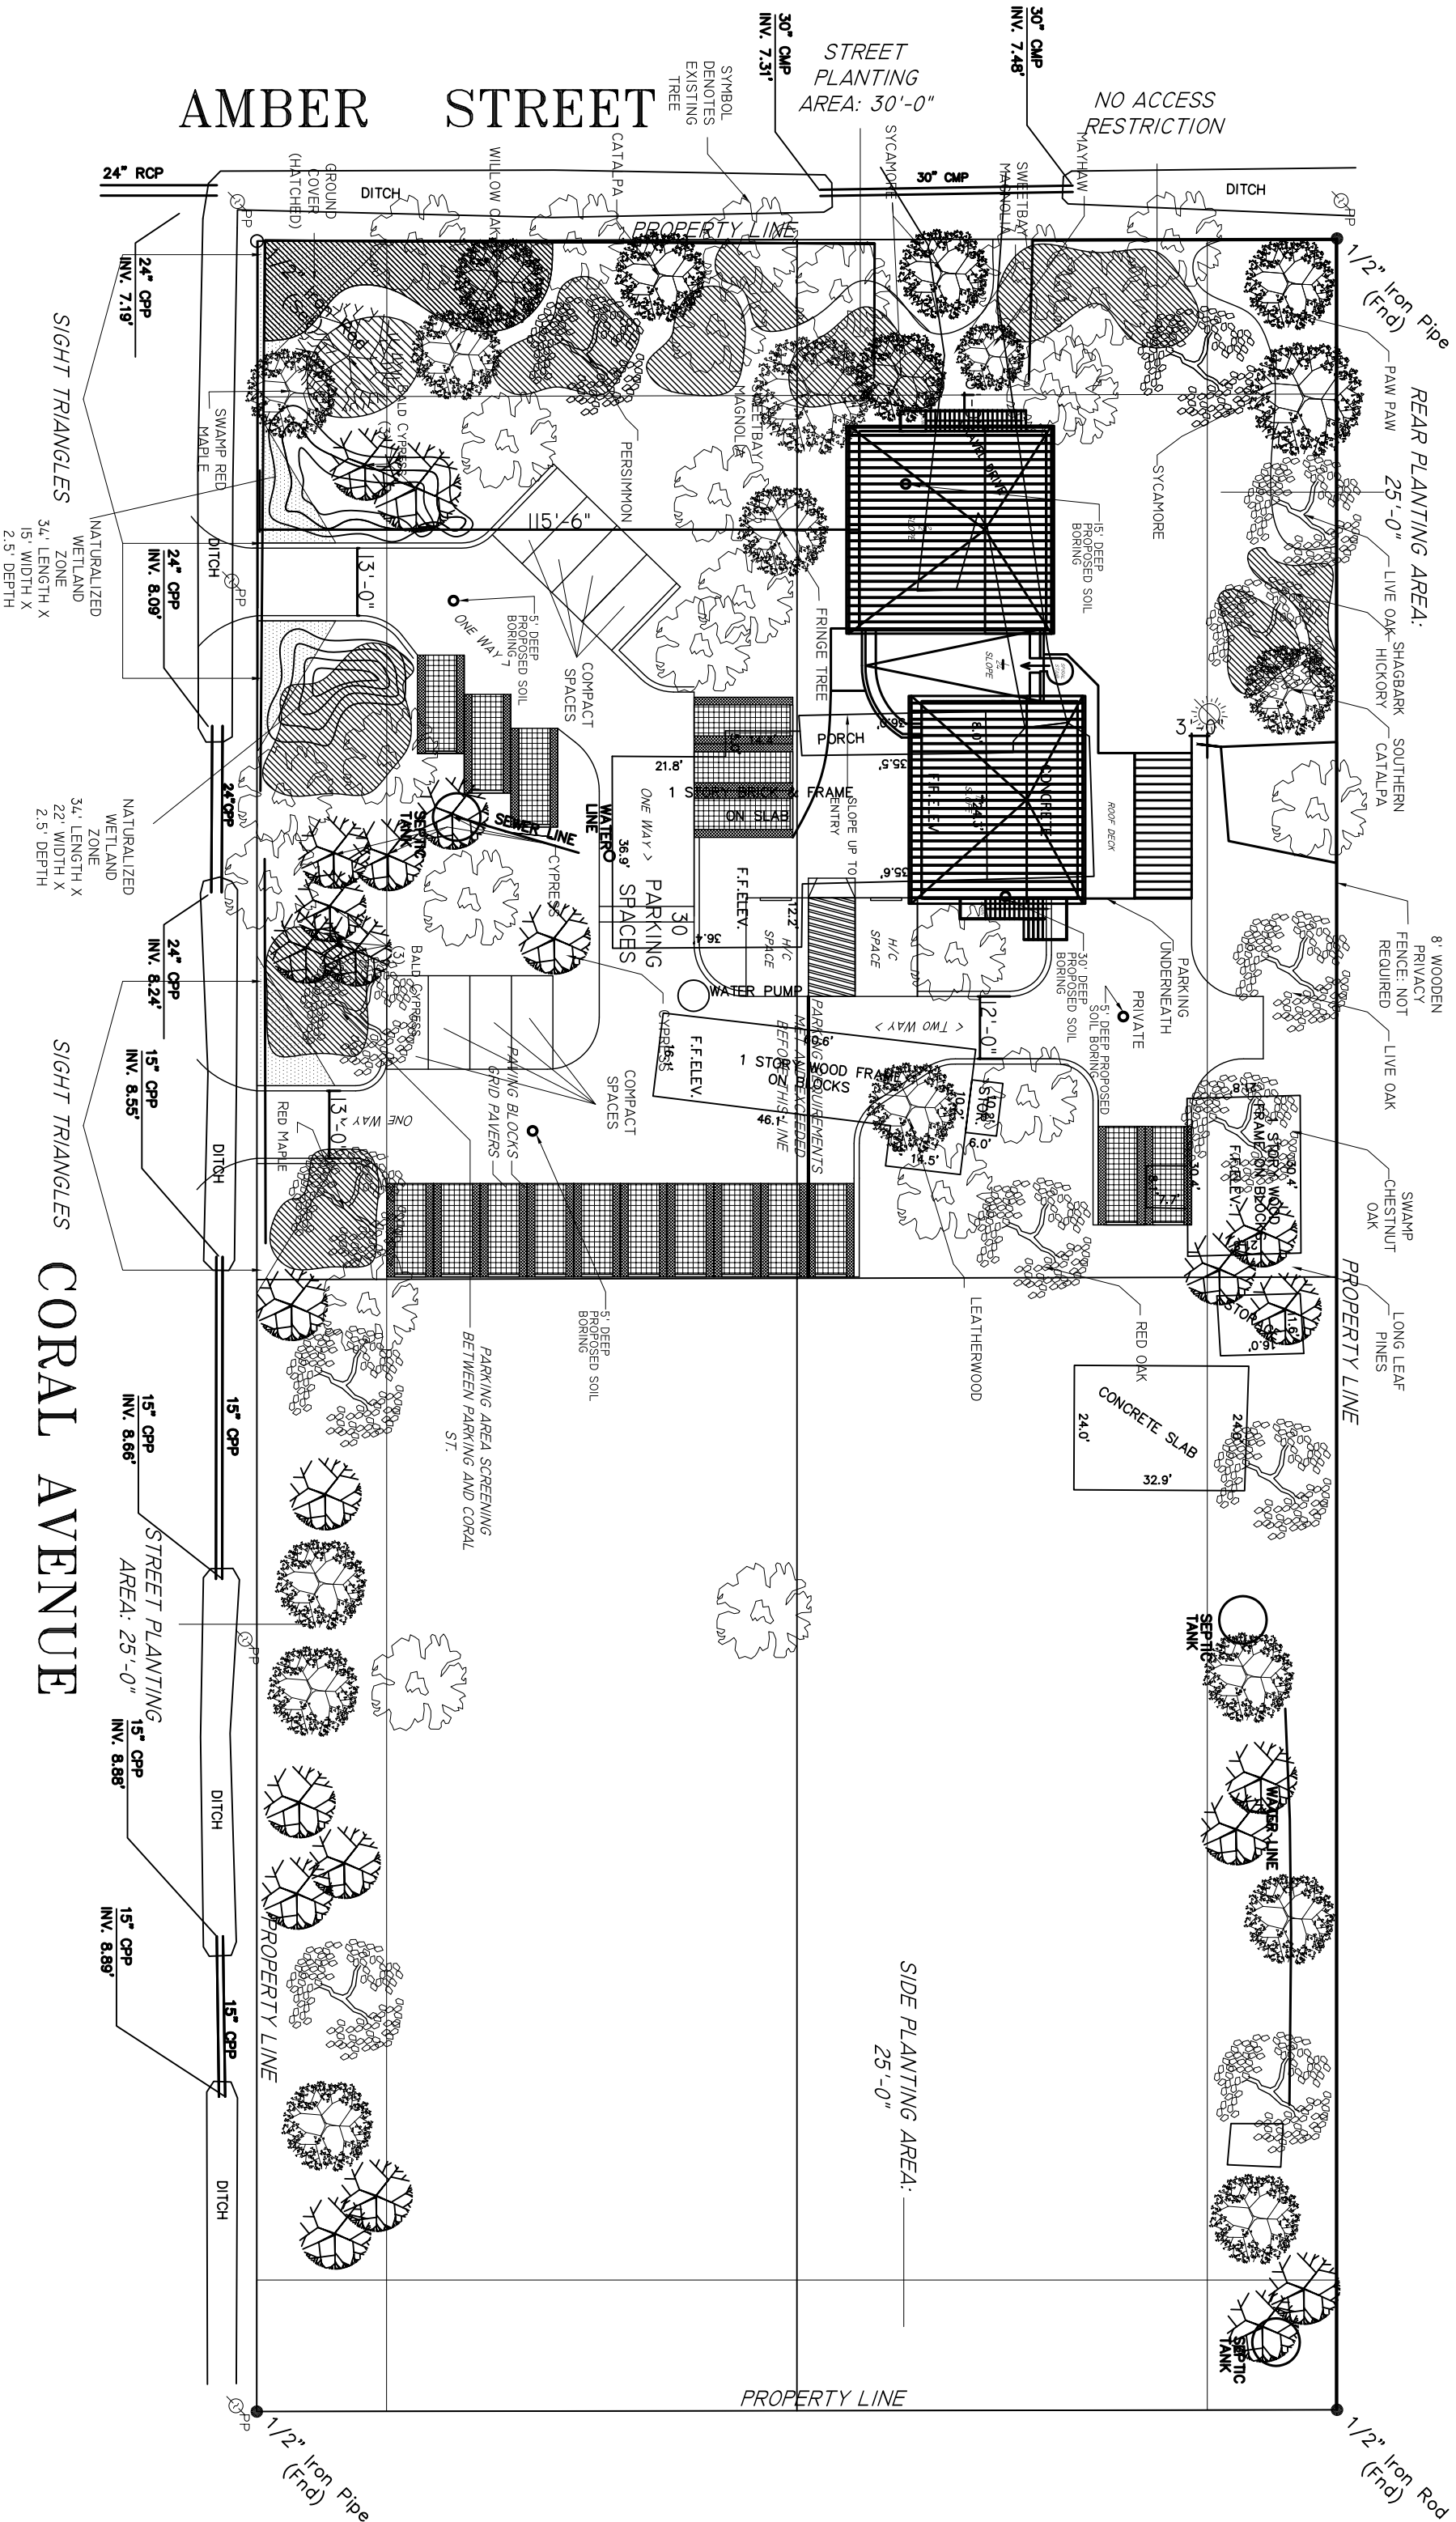

REAR PLANTING AREA: 25'-0"

SIDE PLANTING AREA: 25'-0"

# CORAL AVENUE

SIGHT TRIANGLES  
34' LENGTH X  
15' WIDTH X  
2.5' DEPTH

NATURALIZED WETLAND  
34' LENGTH X  
22' WIDTH X  
2.5' DEPTH

SIGHT TRIANGLES  
34' LENGTH X  
15' WIDTH X  
2.5' DEPTH

- 24" RCP
- 24" CWP INV. 7.19'
- 24" CWP INV. 8.09'
- 24" CWP INV. 8.24'
- 15" CWP INV. 8.55'
- 15" CWP INV. 8.66'
- 15" CWP INV. 8.88'
- 15" CWP INV. 8.89'

1/2" Iron Pipe (End)

1/2" Iron Rod (End)