


REAR 3/32"



LEFT SIDE 1/8"




SECOND ST. 1/8"

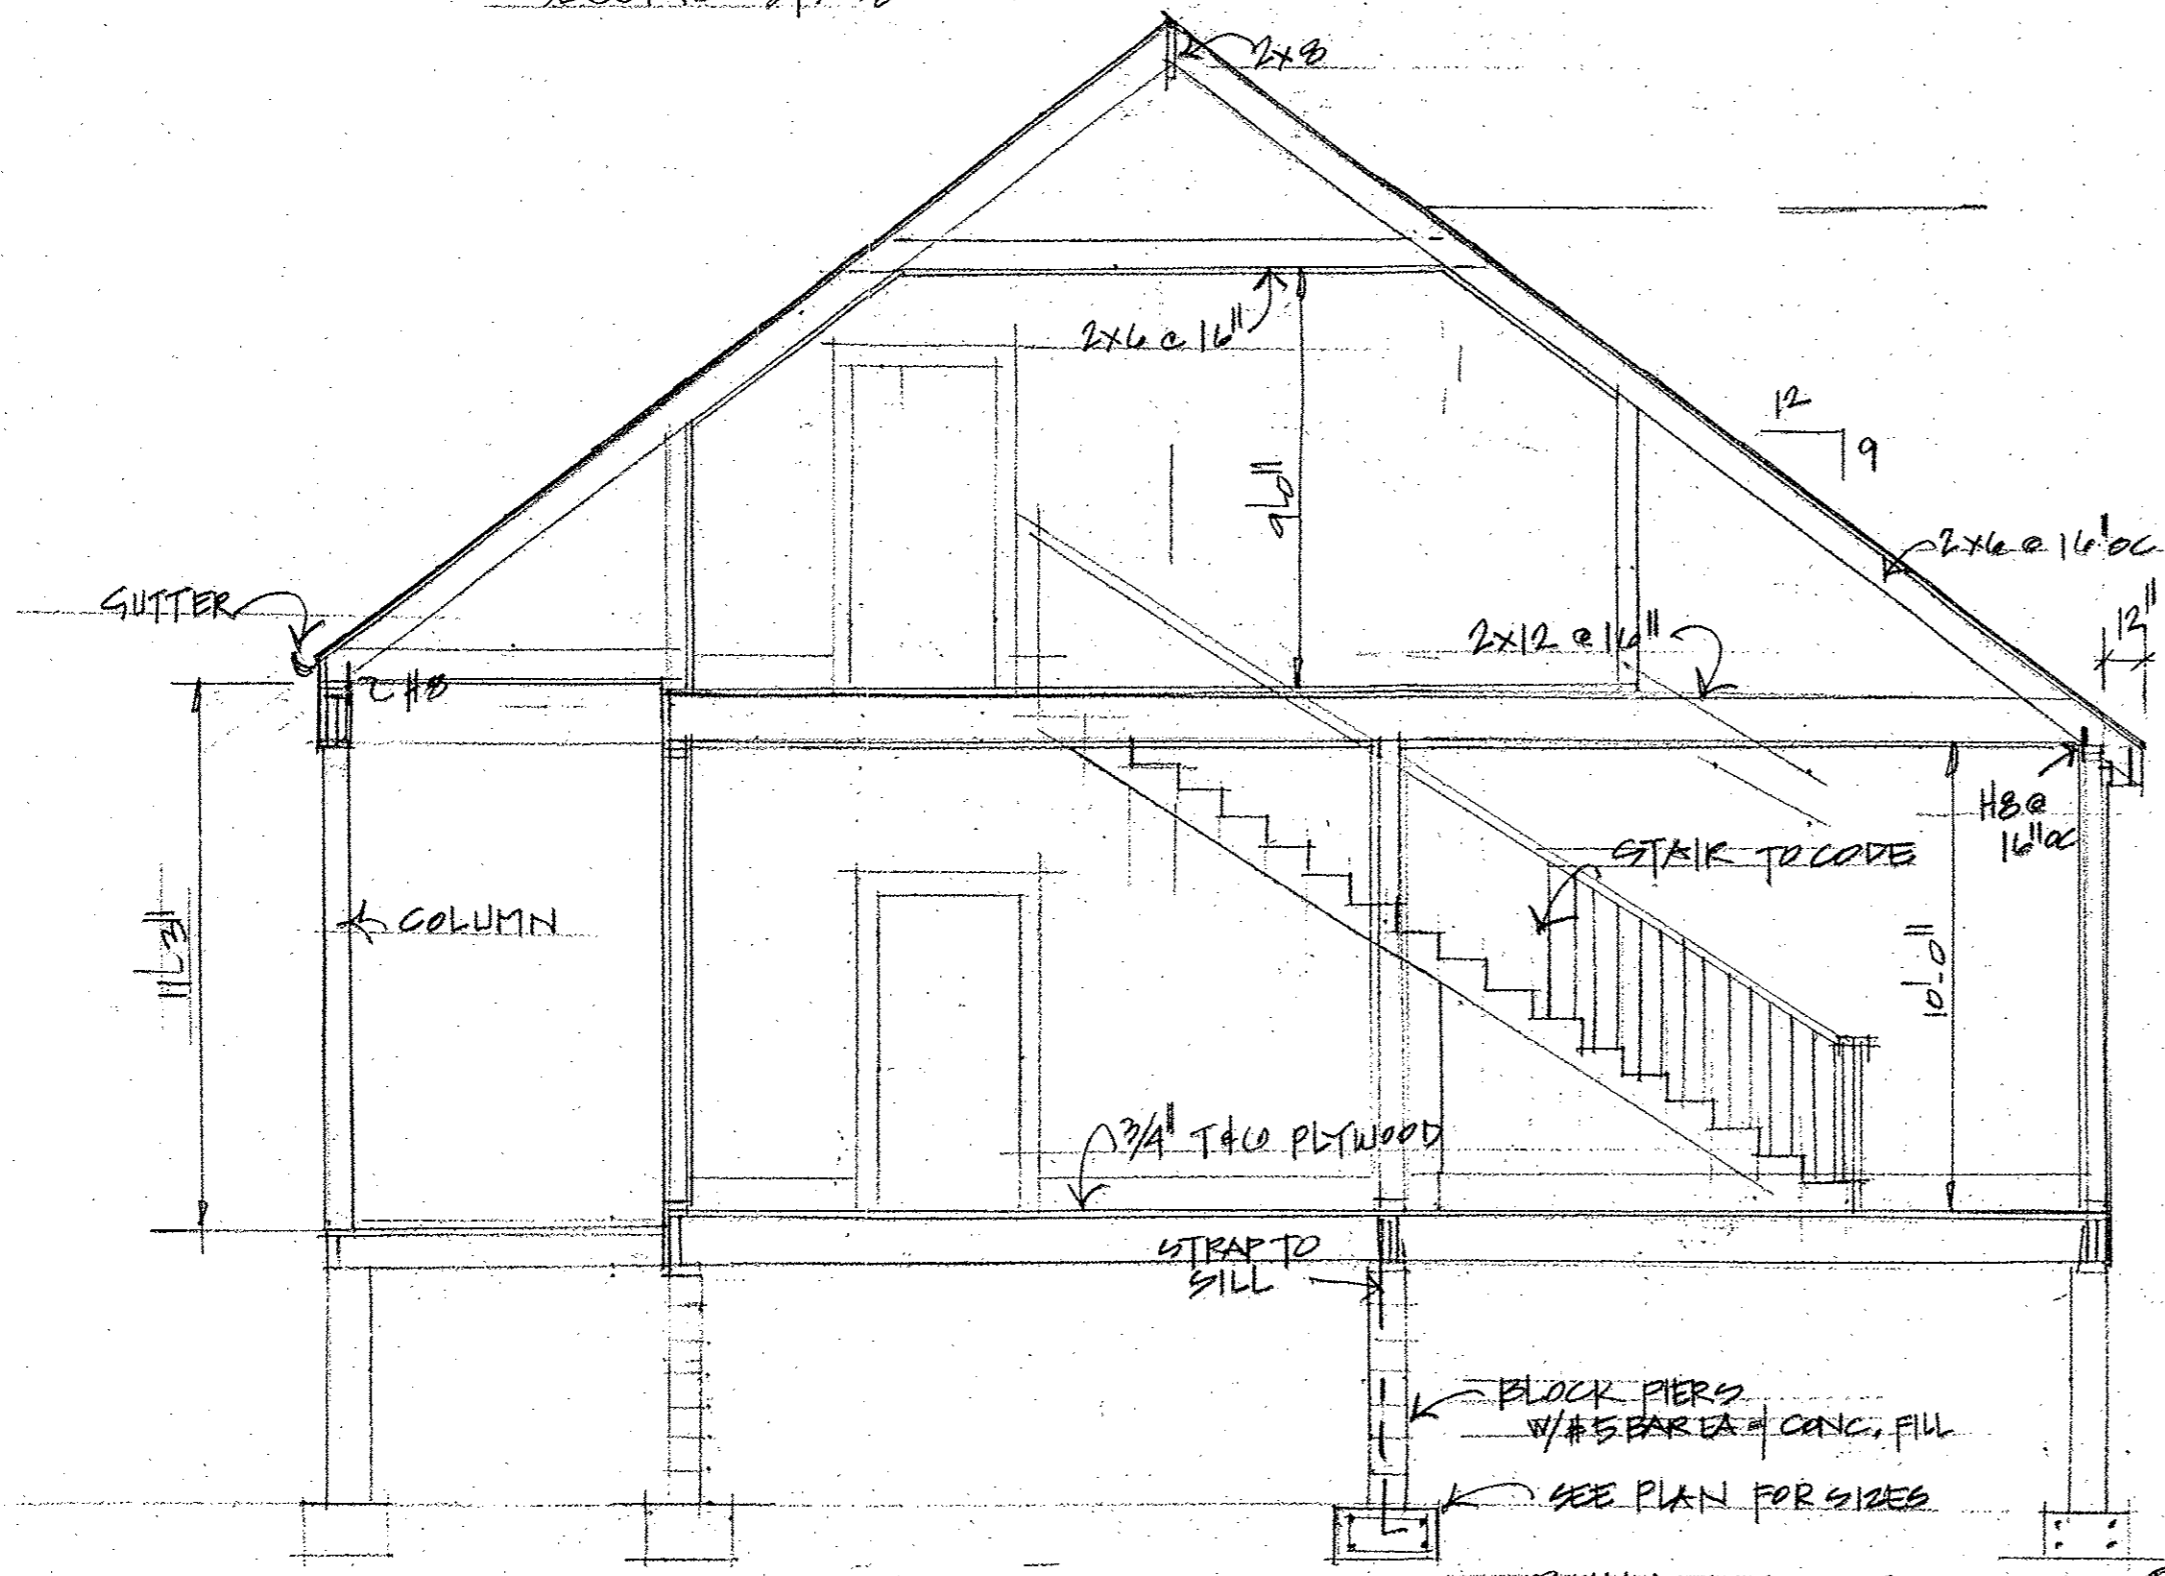

BUILDING SECTION: 1/4" = 1'-0"



ROBERT ST.

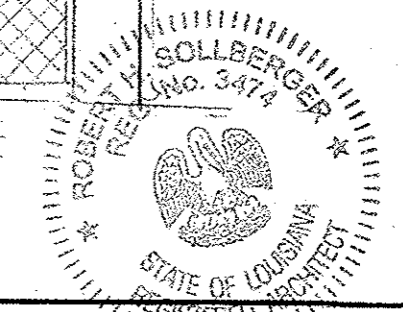

OFFICE BUILDING		
ROBERT @ 2ND ST., SLIDELL		
SCALE:	APPROVED BY:	DRAWN BY:
DATE:	ROBERT SOLLBERGER ARCHITECT	
150 CHAMPALE DR. SLIDELL LA 70460		DRAWING NUMBER:
ELEVATIONS		