




FILE NAME: A:\Projects\2023\2023-05-15\2023-05-15.dwg PLOT DATE & TIME: Tuesday, March 15, 2023 10:01:15

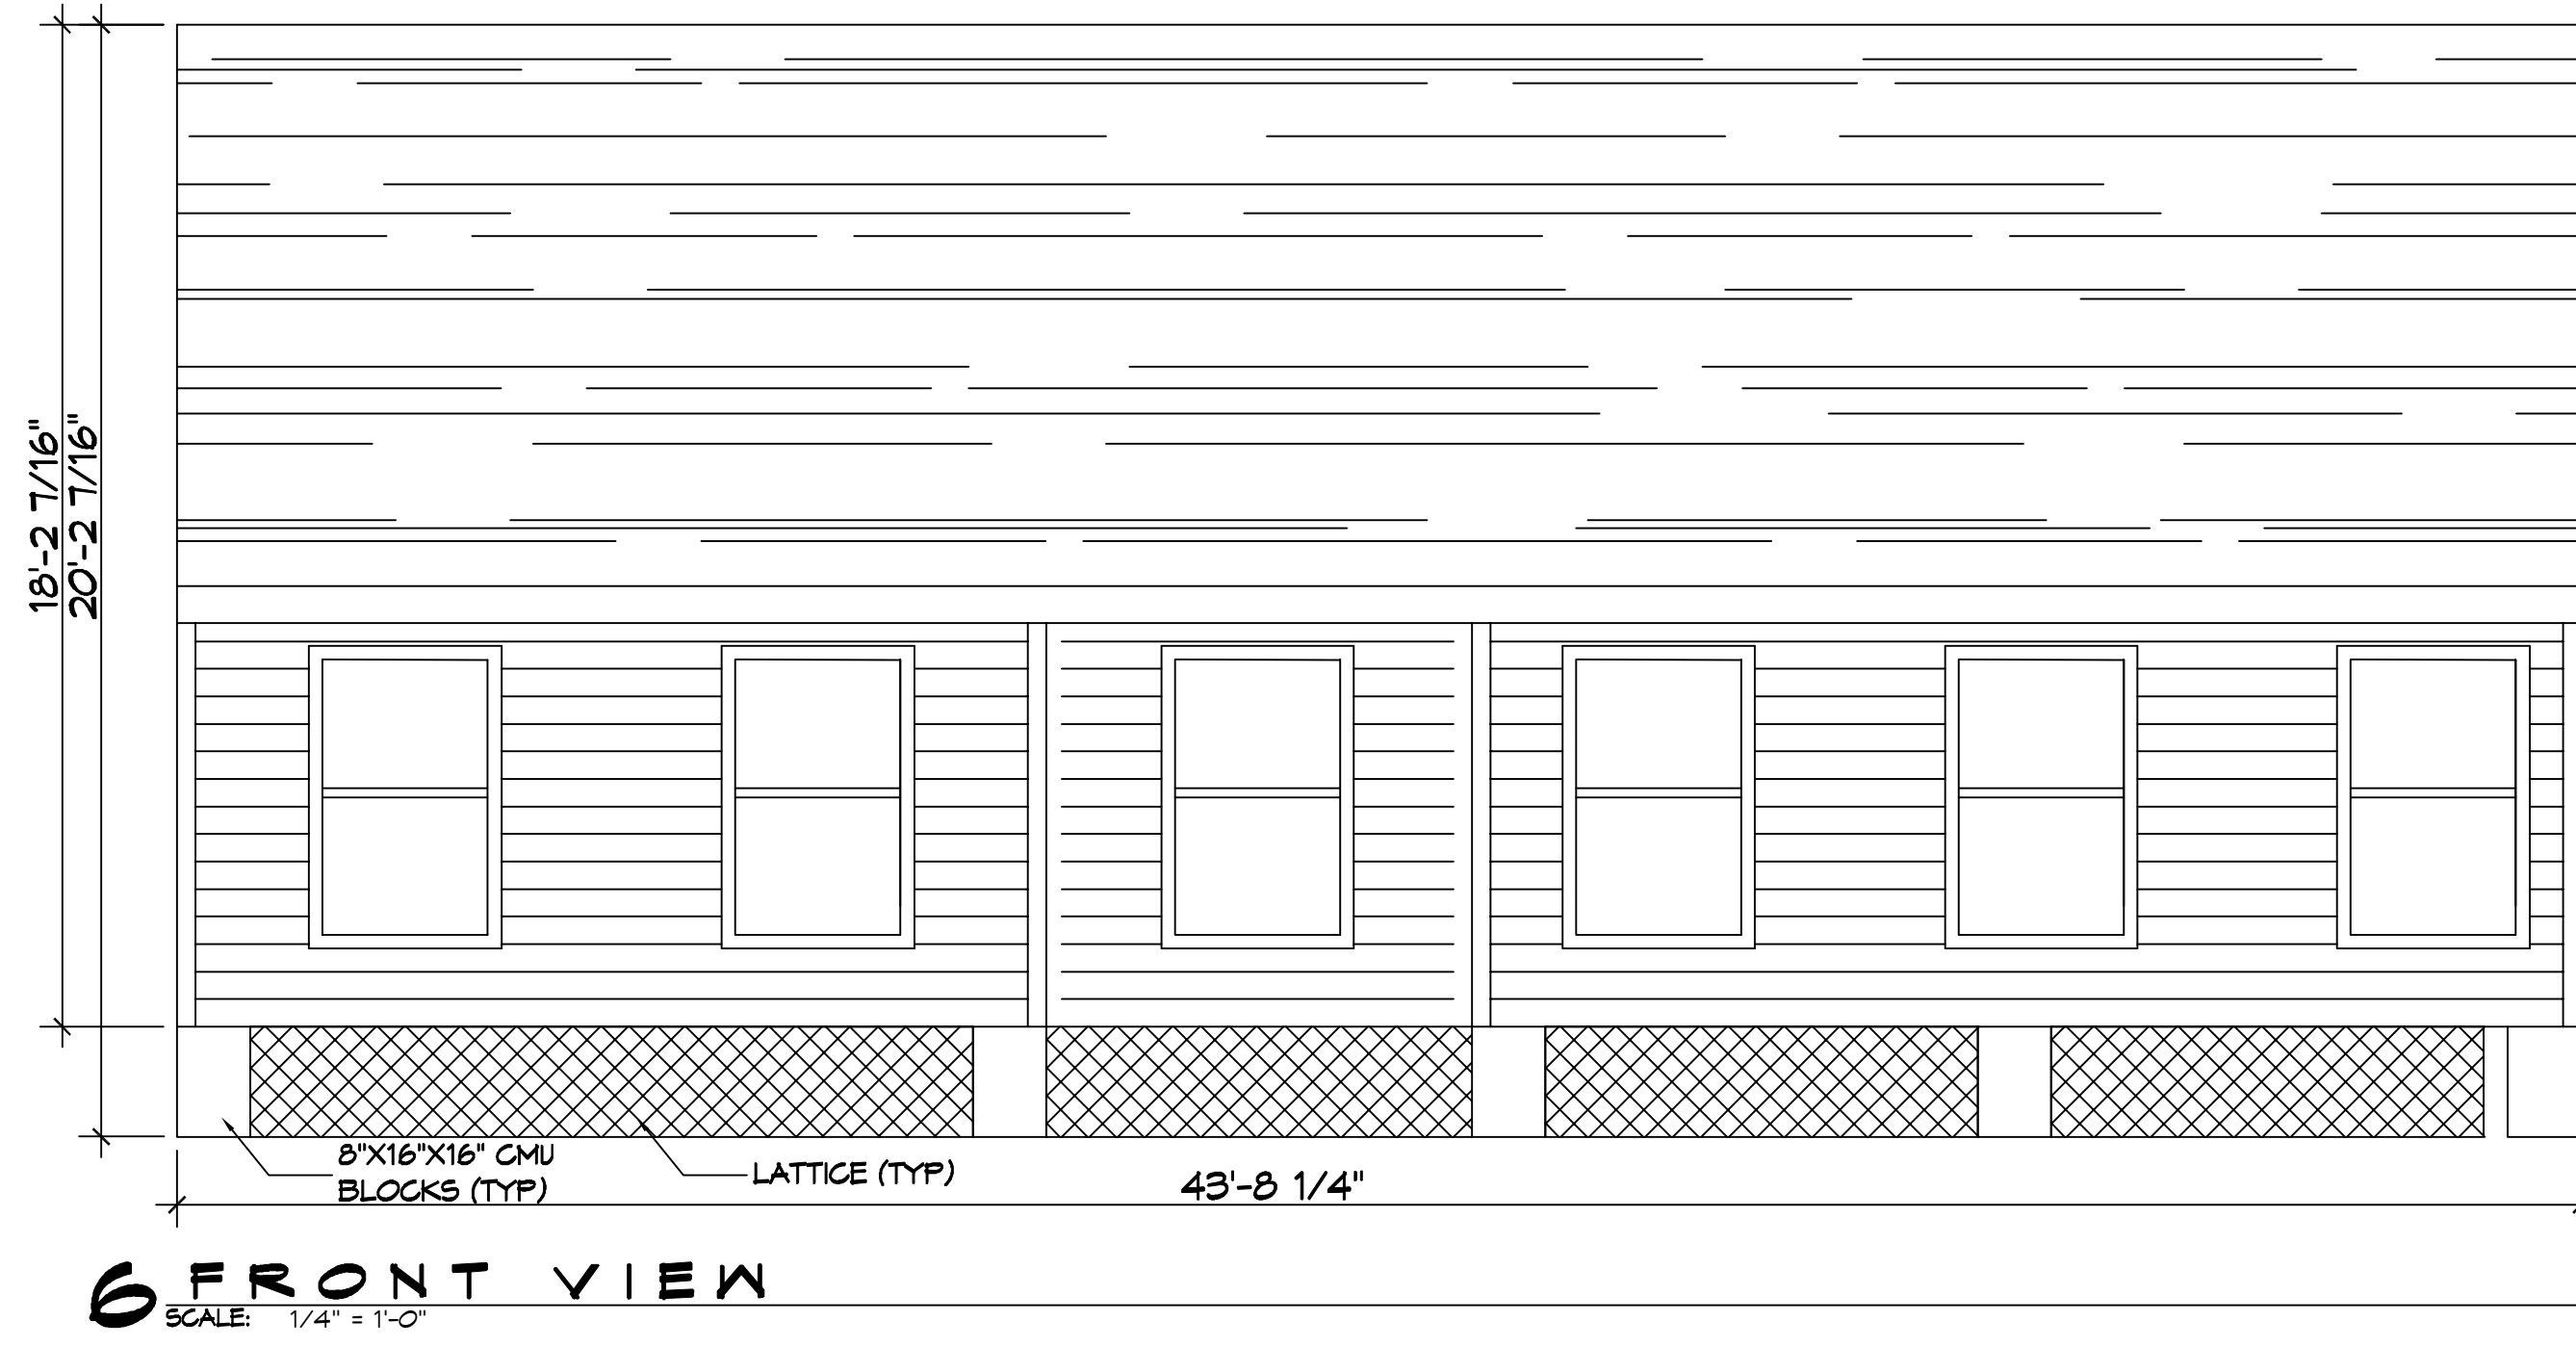


**6 FRONT VIEW**  
SCALE: 1/4" = 1'-0"

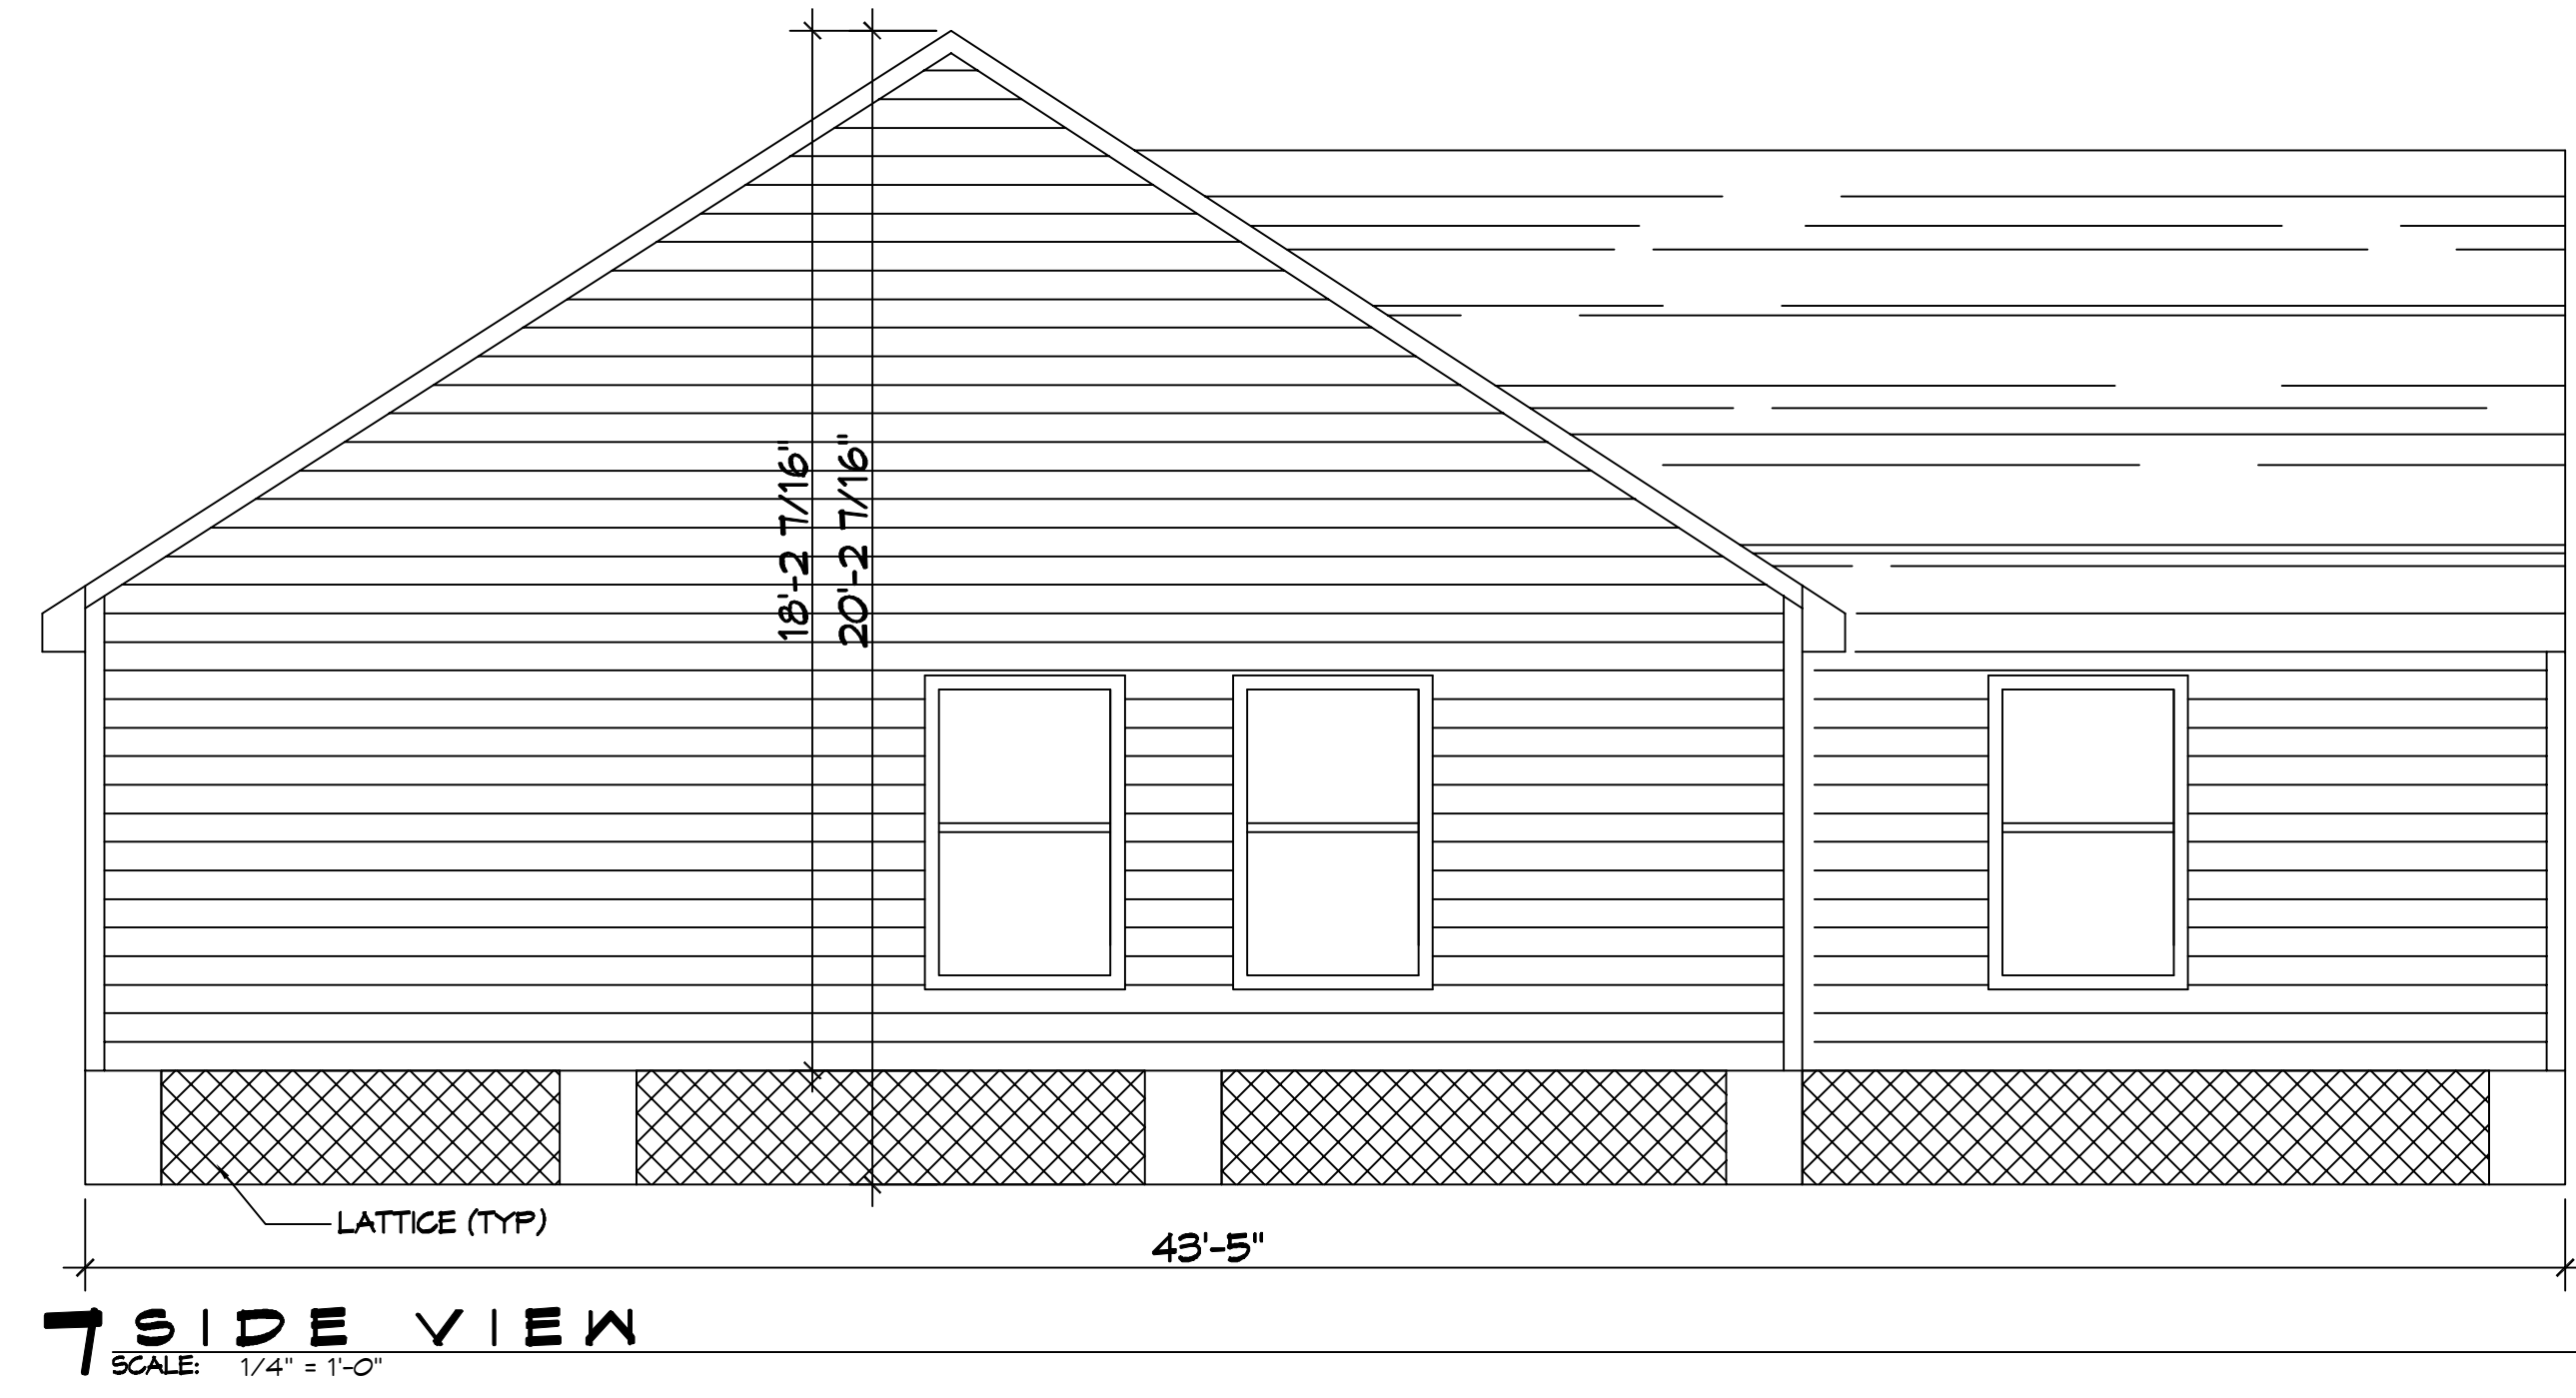

**7 SIDE VIEW**  
SCALE: 1/4" = 1'-0"

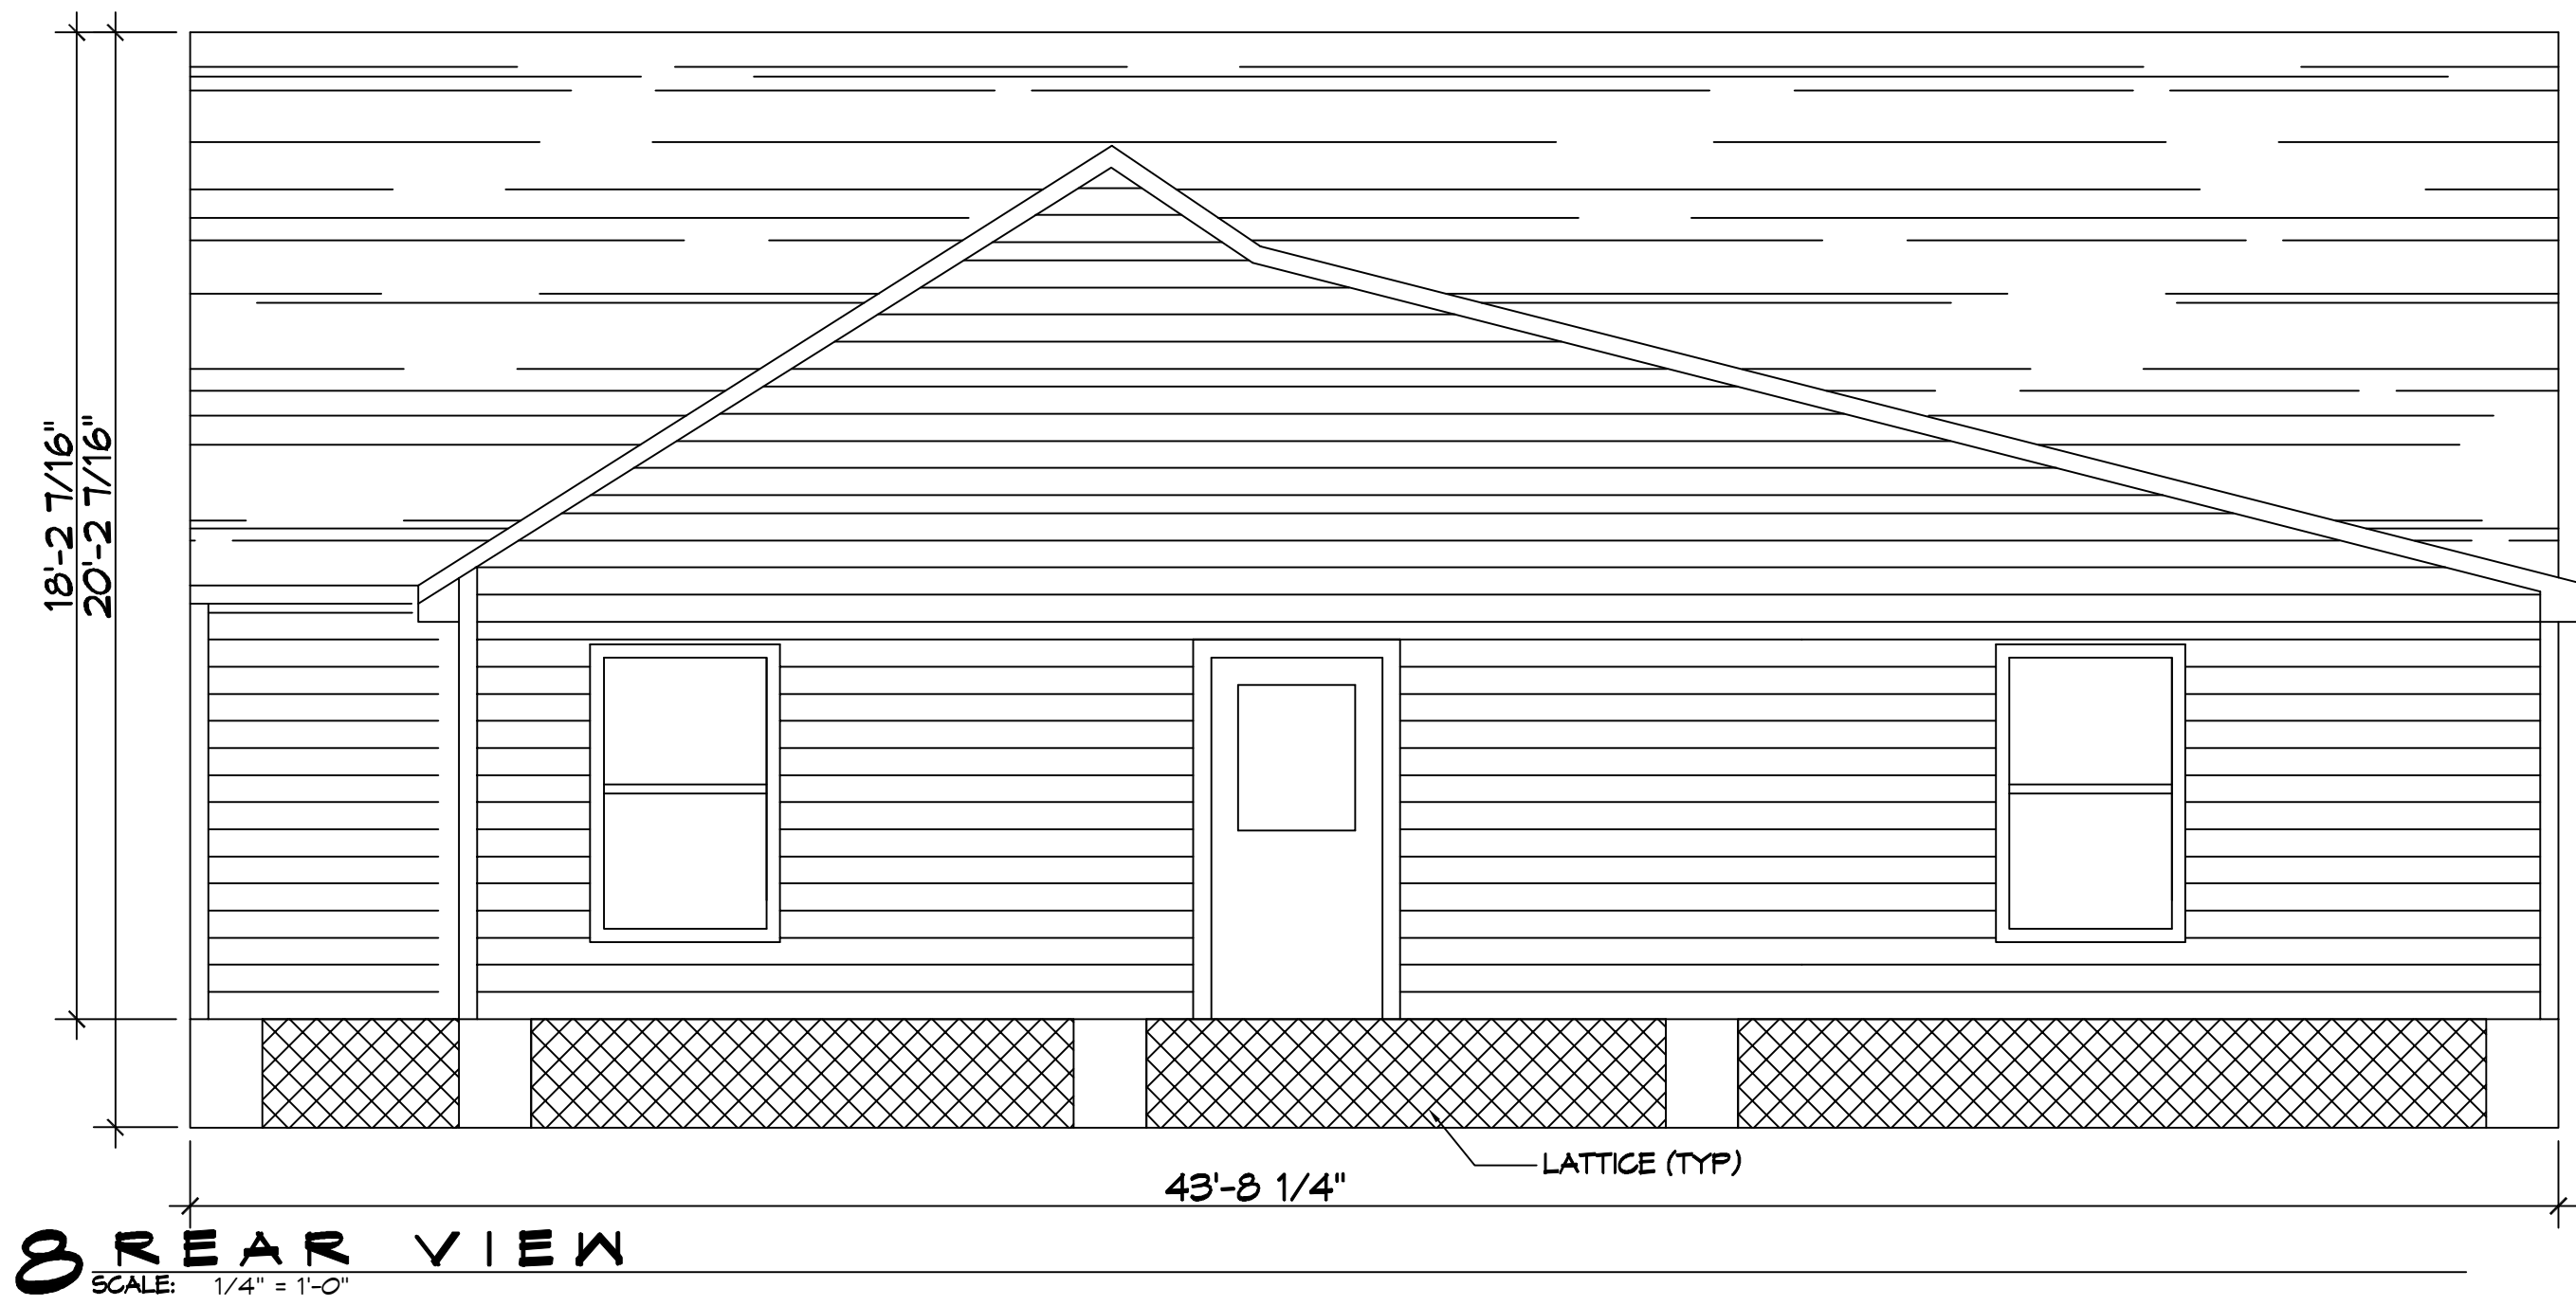

**8 REAR VIEW**  
SCALE: 1/4" = 1'-0"

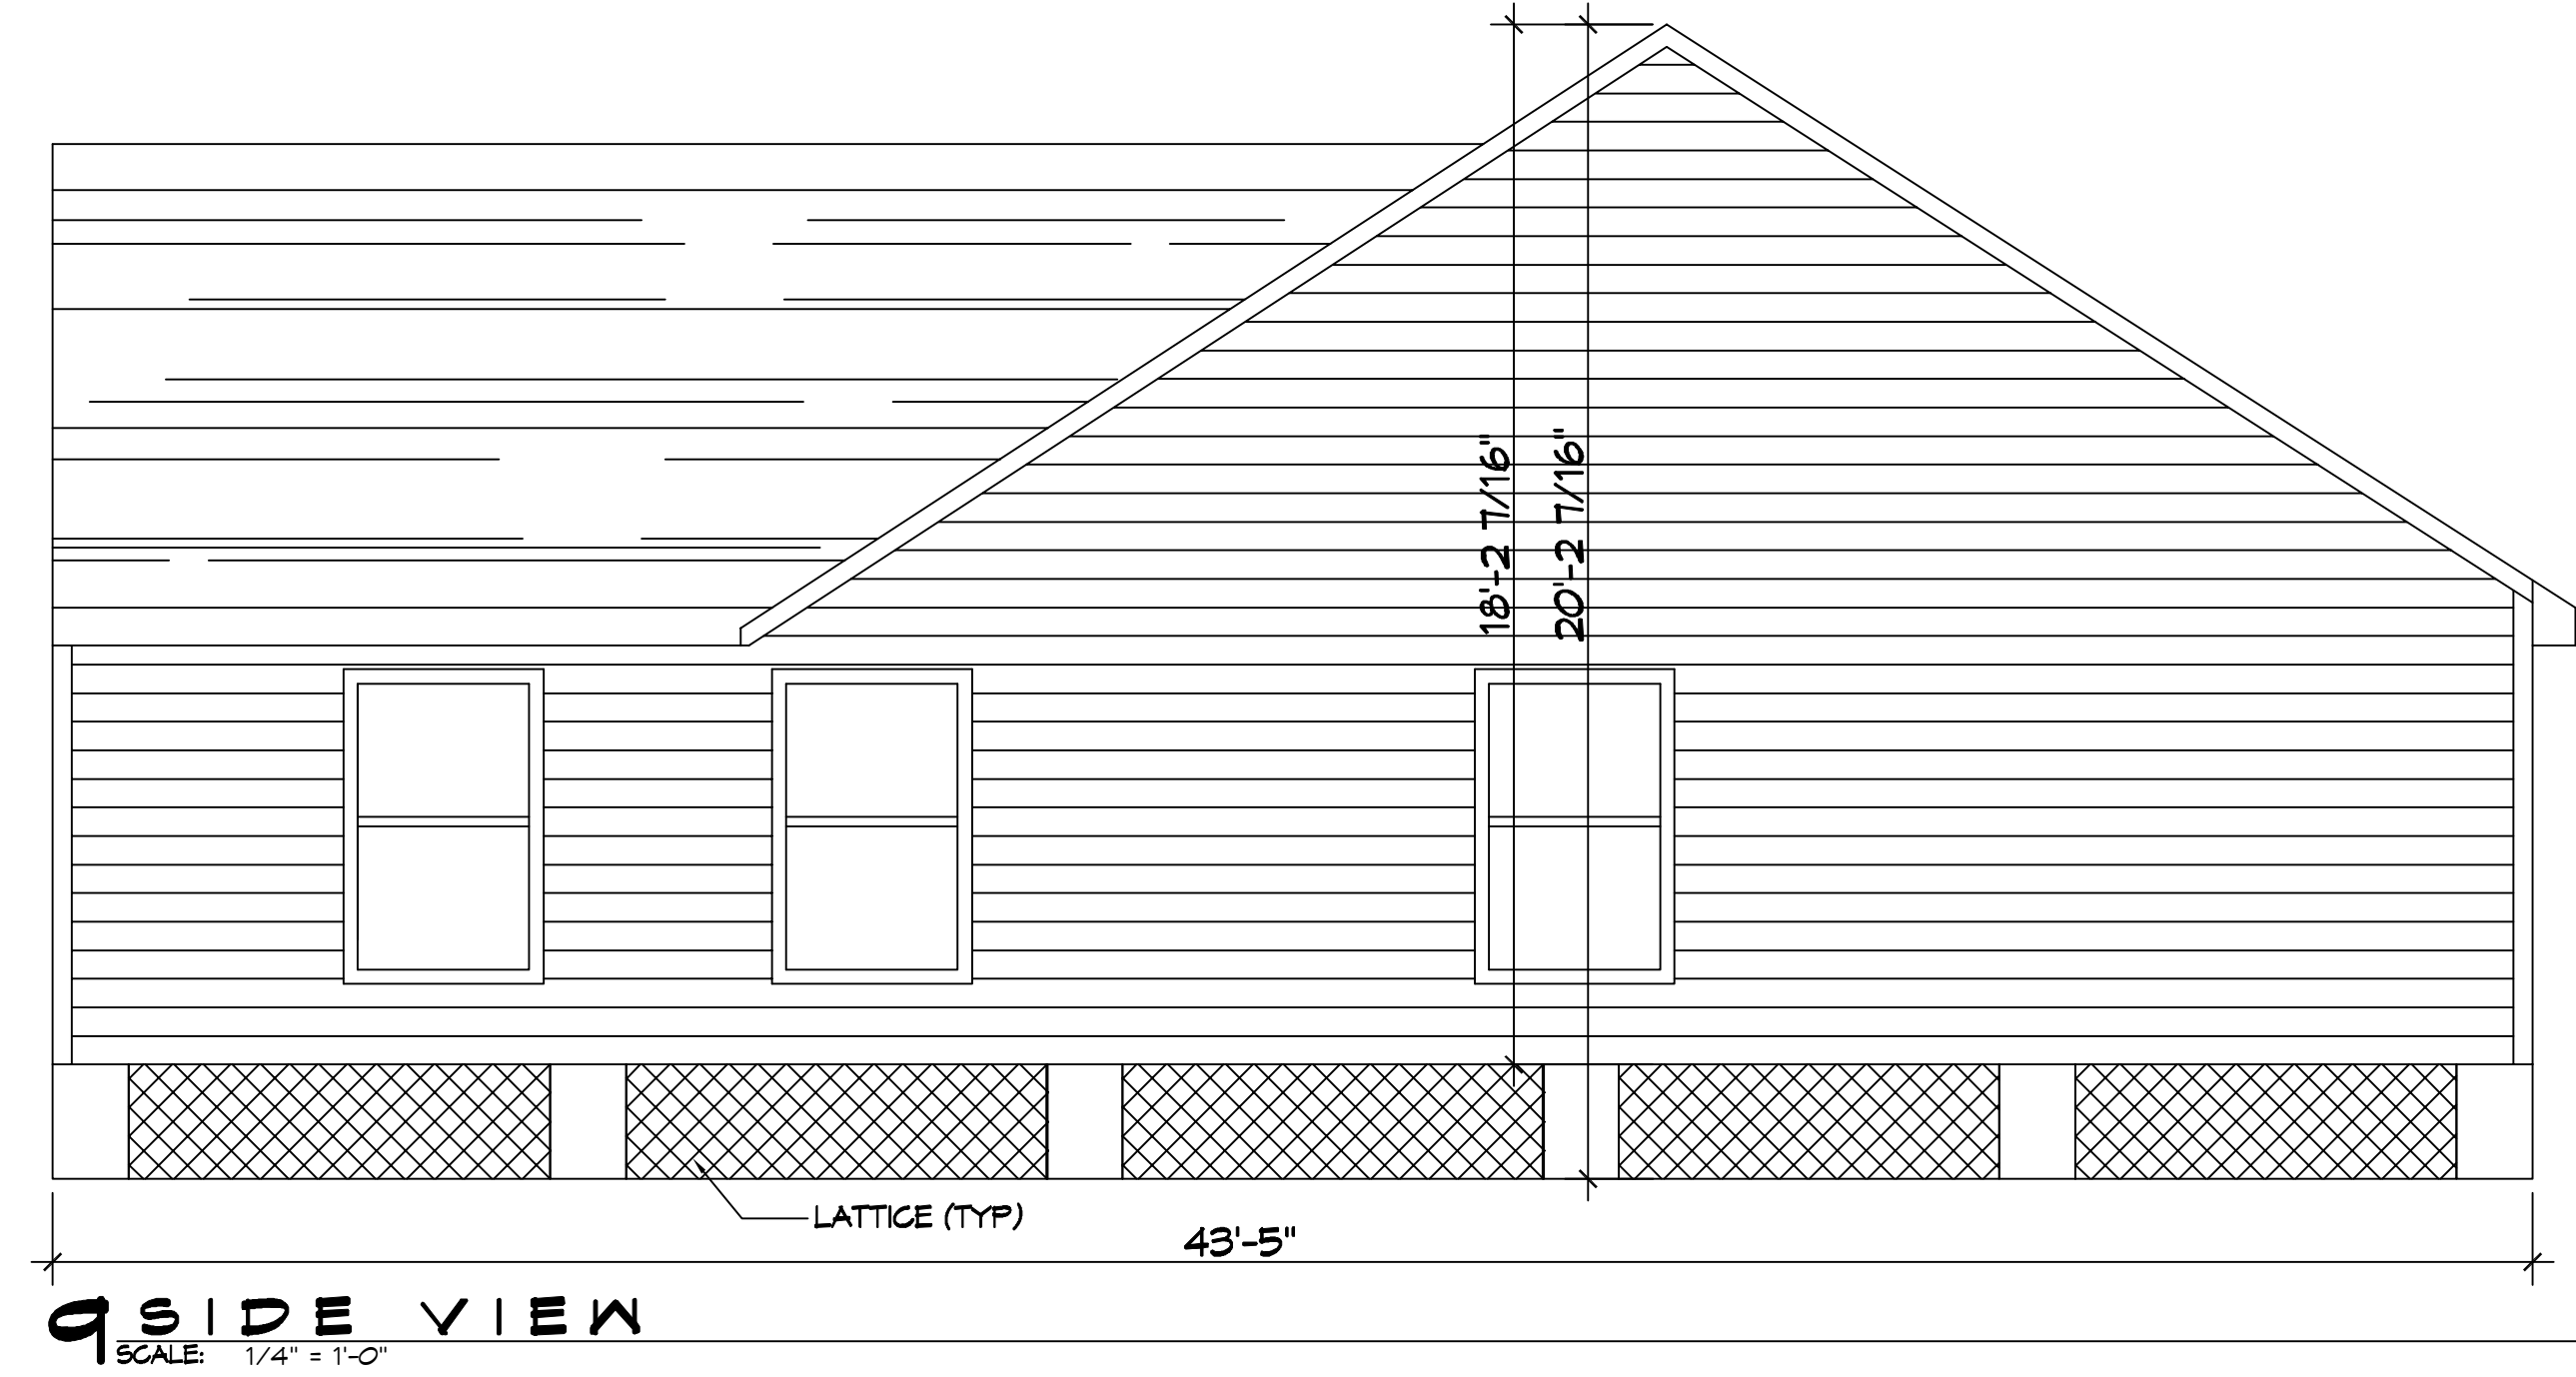

**9 SIDE VIEW**  
SCALE: 1/4" = 1'-0"

#	DESCRIPTION	REVISIONS	DATE

SEAL:

**FLEUR DE LIS**  
**FIT COMPANY**

442 FRENCH AVE  
SLIDELL, LA 70488

JOB No: 05-15-22  
DATE: 05-15-22  
DRAWN BY: CKD  
CHECKED BY: JMS

SHEET TITLE:  
BLDG  
ELEVATIONS

DRAWING NUMBER:  
**A103**