




FILE NAME: A:\Projects\2023\2023-05-15\2023-05-15.dwg PLOT DATE & TIME: Tuesday, March 15, 2023 10:03:15

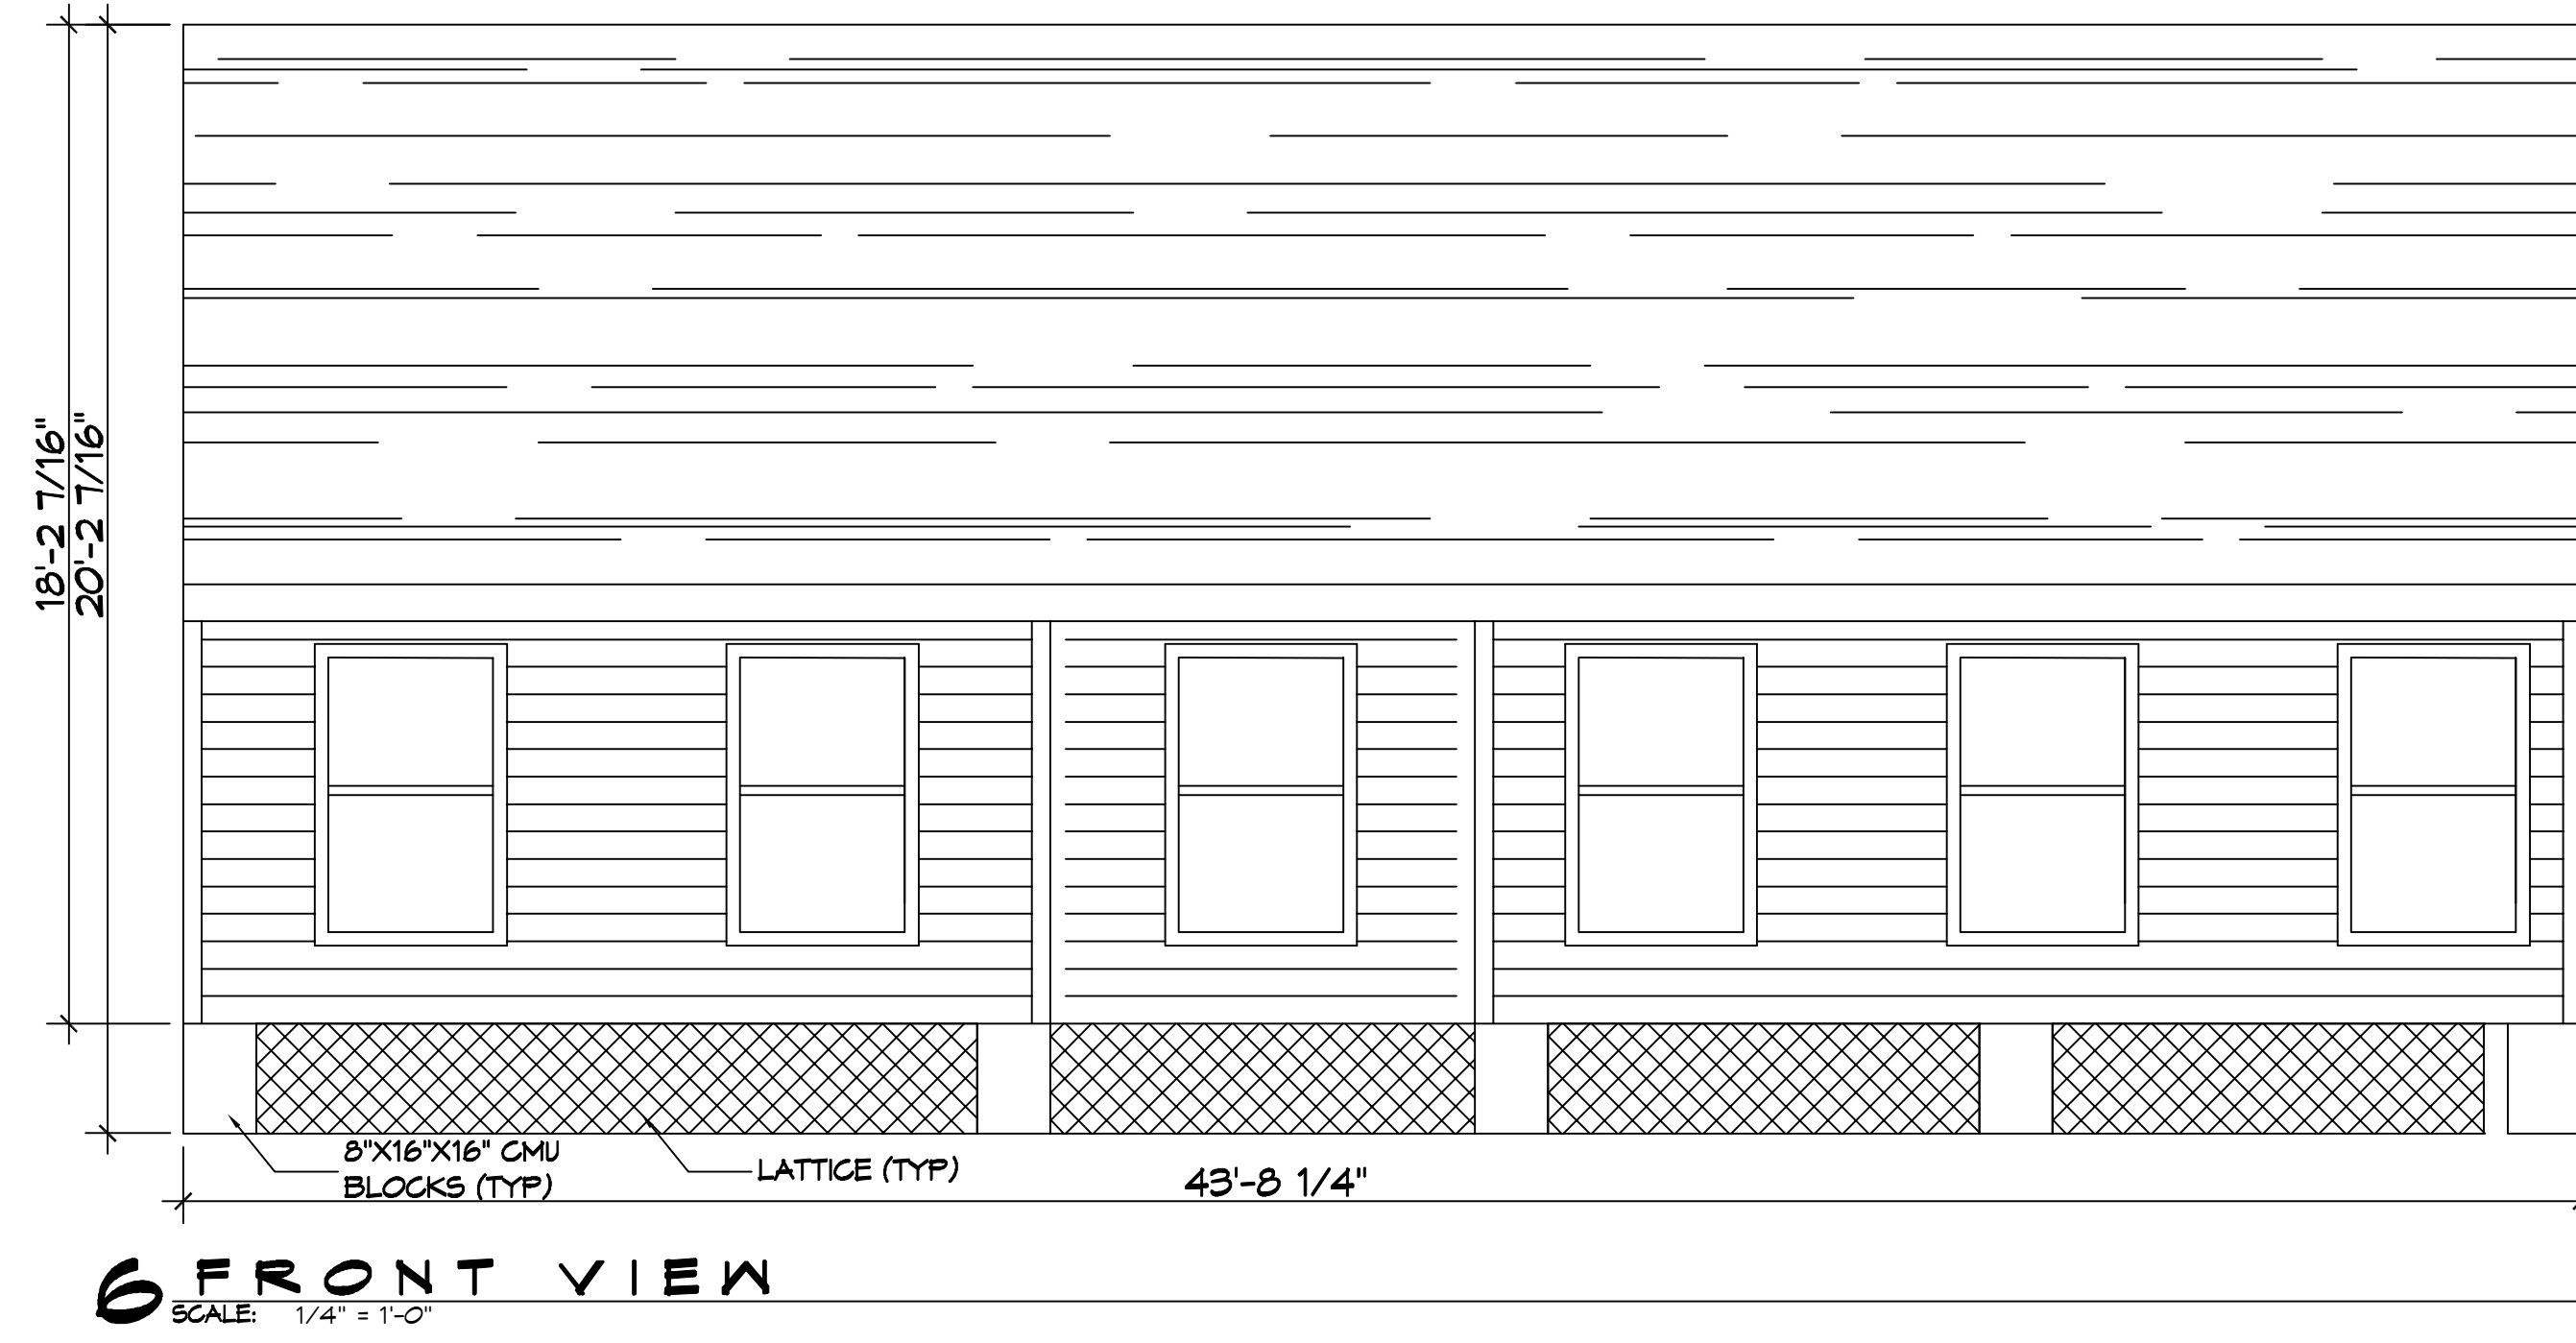


6 FRONT VIEW
SCALE: 1/4" = 1'-0"

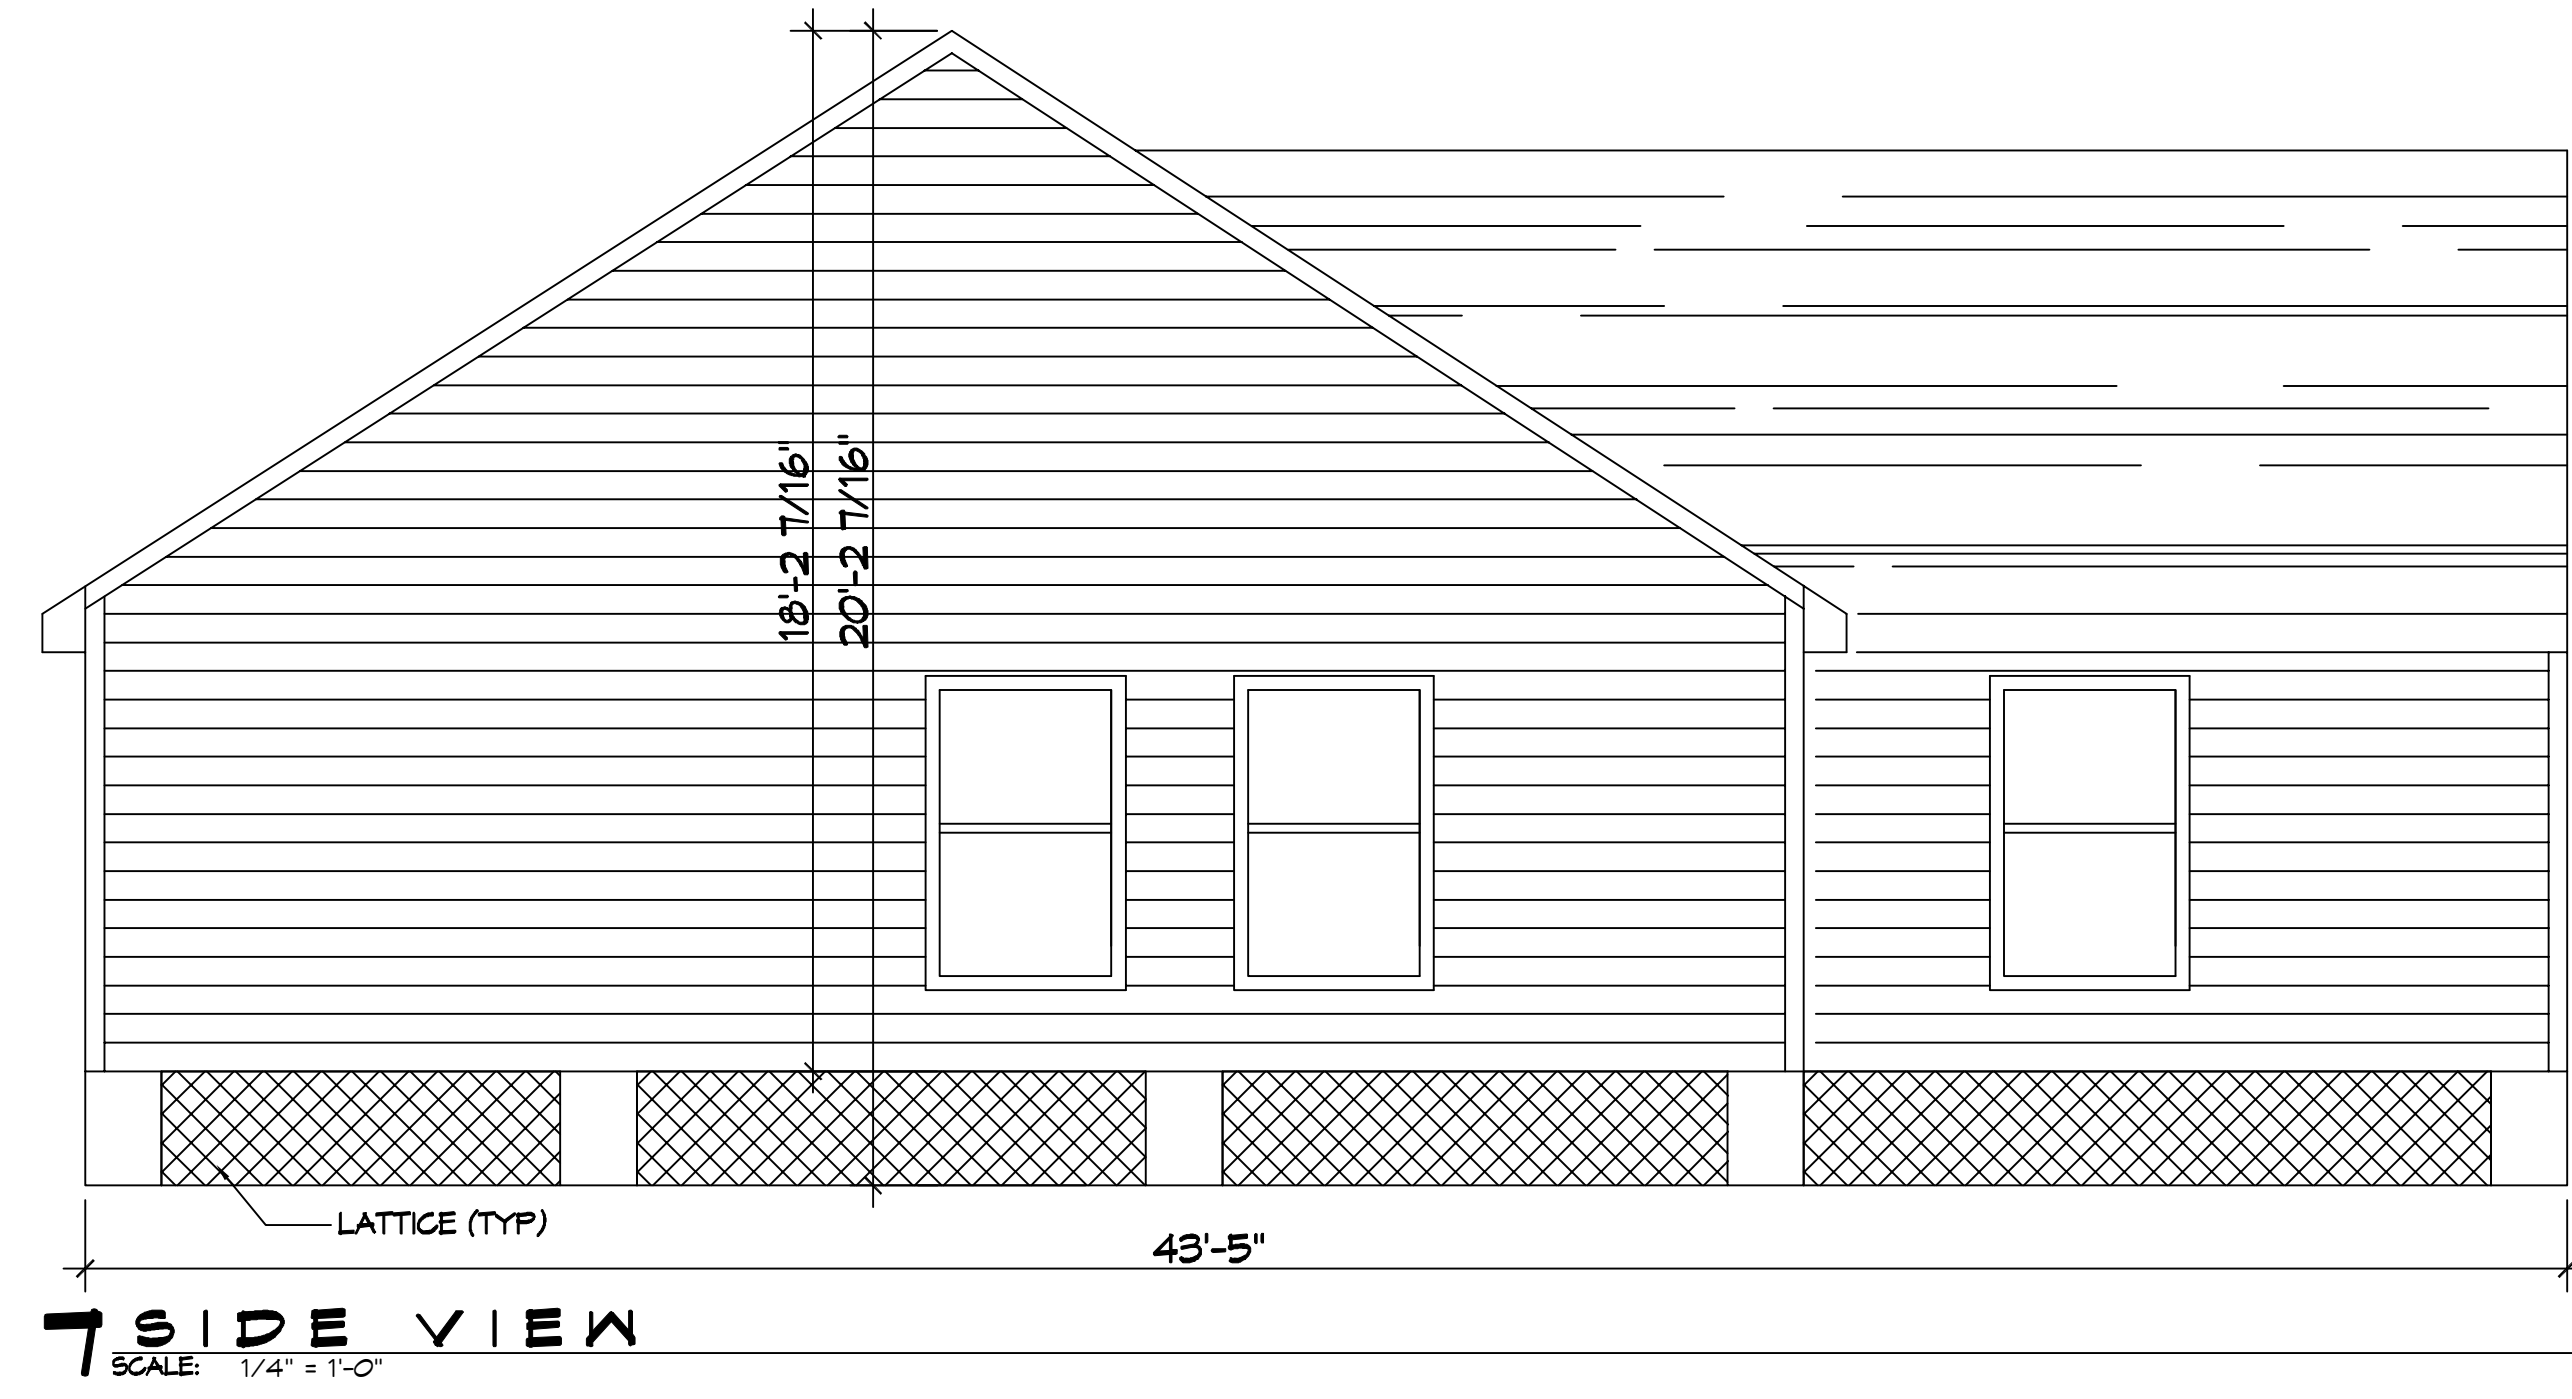

7 SIDE VIEW
SCALE: 1/4" = 1'-0"

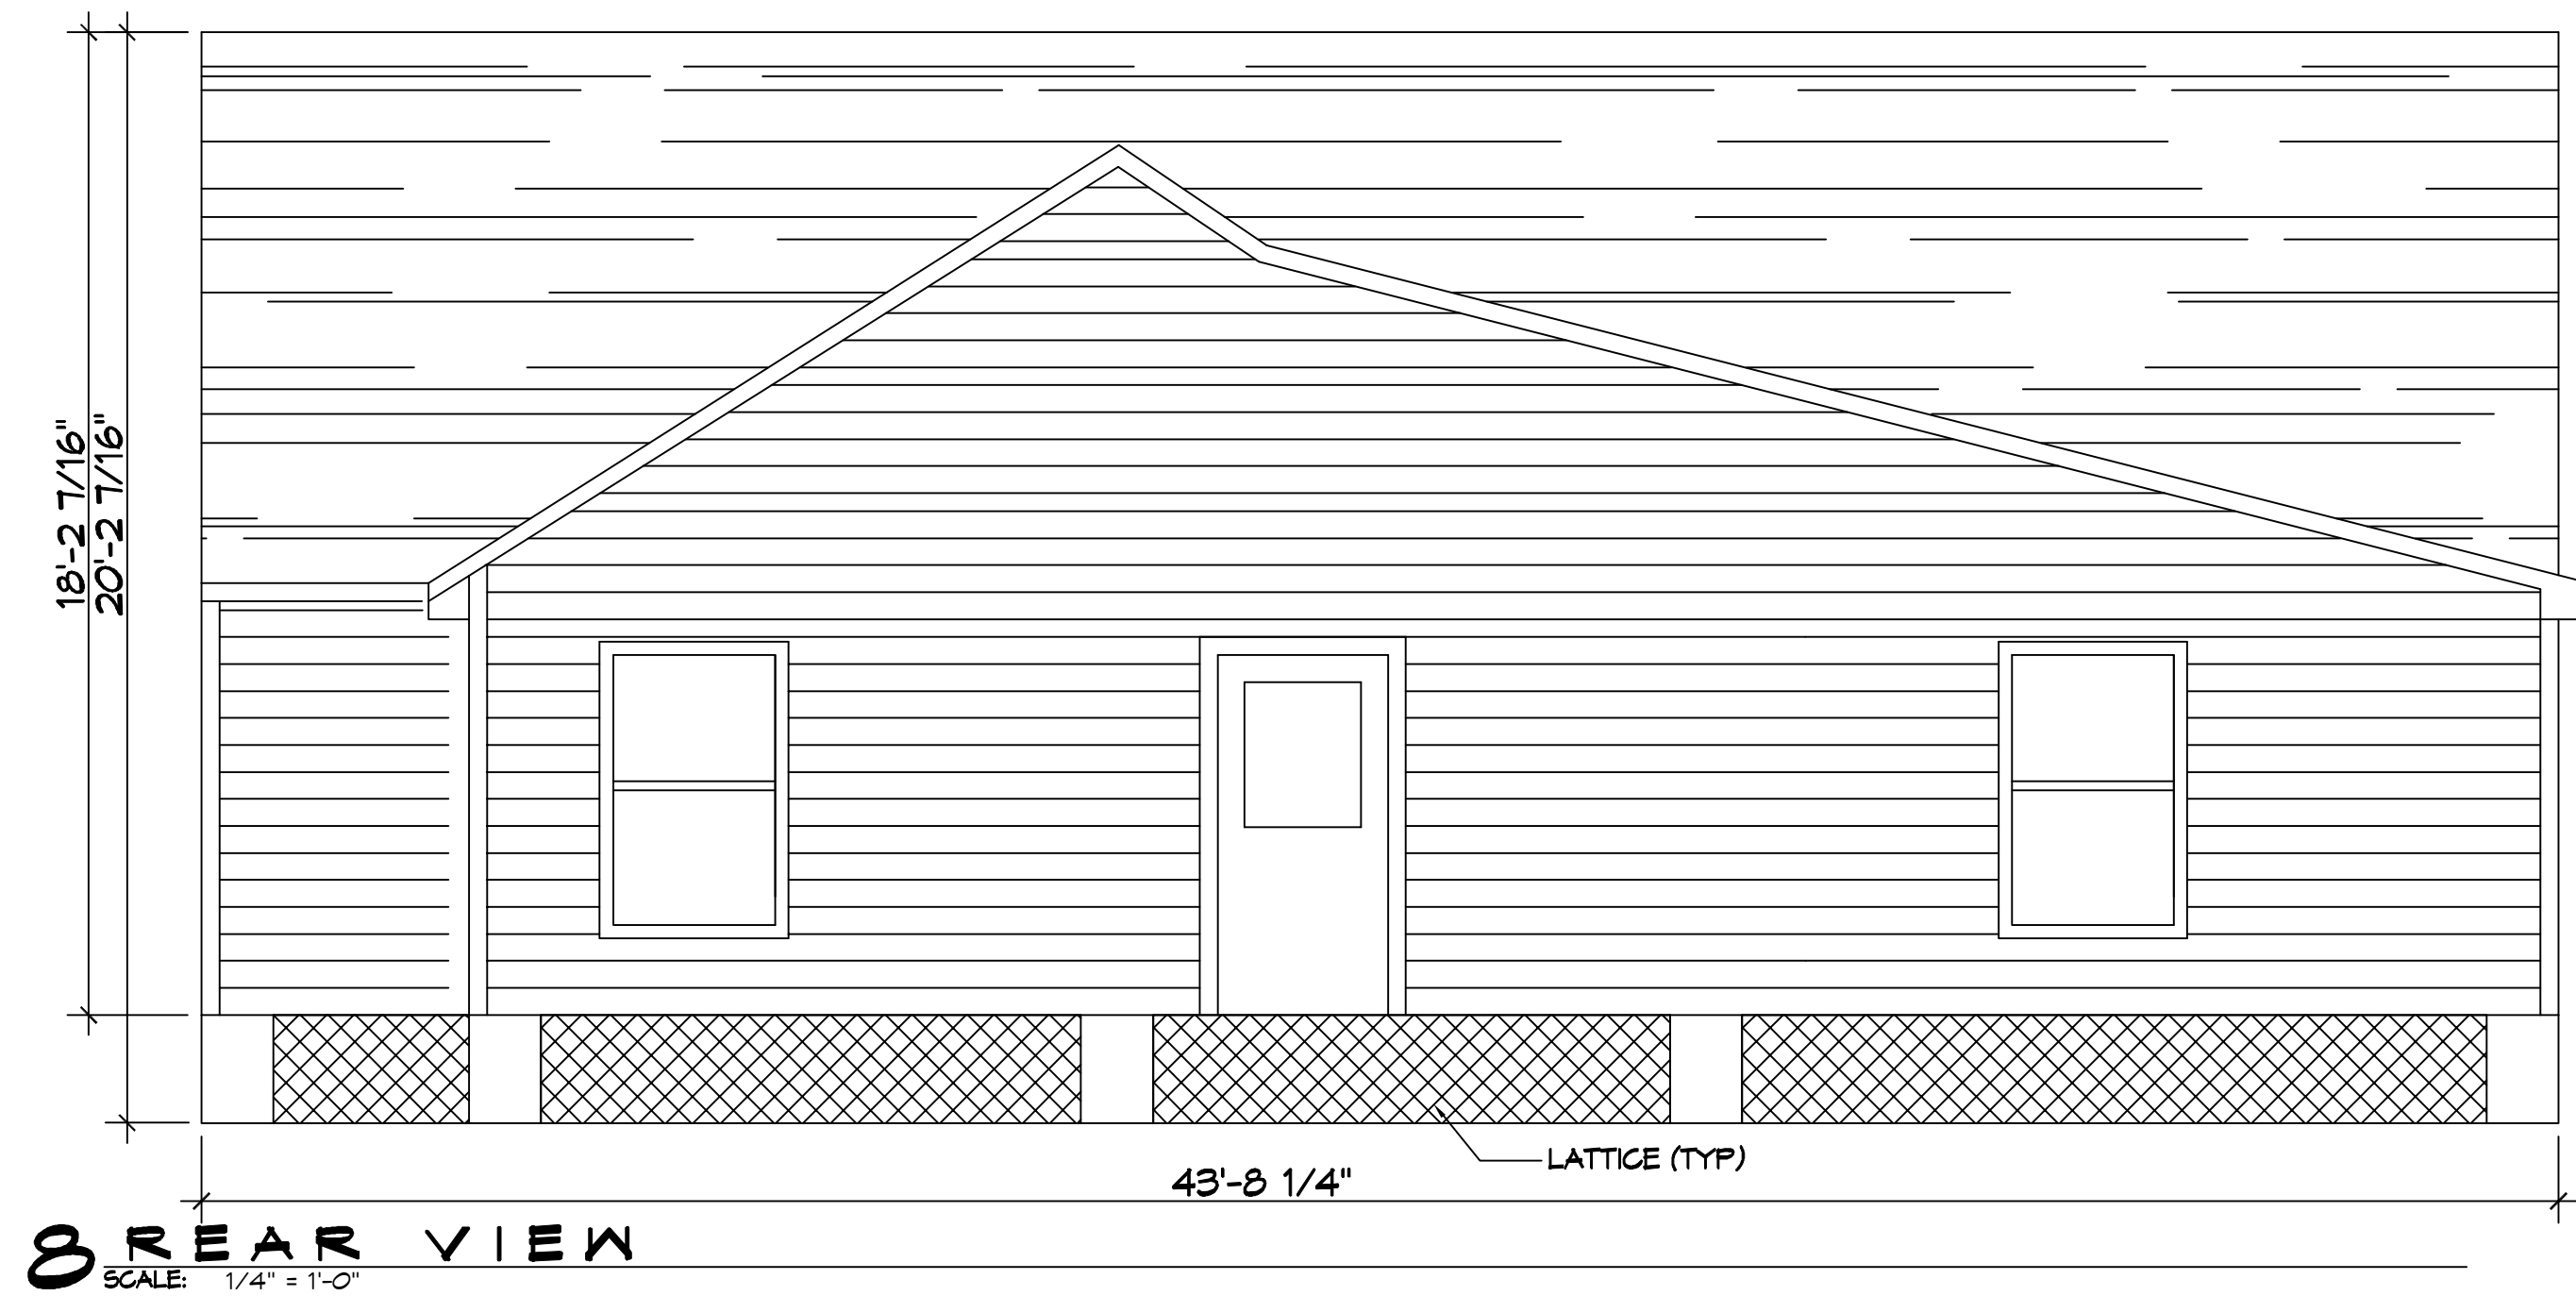

8 REAR VIEW
SCALE: 1/4" = 1'-0"

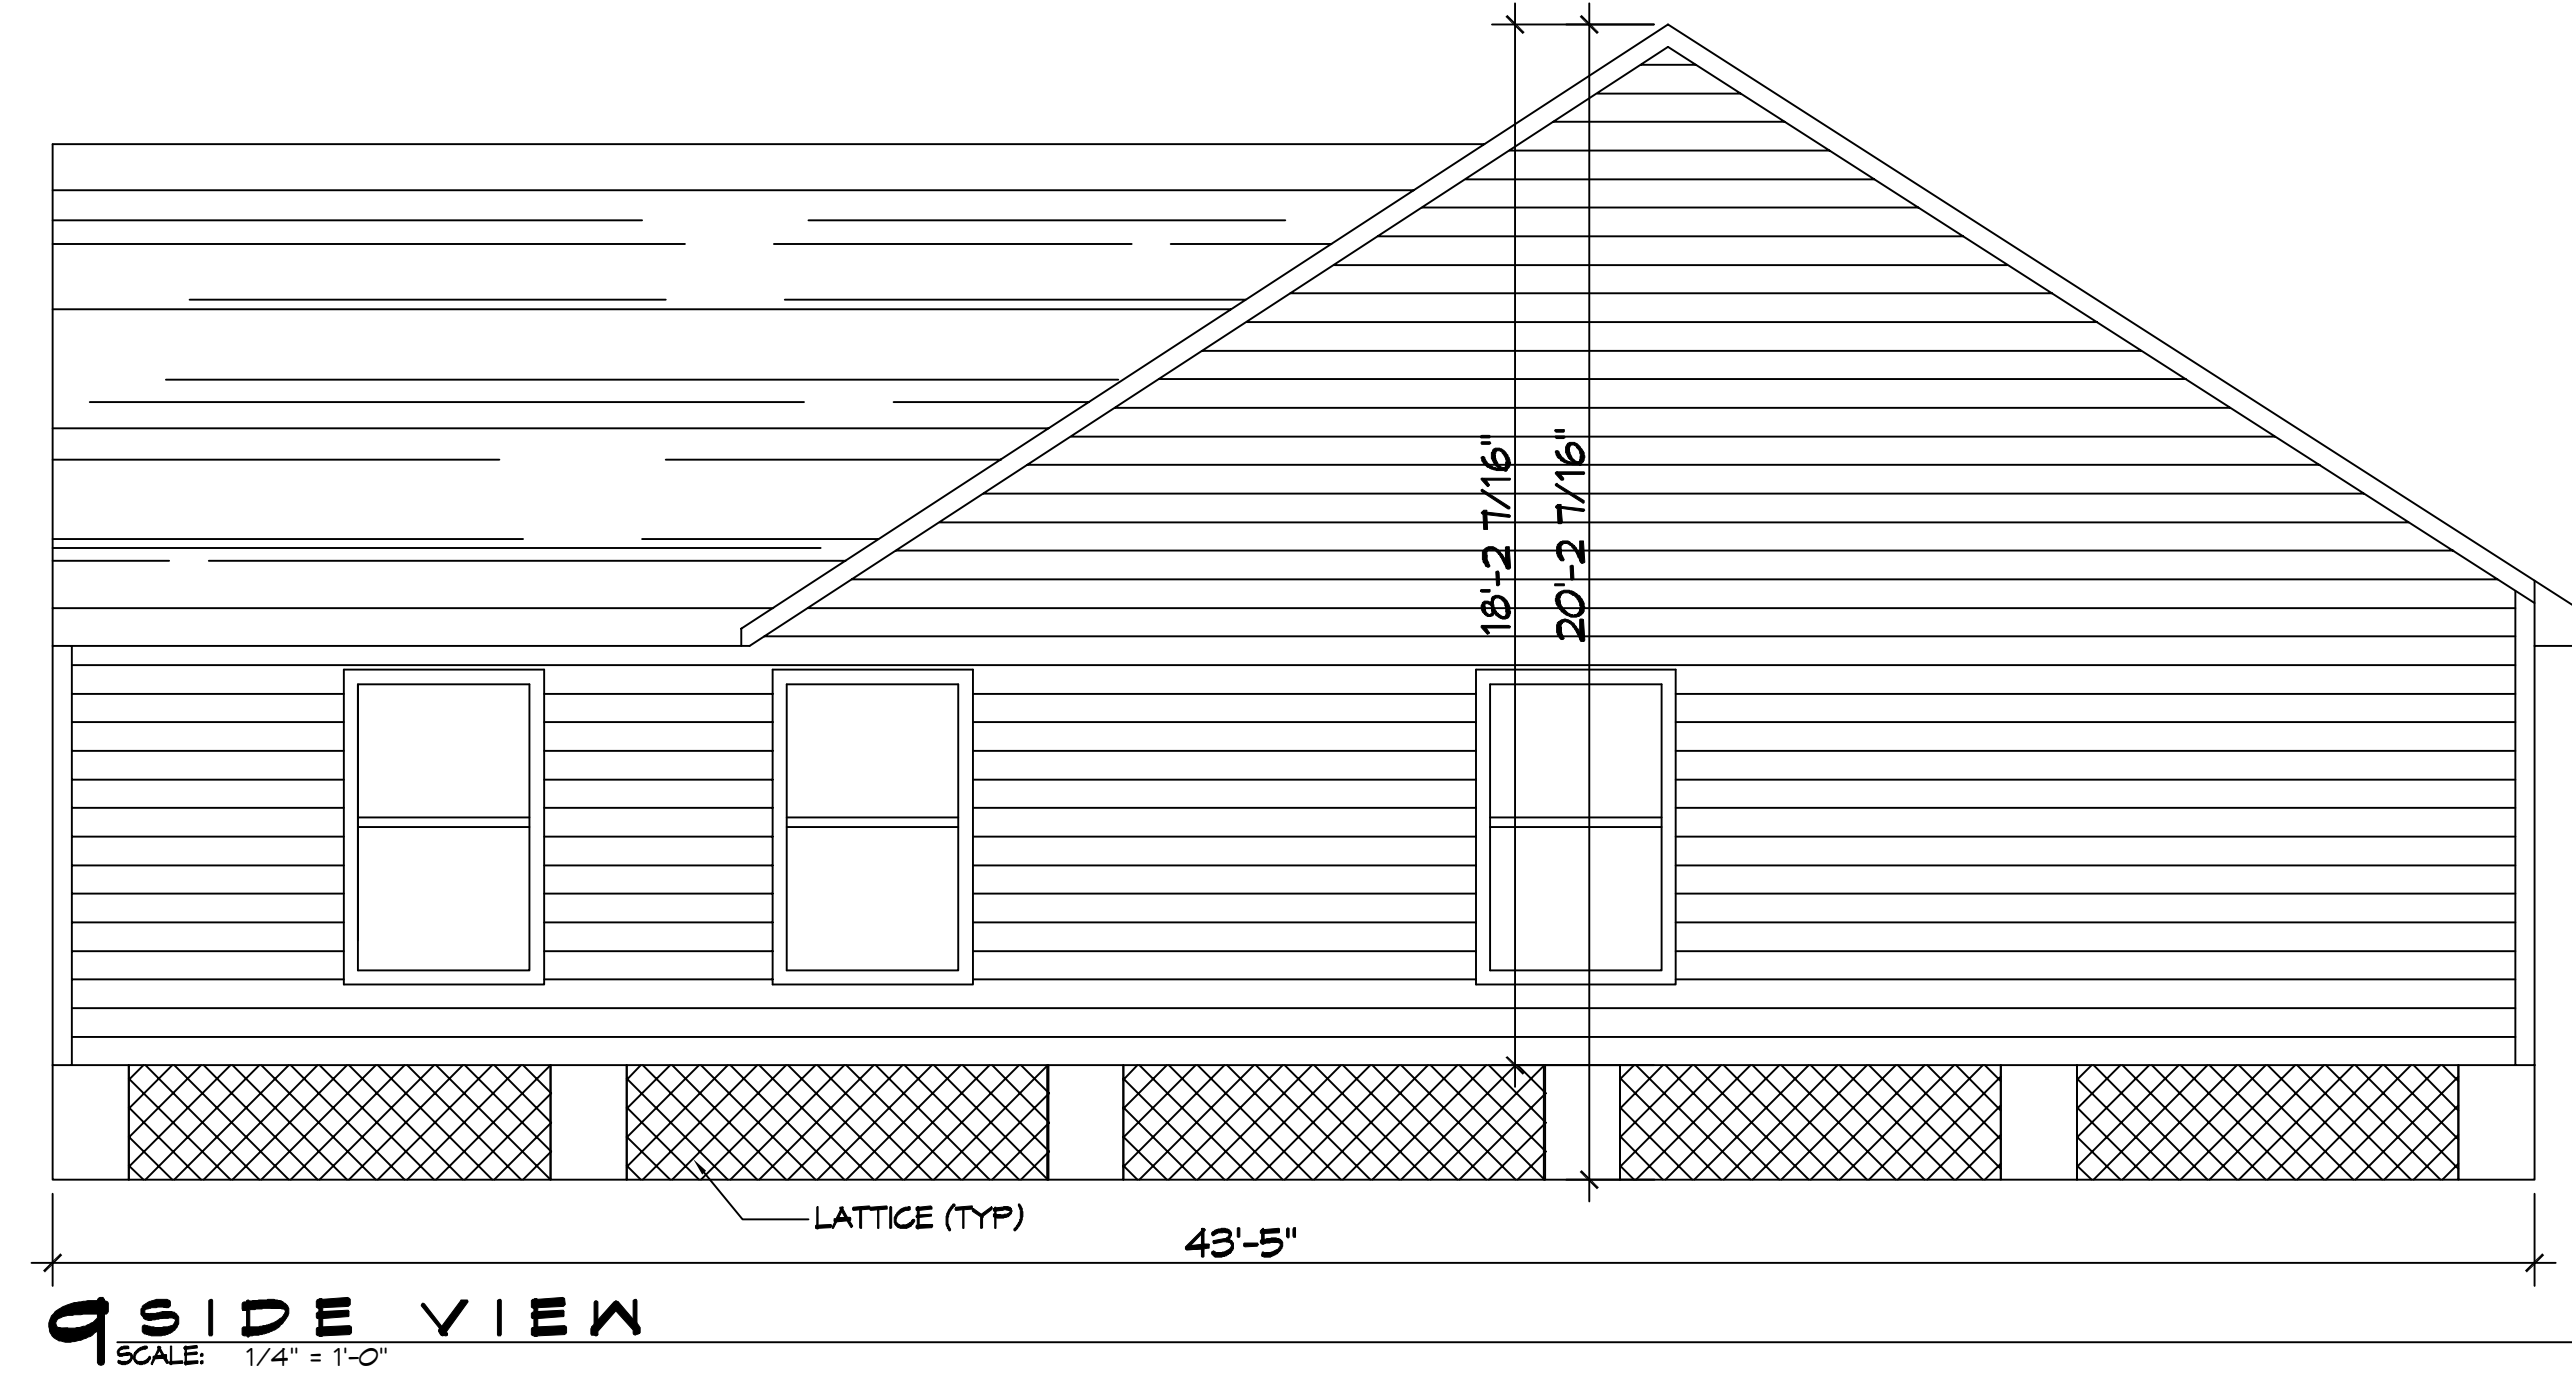

9 SIDE VIEW
SCALE: 1/4" = 1'-0"

#	DESCRIPTION	REVISIONS	DATE

SEAL:

FLEUR DE LIS
FIT COMPANY
442 FRENCH AVE
SLIDELL, LA 70488
JOB No: 05-15-22
DATE: 05-15-22
DRAWN BY: CKD
CHECKED BY: JMS
SCALE: 1/4" = 1'-0"

SHEET TITLE:
BLDG
ELEVATIONS

DRAWING NUMBER:
A103