


POOL & PATIO PLAN

SCALE: 1/8" = 1'-0"

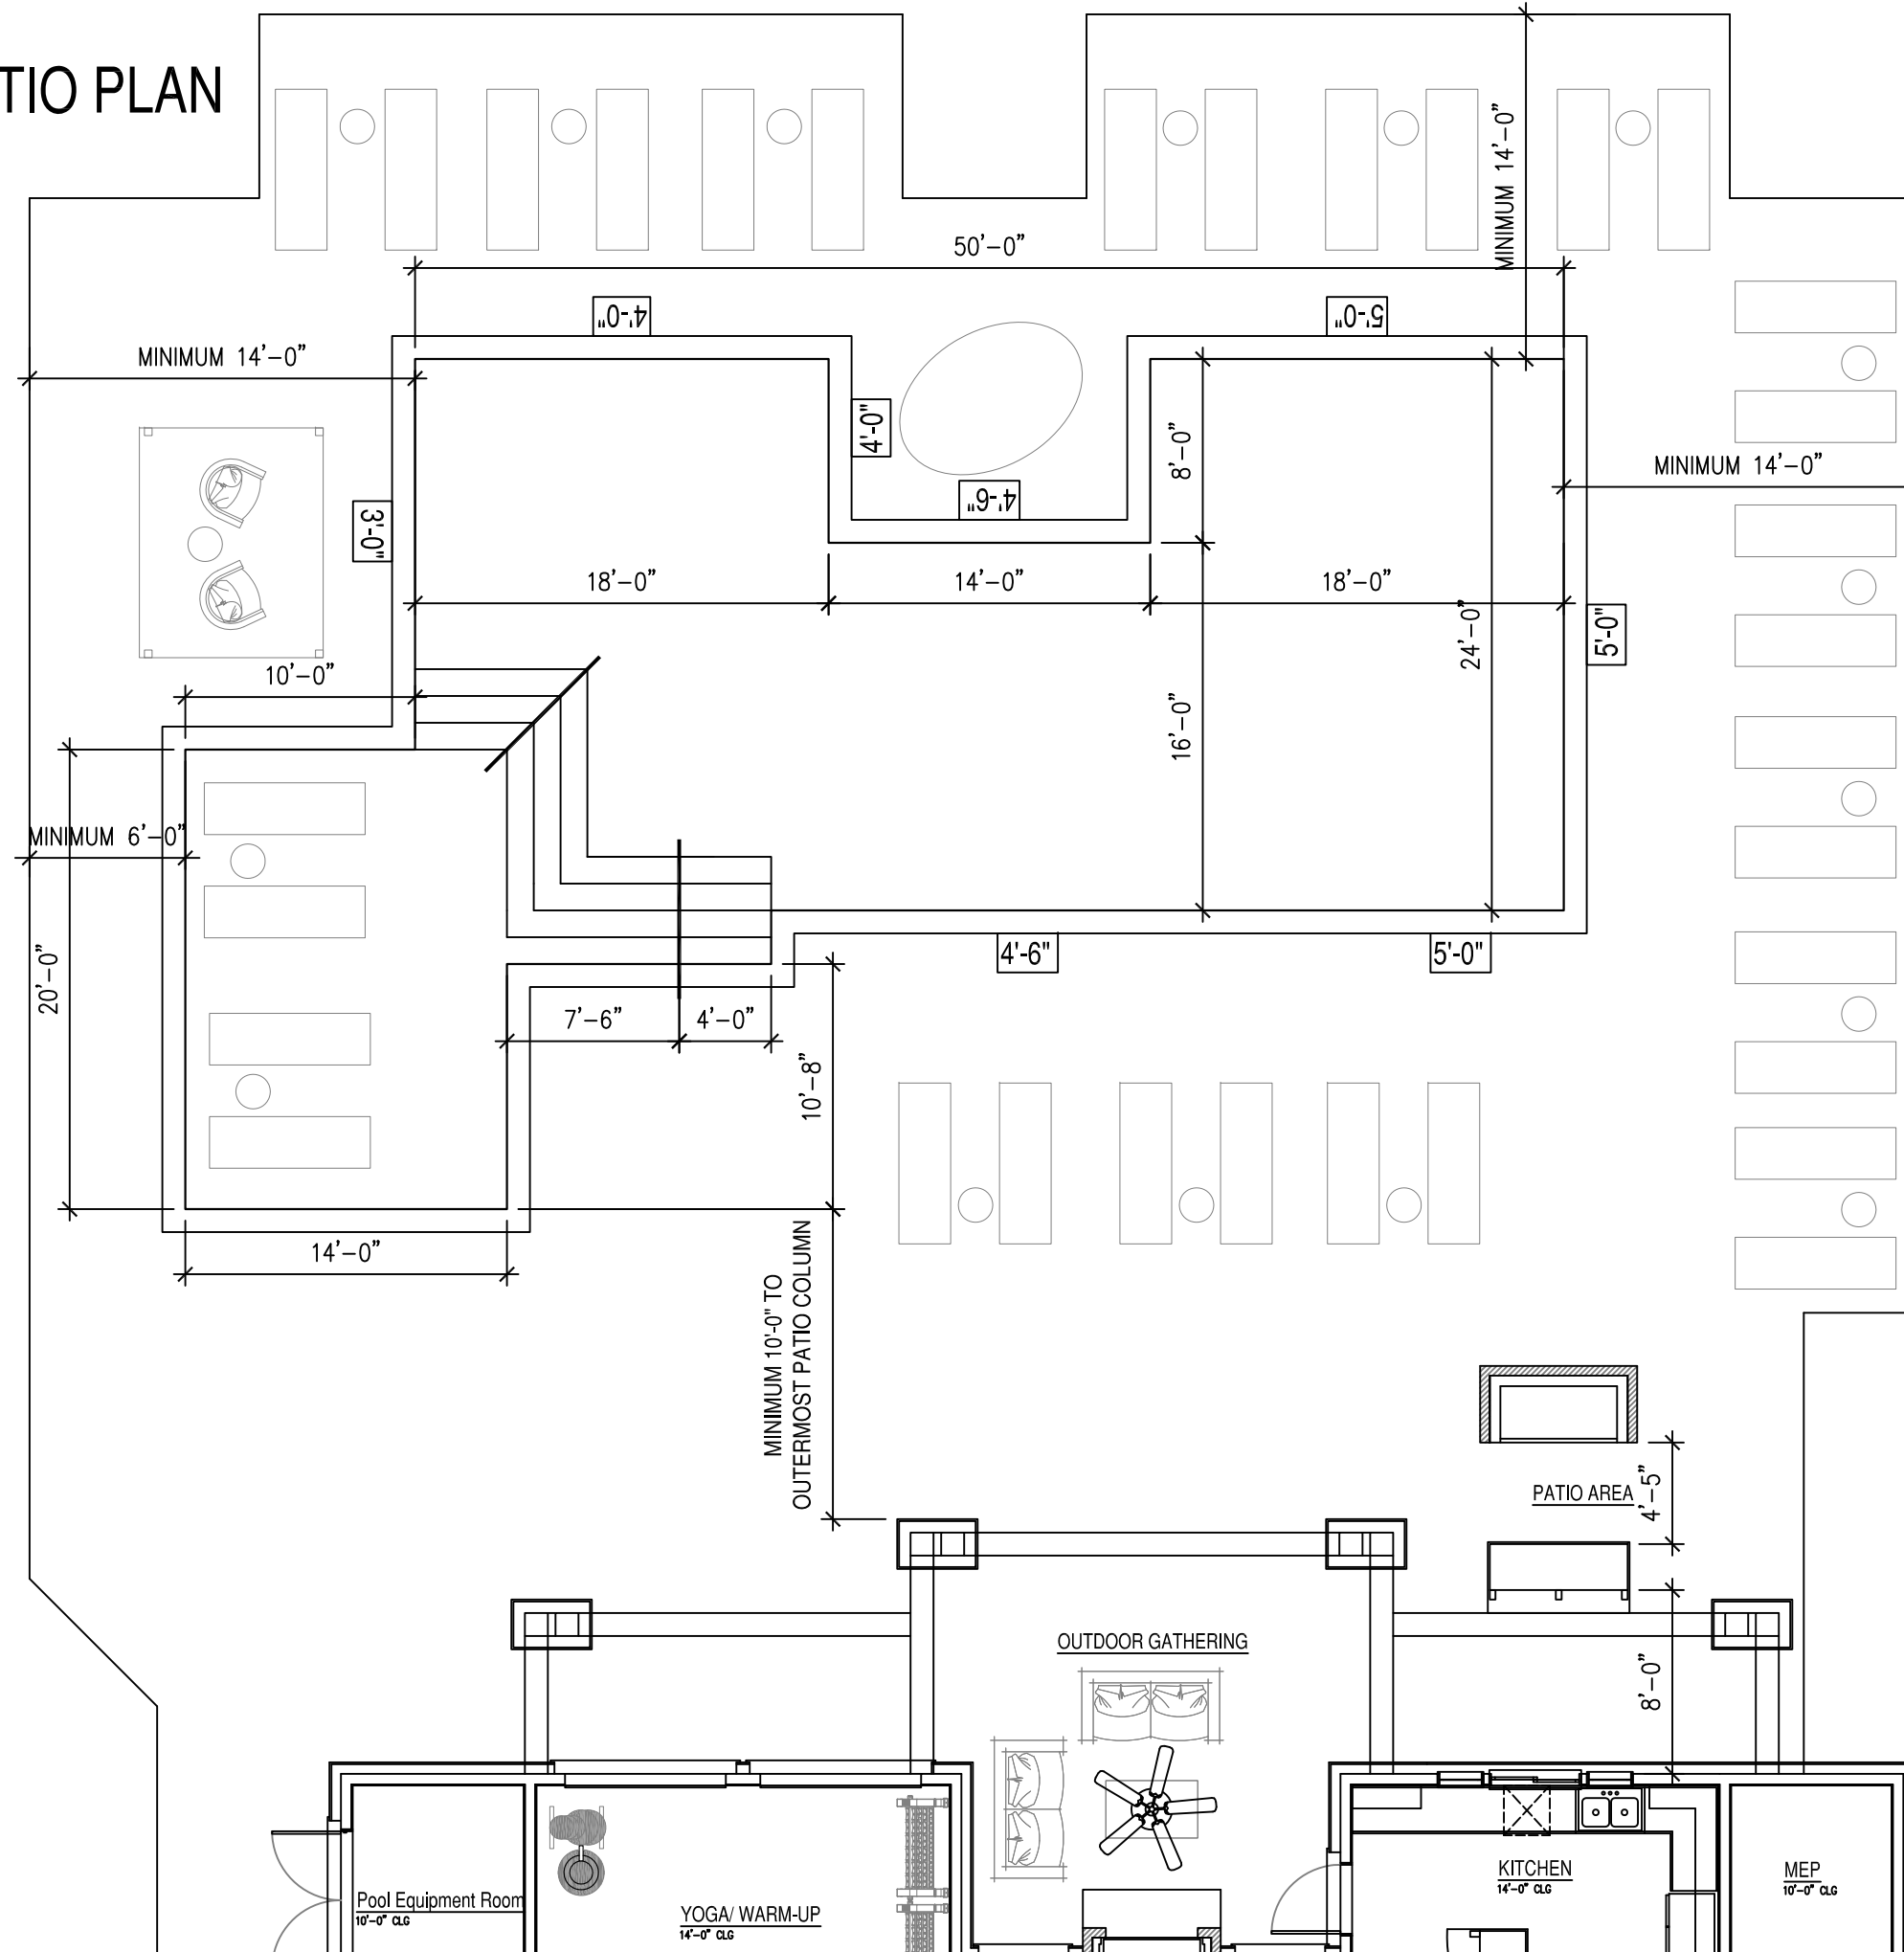

NOTES

ACTUAL LINEAL FENCE PATH
VARIES PER SITE CONDITIONS