



REVISION	BY
10-28-2015 CONSTRUCTION SET	SMT

DDG
 CIVIL ENGINEERING - ARCHITECTURE
 WWW.DDGPC.COM
 34 LOUIS PRIMA DRIVE COVINGTON, LA 70433
 PHONE 985-249-6180 || FAX 985-249-6190
 THIBODAUX | COVINGTON | HOUSTON | BATON ROUGE | HOUMA | DALLAS

Thomas H. Buckel
 SIGNATURE: _____
 DATE: 10/28/2015
 STAMP: STATE OF LOUISIANA
 THOMAS H. BUCKEL
 PROFESSIONAL ENGINEER
 CIVIL ENGINEERING

SPRINGS @ RIVER CHASE
 COVINGTON, LA
 ST. TAMMANY PARISH
 FOR CONTINENTAL 339 FUND LLC
 COVINGTON, LA

DRAWN: DJG
 CHECKED: THB
 ISSUED DATE: 10/28/2015
 ISSUED FOR CONSTRUCTION
 PROJECT NO.: 14-697
 FILE: SANITARY PROFILES
 SHEET: C-3.5

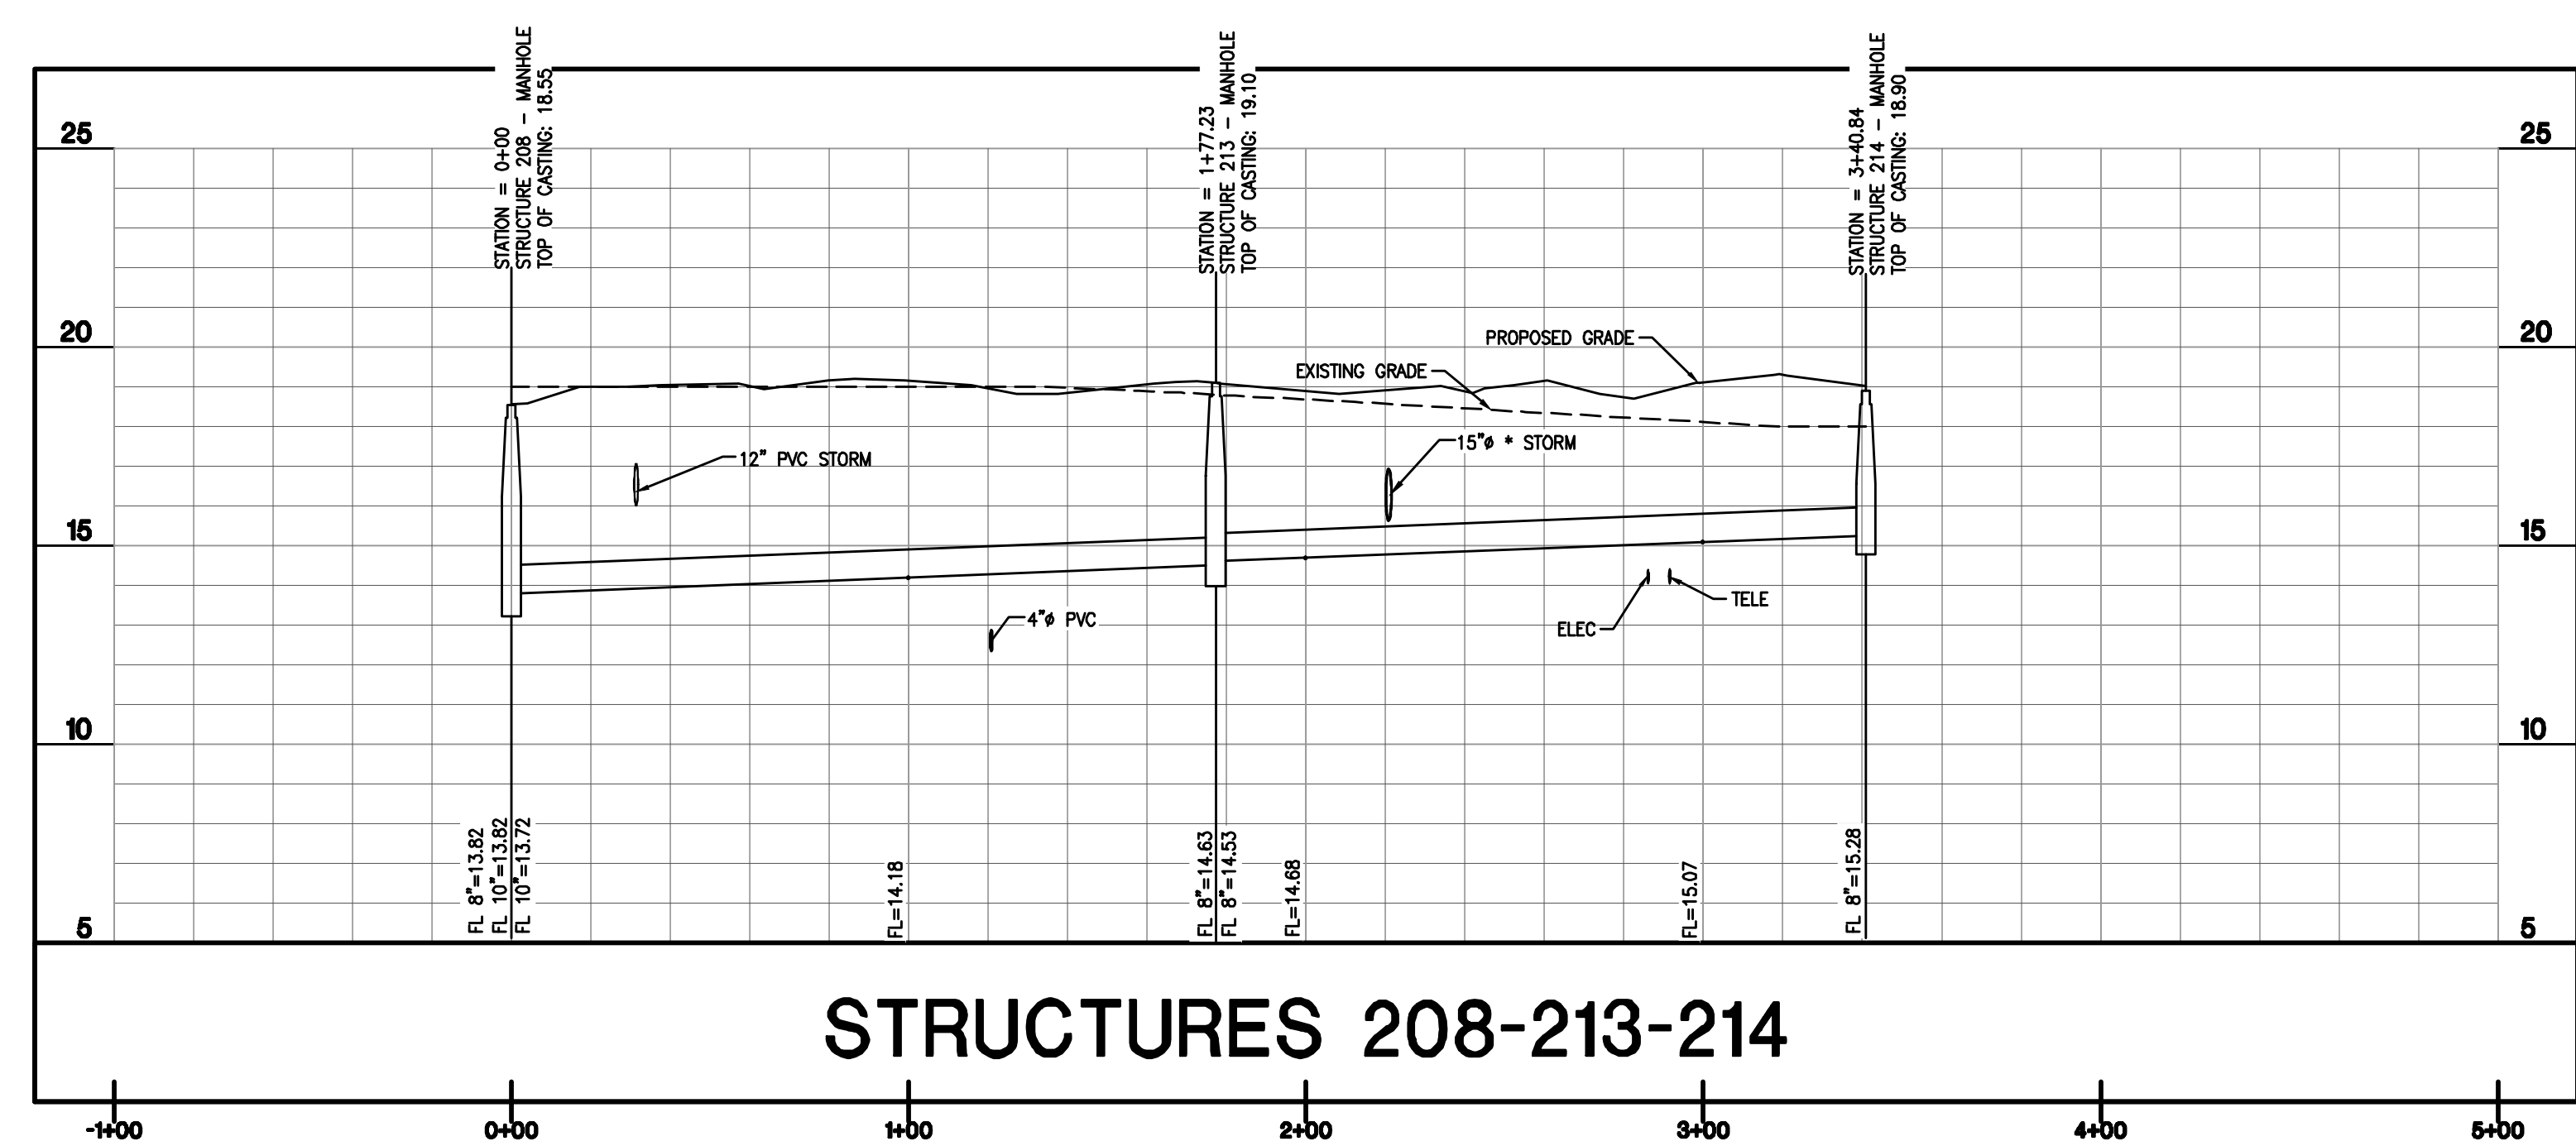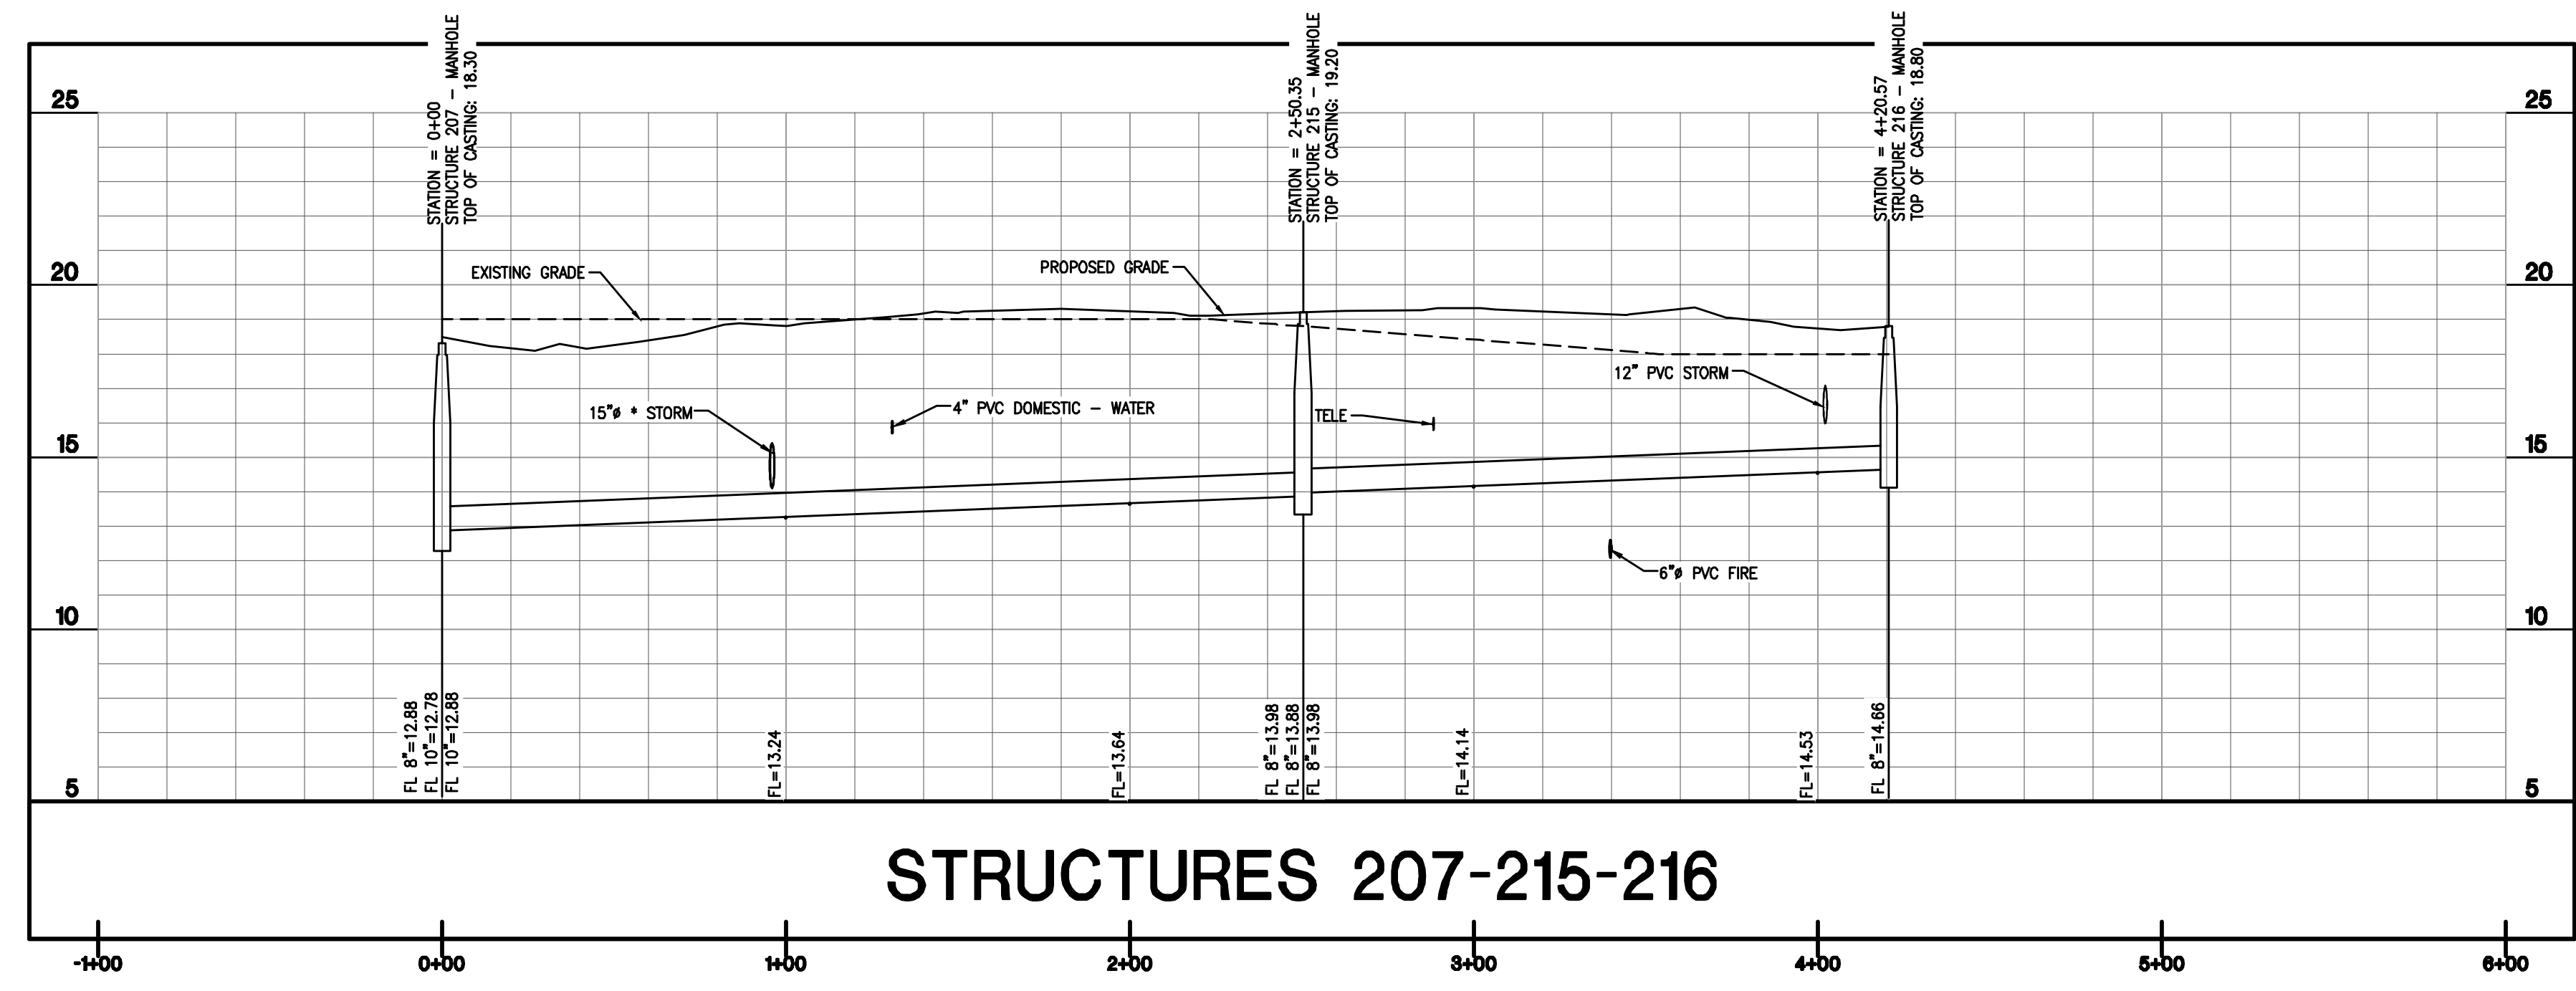

SANITARY SEWER PROFILES SHEET 2

