


ROTOLO CONSULTANTS INC.
894 ROBERT BOULEVARD
SLIDELL, LOUISIANA 70458

PH. 985-643-2427
FAX 985-643-2691


WWW.ROTOLOCONSULTANTS.COM

YMCA Belle Chasse

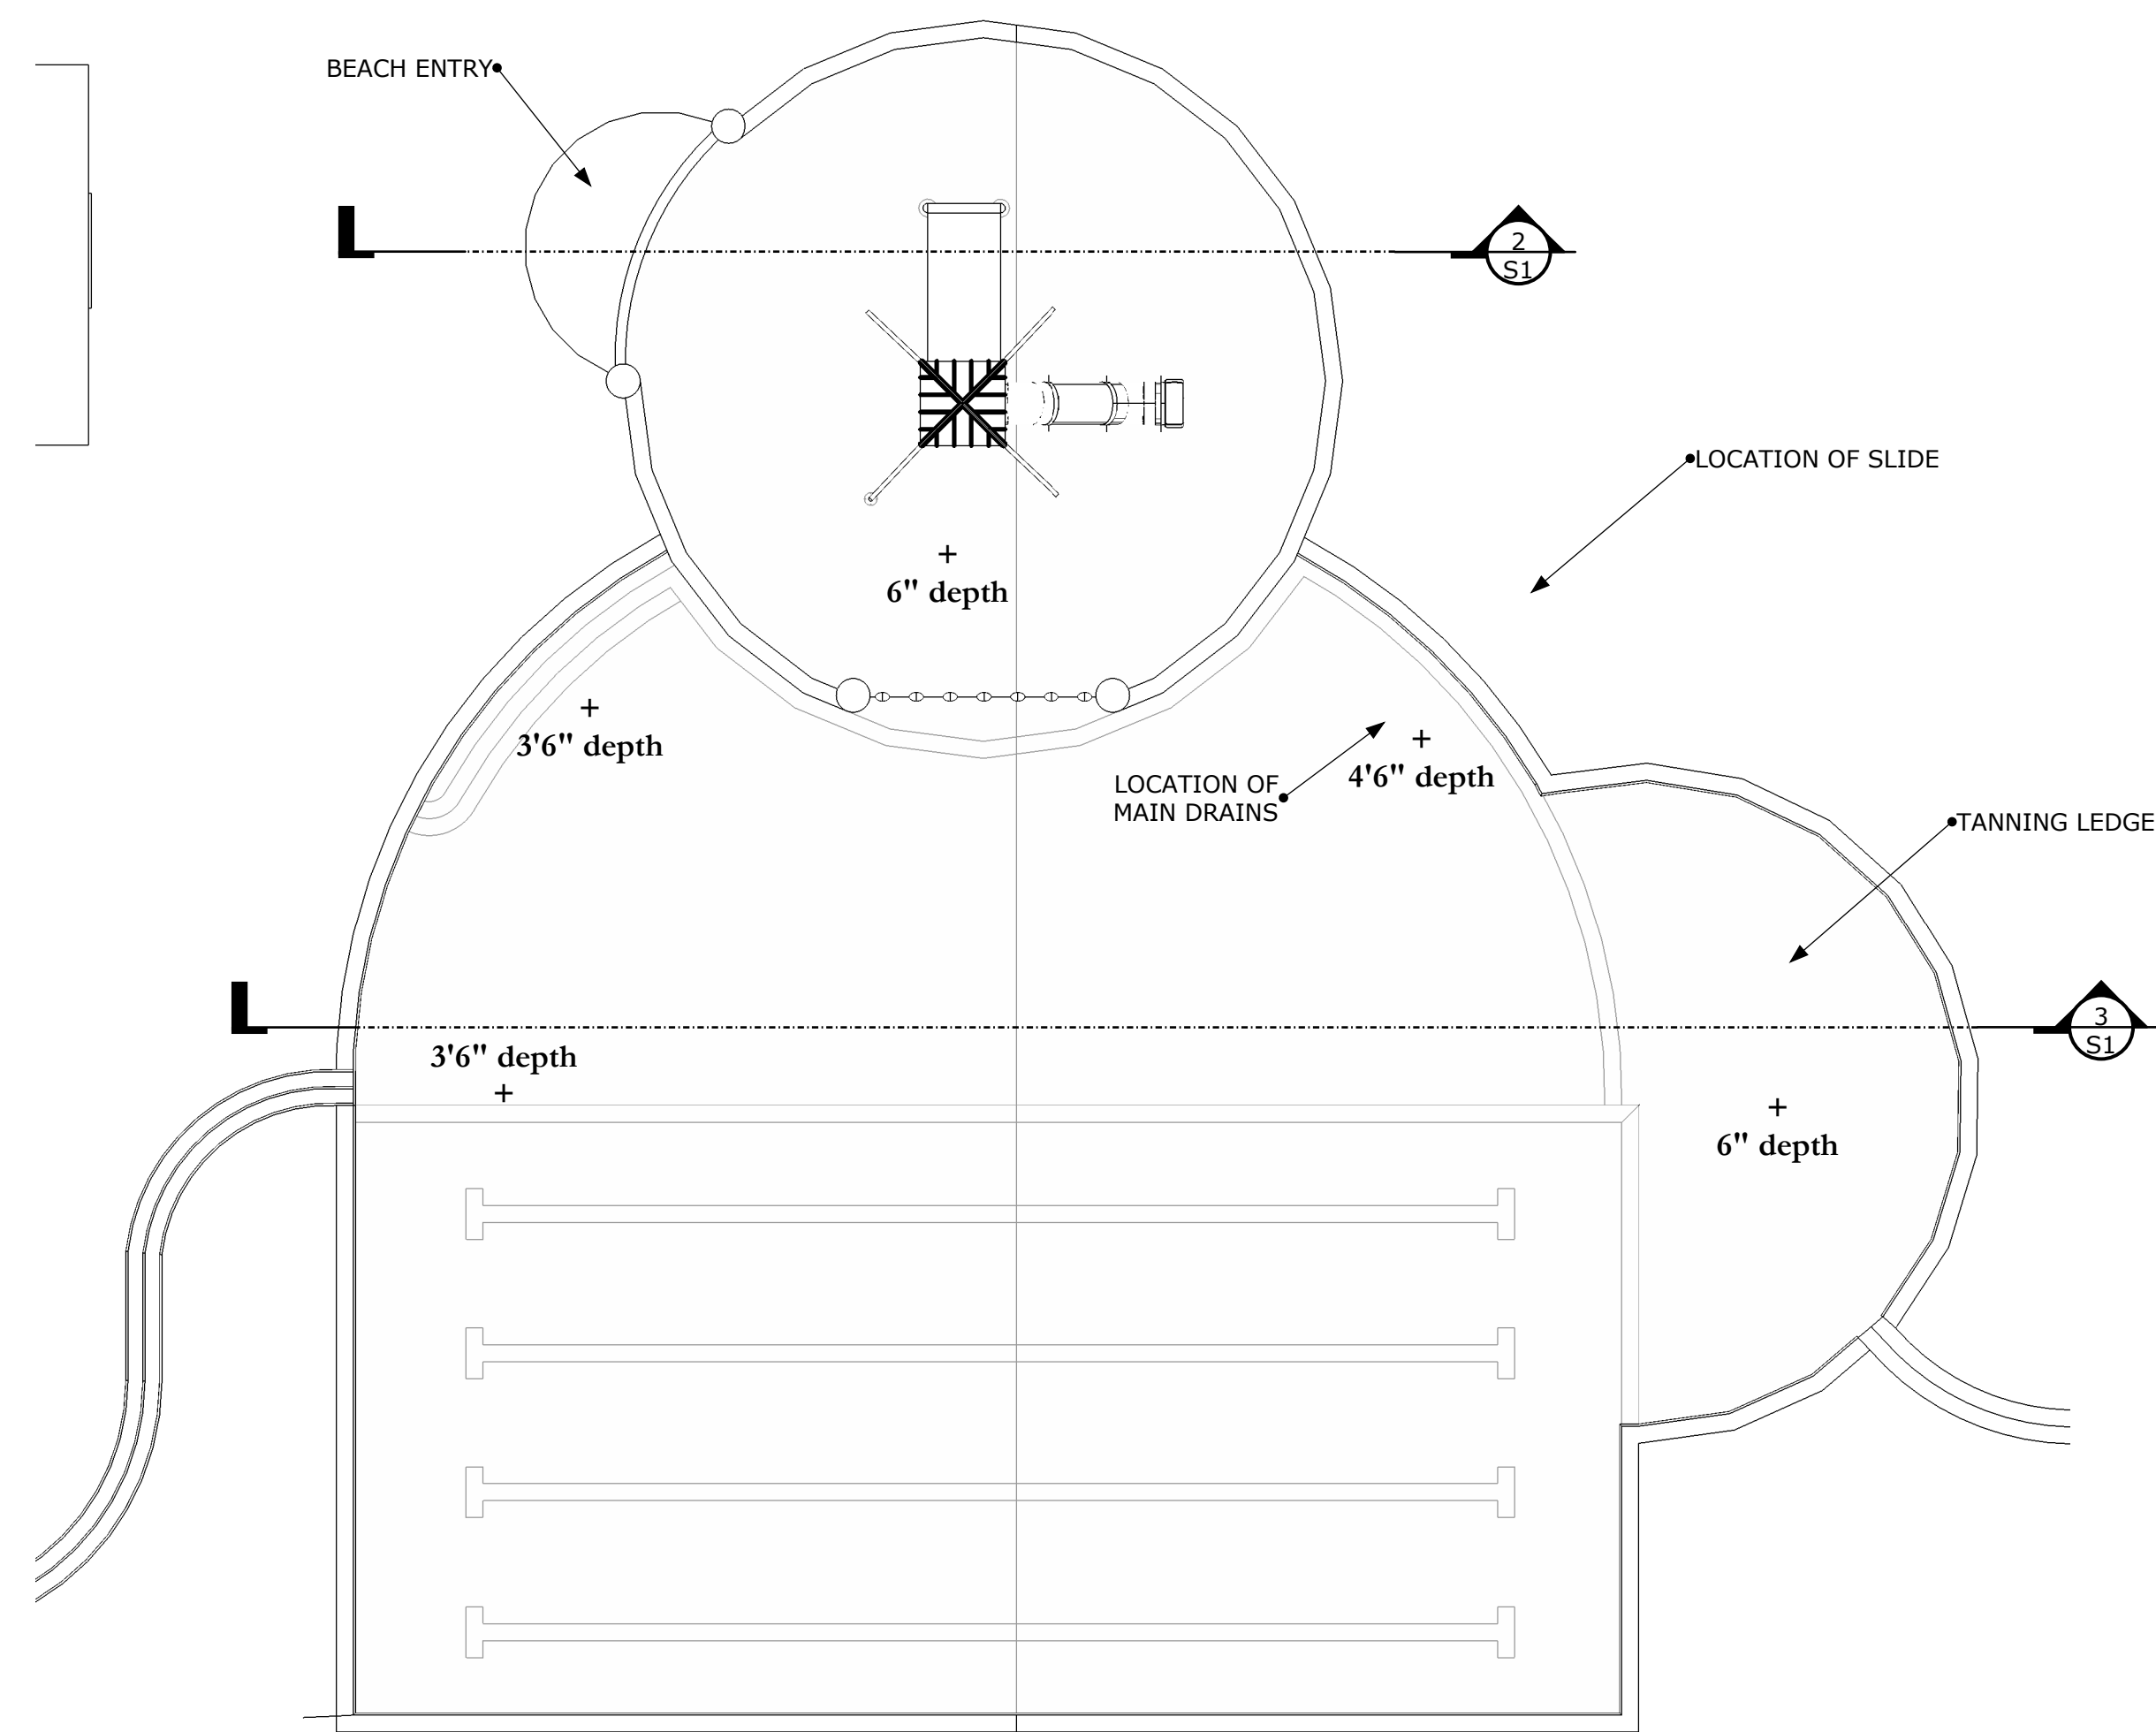


1 Swimming Pool
S2.1 SCALE: 1" = 10' - 0"

NOTE: Concrete pool shell not shown in these sections. Concrete shell is 8" thick at bottom and 12" thick at sides typical.

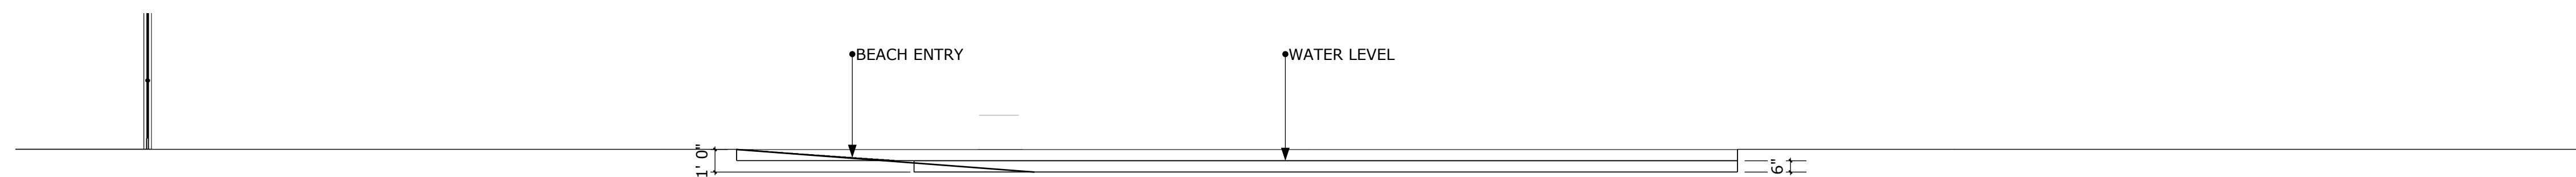

2 Pool Section
S2.1 SCALE: 1/4" = 1' - 0"

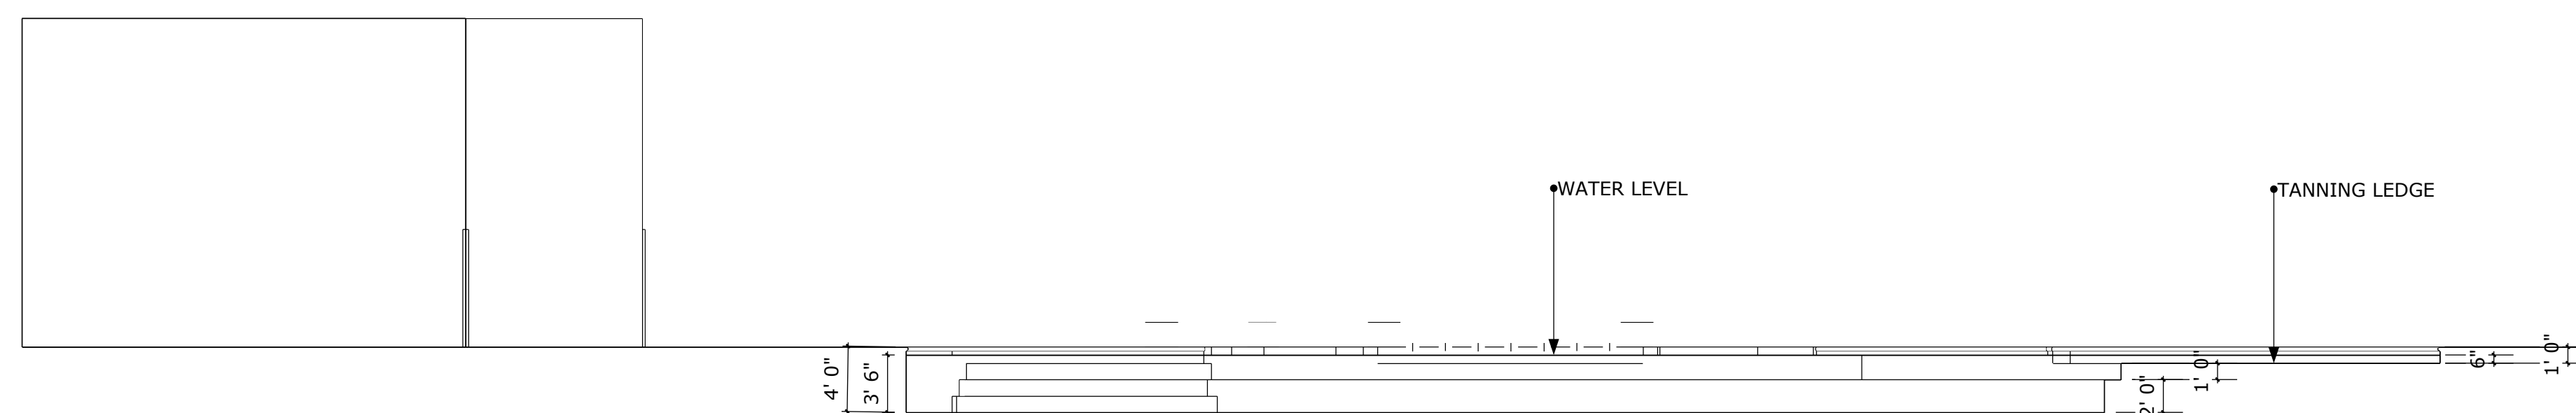

3 Pool Section
S2.1 SCALE: 1/4" = 1' - 0"

2010 Rotolo Consultants Inc.
These drawings or parts thereof, may not be reproduced in any form, by any method, for any purpose without the prior written consent from Rotolo Consultants Inc.

Contact: Rod Rotolo 985-643-2427

Date:
03/31/2010

Drawn By:
ERM

SECTIONS
S 2.1