


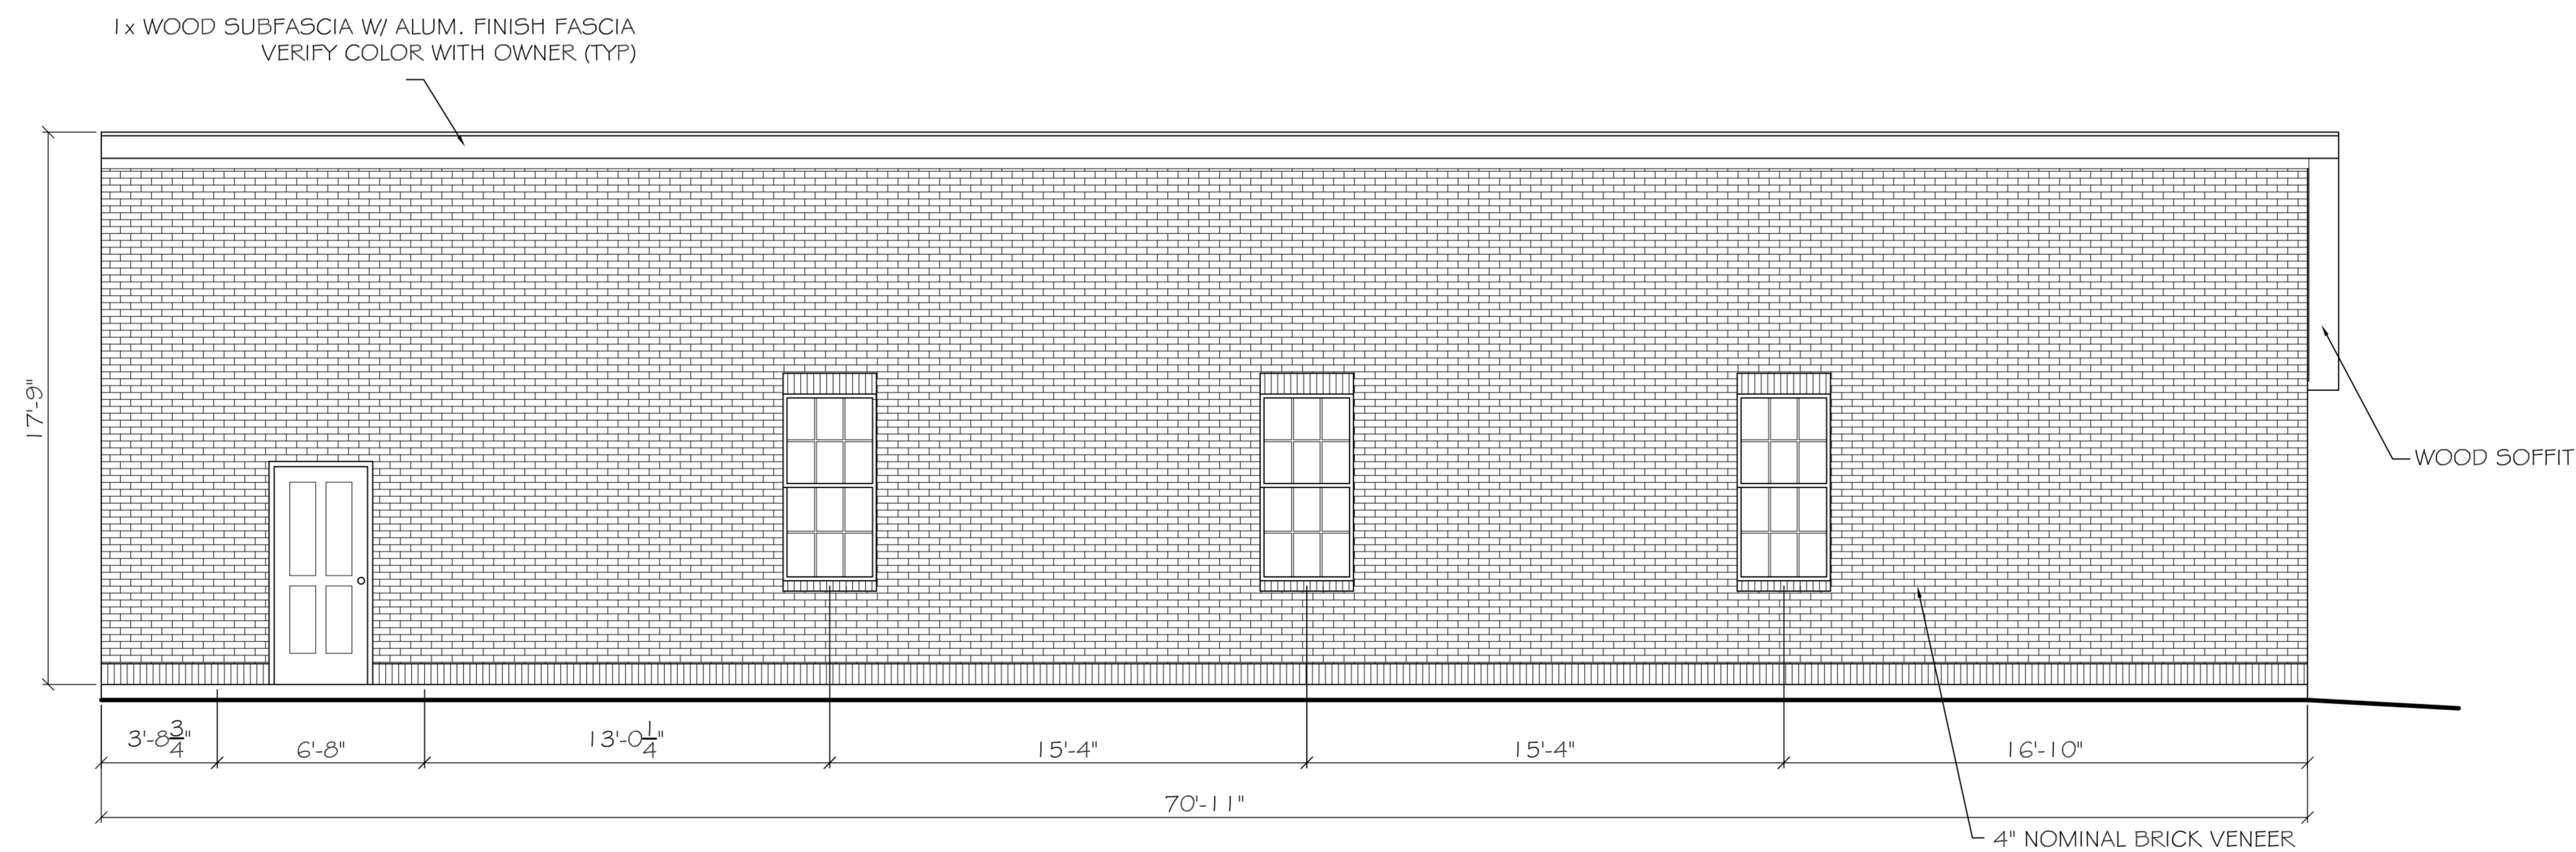

**NORTH WING COURTYARD ELEVATION**  
SCALE: 1/4" = 1'-0"



**SOUTH WING COURTYARD ELEVATION**  
SCALE: 1/4" = 1'-0"



**PRINCE DAMMON**  
ENGINEERING, INC.  
*Architects & Engineers*

dammonengineering.com  
prince@prince-dammon.com  
prince@prince-dammon.com  
PHONE: 985-649-5932  
FAX: 985-641-5950

CHIEF ENGINEER: BRADY DAMMON, P.E.  
CHIEF ARCHITECT: KEVIN KINCHEN  
554 OLD SPANISH TRAIL  
SUDELL, LA 70455

**PAUL WRIGHT**  
ADDITION TO EXISTING RESIDENCE  
67111 LOUISIANA HWY 343  
LACOMBE, LA  
70135

JOB No: 2147 DATE: 06-06-2013  
DRAWN BY: BSN CHECKED BY: BSN

#	DESCRIPTION	DATE

COURTYARD  
ELEVATION

SHEET No: 06 OF 12

A-4