



CONSTRUCTION SET

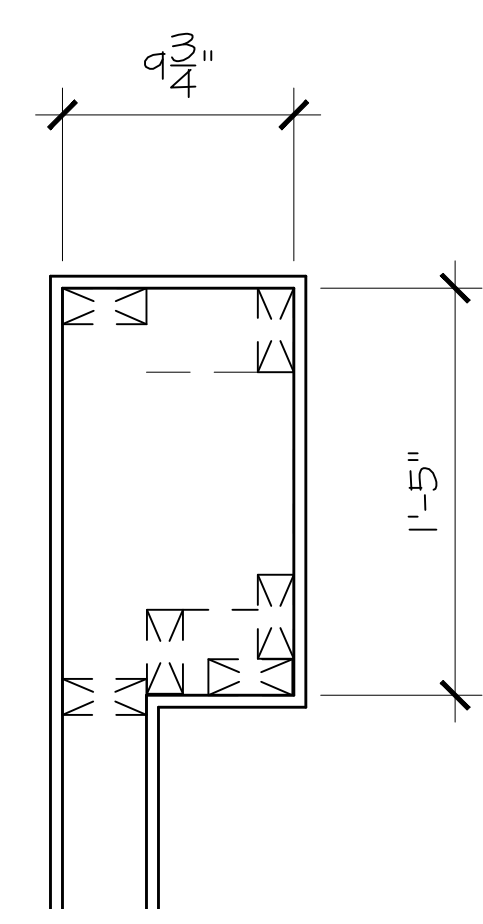

6 FRAMING DETAIL
SCALE: 1" = 1'-0"

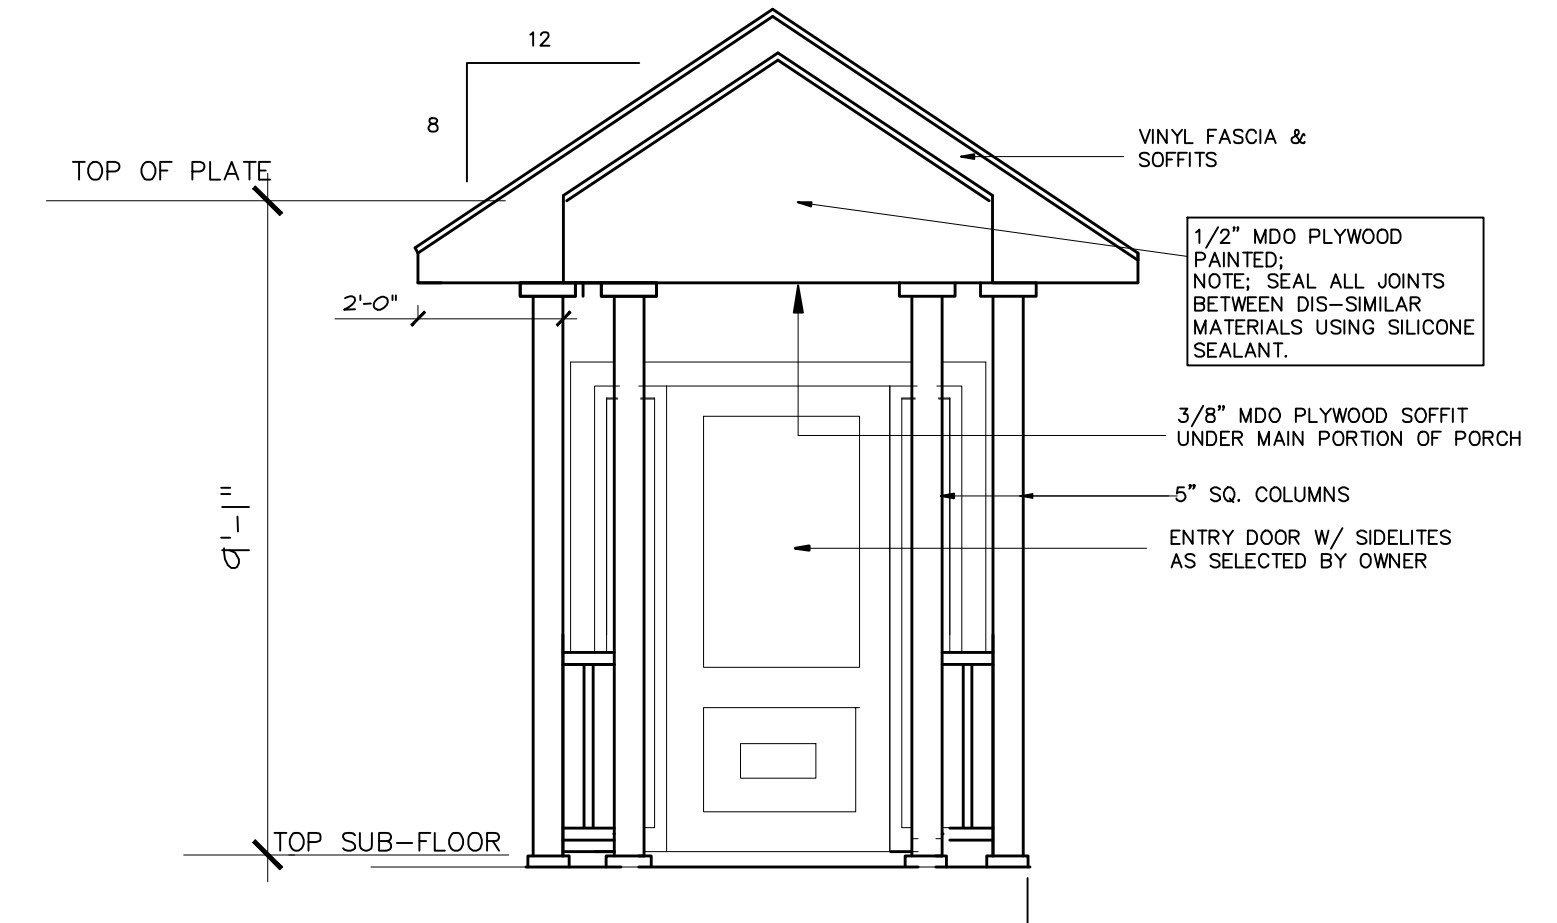



5. ENTRY PORCH DETAIL
SCALE: 3/8" = 1'-0"



4. RIGHT SIDE ELEVATION
SCALE: 3/16" = 1'-0"



3. LEFT SIDE ELEVATION
SCALE: 3/16" = 1'-0"

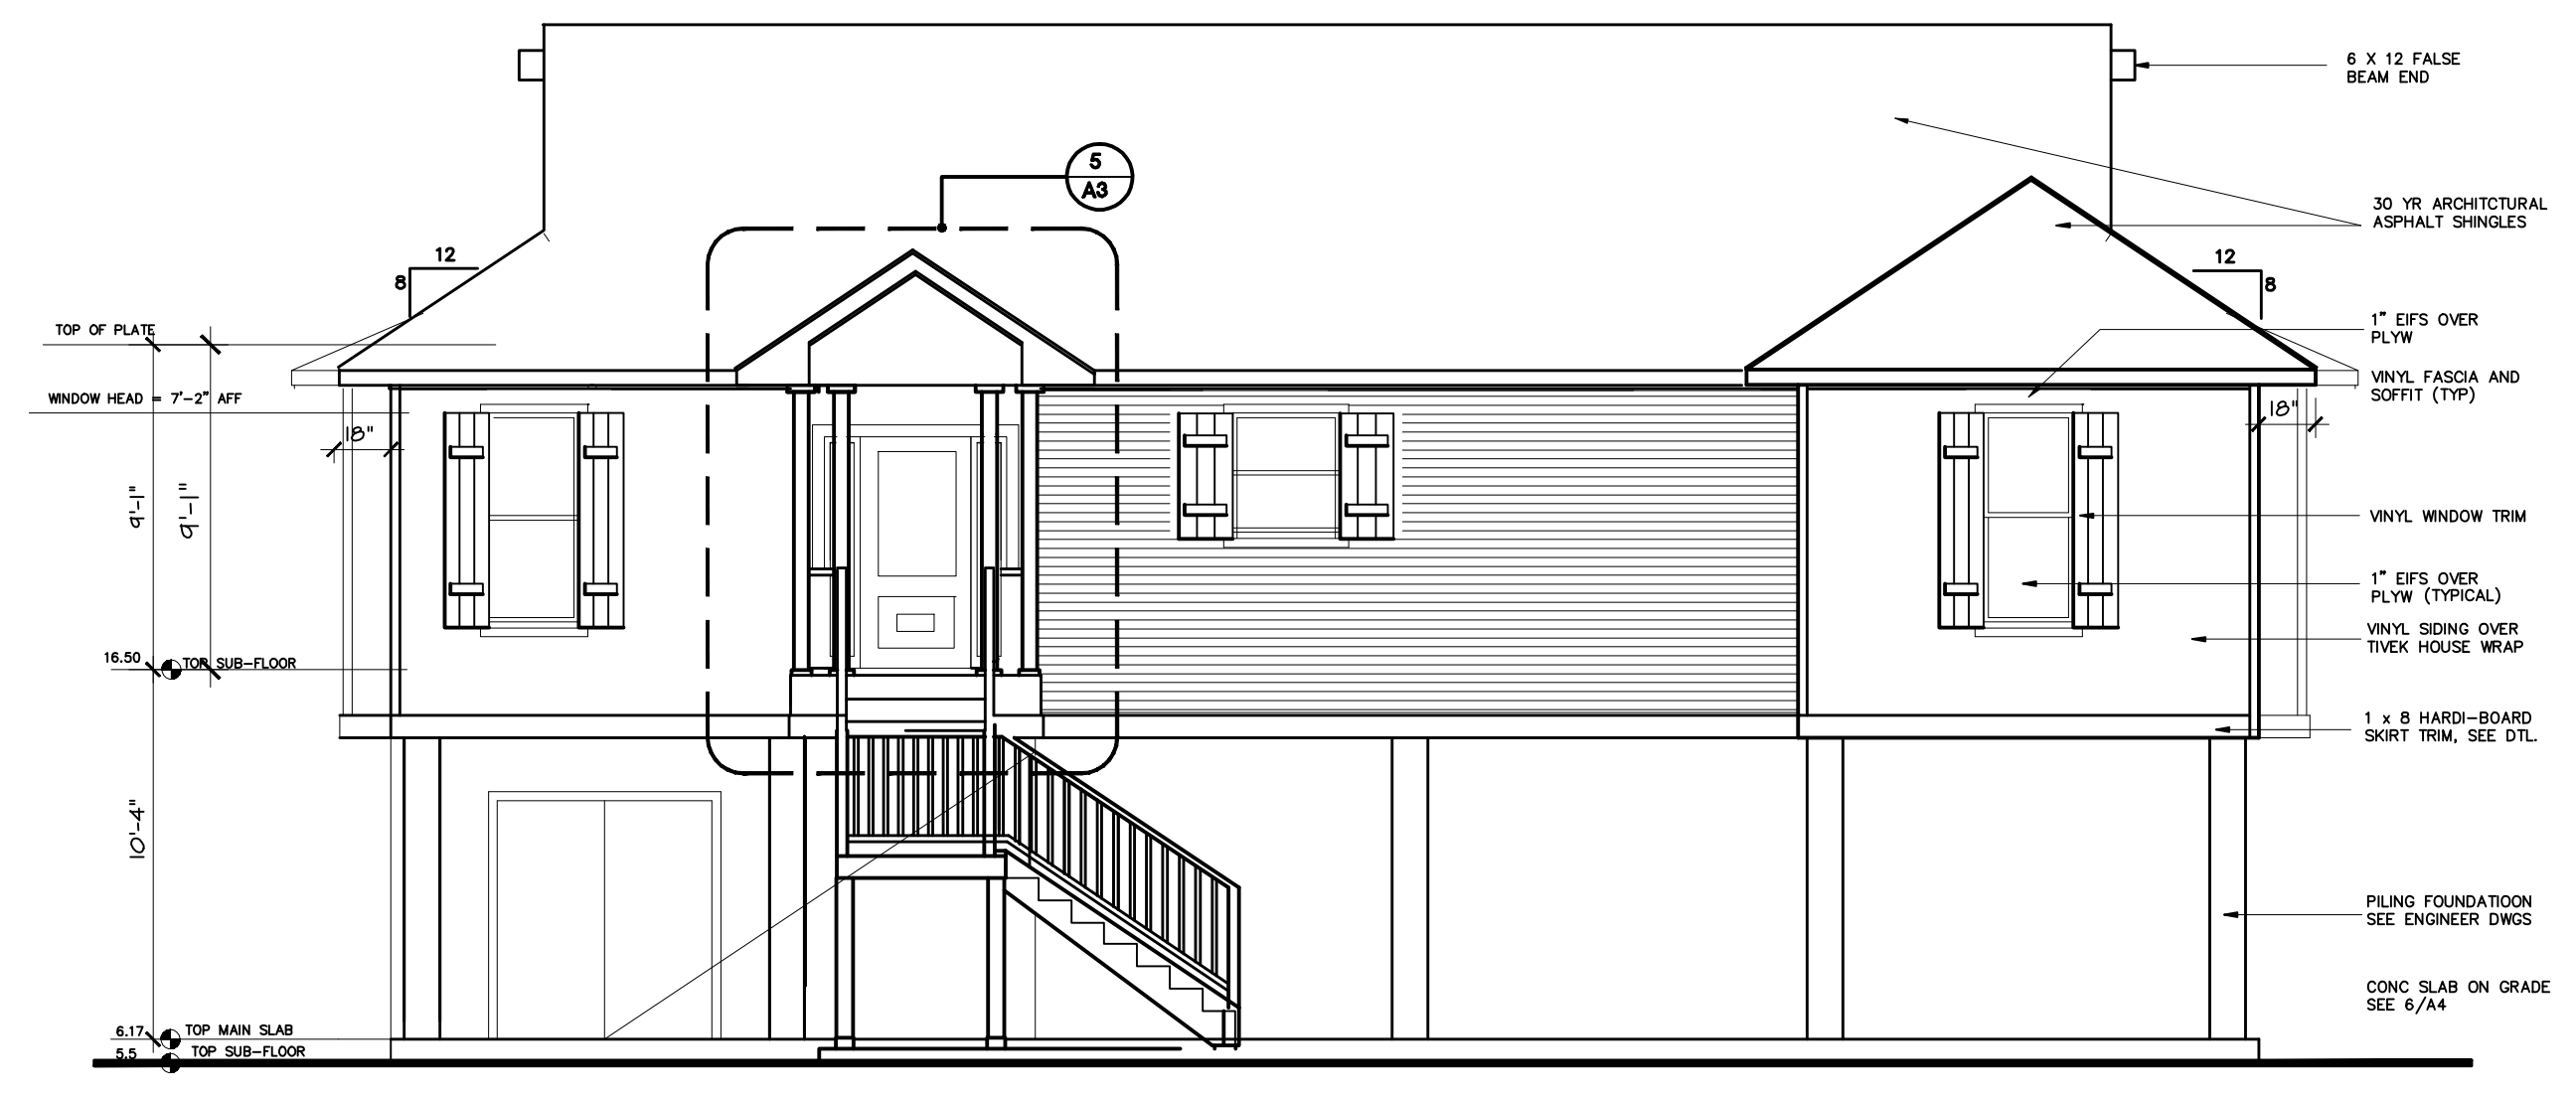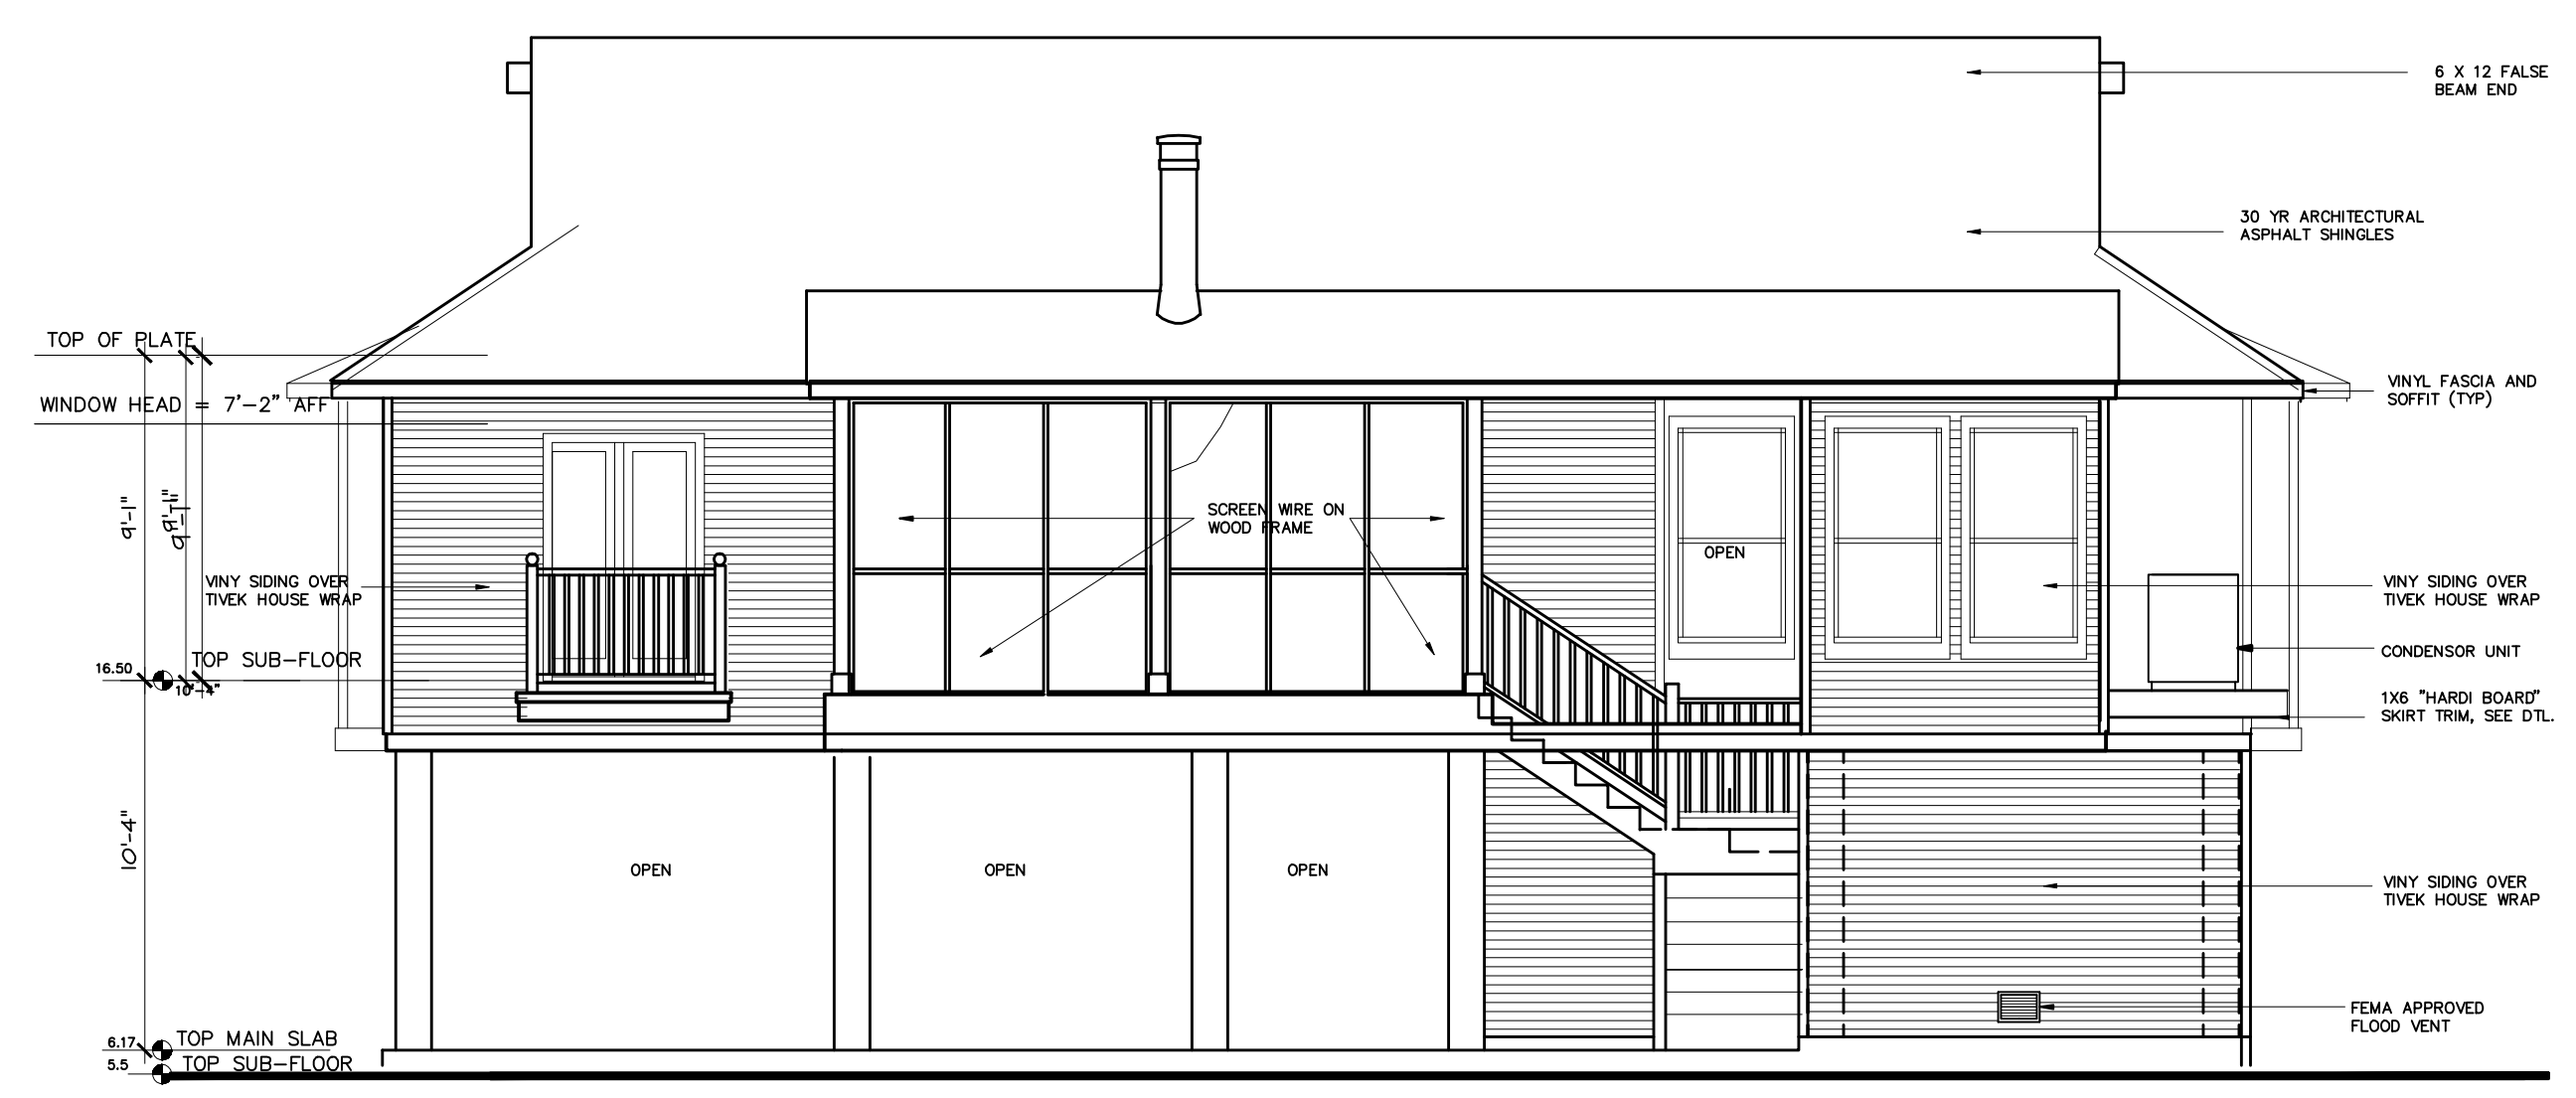

REVISION DATES:		
NO.	DATE	PURPOSE

DRAWING RELEASE DATES		
NO.	DATE	PURPOSE
1	6-23-20	PRICING
2	7-11-20	CONSTR

LARRY BOOK AND CHARLOTTE HOOD RESIDENCE
28190 CREOLE ROAD, LACOMBE, LA
ST. TAMMANY PARISH

SHEET NO.