



FILE NAME: A:\PROJECTS\2024\2178_CHEF MENTEUR PASS\2178 - Bulkhead Piling - 2024.dwg, PLOT DATE: 05/02/2024, PLOT SCALE: 1/8" = 1'-0", PLOT SHEET: 1 OF 13


CHEF MENTEUR PASS

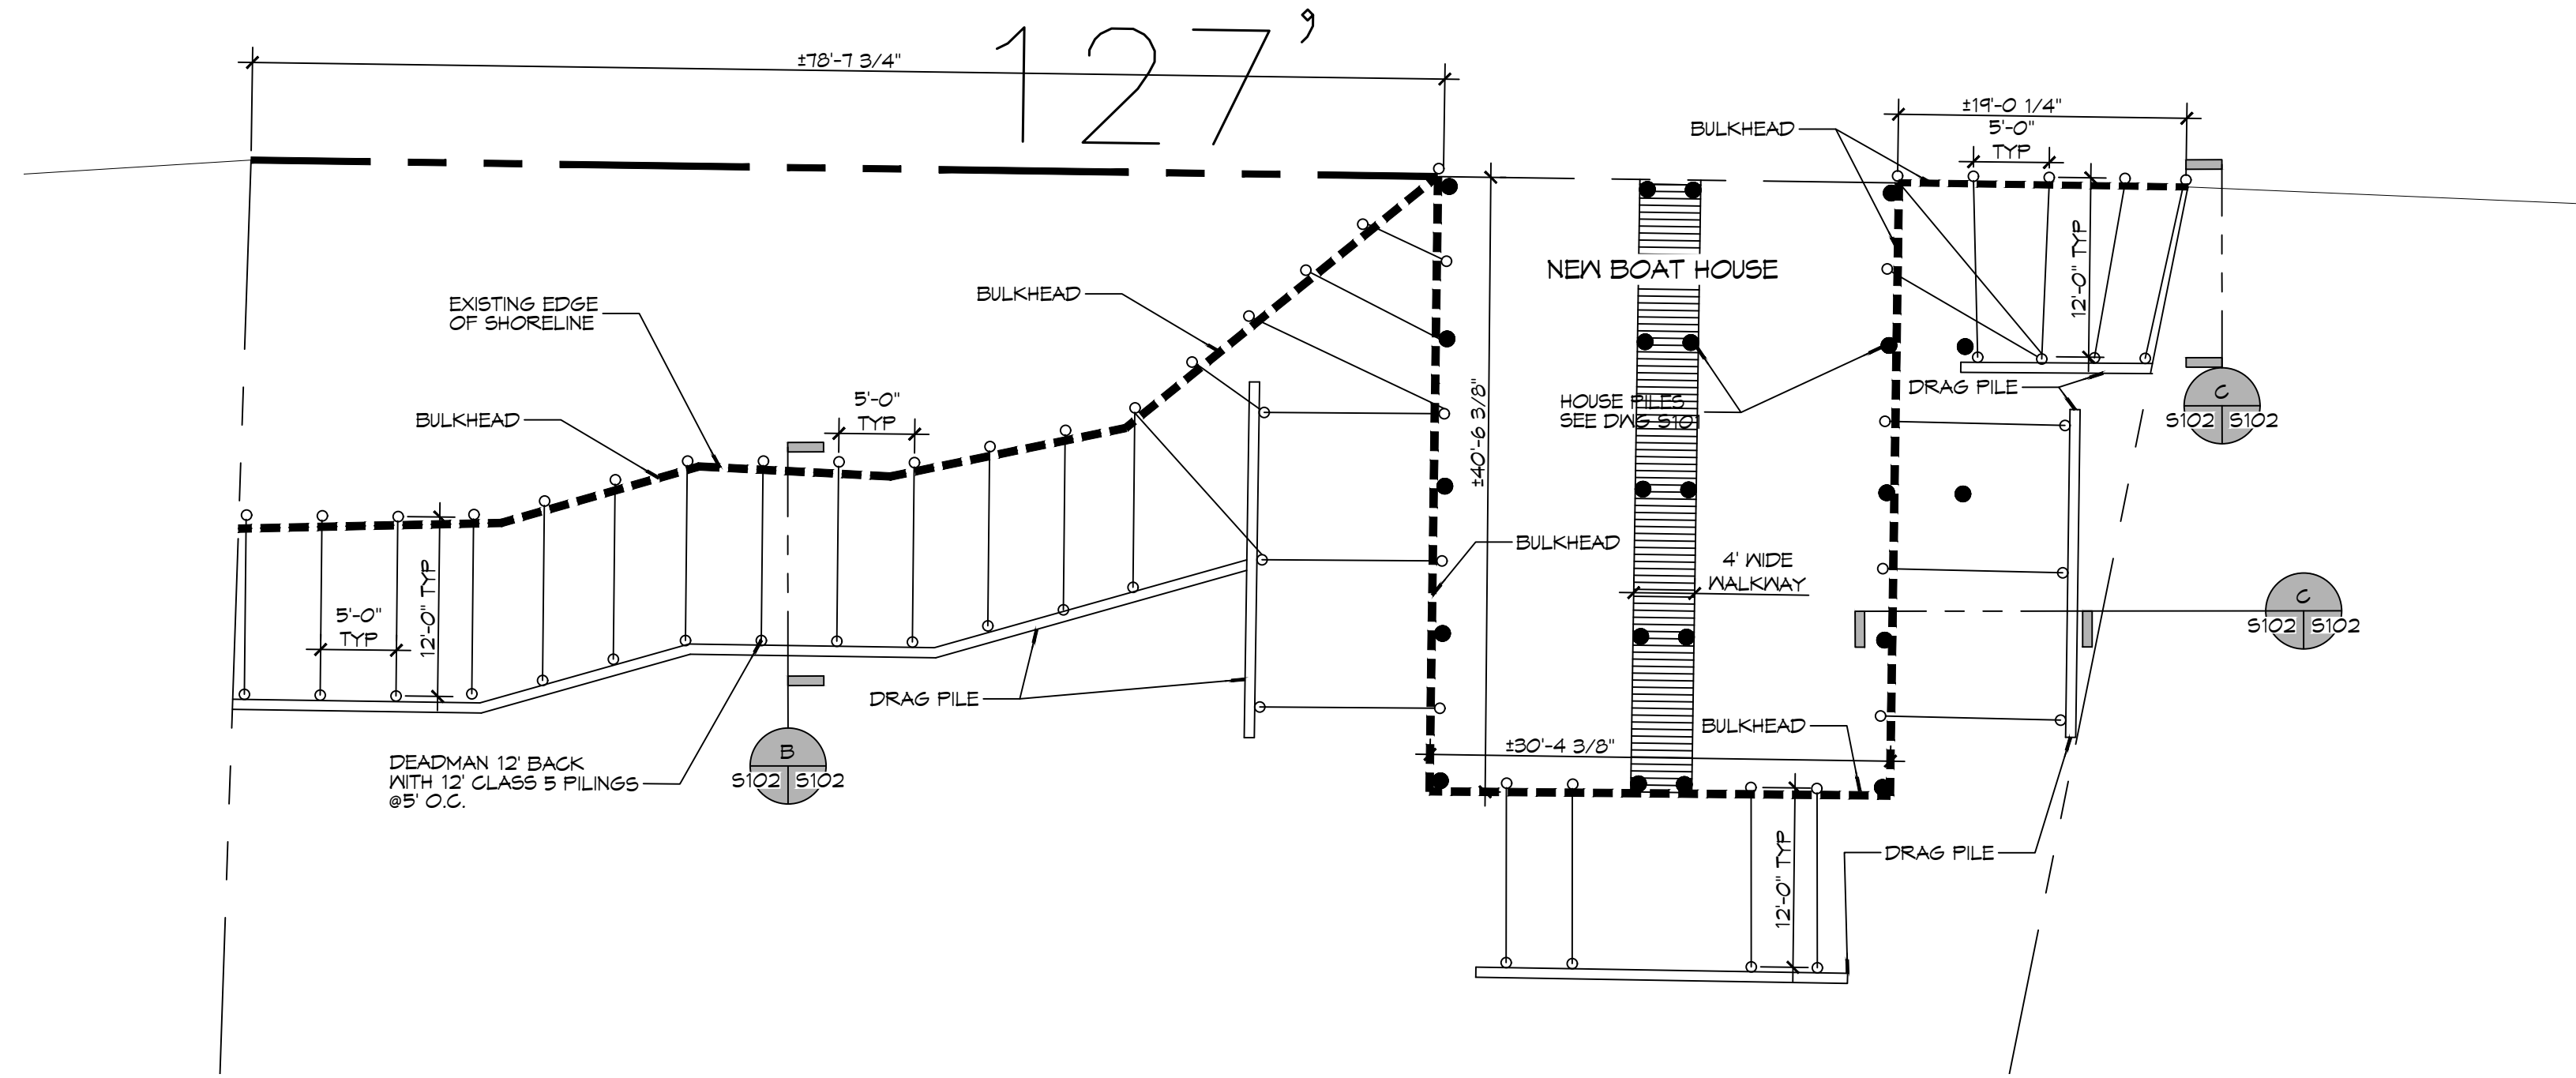

B BULKHEAD PILING PLAN
SCALE: 1" = 10'

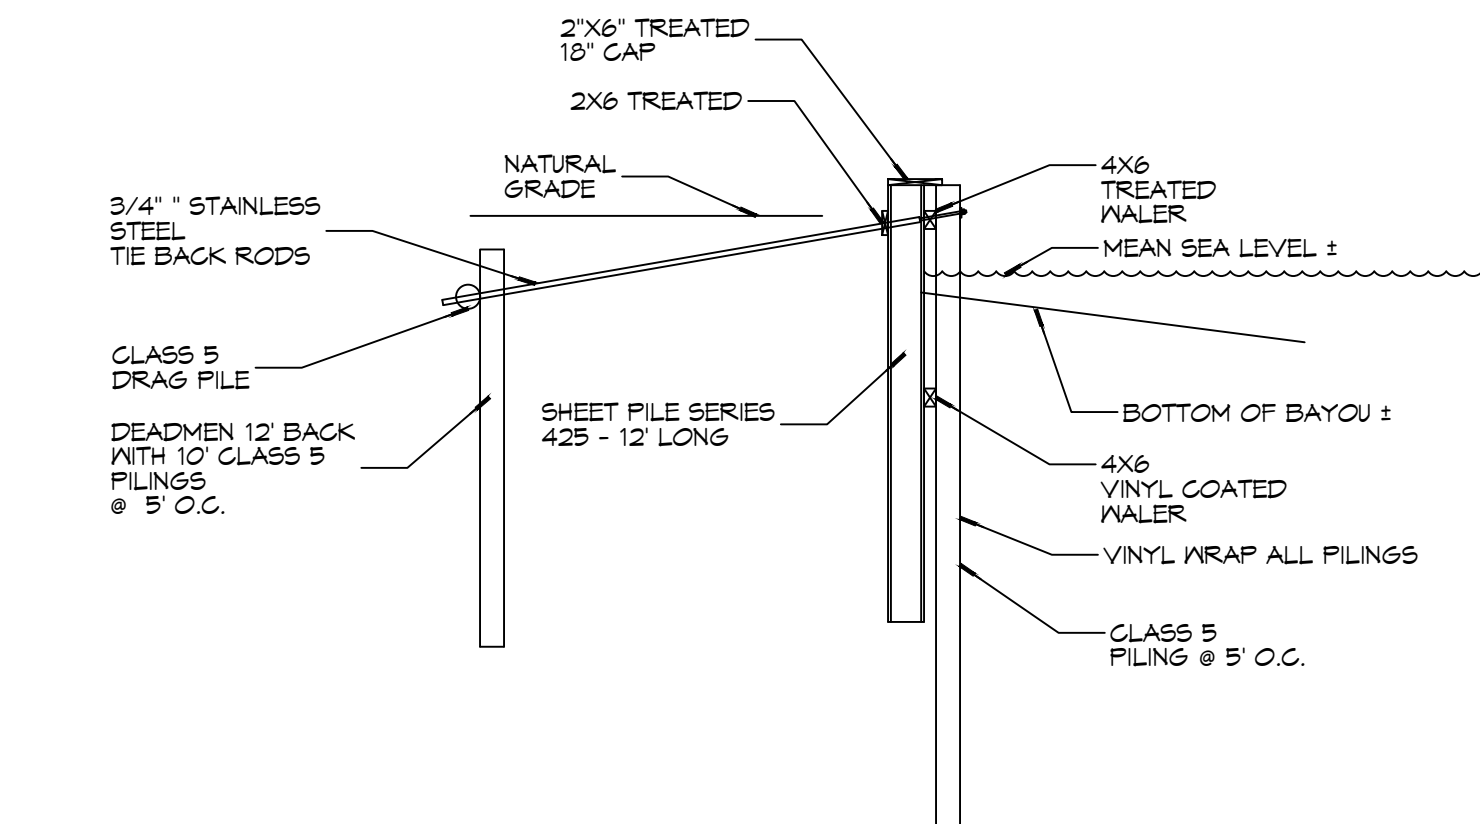

B TYPICAL BULKHEAD SECTION
SCALE: 3/16" = 1'-0"

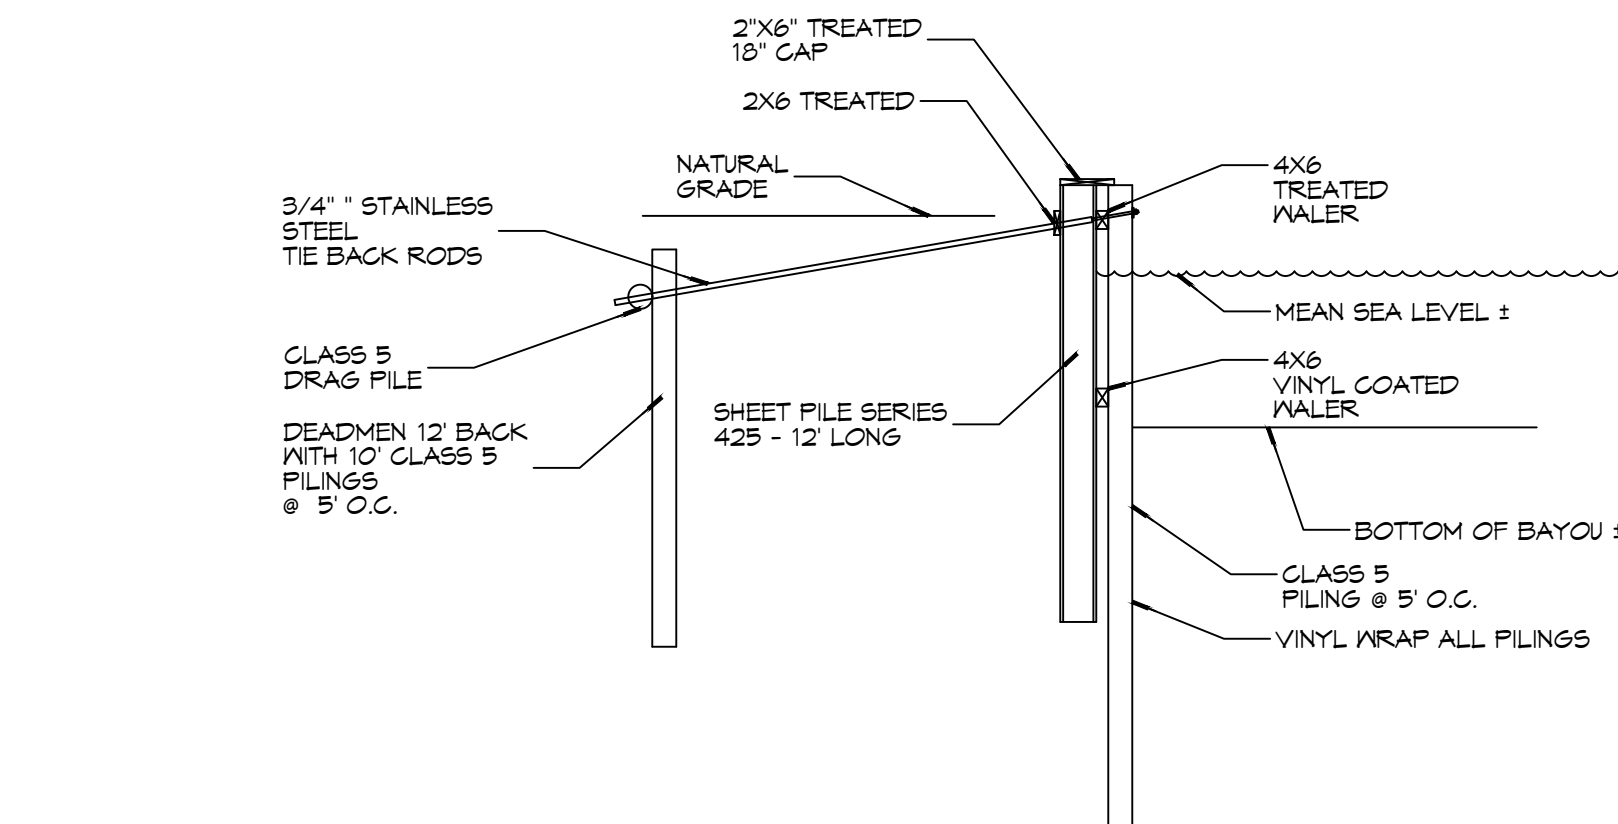

C TYPICAL BULKHEAD SECTION
SCALE: 3/16" = 1'-0"

PILING NOTES

- FILES ARE TO BE CLASS 5 PRESSURE TREATED WITH A 6 INCH TIP AND 6" BUTT.
- ALL FILES SHALL BE DRIVEN TO REFUSAL.
- CONTRACTOR SHALL DRIVE TEST PILE.
- NO FIELD SUPERVISION OR INSPECTION PROVIDED UNDER THIS SEAL UNLESS OTHERWISE NOTED.
- FILE LAYOUT MAY BE MODIFIED DUE TO ACTUAL DRIVING CONDITIONS. ENGINEER TO BE NOTIFIED ON ANY MODIFICATION.
- A PILE BLOW COUNT LOG OF ALL PILES IS TO BE SUBMITTED TO THE ENGINEER OF RECORD. FAILURE TO SUBMIT SAID LOG WILL RELEASE THE ENGINEER OF ALL RESPONSIBILITY AFTER 5 DAYS OF INSTALLING.


GENERAL NOTES

- ALL LUMBER SHALL BE PRESSURE TREATED WITH A RETENTION OF .4 PER C.F.
- ALL FASTENERS SHALL BE HOT DIPPED GALVANIZED (HDG) PER ASTM A153.
- ALL CONNECTORS SHALL BE HDG PER ASTM A653, CLASS G185 SHEET WITH 1.05 OZ/SF ZINC COATING.

DAMMON
ENGINEERING, INC.
 LOUISIANA & MISSISSIPPI

www.dammonengineering.com
 info@dammonengineering.com
 Chief Engineer: Brian Mistich, PE
 554 Old Spanish Trail
 Slidell, LA 70458
 PH: 985.649.5832

#	DESCRIPTION	DATE

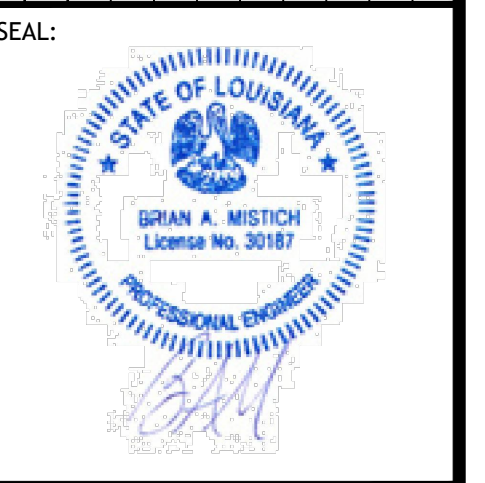

BOAT HOUSE PLAN
ALBERT CUTITTO
 LOT 16
 27181 CHEF MENTEUR HWY
 NEW ORLEANS, LOUISIANA, 70121
 JOB No: 2024 DATE: 05-02-2024
 DRAWN BY: CKD CHECKED BY: BAY

SHEET TITLE:
BULKHEAD PLAN

DRAWING NUMBER:

S102