




New Addition Looking North

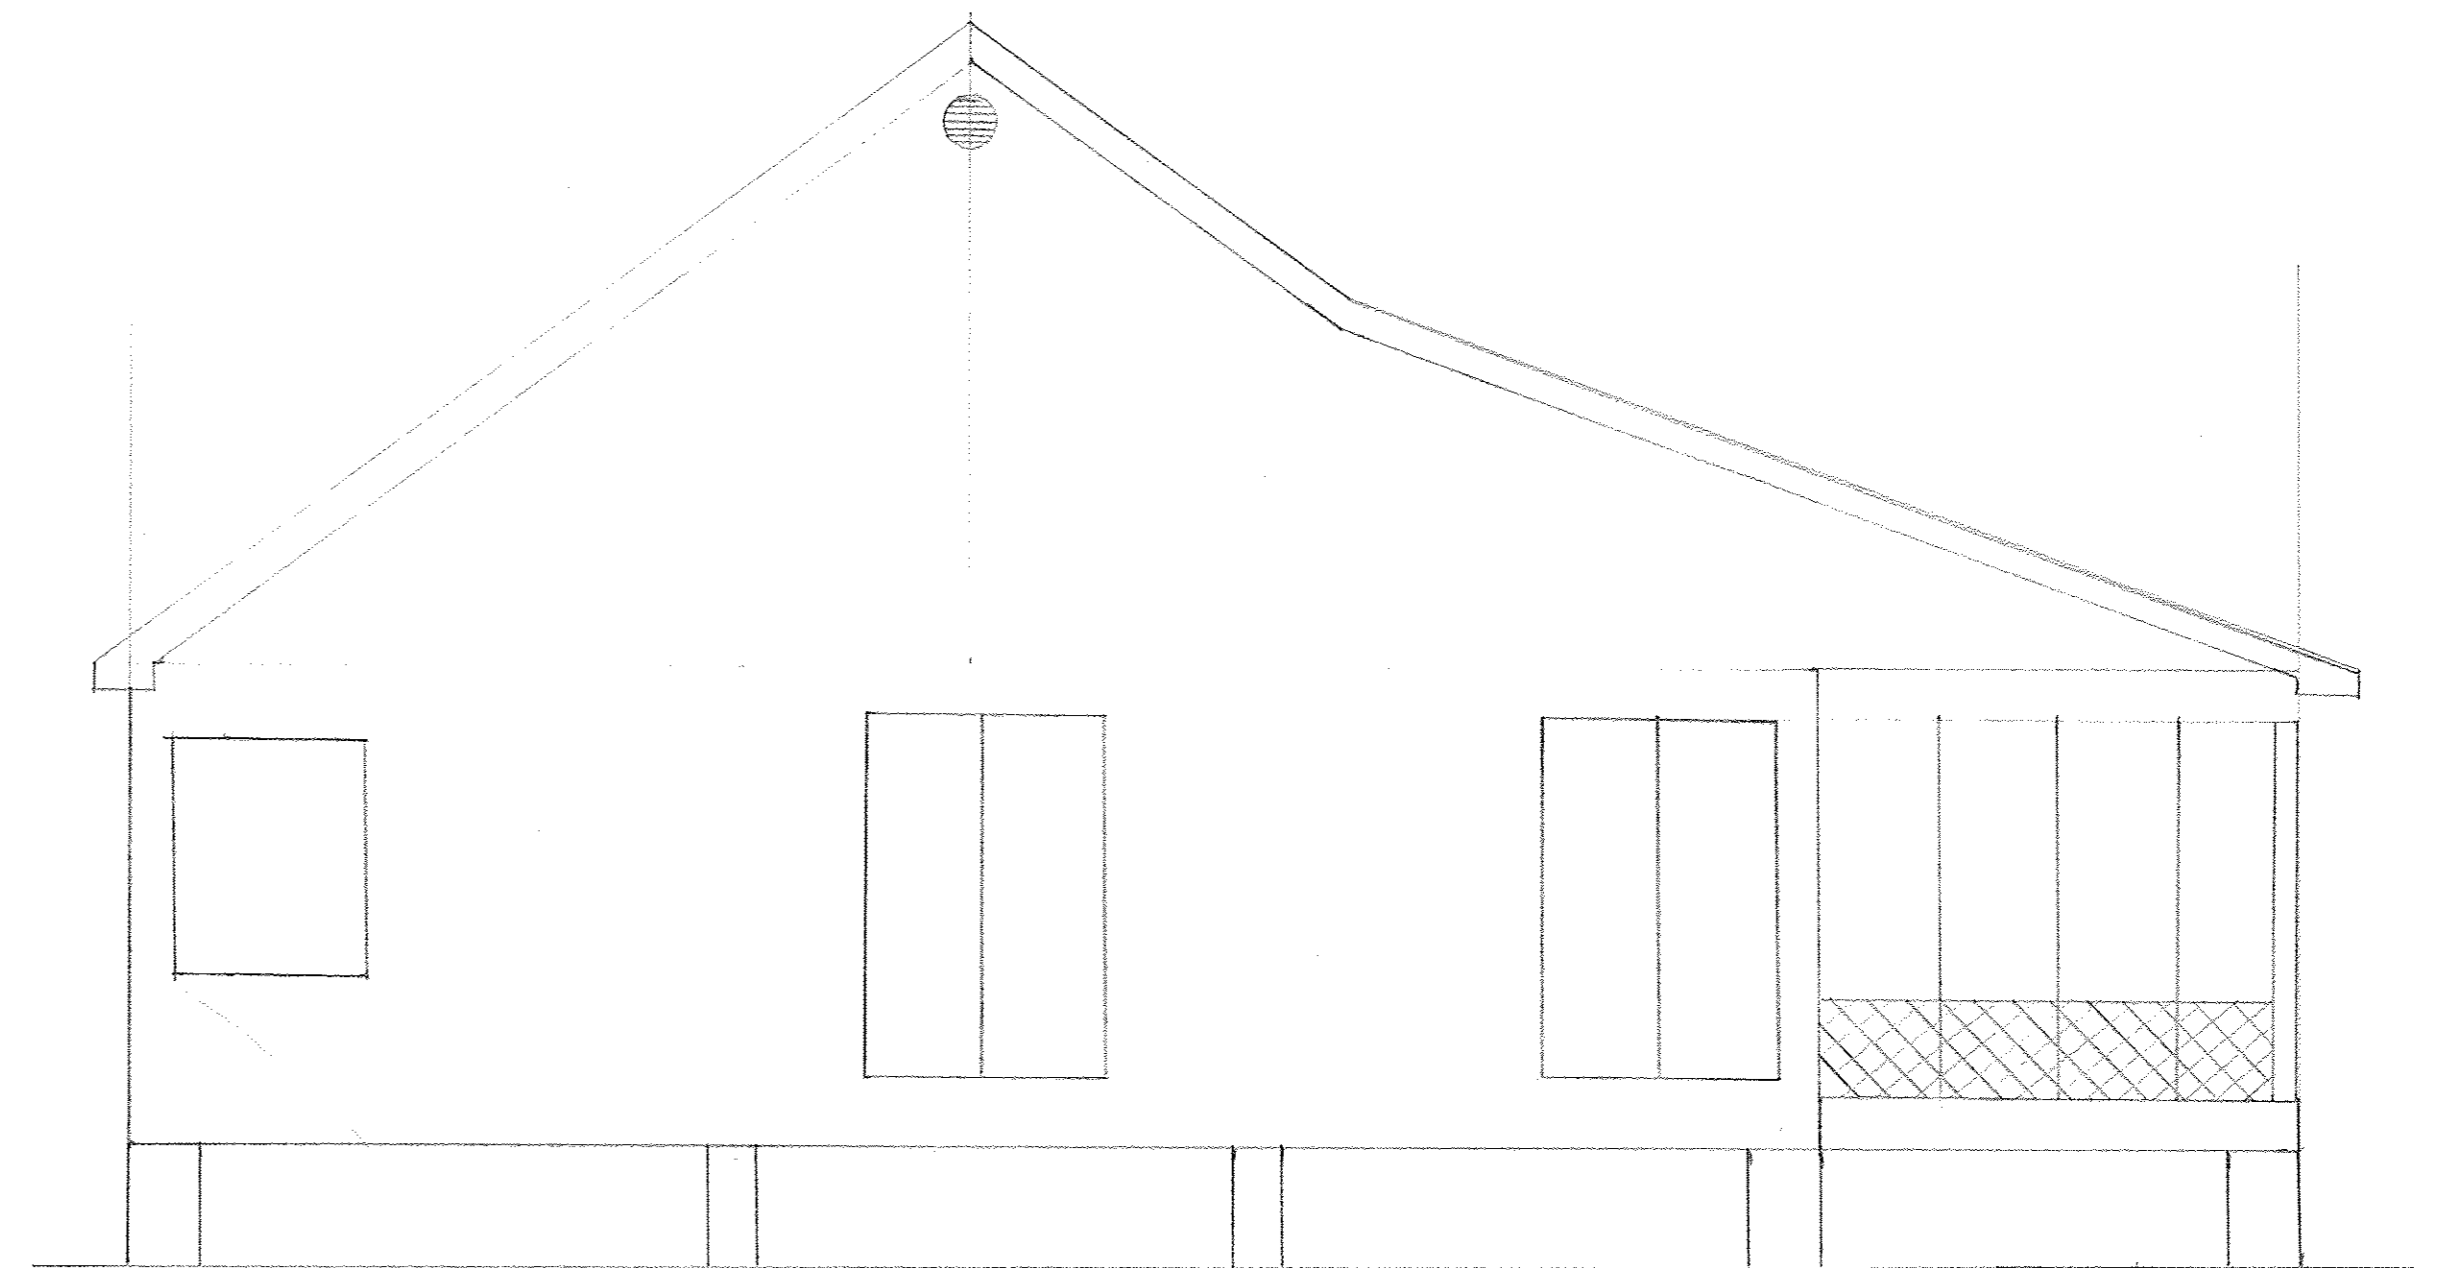

New Addition Looking East

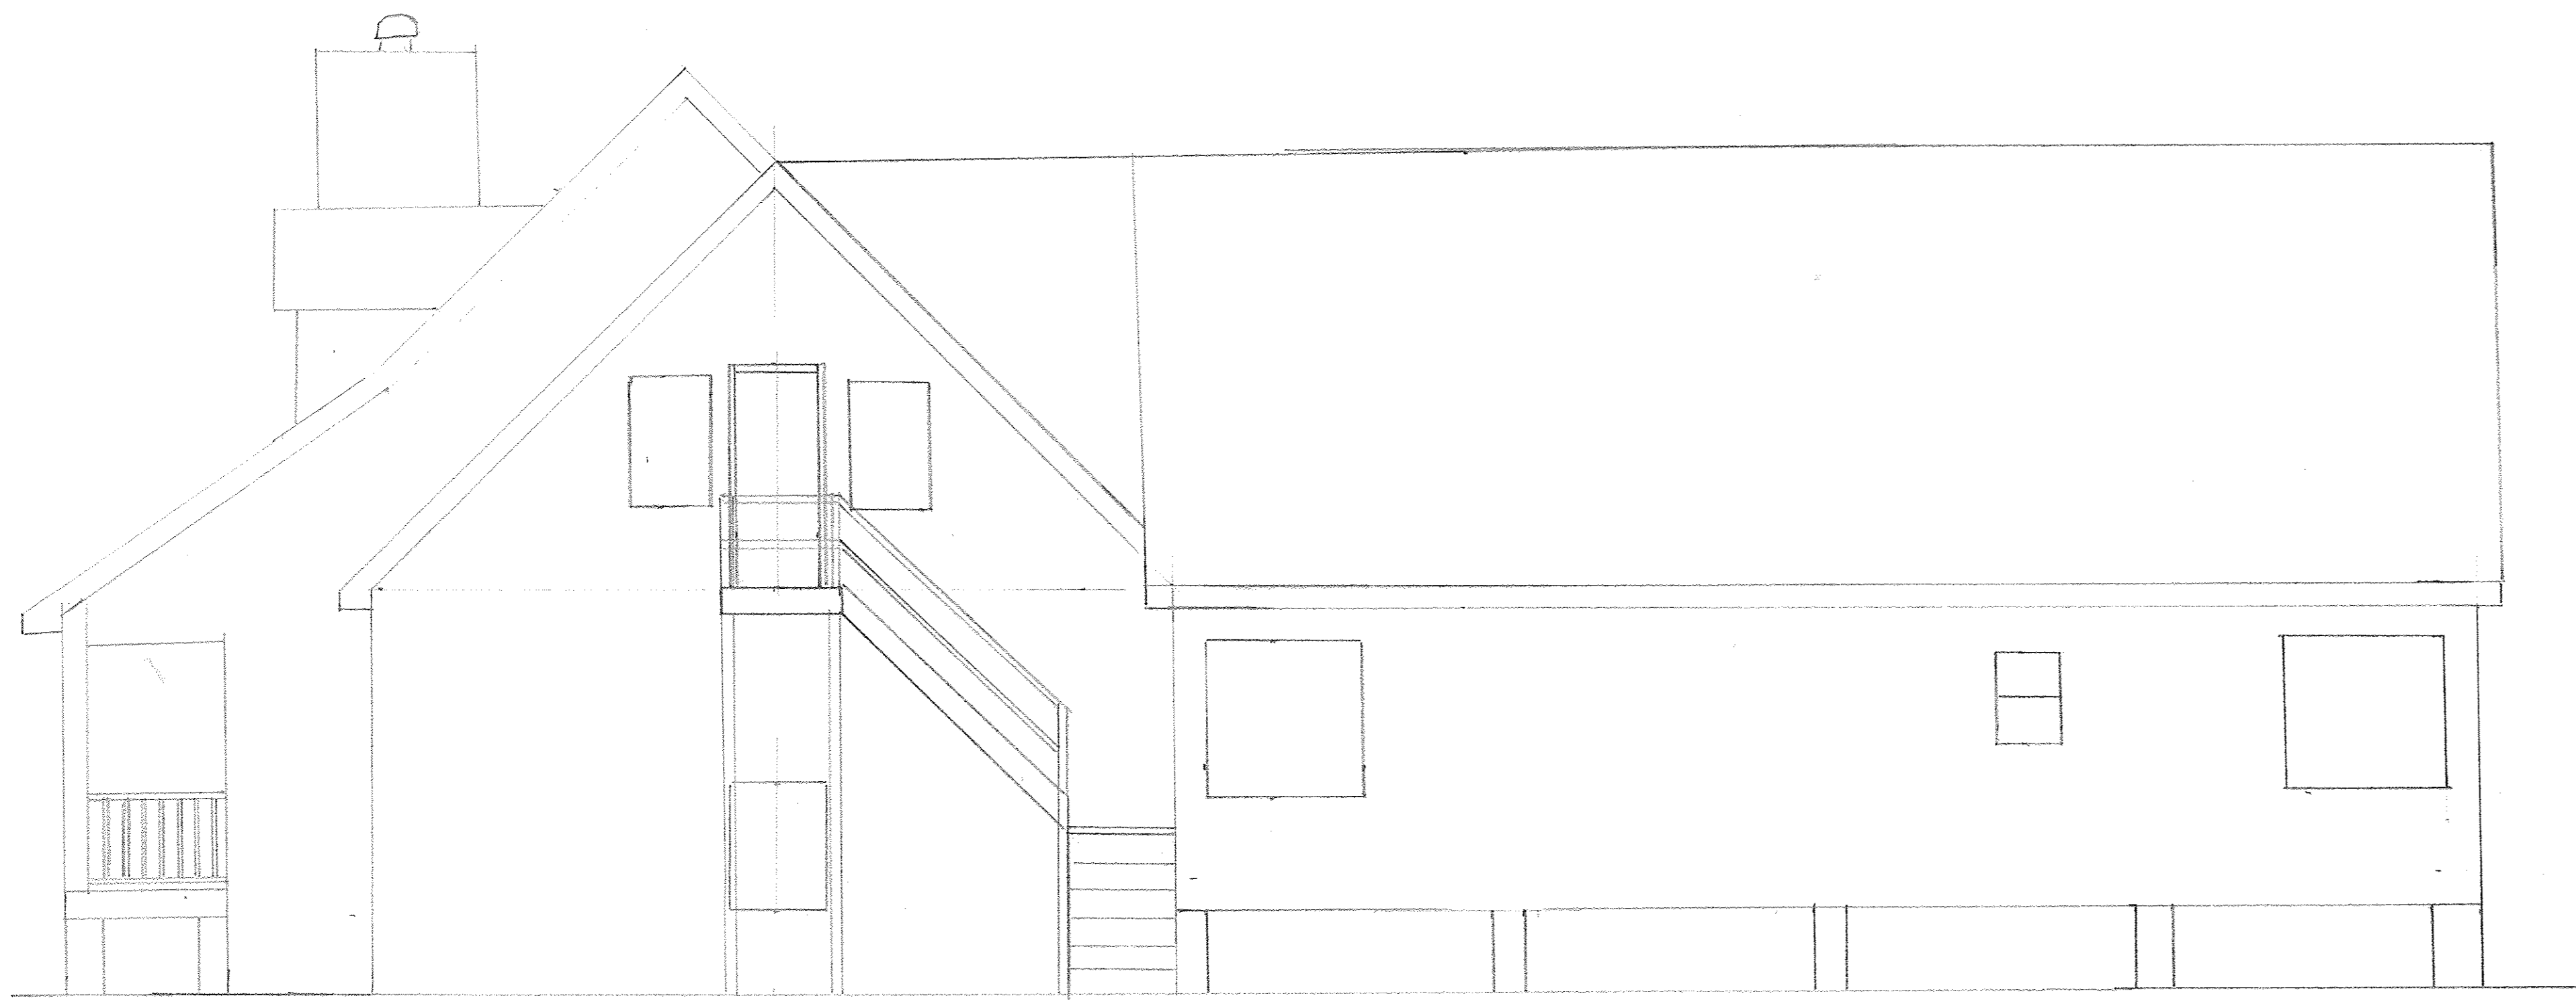

New Addition Looking South

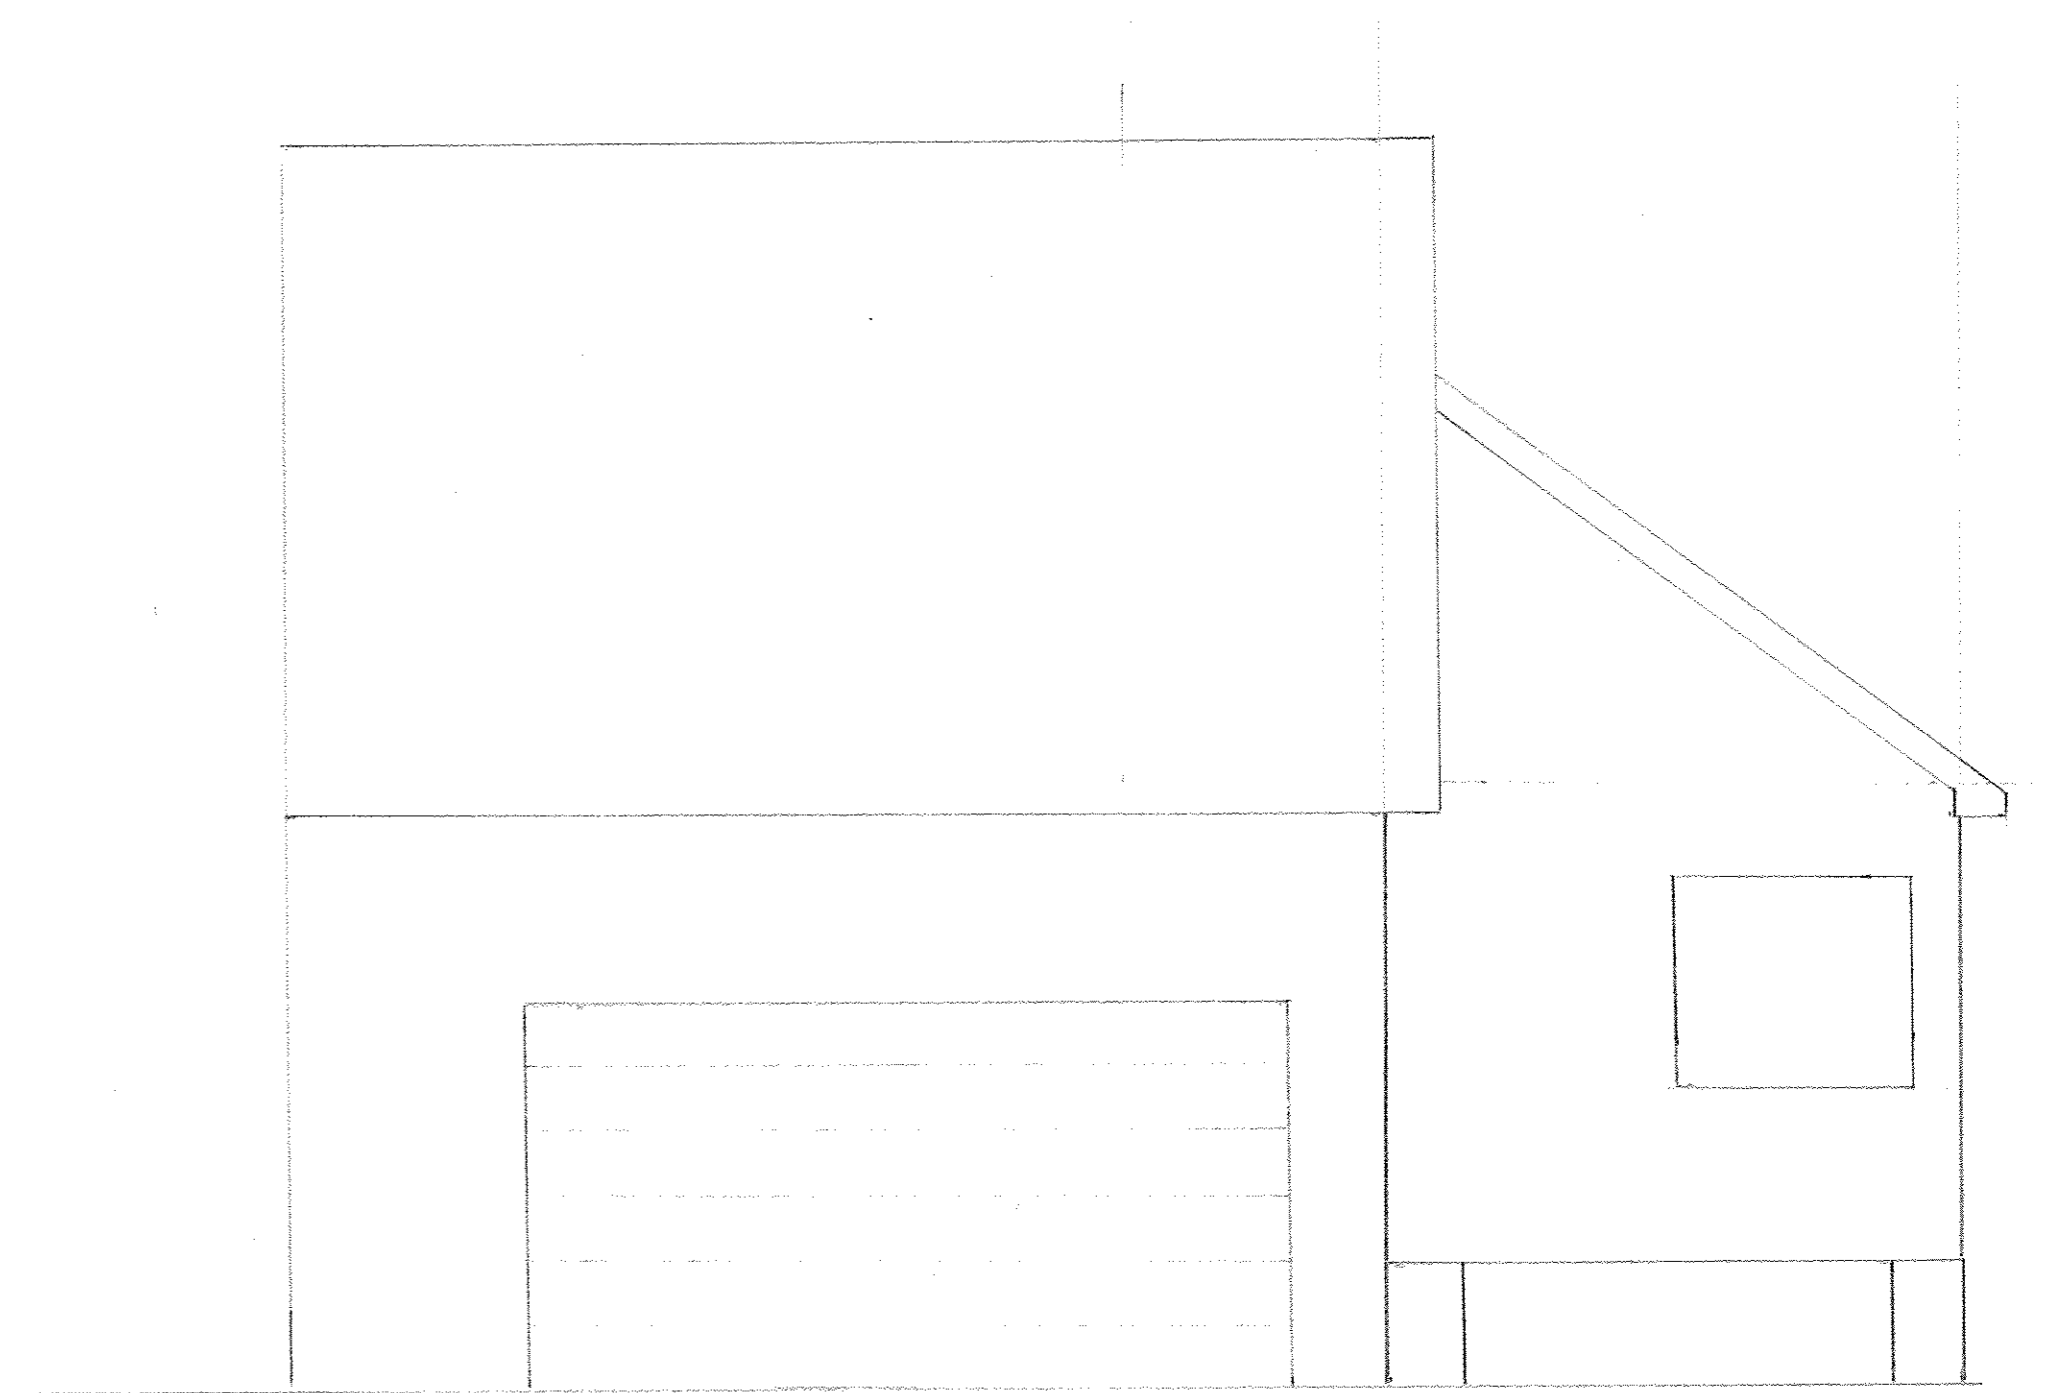

New Addition Looking West

Heintz Jenkins Home Elevations
Scale 1" = 1/4"