

DAMMON
ENGINEERING, INC.

CHIEF ENGINEER
EMMETT
DAMMON, P.E.
CHIEF ARCHITECT
ROBERT
WILTSE

1095 FLORIDA AVENUE
SUDELL, LA, 70458
OFFICE: 985-649-5852
FAX: 985-641-5950

WEBSITE:
WWW.DAMMONENGINEERING.COM
EMAIL:
DAMMONENG@BELL.SOUTH.NET

ARCHITECTURE
ENGINEERING
STUDIES
PLANNING
INVESTIGATION
EXPERT WITNESS

ADDITION TO
LOUIS NEFF
LOG HOME AT 21
LOG CABIN LANE
SUDELL, LA

EXTERIOR
ELEVATIONS

REV:

SCALE: AS NOTED


JOB#: 2079

DATE: 10-11-10


SHEET 7

A-4

OF 12

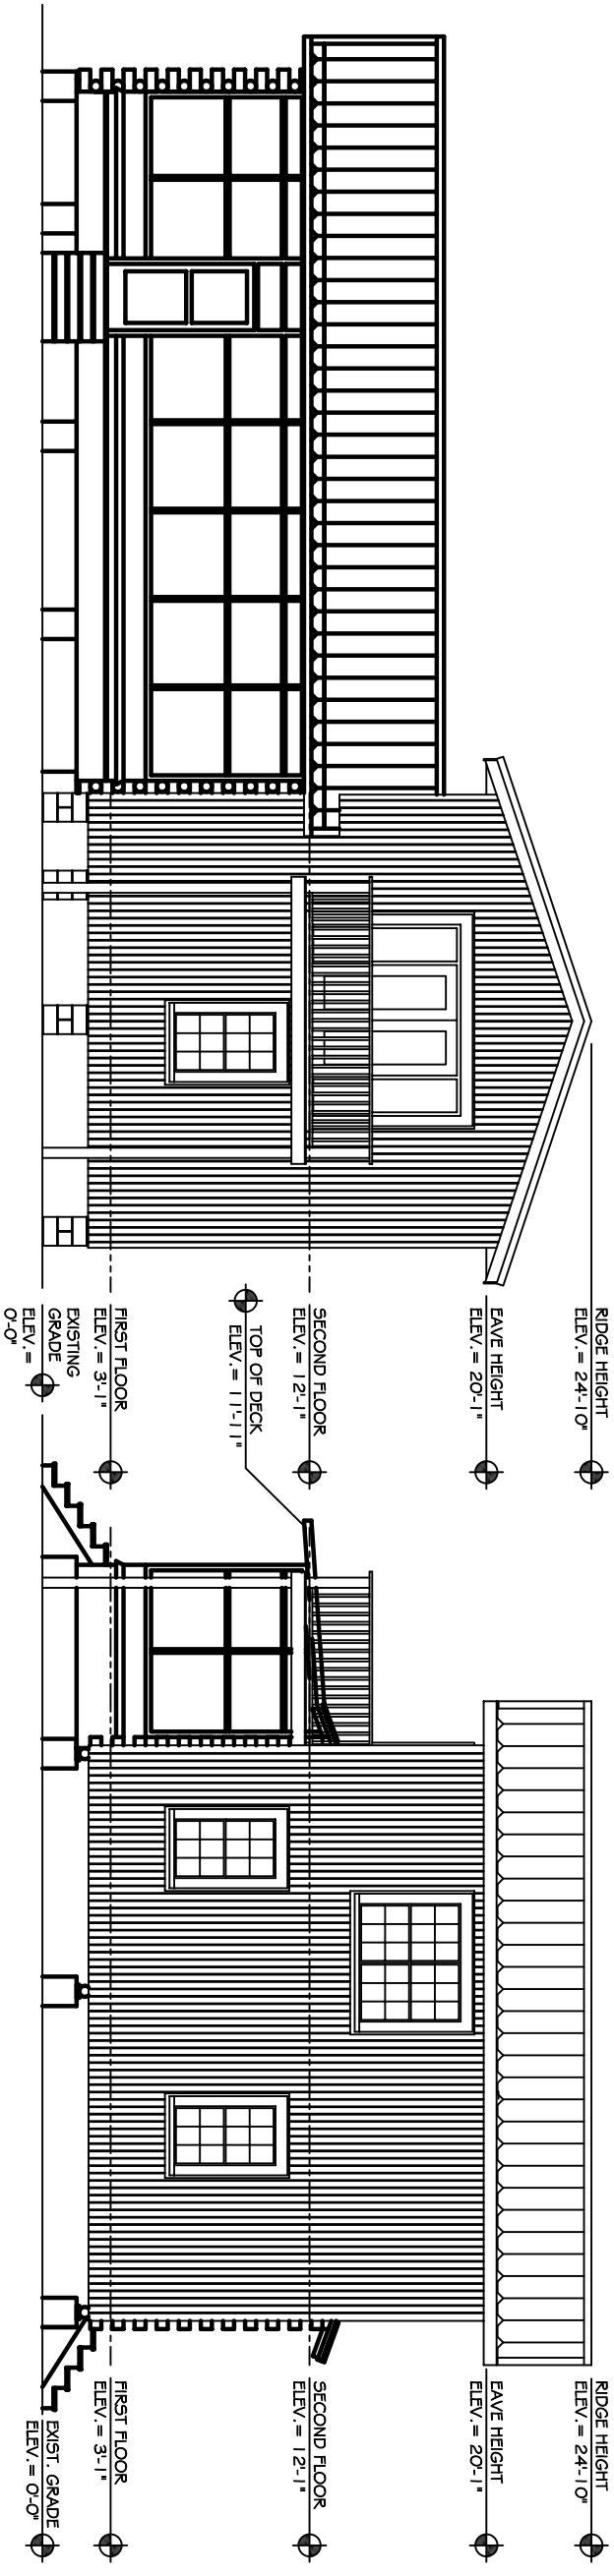


REAR (SOUTHEAST) ELEVATION
SCALE: 1/4" = 1'

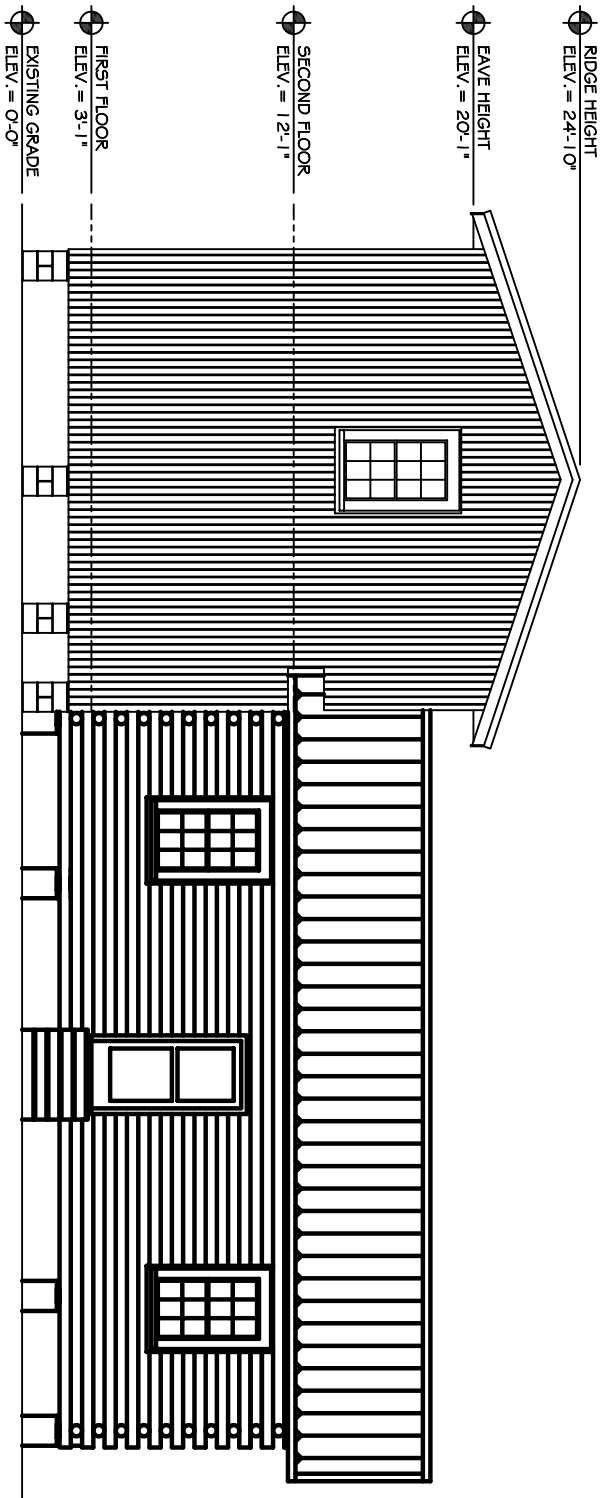

FRONT (NORTHWEST) ELEVATION
SCALE: 1/4" = 1'

SIDE (NORTHEAST) ELEVATION
SCALE: 1/4" = 1'

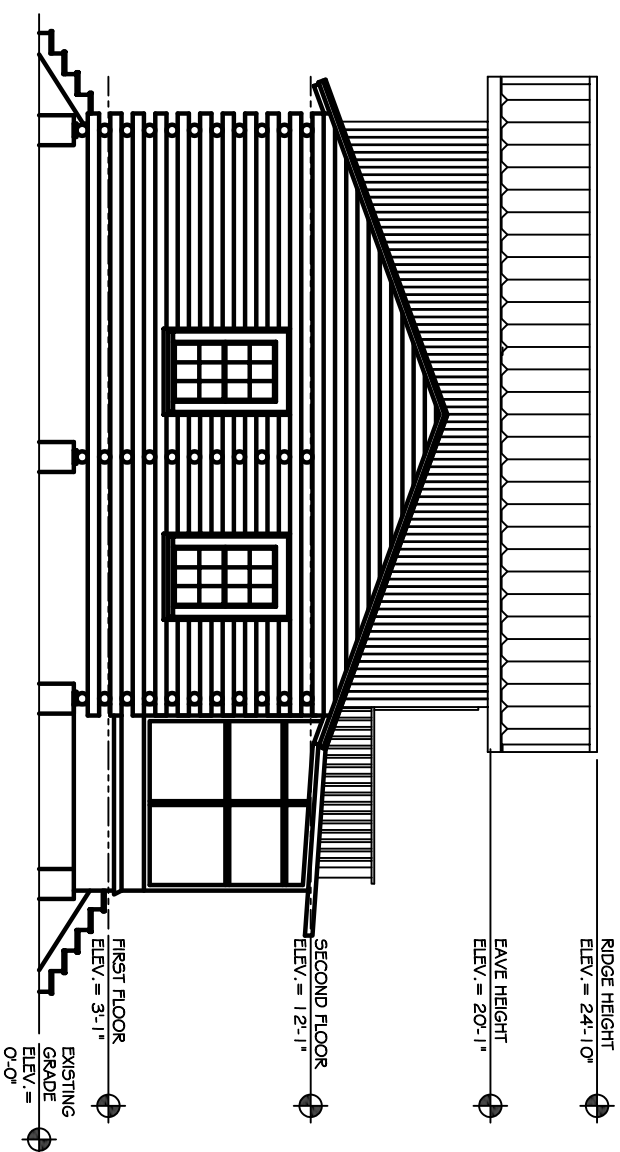

SIDE (SOUTHWEST) ELEVATION
SCALE: 1/4" = 1'