



LEFT ELEVATION

1/4" = 1'

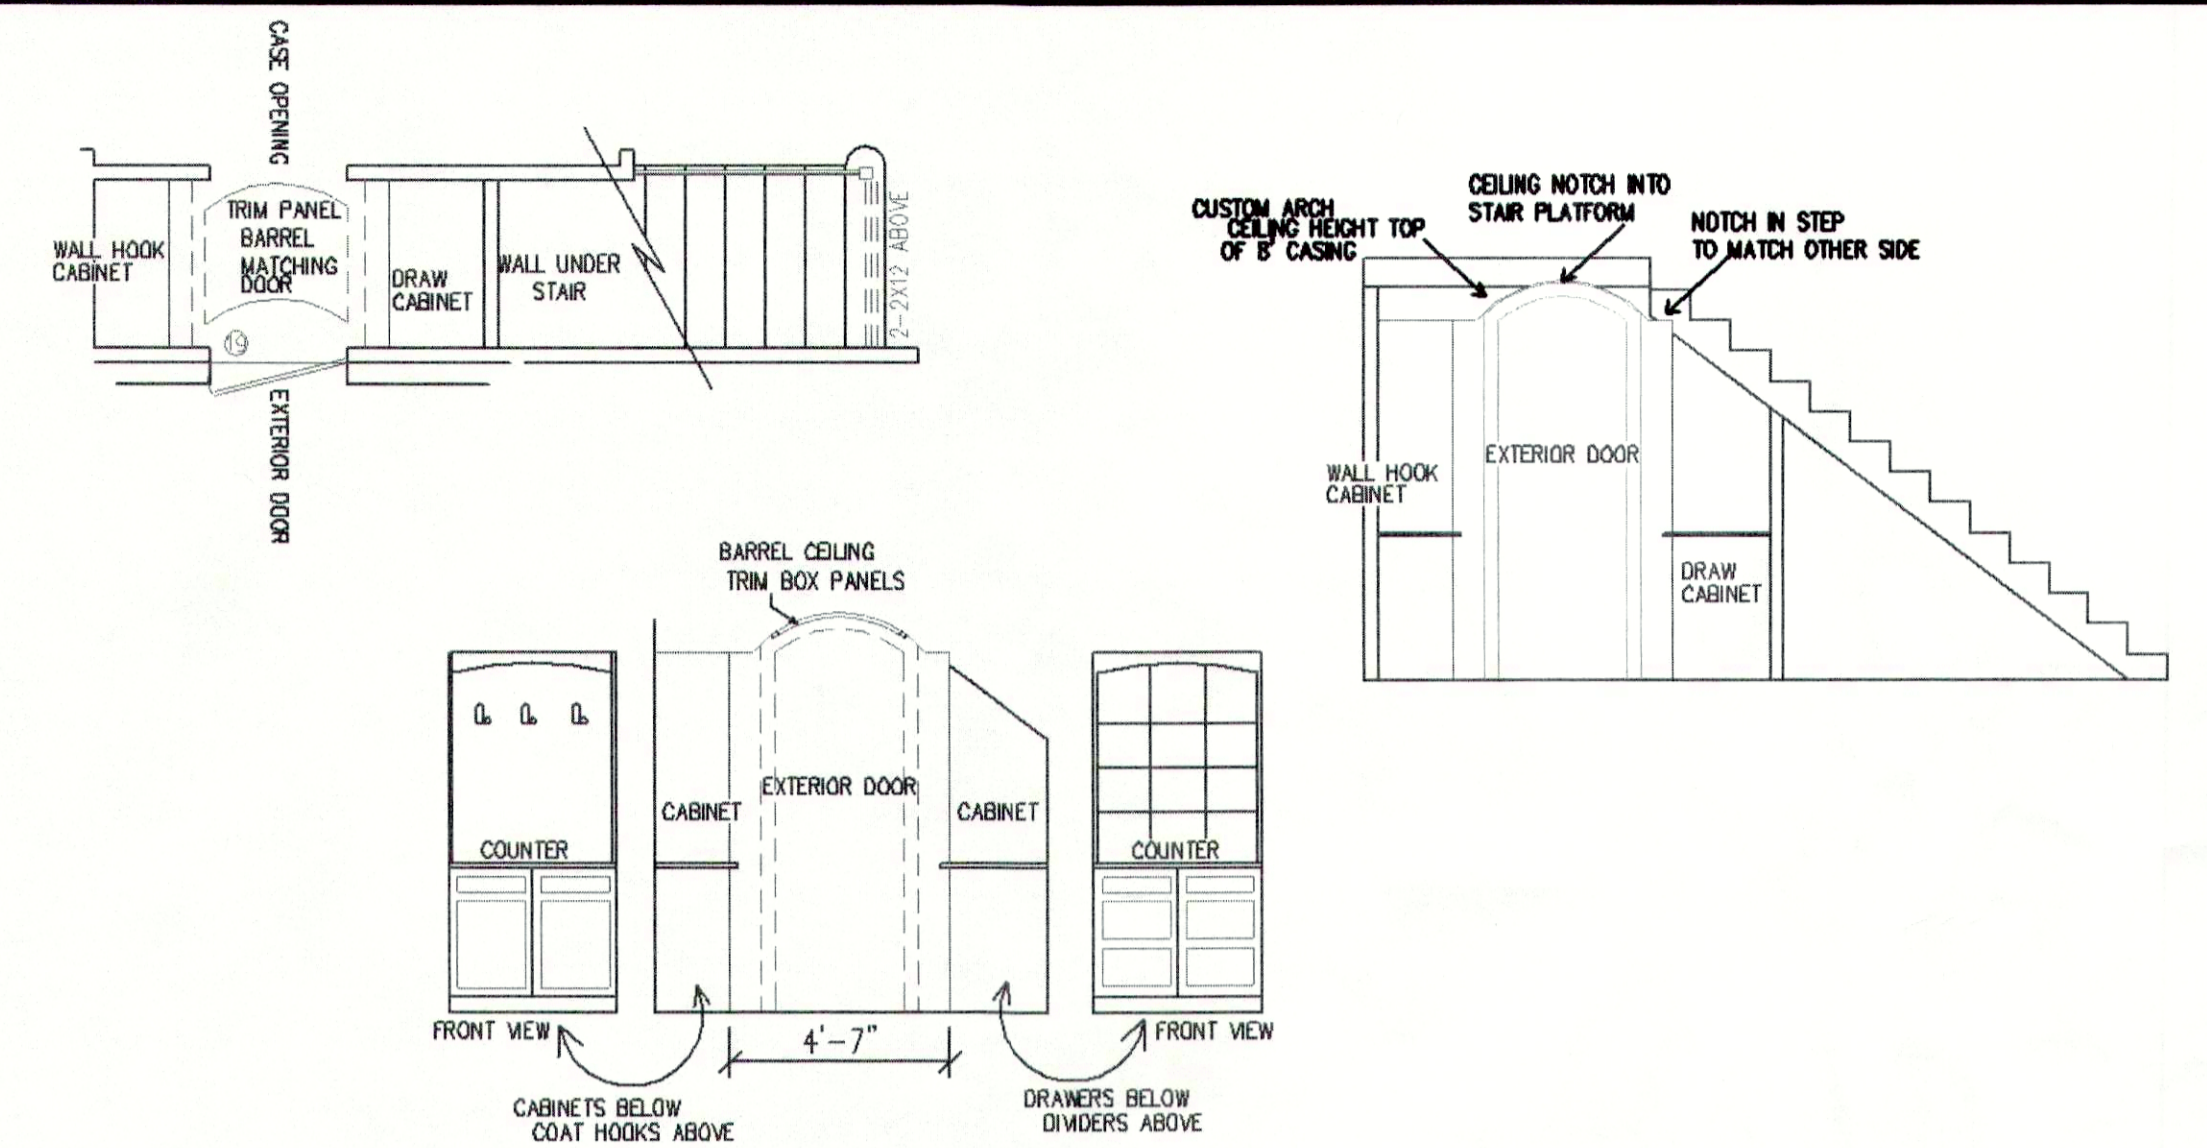


MUD ROOM DETAILS

1/4" = 1'

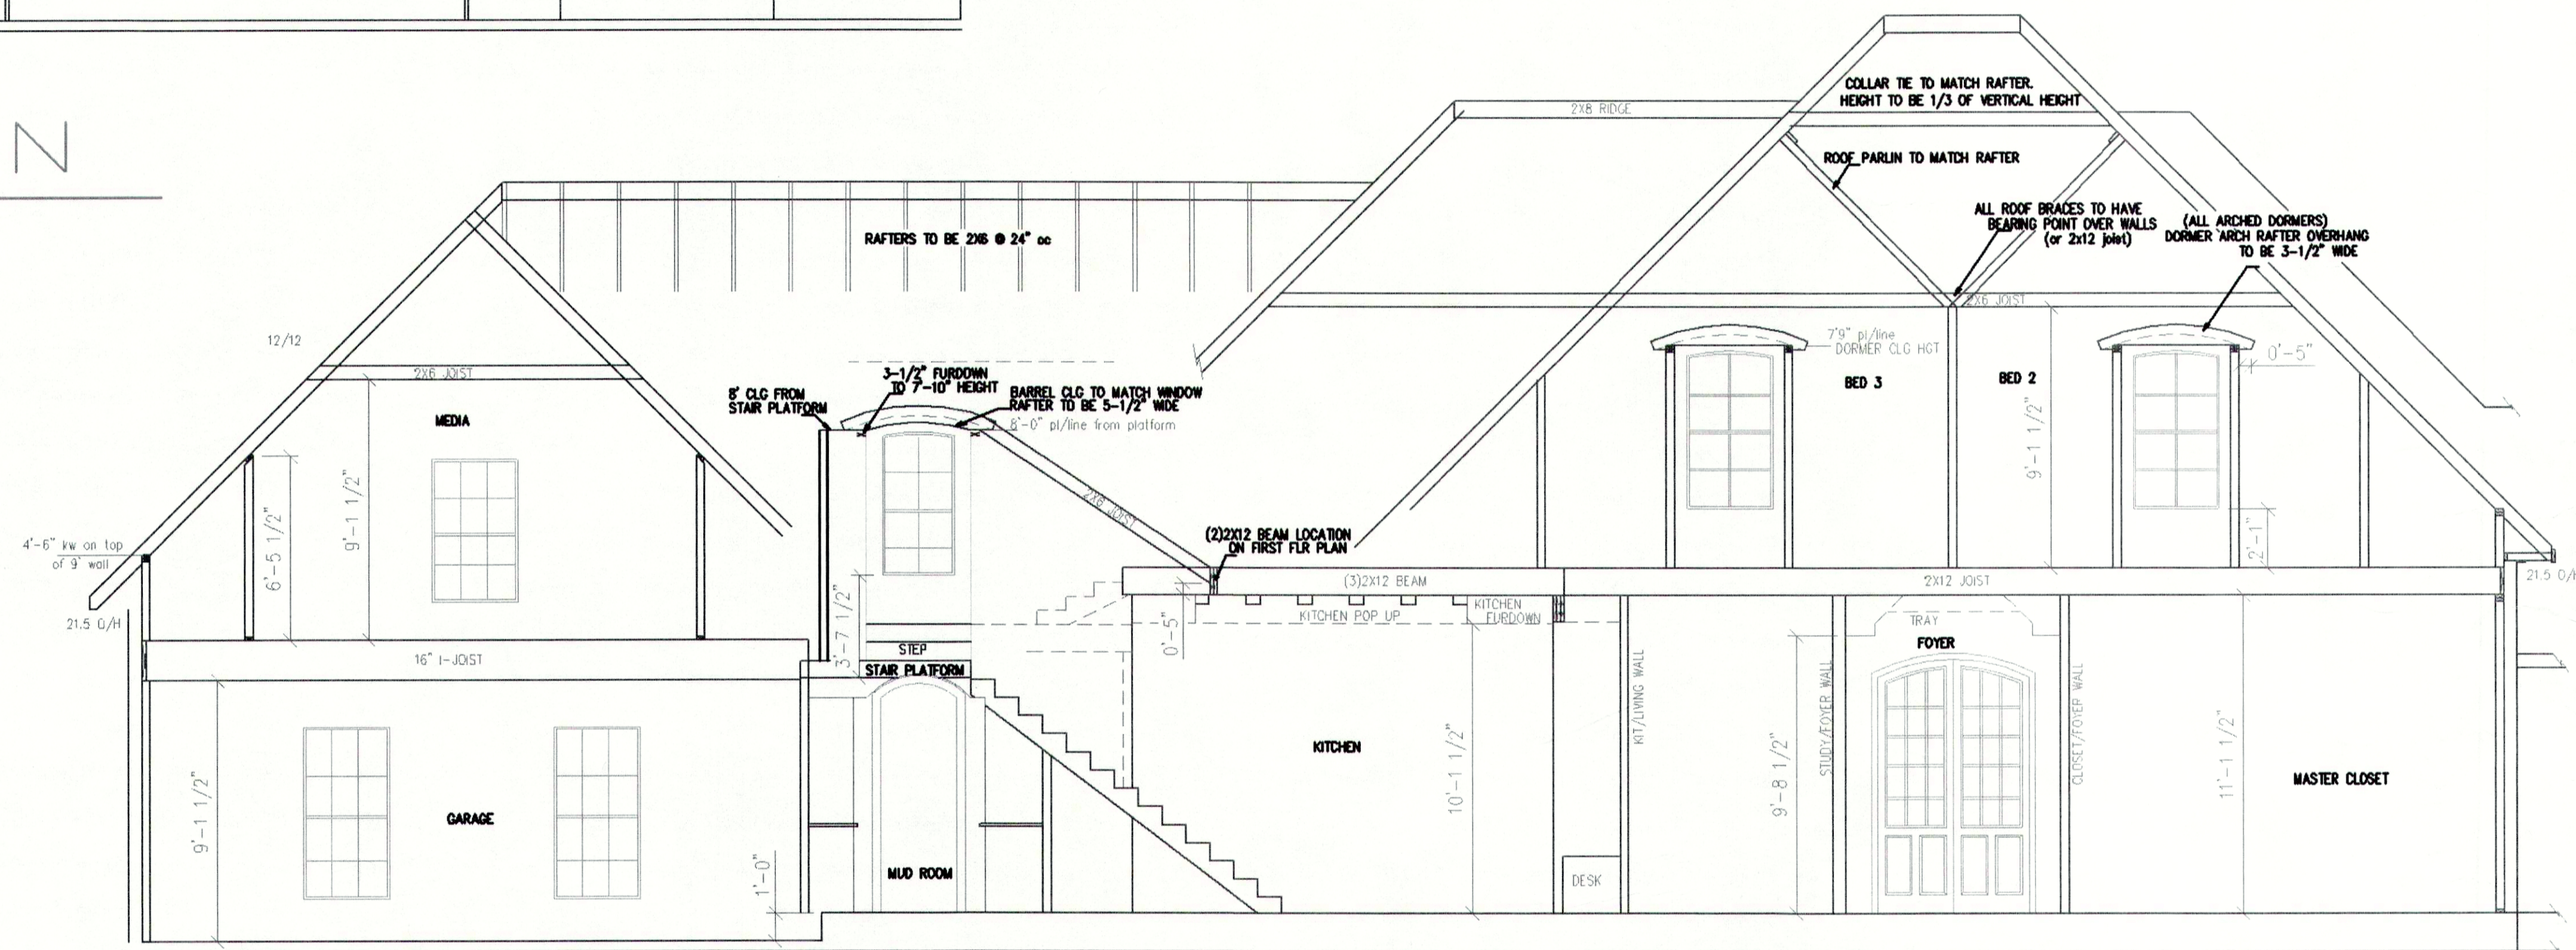

FRONT SECTION VIEW

1/4" = 1'

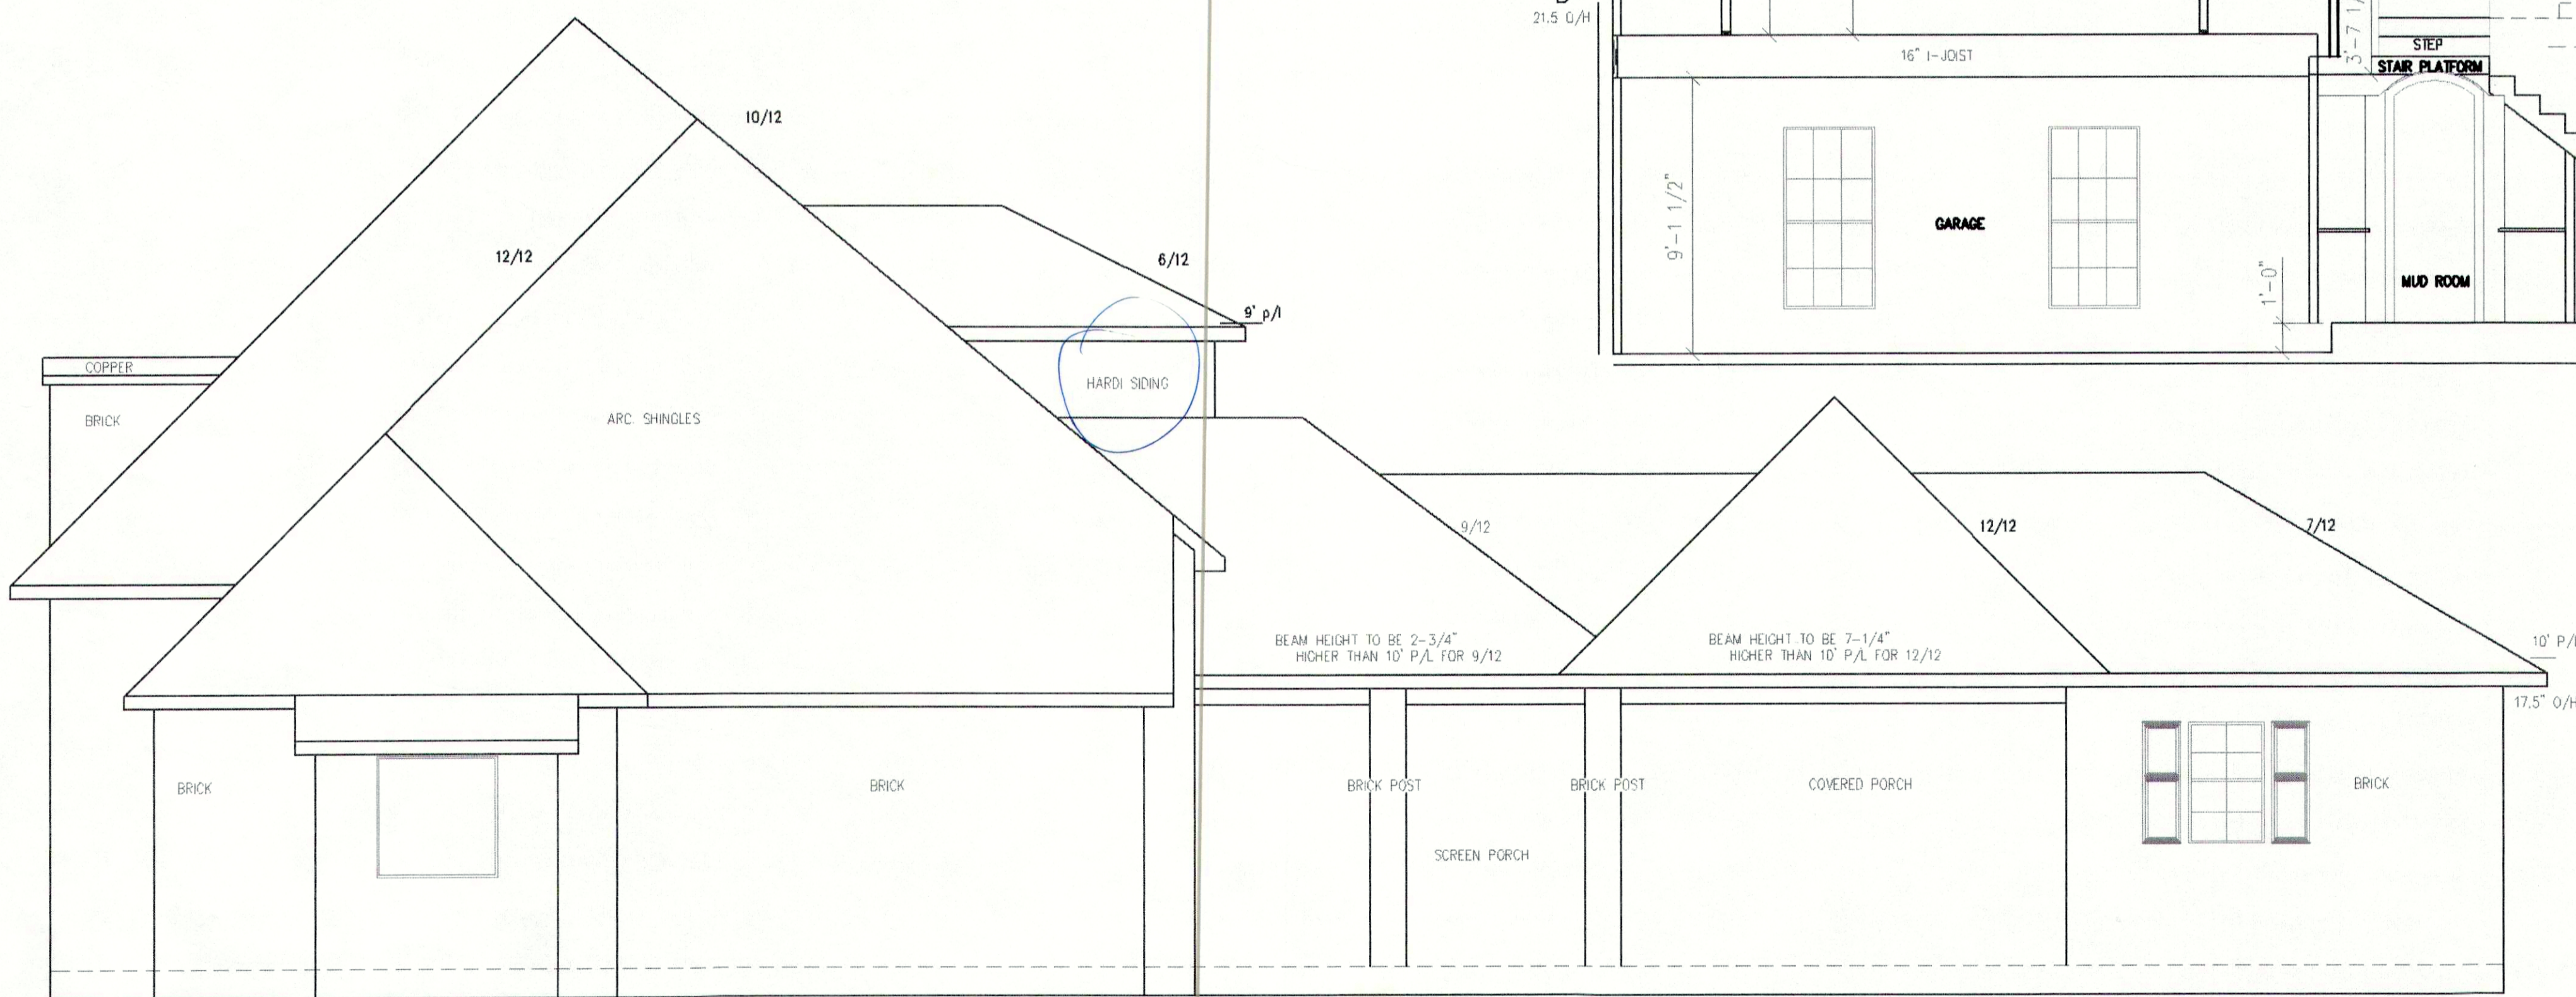

RIGHT ELEVATION

1/4" = 1'



RESIDENCE FOR: PATRICIA & RAY POSECAI		DRAWN BY: SCOTT LASSERE
SCALE: NOTED	APPROVED BY:	SHEET
DATE: JULY 15	S.E.L.	5 OF 5
TURTLE CREEK SLIDELL LA		
CONTACT NUMBER: 985-445-7128		