




TOP DECK  
PLAN VIEW  
SCALE: 1/8" = 1'-0"

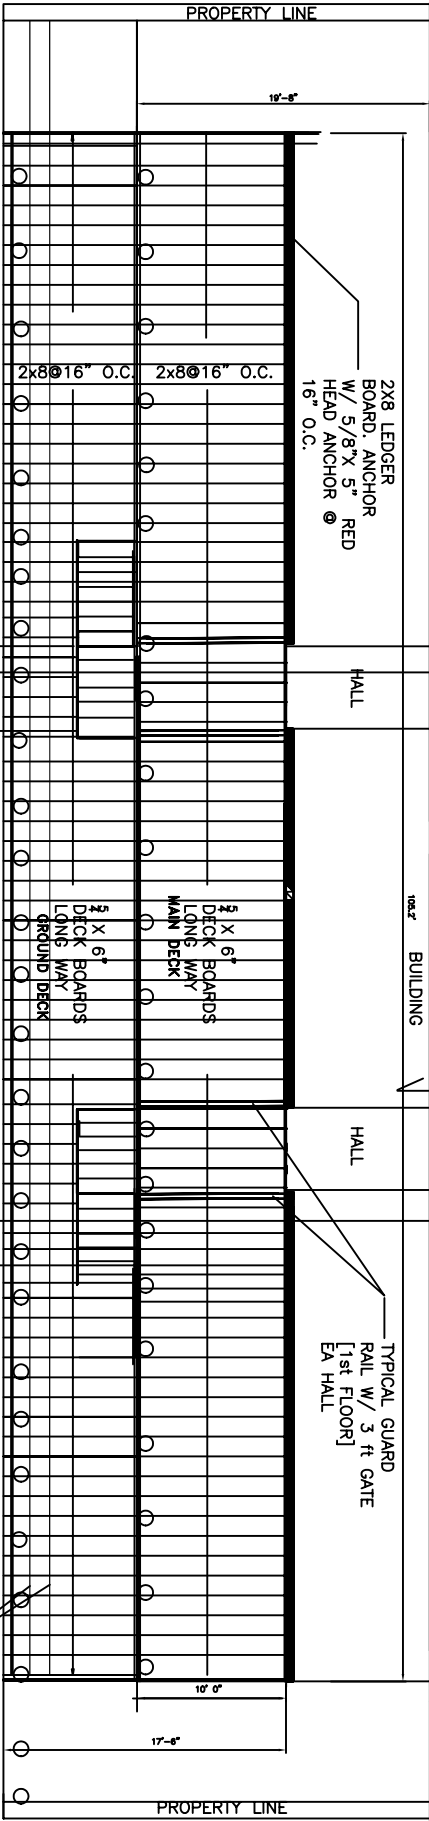


MAIN DECK & GROUND DECK  
PLAN VIEW  
SCALE: 1/8" = 1'-0"

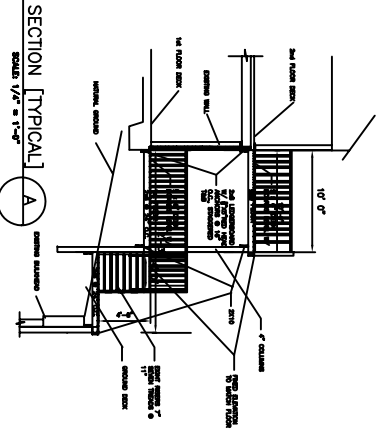

SECTION [TYPICAL] A  
SCALE: 1/8" = 1'-0"

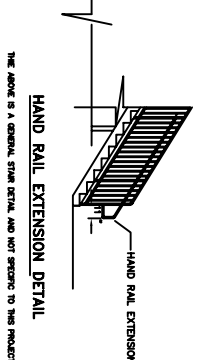

HAND RAIL EXTENSION DETAIL  
NOTE: THE ABOVE IS A GENERAL STAIR DETAIL AND NOT SPECIFIC TO THIS PRODUCT.

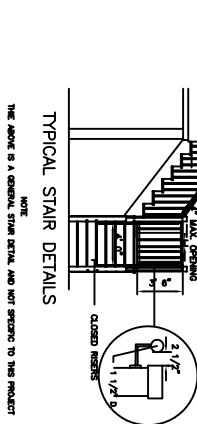

TYPICAL STAIR DETAILS  
NOTE: THE ABOVE IS A GENERAL STAIR DETAIL AND NOT SPECIFIC TO THIS PRODUCT.

OF <b>A-1</b>	SHEET 04/12/06	JOB NO. FILE:	SCALE(S) NOTED	<b>DAMMON ENGINEERING, INC.</b> ARCHITECTS - ENGINEERS 1095 FLORIDA AVENUE 985-649-8832 SLIDELL, LA. 70458 DAMMONENGINEERING.COM	REPLACE REAR DECK DECK PLAN ROGER RICHARDS HIGHWAY 11 SLIDELL, LOUISIANA
	DAMMON ENGINEERING, INC.				