


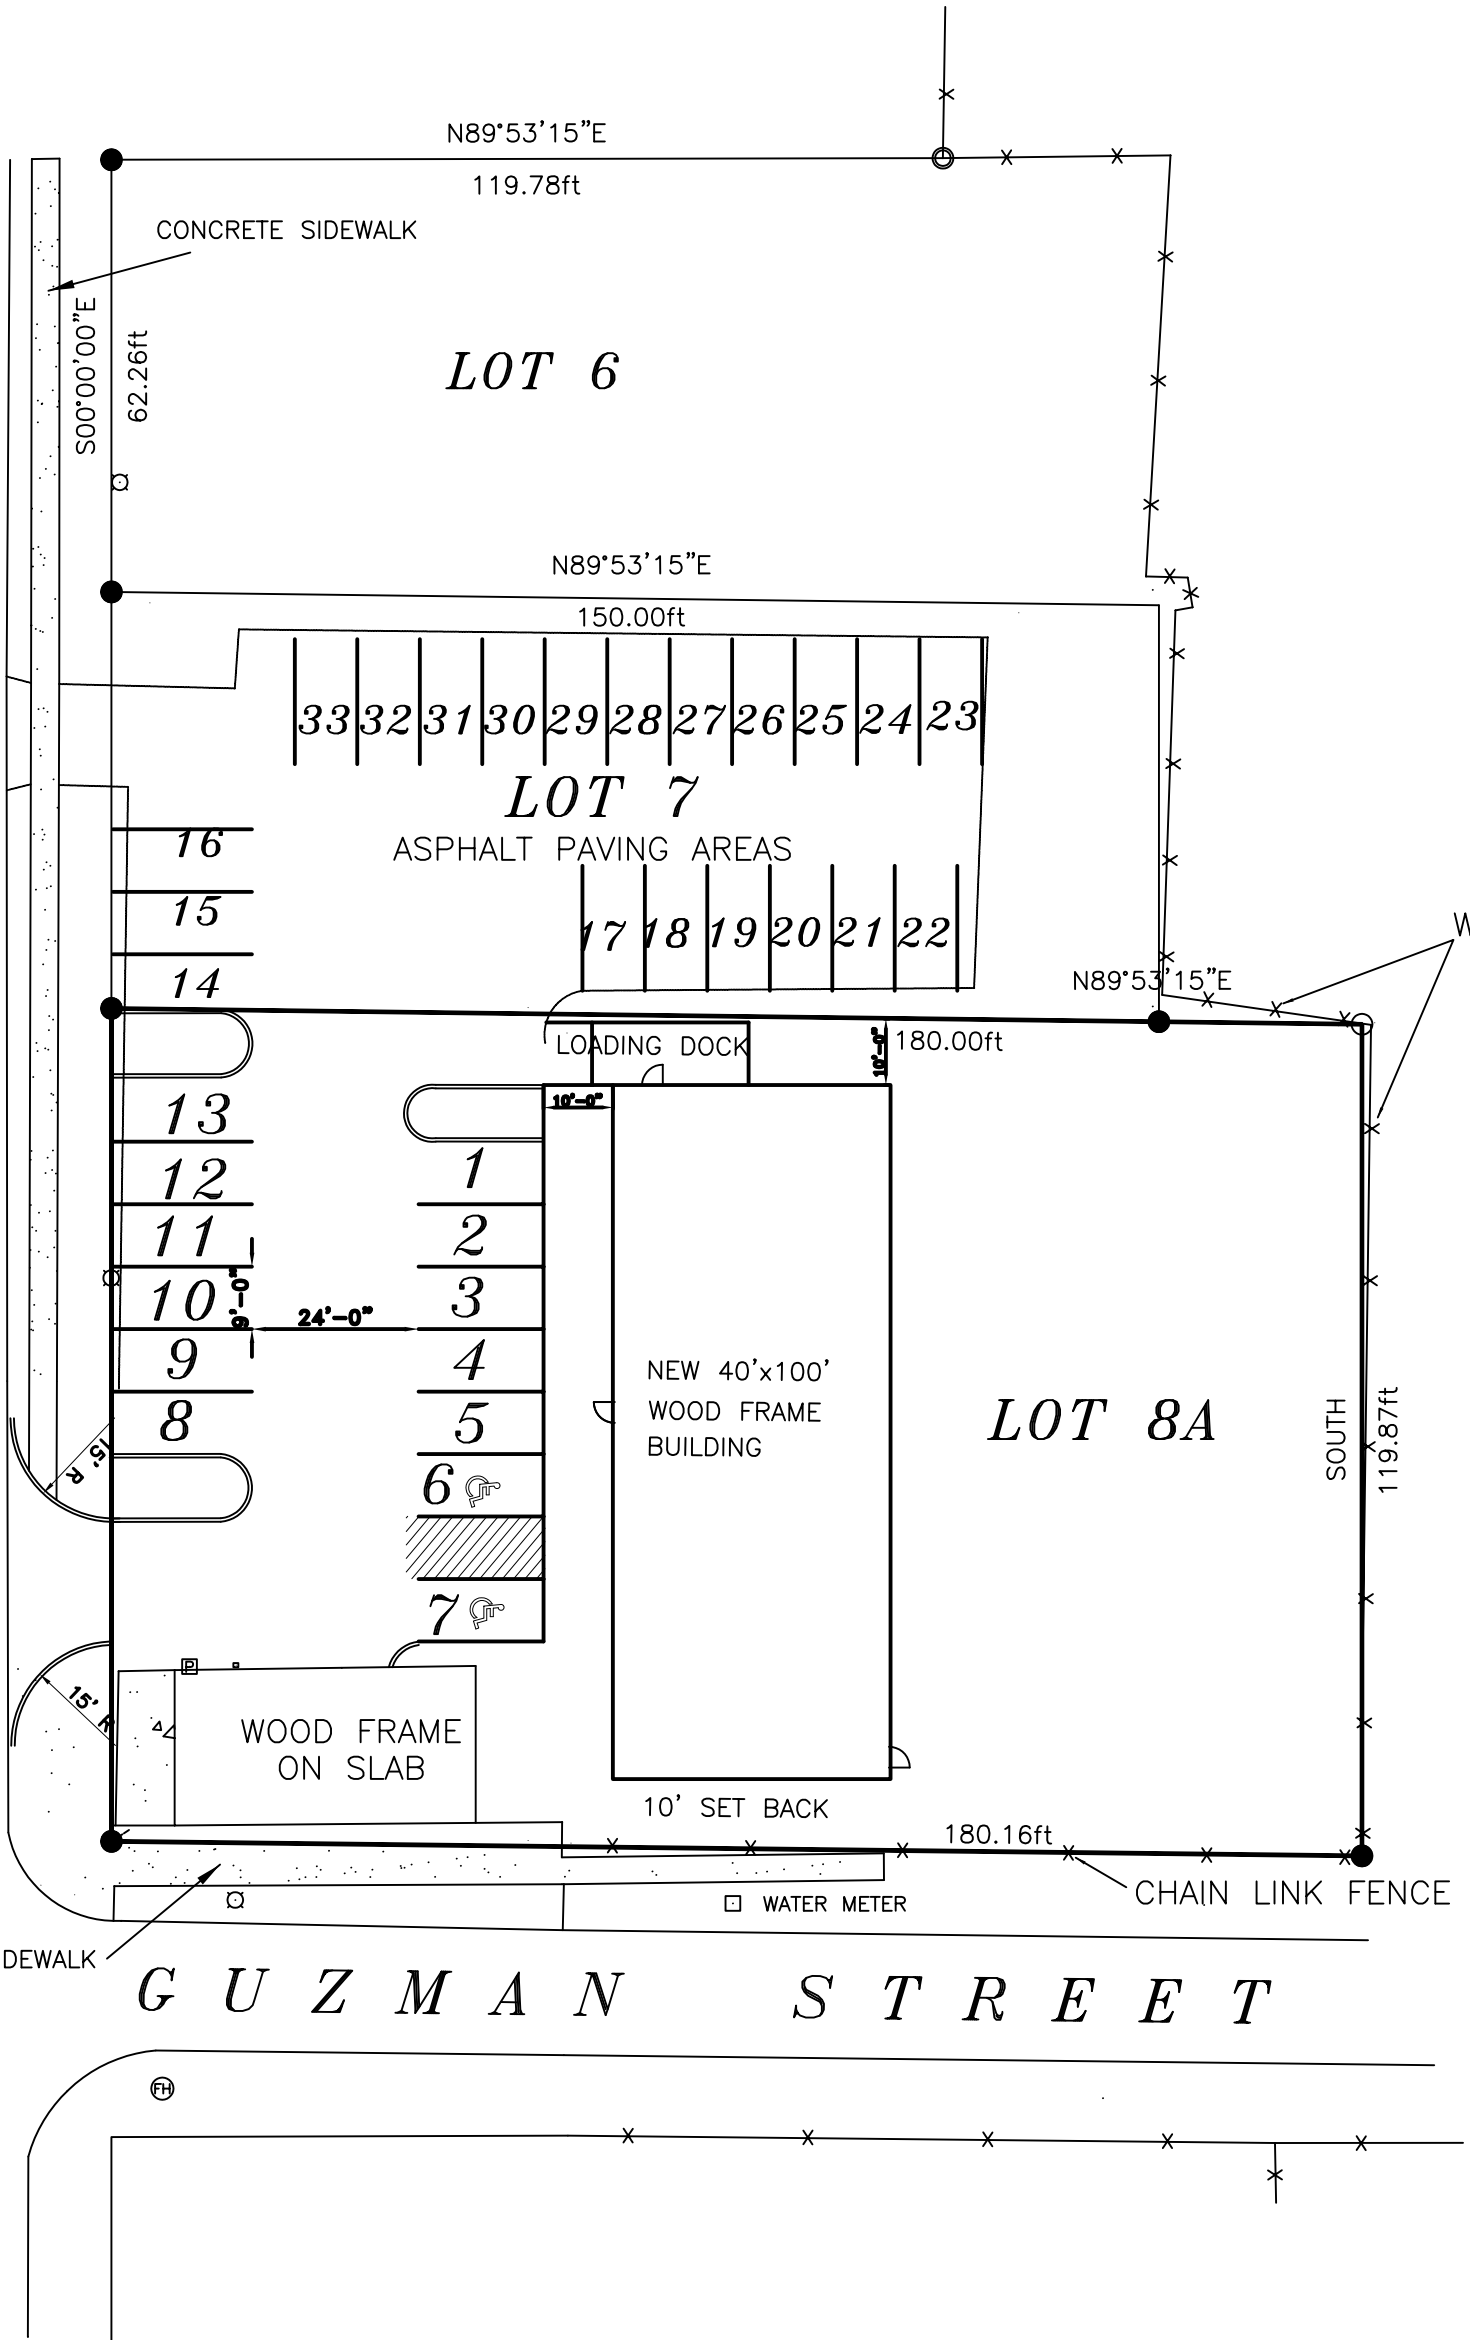


SECOND STREET

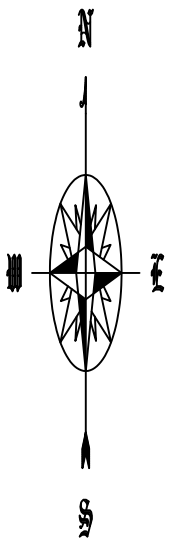

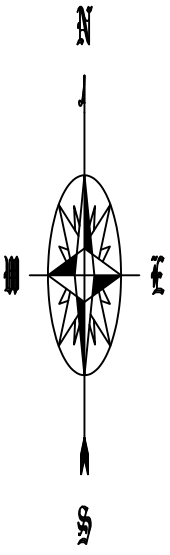

SECOND STREET

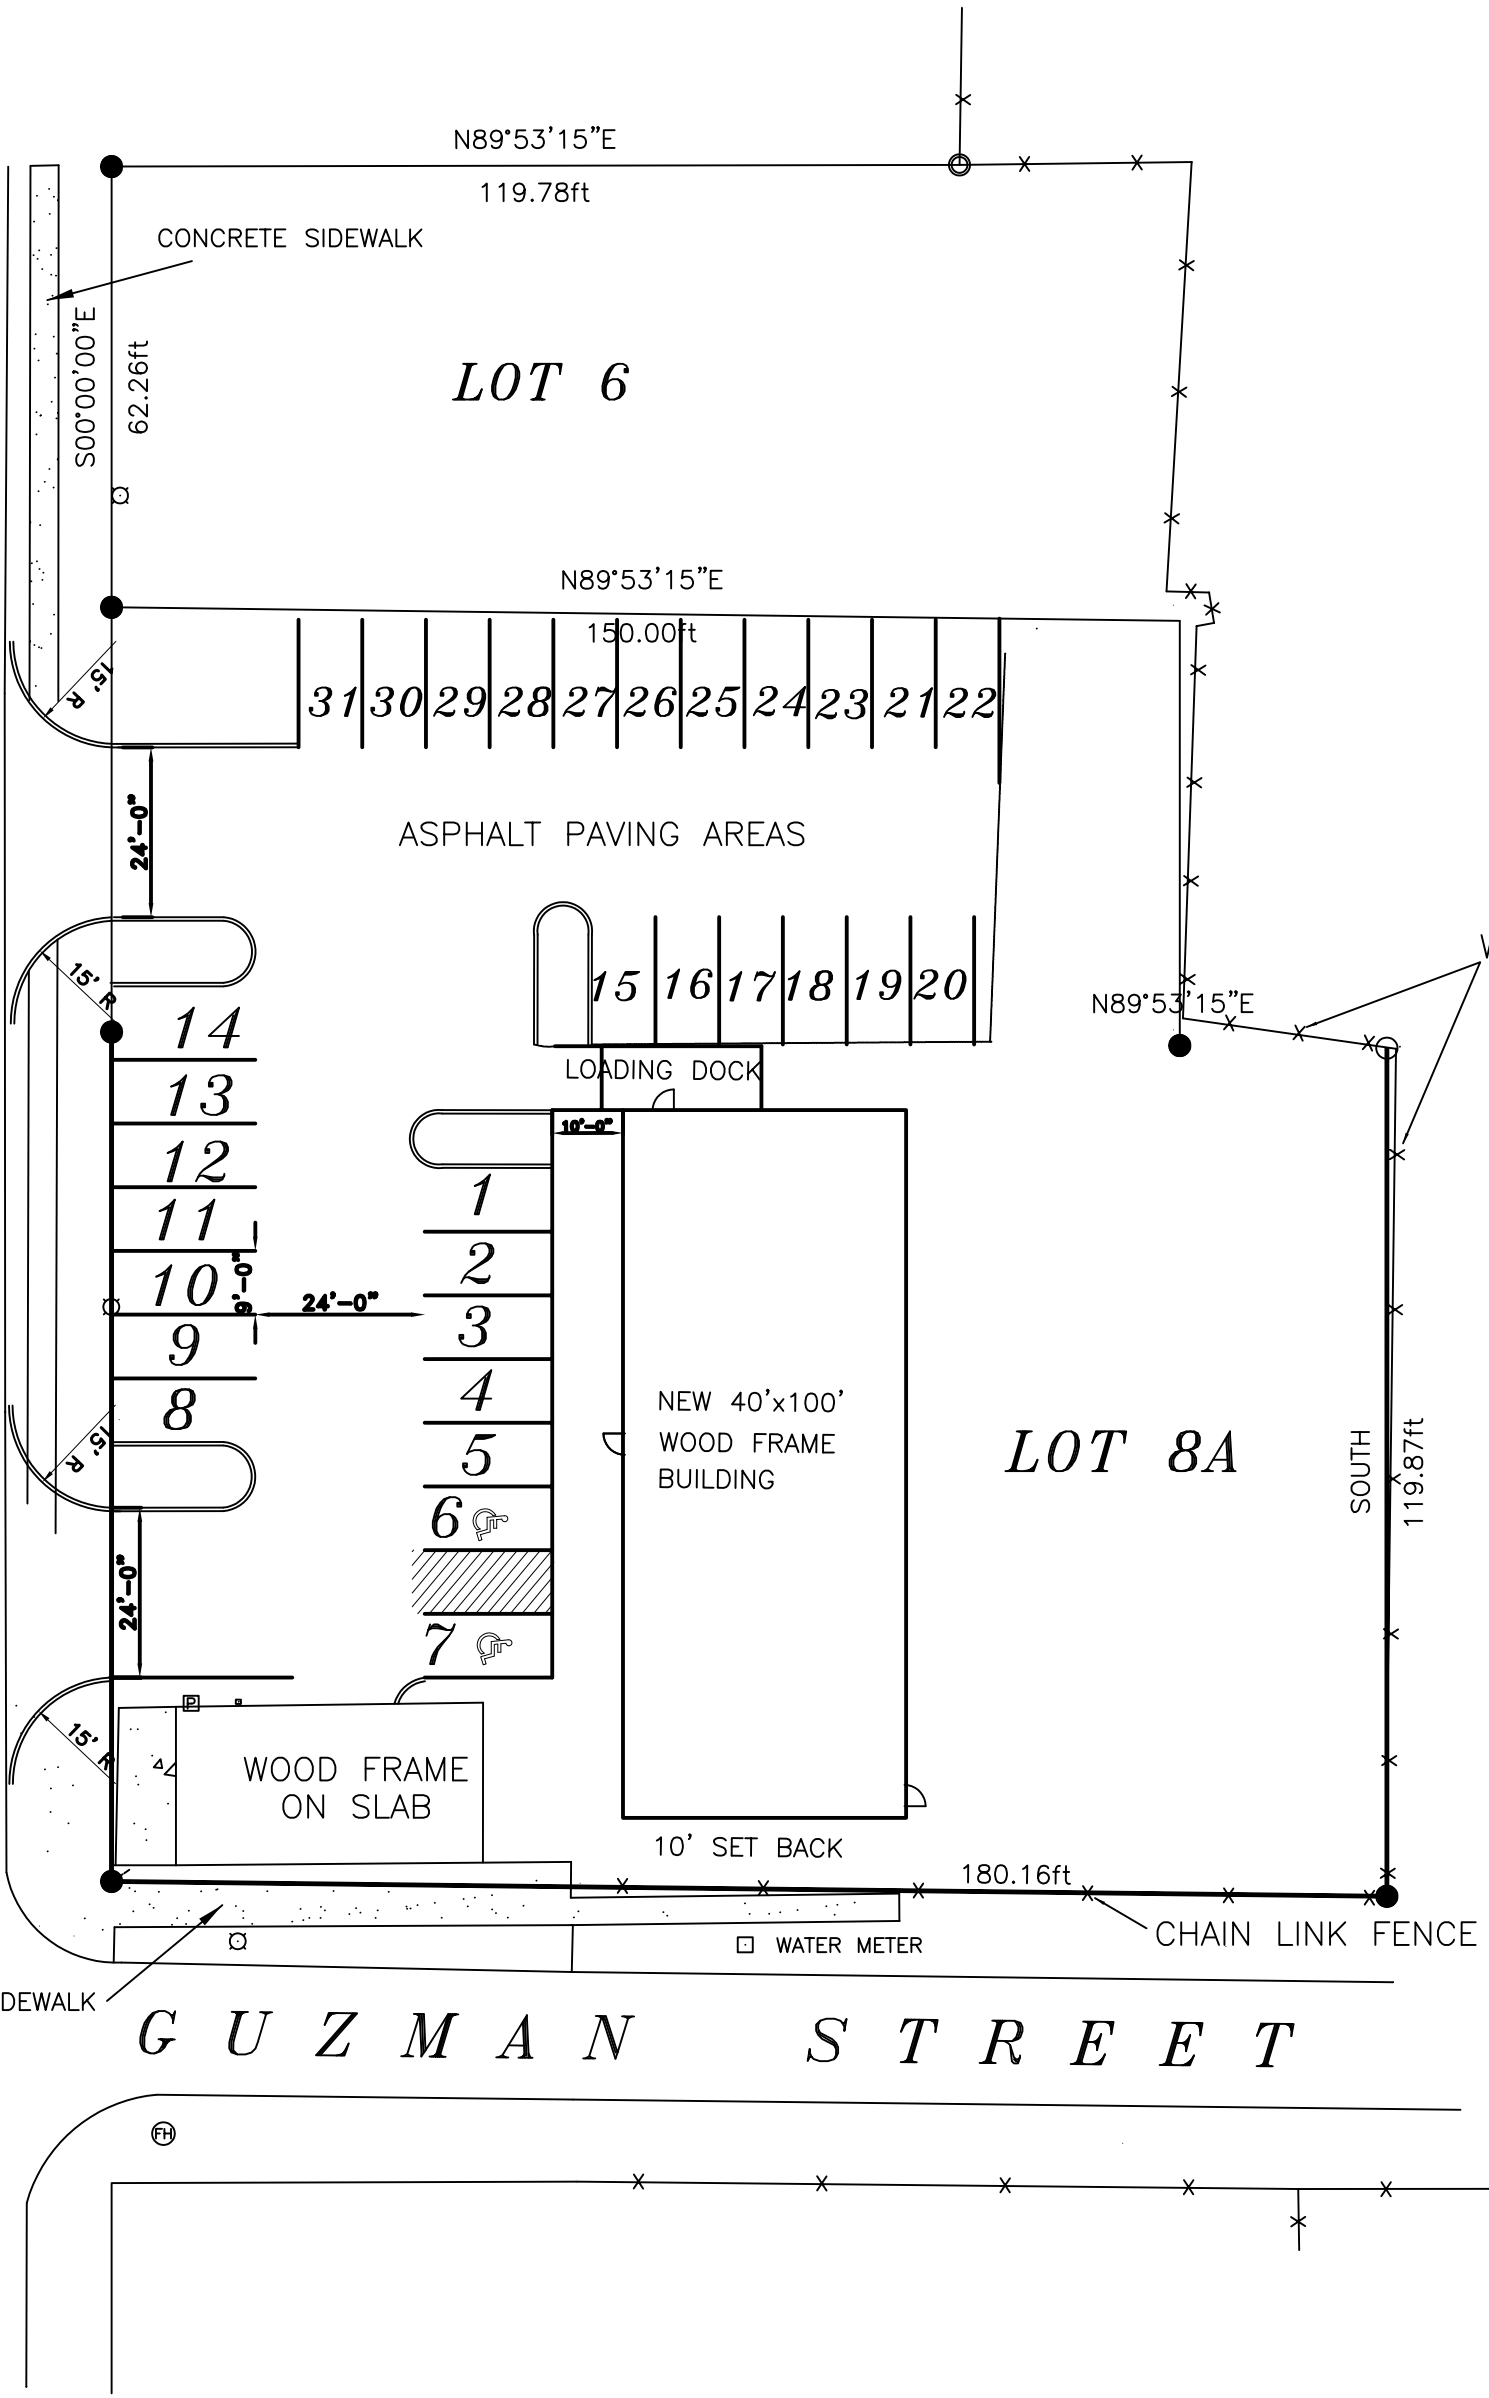

GUZMAN STREET

N89°53'15"E

119.78ft

CONCRETE SIDEWALK

LOT 6

N89°53'15"E

150.00ft

31 30 29 28 27 26 25 24 23 21 22

ASPHALT PAVING AREAS

15 16 17 18 19 20

LOADING DOCK

NEW 40'x100'
WOOD FRAME
BUILDING

LOT 8A

SOUTH
119.87ft

EXISTING
WOOD FENCE

N89°53'15"E

24'-0"

24'-0"

24'-0"

24'-0"

9'-0"

24'-0"

10'-0"

10' SET BACK

180.16ft

WATER METER

CHAIN LINK FENCE

CONCRETE SIDEWALK

GUZMAN STREET