
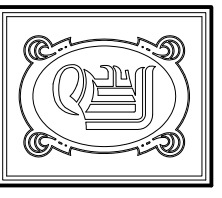


CROSS SECTION A
SCALE: 1/4" = 1'-0"

CROSS SECTION B
SCALE: 1/4" = 1'-0"

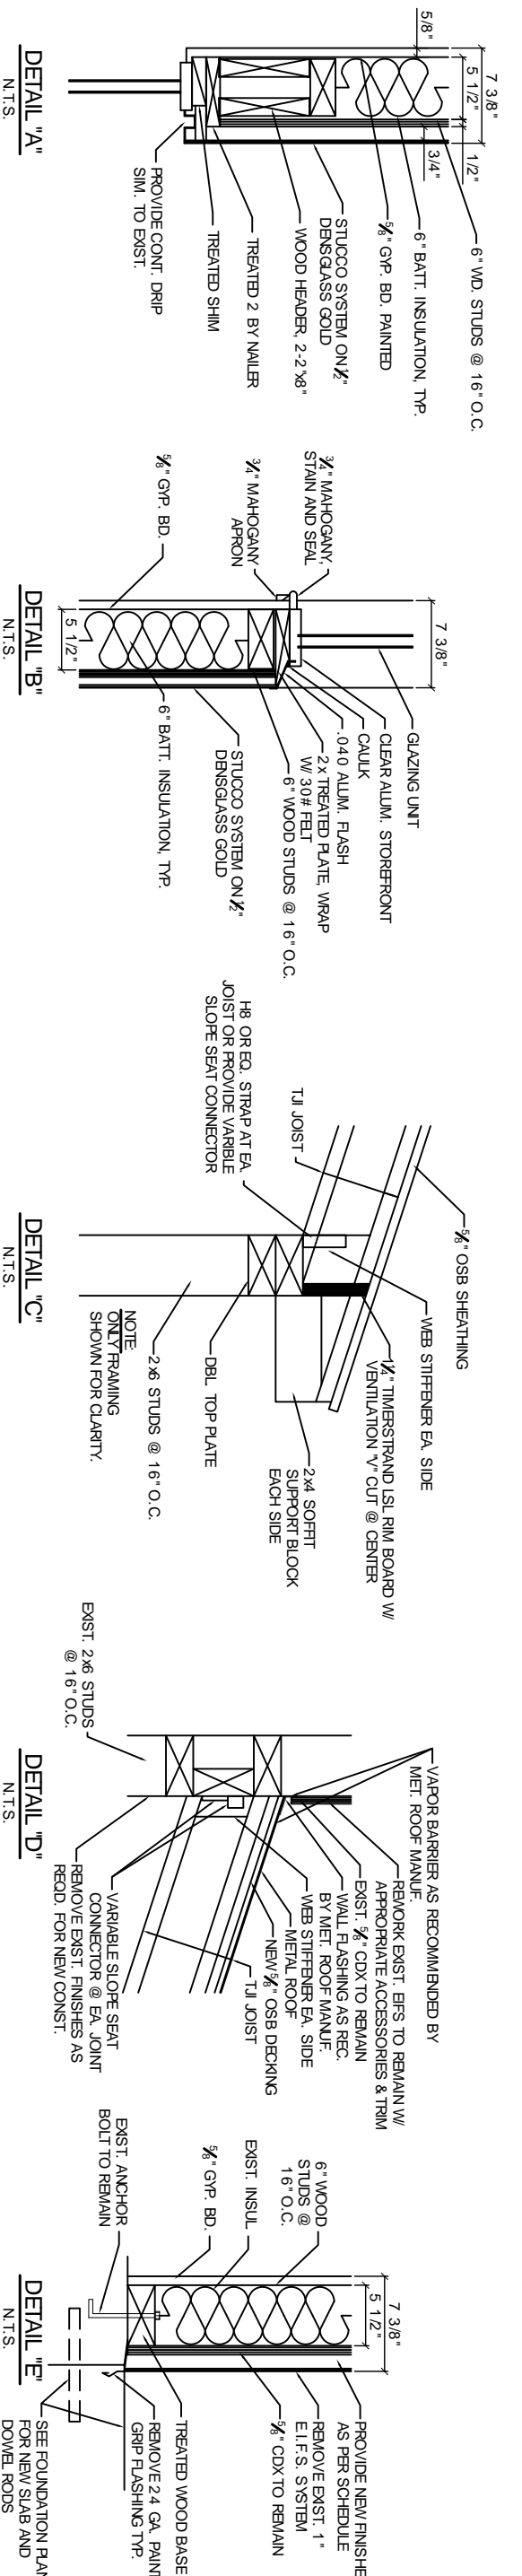

DAMMON ENGINEERING, INC.

CHIEF ENGINEER
EMMETT DAMMON, P.E.
CHIEF ARCHITECT
ROBERT WILTSE

1095 FLORIDA AVENUE
SUDDALL, LA, 70456
OFFICE: 985-649-5832
FAX: 985-641-5950

WEBSITE:
WWW.DAMMONENGINEERING.COM
EMAIL:
DAMMONENG@BELLFLOWER.NET

ARCHITECTURE
ENGINEERING
STUDIES
PLANNING
INVESTIGATION
EXPERT WITNESS

RESTAURANT RENOVATION

OSAKA
287 S. MORRISON BLVD
HAMMOND, LA

CROSS SECTION

REV:

SCALE: AS NOTED

JOB#: 1943

DATE: 7-11-08

SHEET 9

A-4

OF 21