


SUBJECT

Roof Span

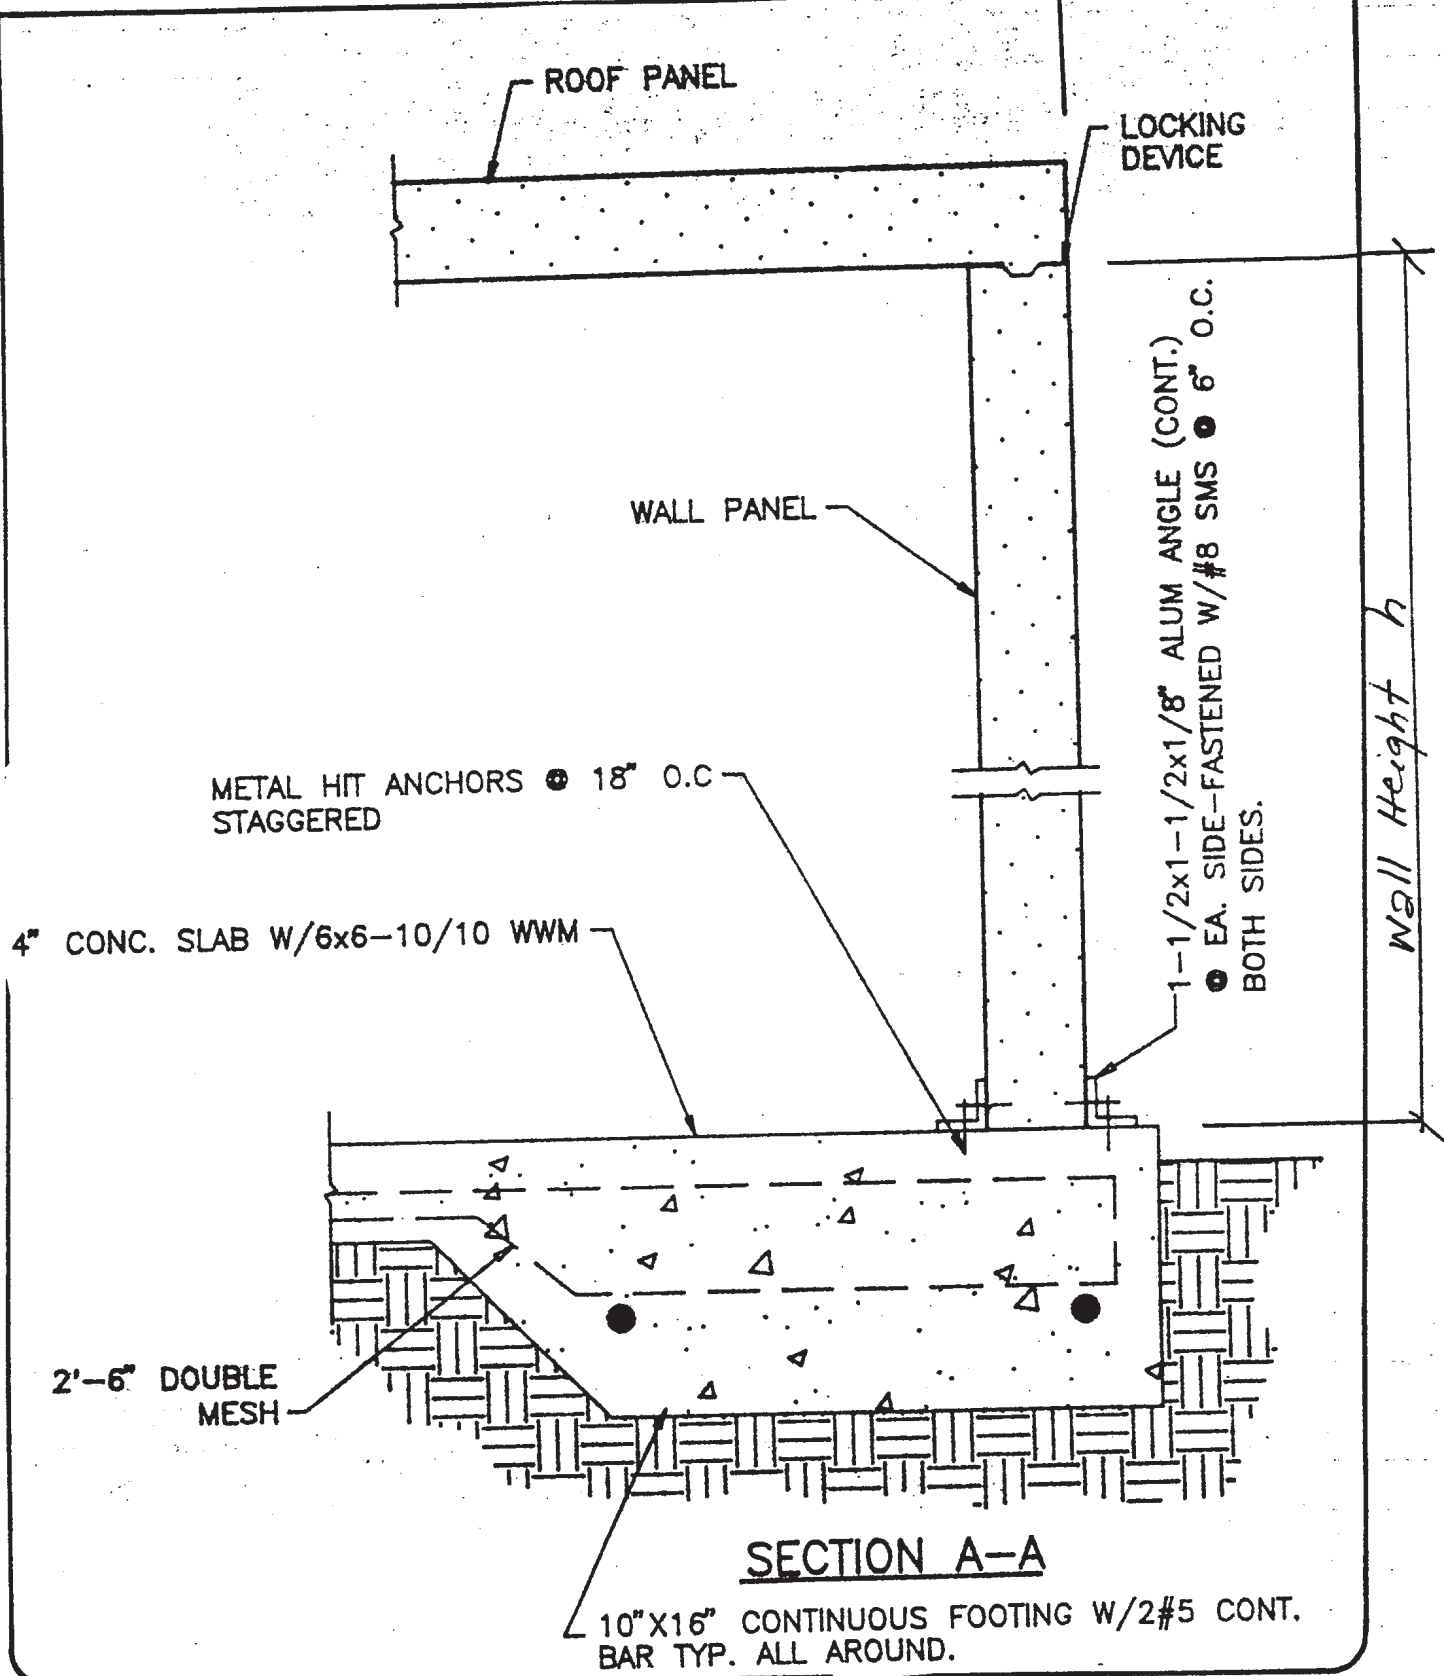

Wall Height h

SECTION A-A

10" X 16" CONTINUOUS FOOTING W/2#5 CONT. BAR TYP. ALL AROUND.