


STOREFRONT TYPE 'A'
8 THUS

STOREFRONT TYPE 'B'
4 THUS

STOREFRONT TYPE 'C'
1 THUS

STOREFRONT TYPE 'D'
1 THUS

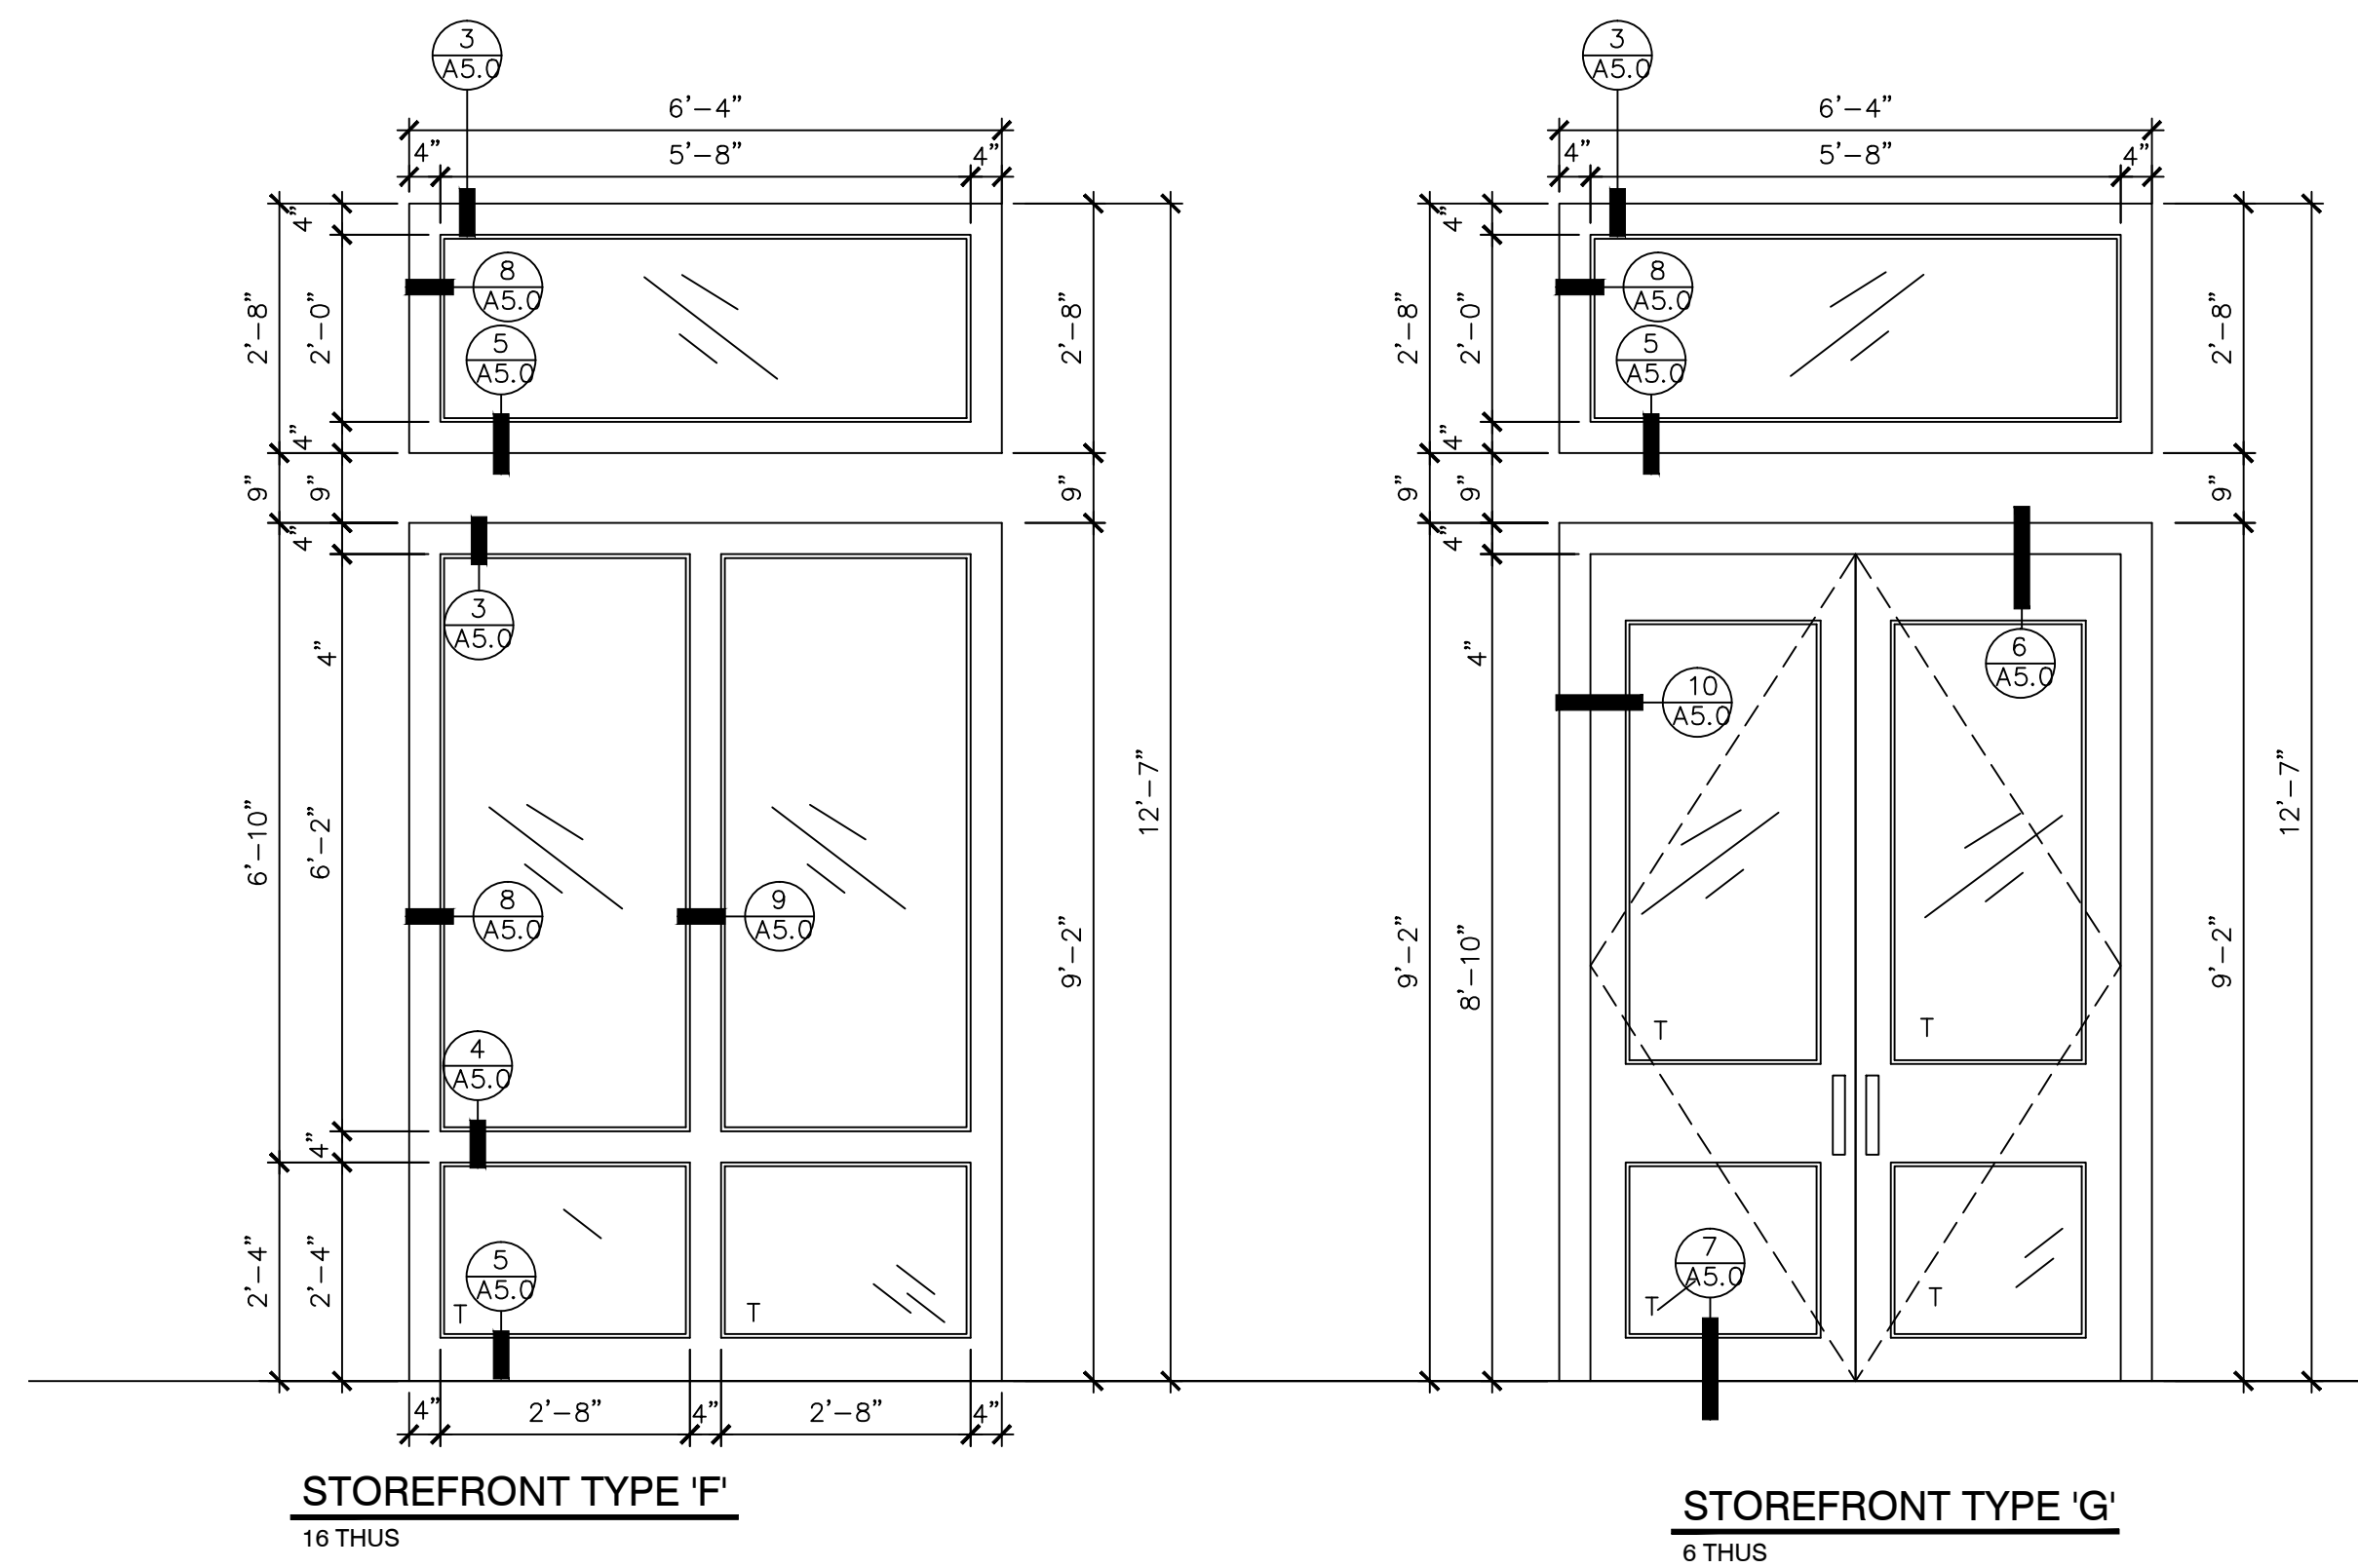

STOREFRONT TYPE 'F'
16 THUS

STOREFRONT TYPE 'G'
6 THUS

1 STOREFRONT ELEVATIONS
1/2" = 1'-0"

KVS
architecture
347 Girod Street, Mandeville, Louisiana
985.674.3077 www.kvsarchitecture.com
REVISIONS:

**BUILDING SHELL FOR
GAUSE RETAIL
CENTER**
Gause Boulevard Slidell, Louisiana

DATE:
07.05.11
PROJECT No:
11008
DRAWING:

A3.1