


1 FRONT ELEVATION KEY ELEVATION
N.T.S.

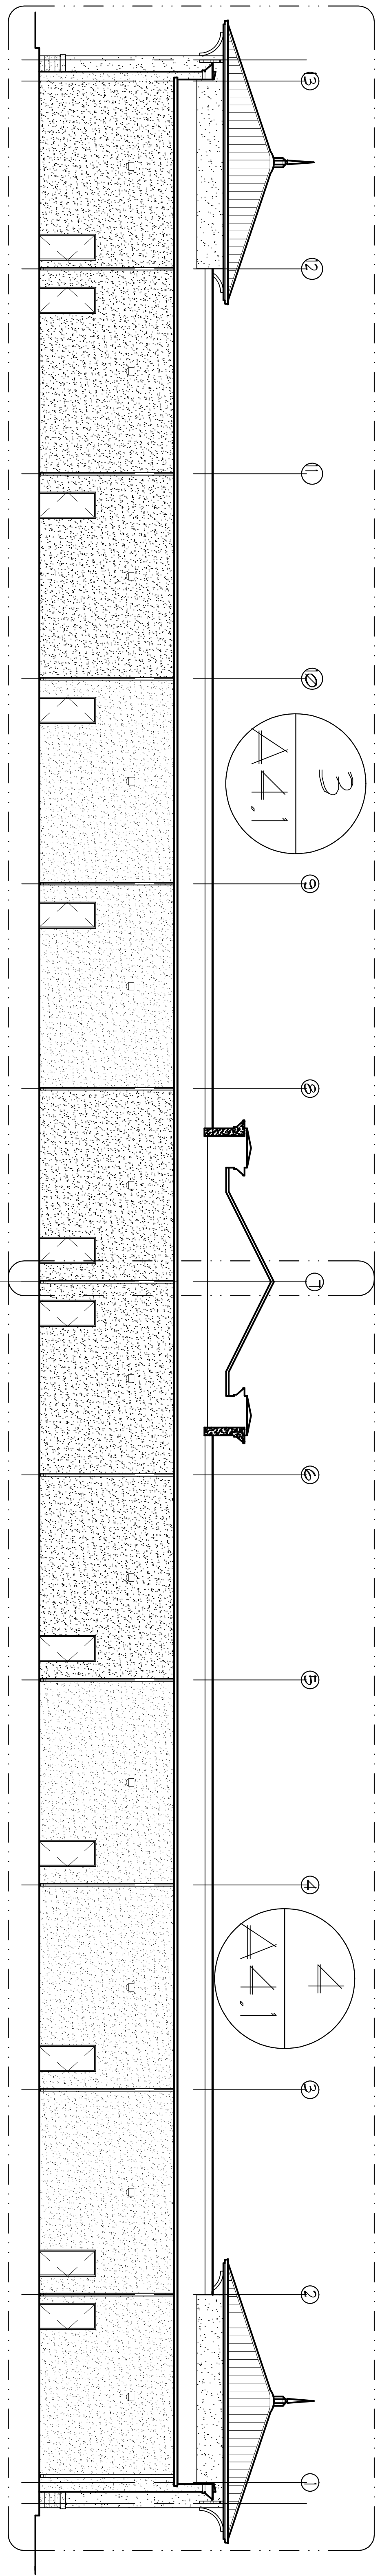

2 REAR ELEVATION KEY ELEVATION
N.T.S.

KVVS
architecture
347 Giroud Street, Mandeville, Louisiana
985.674.3077 www.kvsarchitecture.com
REVIEWS:

BUILDING SHELL FOR
**GAUSE RETAIL
CENTER**
Gause Boulevard
Slidell, Louisiana

DATE: 07.05.11
PROJECT No: 11008
DRAWING:

A4.0