


NORTH  
**1** PLUMBING - ENLARGED WASTE PIPING PLAN  
 1/8" = 1'-0"

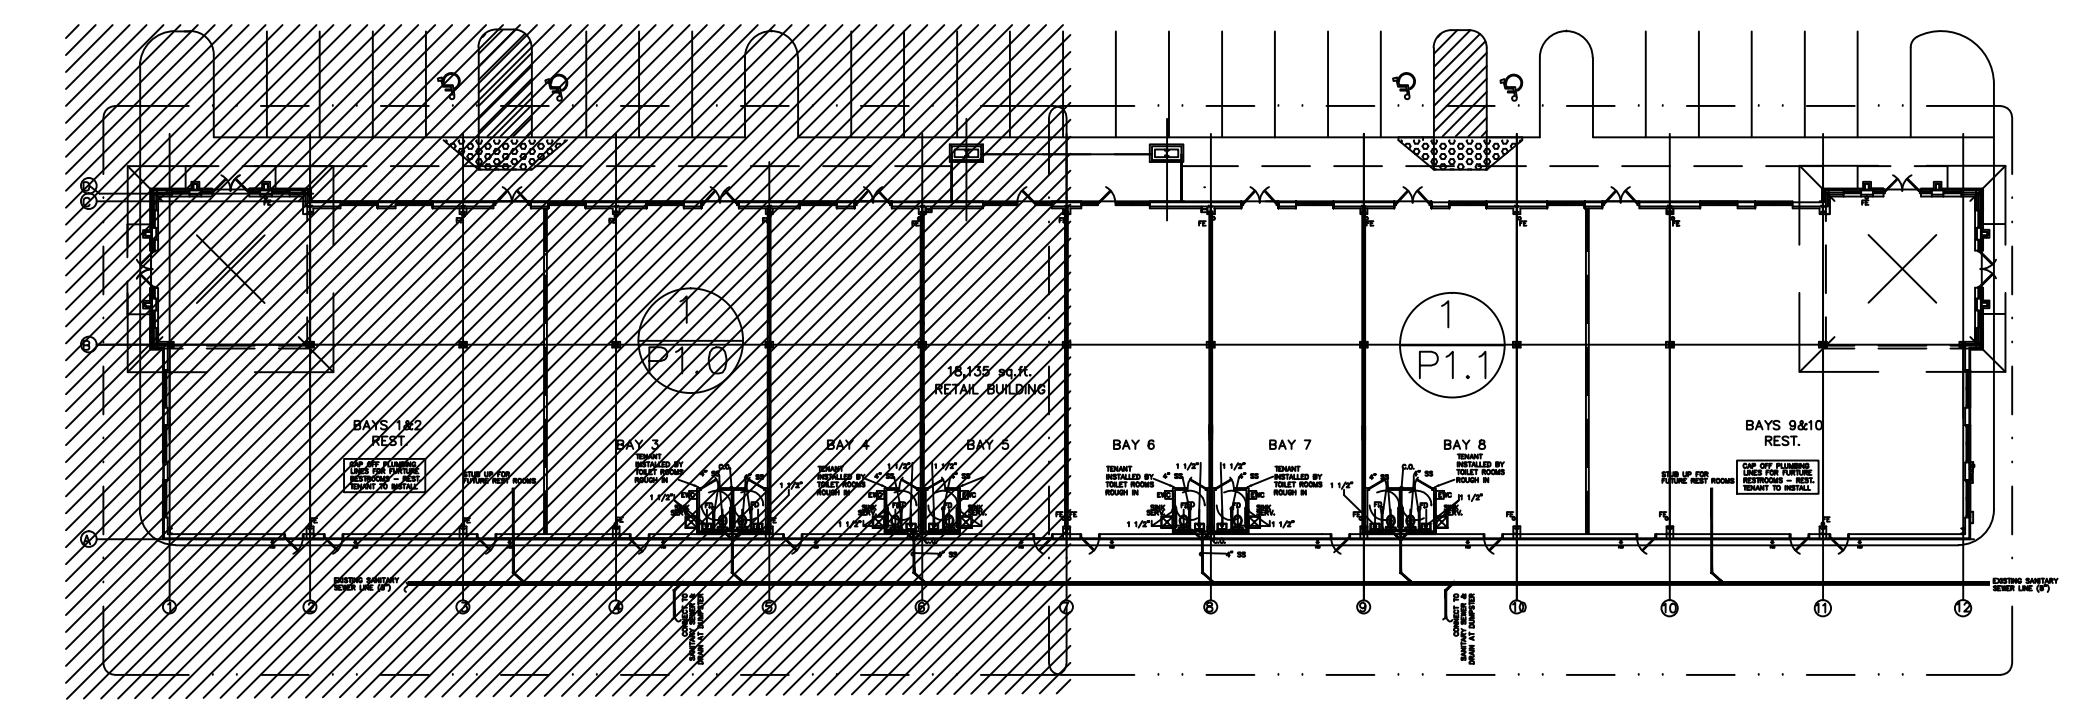

PLUMBING - KEY PLAN  
 N.T.S.

**KVS**  
 architecture  
 347 Girod Street, Mandeville, Louisiana  
 985.674.3077 www.kvsarchitecture.com  
 REVISIONS:

**BUILDING SHELL FOR  
 GAUSE RETAIL  
 CENTER**  
 Gause Boulevard Slidell, Louisiana

DATE:  
 07.05.11  
 PROJECT No:  
 11008  
 DRAWING:

**P1.0**