

DAMMON
ENGINEERING, INC.

CHIEF ENGINEER
EMMETT
DAMMON, P.E.

CHIEF ARCHITECT
ROBERT
WILTSE

1095 FLORIDA AVENUE
SLIDELL, LA, 70458
OFFICE: 985-649-5832
FAX: 985-641-5950

WEBSITE:
WWW.DAMMONENGINEERING.COM
EMAIL:
DAMMONENG@BELLSOUTH.NET

ARCHITECTURE
ENGINEERING
STUDIES
PLANNING
INVESTIGATION
EXPERT WITNESS

ADDITION
OF
NEW
CLASSROOMS

RAINBOW
CENTER
KINGSPPOINT
121 KINGSPPOINT BLVD.
SLIDELL, LA

LANDSCAPING
PLAN

REV:

SCALE: AS NOTED


JOB#: 1998

DATE: 08-28-08



SHEET

L-1

OF

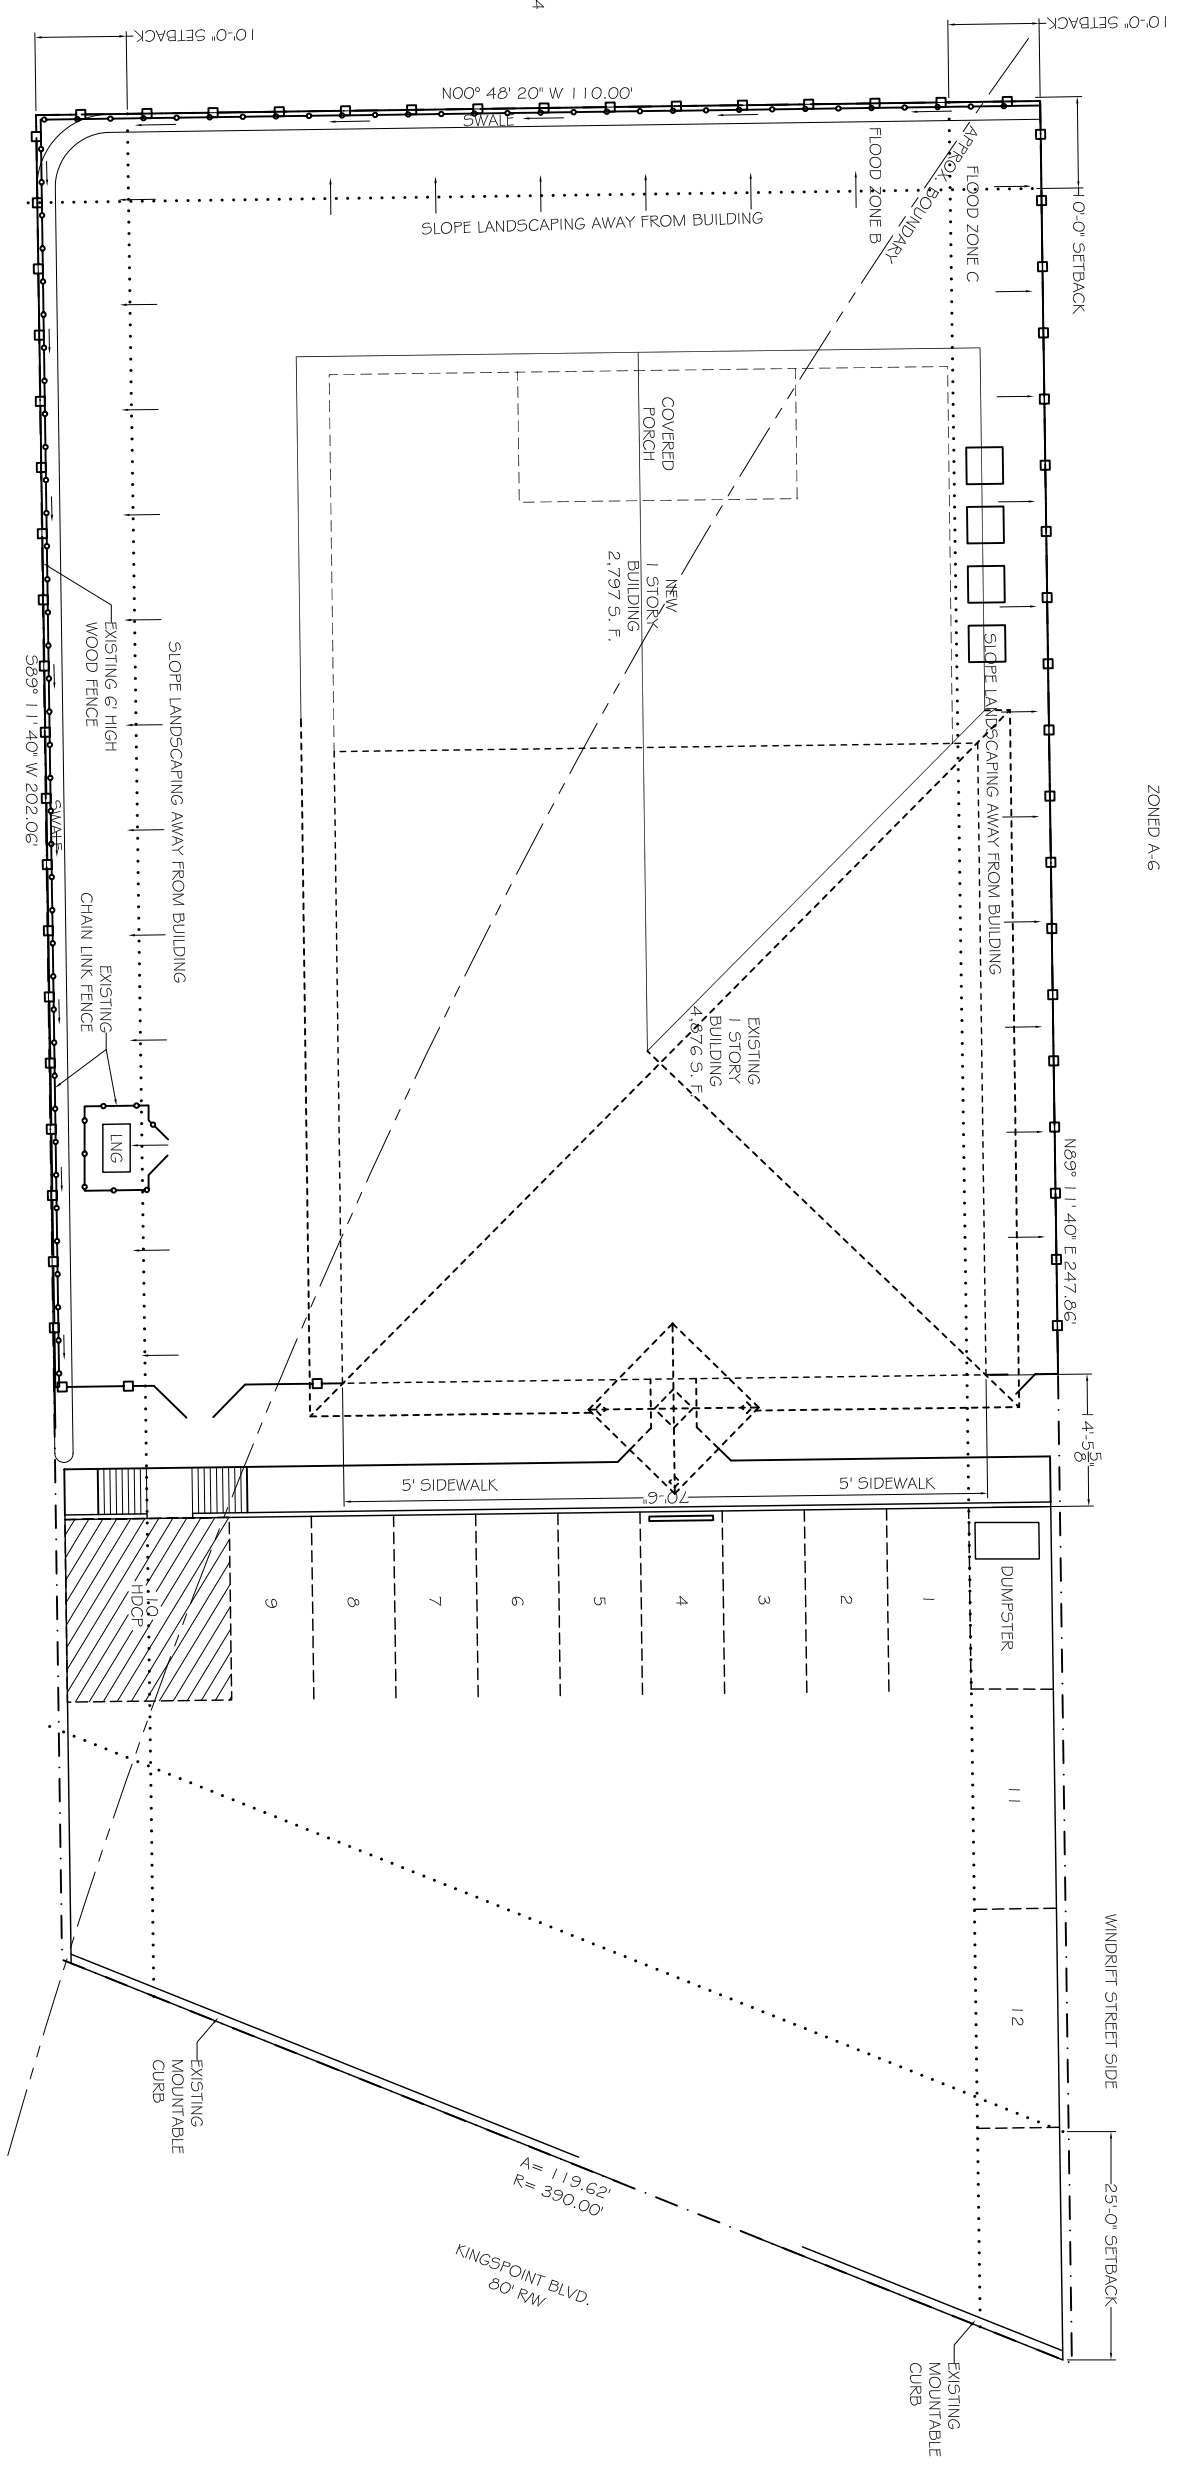

LANDSCAPING PLAN
SCALE: 1" = 10'-0"

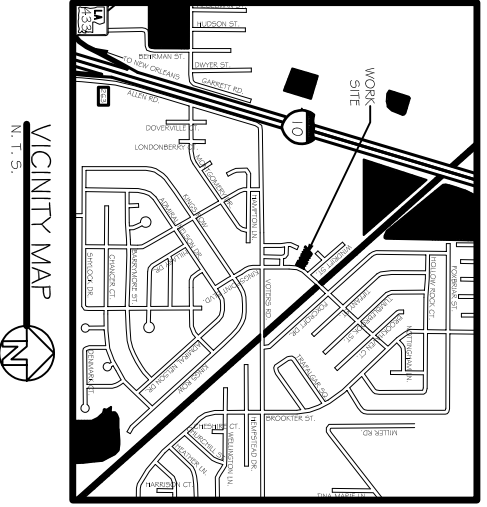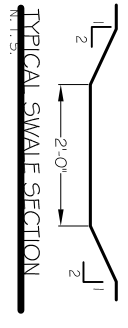

VICINITY MAP
N.T.S.

