
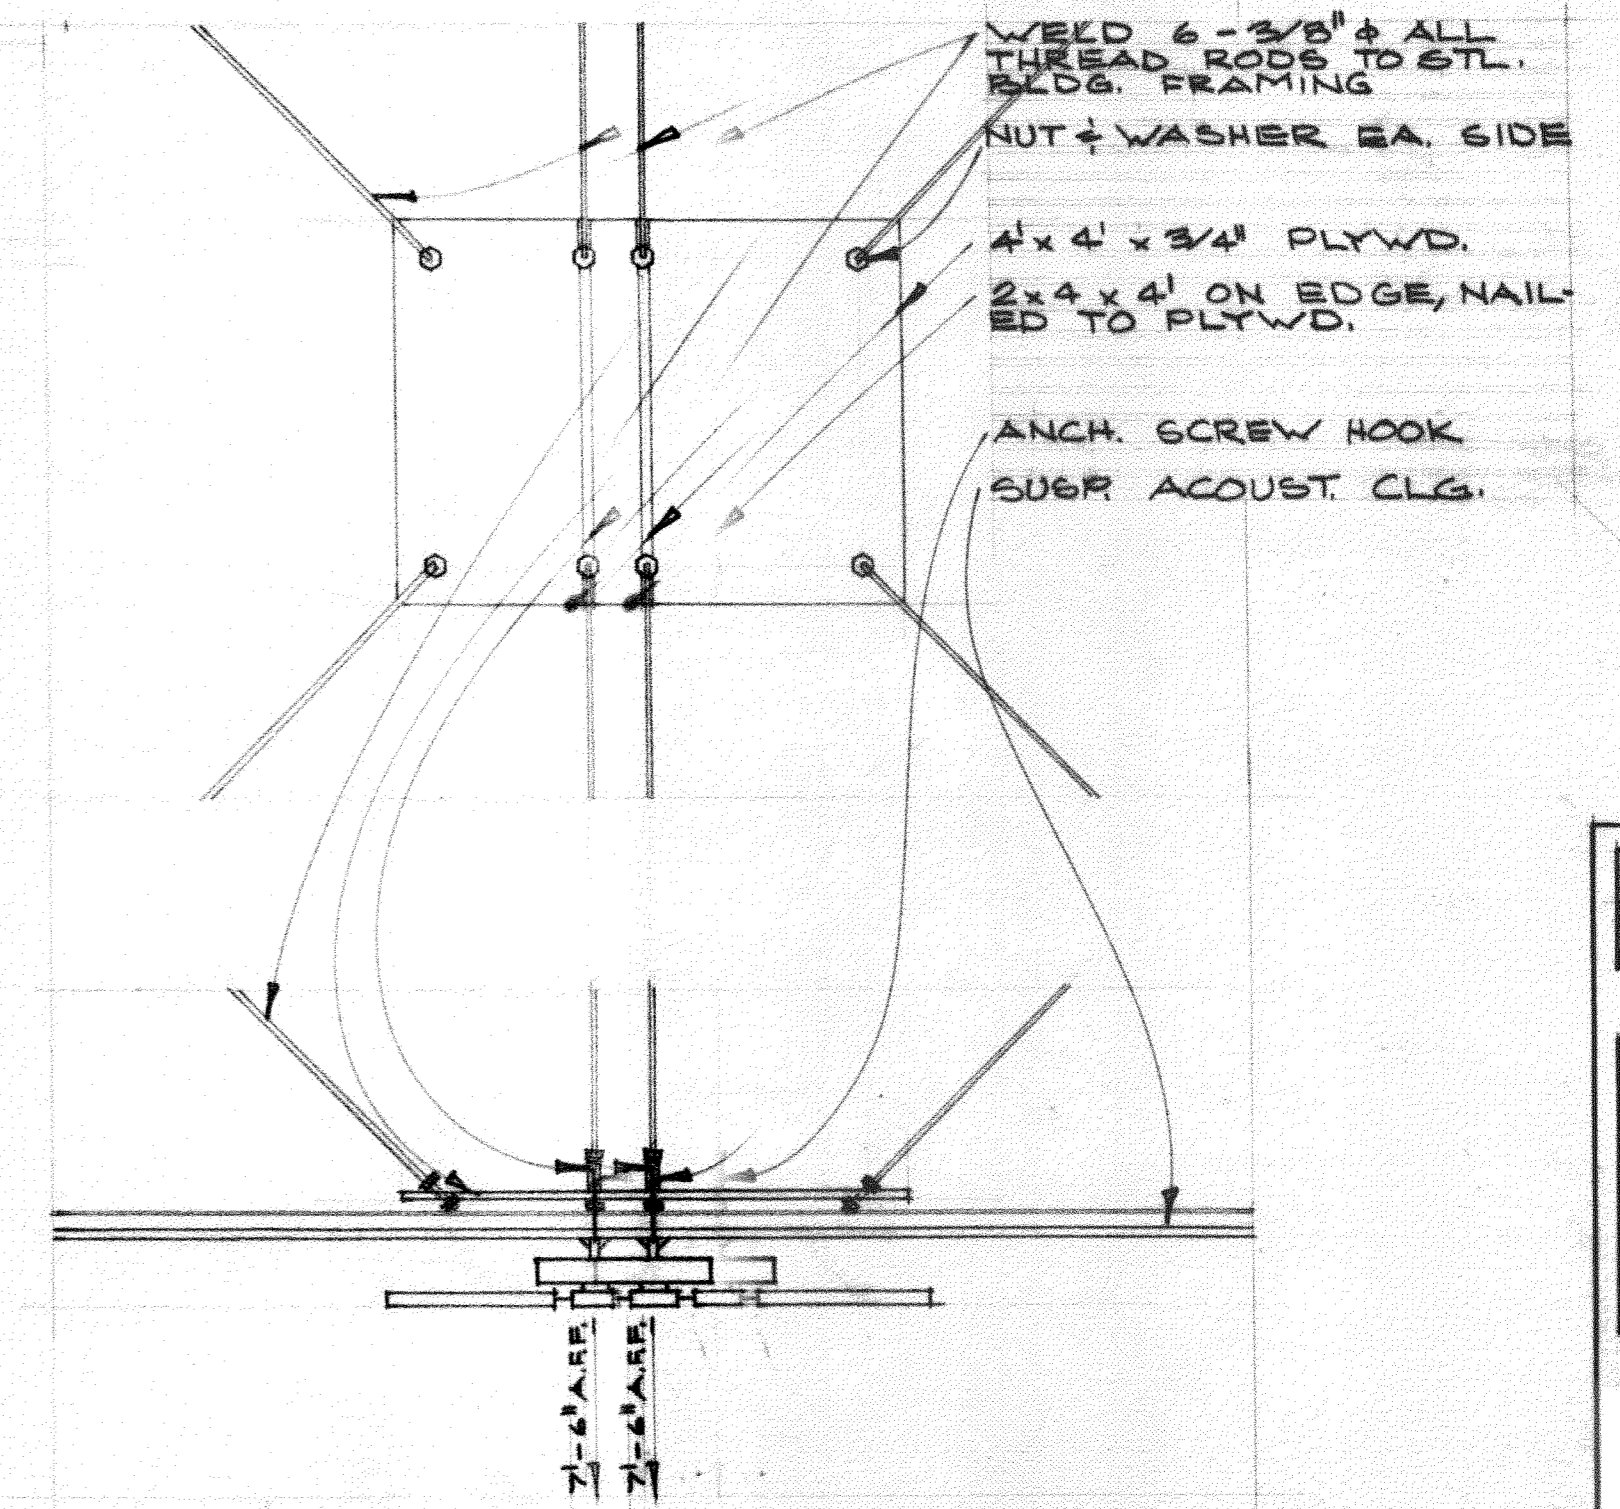
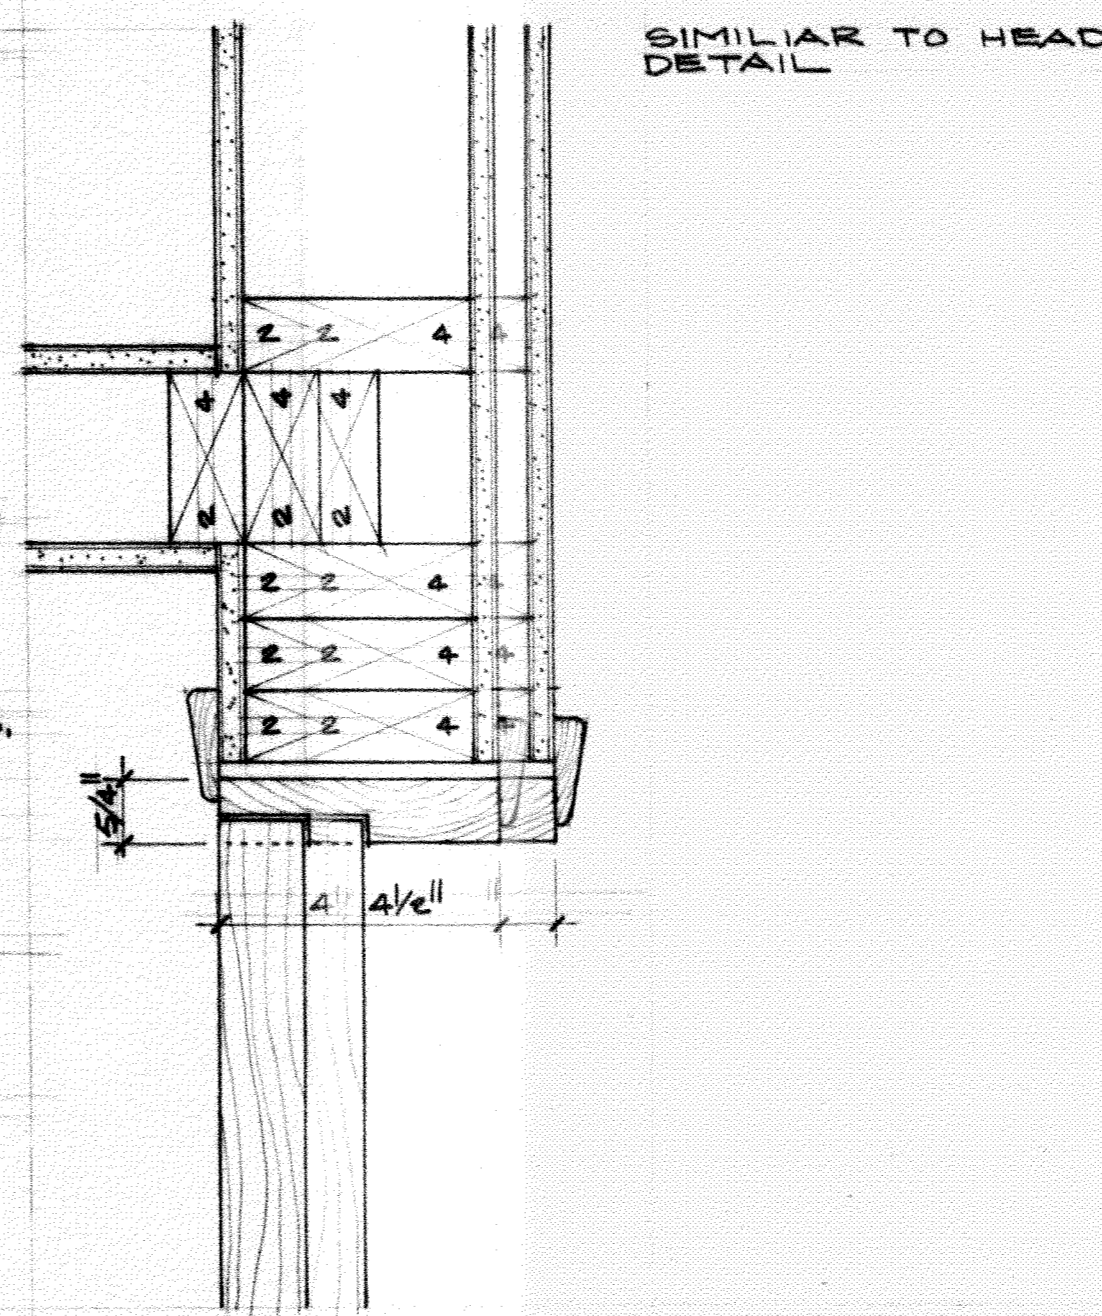
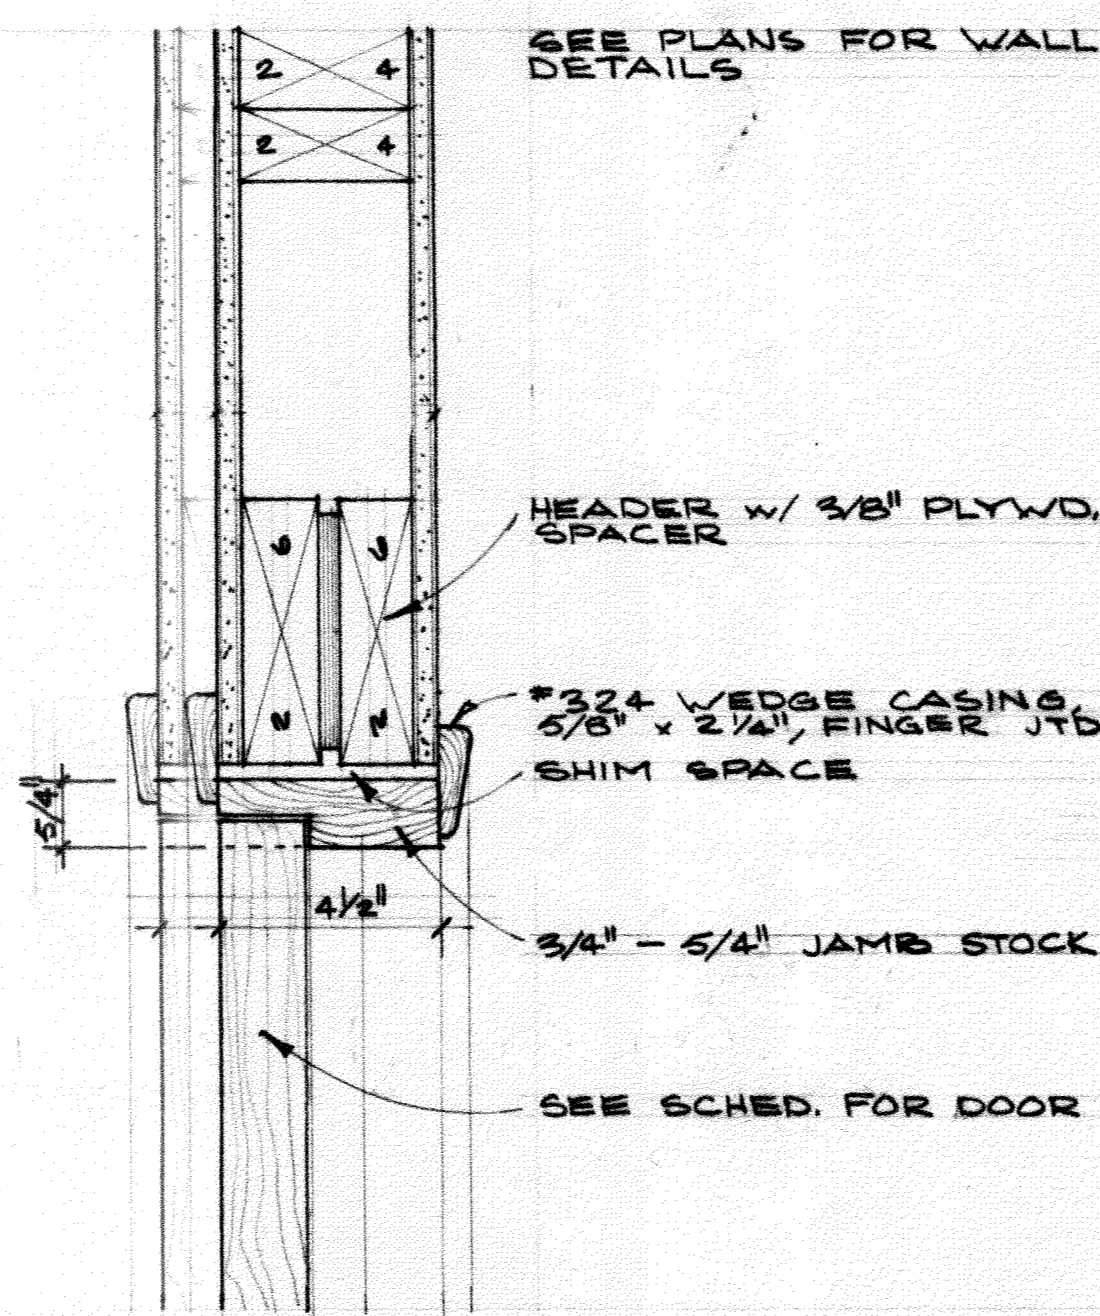
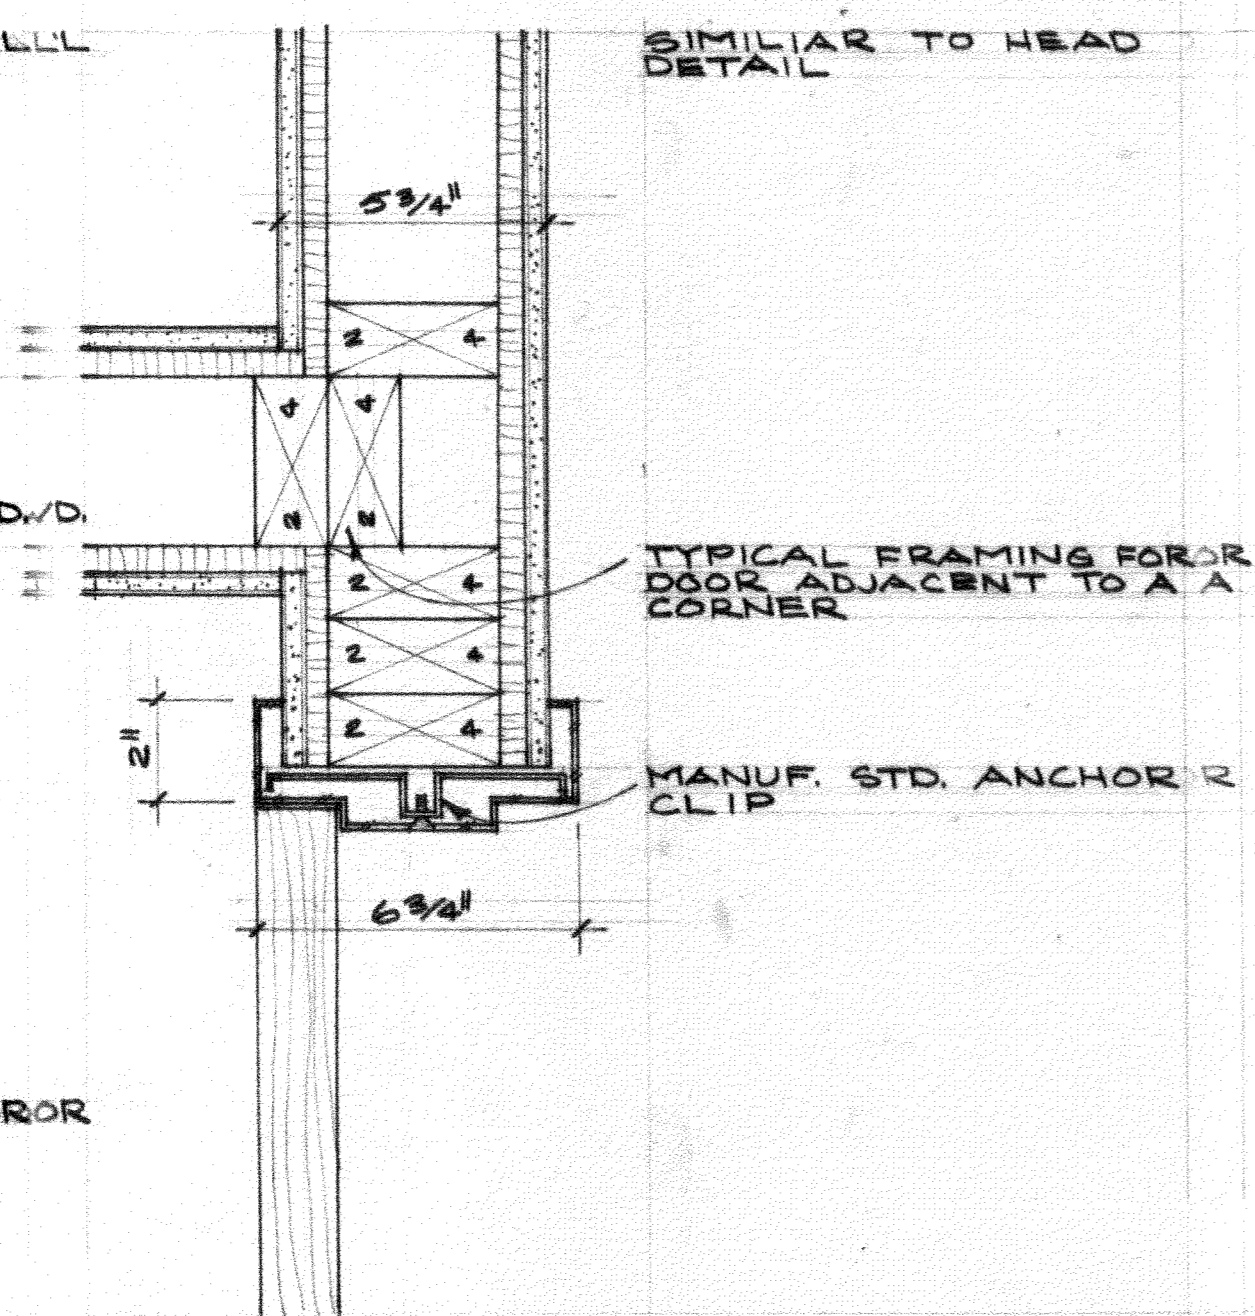


ONE INCH EQUALS 3/4 INCHES

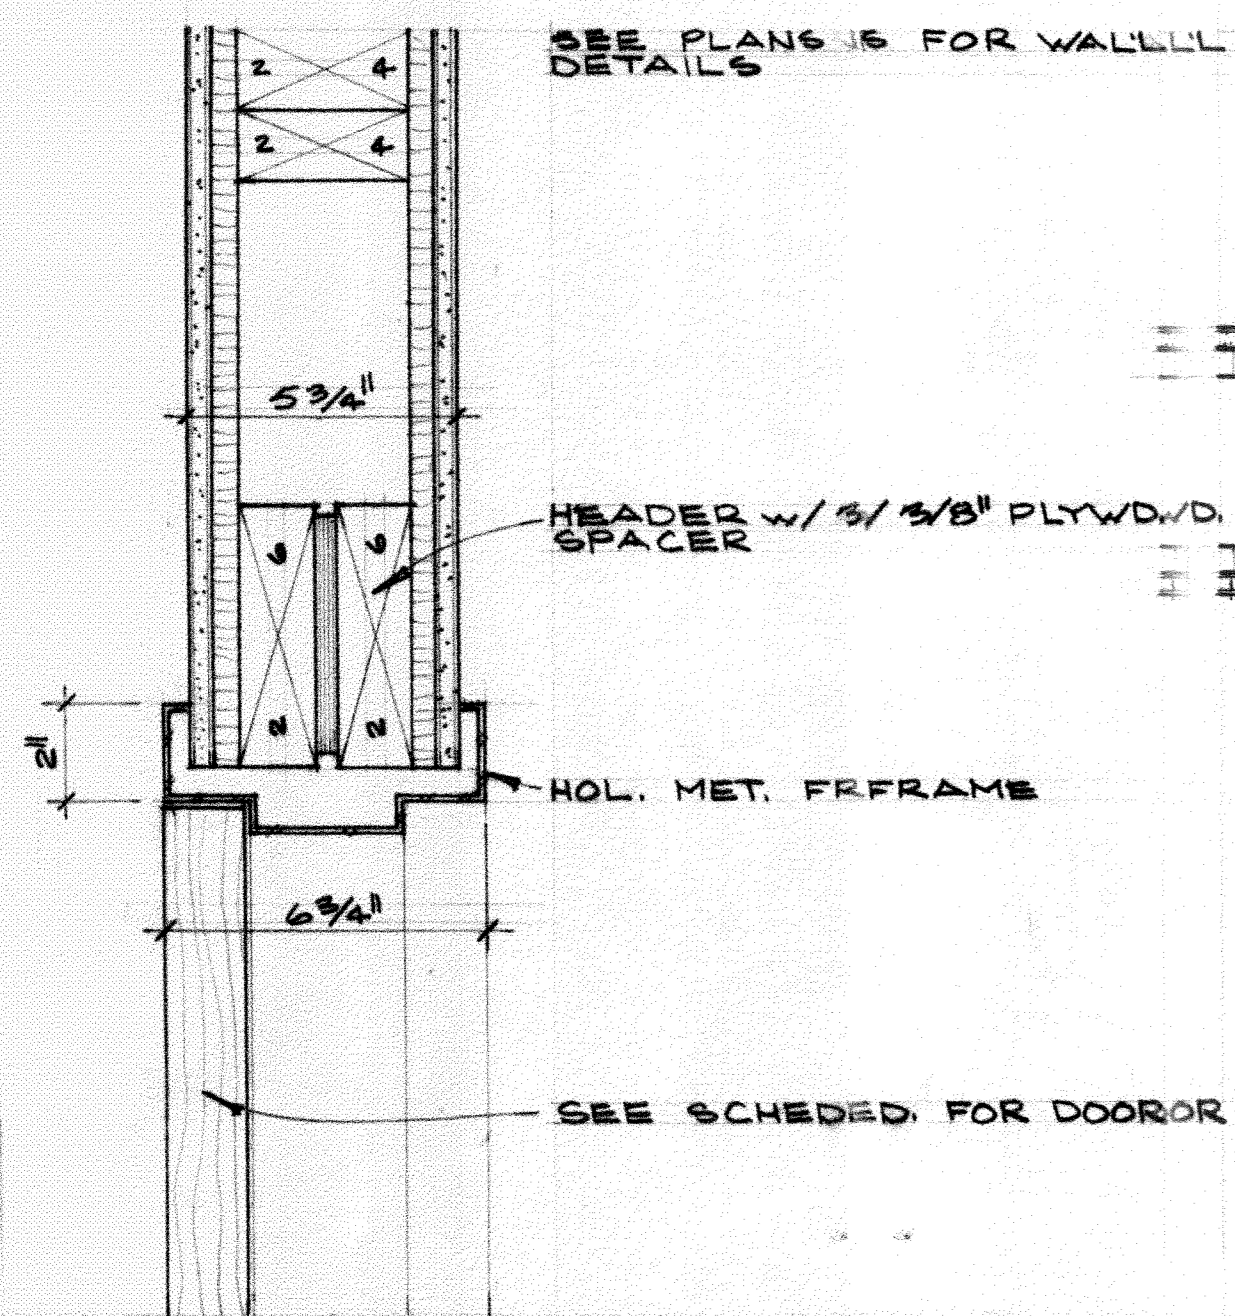









1 HEAD

2 JAMB

3 HEAD

4 JAMB

FAN SUPPORT DETAIL

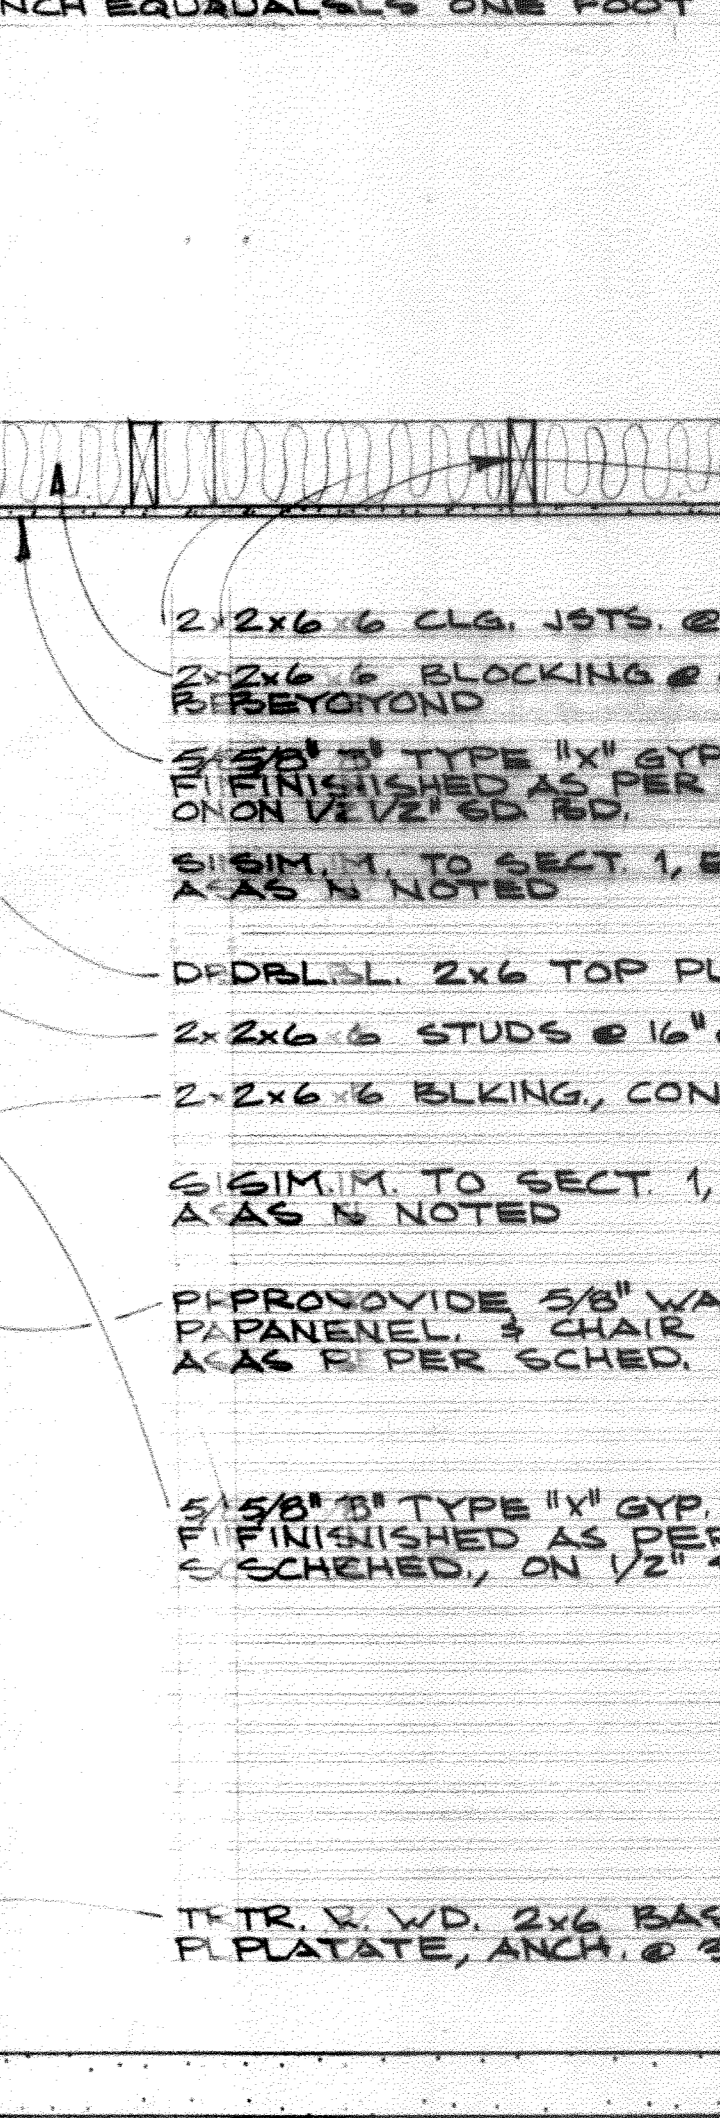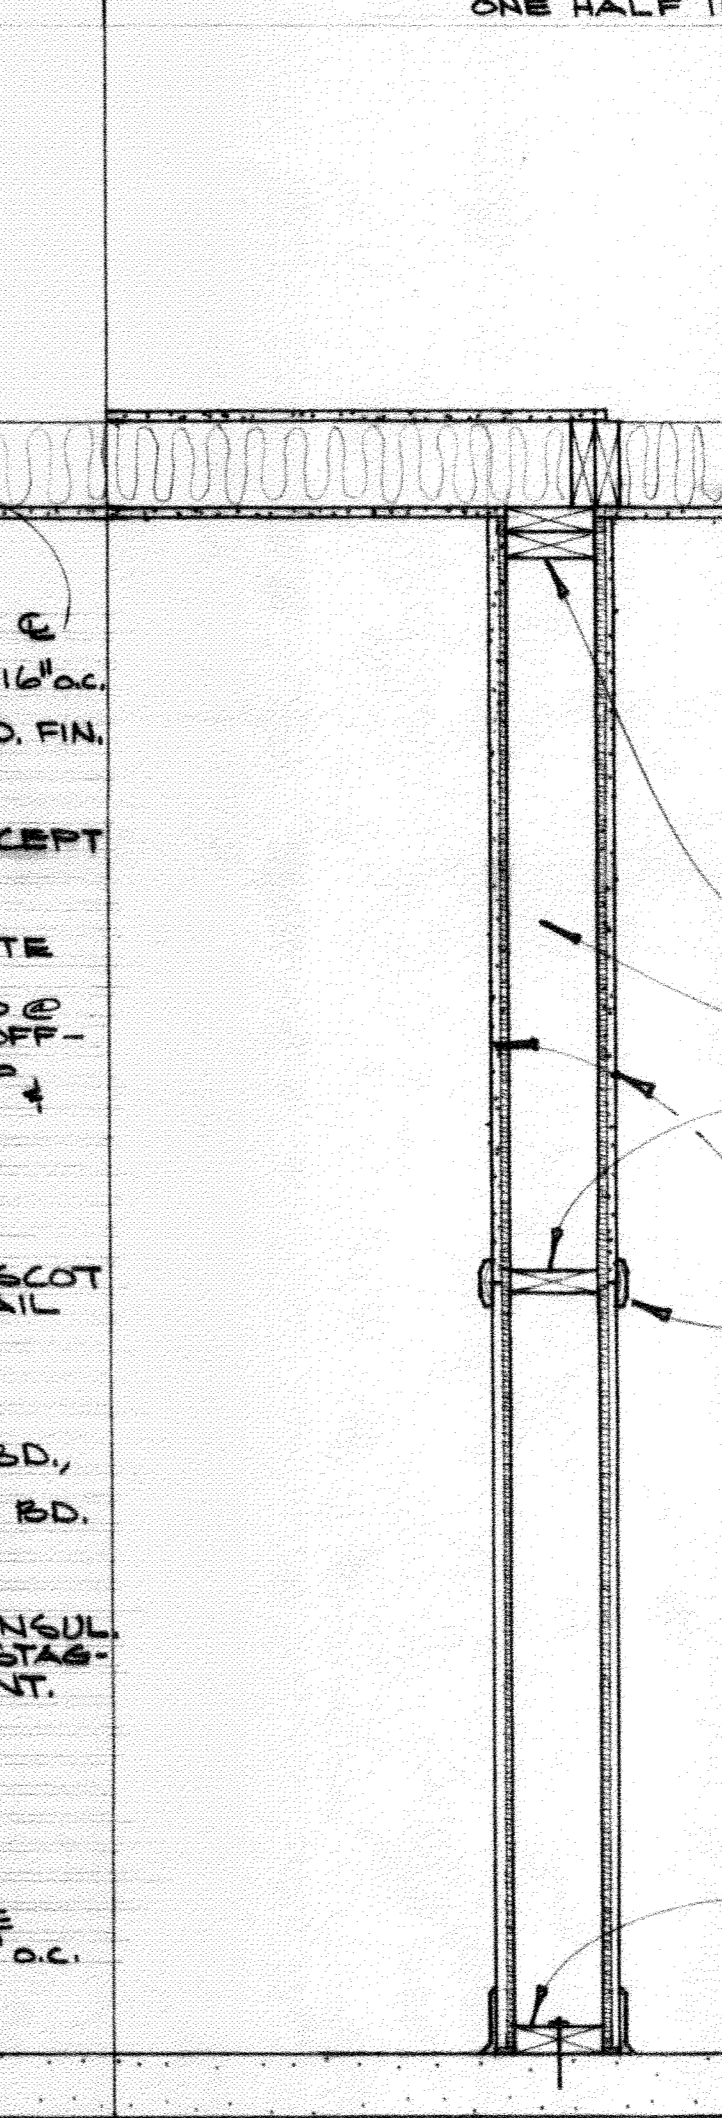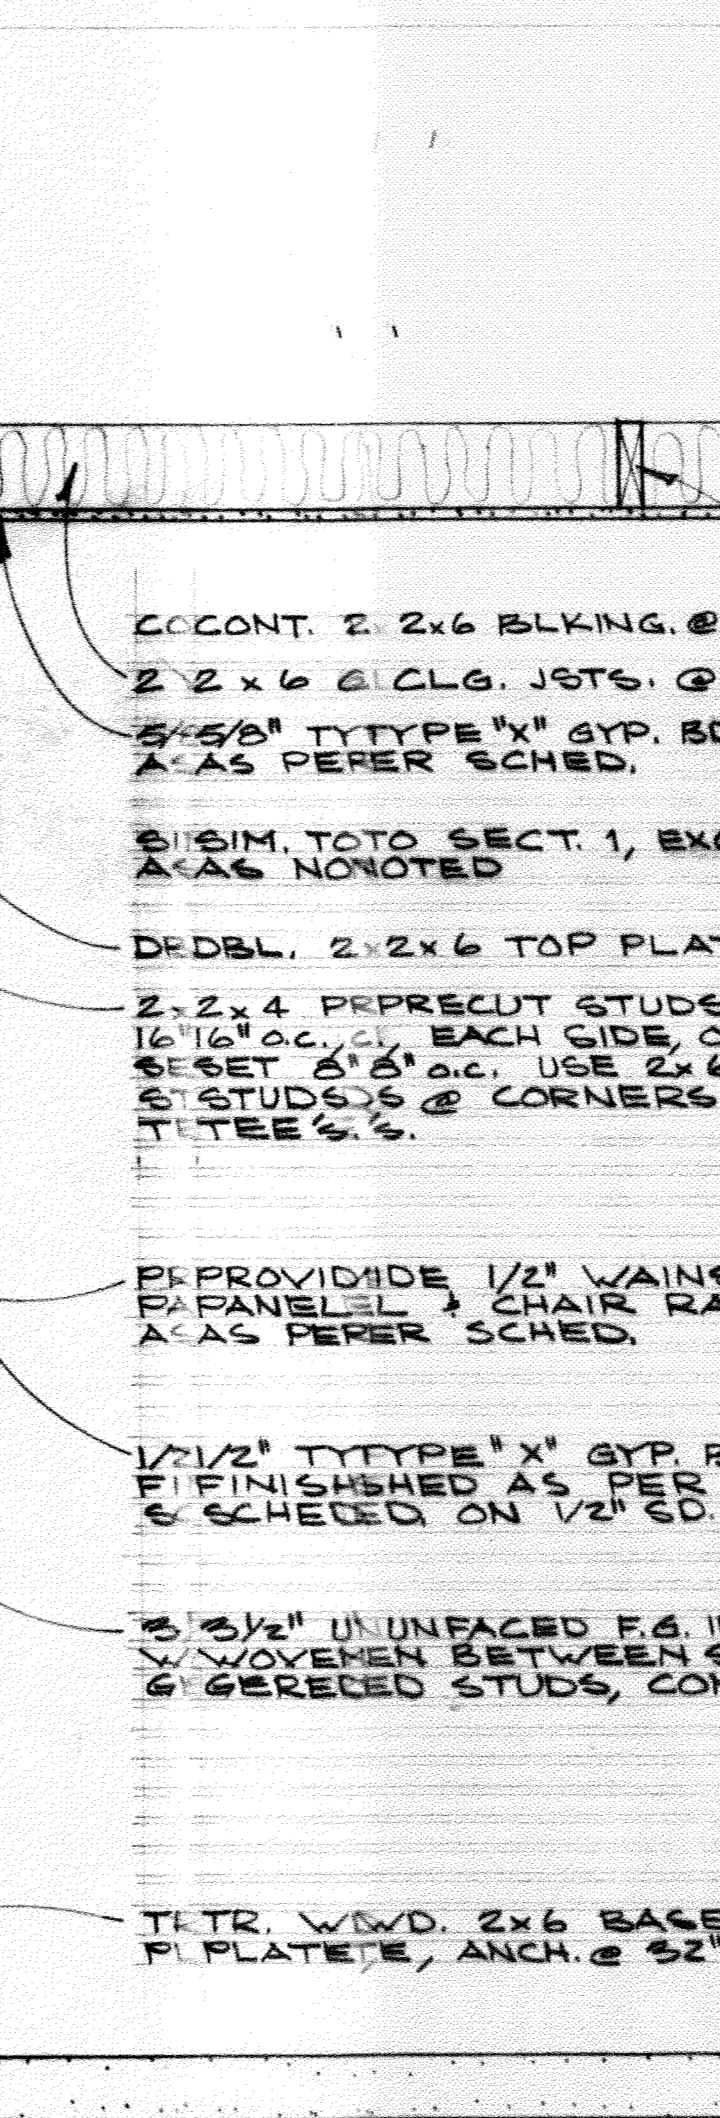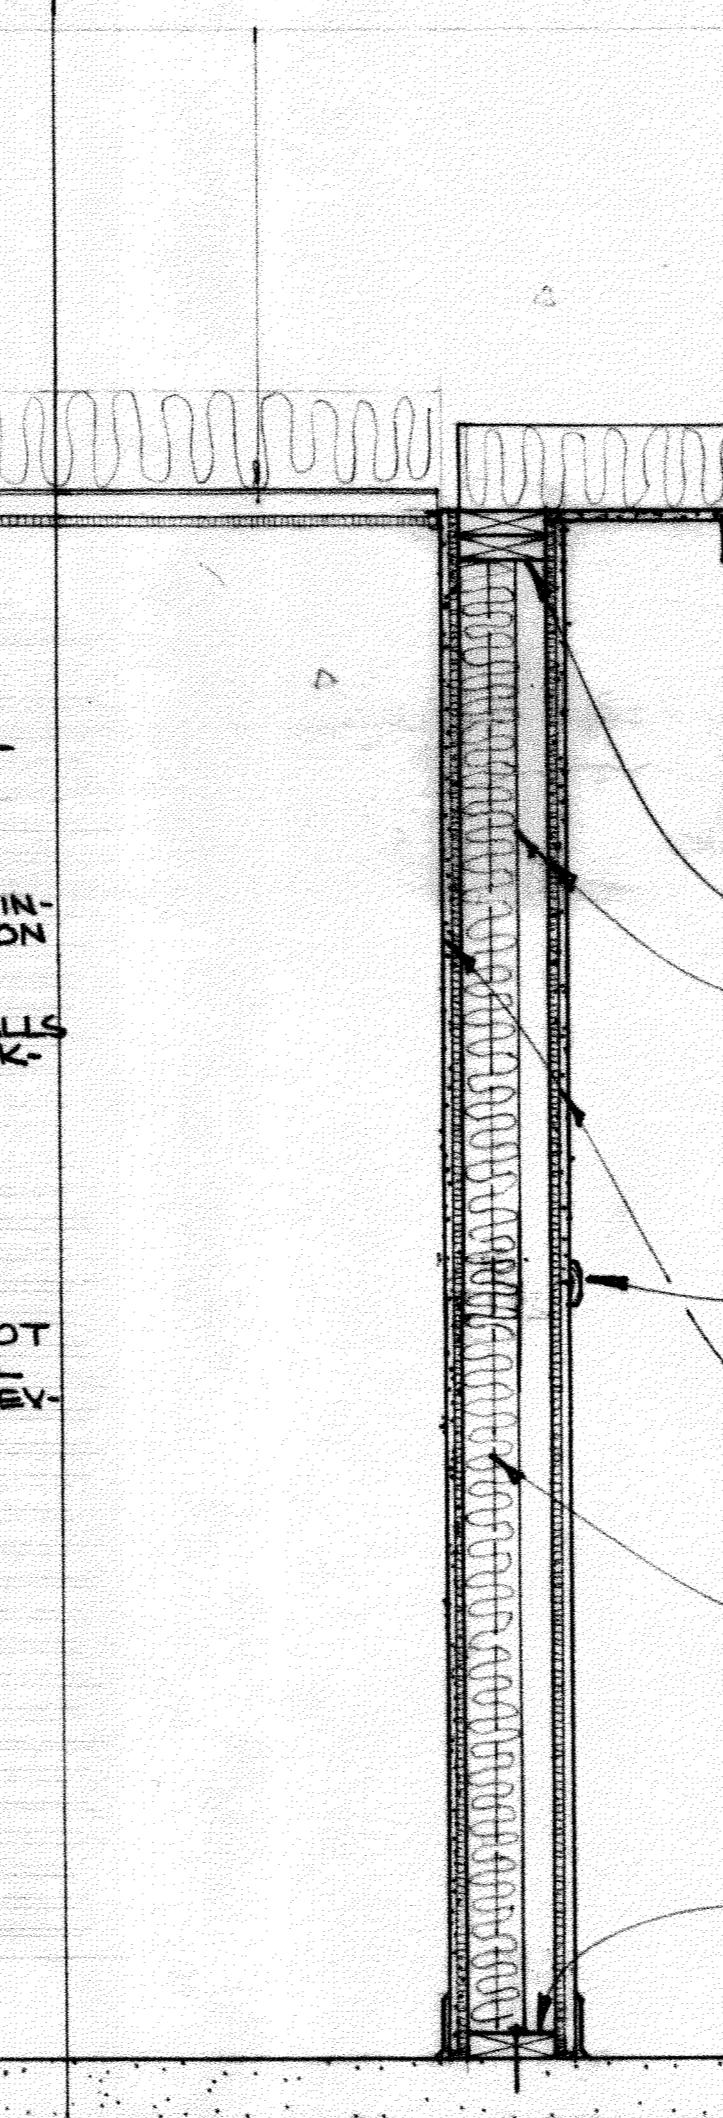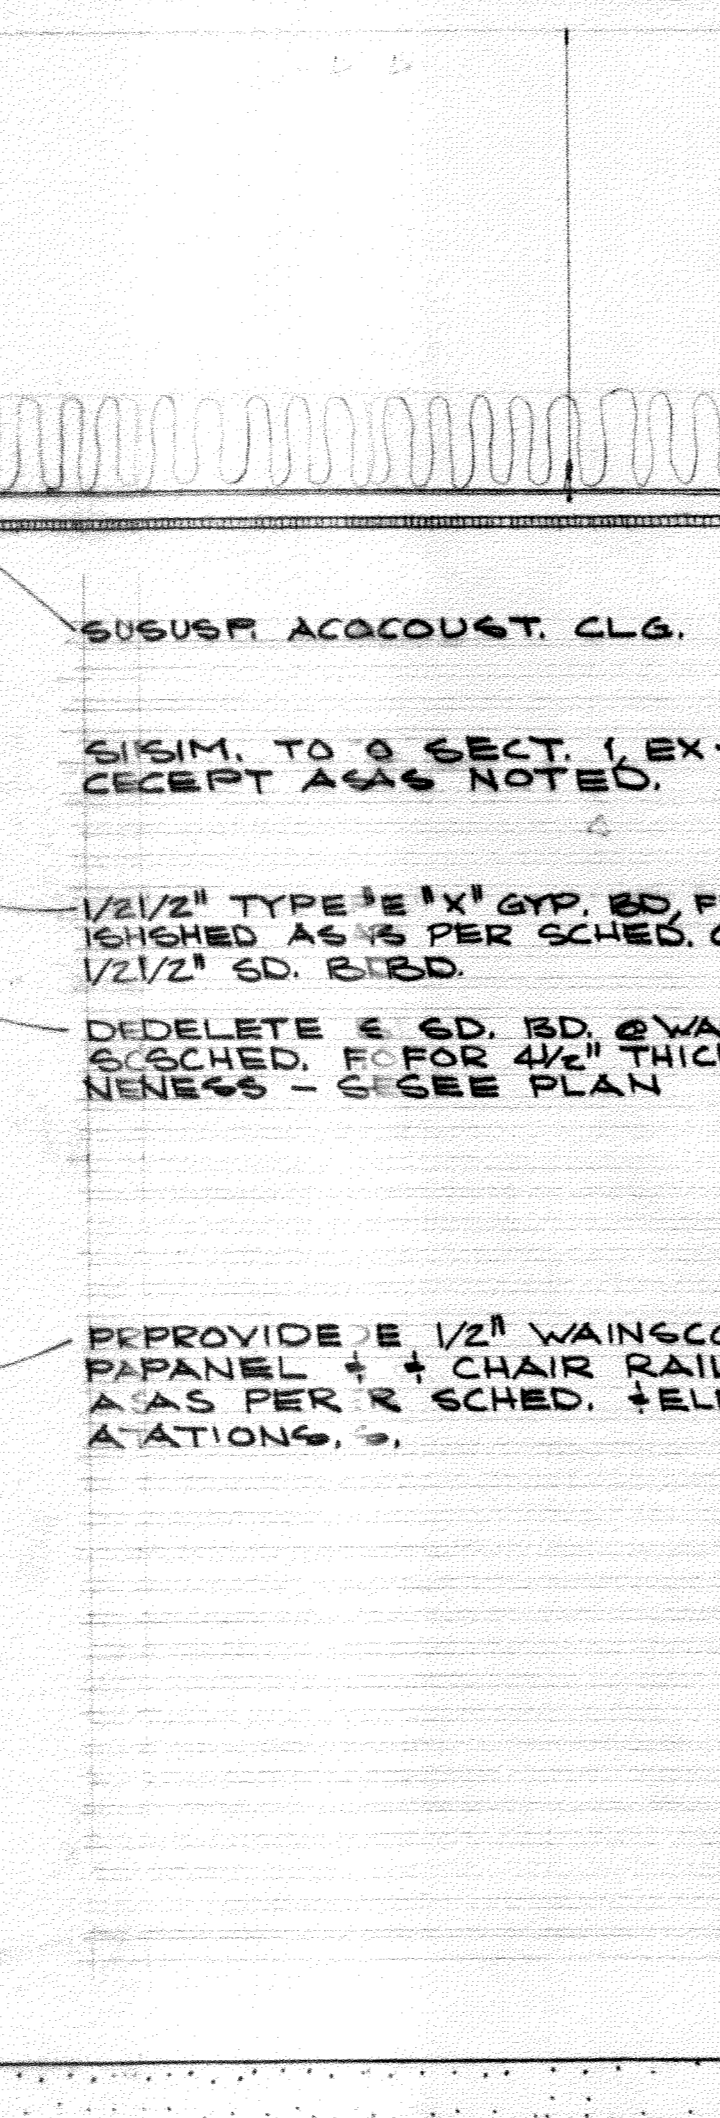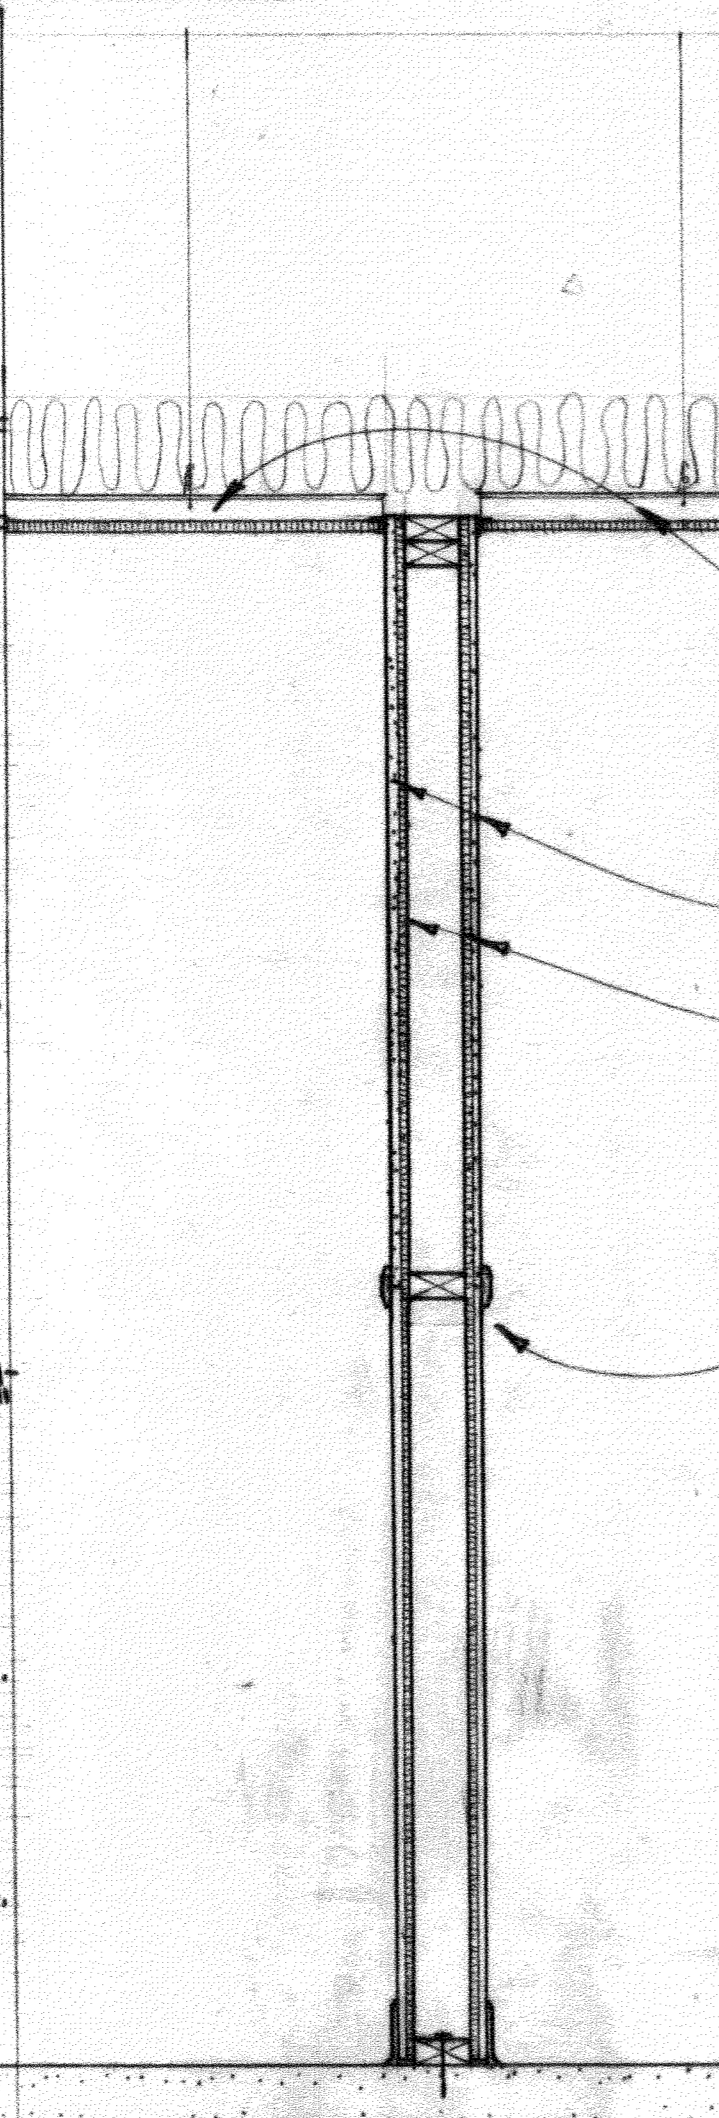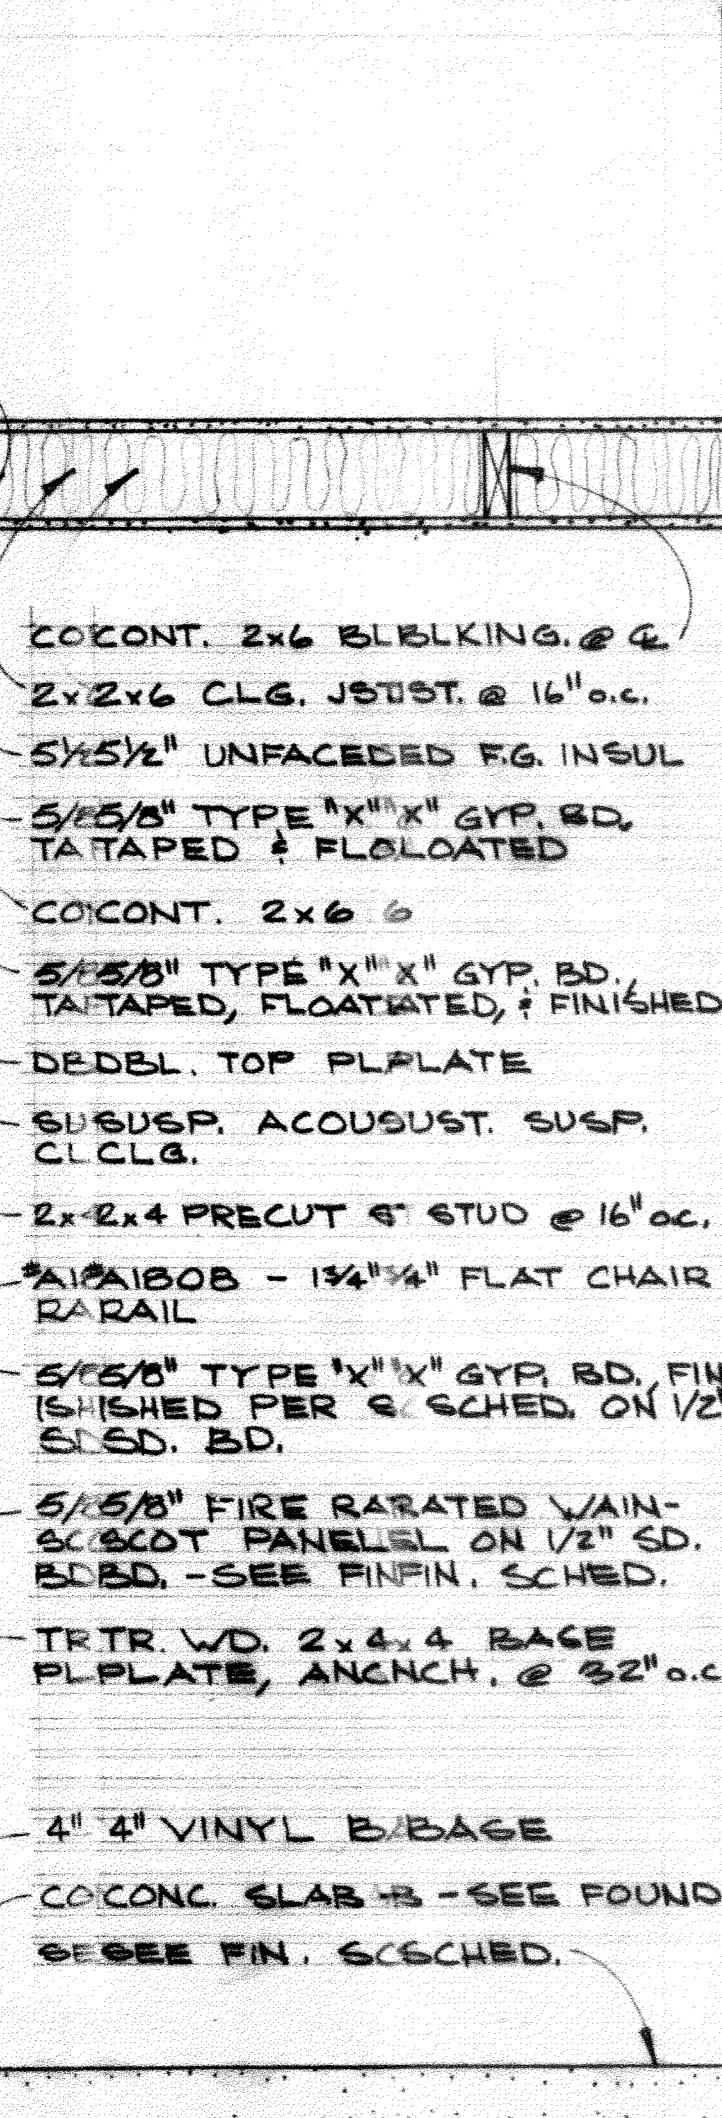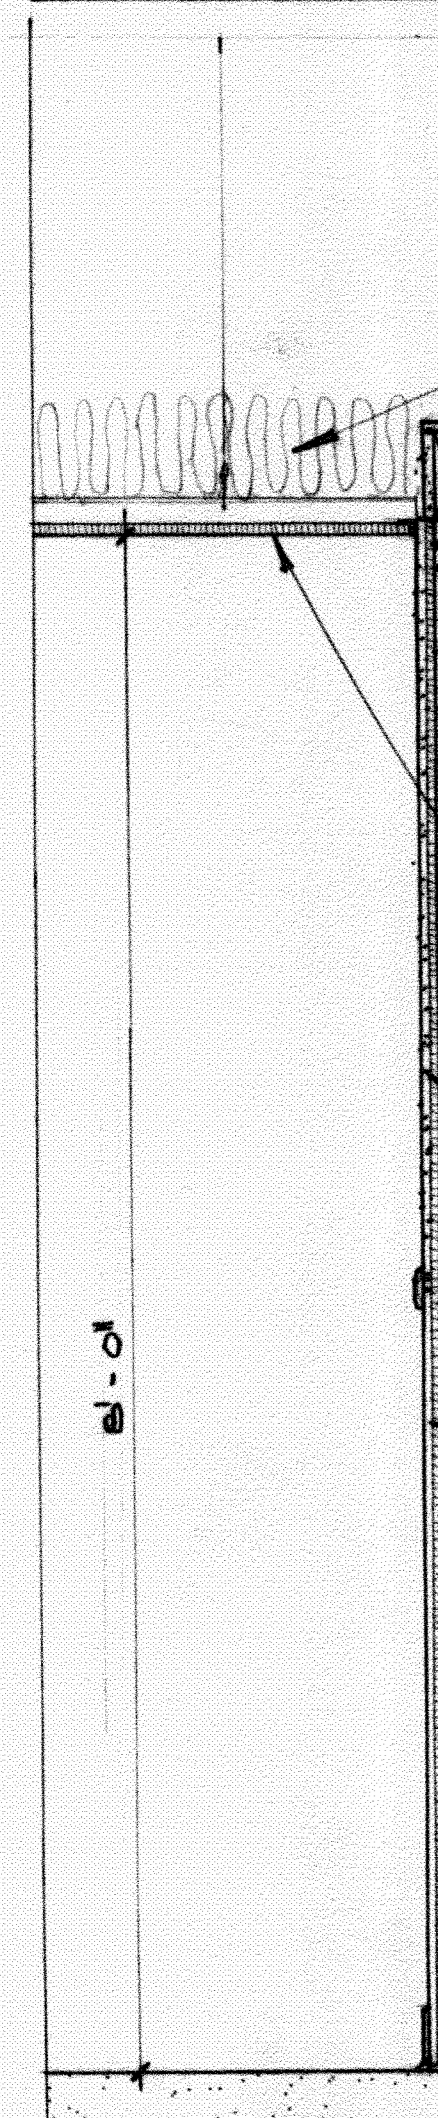

1 WALL SECT

2 WALL SECT

3 WALL SECT

4 WALL SECT

5 WALL SECT

6 WALL SECT

7 WALL SECT

8 WALL SECT

ALL SECTIONS - ONE INCH EQUALS ONE FOOT
 PROVIDE STEEL ANGLE BRACING TO STRUCT. AS PER BLDG. SECT. 6414.4