




ALL INTERIOR ELEVATIONS - @ ONE QUARTER INCH EQUALS ONE FOOT

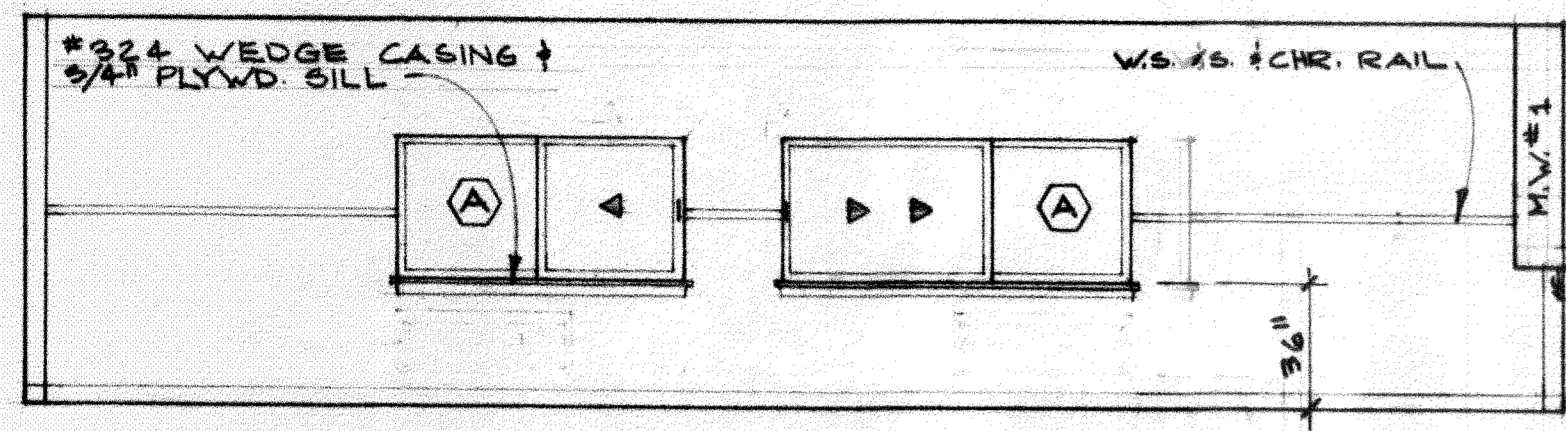


CLASSROOM #1

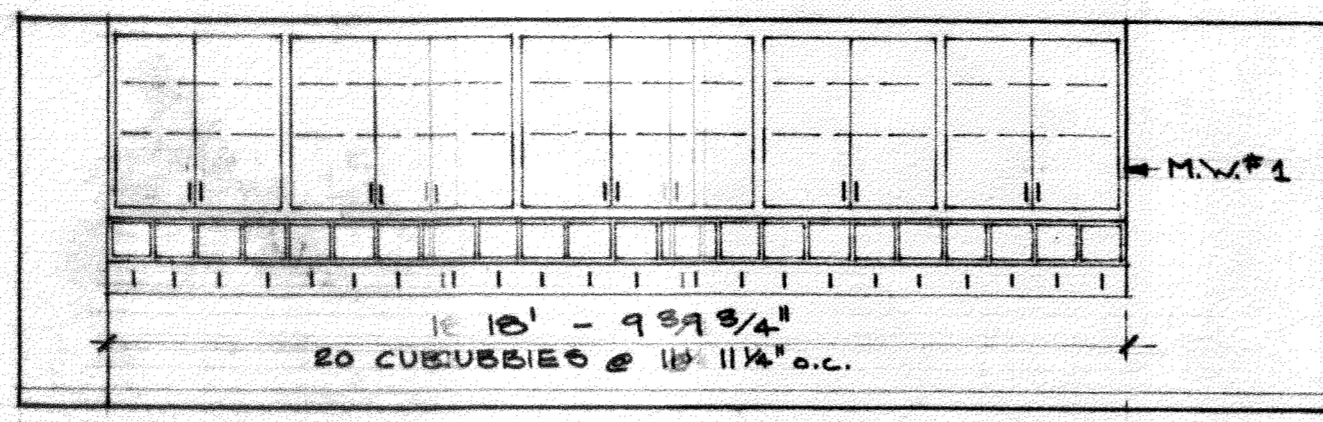


CLASSROOM 1 #2

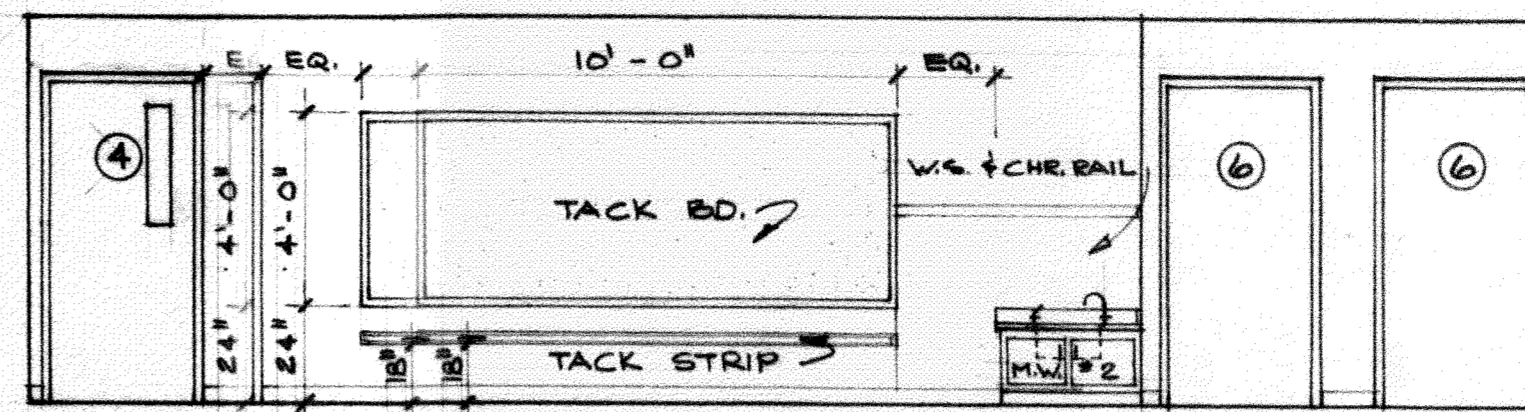


CLASSROOM #3

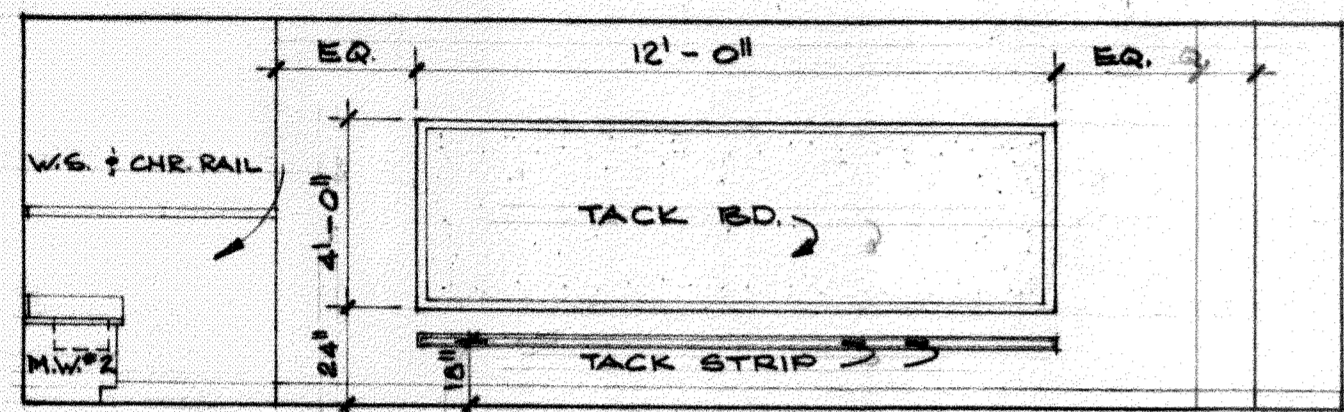


CLASSROOM #4

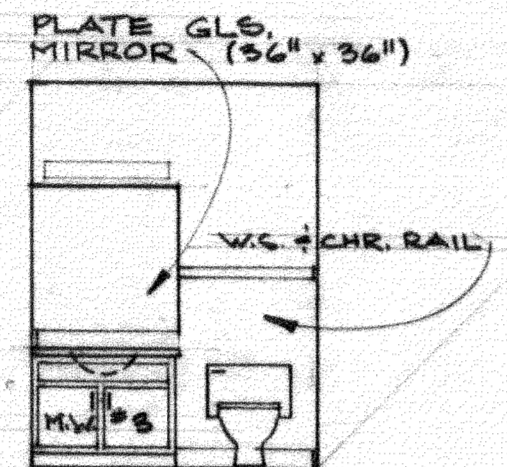


TOIL. #5

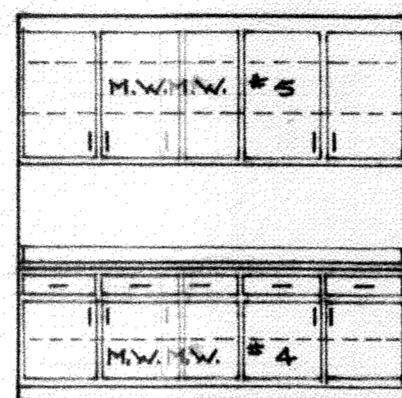


OFFICE #6

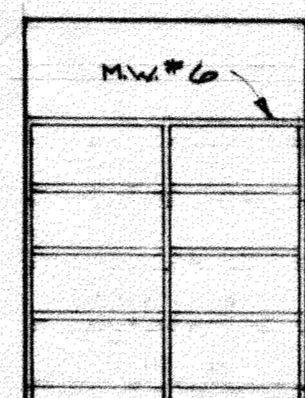


JAN. #7

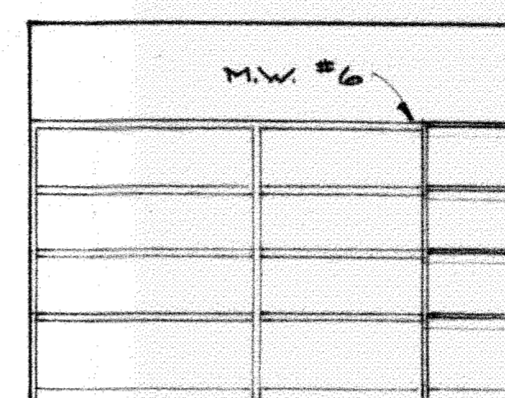


STATOR #8

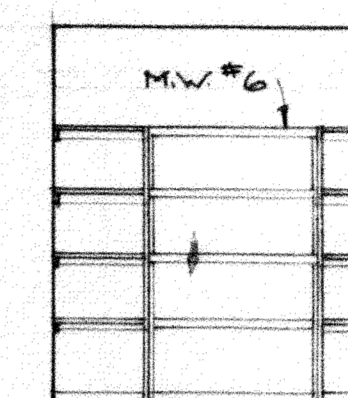


STOR. #9

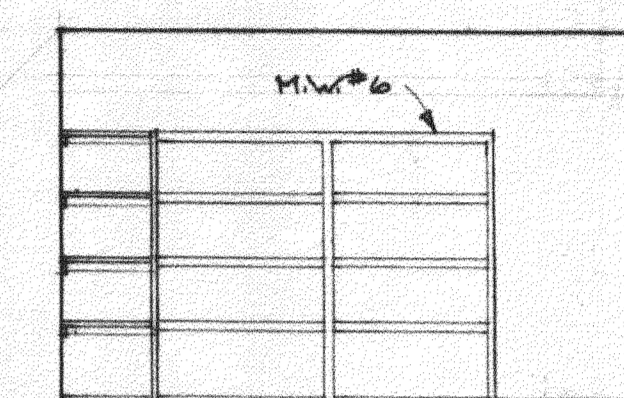


STOR. #10

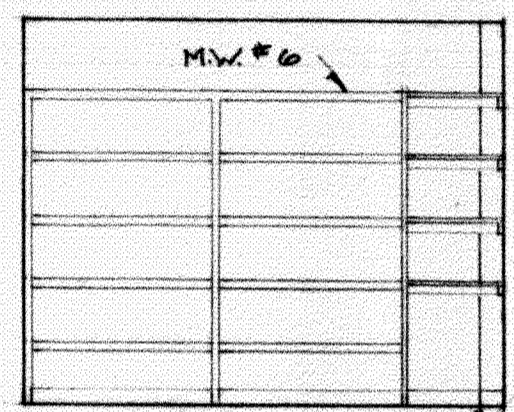


PANTRY #11

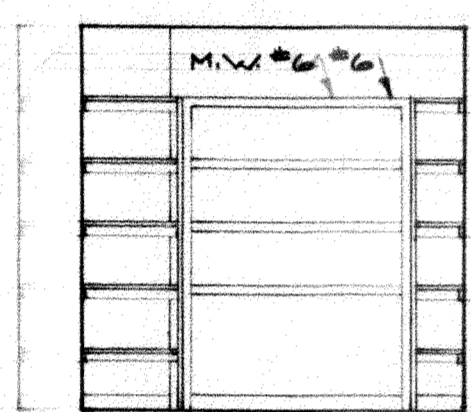


PANTRY #12

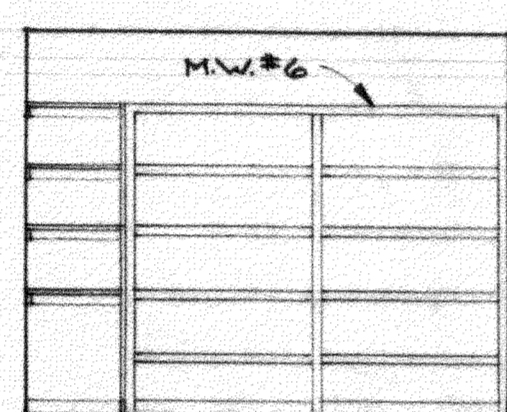


PANTRY #13

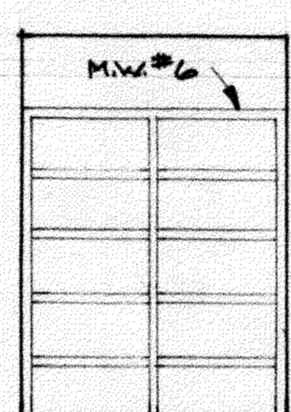


TOIL. #14

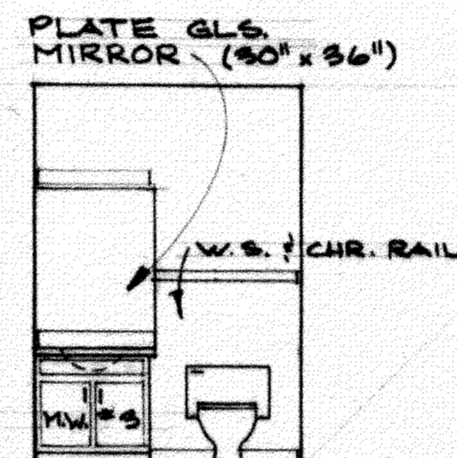


TOIL. #15

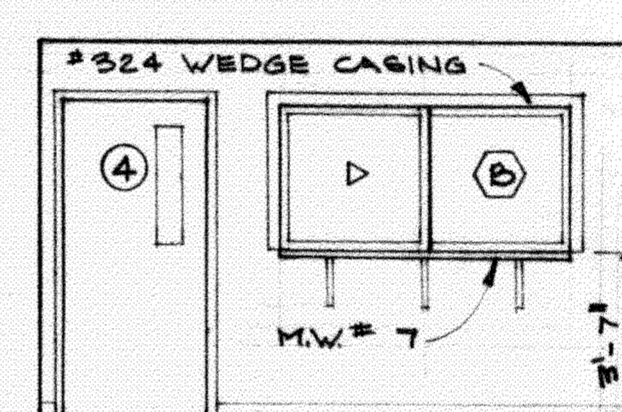


RECEPT. #16

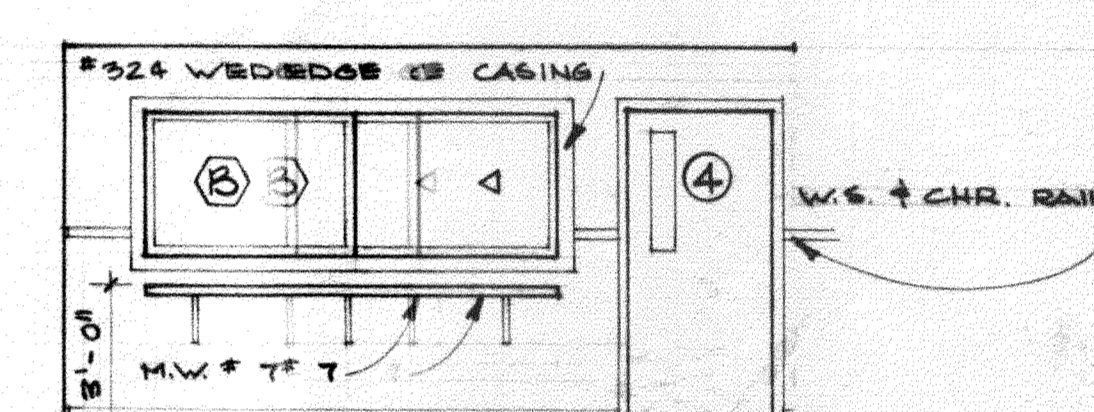


CORRIDOR #17

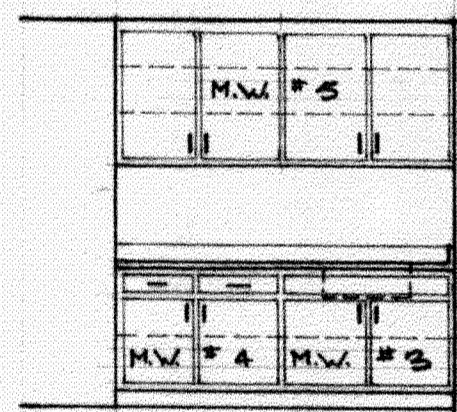


CONF #18

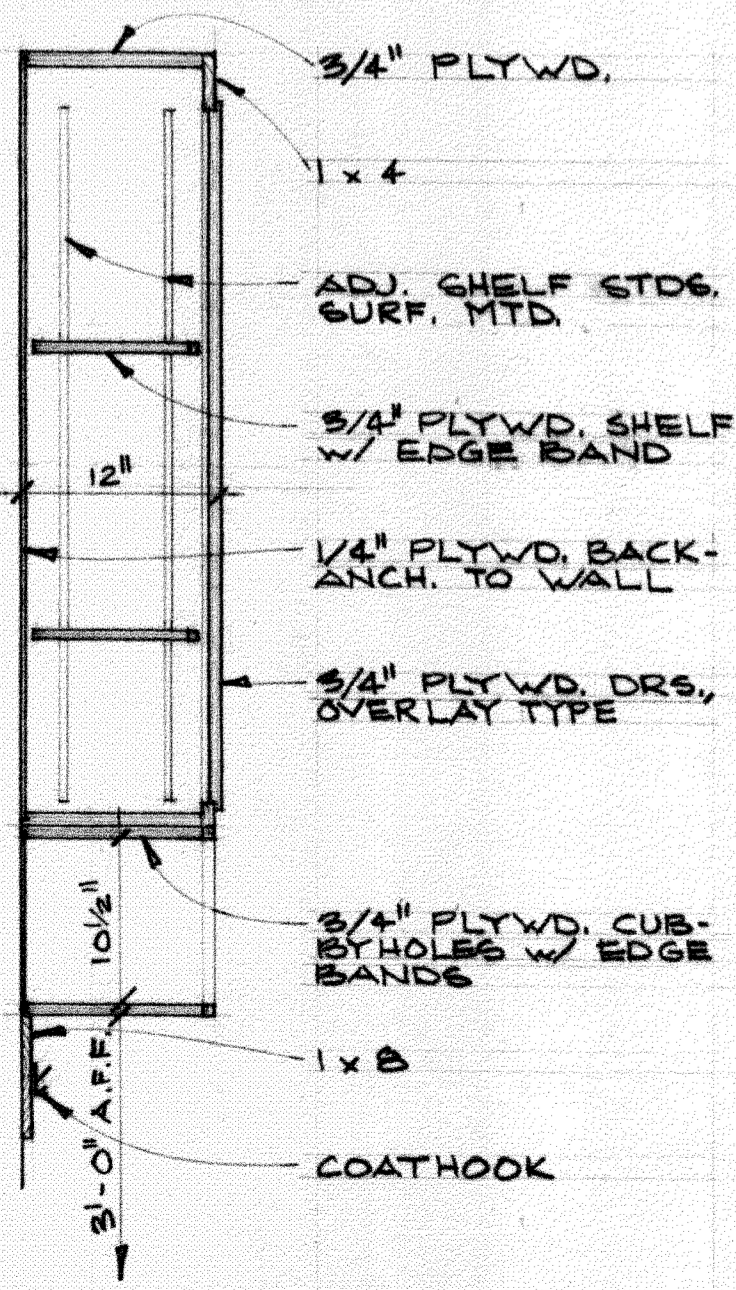


M.W. # 1

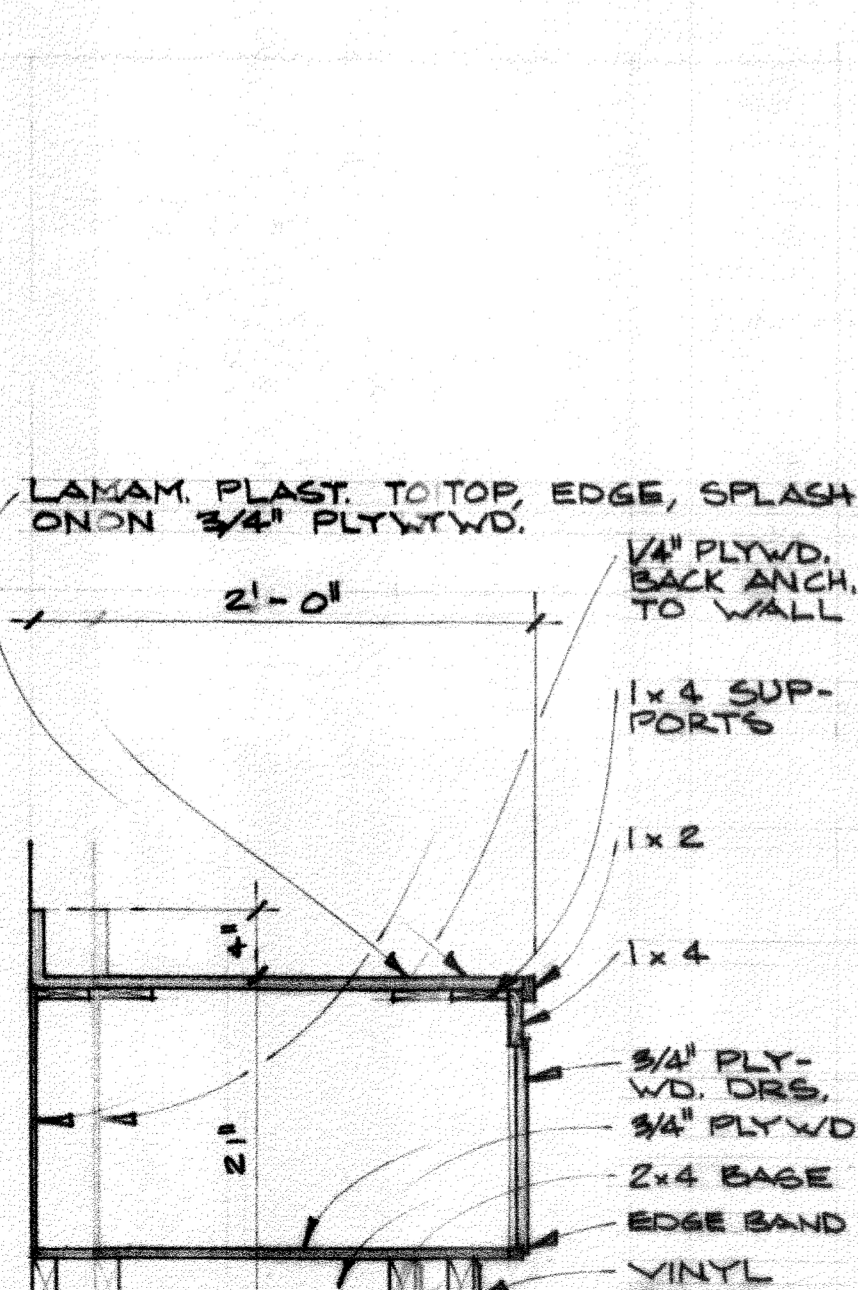


M.W. # 22

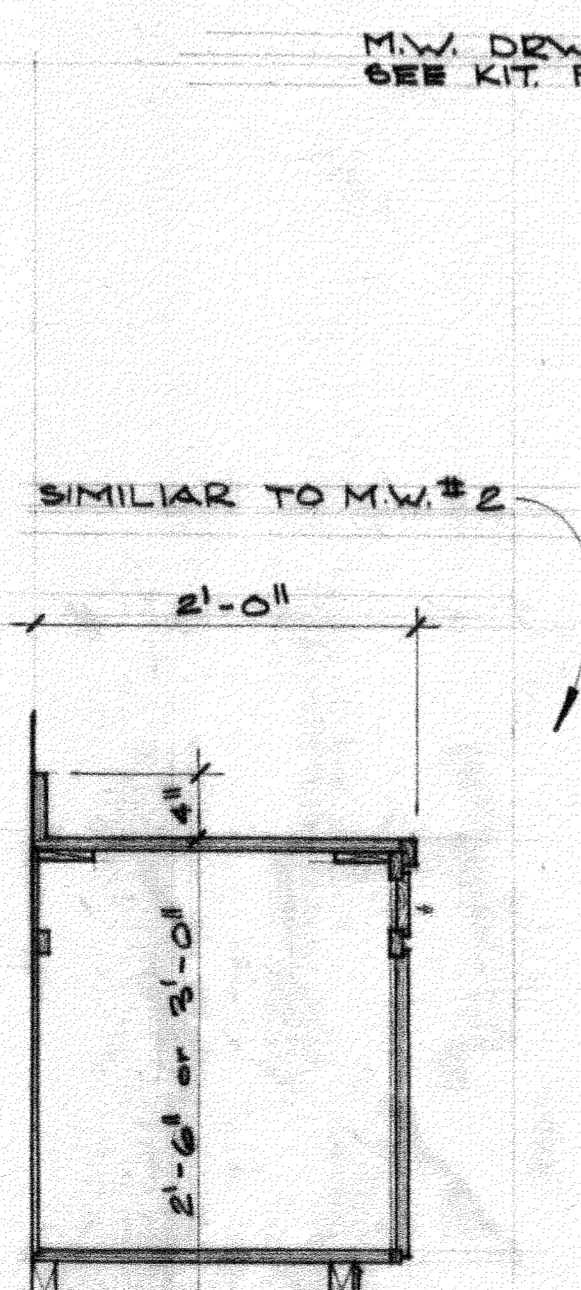


M.W. # 3

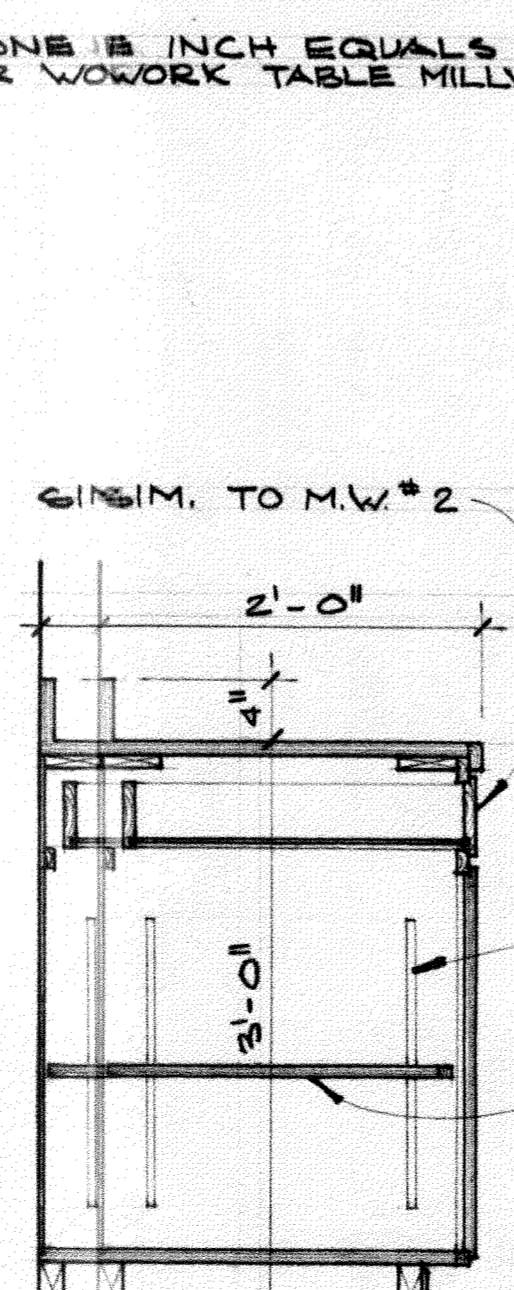


M.W. # 4

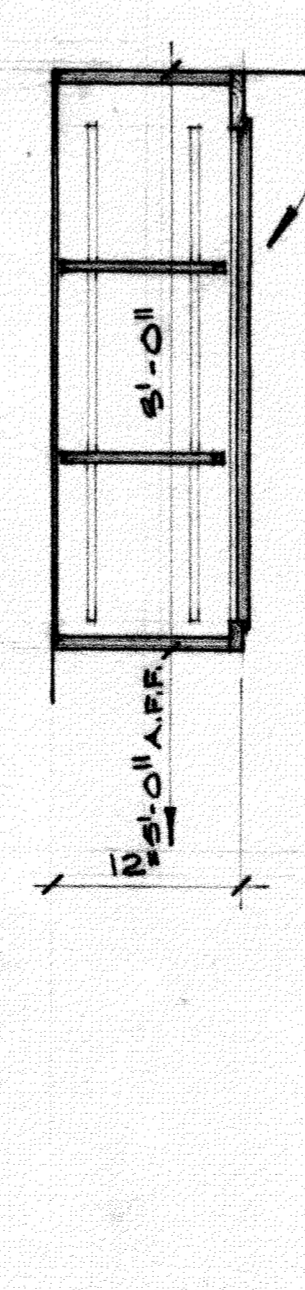

M.W. # 5

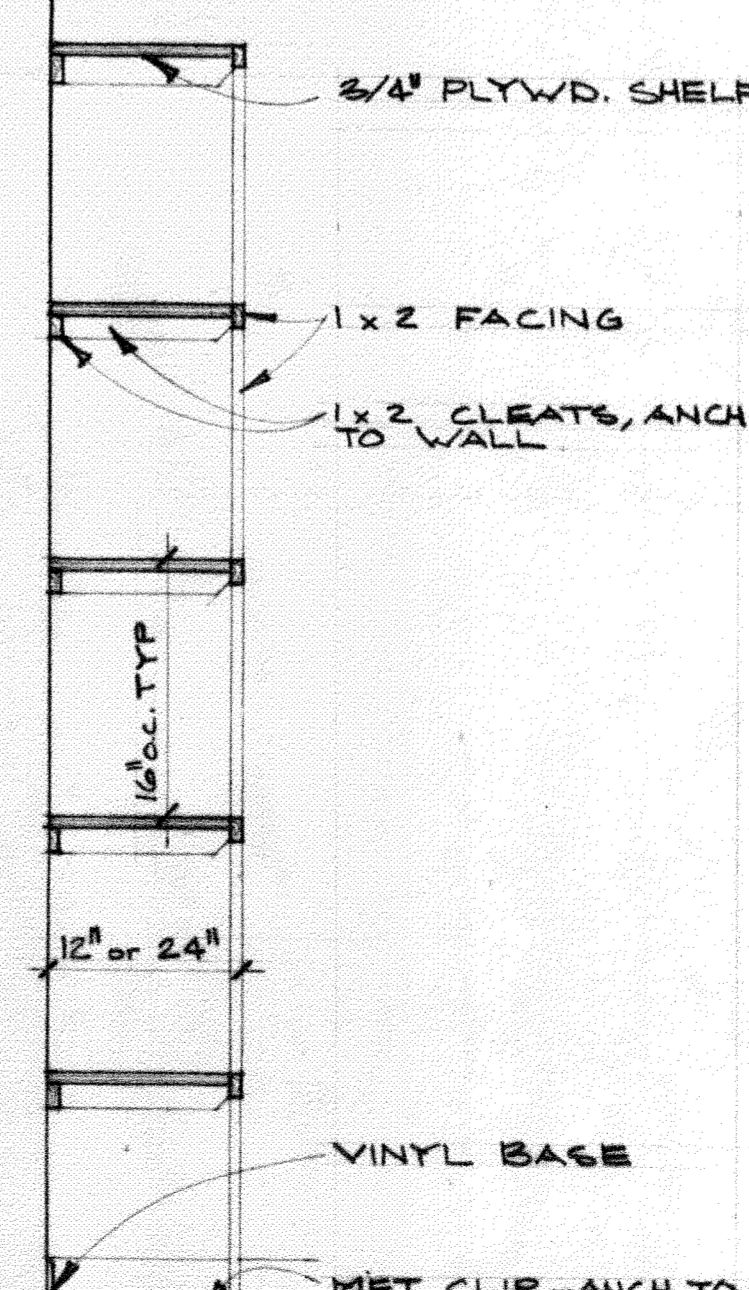

M.W. # 6

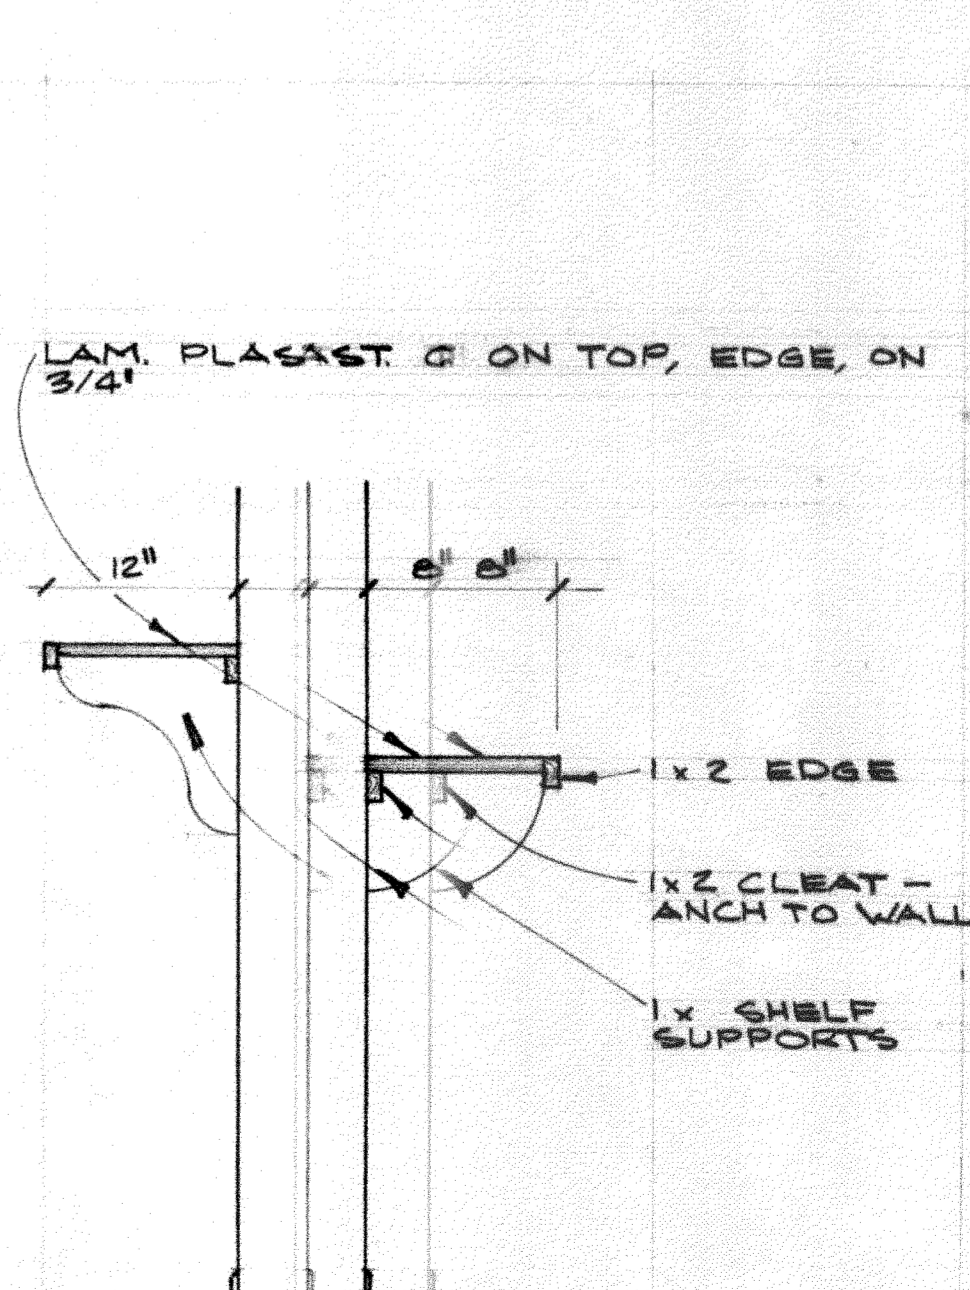

M.W. # 77

M.W. DRAWG. S. - ONE 1/8 INCH EQUALS ONE FOOT  
SEE KIT. PLAN FOR W.O.WORK TABLE MILLWORK DETAIL

4. 19. 50

AIRPORT RD. SLIDELL, LA

HEAD START CENTER

DAMMON ENGINEERING, INC. 1095 FLORIDA AVE. SLIDELL, LA 70458

