



**SANITARY SEWER LINE RISER**  
SCALE N.T.S.

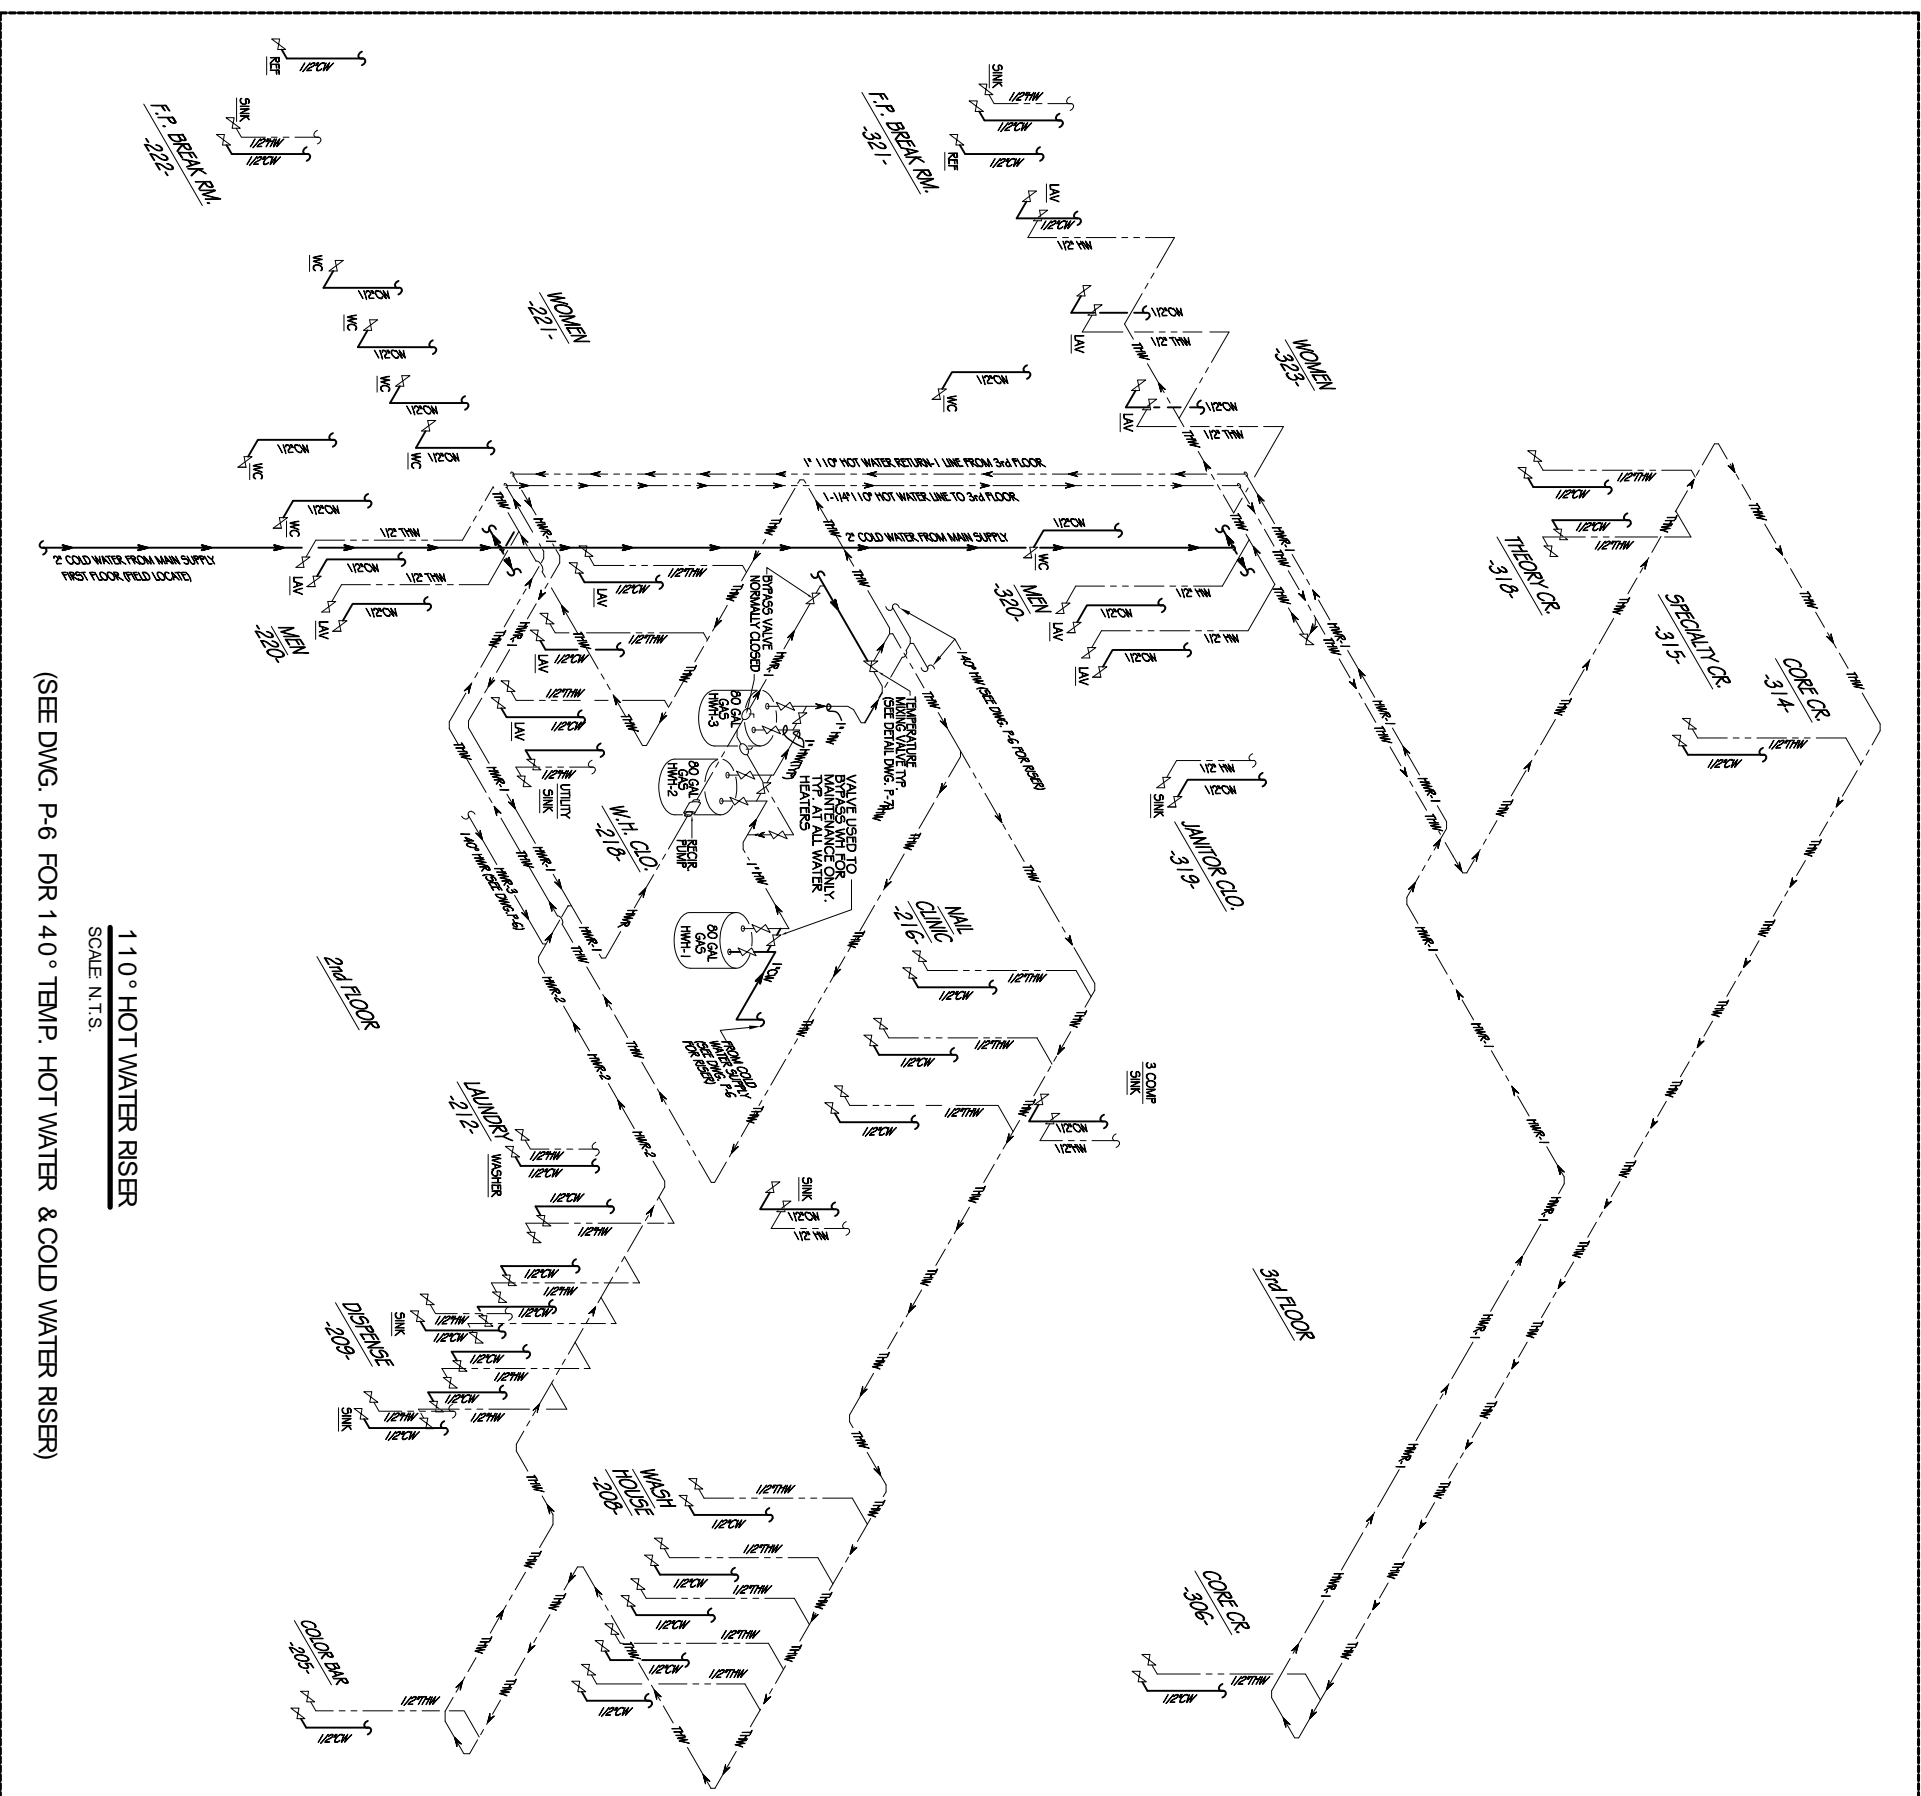

**110° HOT WATER RISER**  
SCALE N.T.S.

(SEE DWG. P-6 FOR 140° TEMP. HOT WATER & COLD WATER RISER)

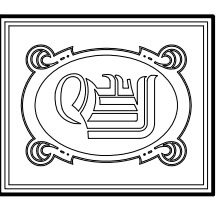

**DAMMON**  
ENGINEERING, INC.

CHIEF ENGINEER  
EMMETT  
DAMMON, P.E.  
CHIEF ARCHITECT  
ROBERT  
WILTSE

1095 FLORIDA AVENUE  
SLIDELL, LA. 70458  
OFFICE: 985-649-5632  
FAX: 985-641-5950

WEBSITE:  
WWW.DAMMONENGINEERING.COM  
EMAIL:  
DAMMONENG@BELLSPH.NET

ARCHITECTURE  
ENGINEERING  
STUDIES  
PLANNING  
INVESTIGATION  
EXPERT WITNESS

PAUL MITCHELL  
SCHOOL  
3321 HESSMER AVE  
METAIRE, LA  
70002

**110° WATER &  
SEWER LINE  
RISERS**

REV:03-04-10

SCALE AS NOTED

JOB#:2051

DATE: 01-04-10

SHEET

**P-5**

OF