



**NEW 3 SECTION ELEMENTARY SCHOOL
AT FISK-HOWARD SCHOOL
RECOVERY SCHOOL DISTRICT**

211 SLOPEZ STREET NEW ORLEANS, LOUISIANA 70119

DATE ISSUED:	7 DECEMBER, 2012
REVISED:	
REVISED:	
REVISED:	
REVISED:	
DRAWN BY:	RPB
CHECKED BY:	DGR, JFM
PHASE:	


BID DOCUMENTS

11085

TITLE:
**STAIR SECTION
UNIT A**

SHEET:

A3.31

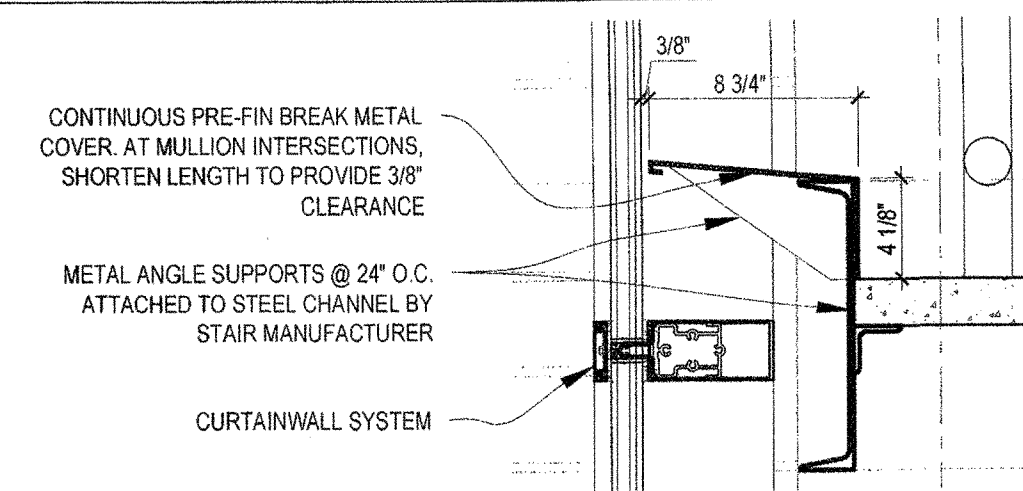

3 DETAIL, TYP.
A3.31 SCALE: 1 1/2" = 1'-0"

