




1 SECTION  
S2.03 3/4"=1'-0"

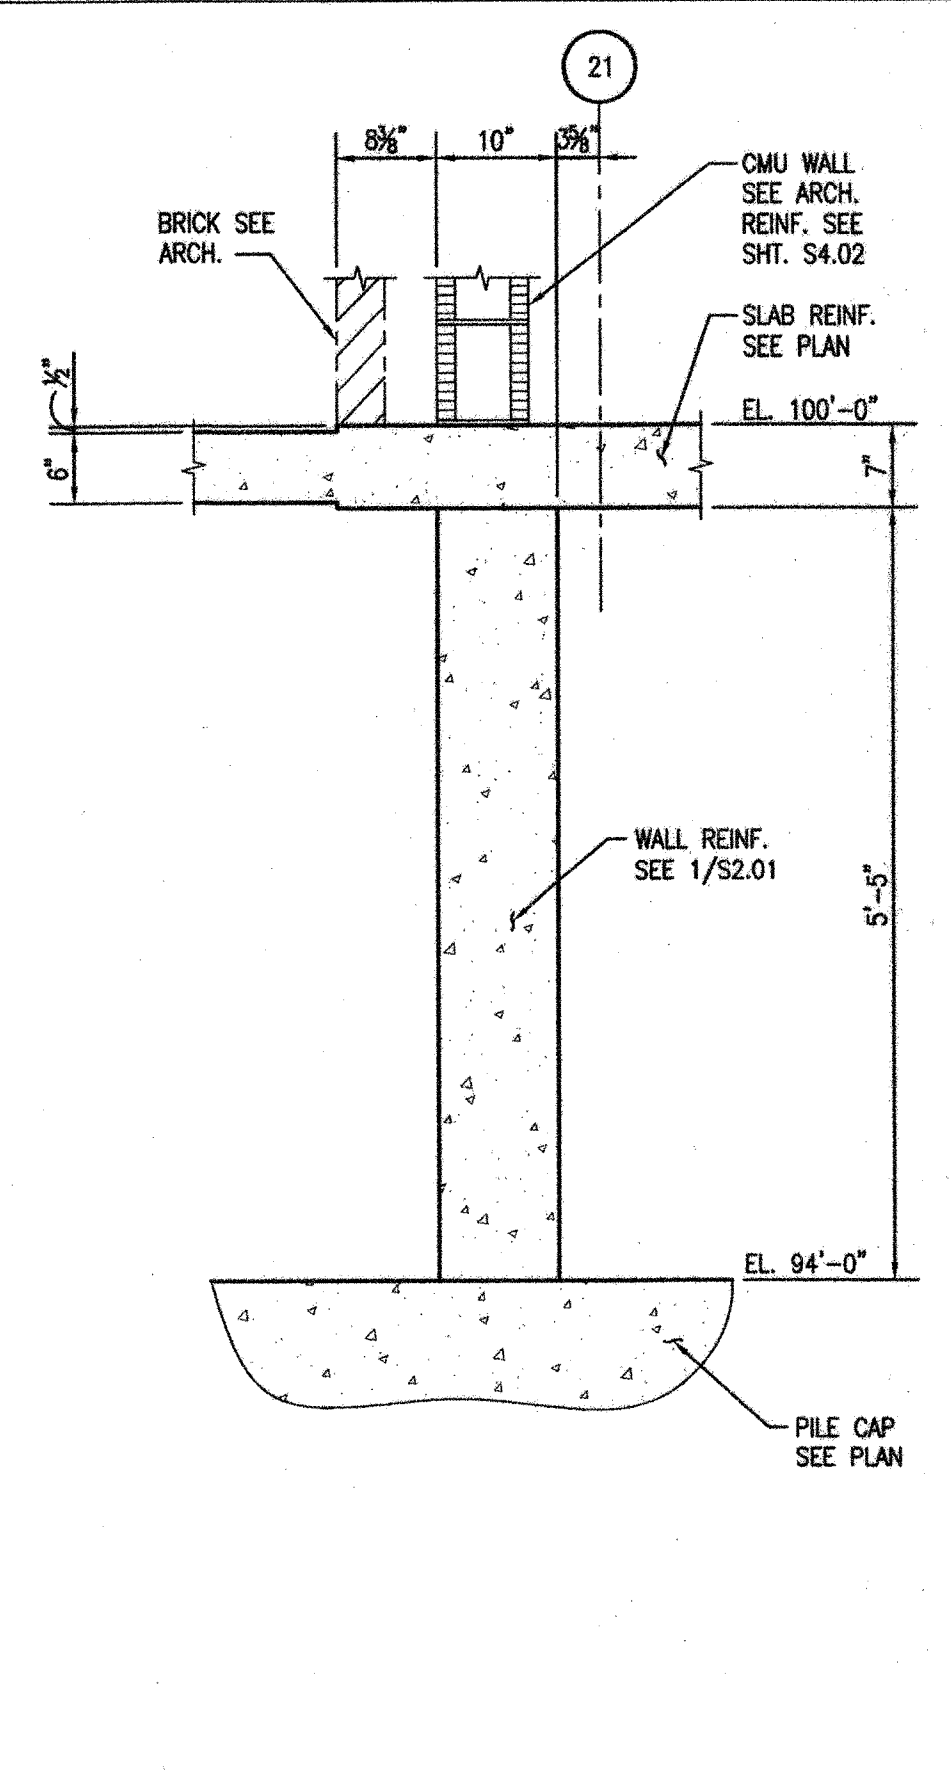


2 SECTION  
S2.03 3/4"=1'-0"

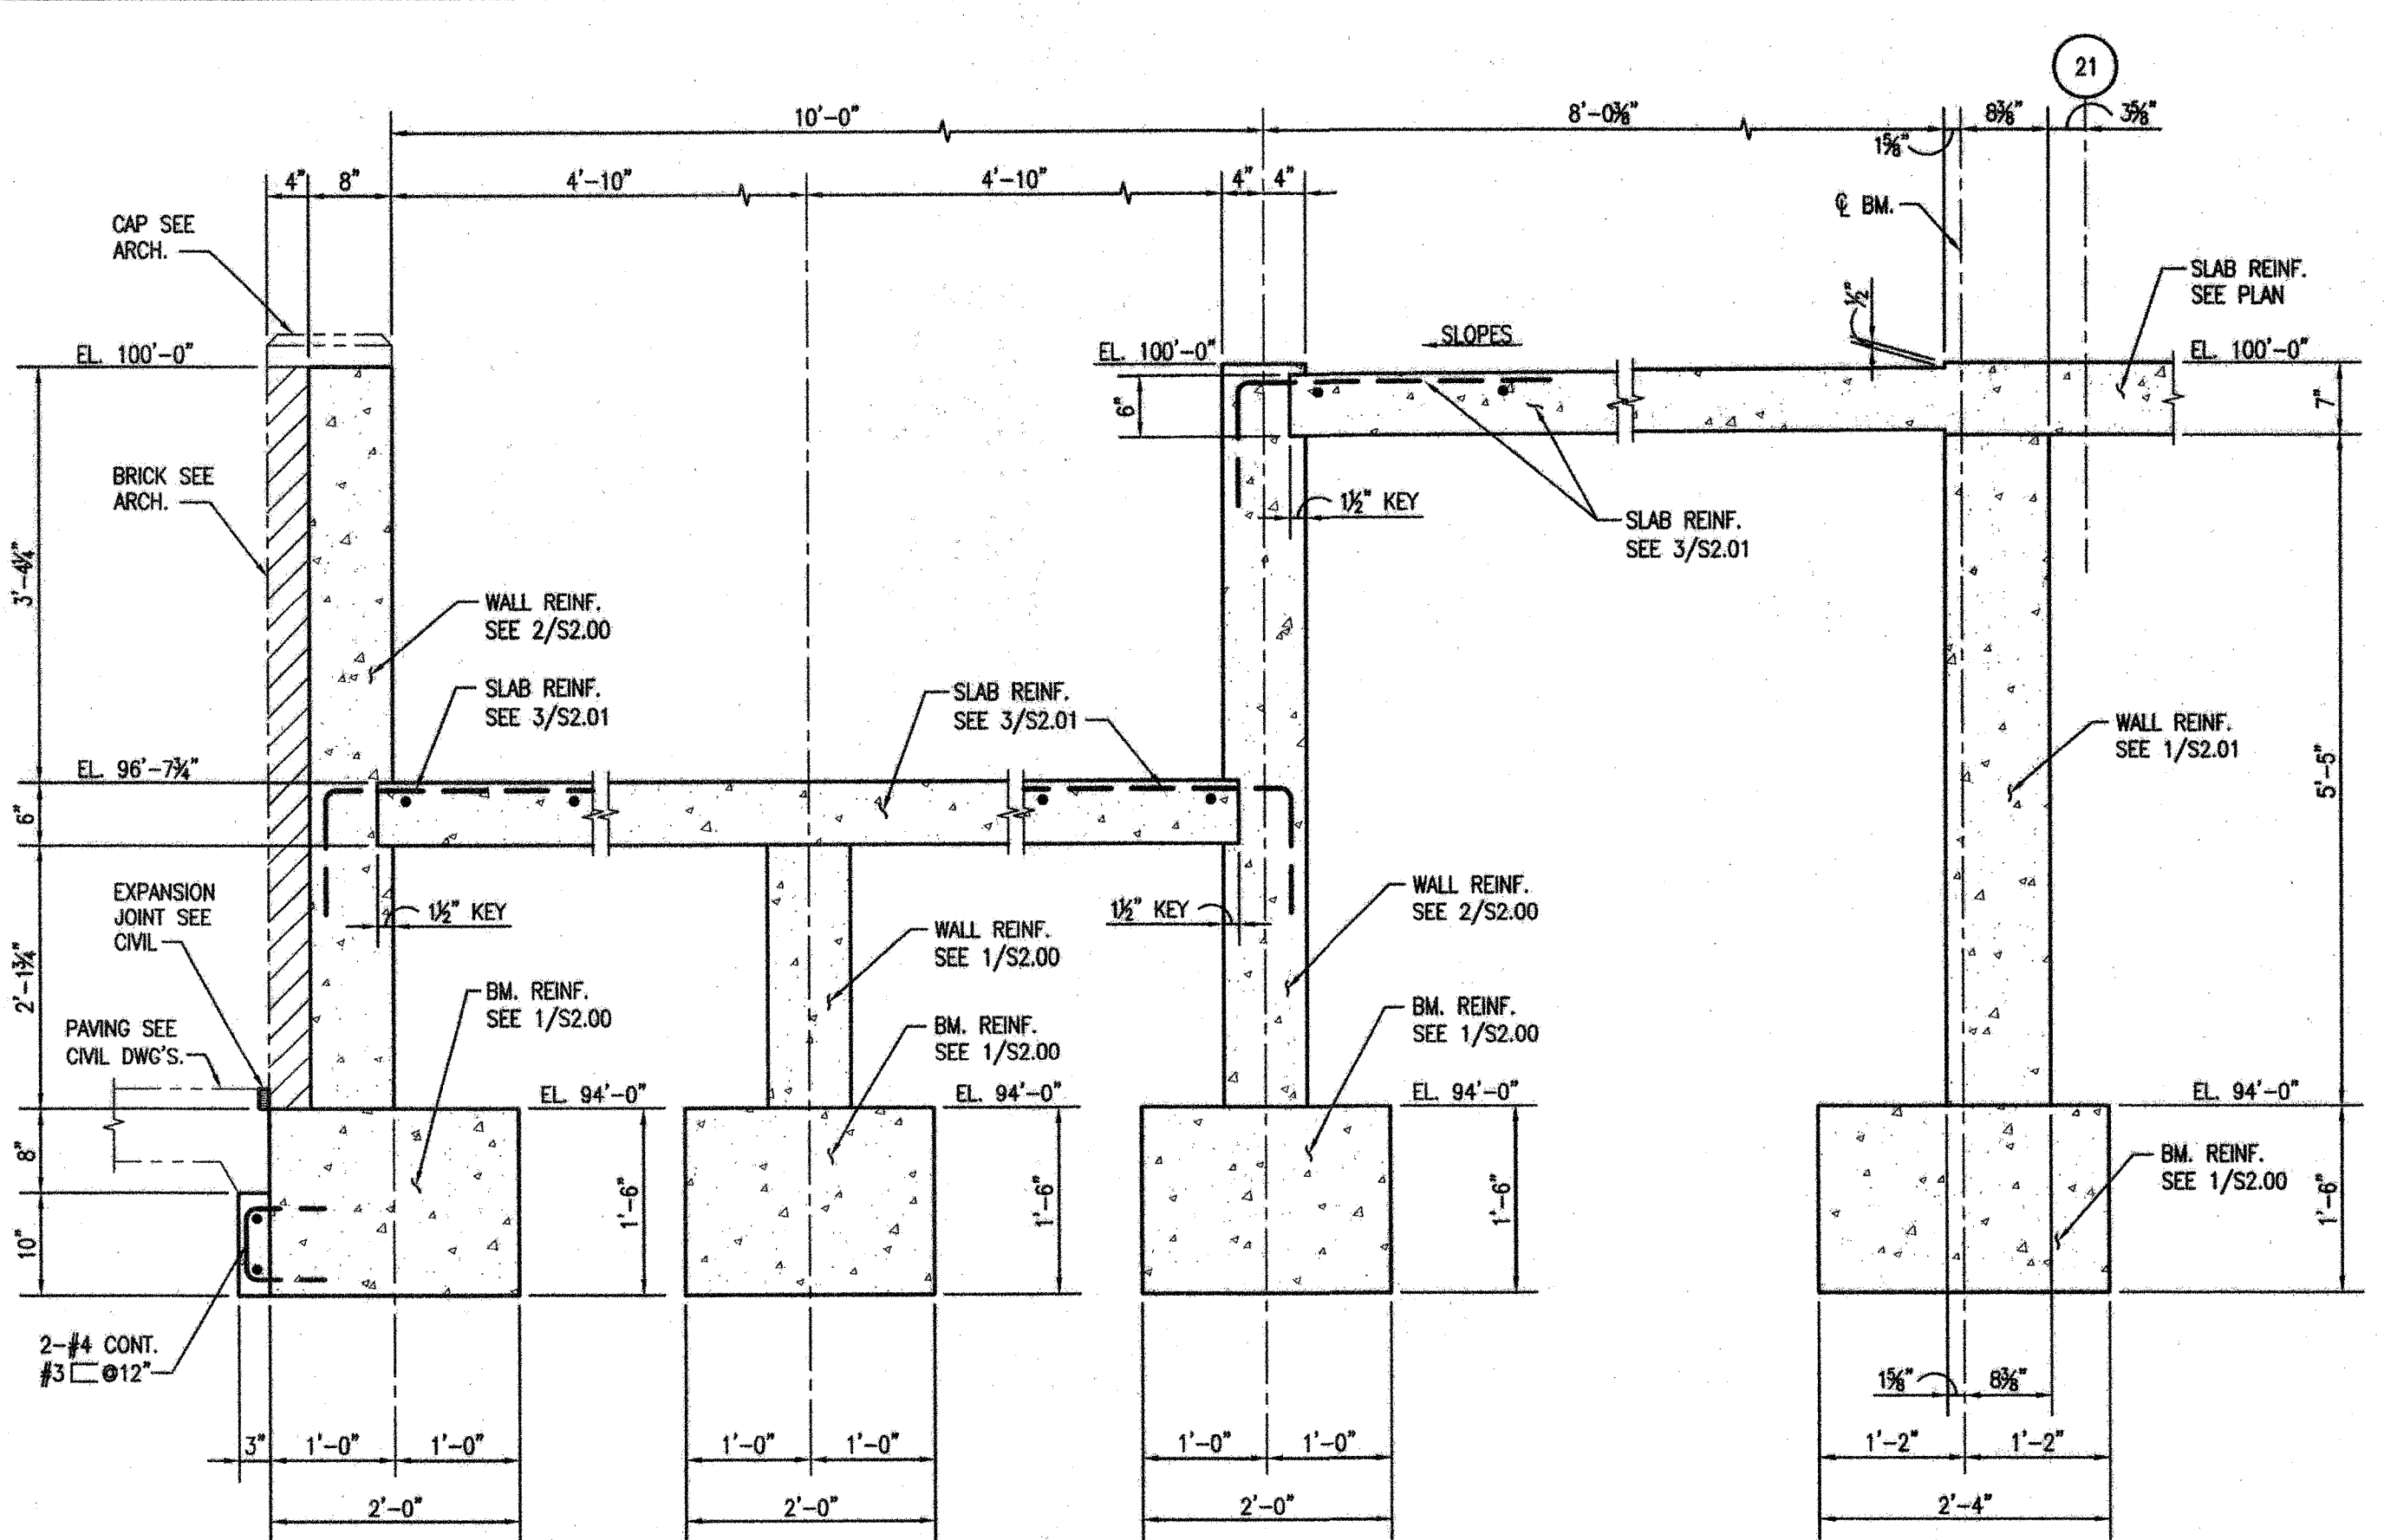


3 SECTION  
S2.03 3/4"=1'-0"

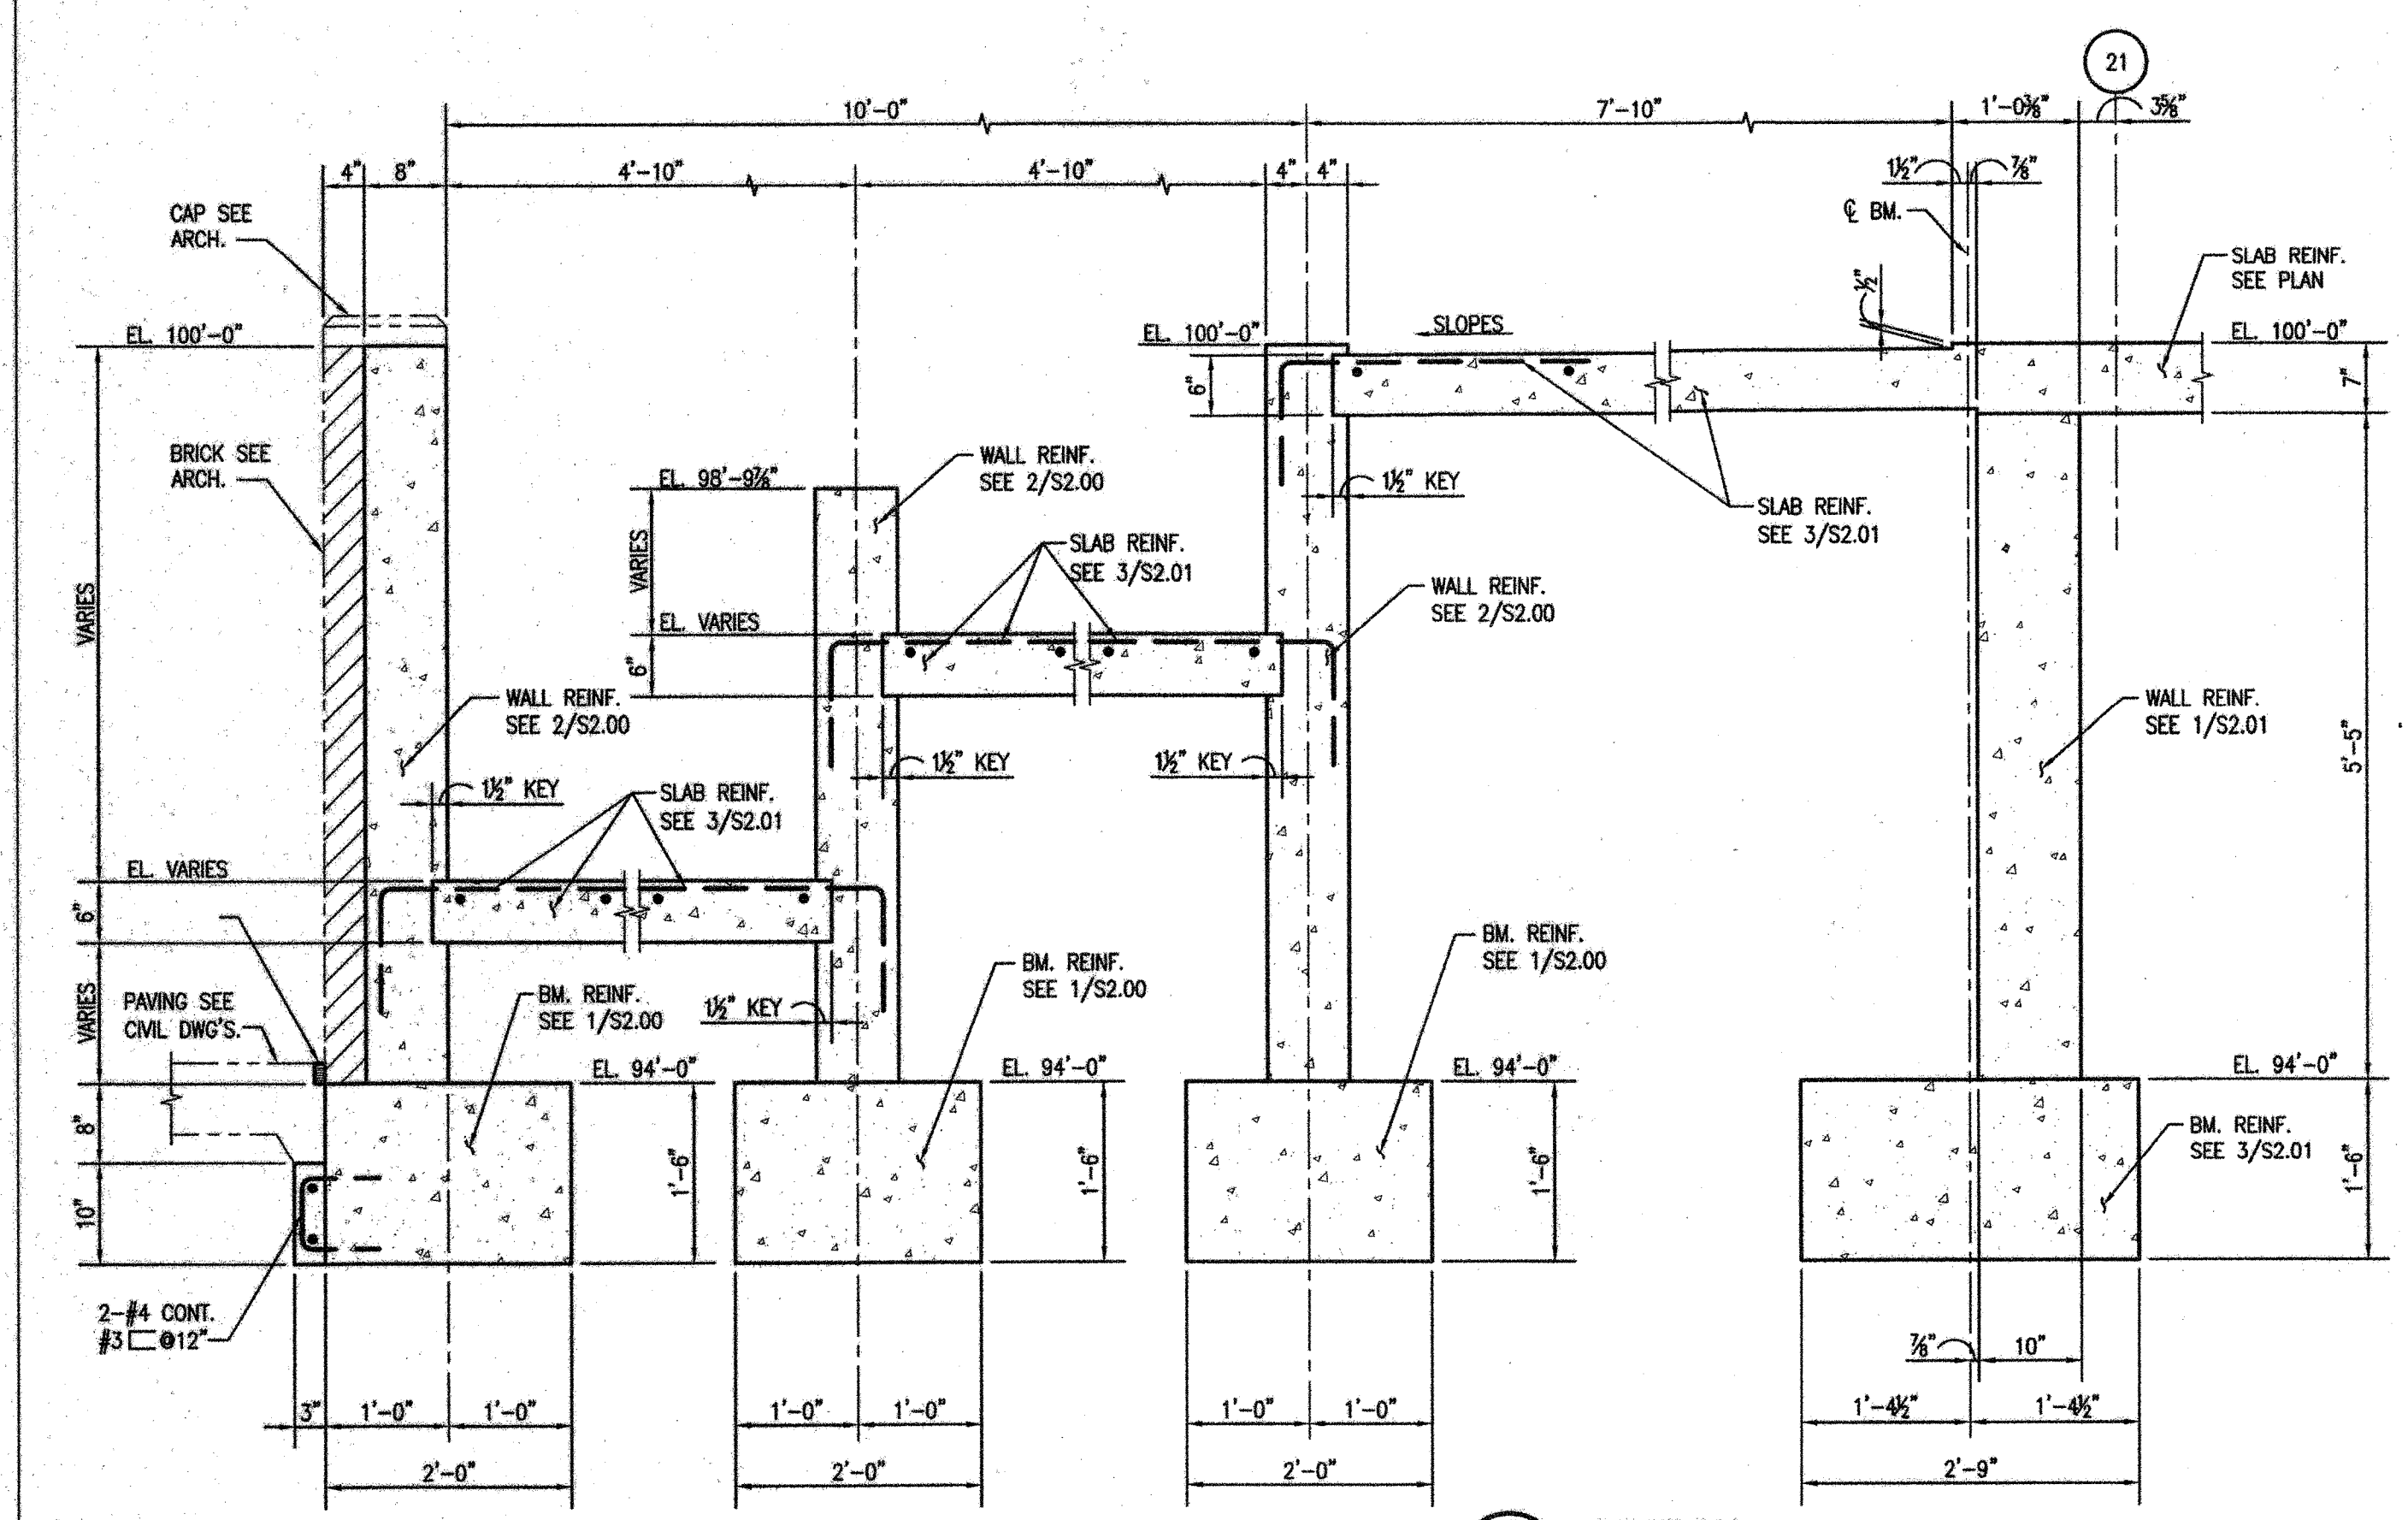


4 SECTION  
S2.03 3/4"=1'-0"

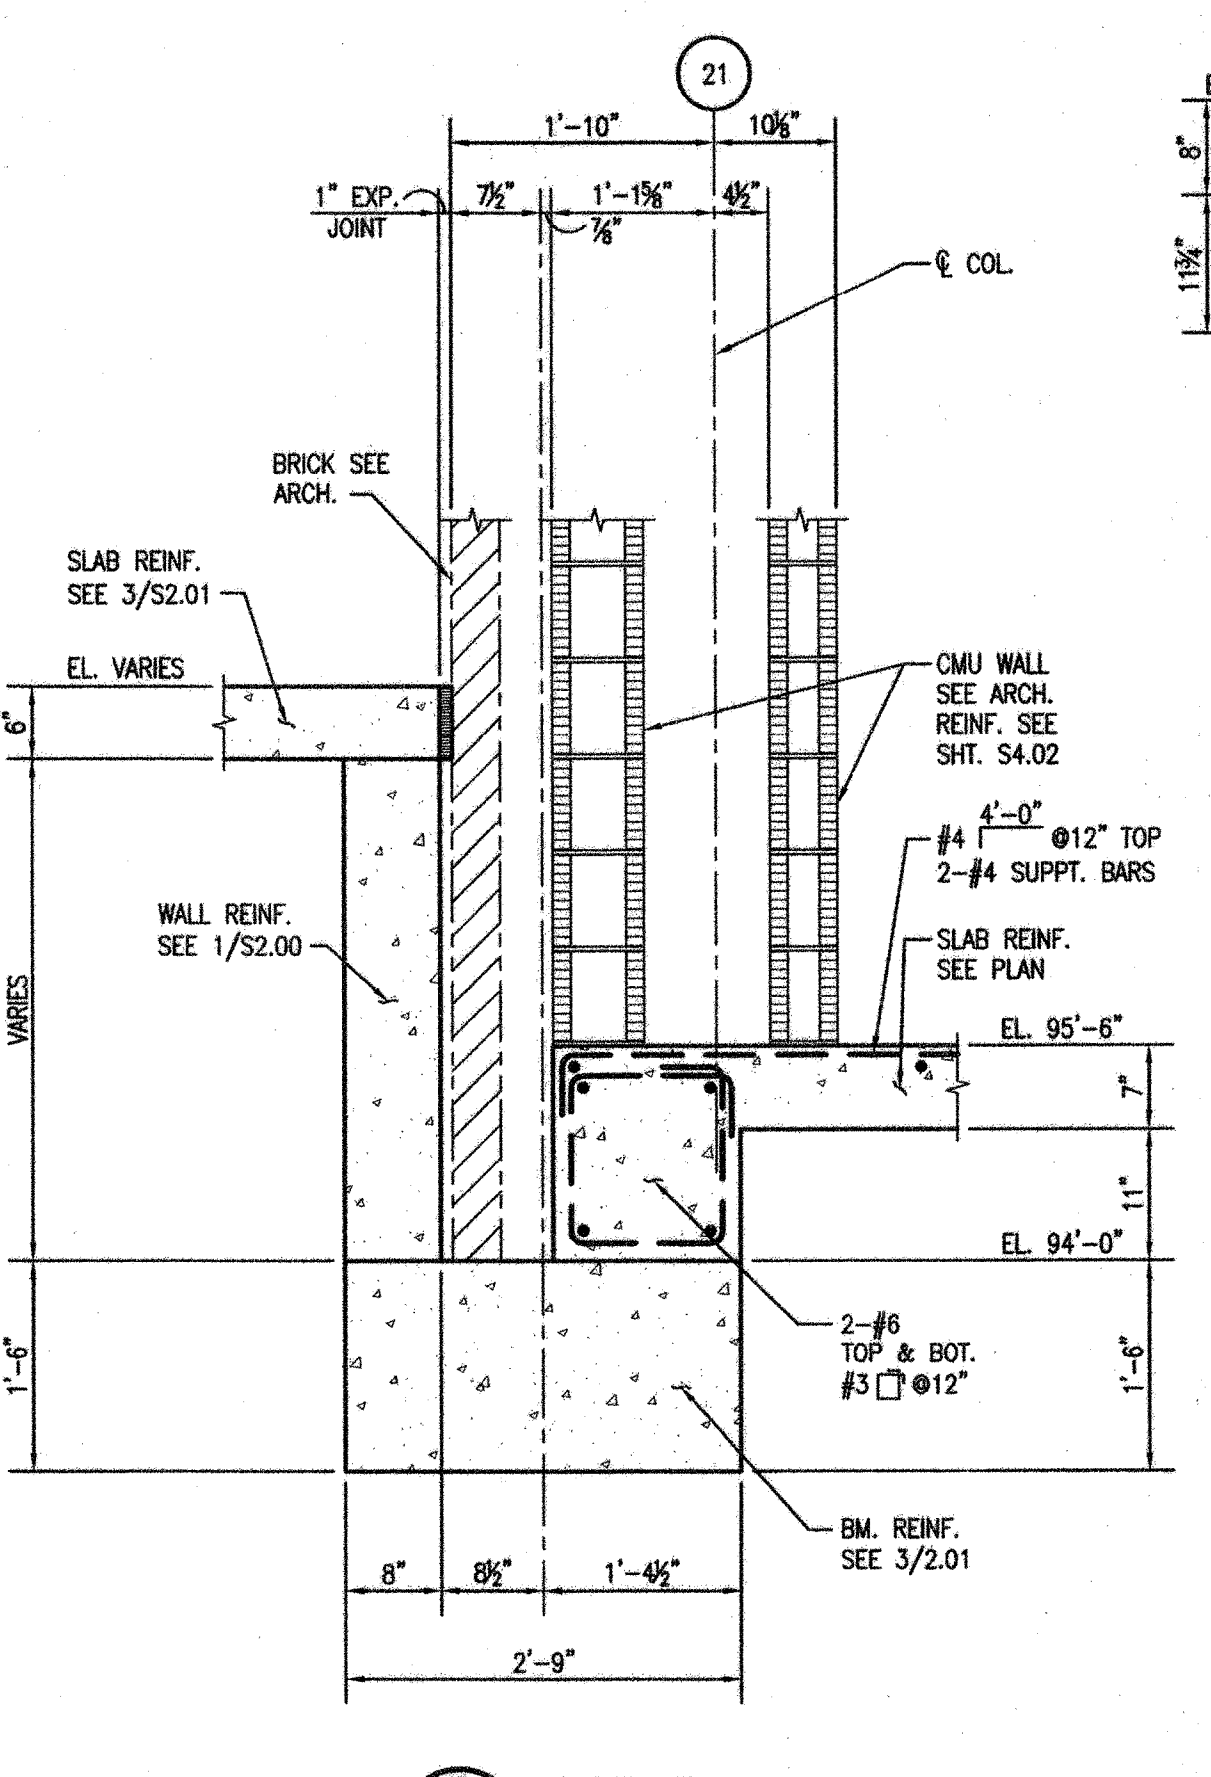


5 SECTION  
S2.03 3/4"=1'-0"

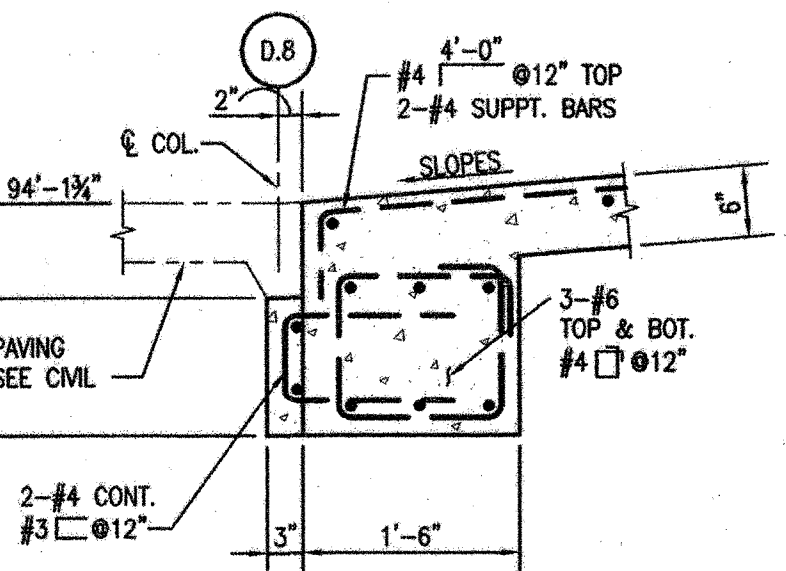

6 SECTION  
S2.03 3/4"=1'-0"

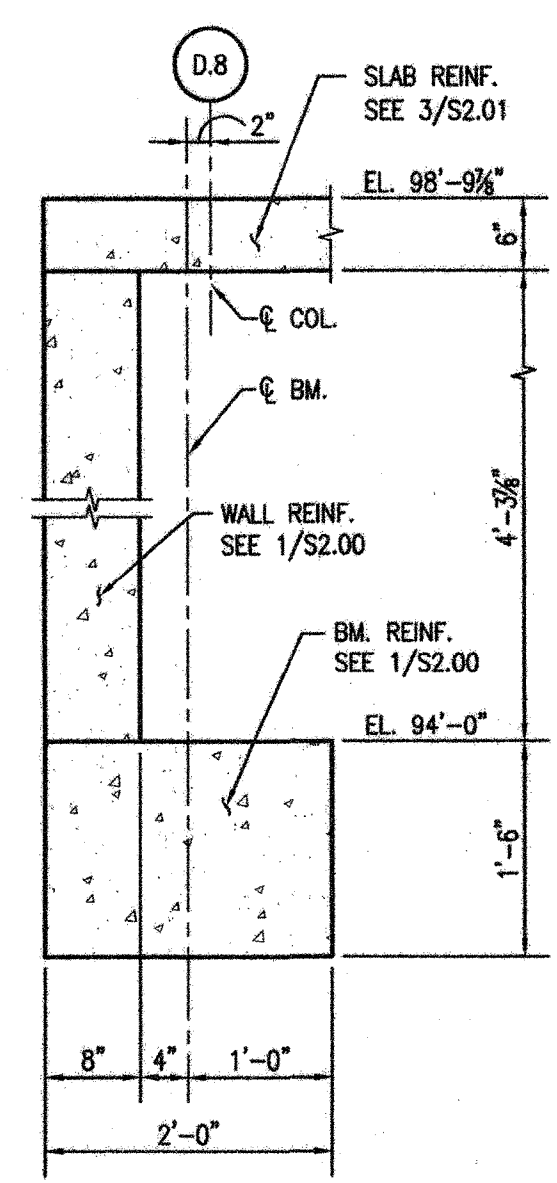


7 SECTION  
S2.03 3/4"=1'-0"

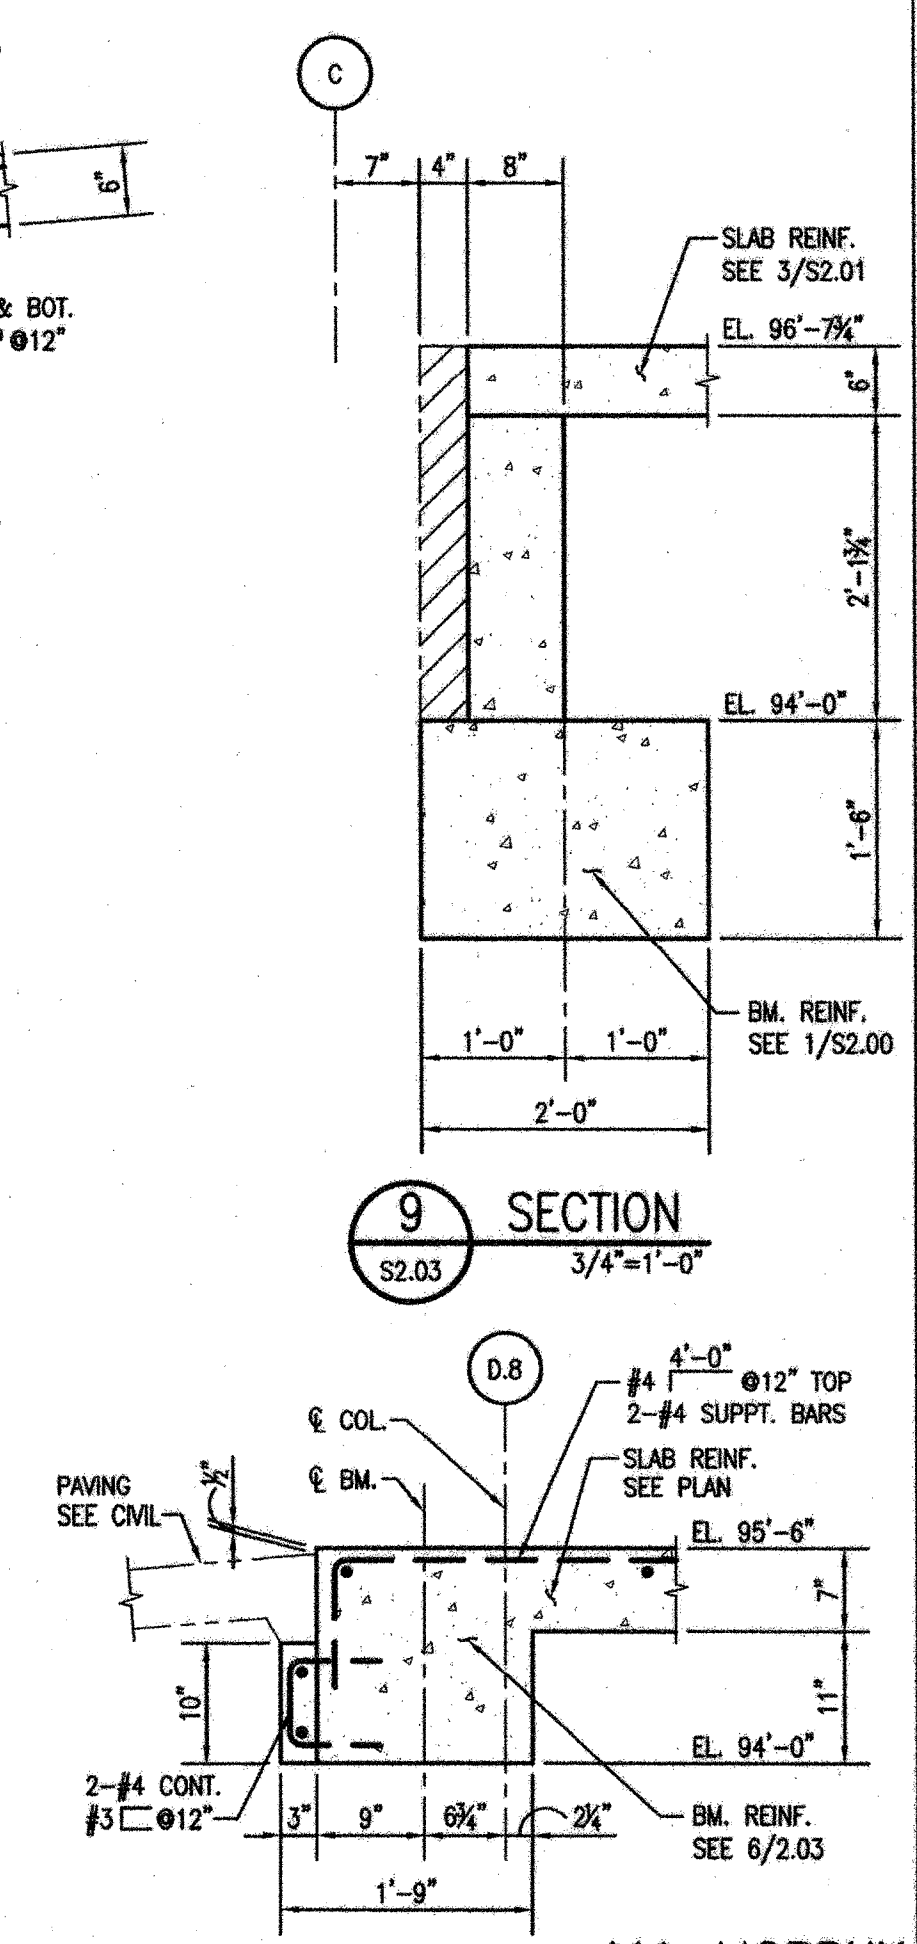

8 SECTION  
S2.03 3/4"=1'-0"

9 SECTION  
S2.03 3/4"=1'-0"

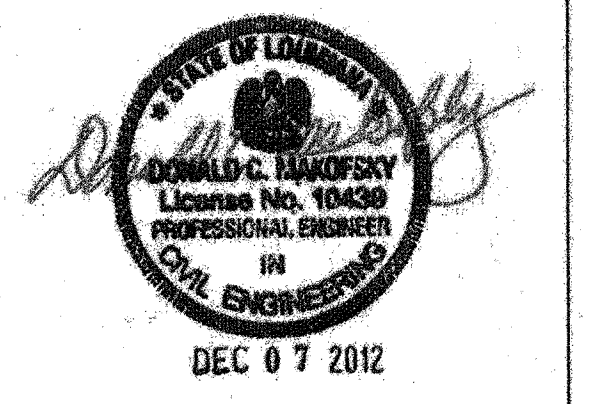

**NEW 3 SECTION ELEMENTARY SCHOOL  
AT FISK-HOWARD SCHOOL  
RECOVERY SCHOOL DISTRICT**

NEW ORLEANS, LOUISIANA 70119  
211 S. LOPEZ STREET

DATE ISSUED: 7 DECEMBER, 2012

REVISED:	
REVISED:	
REVISED:	
REVISED:	
DRAWN BY:	WFD
CHECKED BY:	JAS
PHASE:	

BID DOCUMENTS

11085

TITLE:  
**SECTIONS  
AND DETAILS**

SHEET:

**S2.03**

