




1 SECTION
S2.04 3/4"=1'-0"

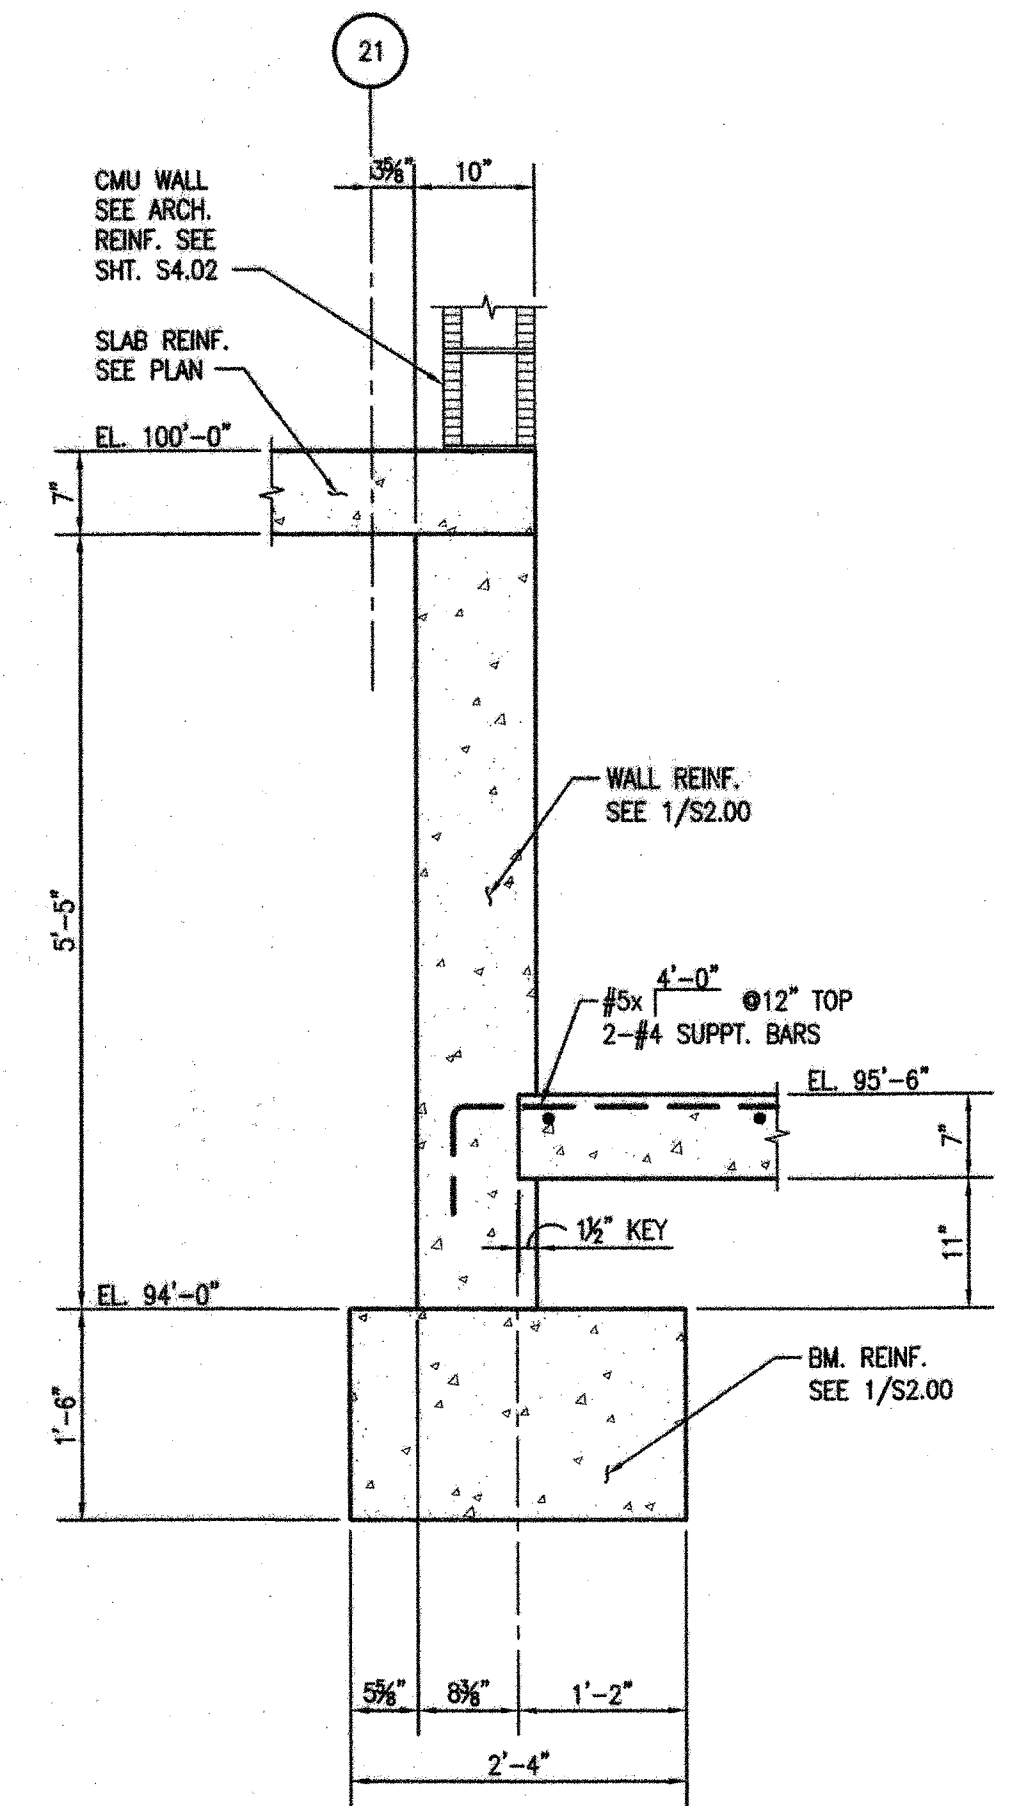


2 SECTION
S2.04 3/4"=1'-0"

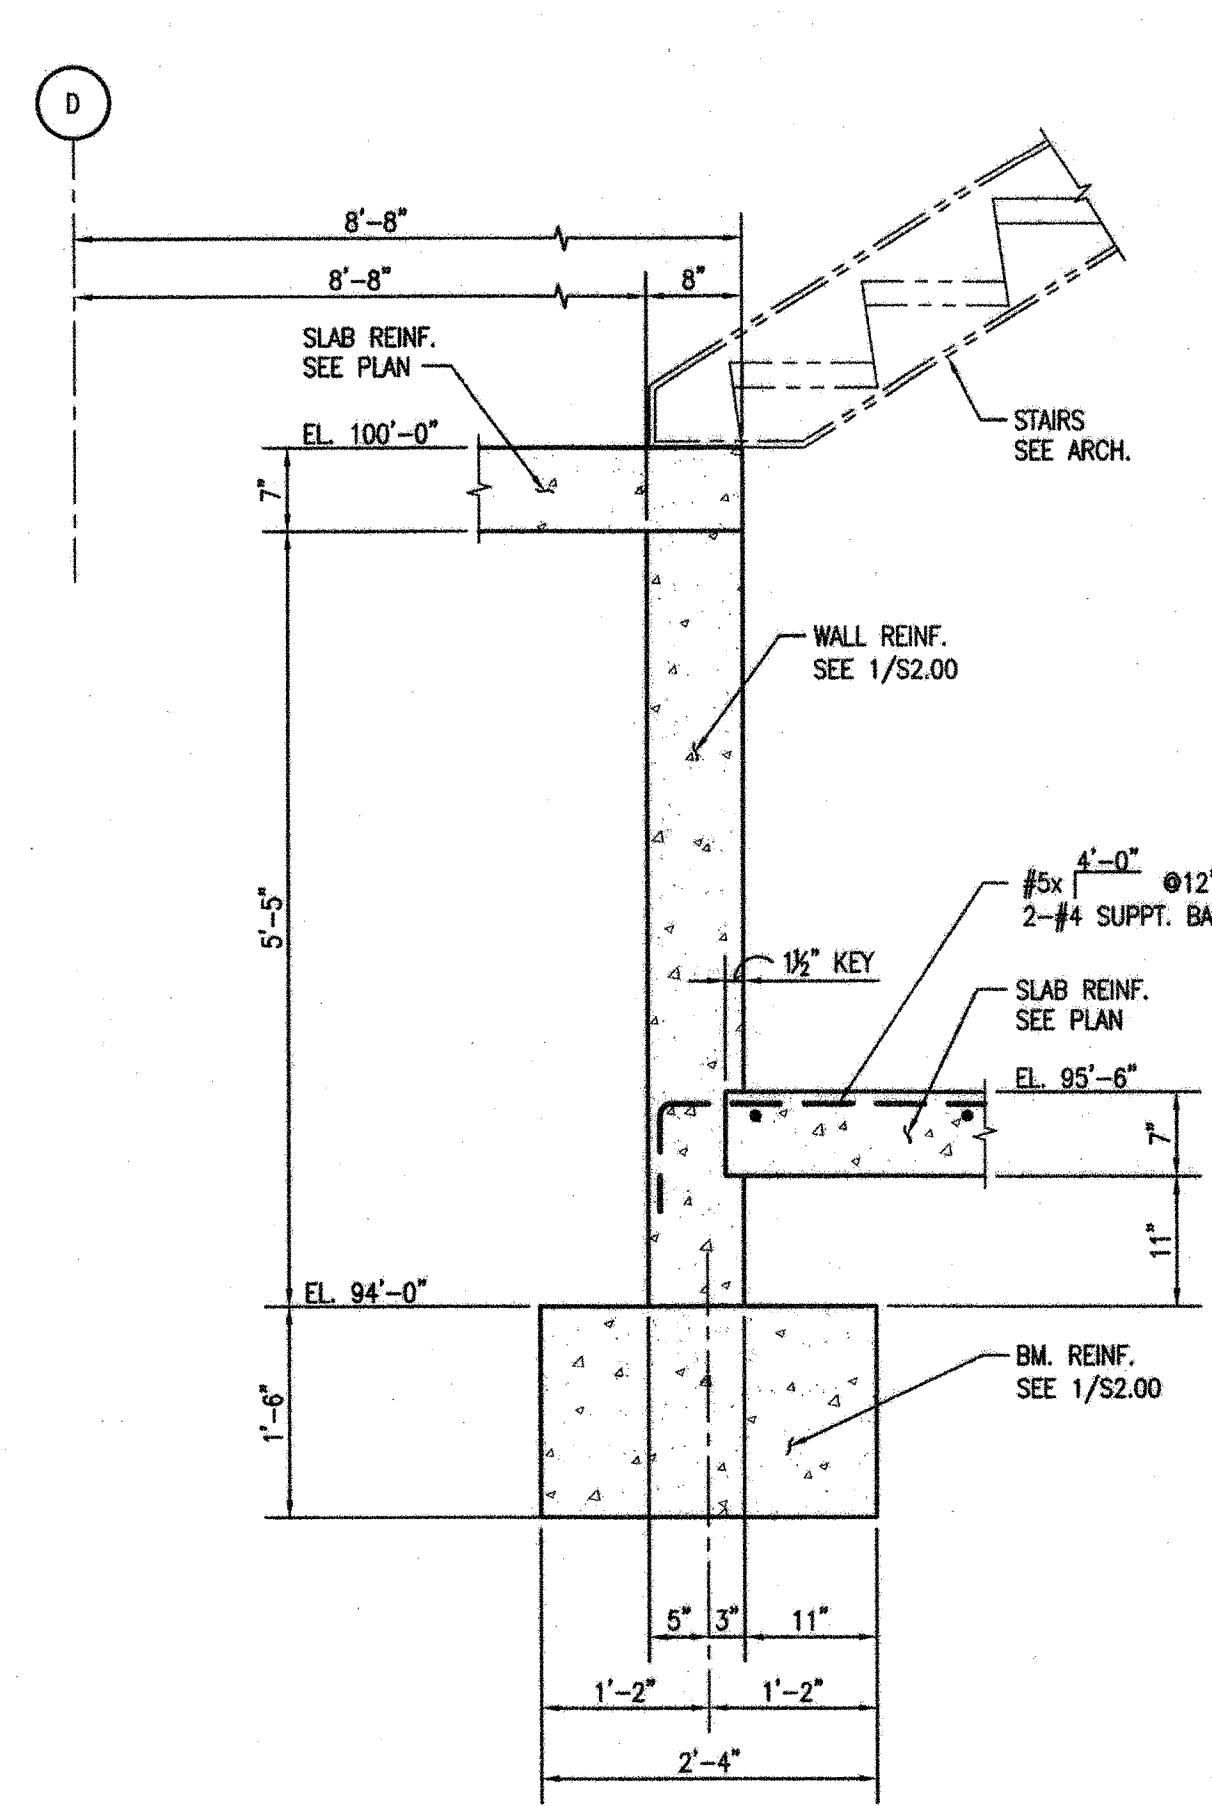


3 SECTION
S2.04 3/4"=1'-0"

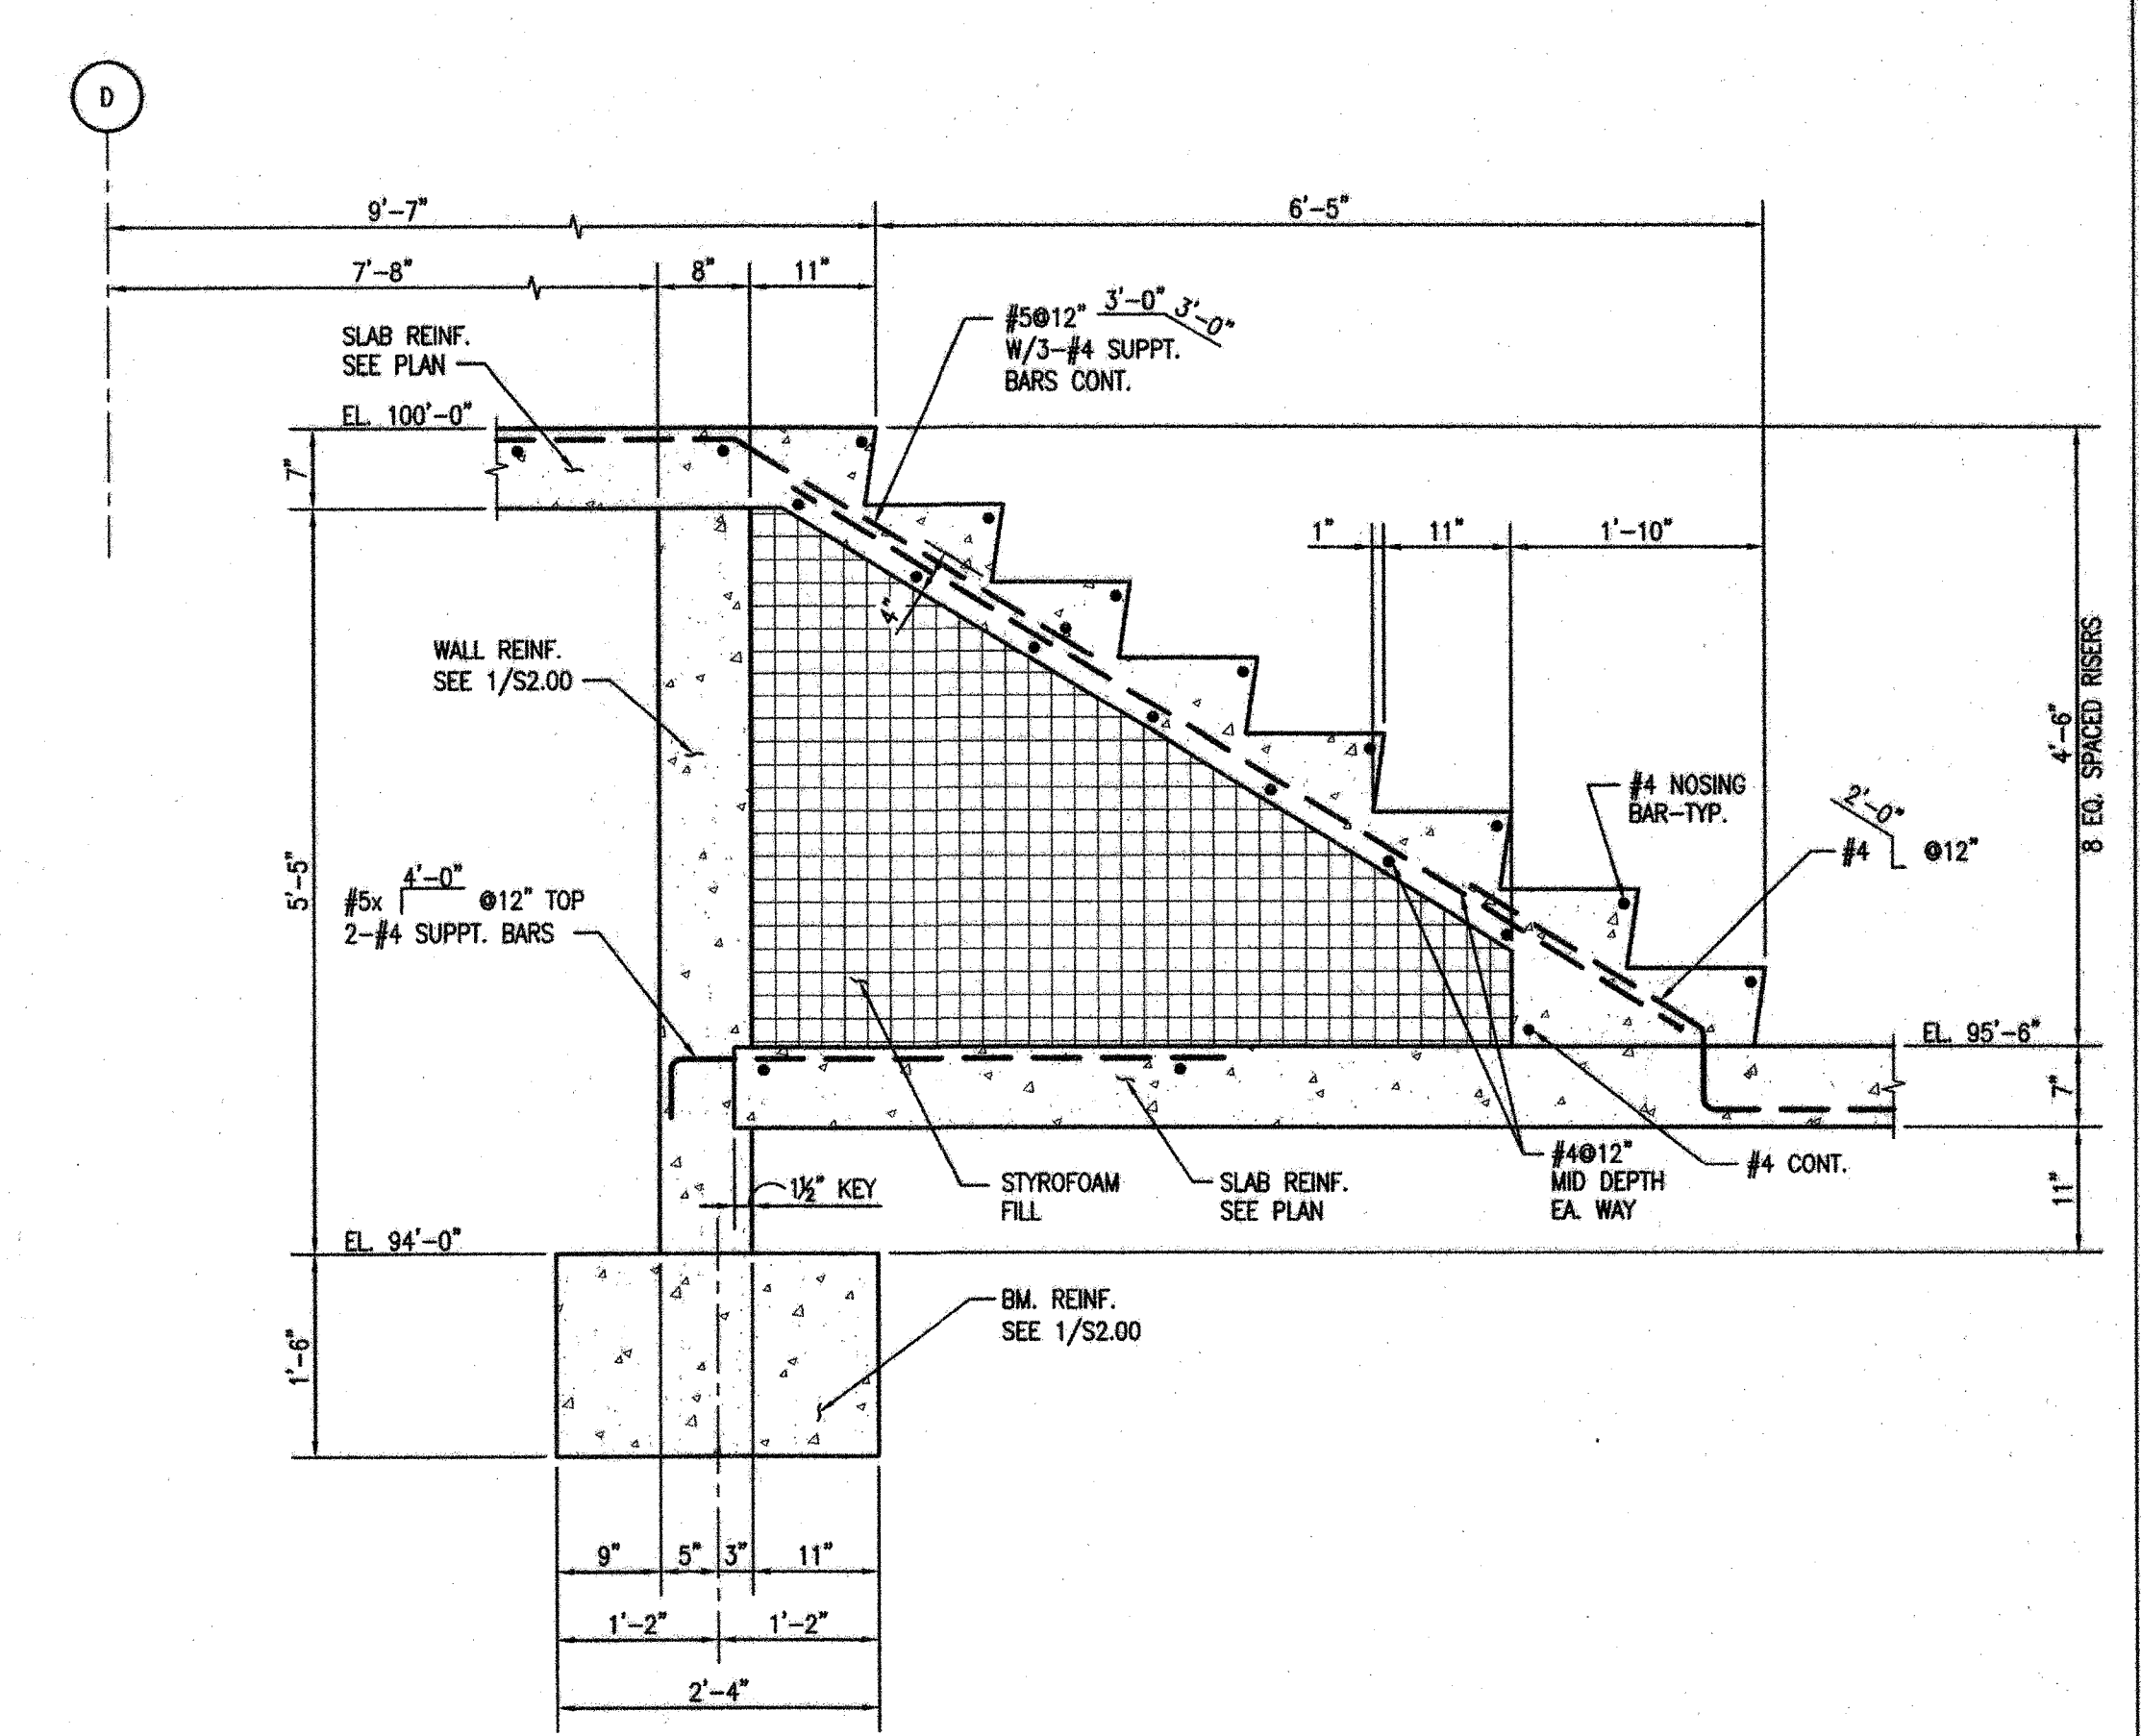


4 SECTION
S2.04 3/4"=1'-0"

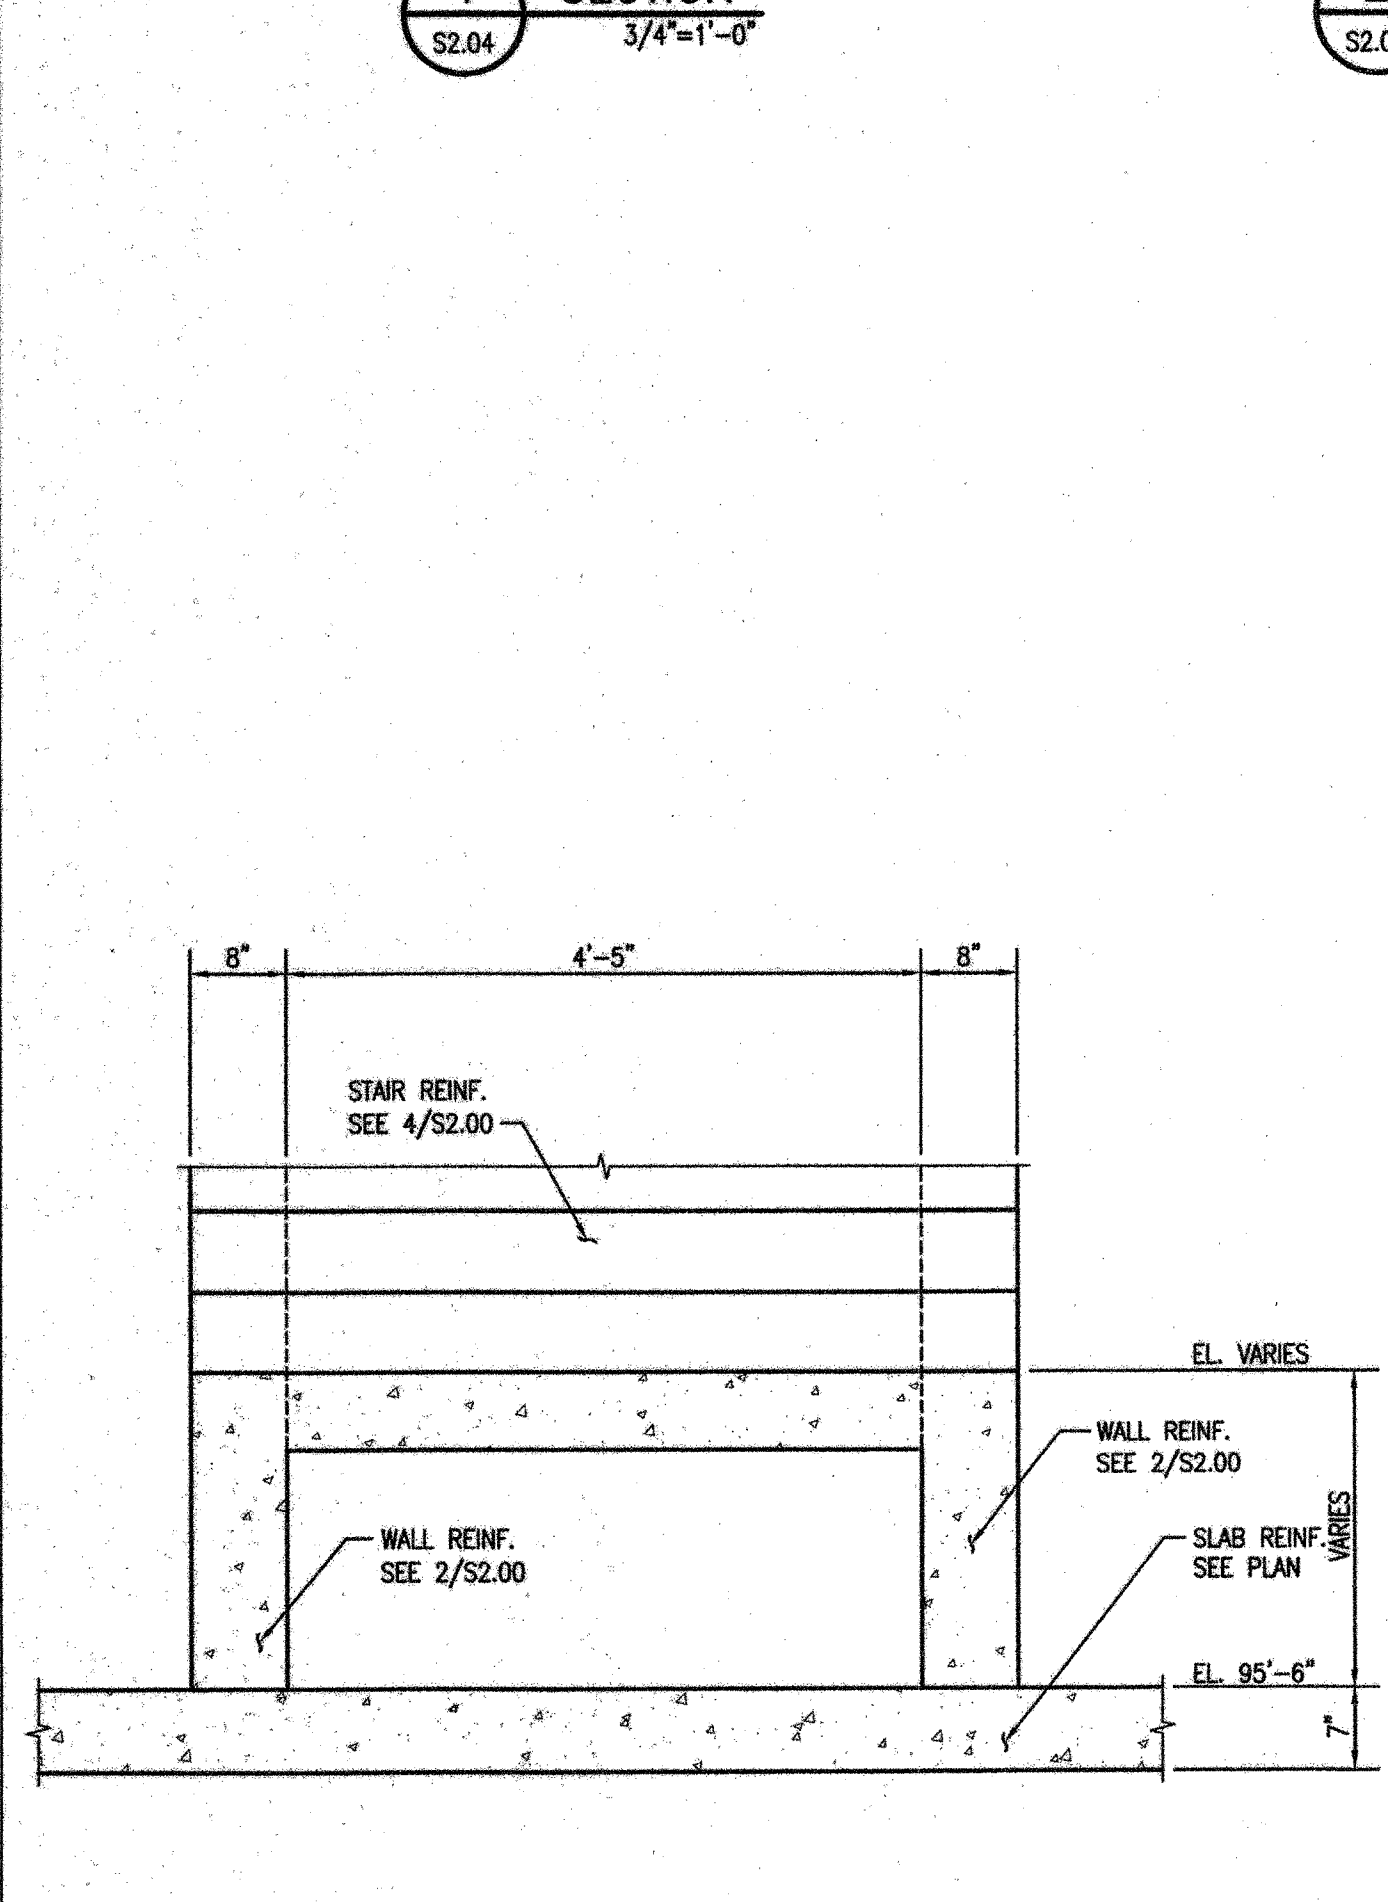


5 SECTION
S2.04 3/4"=1'-0"

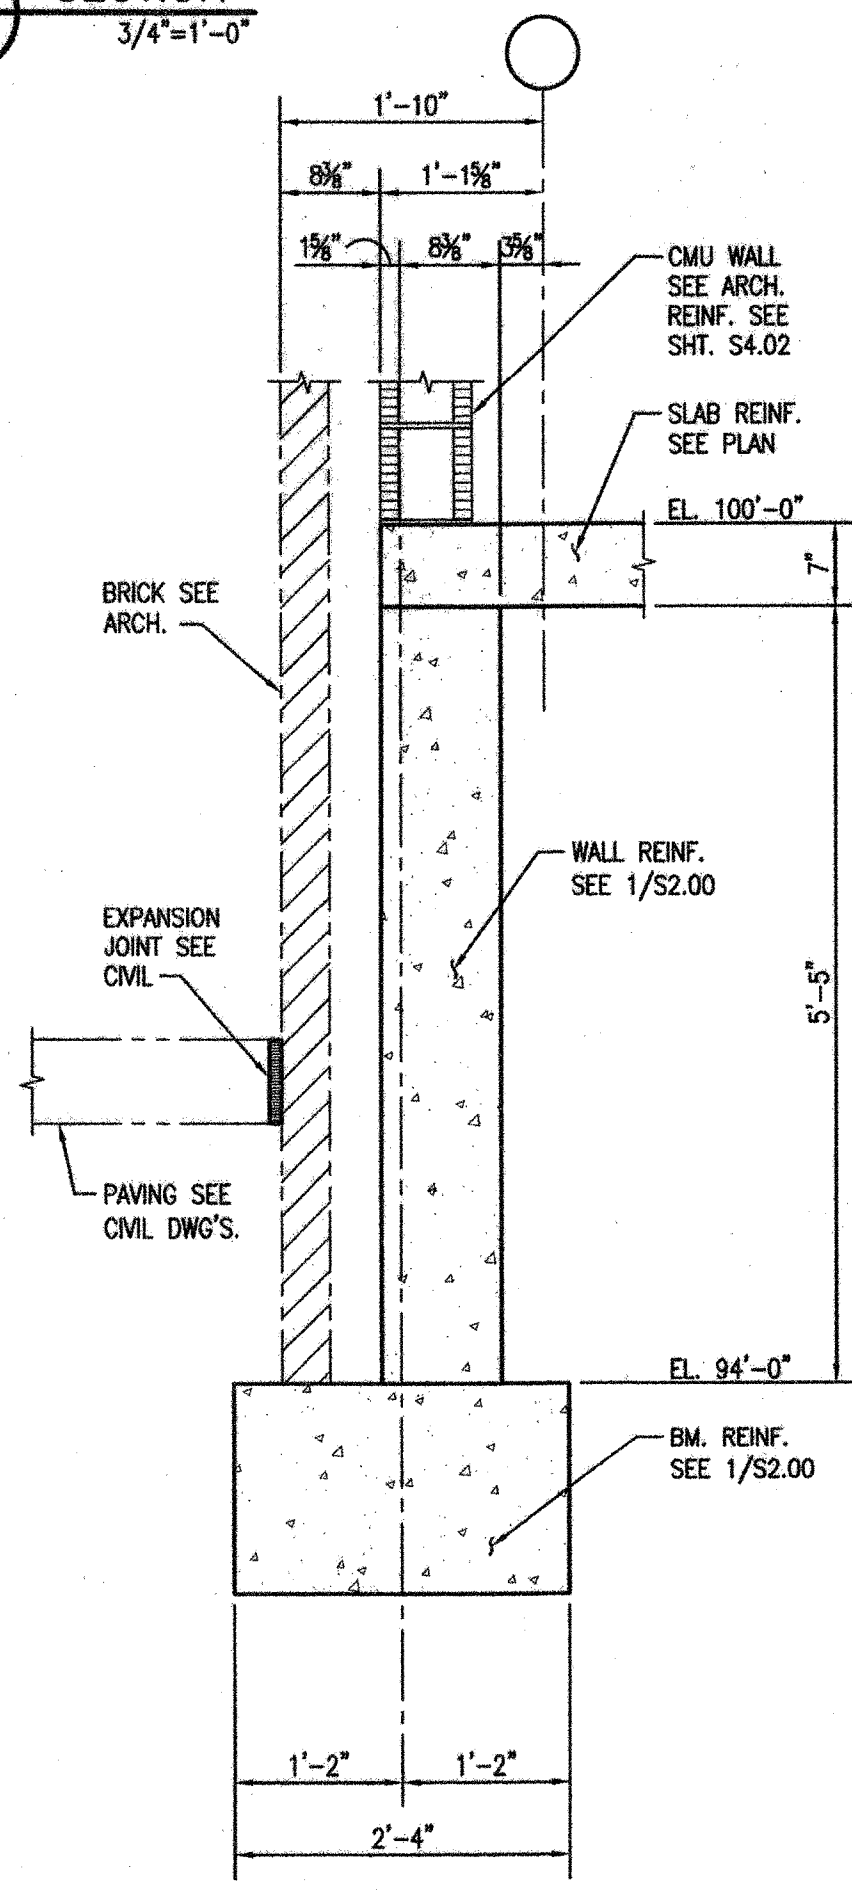


6 SECTION
S2.04 3/4"=1'-0"

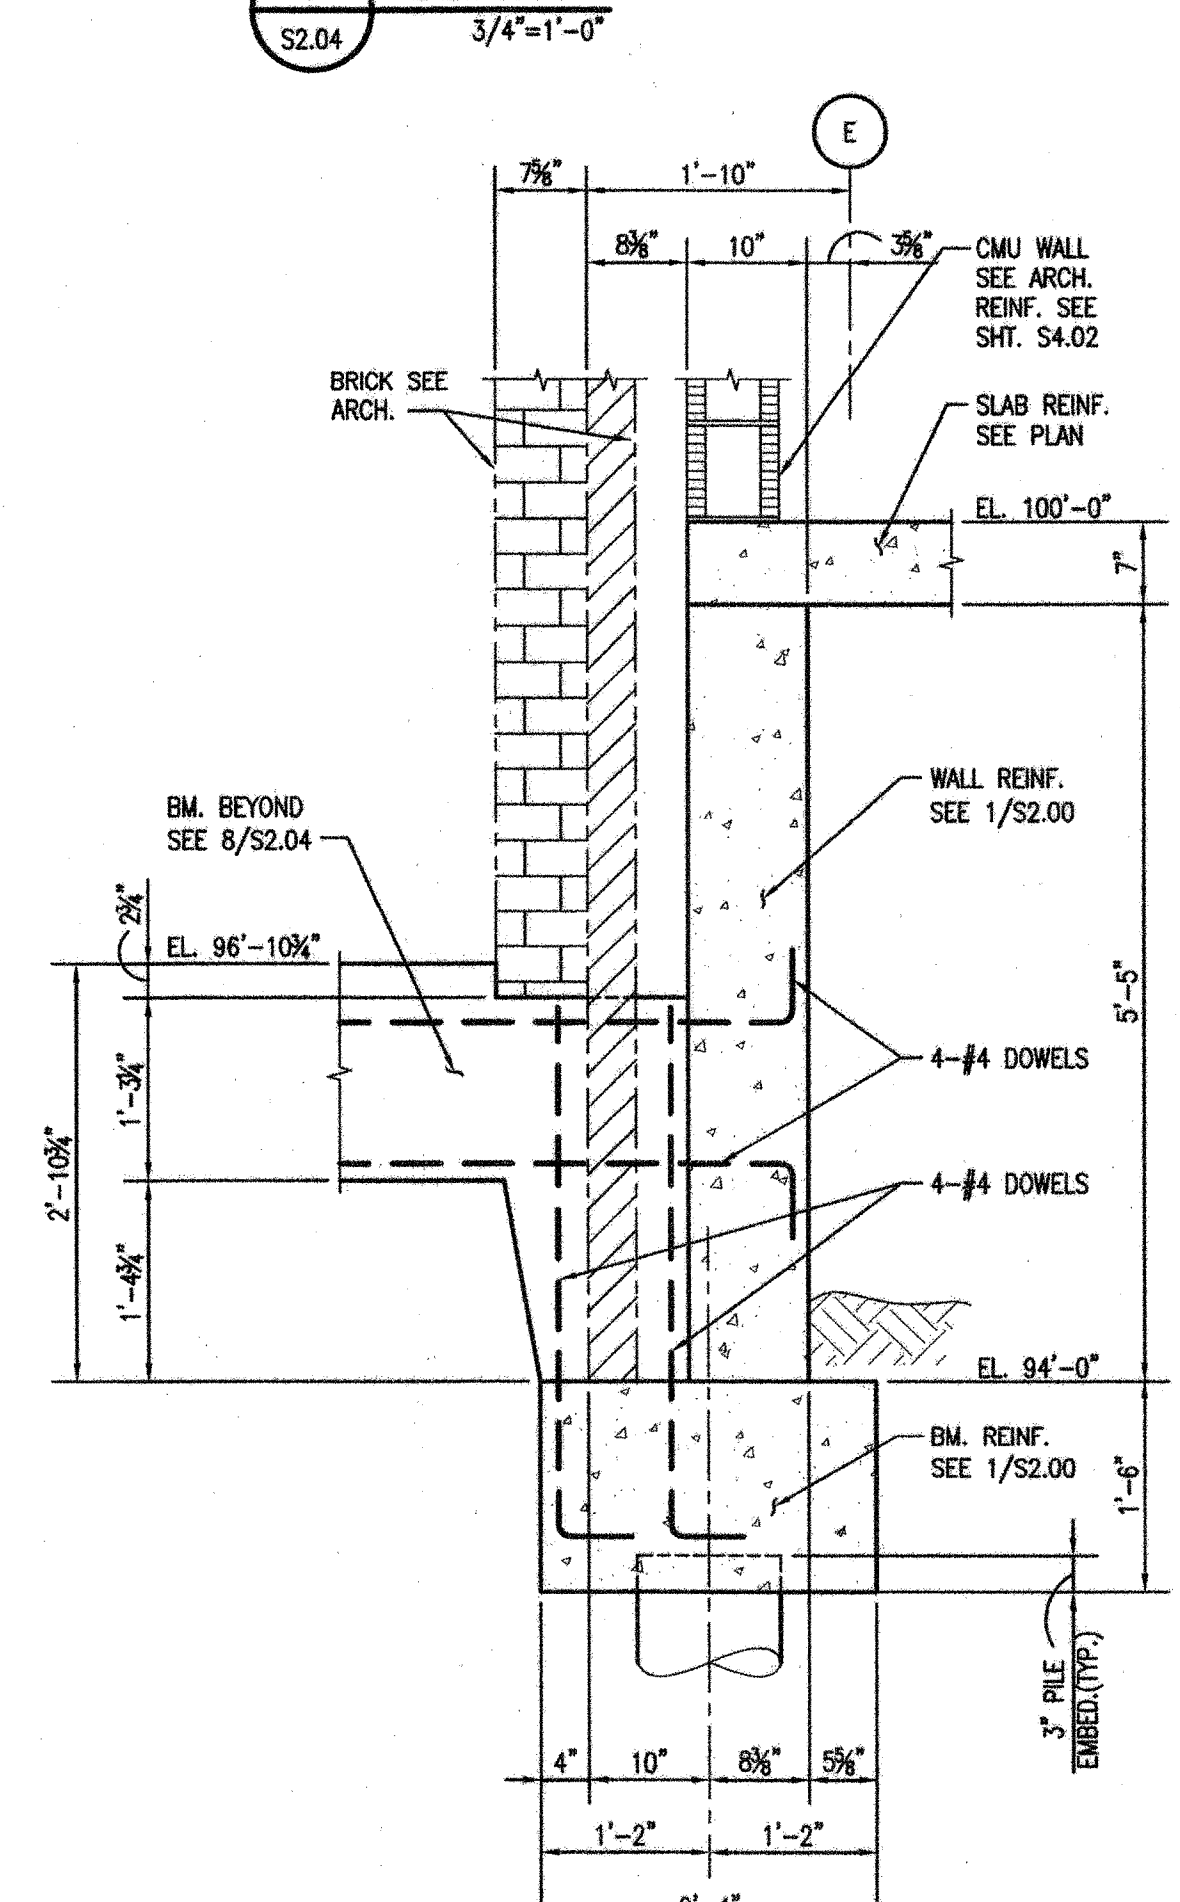


7 SECTION
S2.04 3/4"=1'-0"

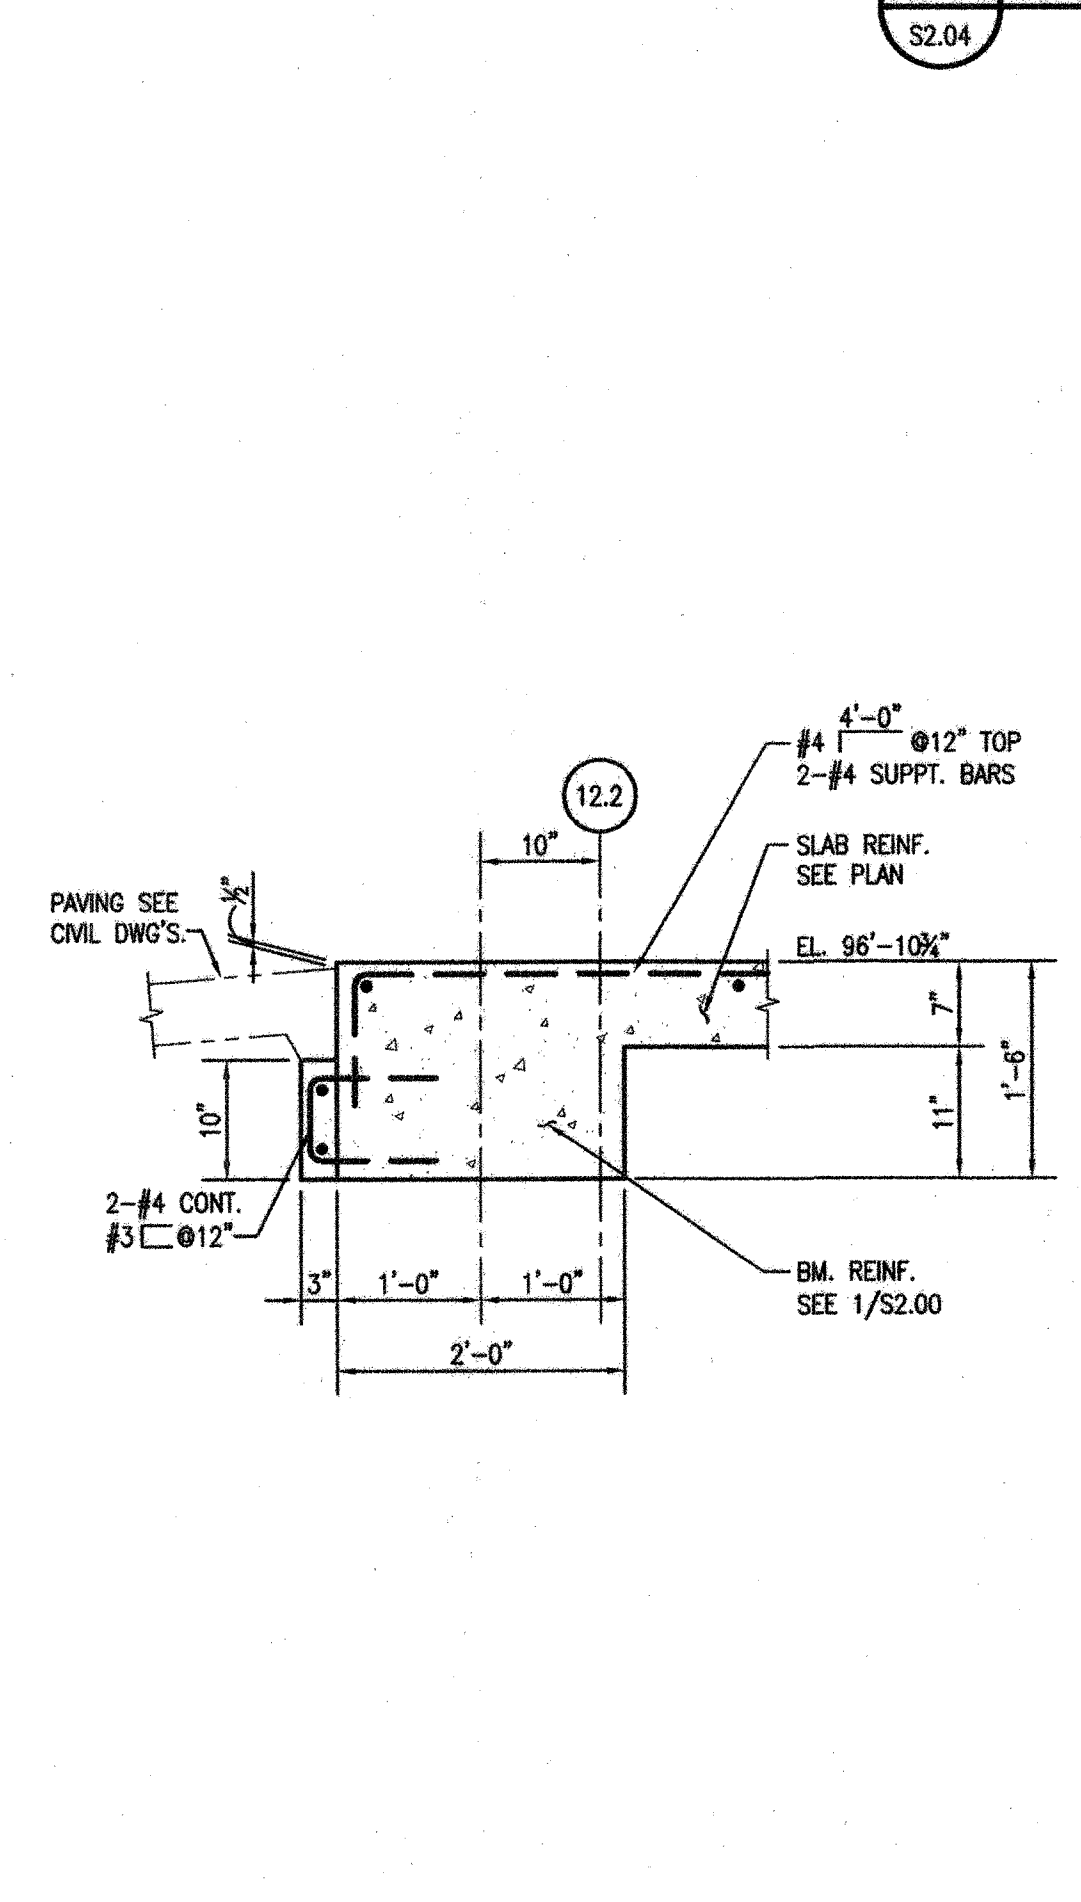

8 SECTION
S2.04 3/4"=1'-0"

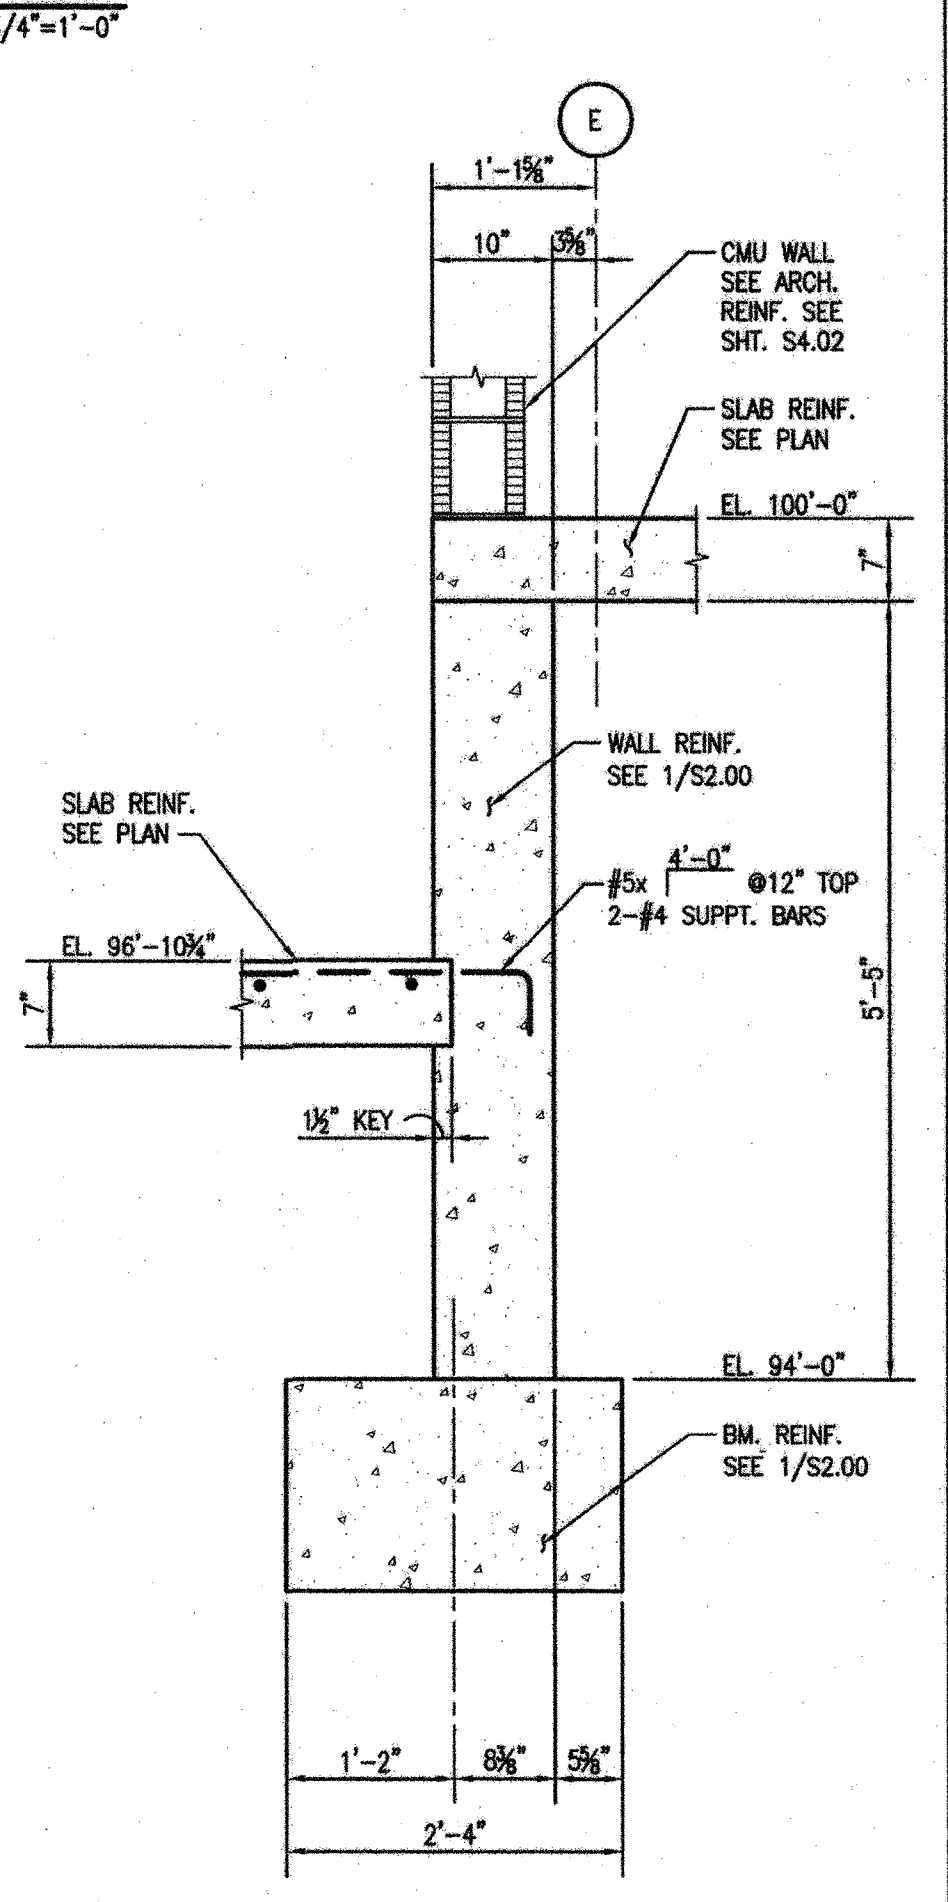

9 SECTION
S2.04 3/4"=1'-0"

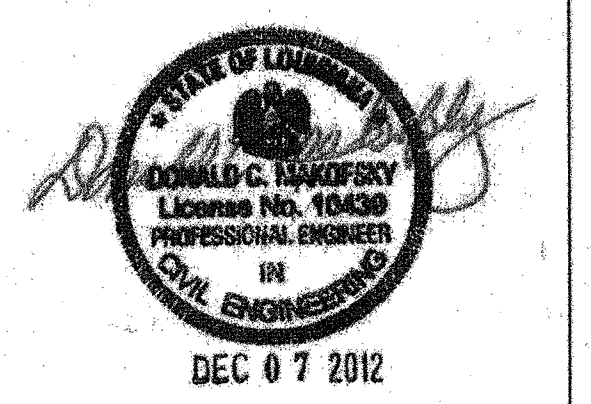

**NEW 3 SECTION ELEMENTARY SCHOOL
AT FISK-HOWARD SCHOOL
RECOVERY SCHOOL DISTRICT**

211 S. LOPEZ STREET NEW ORLEANS, LOUISIANA 70119

DATE ISSUED:	7 DECEMBER, 2012
REVISED:	
REVISED:	
REVISED:	
REVISED:	
DRAWN BY:	WFD
CHECKED BY:	JAS
PHASE:	

BID DOCUMENTS

11085

TITLE: SECTIONS AND DETAILS

SHEET: S2.04

