

NEW 3 SECTION ELEMENTARY SCHOOL
AT FISK-HOWARD SCHOOL
RECOVERY SCHOOL DISTRICT

211 S. LOPEZ STREET NEW ORLEANS, LOUISIANA 70119


DATE ISSUED: 7 DECEMBER, 2012
REVISED:
REVISED:
REVISED:
REVISED:
DRAWN BY: WFD
CHECKED BY: JAS
PHASE: BID DOCUMENTS

11085


TITLE: SECTIONS AND DETAILS

SHEET:


S3.07

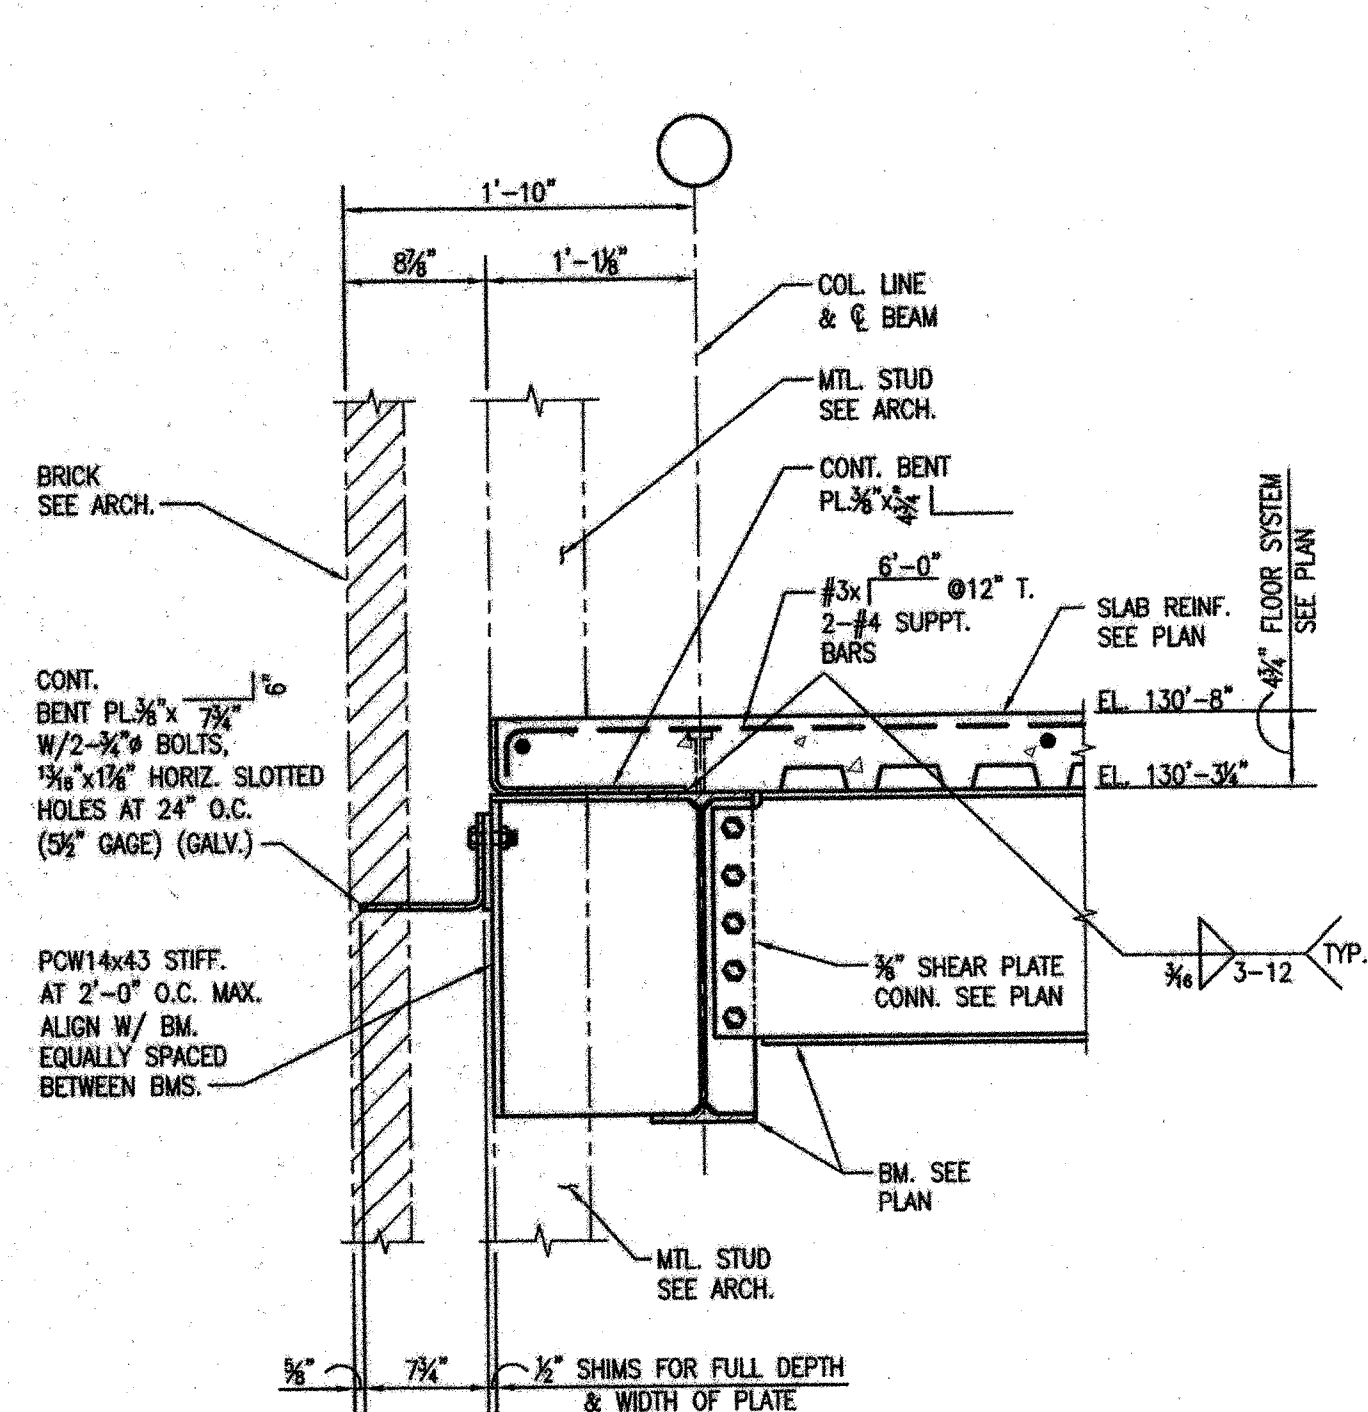


1 SECTION-3RD FLOOR
S3.07 1'-1'-0"

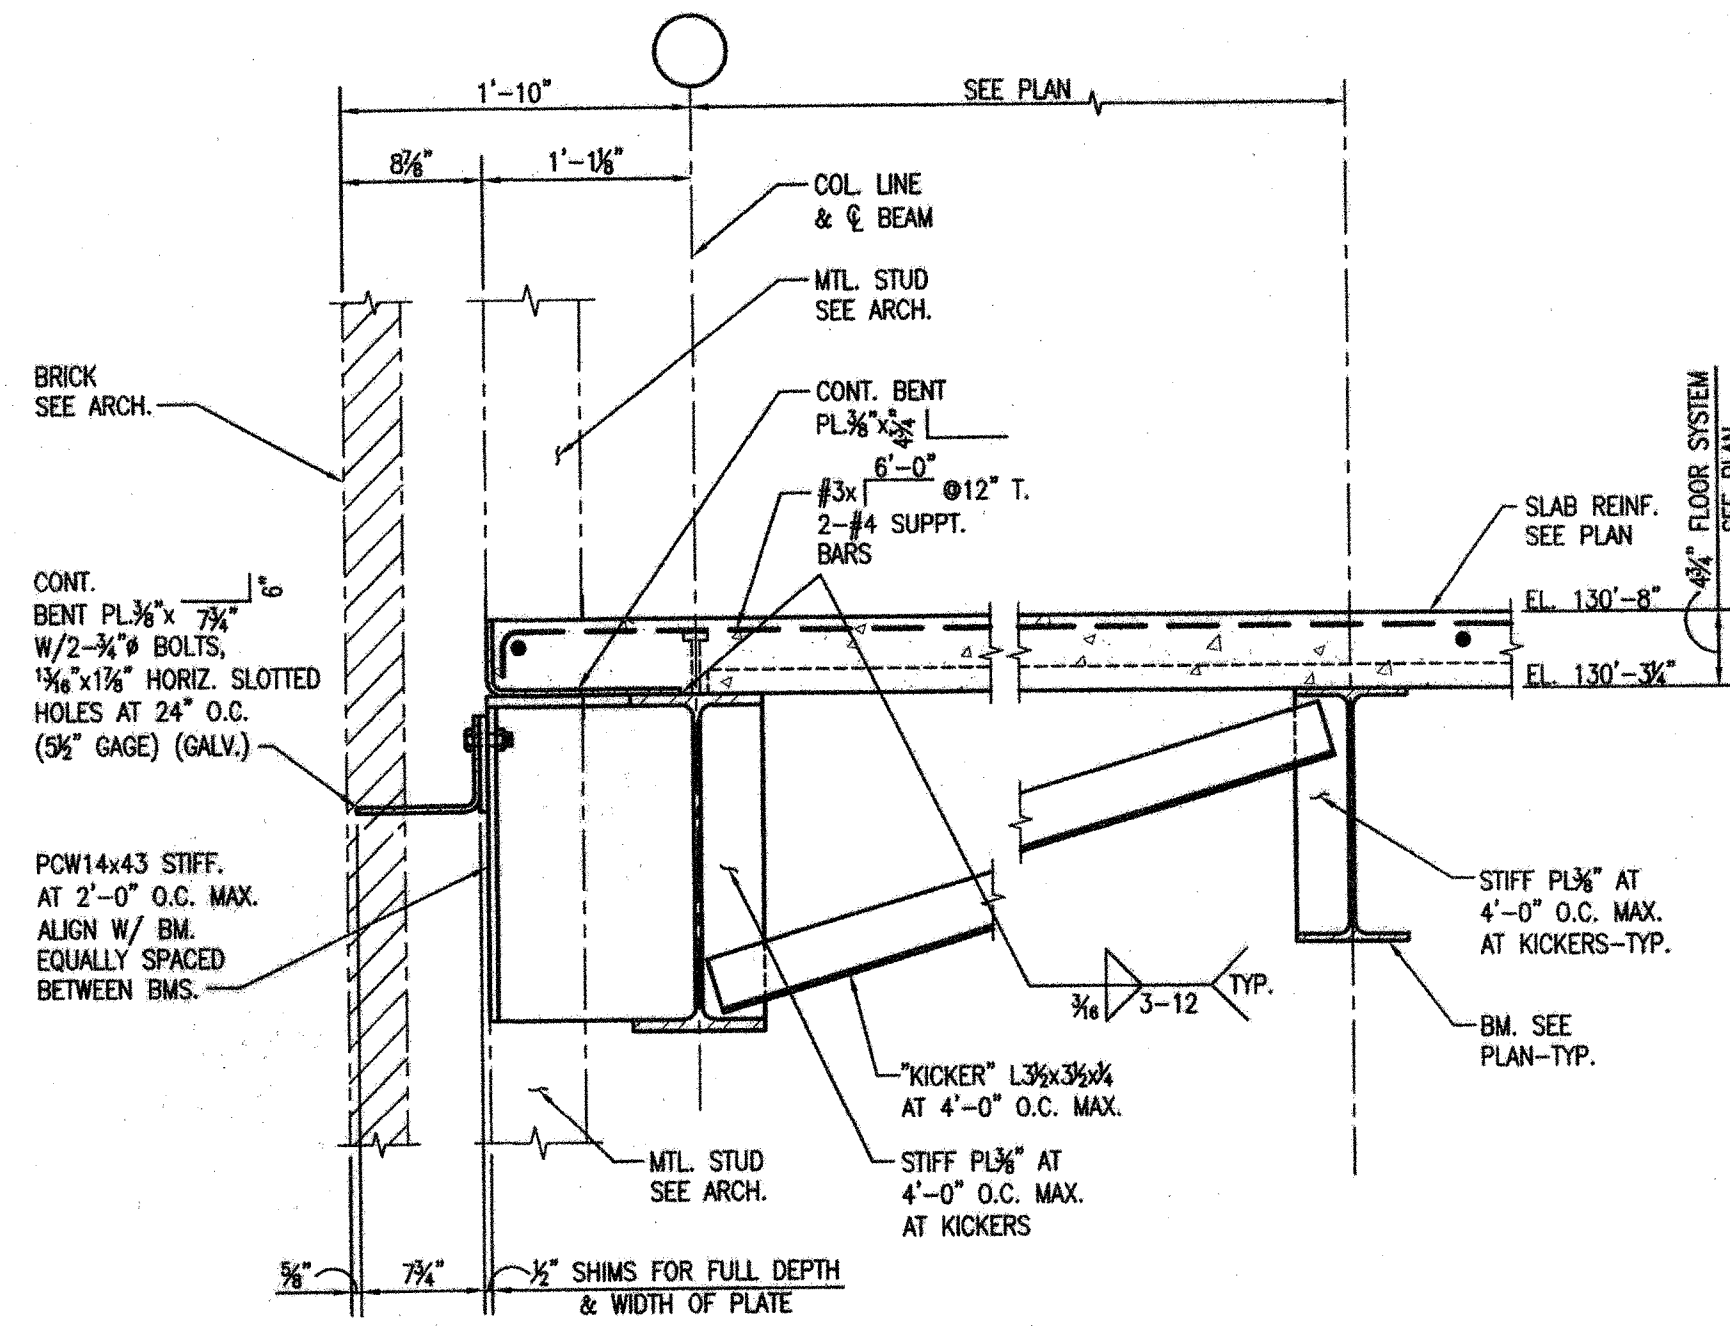


2 SECTION-3RD FLOOR
S3.07 1'-1'-0"

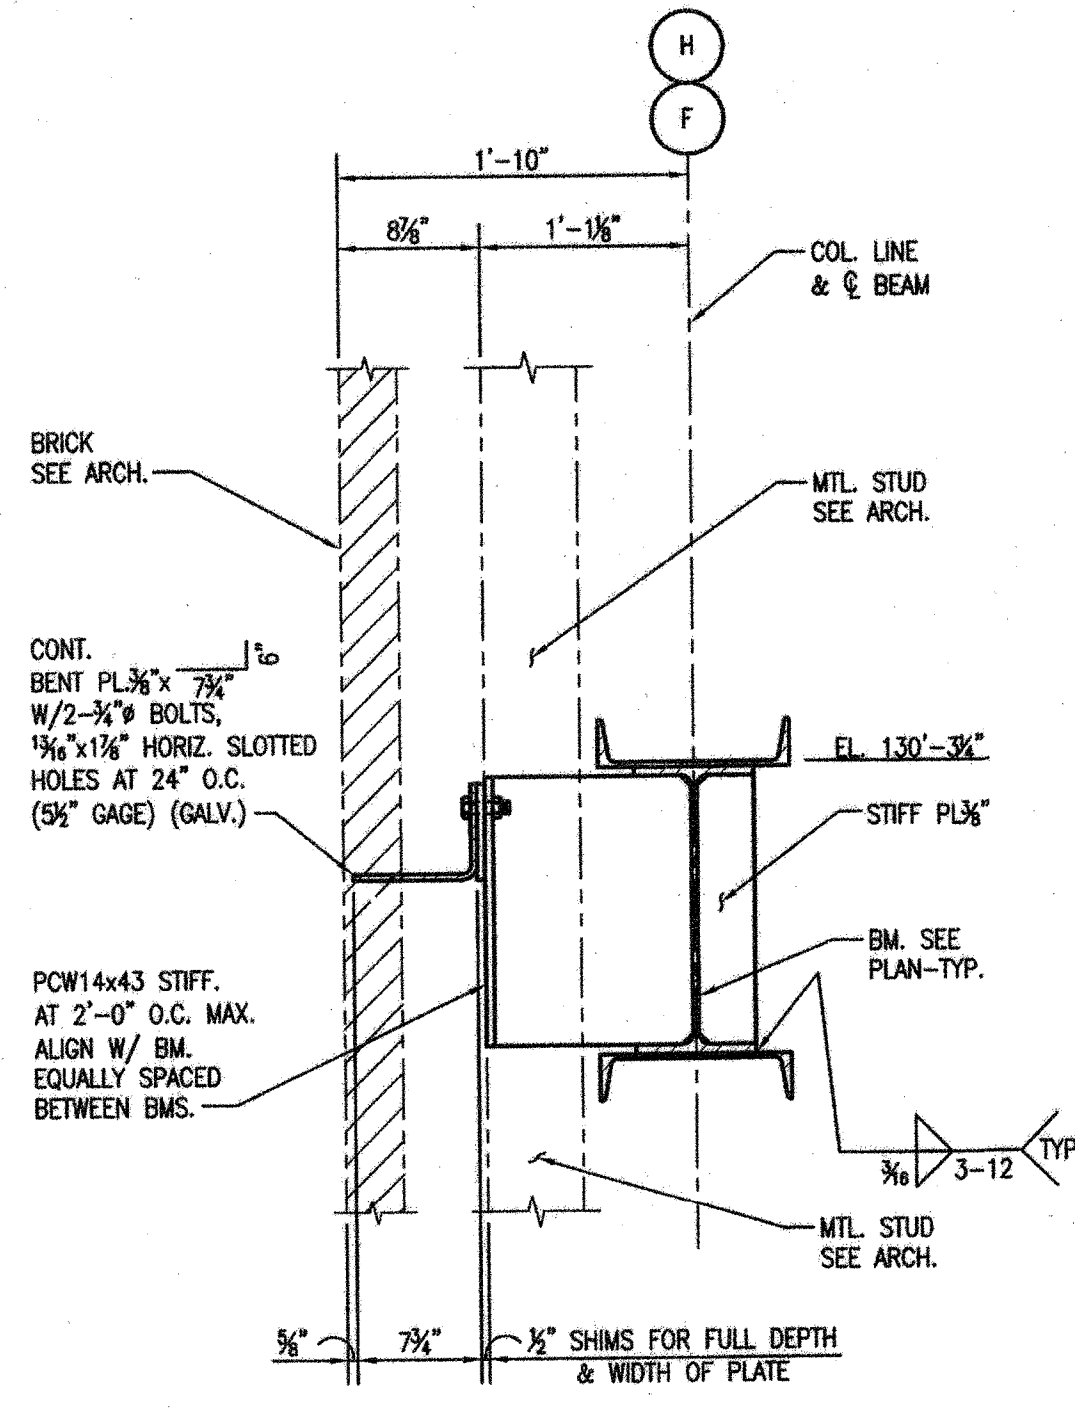


3 SECTION-3RD FLOOR
S3.07 1'-1'-0"

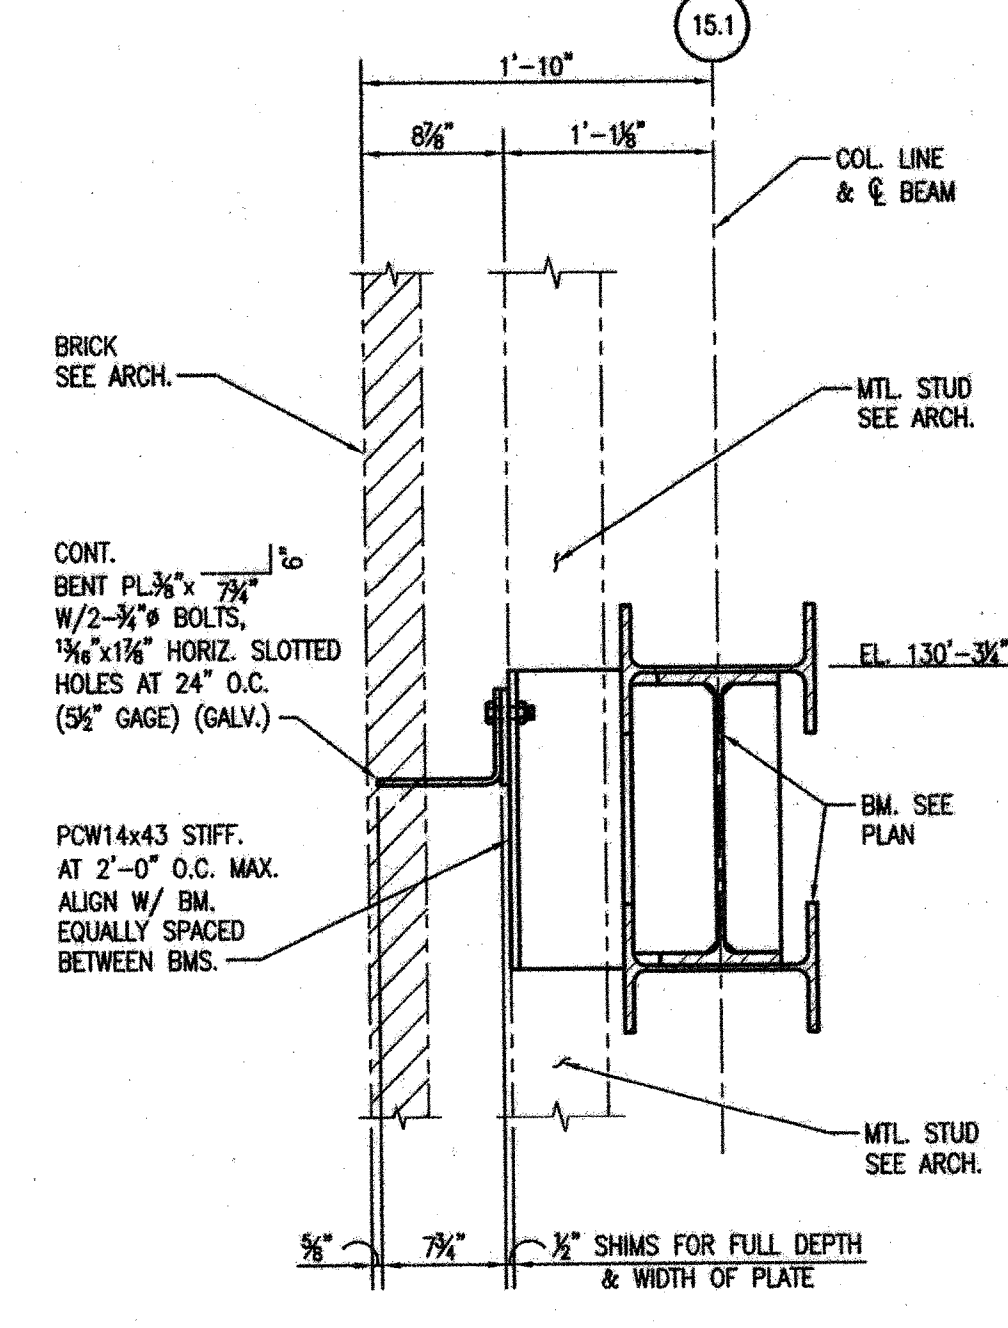


4 SECTION-3RD FLOOR
S3.07 1'-1'-0"

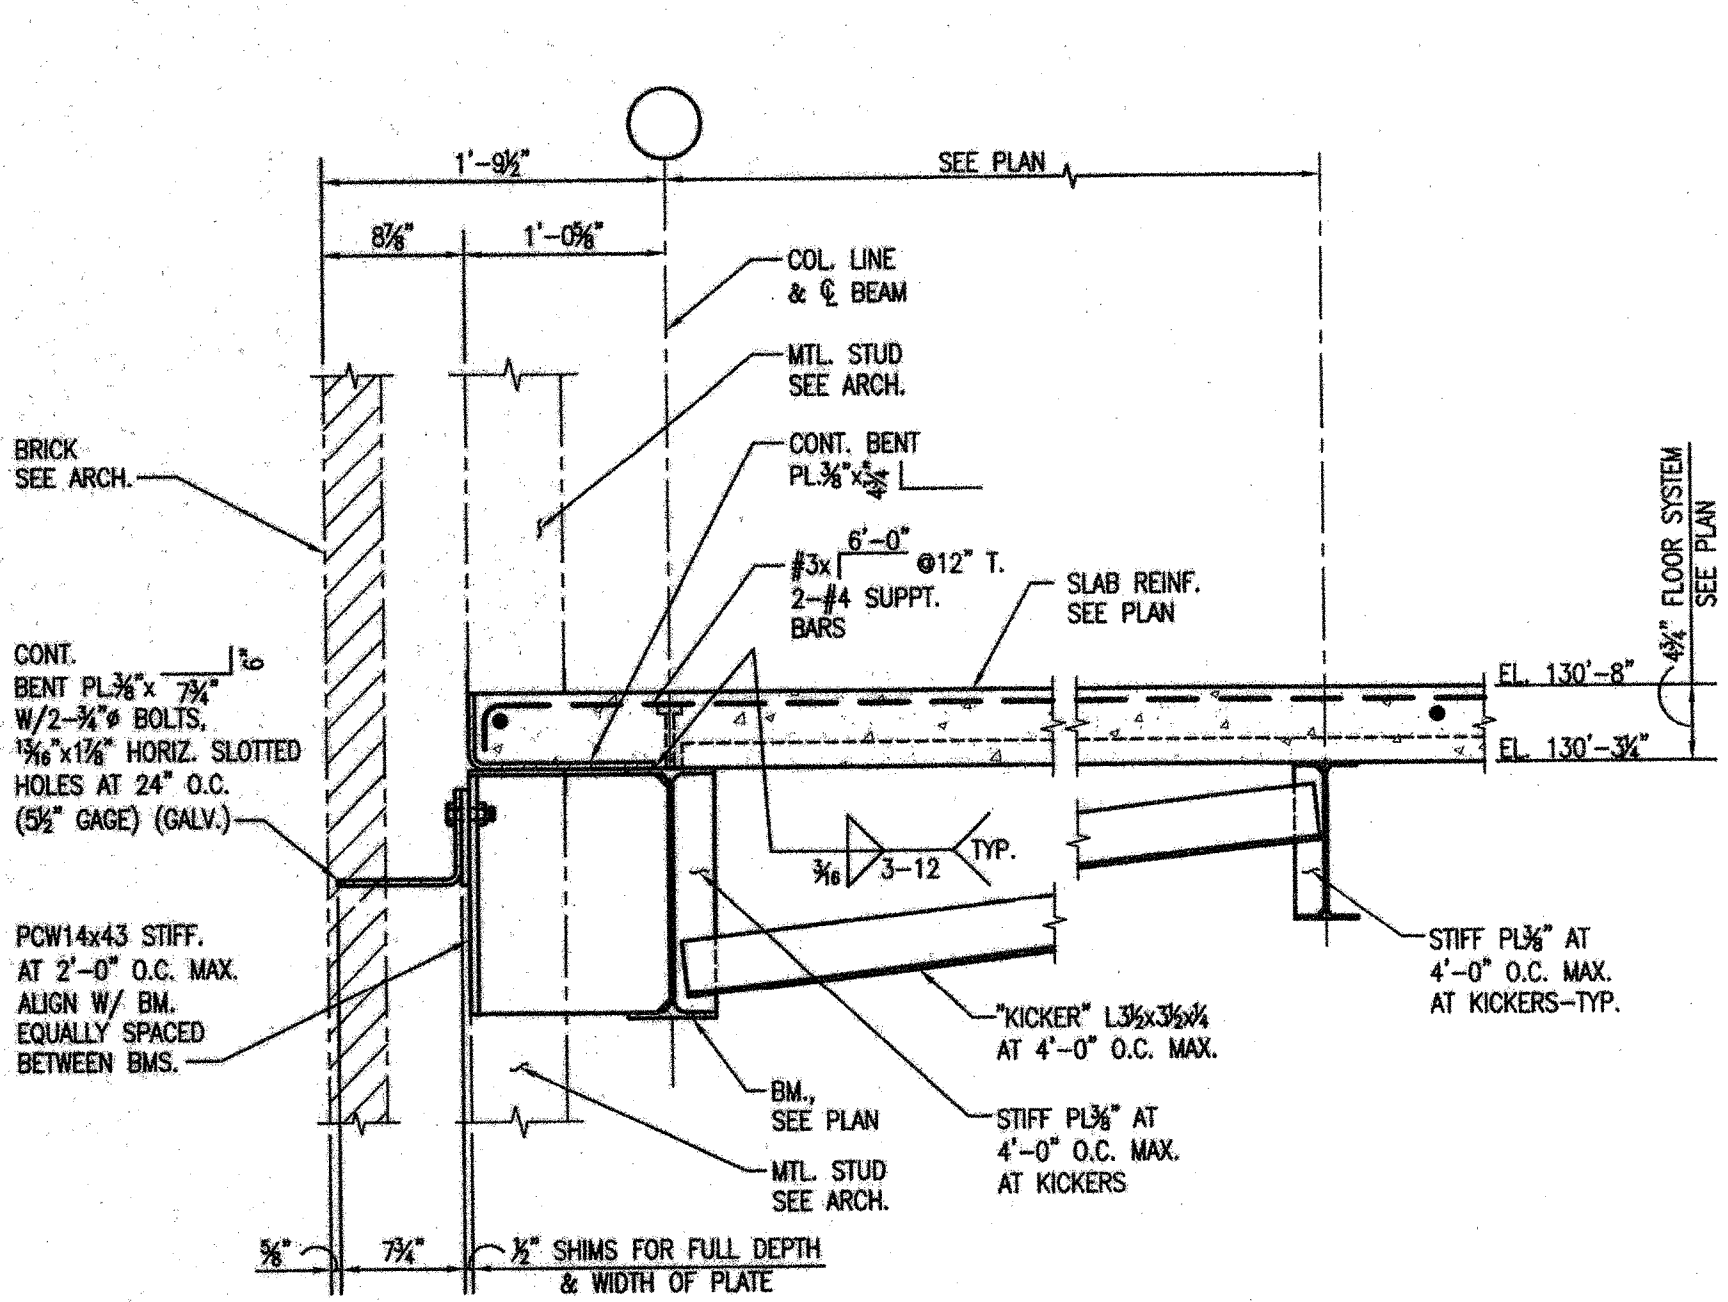


5 SECTION-3RD FLOOR
S3.07 1'-1'-0"

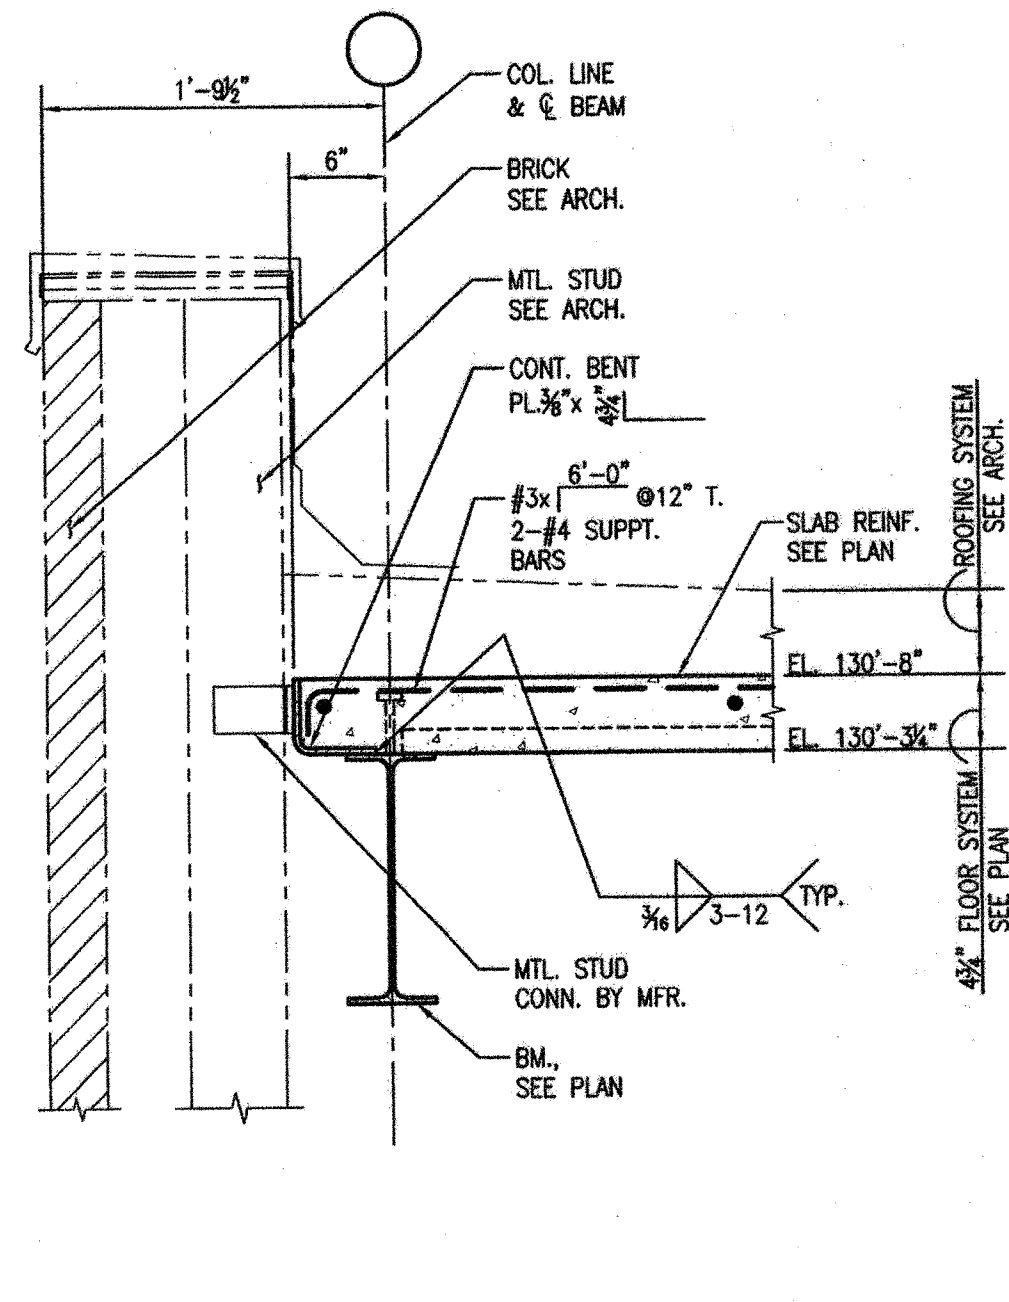

6 SECTION-3RD FLOOR
S3.07 1'-1'-0"

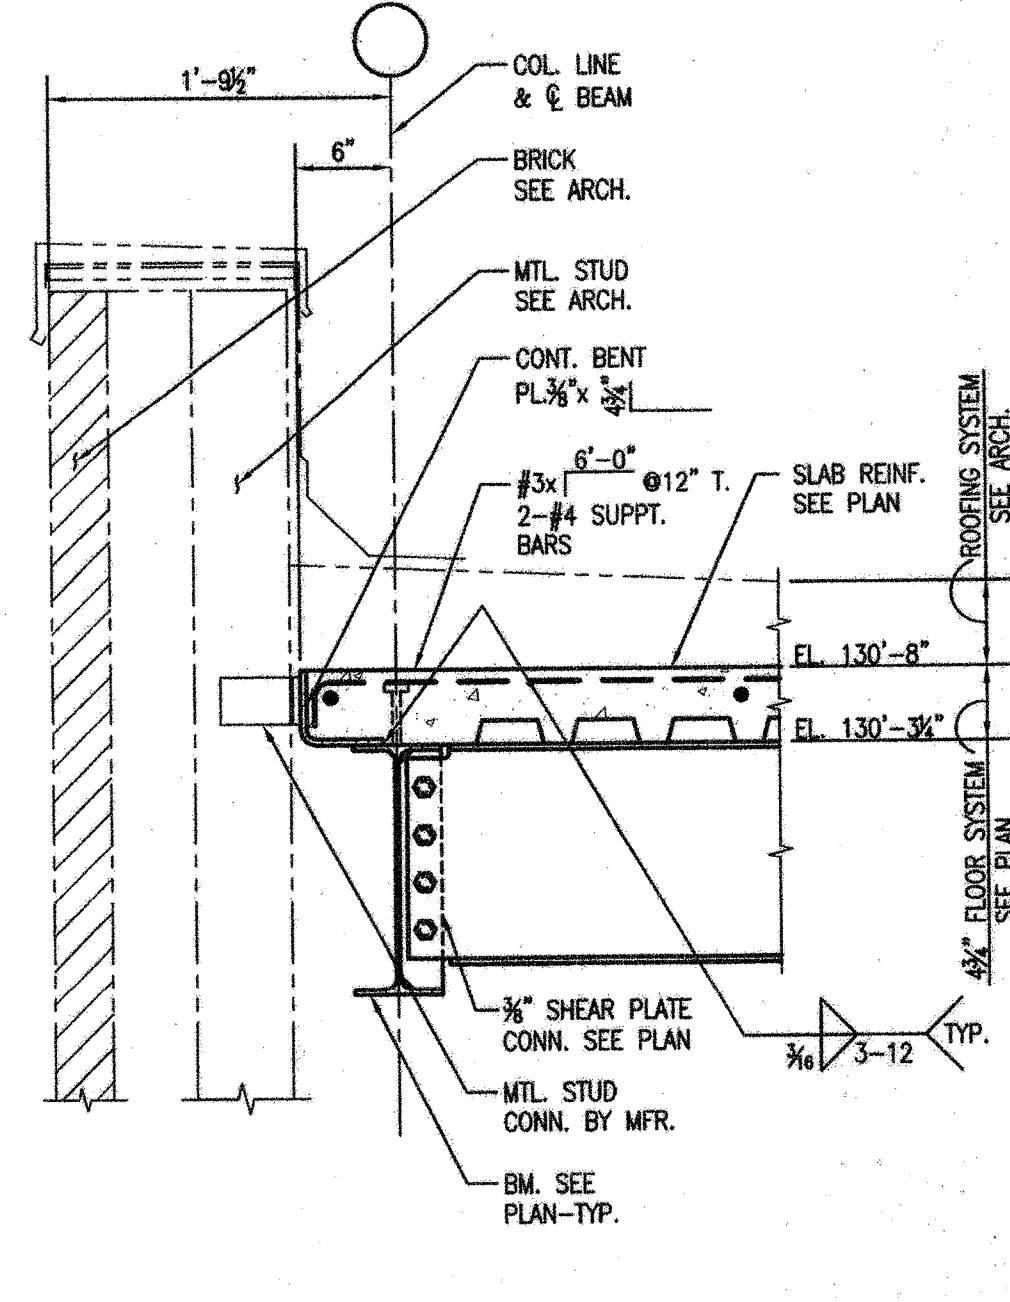

7 SECTION-3RD FLOOR
S3.07 1'-1'-0"

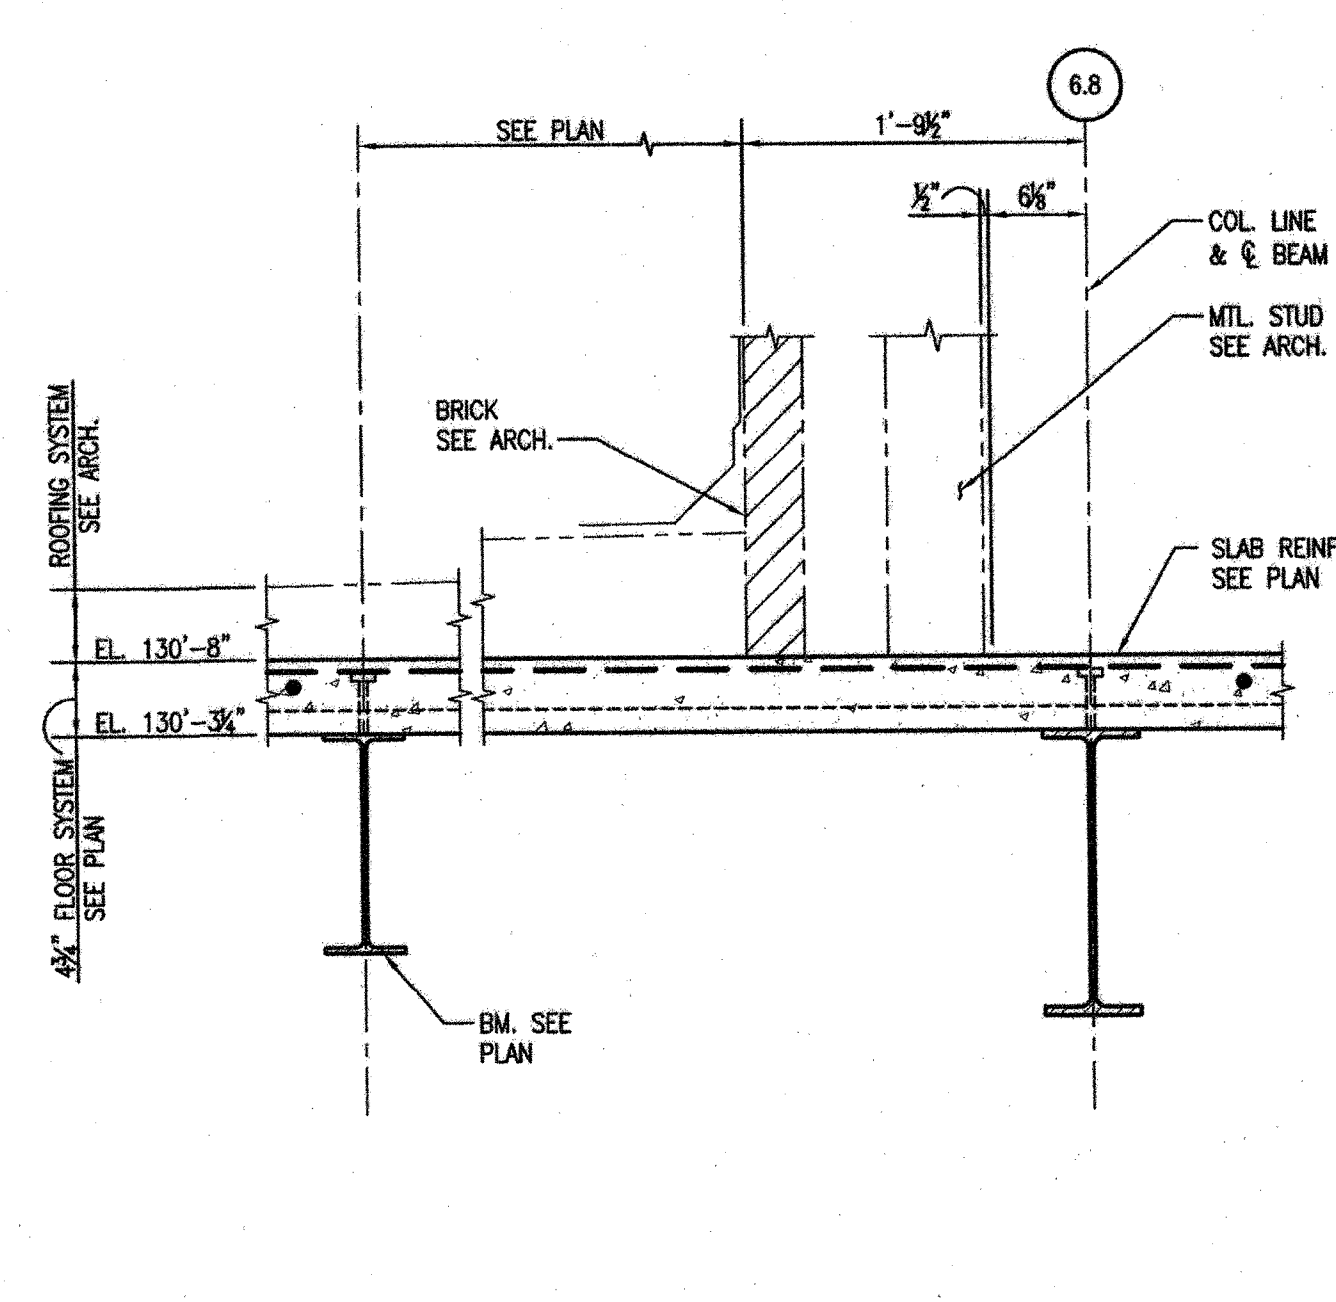

8 SECTION-3RD FLOOR
S3.07 1'-1'-0"