

**NEW 3 SECTION ELEMENTARY SCHOOL  
AT FISK-HOWARD SCHOOL  
RECOVERY SCHOOL DISTRICT**

211 S. LOPEZ STREET NEW ORLEANS, LOUISIANA 70119

|              |                  |
|--------------|------------------|
| DATE ISSUED: | 7 DECEMBER, 2012 |
| REVISED:     |                  |
| REVISED:     |                  |
| REVISED:     |                  |
| REVISED:     |                  |
| DRAWN BY:    | WFD              |
| CHECKED BY:  | JAS              |
| PHASE:       |                  |


BID DOCUMENTS

11085

TITLE:  
SECTIONS AND DETAILS


SHEET:

**S3.12**

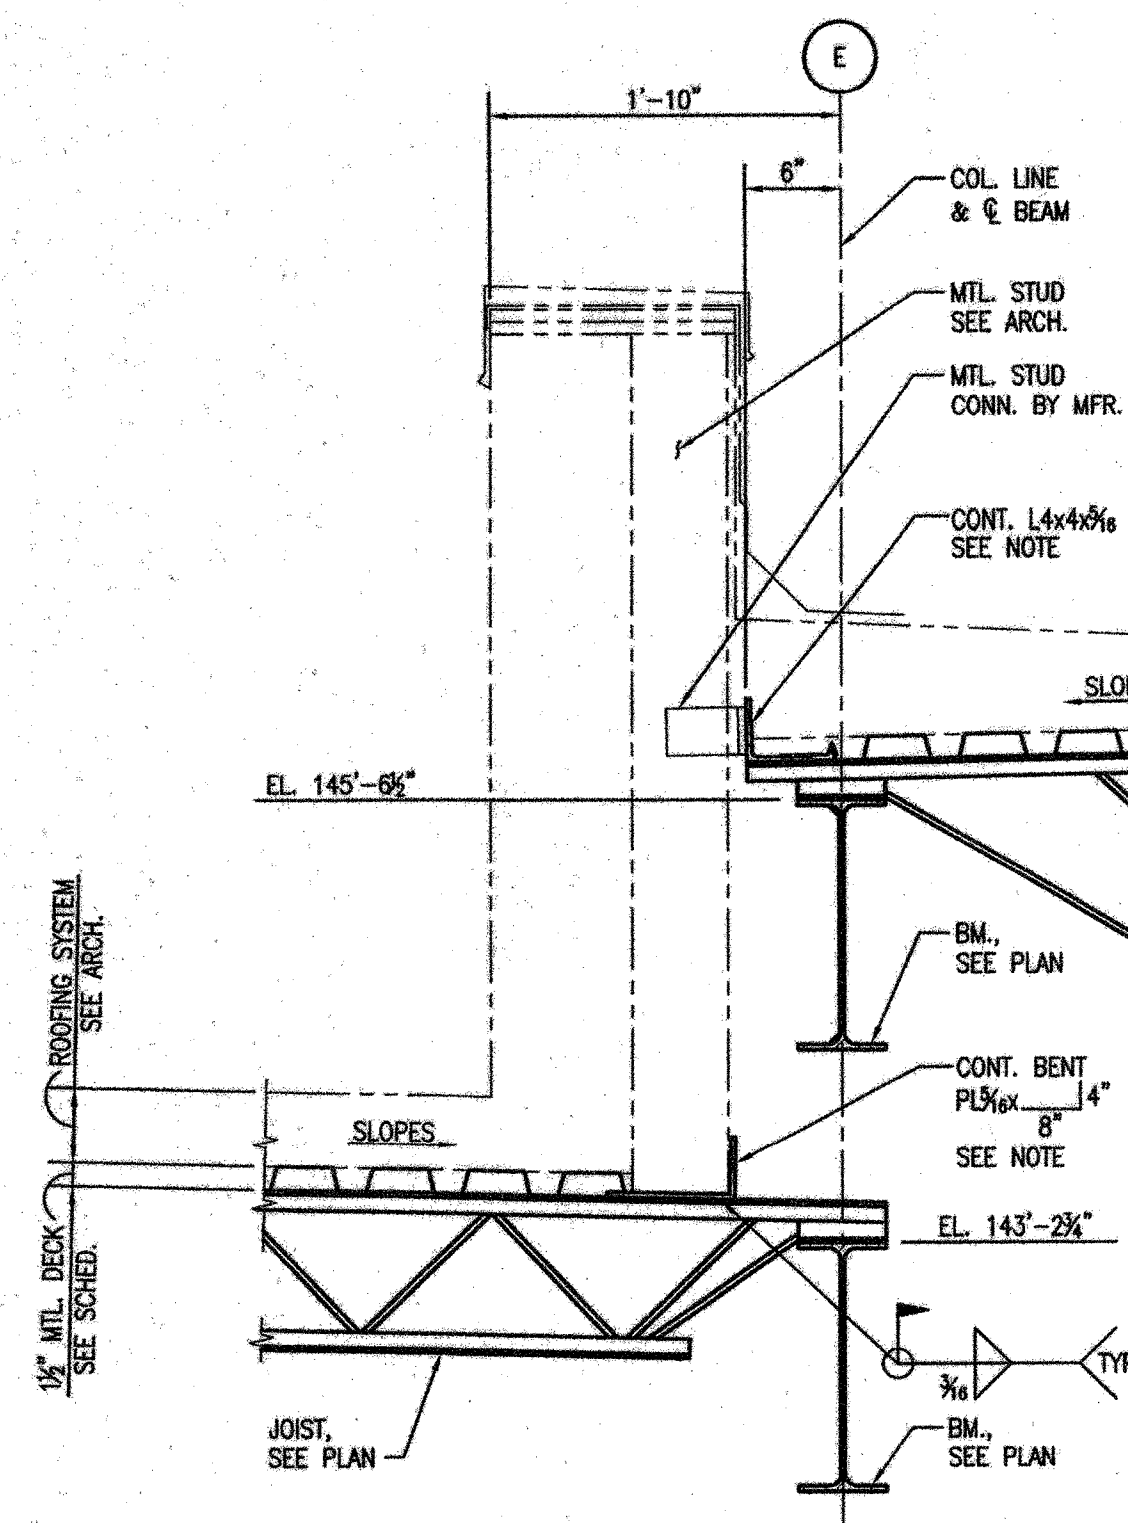


NOTE:  
SEE 12/S4.01 FOR CHORD SPLICE DETAIL.

**1 SECTION**  
S3.12 1"=1'-0"

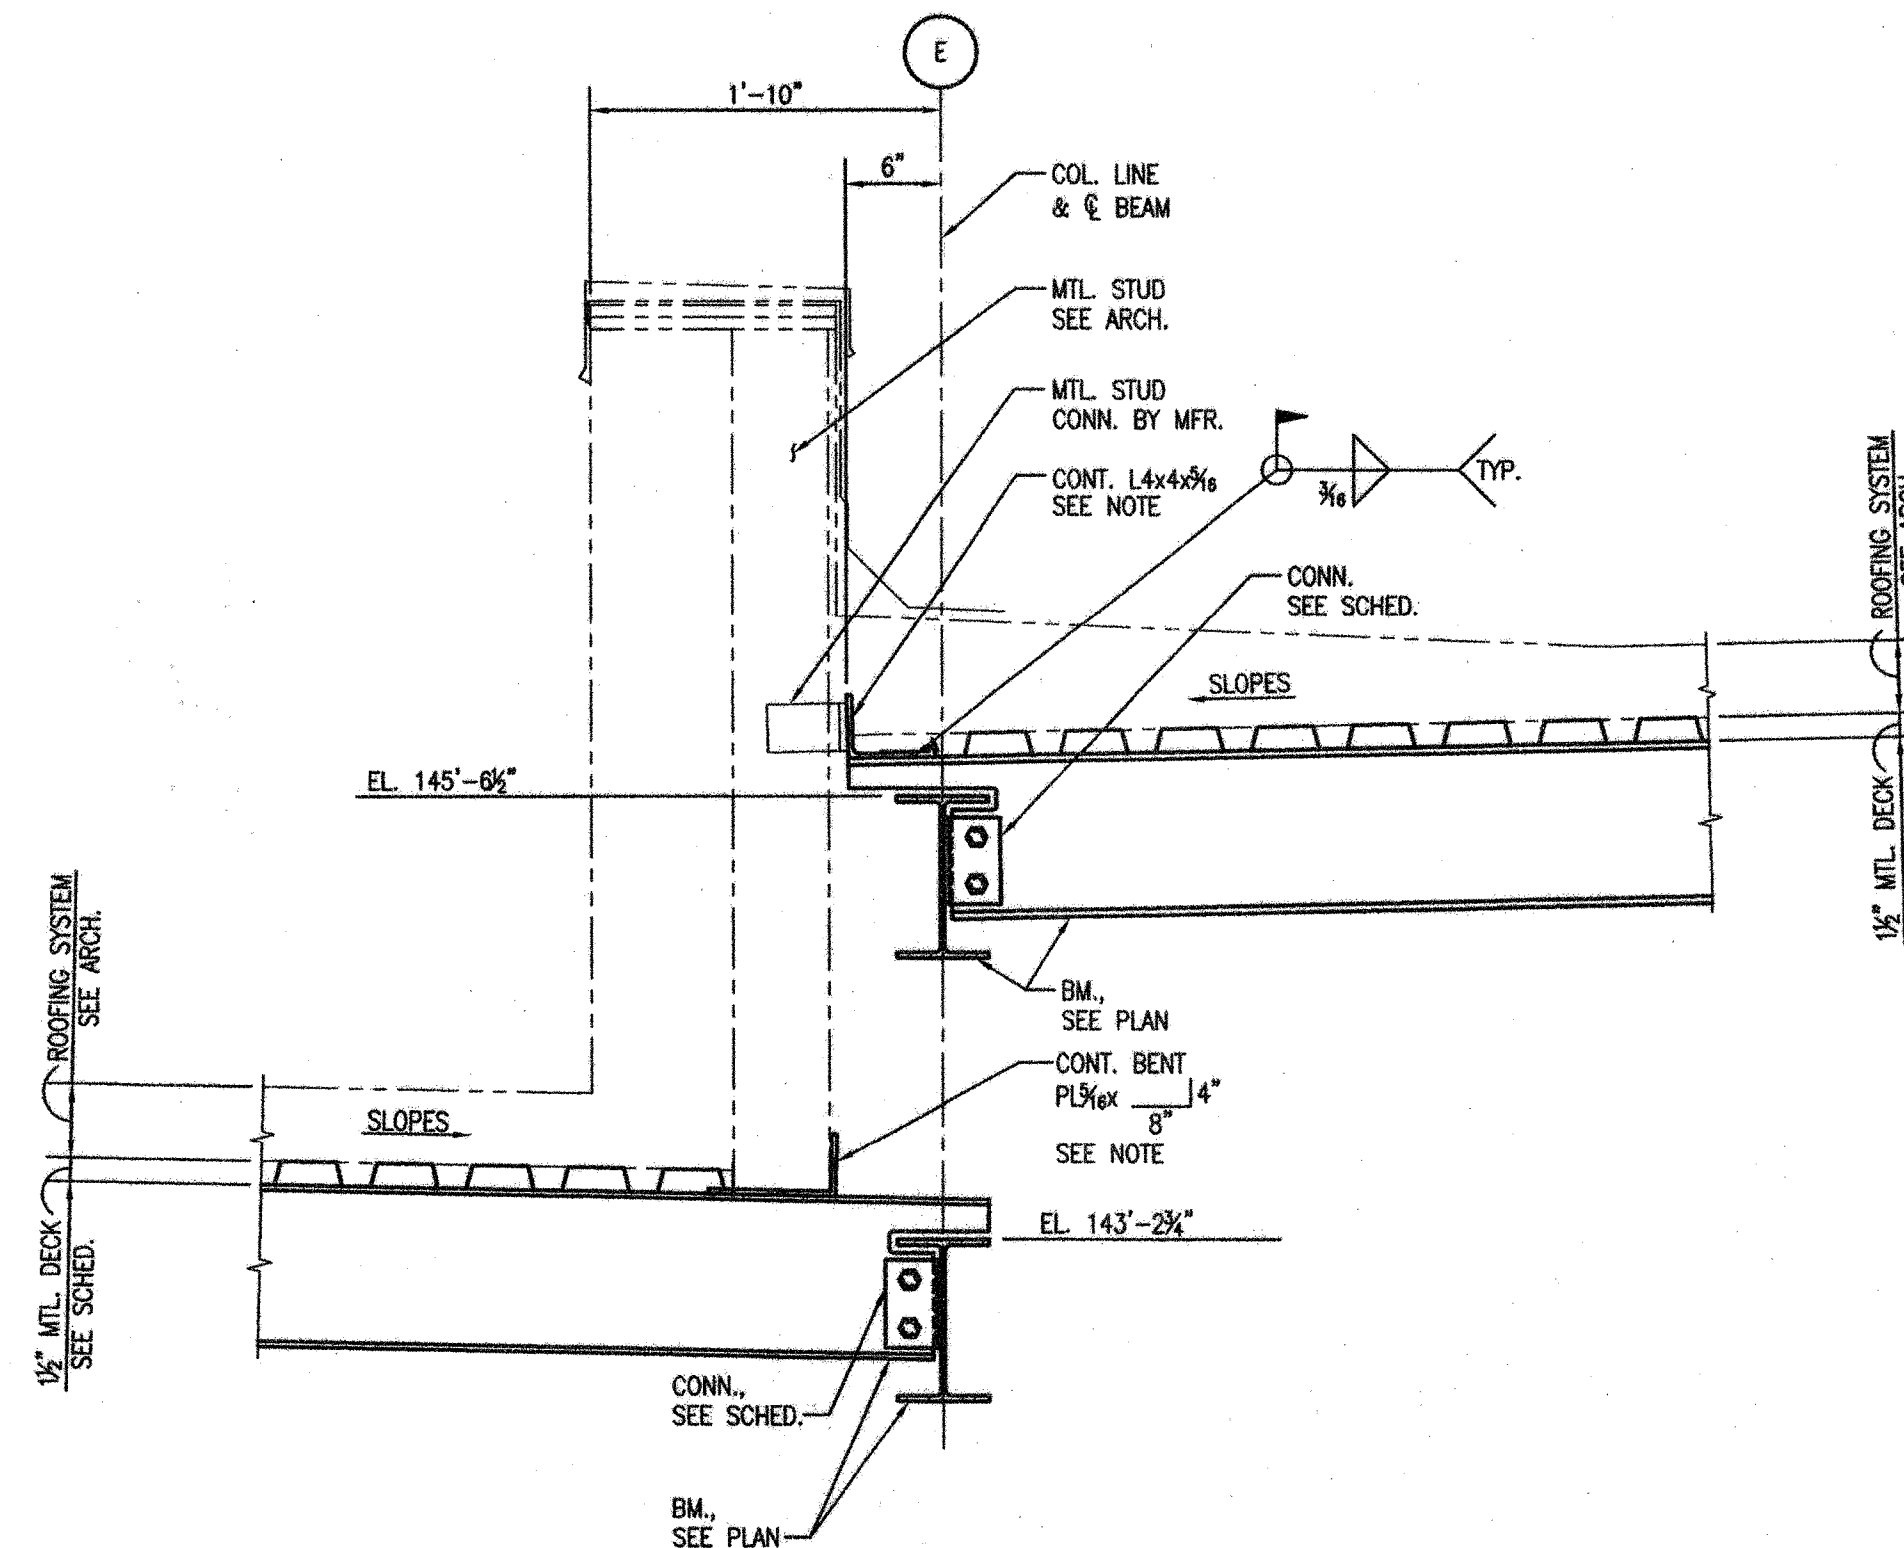


NOTE:  
SEE 12/S4.01 FOR CHORD SPLICE DETAIL.

**2 SECTION**  
S3.12 1"=1'-0"

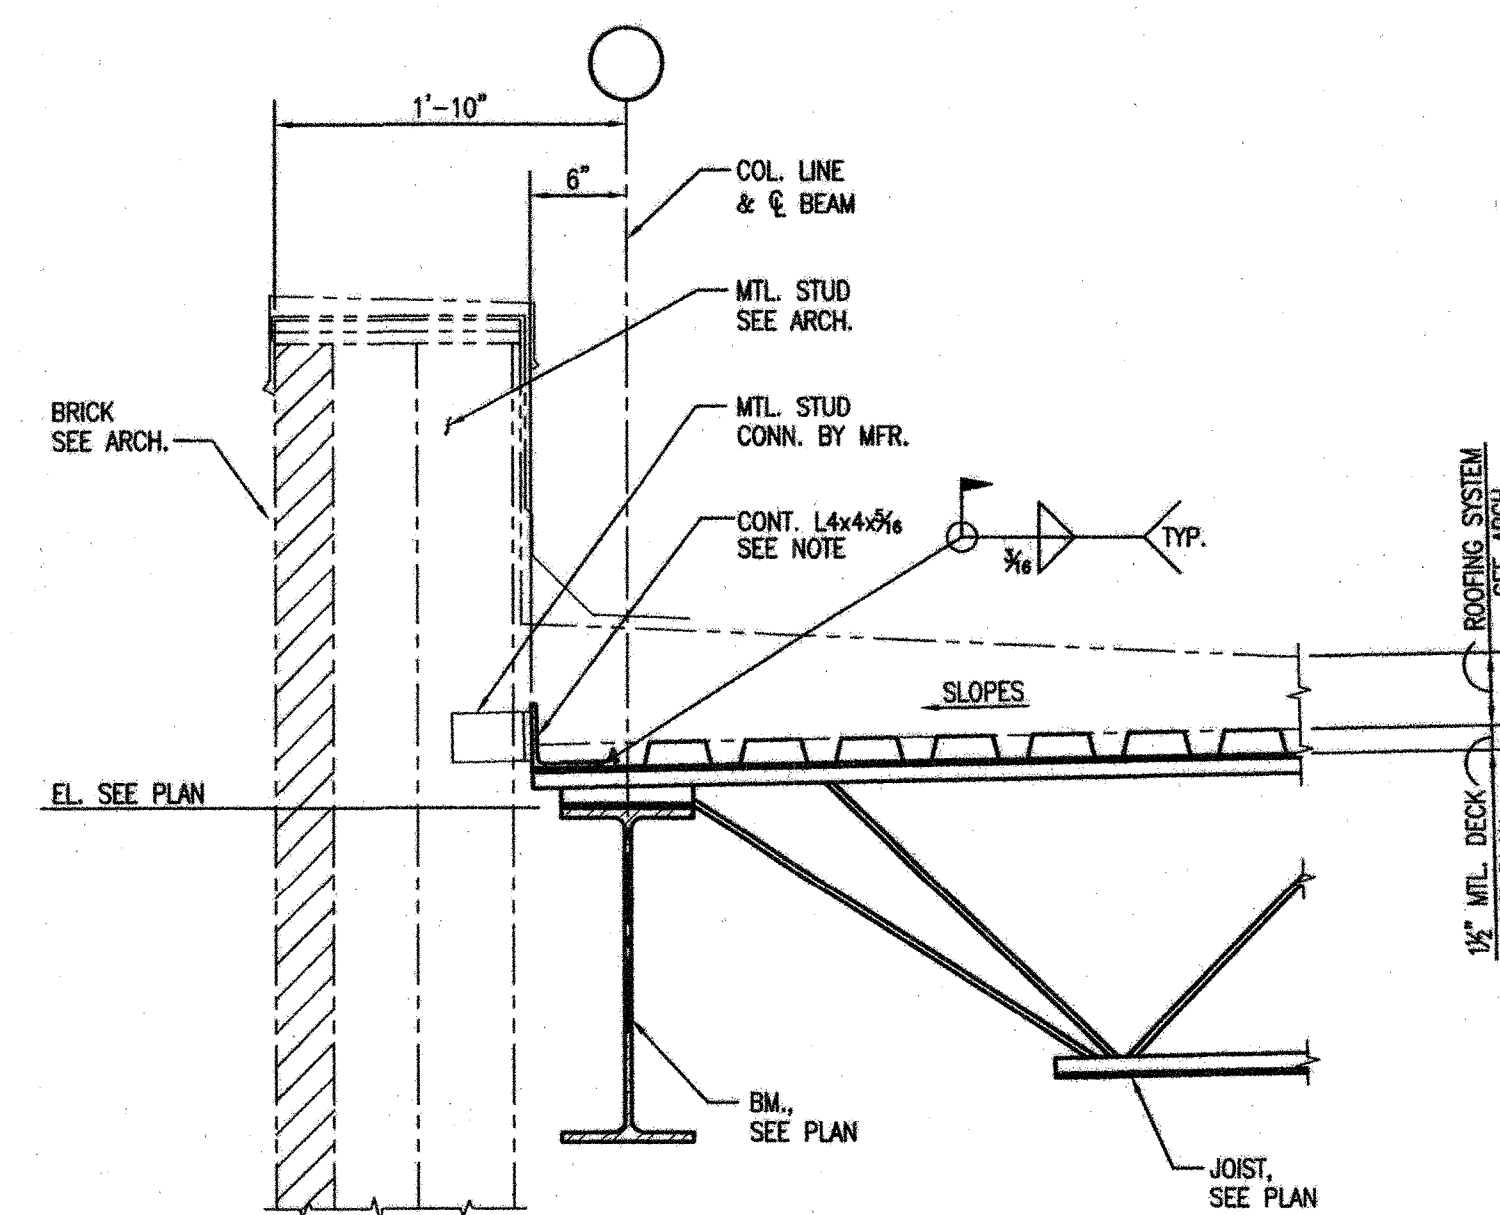


NOTE:  
SEE 12/S4.01 FOR CHORD SPLICE DETAIL.


**3 SECTION**  
S3.12 1"=1'-0"

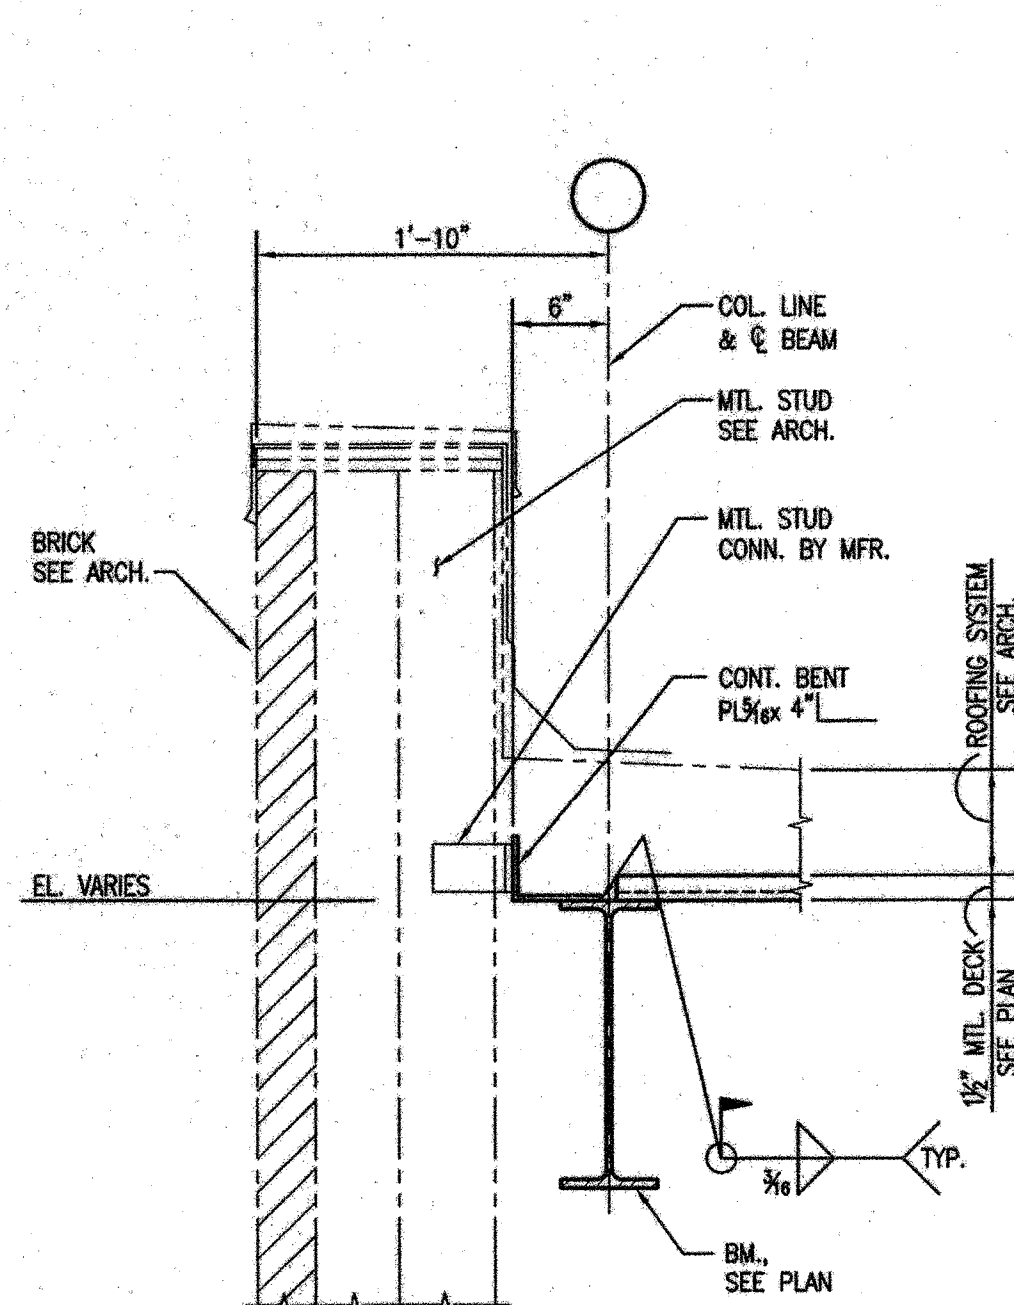


**4 SECTION**  
S3.12 1"=1'-0"

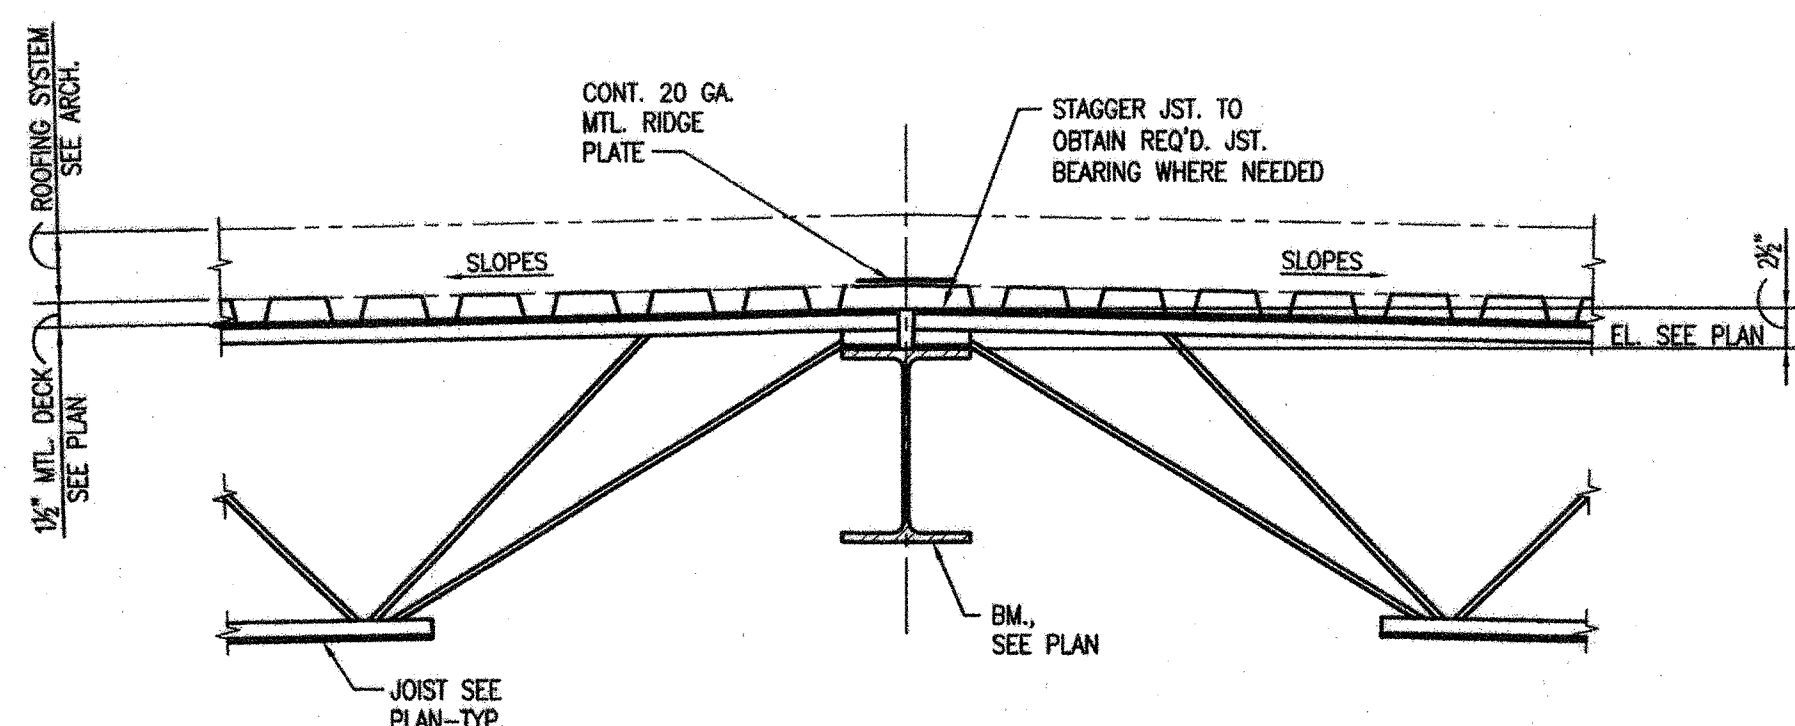

**5 SECTION**  
S3.12 1"=1'-0"

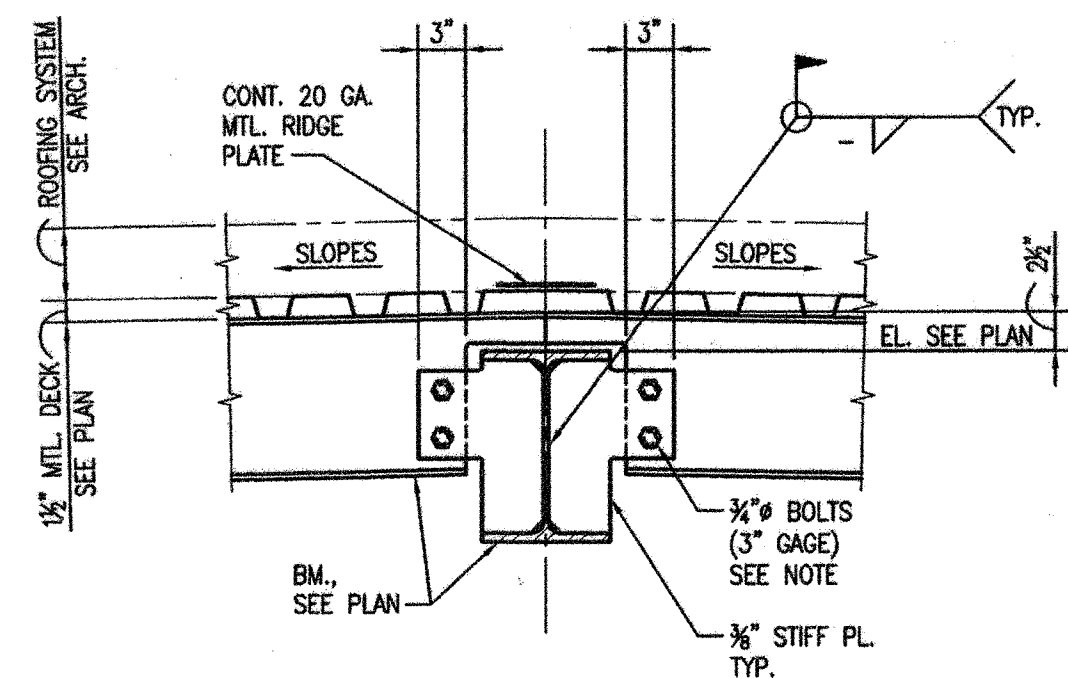

**6 SECTION**  
S3.12 1"=1'-0"

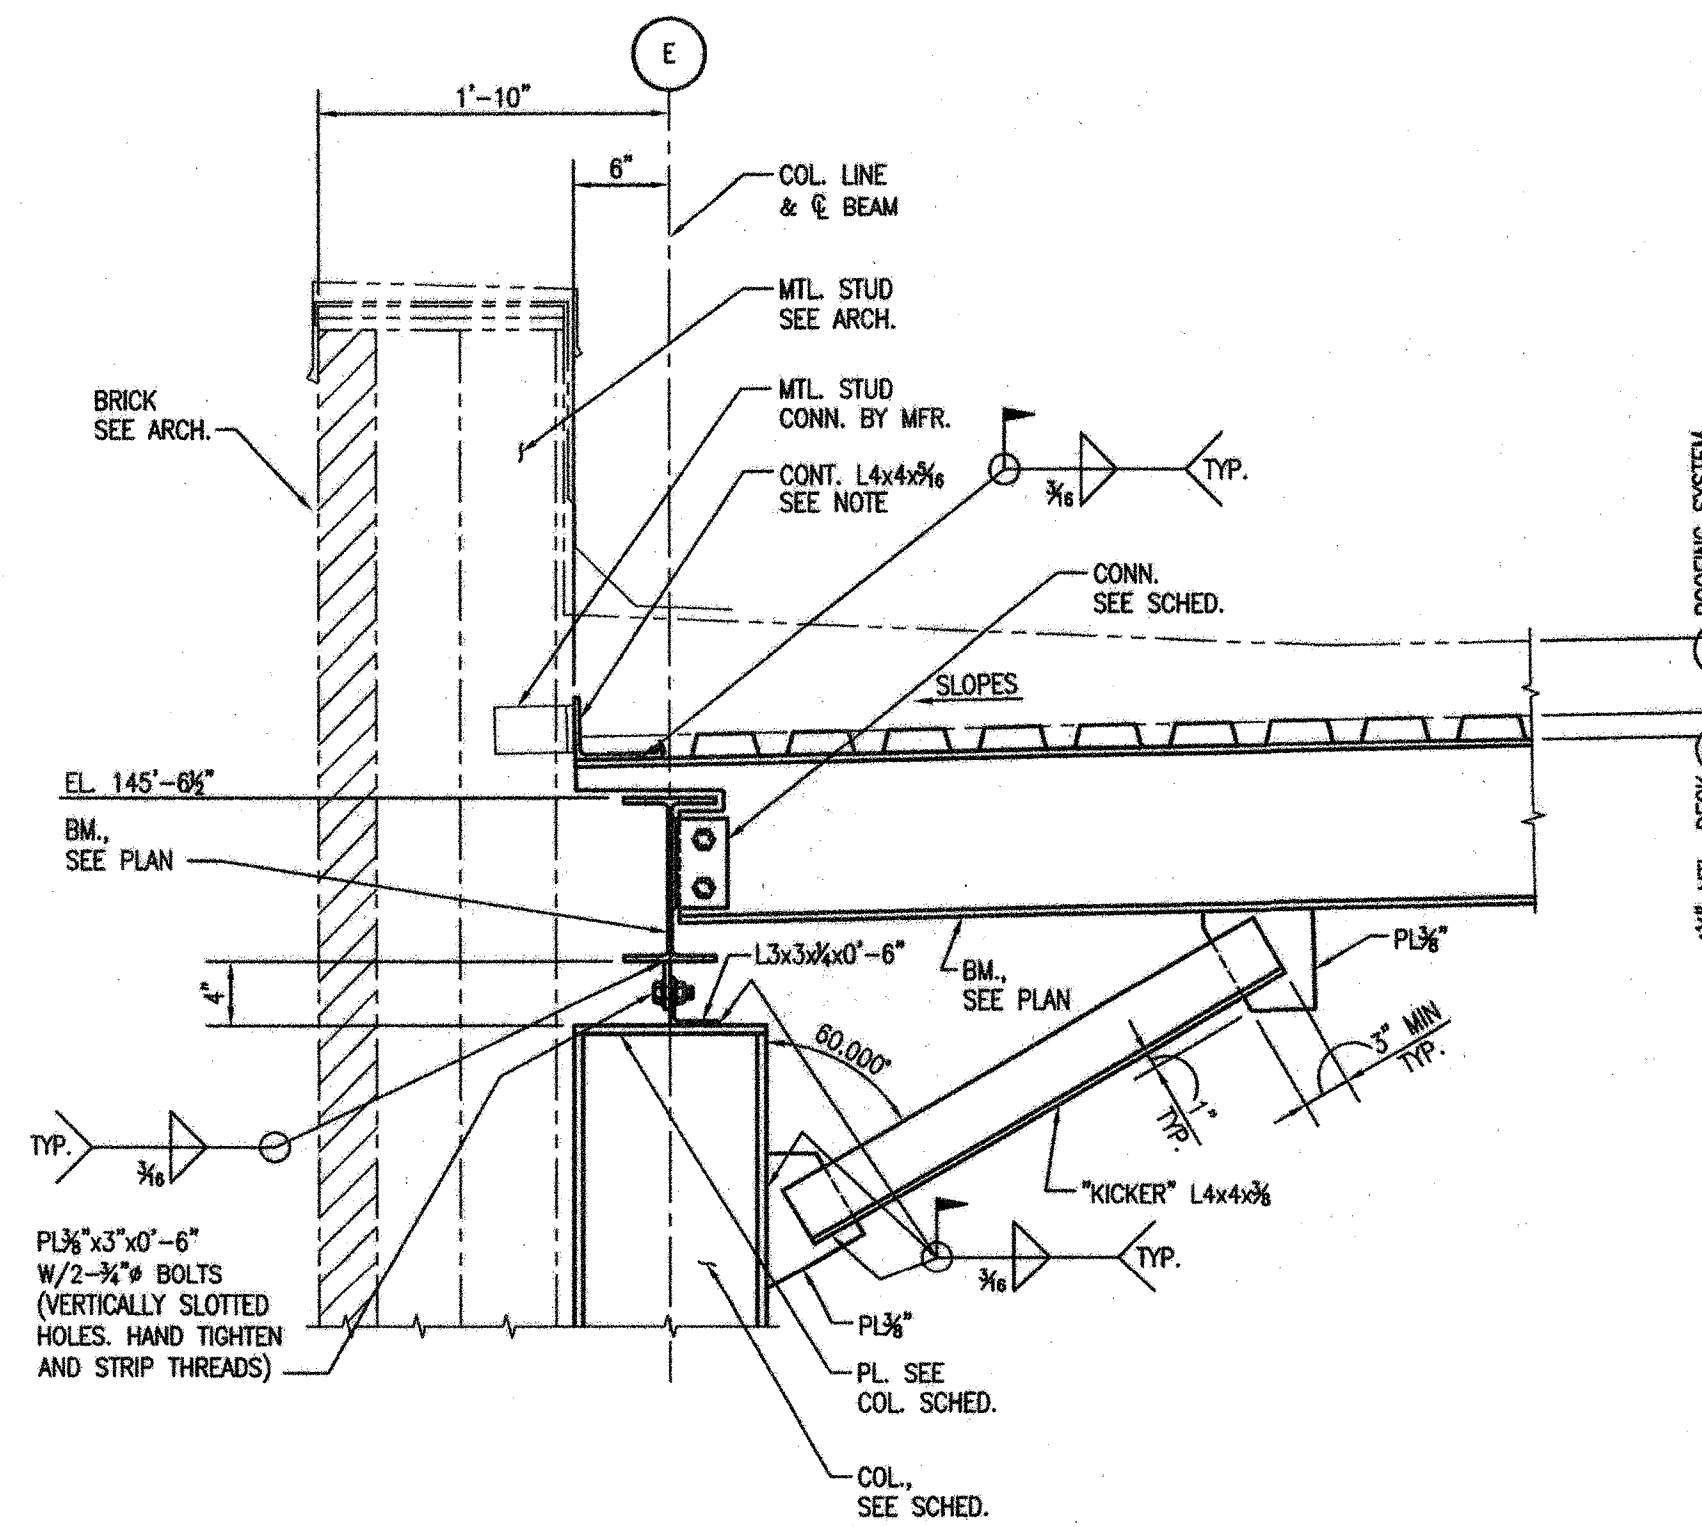

NOTE:  
SEE 12/S4.01 FOR CHORD SPLICE DETAIL.

**7 SECTION**  
S3.12 1"=1'-0"