




1 SECTION  
S2.12 3/4"=1'-0"

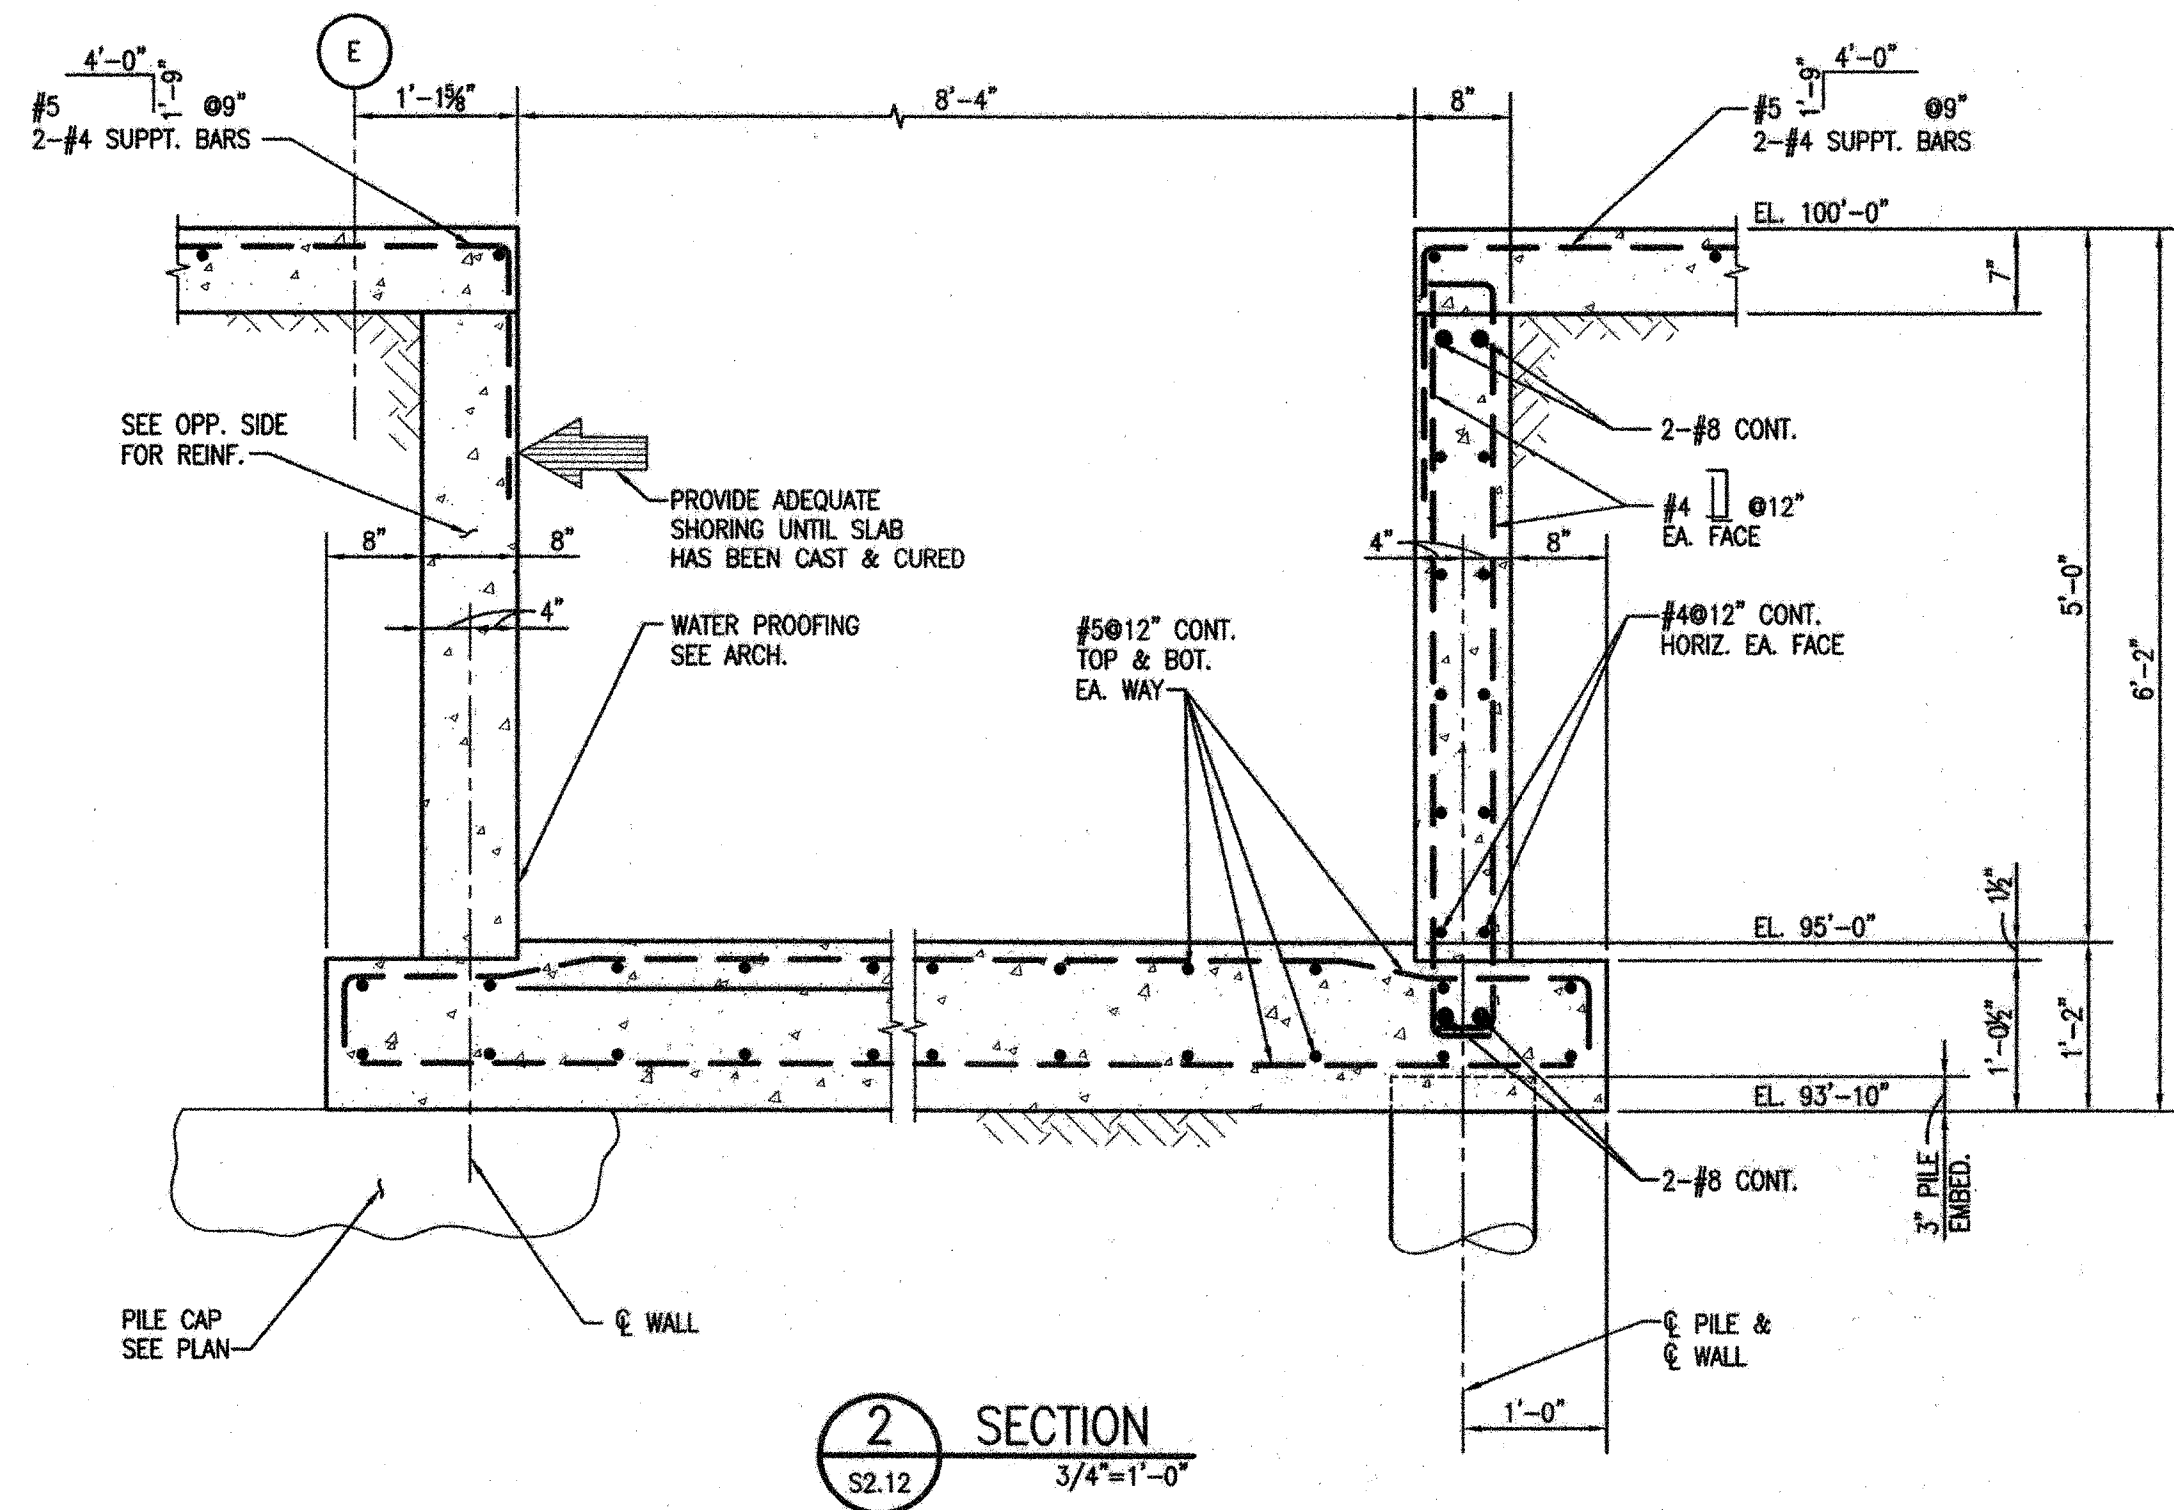


2 SECTION  
S2.12 3/4"=1'-0"

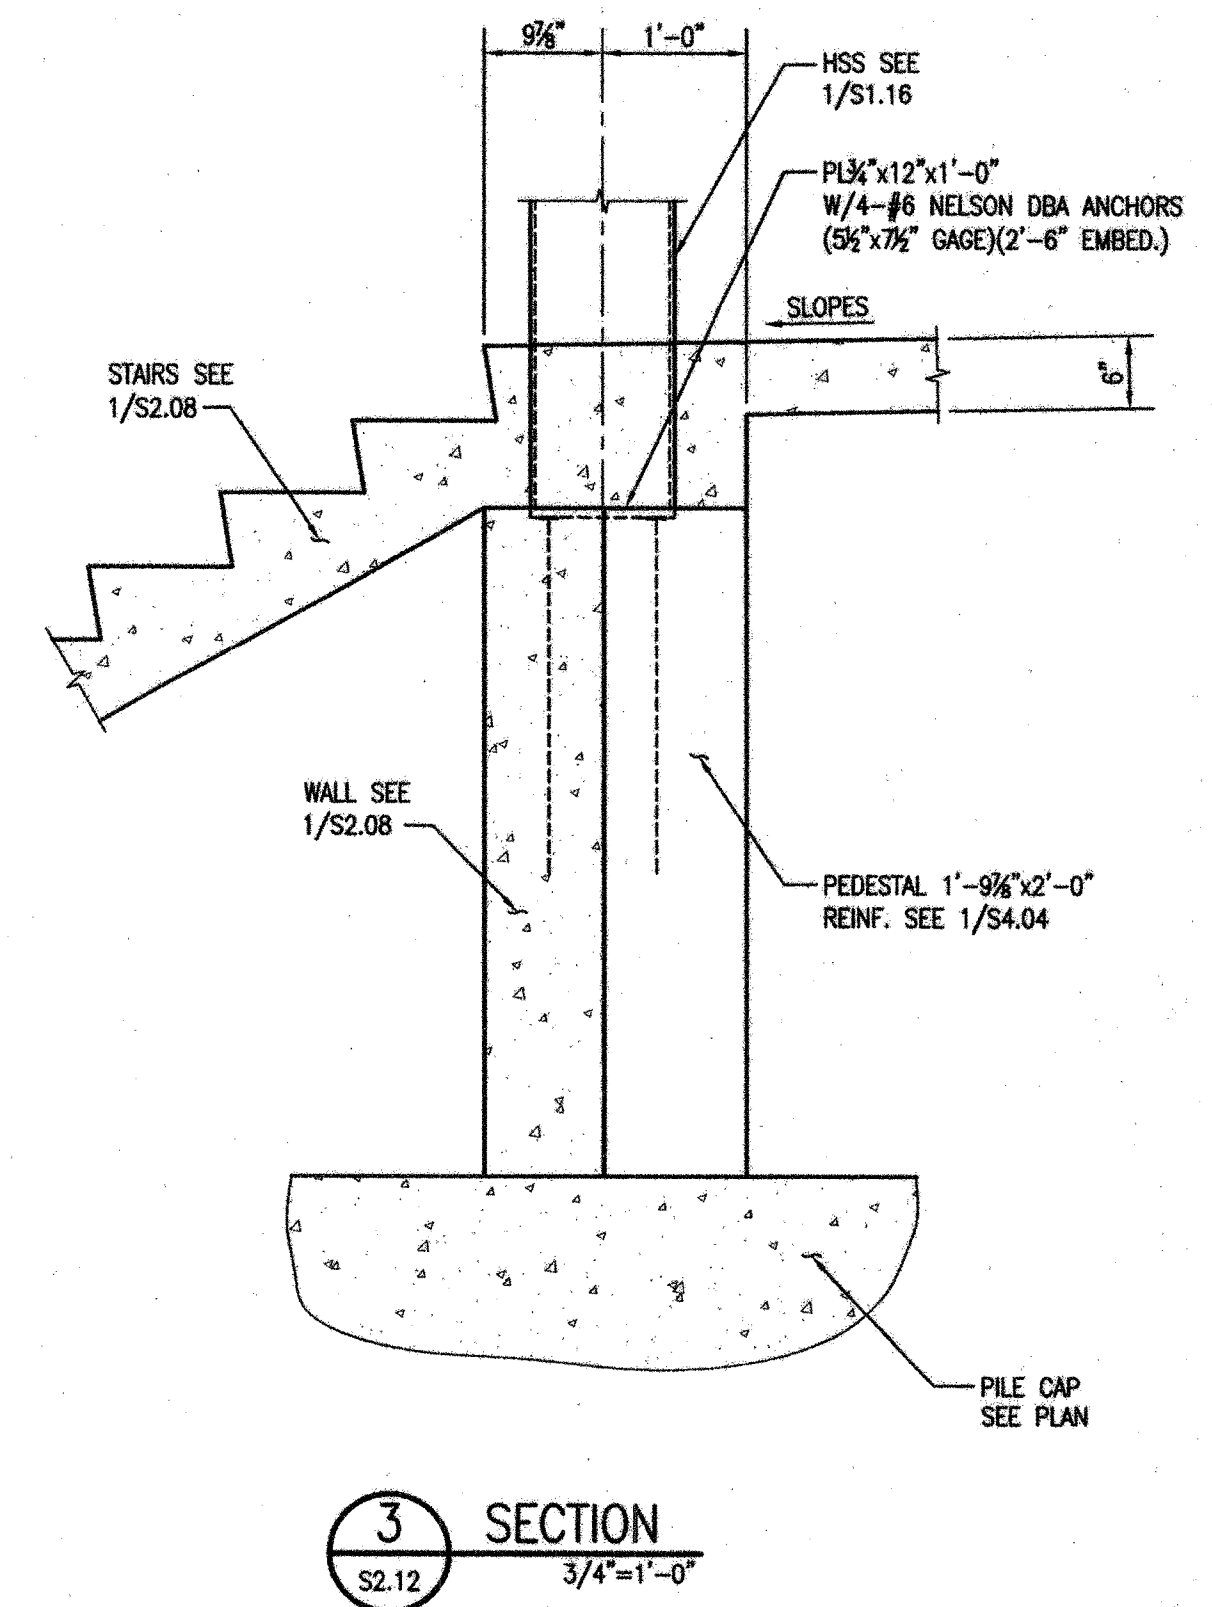


3 SECTION  
S2.12 3/4"=1'-0"

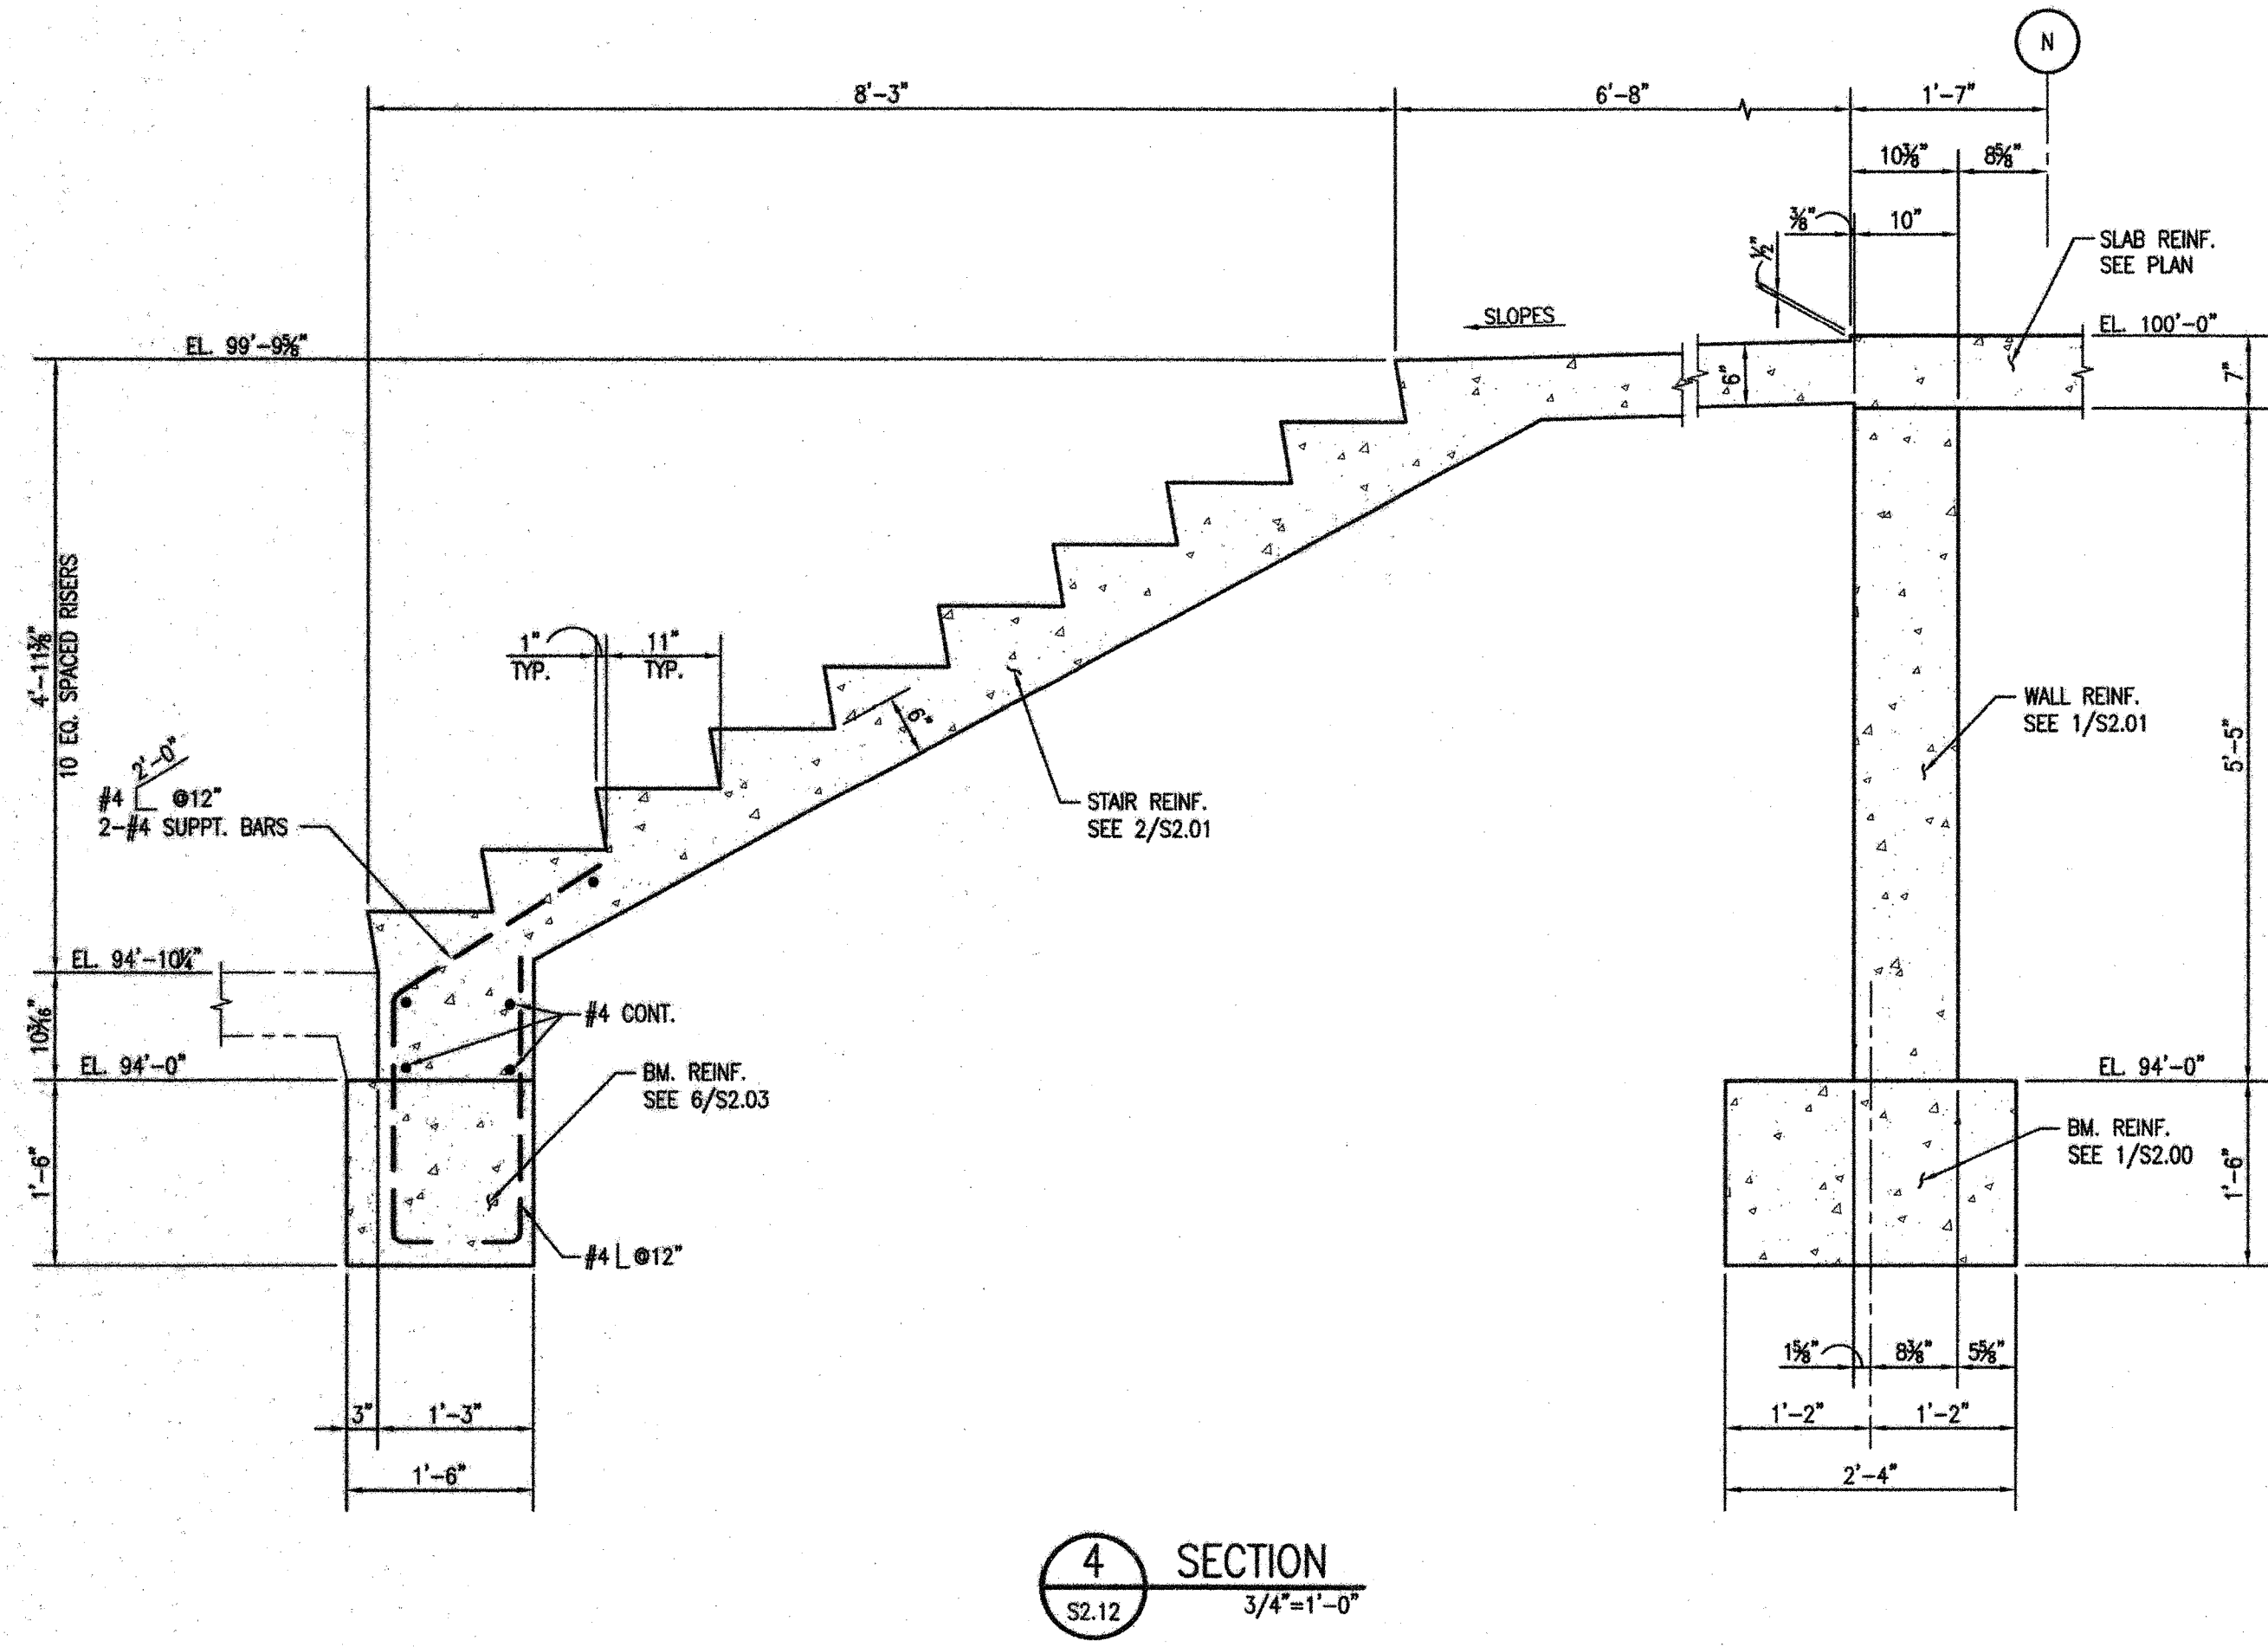


4 SECTION  
S2.12 3/4"=1'-0"

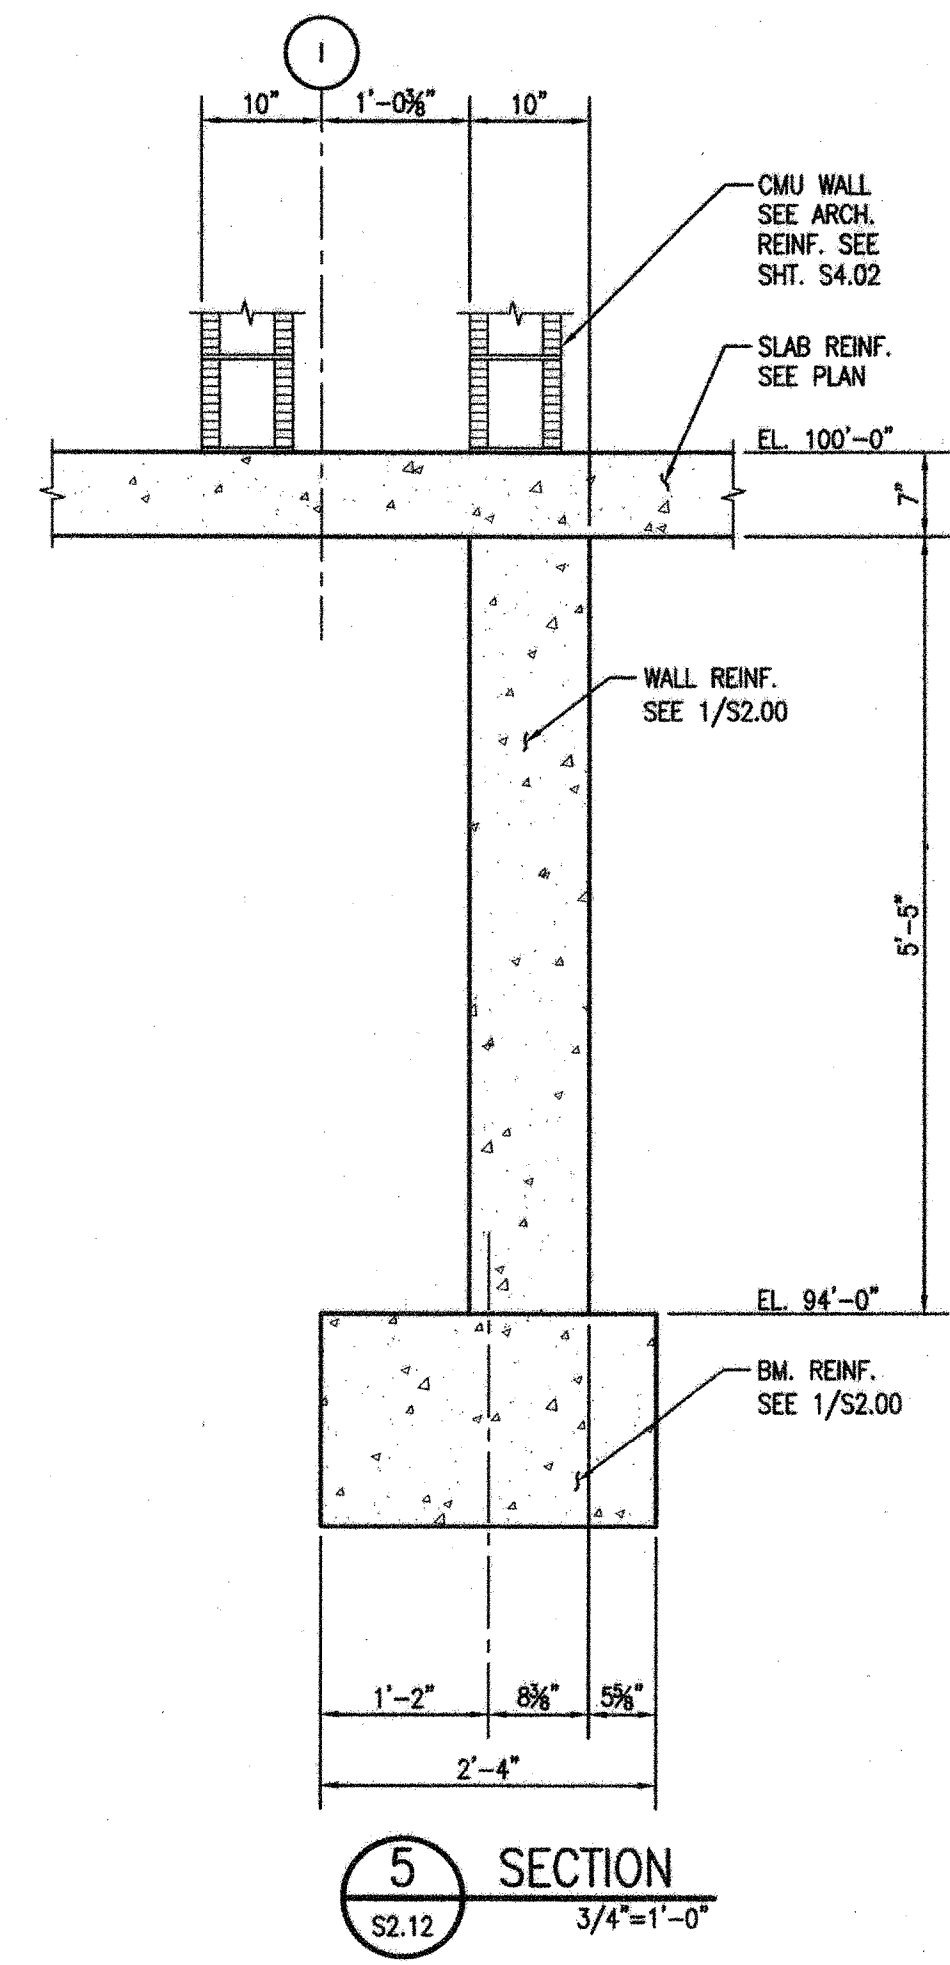

5 SECTION  
S2.12 3/4"=1'-0"

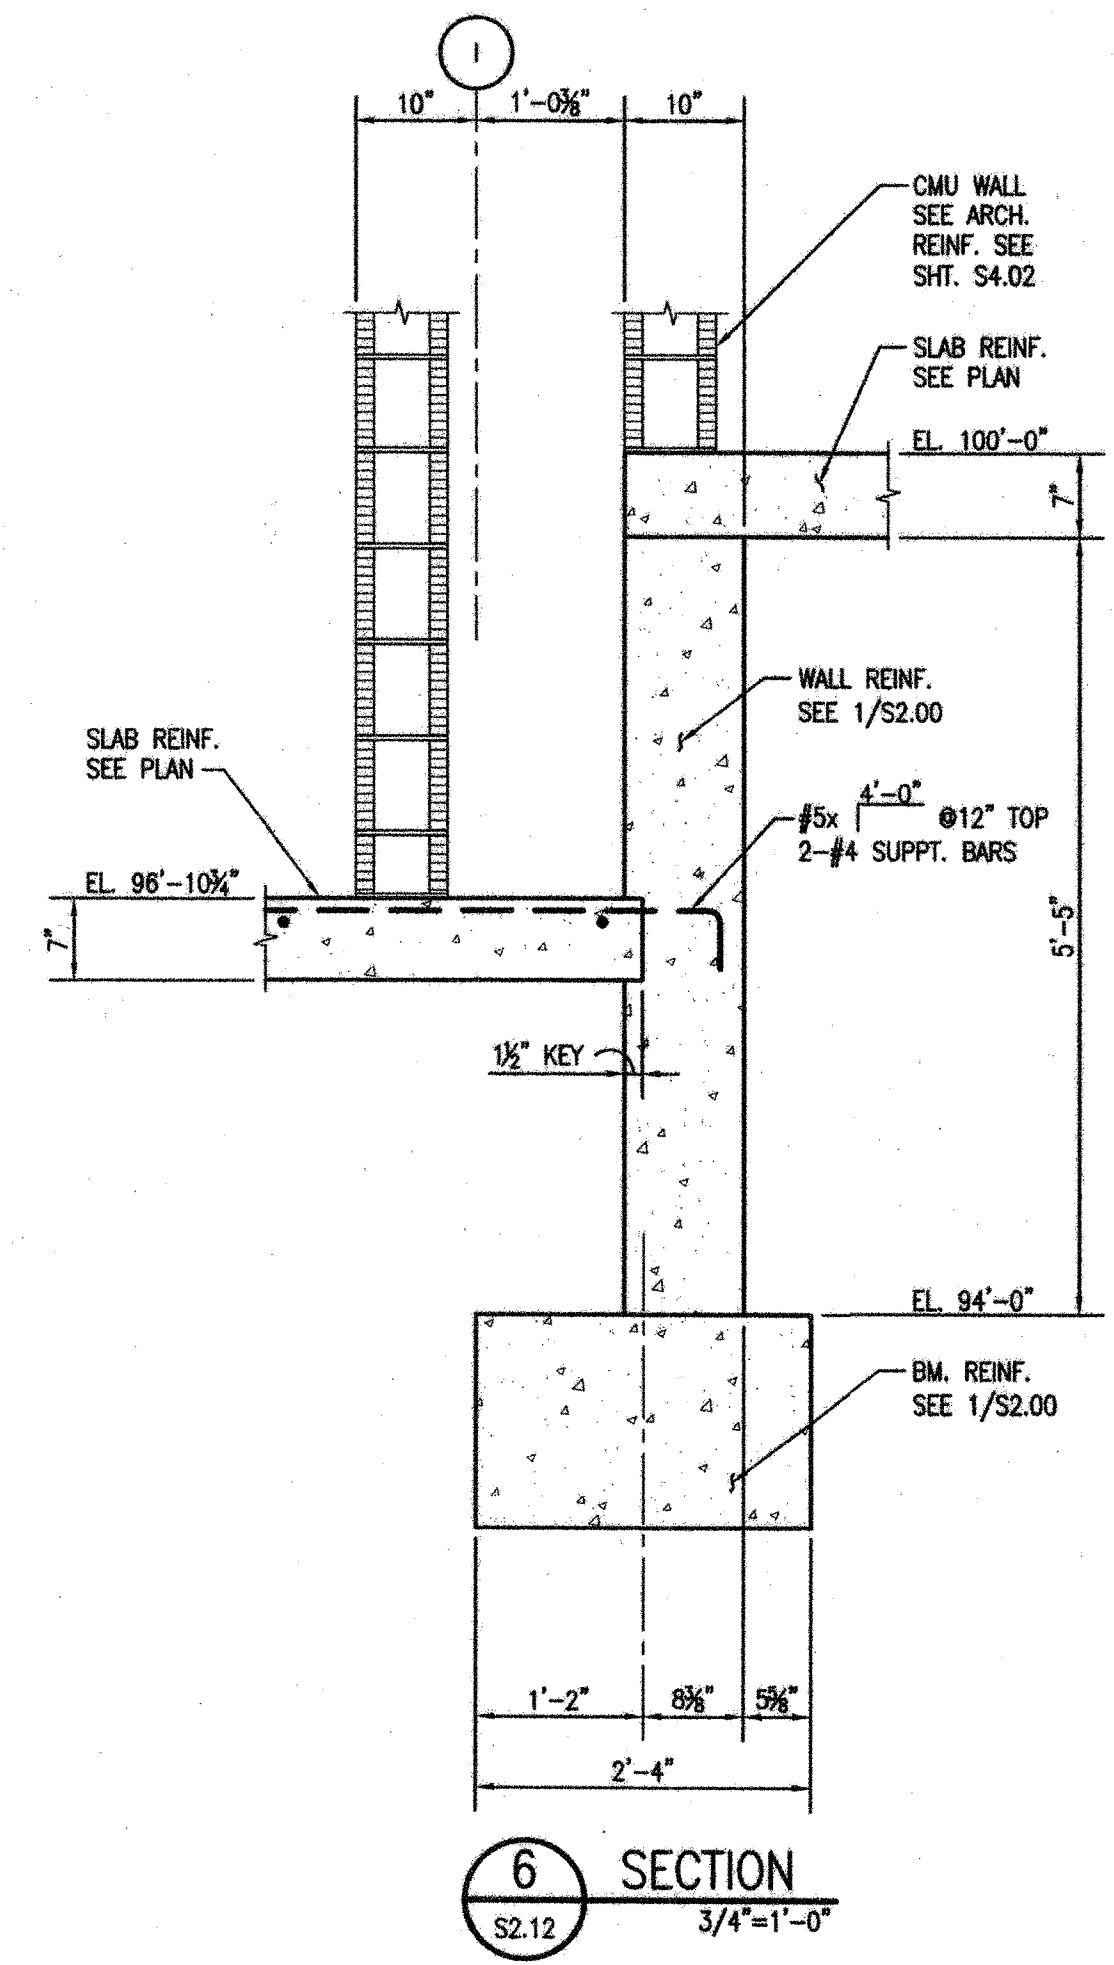

6 SECTION  
S2.12 3/4"=1'-0"

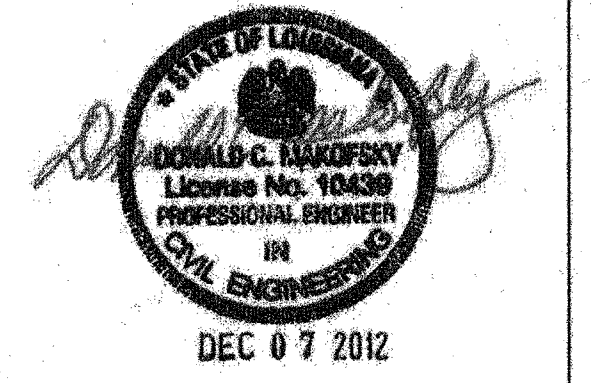

**NEW 3 SECTION ELEMENTARY SCHOOL  
AT FISK-HOWARD SCHOOL  
RECOVERY SCHOOL DISTRICT**

211 S. LOPEZ STREET  
NEW ORLEANS, LOUISIANA 70119

DATE ISSUED:	7 DECEMBER, 2012
REVISED:	
REVISED:	
REVISED:	
REVISED:	
REVISED:	
DRAWN BY:	WFD
CHECKED BY:	JAS
PHASE:	

BID DOCUMENTS

11085

TITLE:  
**SECTIONS AND DETAILS**

SHEET:

**S2.12**

