




1 SECTION-2ND FLOOR
S3.00 1'-1'-0"

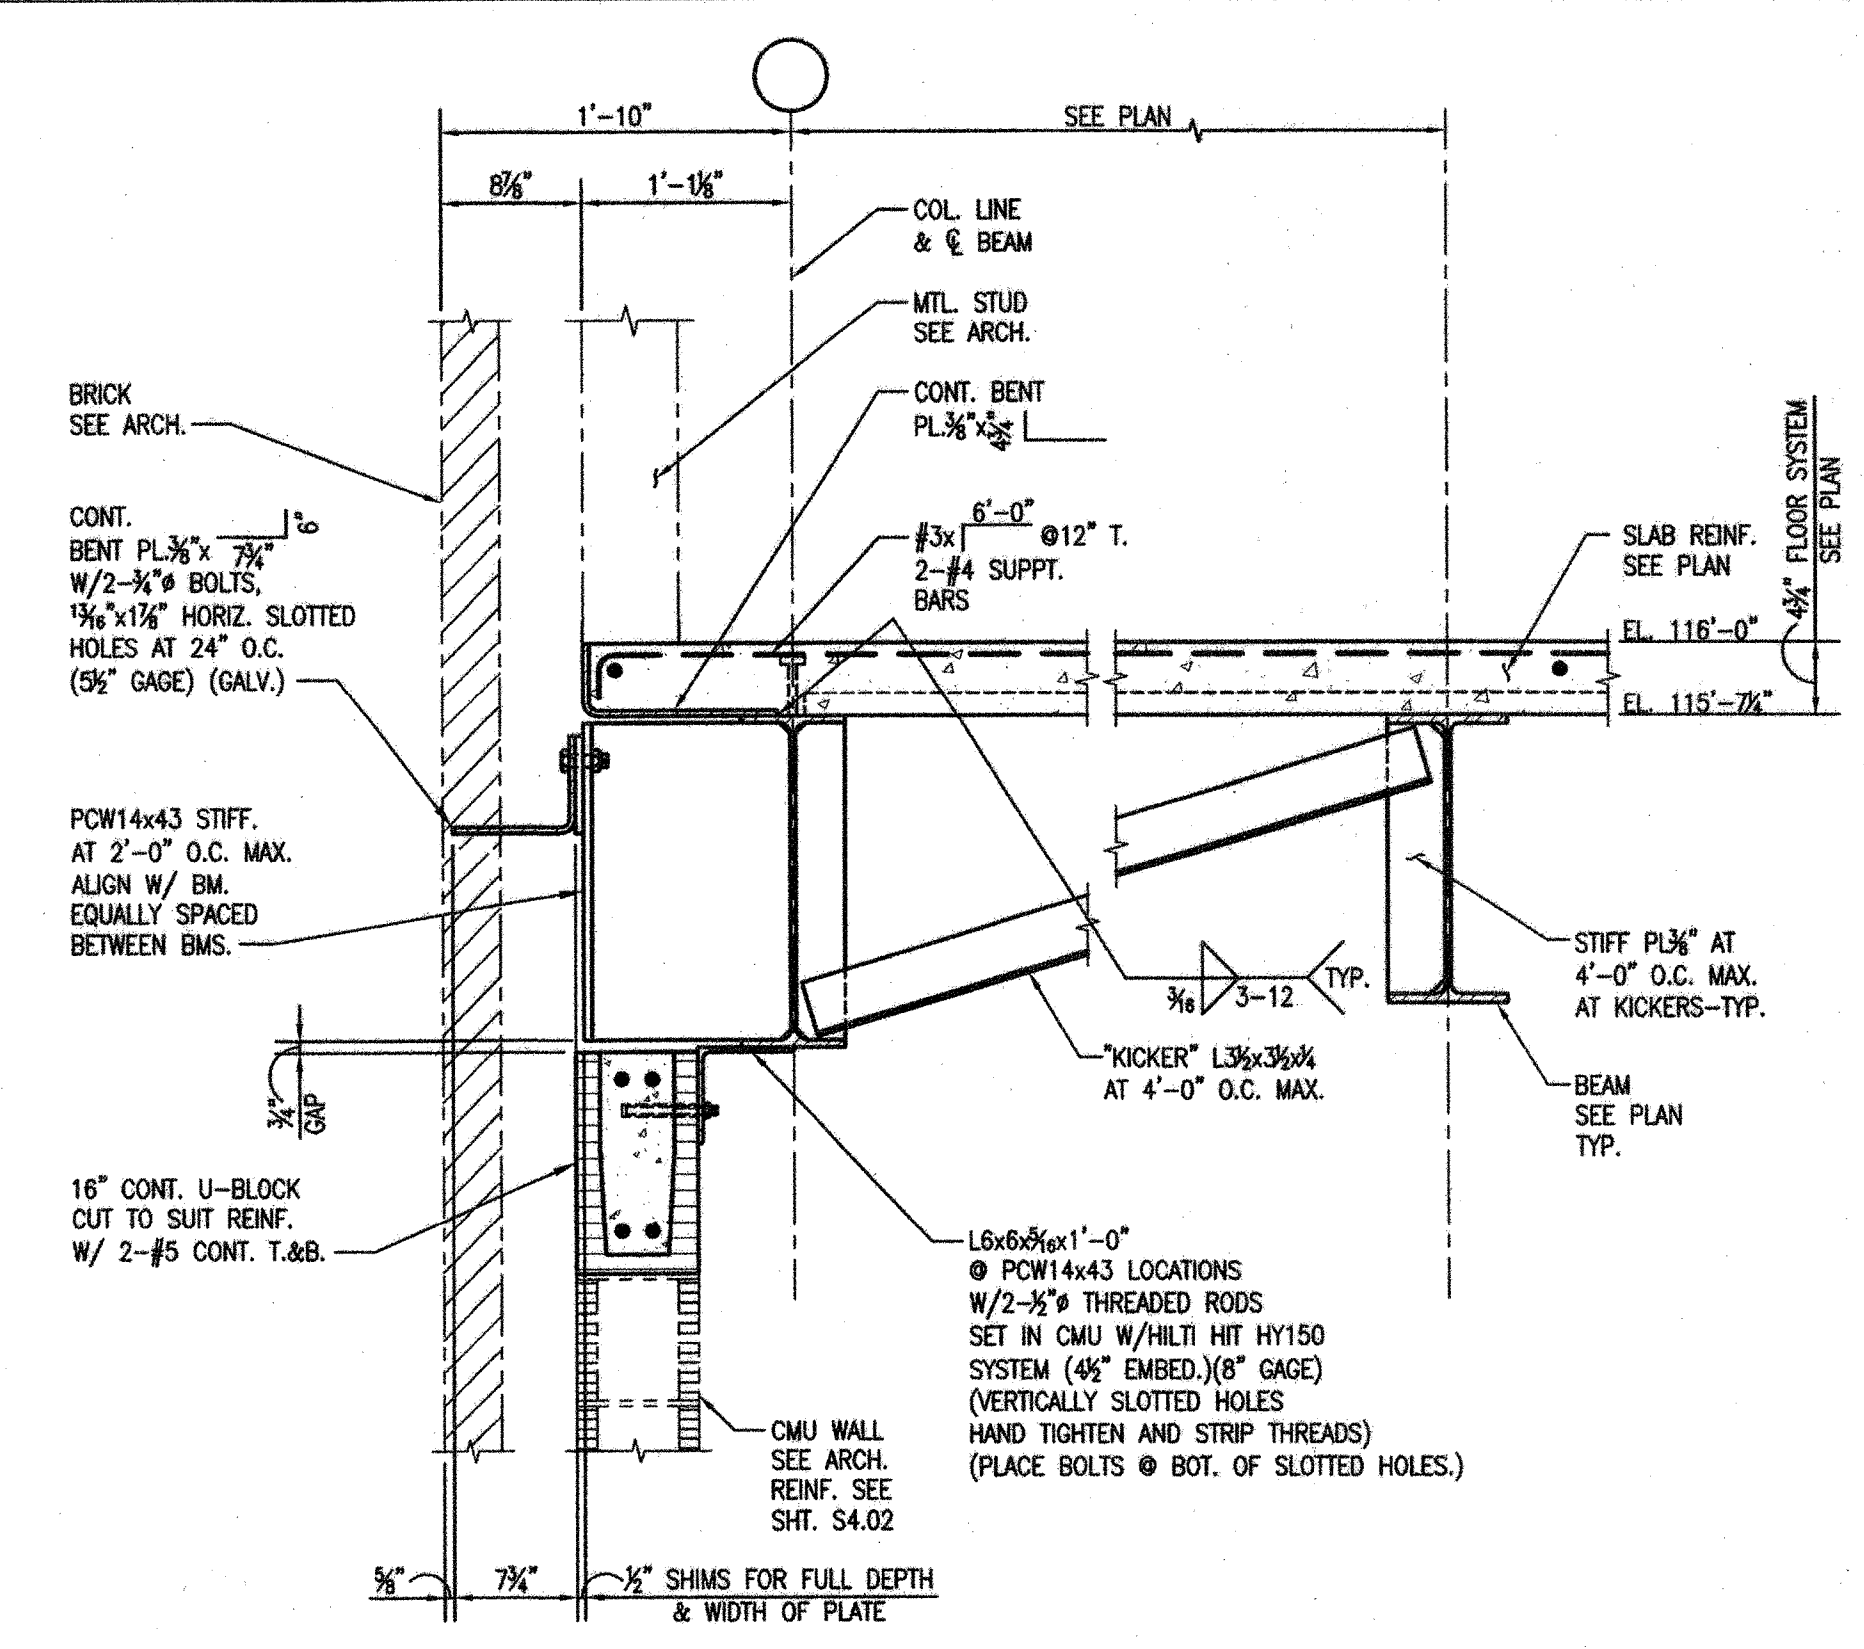


2 SECTION-2ND FLOOR
S3.00 1'-1'-0"

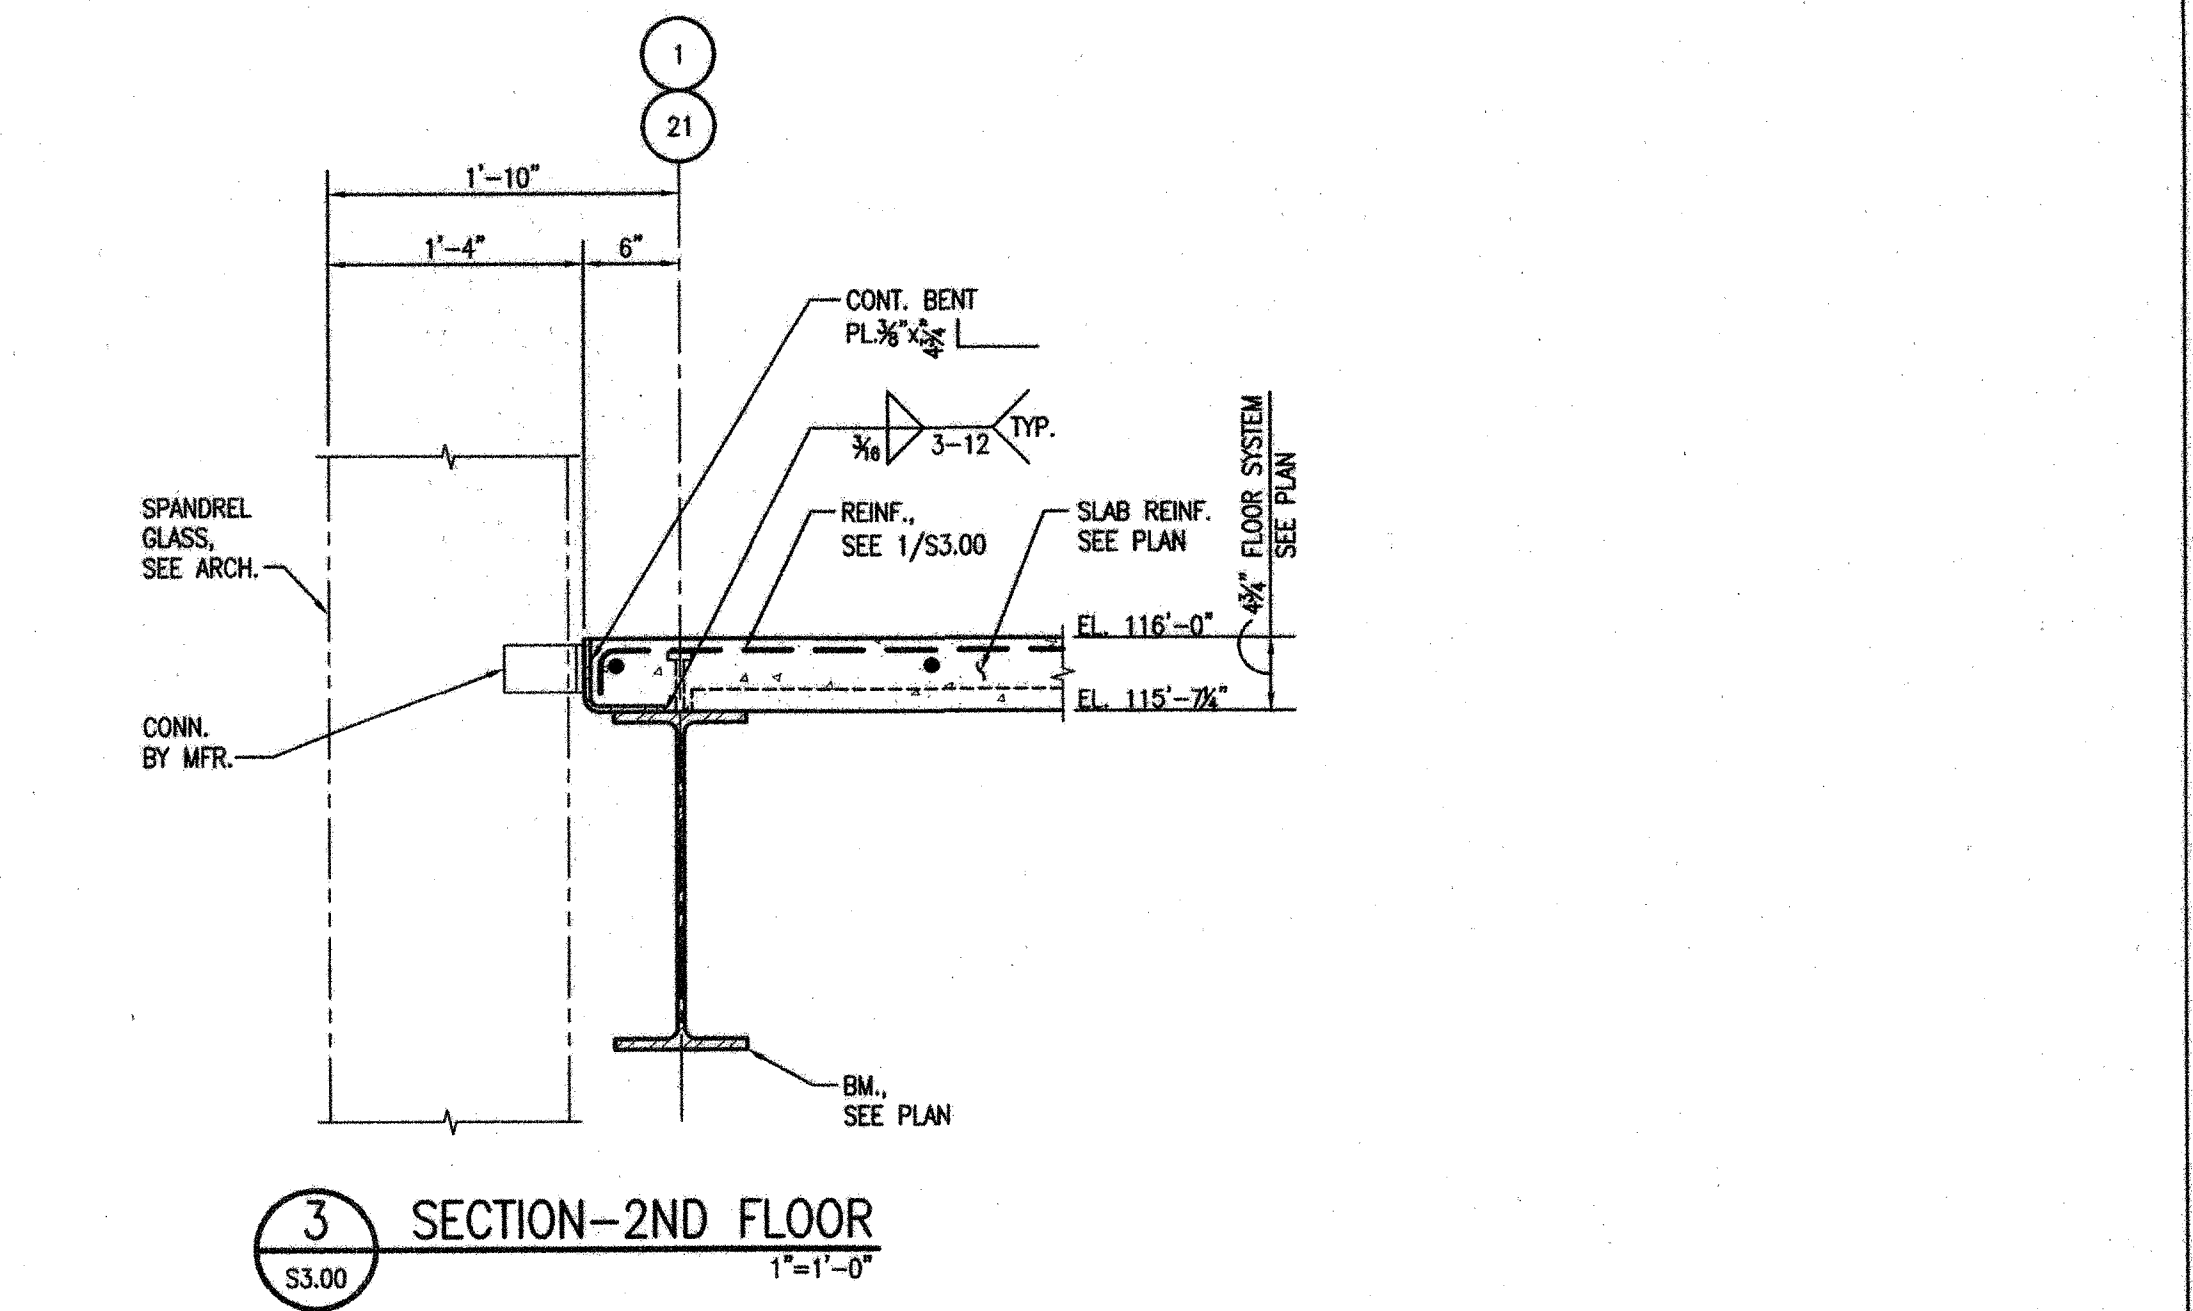


3 SECTION-2ND FLOOR
S3.00 1'-1'-0"

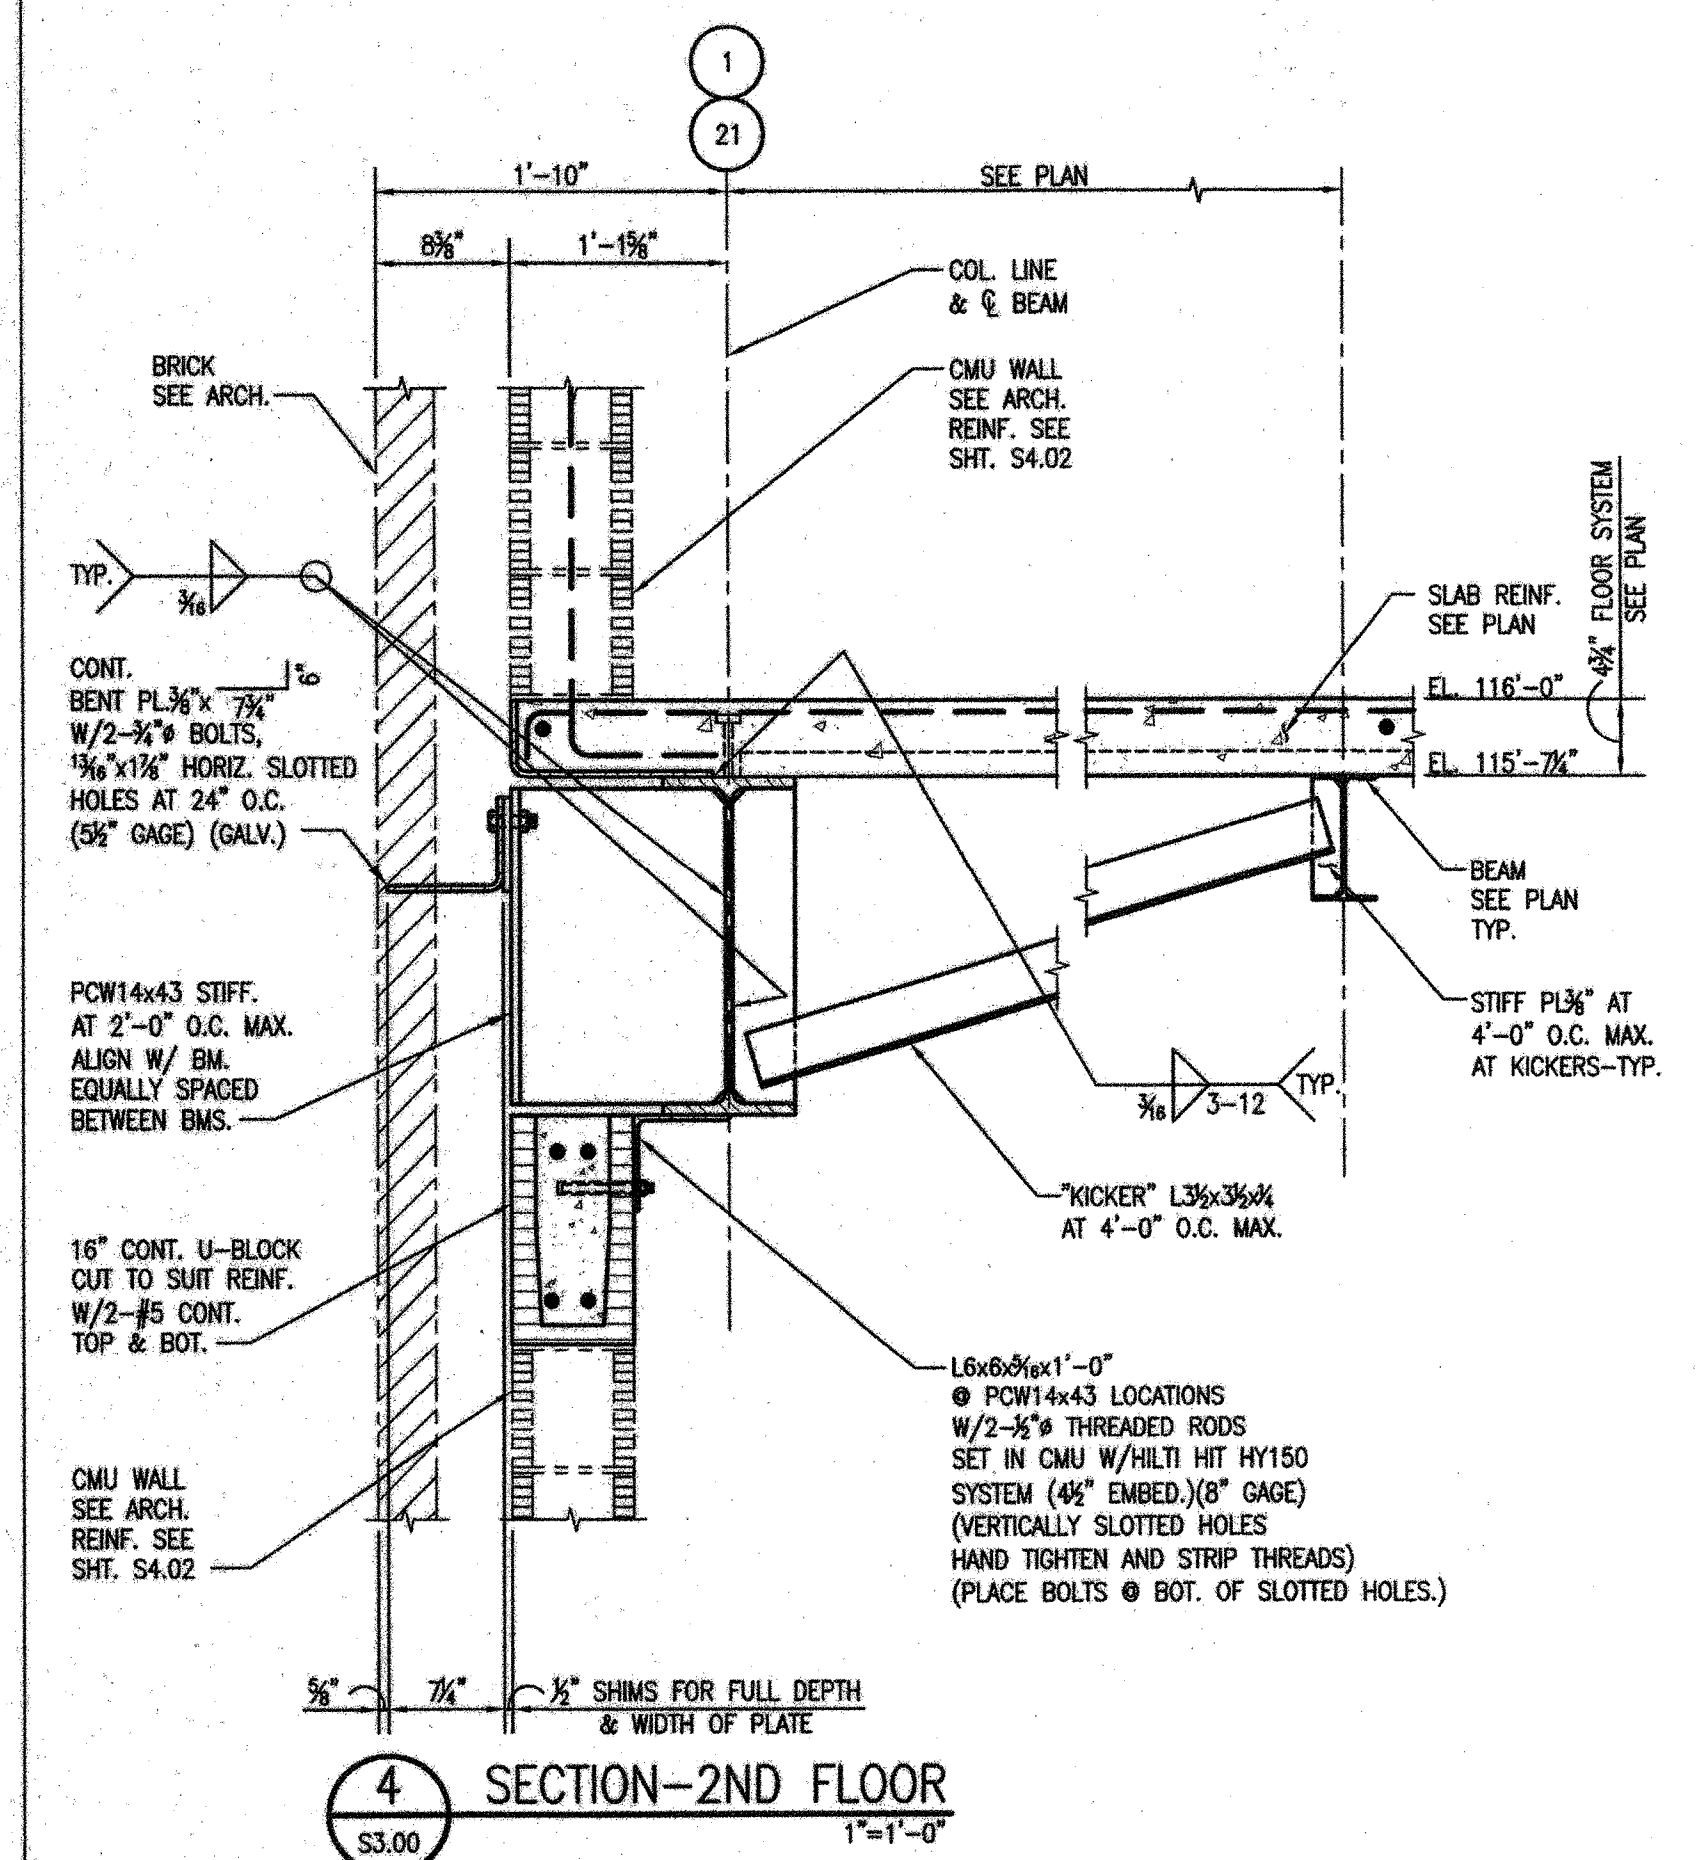


4 SECTION-2ND FLOOR
S3.00 1'-1'-0"

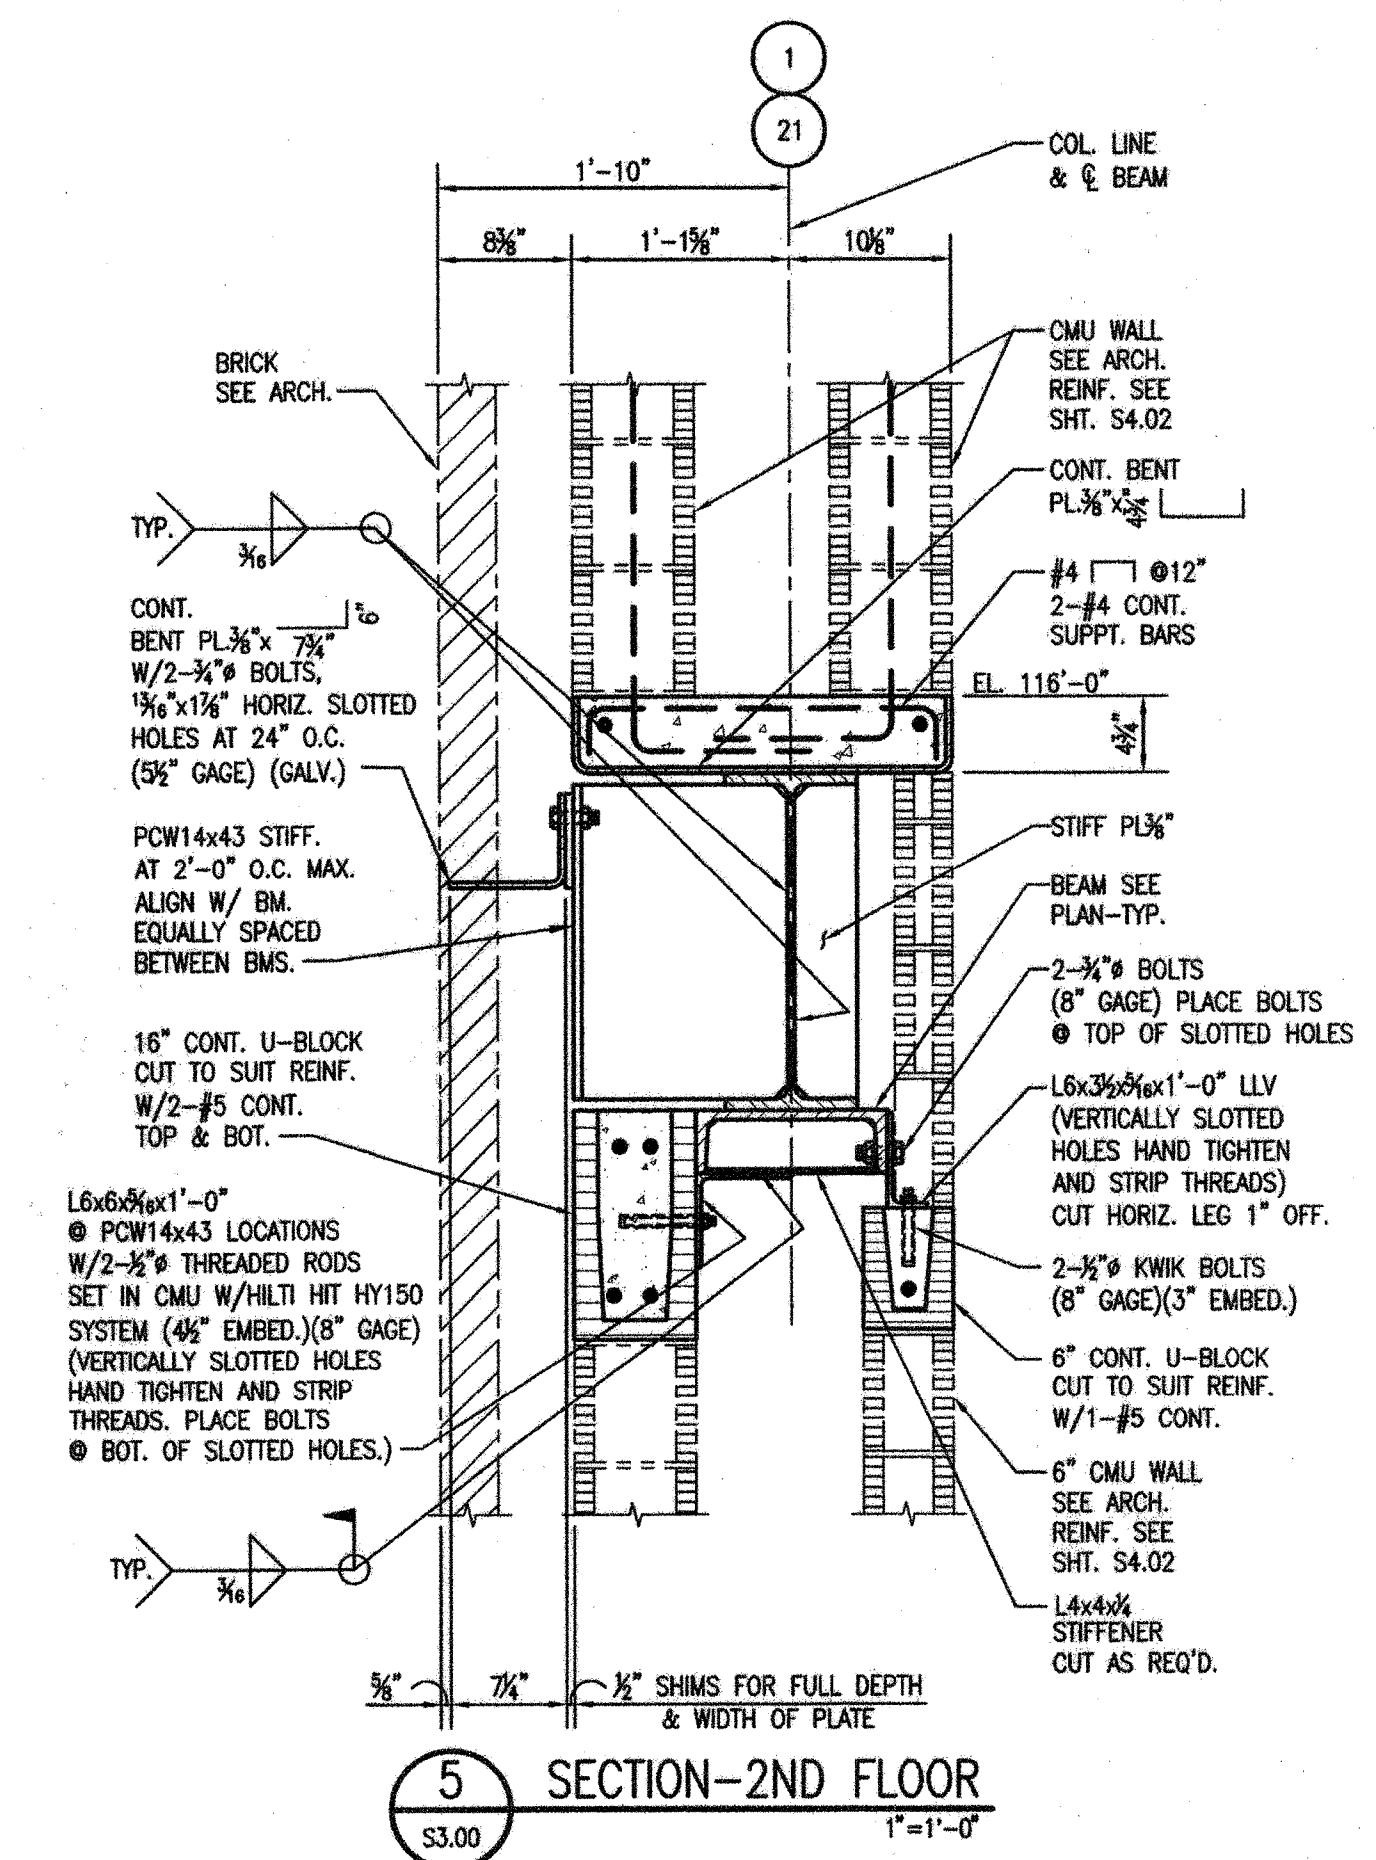


5 SECTION-2ND FLOOR
S3.00 1'-1'-0"

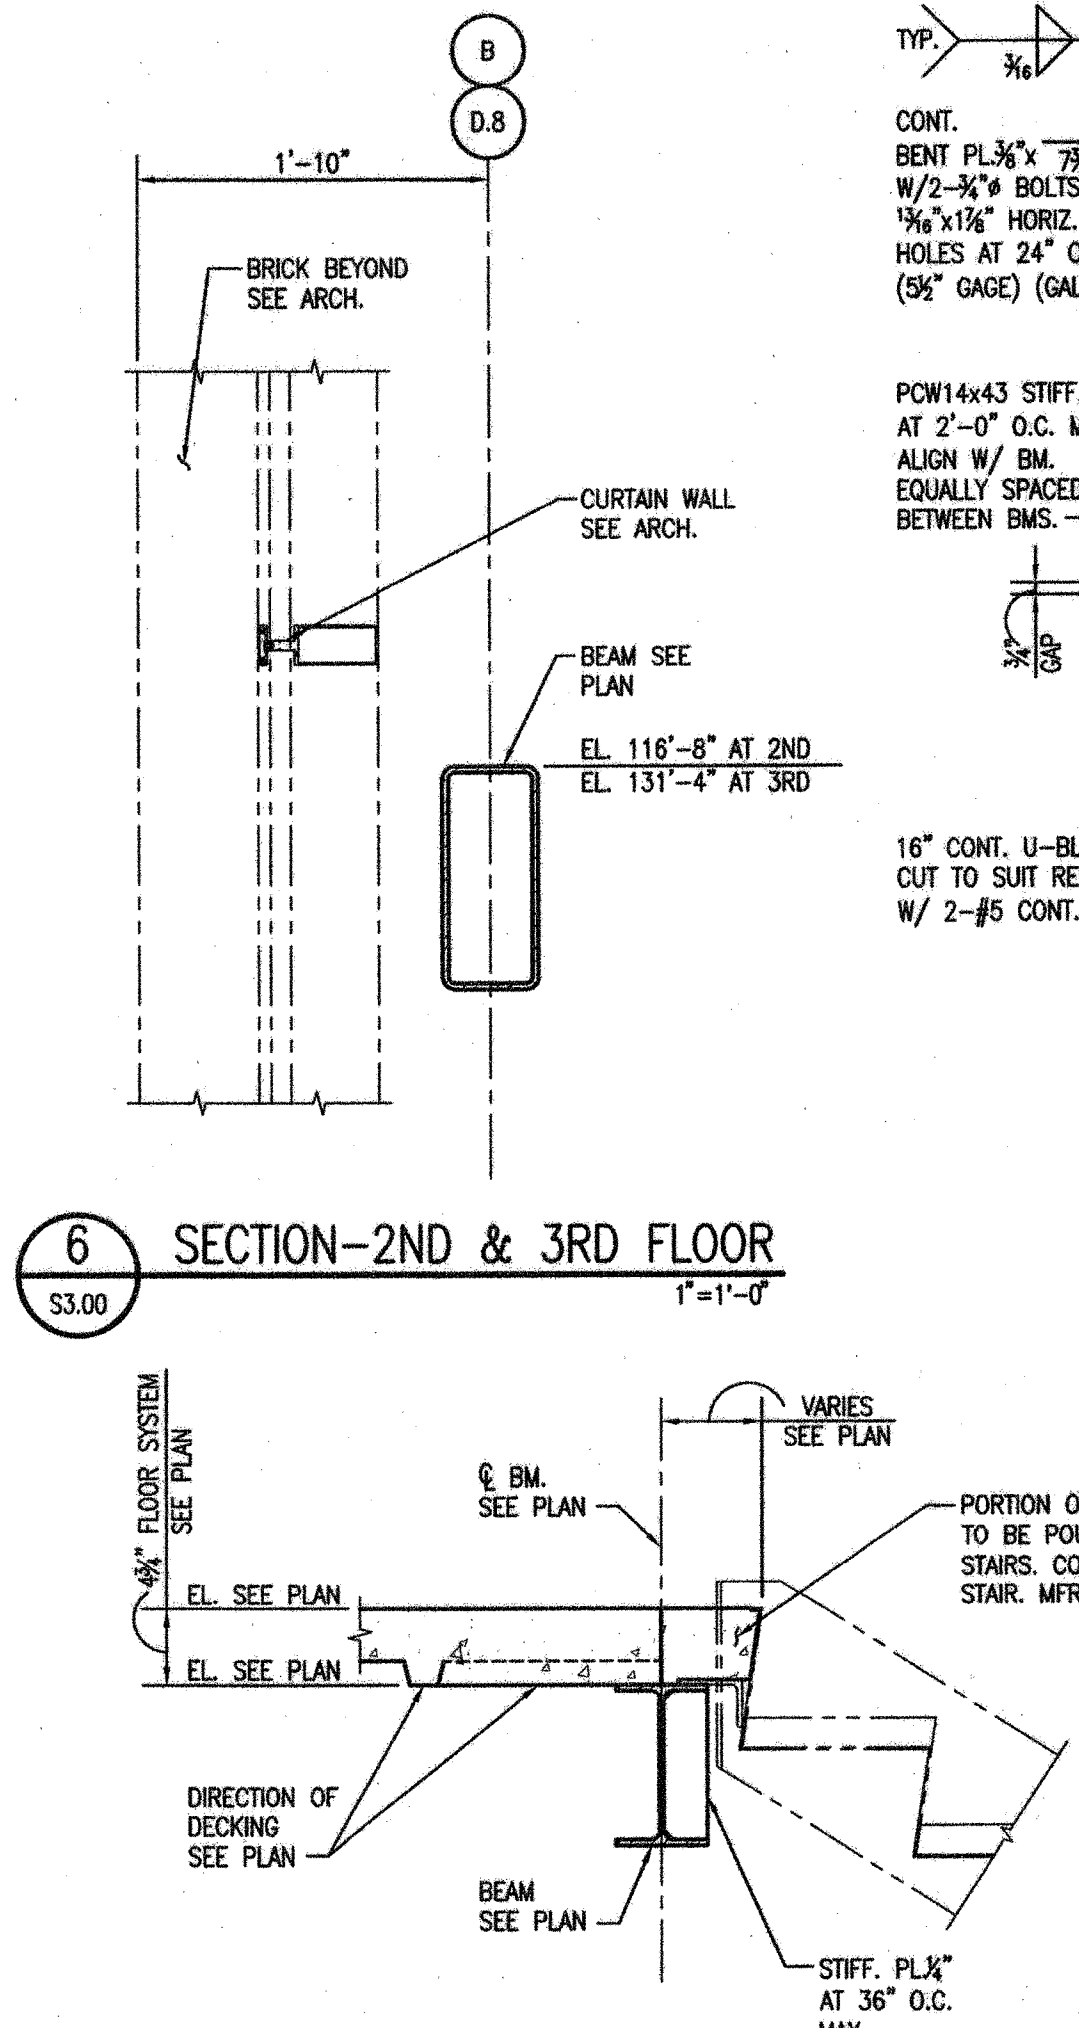


6 SECTION-2ND & 3RD FLOOR
S3.00 1'-1'-0"

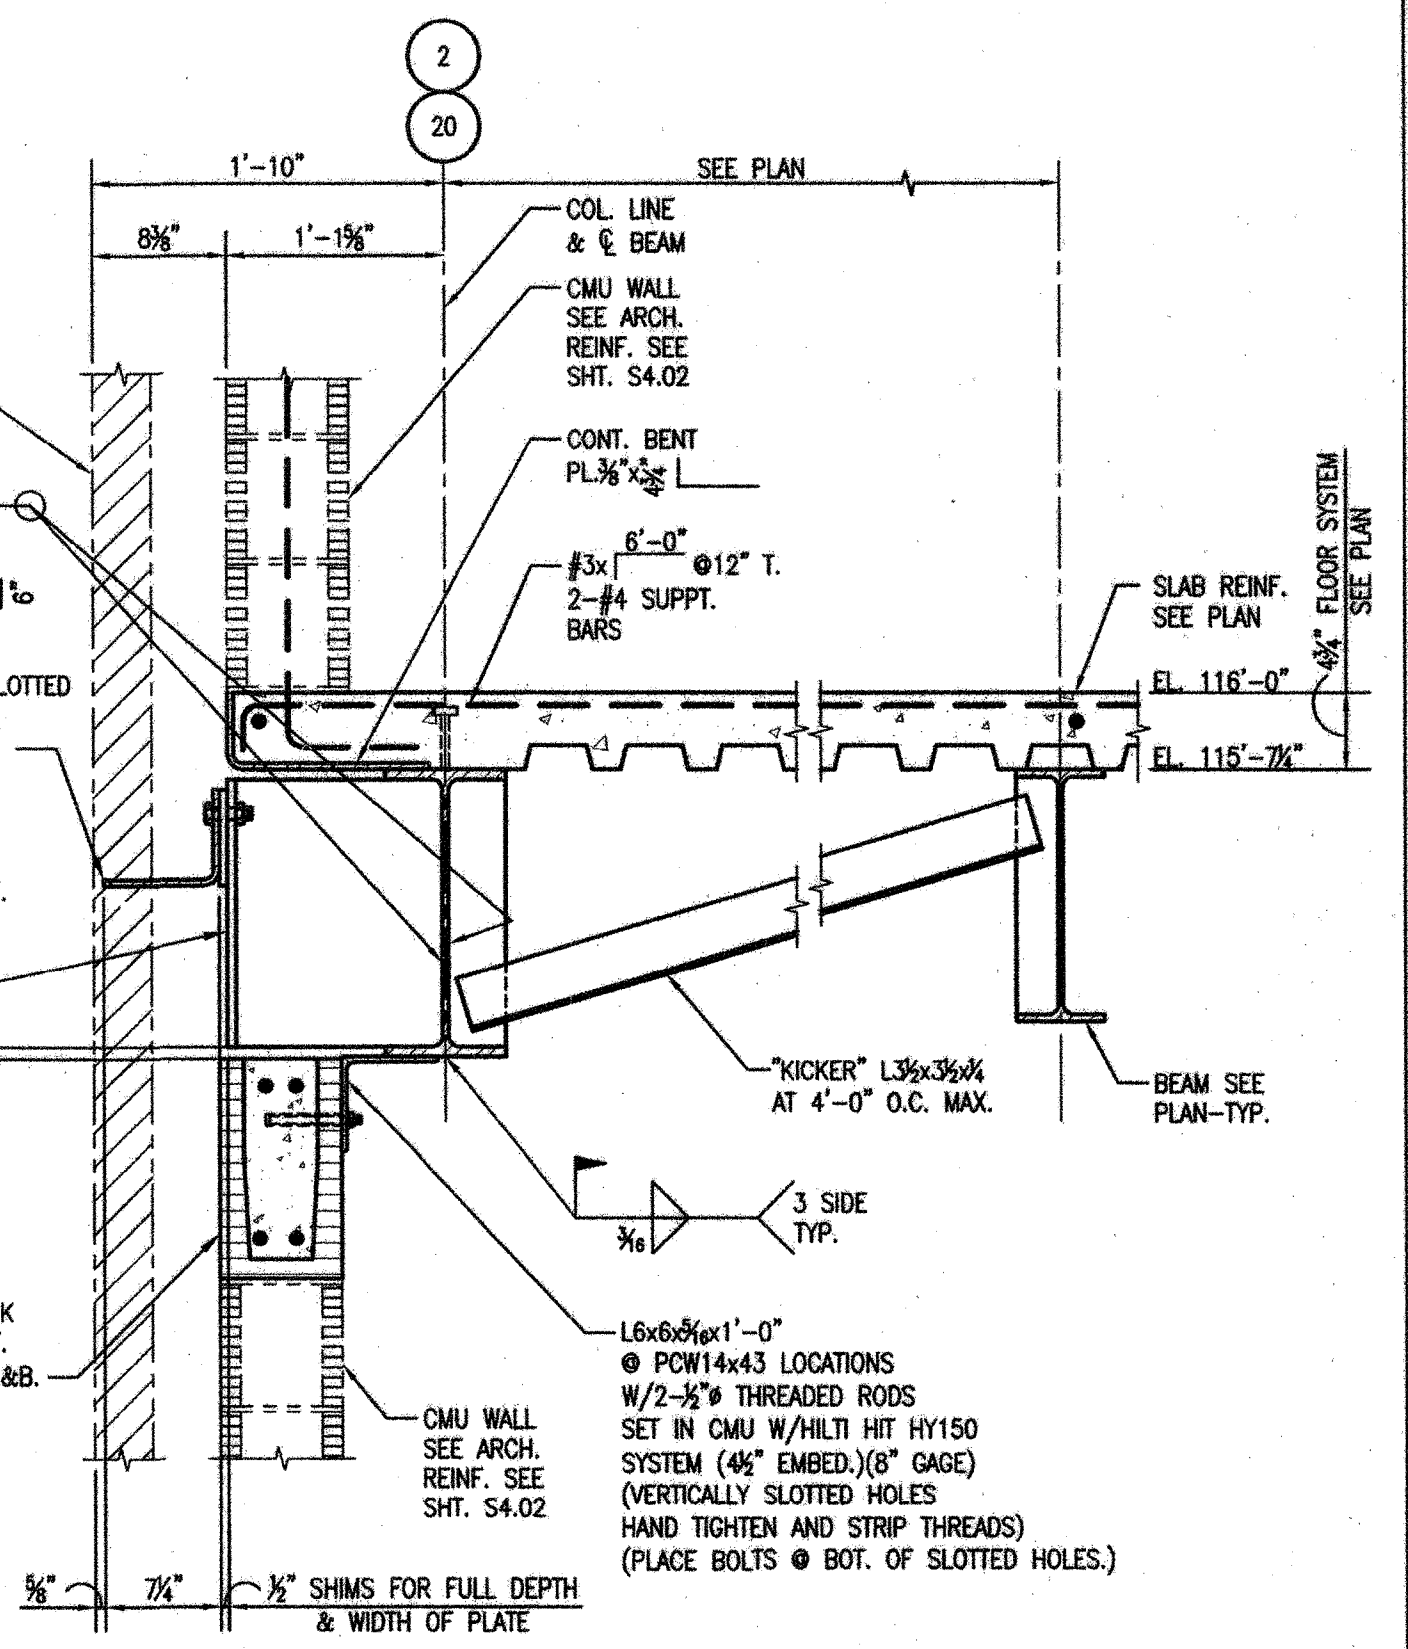

7 SECTION-2ND FLOOR
S3.00 1'-1'-0"

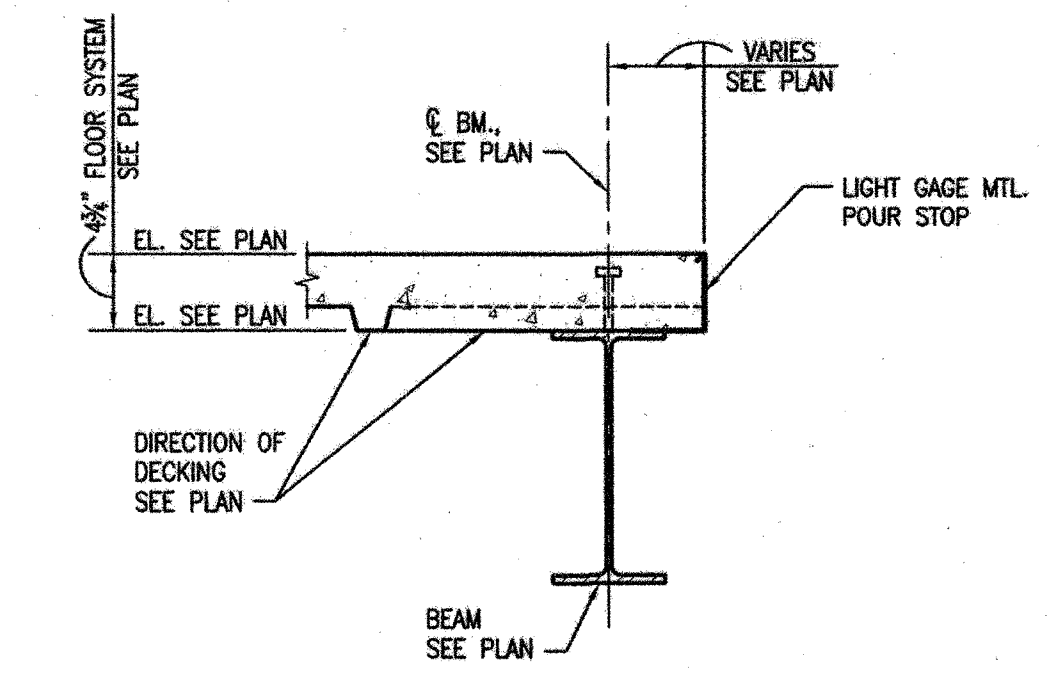

9 SECTION-2ND & 3RD FLOOR
S3.00 1'-1'-0"

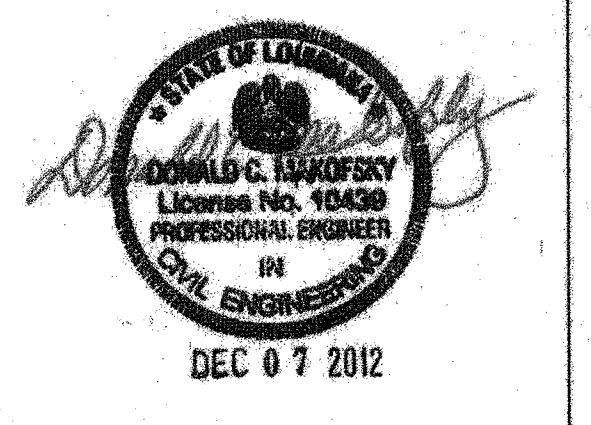

**NEW 3 SECTION ELEMENTARY SCHOOL
AT FISK-HOWARD SCHOOL
RECOVERY SCHOOL DISTRICT**

NEW ORLEANS, LOUISIANA 70119
211 S. LOPEZ STREET

DATE ISSUED: 7 DECEMBER, 2012

REVISED:

REVISED:

REVISED:

REVISED:

DRAWN BY: WFD

CHECKED BY: JAS

PHASE:

BID DOCUMENTS

11085

TITLE: SECTIONS AND DETAILS

SHEET: S3.00

