


FRONT ELEVATION
SCALE: $\frac{1}{8}'' = 1'-0''$

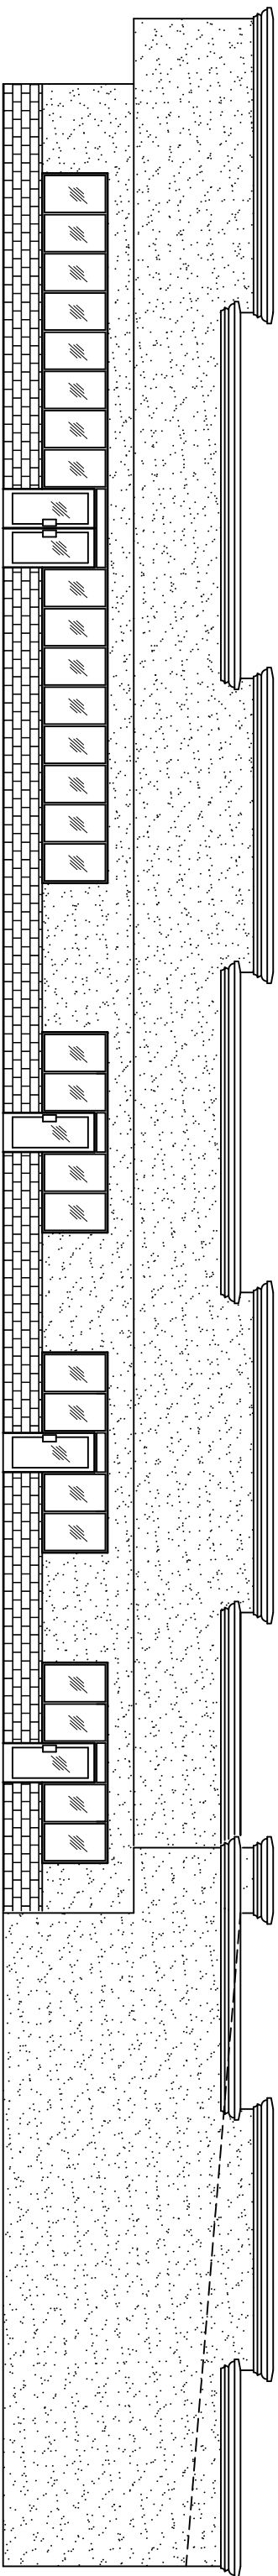

RIGHT ELEVATION
SCALE: $\frac{1}{8}'' = 1'-0''$